




 

 




**LEGEND:**

-  PROPOSED LEASED AREA
-  PROPOSED SOLAR ARRAY
-  PROPOSED ACCESS ROAD
-  PROPOSED INVERTER PAD
-  PROPOSED FENCE LINE
-  PROPOSED STORMWATER RETENTION
-  EXISTING FENCE LINE
-  EXISTING OVERHEAD POWER LINE
-  EXISTING RIGHT OF WAY LINE
-  EXISTING EASEMENT LINE


PROJECT LOCATION:  
 LAT: 45.6201  
 LON: -94.1519

**Designed:** MFG  
**Checked:** ADC  
**Drawn:** MFG

**Record Drawing by/date:**

Revisions #	DATE	DESCRIPTION

Prepared for:  
  
**AURORA SOLAR**  
 Aurora Distributed Solar, LLC  
 One Tech Drive, Suite 220  
 Andover, MA 01810

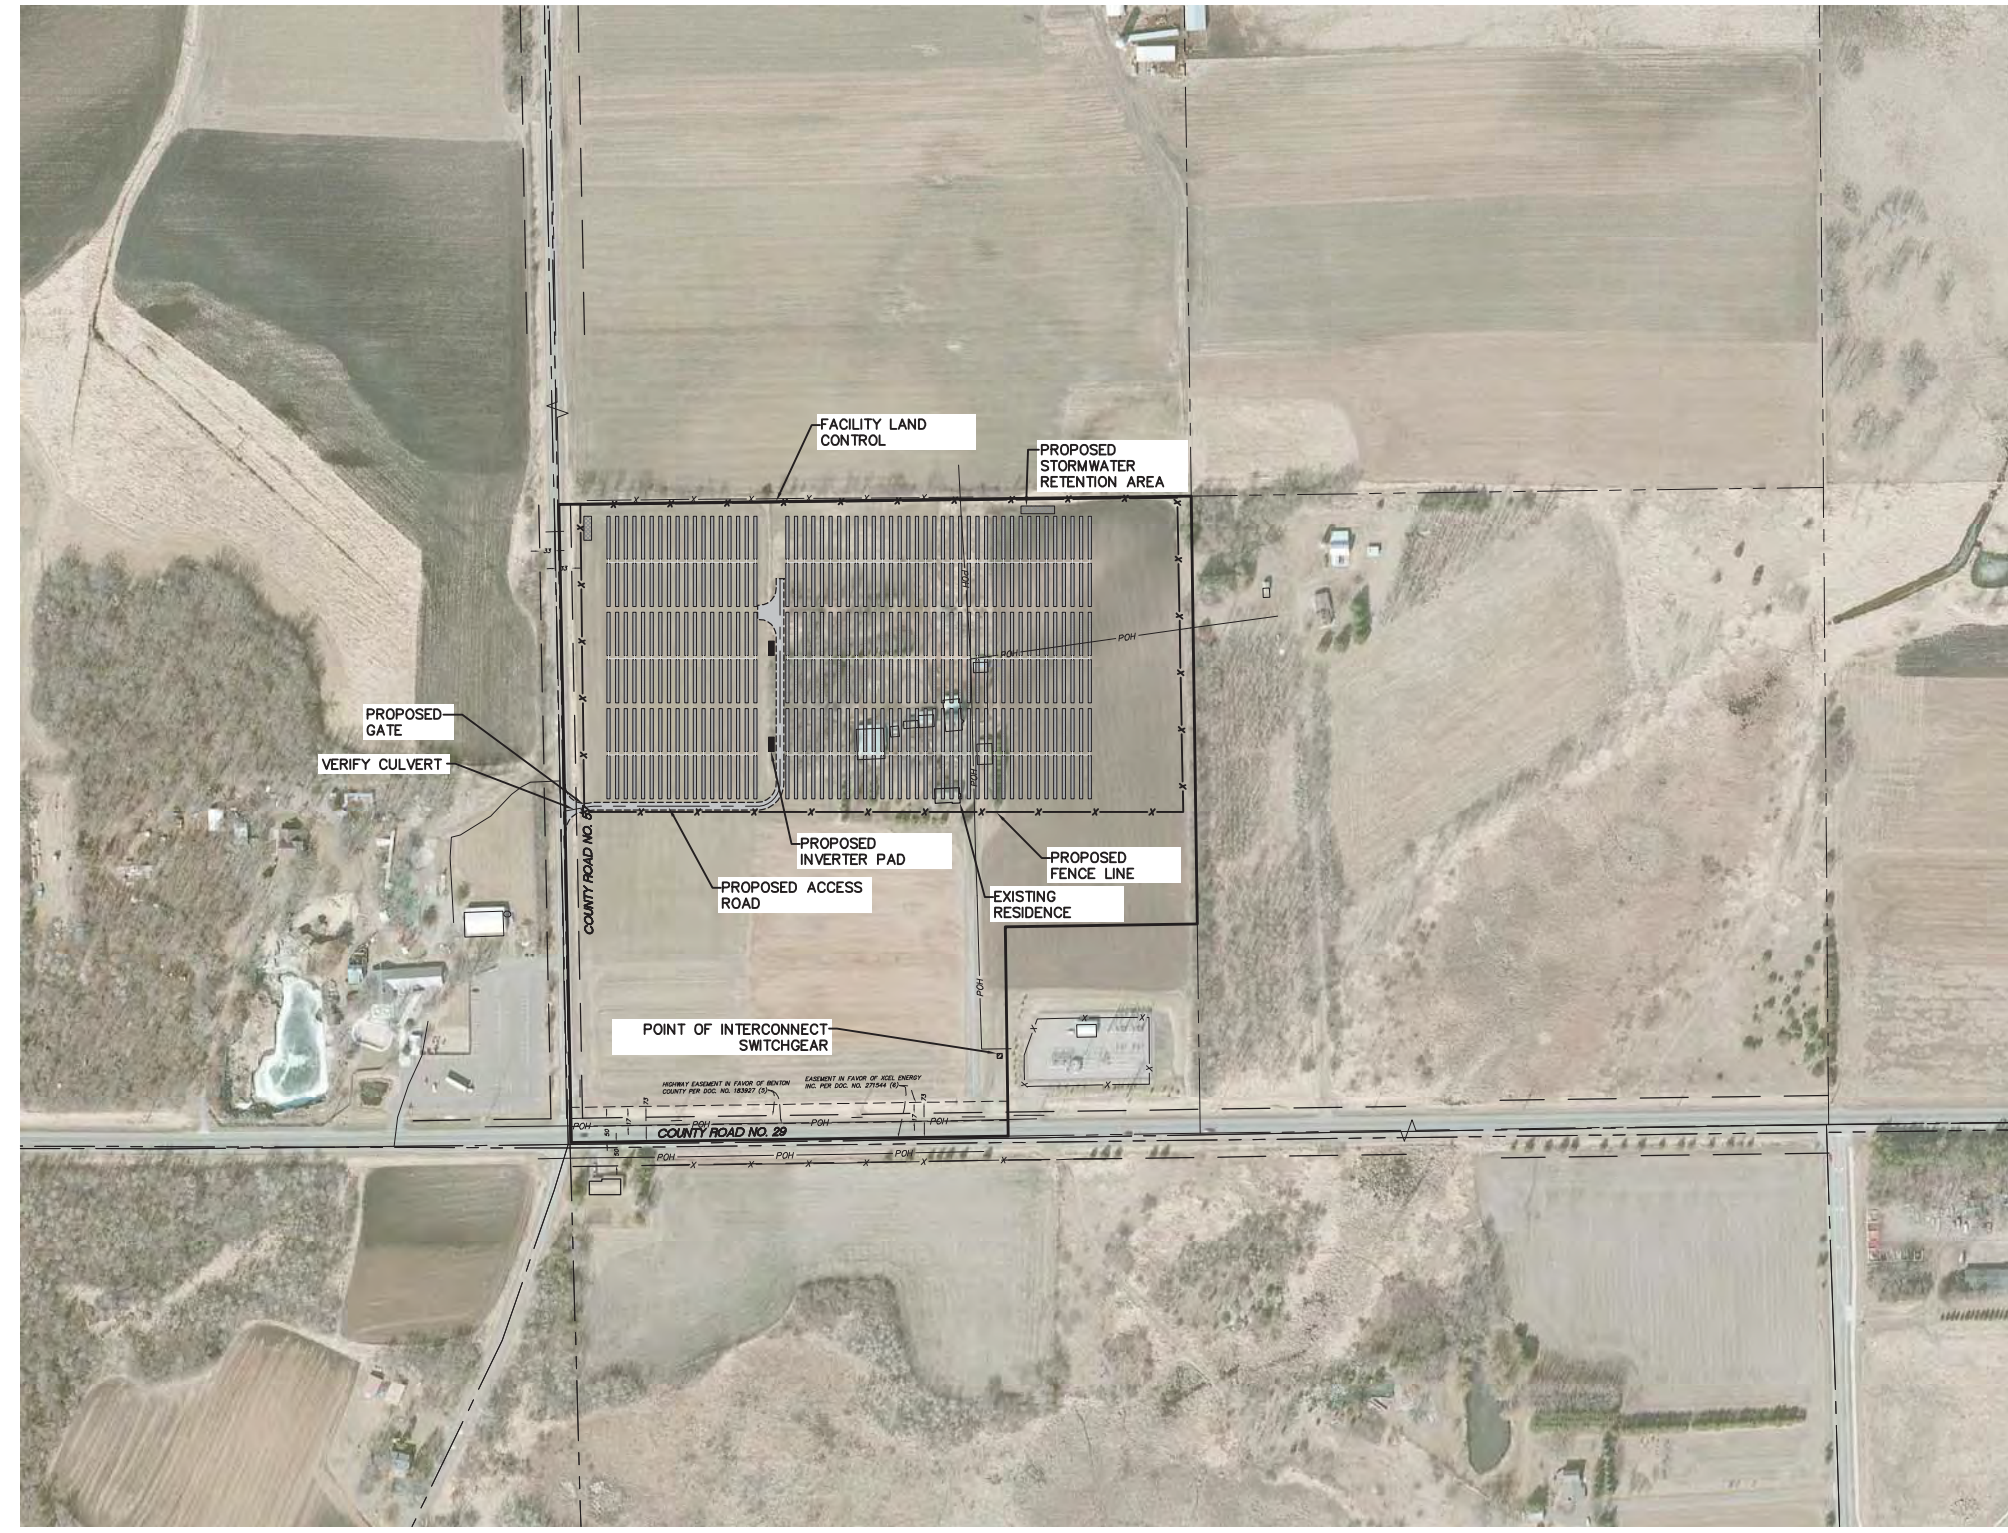

**Mayhew Solar**  
 Benton County

**Overall Site Plan**

**Not for Construction**

Date: 06/24/14  
 Drawing No: C.200

**LEGEND:**

- SOLAR LEASED AREA
- PROPOSED SOLAR ARRAY
- PROPOSED ACCESS ROAD
- PROPOSED INVERTER PAD
- PROPOSED FENCE LINE
- PROPOSED STORMWATER RETENTION
- EXISTING OVERHEAD POWER
- EXISTING RIGHT OF WAY LINE
- EXISTING SANITARY LINE
- EXISTING EASEMENT LINE

PROJECT LOCATION:  
 LAT: 45.0560  
 LON: -93.9234

Designed:	MPG
Checked:	ADC
Drawn:	MPG


Record Drawing by/date:

Revisions #	DATE	DESCRIPTION

Prepared for:



**AURORA SOLAR**  
 Aurora Distributed Solar, LLC  
 One Tech Drive, Suite 220  
 Andover, MA 01810

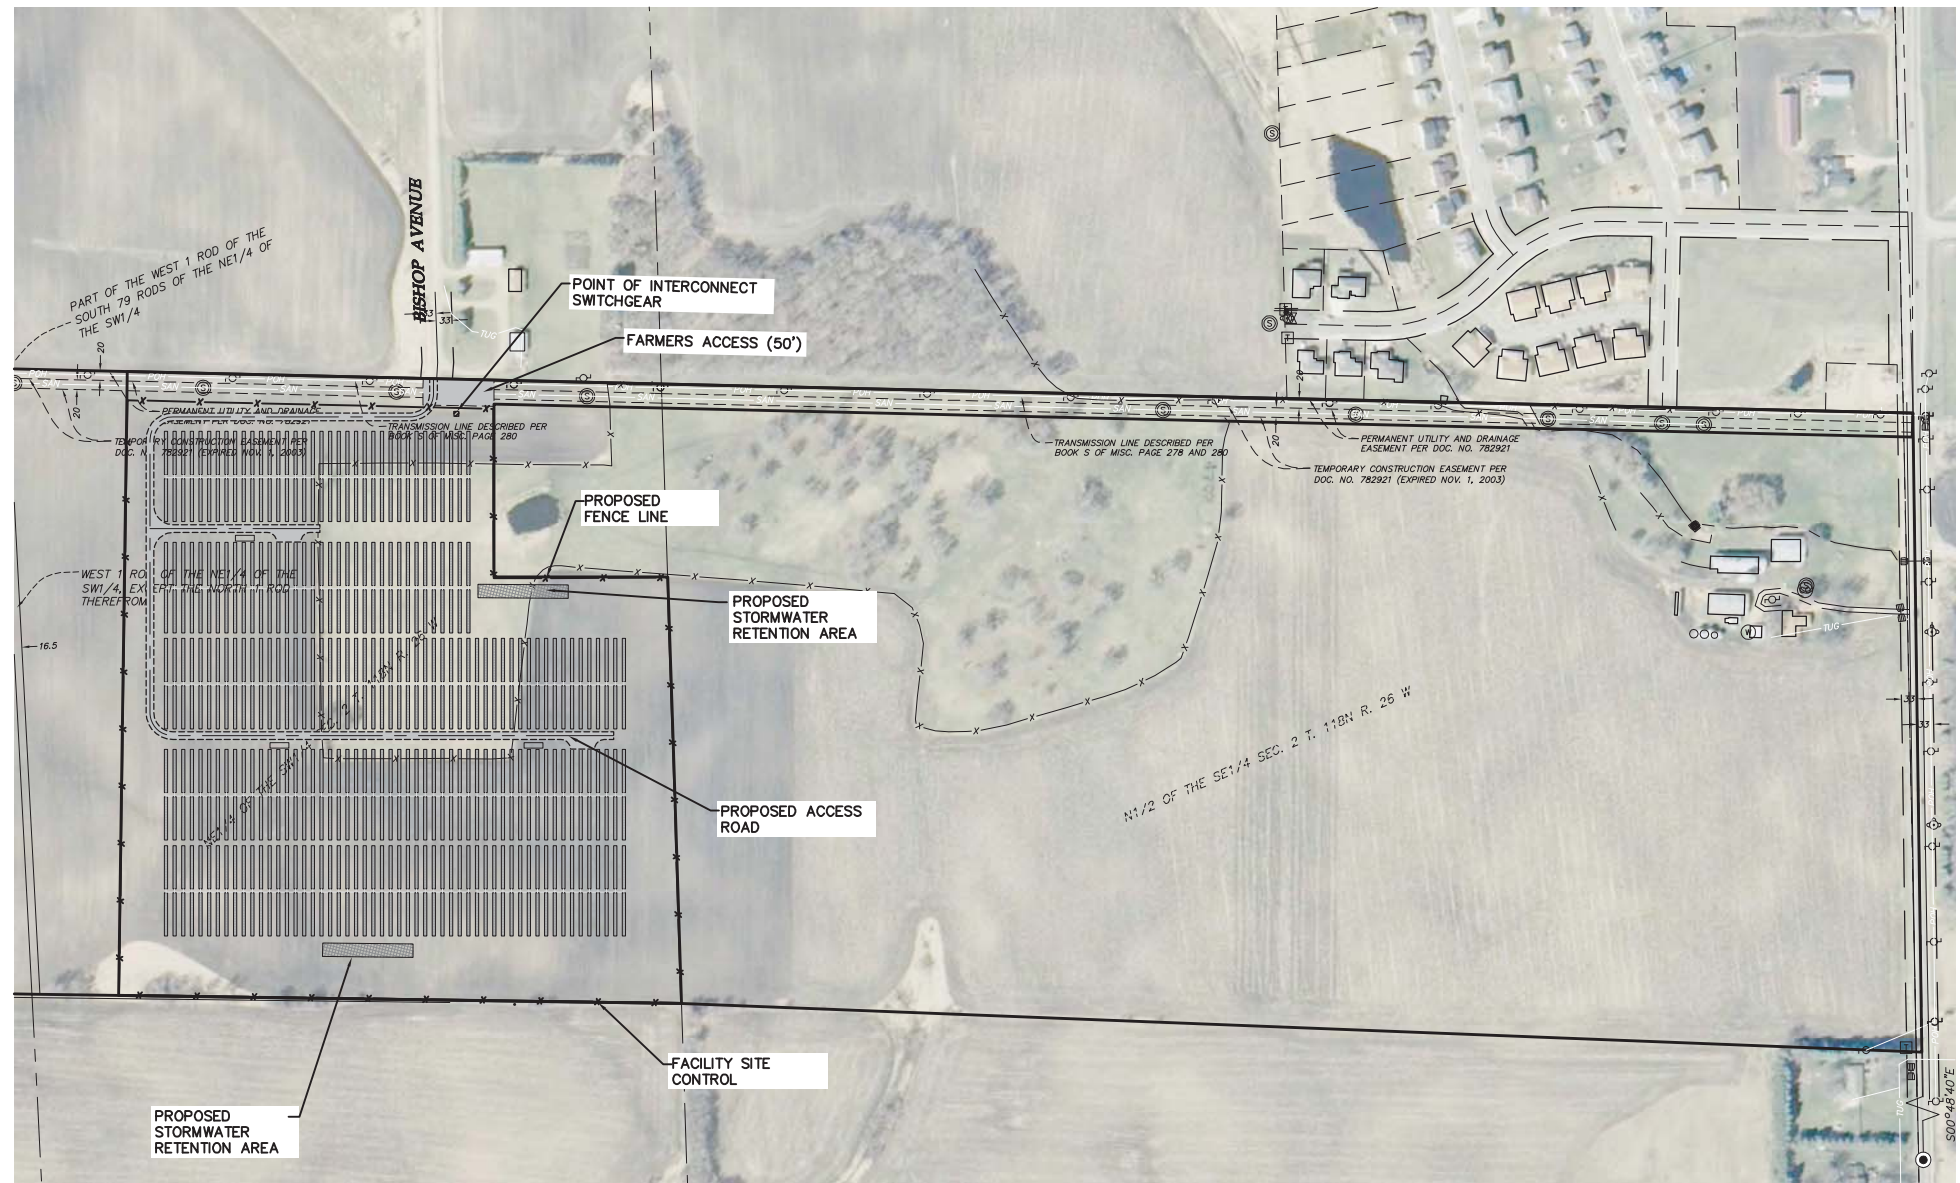


# Montrose Solar

## Wright County

Overall Site Plan

Not for Construction

Date: 06/23/14  
 Drawing No: C.200

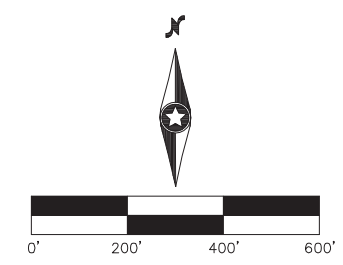


- LEGEND:**
- SOLAR LEASED AREA
  - PROPOSED SOLAR ARRAY
  - PROPOSED ACCESS ROAD
  - PROPOSED INVERTER PAD
  - PROPOSED FENCE LINE
  - PROPOSED STORMWATER RETENTION
  - EXISTING OVERHEAD POWER
  - EXISTING EASEMENT LINE
- PROJECT LOCATION:  
 LAT: 45.3923  
 LON: -92.47214

Designed:	MPG	
Checked:	ADC	
Drawn:	MPG	
Record Drawing by/date:		
Revisions:		
#	DATE	DESCRIPTION

Prepared for:



Aurora Distributed Solar, LLC  
 One Tech Drive, Suite 220  
 Andover, MA 01810

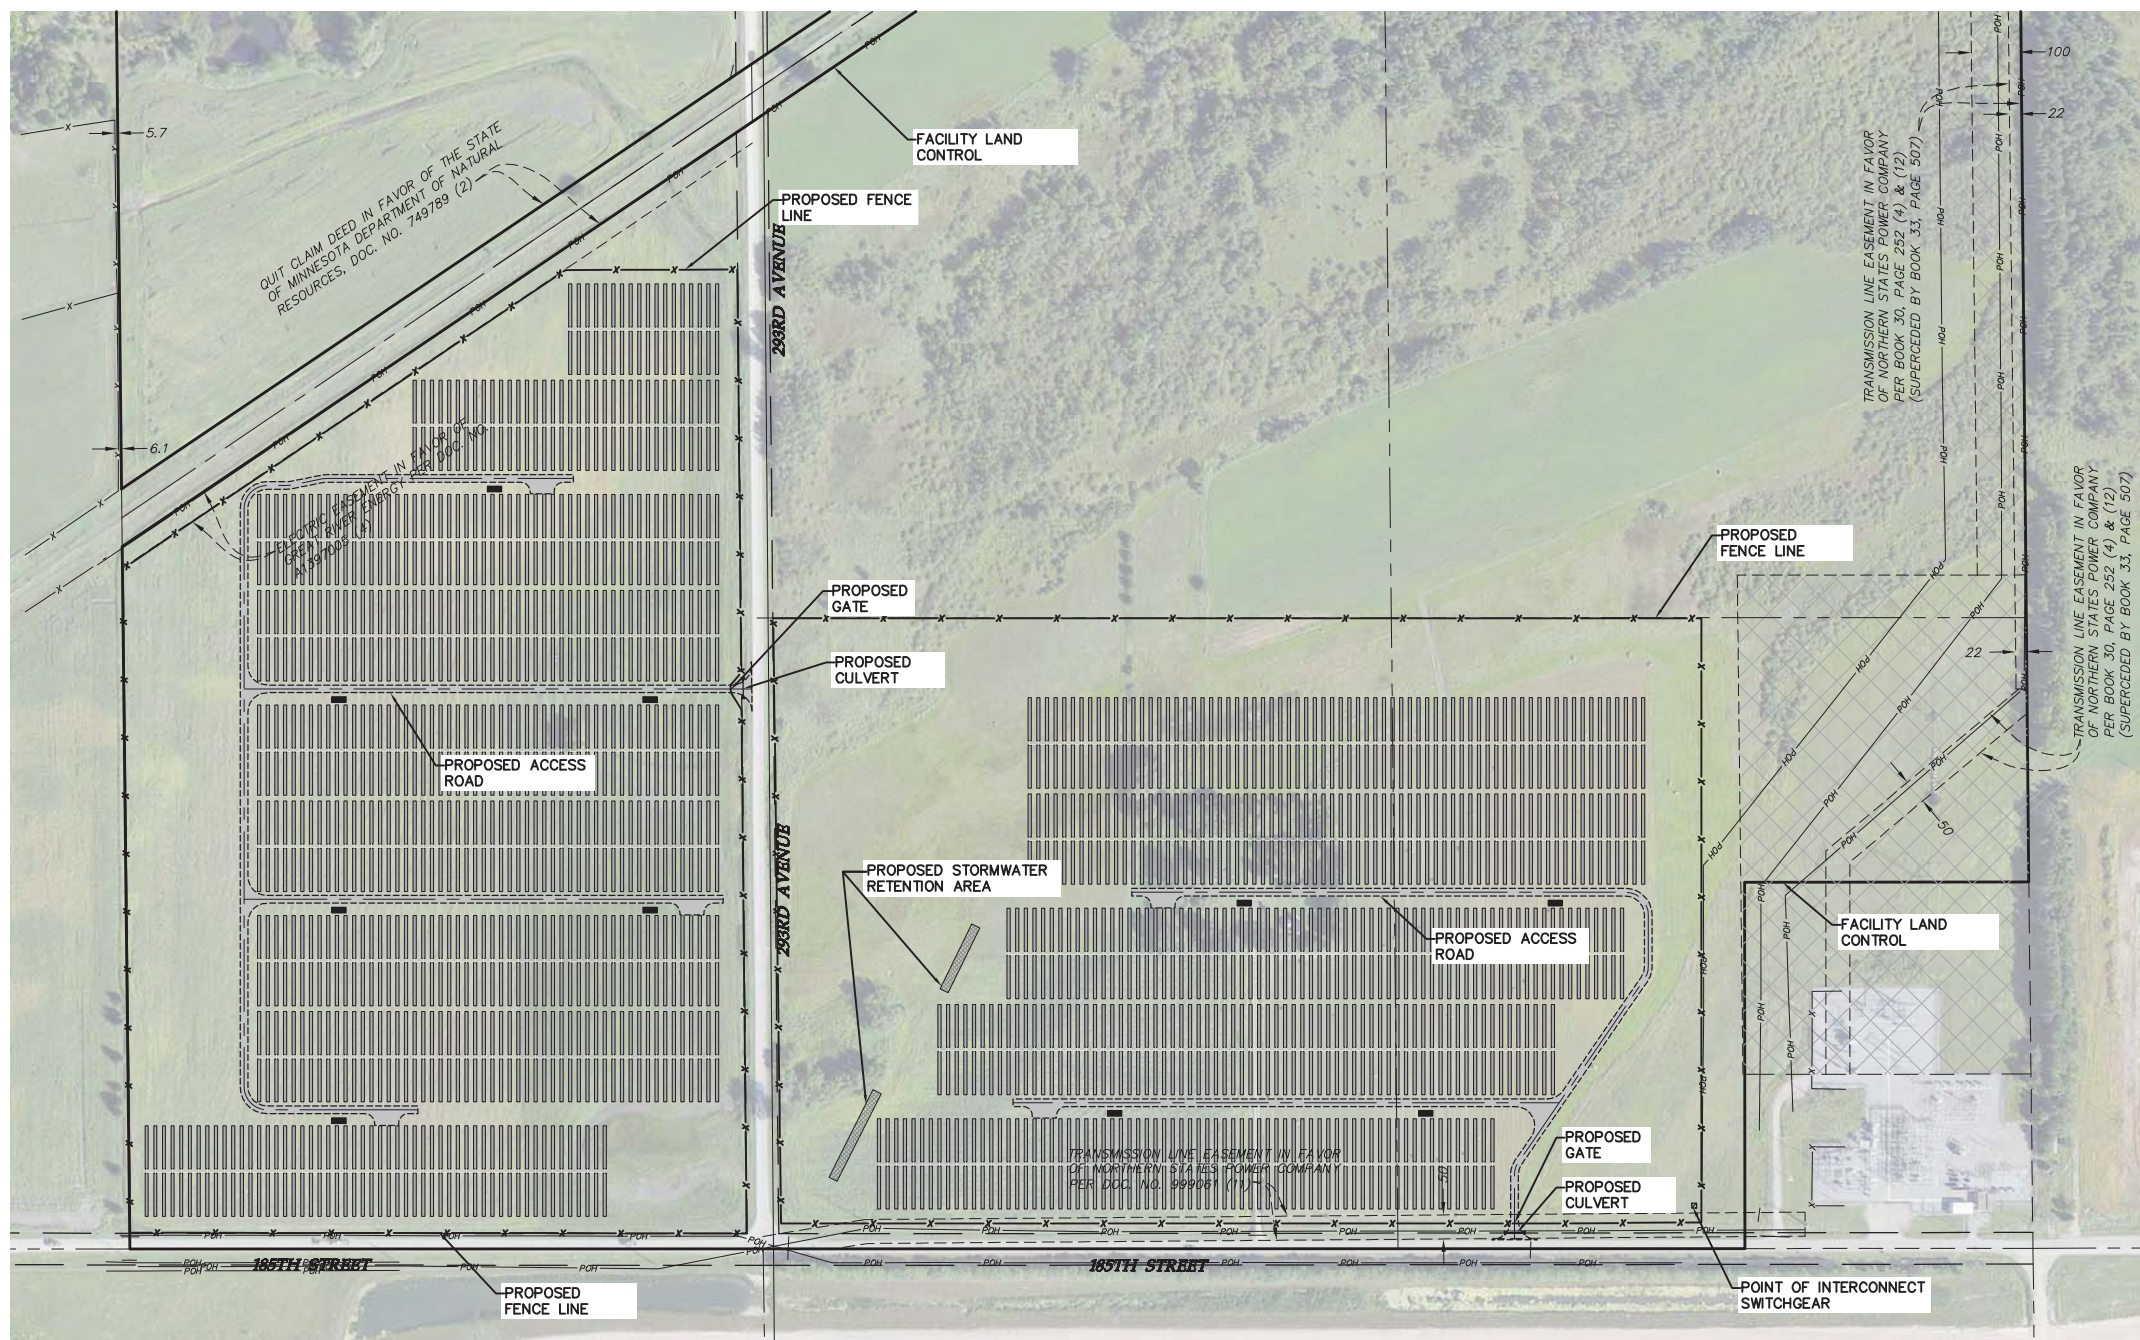


# Paynesville Solar

Stearns County




 
 
 



Overall Site Plan

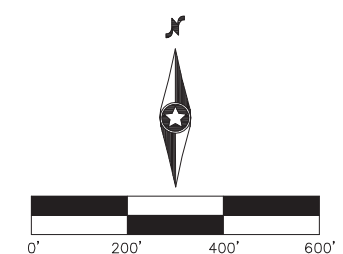Not for Construction

Date: 06/24/14  
 Drawing No: C.200



**LEGEND:**

-  SOLAR LEASED AREA
-  PROPOSED SOLAR ARRAY
-  PROPOSED ACCESS ROAD
-  PROPOSED INVERTER PAD
-  PROPOSED FENCE LINE
-  PROPOSED STORMWATER RETENTION
-  EXISTING OVERHEAD POWER
-  EXISTING RIGHT OF WAY LINE
-  EXISTING EASEMENT LINE

PROJECT LOCATION:  
 LAT: 44.2048  
 LON: -92.6638

**Designed:** MPG  
**Checked:** ADC  
**Drawn:** MPG

**Record Drawing by/date:**

Revisions #	DATE	DESCRIPTION

Prepared for:



**AURORA SOLAR**  
 Aurora Distributed Solar, LLC  
 One Tech Drive, Suite 220  
 Andover, MA 01810




# Pine Island Solar







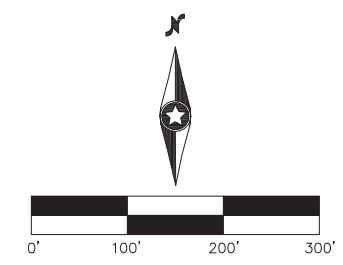

## Goodhue County

Overall Site Plan

Issued for Permit

Date: 06/23/14  
 Drawing No: C.200



- LEGEND:**
-  PROPOSED LEASED AREA
  -  PROPOSED SOLAR ARRAY
  -  PROPOSED ACCESS ROAD
  -  PROPOSED INVERTER PAD
  -  PROPOSED FENCE LINE
  -  PROPOSED STORMWATER RETENTION
  -  EXISTING RIGHT OF WAY LINE
  -  EXISTING EASEMENT LINE
- PROJECT LOCATION:  
 LAT: 44.0036  
 LON: -96.3359


**Designed:** MPG  
**Checked:** ADC  
**Drawn:** MPG

**Record Drawing by/date:**

**Revisions:**

#	DATE	DESCRIPTION

Prepared for:



Aurora Distributed Solar, LLC  
 One Tech Drive, Suite 220  
 Andover, MA 01810




# Pipestone Solar

Pipestone County







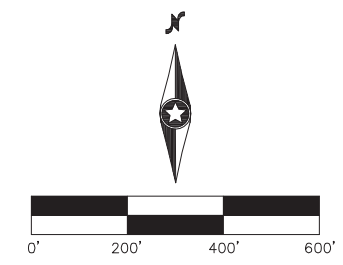

Overall Site Plan

Not for Construction

Date: 06/25/14  
 Drawing No: C.200



**LEGEND:**

-  PROPOSED LEASED AREA
-  PROPOSED SOLAR ARRAY
-  PROPOSED ACCESS ROAD
-  PROPOSED INVERTER PAD
-  PROPOSED FENCE LINE
-  EXISTING RIGHT OF WAY LINE
-  EXISTING EASEMENT LINE
-  PROPOSED STORMWATER RETENTION


PROJECT LOCATION:  
 LAT: 45.3009  
 LON: -92.8014

Designed:	MPG	
Checked:	ADC	
Drawn:	MPG	
Record Drawing by/date:		
Revisions:		
#	DATE	DESCRIPTION

Prepared for:



Aurora Distributed Solar, LLC  
 One Tech Drive, Suite 220  
 Andover, MA 01810

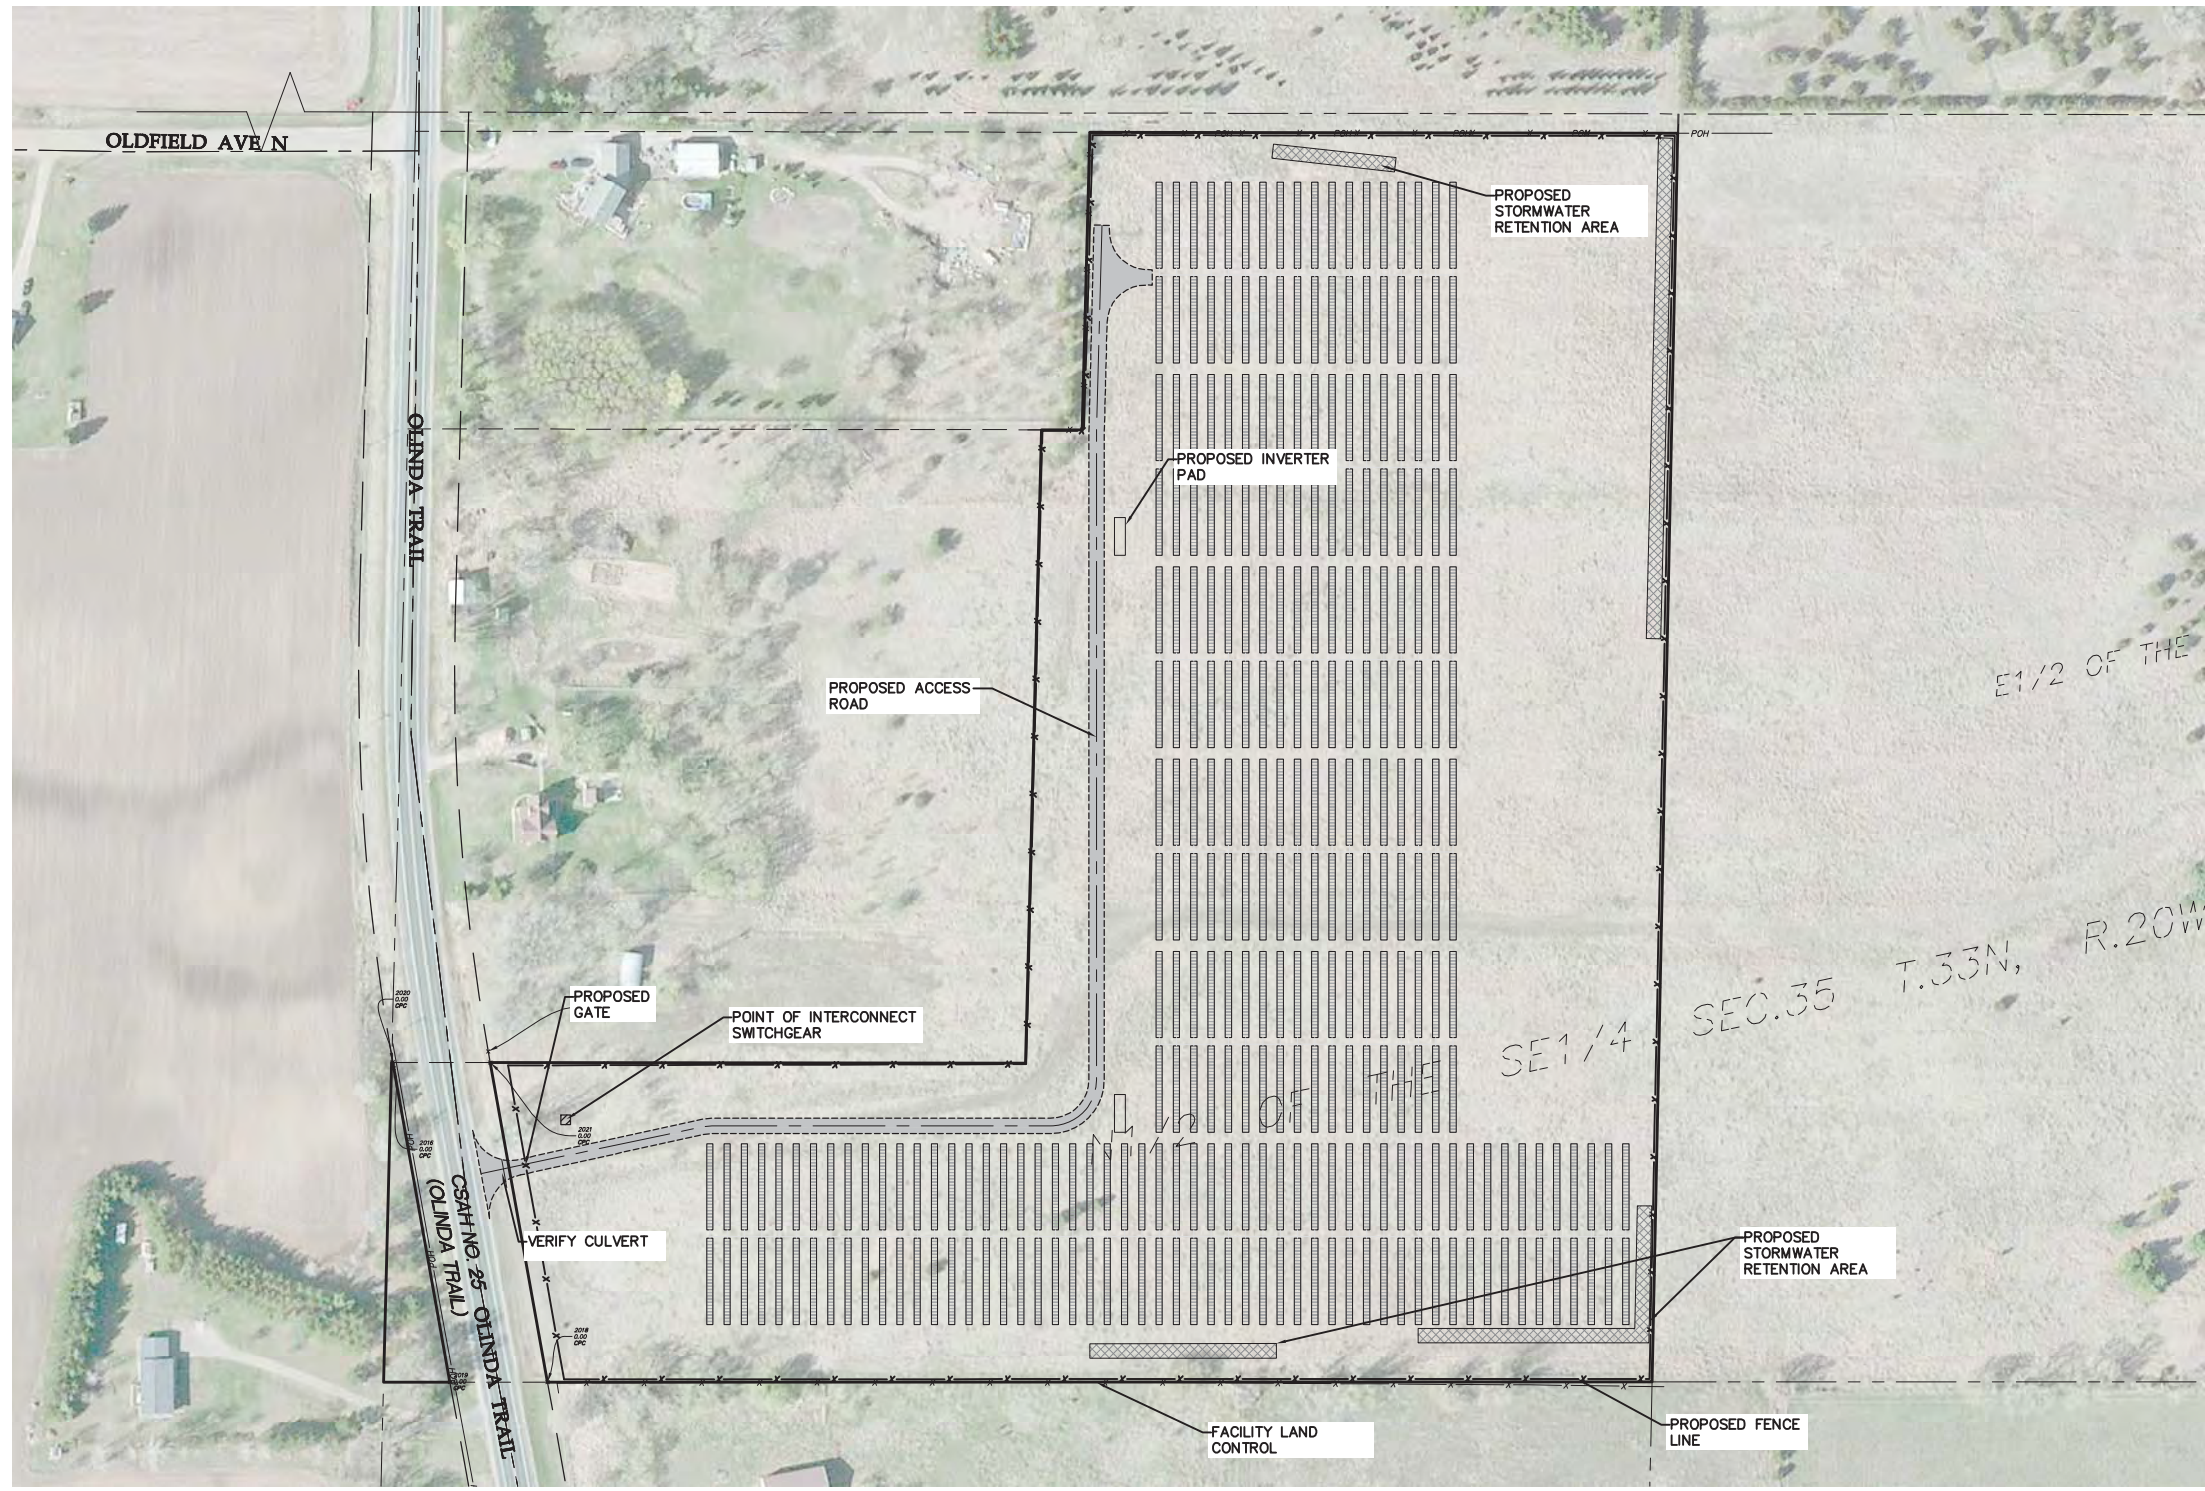


# Scandia Solar

Chisago County





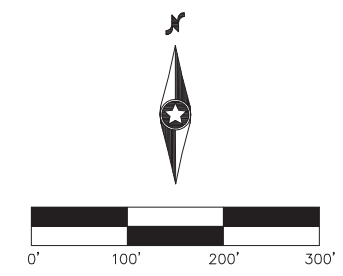


## Overall Site Plan

Not for Construction

Date: 06/23/14  
 Drawing No: C.200



**LEGEND:**

 -  PROPOSED LEASED AREA
-  PROPOSED SOLAR ARRAY
-  PROPOSED ACCESS ROAD
-  PROPOSED INVERTER PAD
-  PROPOSED FENCE LINE
-  PROPOSED STORMWATER RETENTION
-  EXISTING EASEMENT LINE

PROJECT LOCATION:  
 LAT: 44.0923  
 LON: -93.5305

Designed: MPG

Checked: ADC

Drawn: MPG

Record Drawing by/date: \_\_\_\_\_

Revisions #	DATE	DESCRIPTION

Prepared for:



Aurora Distributed Solar, LLC  
 One Tech Drive, Suite 220  
 Andover, MA 01810




# Waseca Solar


## Waseca County

### Overall Site Plan

**Not for Construction**

Date: **06/25/14**  
 Drawing No: **C.200**

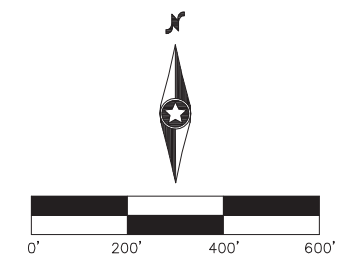

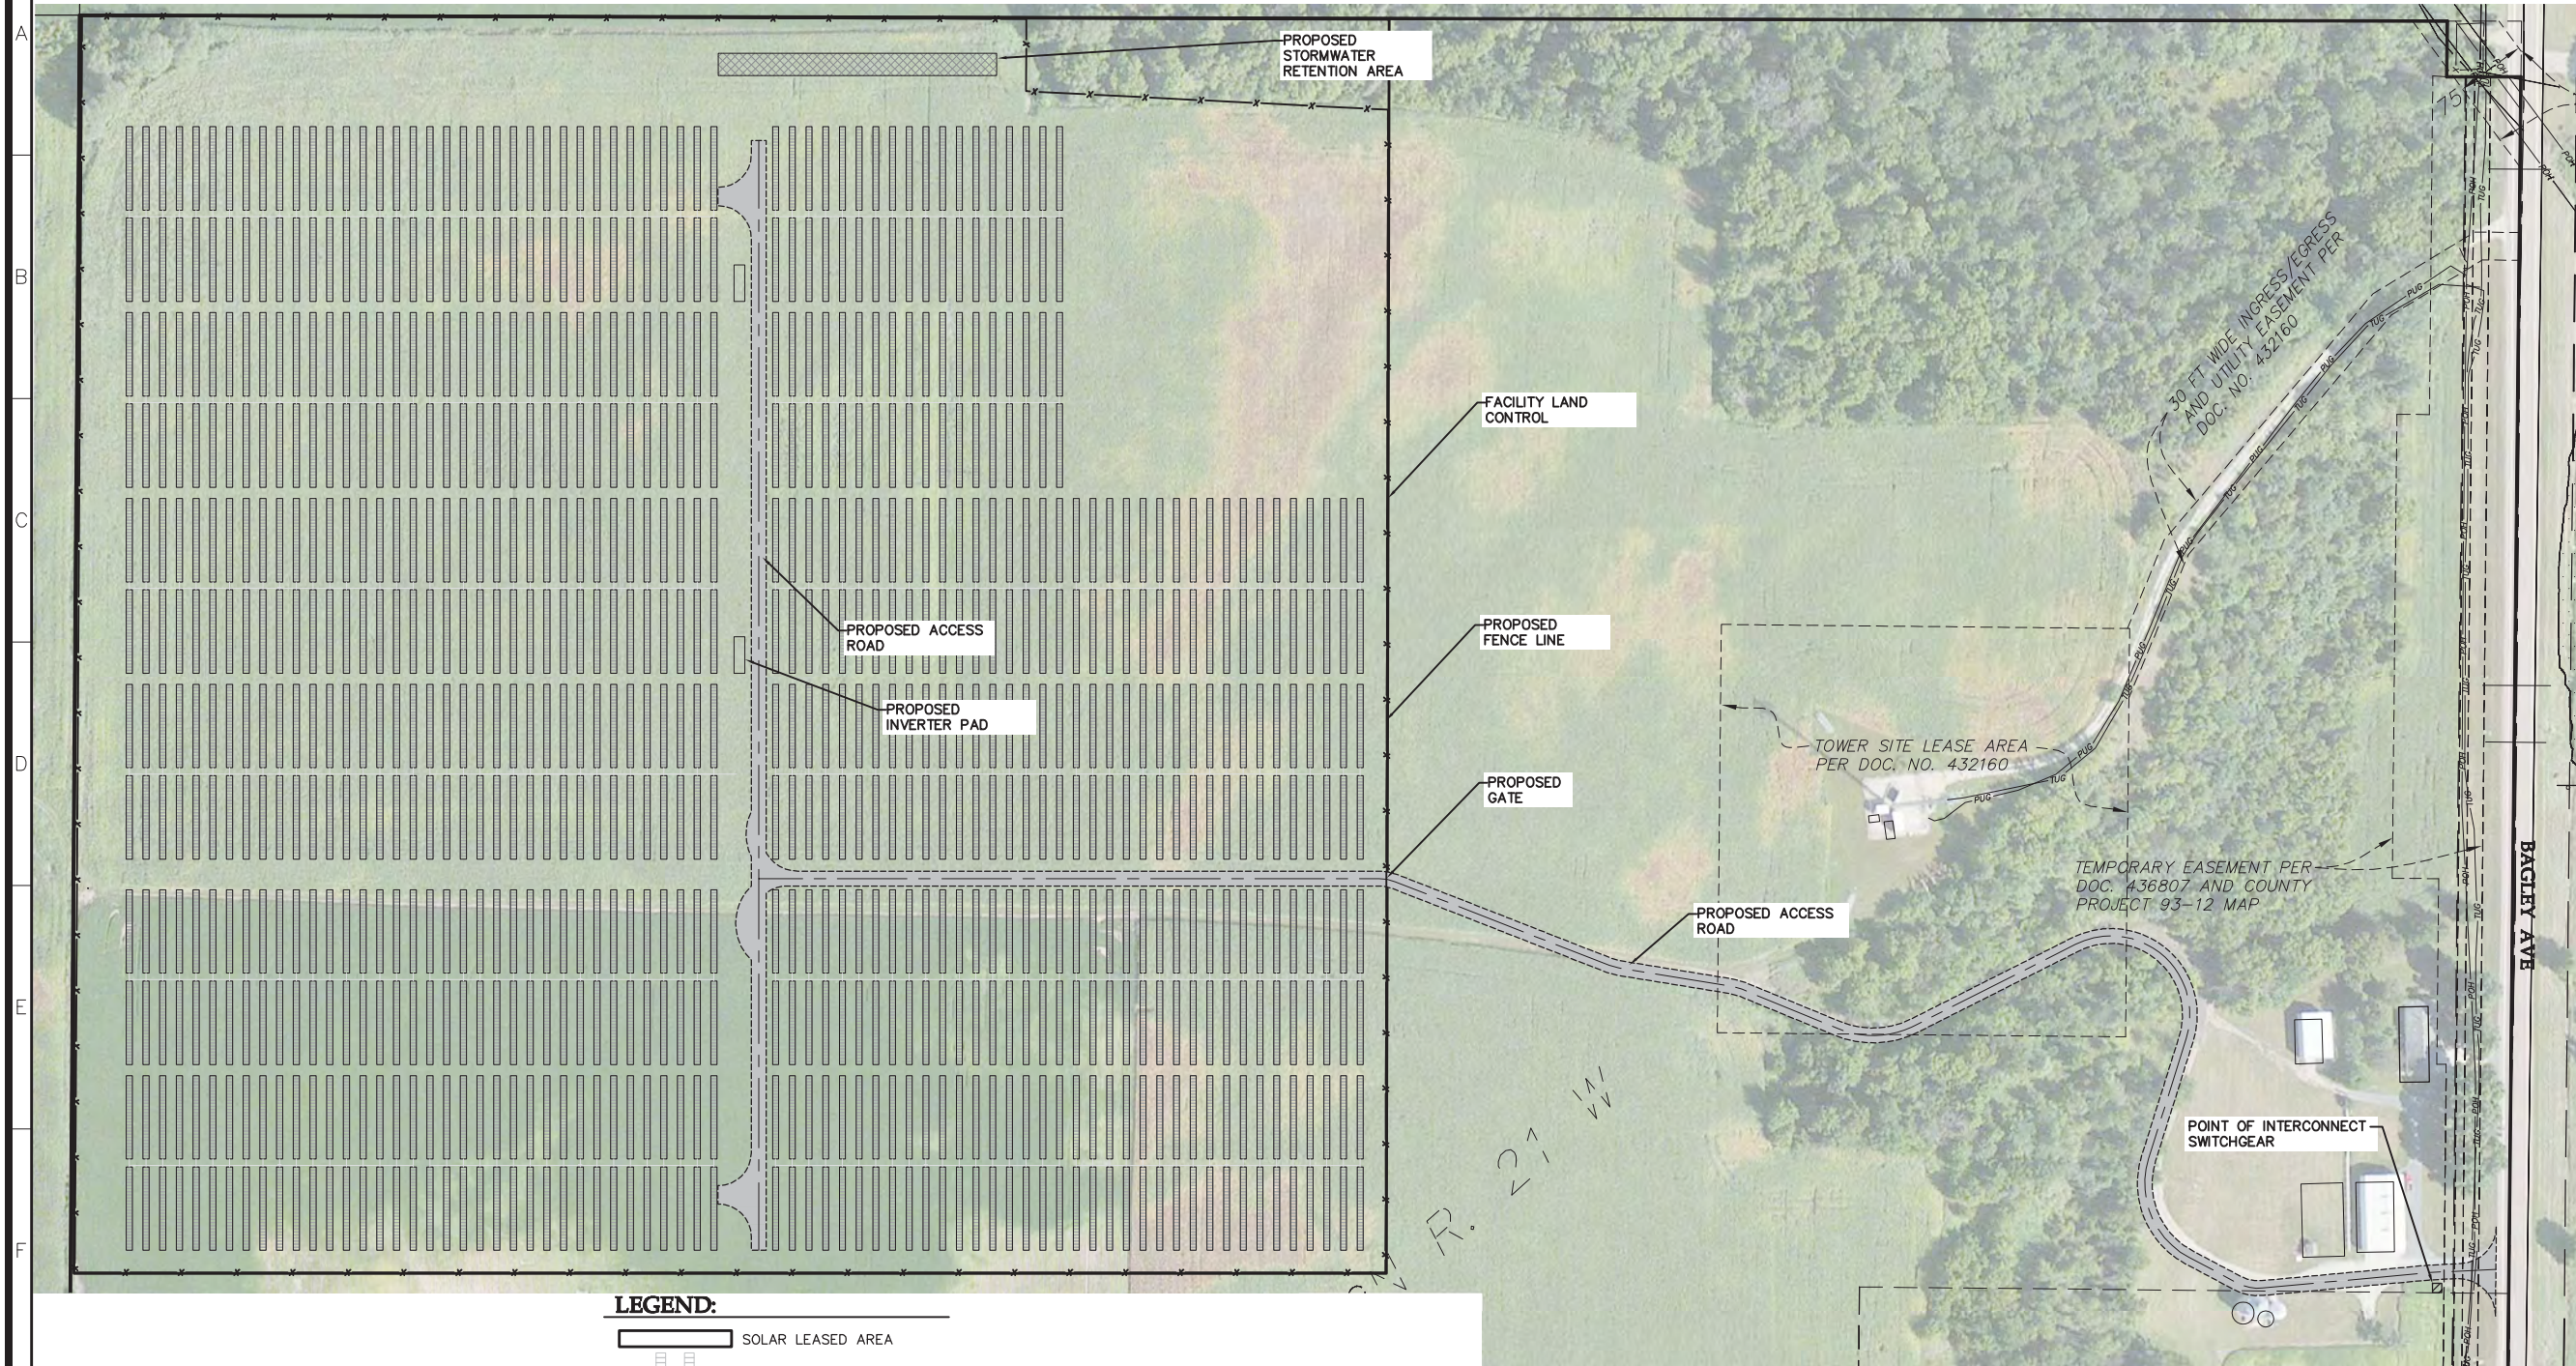

- LEGEND:**
- SOLAR LEASED AREA
  - PROPOSED SOLAR ARRAY
  - PROPOSED ACCESS ROAD
  - PROPOSED INVERTER PAD
  - PROPOSED FENCE LINE
  - PROPOSED STORMWATER RETENTION
  - EXISTING OVERHEAD POWER
  - EXISTING TELEPHONE UNDERGROUND LINE
  - EXISTING EASEMENT LINE
- PROJECT LOCATION:  
 LAT: 44.2743  
 LON: -93.3104

Designed: **MPG**  
 Checked: **ADC**  
 Drawn: **MPG**

Record Drawing by/date:

Revisions #	DATE	DESCRIPTION

Prepared for:  
  
 Aurora Distributed Solar, LLC  
 One Tech Drive, Suite 220  
 Andover, MA 01810


# West Faribault Solar

Rice County




 


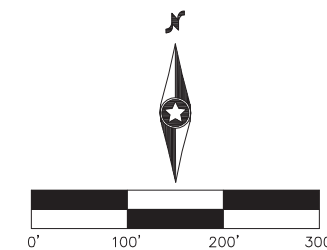

## Overall Site Plan

### Issued for Permit

Date: **06/23/14**  
 Drawing No: **C.200**





- LEGEND:**
-  PROPOSED LEASED AREA
  -  PROPOSED SOLAR ARRAY
  -  PROPOSED ACCESS ROAD
  -  PROPOSED INVERTER PAD
  -  PROPOSED FENCE LINE
  -  EXISTING RIGHT OF WAY LINE
  -  EXISTING EASEMENT LINE
  -  PROPOSED STORMWATER RETENTION

PROJECT LOCATION:  
 LAT: 44.7958  
 LON: -93.9007

Designed:                      MPG  
 Checked:                      ADC  
 Drawn:                      MPG

Record Drawing by/date:                     

Revisions #	DATE	DESCRIPTION

Prepared for:



Aurora Distributed Solar, LLC  
 One Tech Drive, Suite 220  
 Andover, MA 01810




**West Waconia Solar**  
 Carver County

Overall Site Plan

Not for Construction

Date: 06/26/14  
 Drawing No: C.200

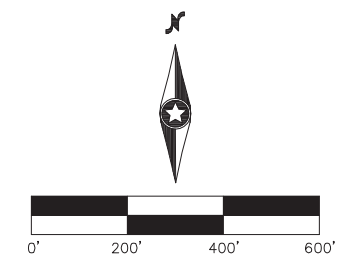

- LEGEND:**
- SOLAR LEASED AREA
  - PROPOSED SOLAR ARRAY
  - PROPOSED ACCESS ROAD
  - PROPOSED INVERTER PAD
  - PROPOSED FENCE LINE
  - PROPOSED STORMWATER RETENTION
  - EXISTING OVERHEAD POWER
  - EXISTING TELEPHONE UNDERGROUND
  - EXISTING RIGHT OF WAY LINE
  - EXISTING EASEMENT LINE
- PROJECT LOCATION:  
 LAT: 45.3091  
 LON: -92.9834

Designed:	MPG
Checked:	ADC
Drawn:	MPG


Record Drawing by/date:

Revisions #	DATE	DESCRIPTION

Prepared for:



**AURORA SOLAR**  
 Aurora Distributed Solar, LLC  
 One Tech Drive, Suite 220  
 Andover, MA 01810

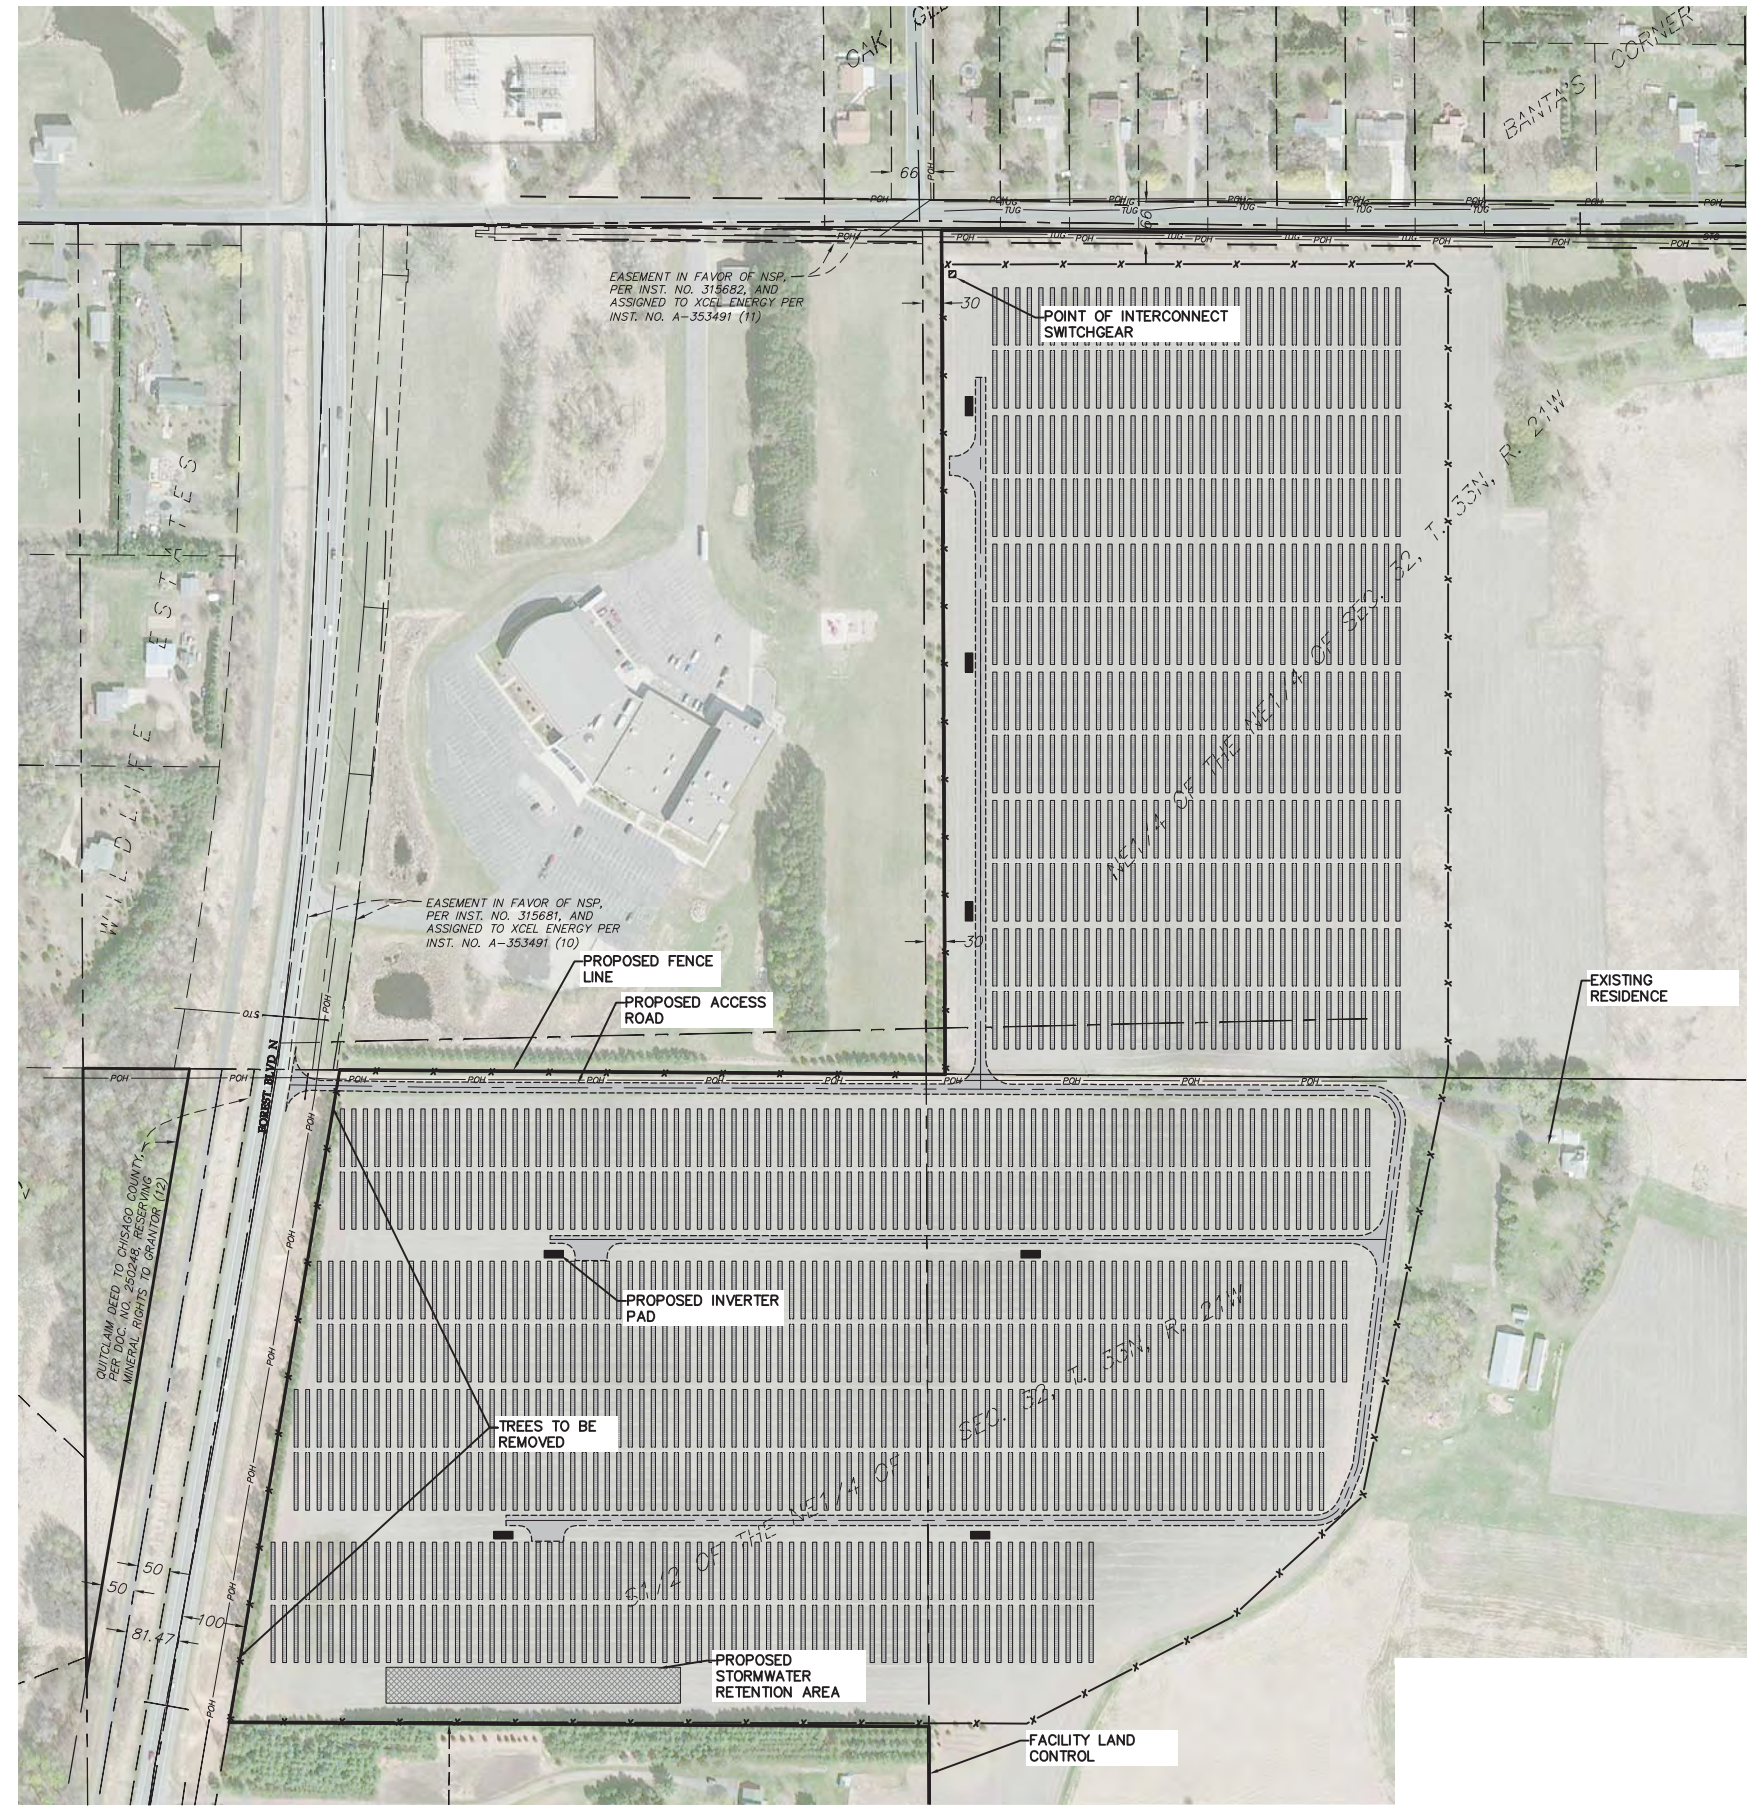


# Wyoming Solar

## Chisago County




 


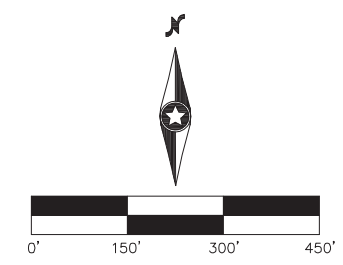


Overall Site Plan

Issued for Permit

Date: 06/23/14  
 Drawing No: C.200




**LEGEND:**

-  PROPOSED LEASED AREA
  -  PROPOSED SOLAR ARRAY
  -  PROPOSED ACCESS ROAD
  -  PROPOSED INVERTER PAD
  -  PROPOSED FENCE LINE
  -  PROPOSED STORMWATER RETENTION
  -  EXISTING ABANDONED RAILROAD LINE
  -  EXISTING RIGHT OF WAY LINE
  -  EXISTING EASEMENT LINE
- PROJECT LOCATION:  
 LAT: 44.2989  
 LON: -92.9896

Designed: MPG  
 Checked: ADC  
 Drawn: MPG

Record Drawing by/date: \_\_\_\_\_

Revisions #	DATE	DESCRIPTION

Prepared for:  
  
 Aurora Distributed Solar, LLC  
 One Tech Drive, Suite 220  
 Andover, MA 01810



**Zumbrota Solar**  
 Goodhue County

**Overall Site Plan**

**Not for Construction**

Date: **06/24/14**  
 Drawing No: **C.200**

