
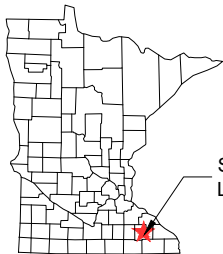


Appendix C
Preliminary Site Plan

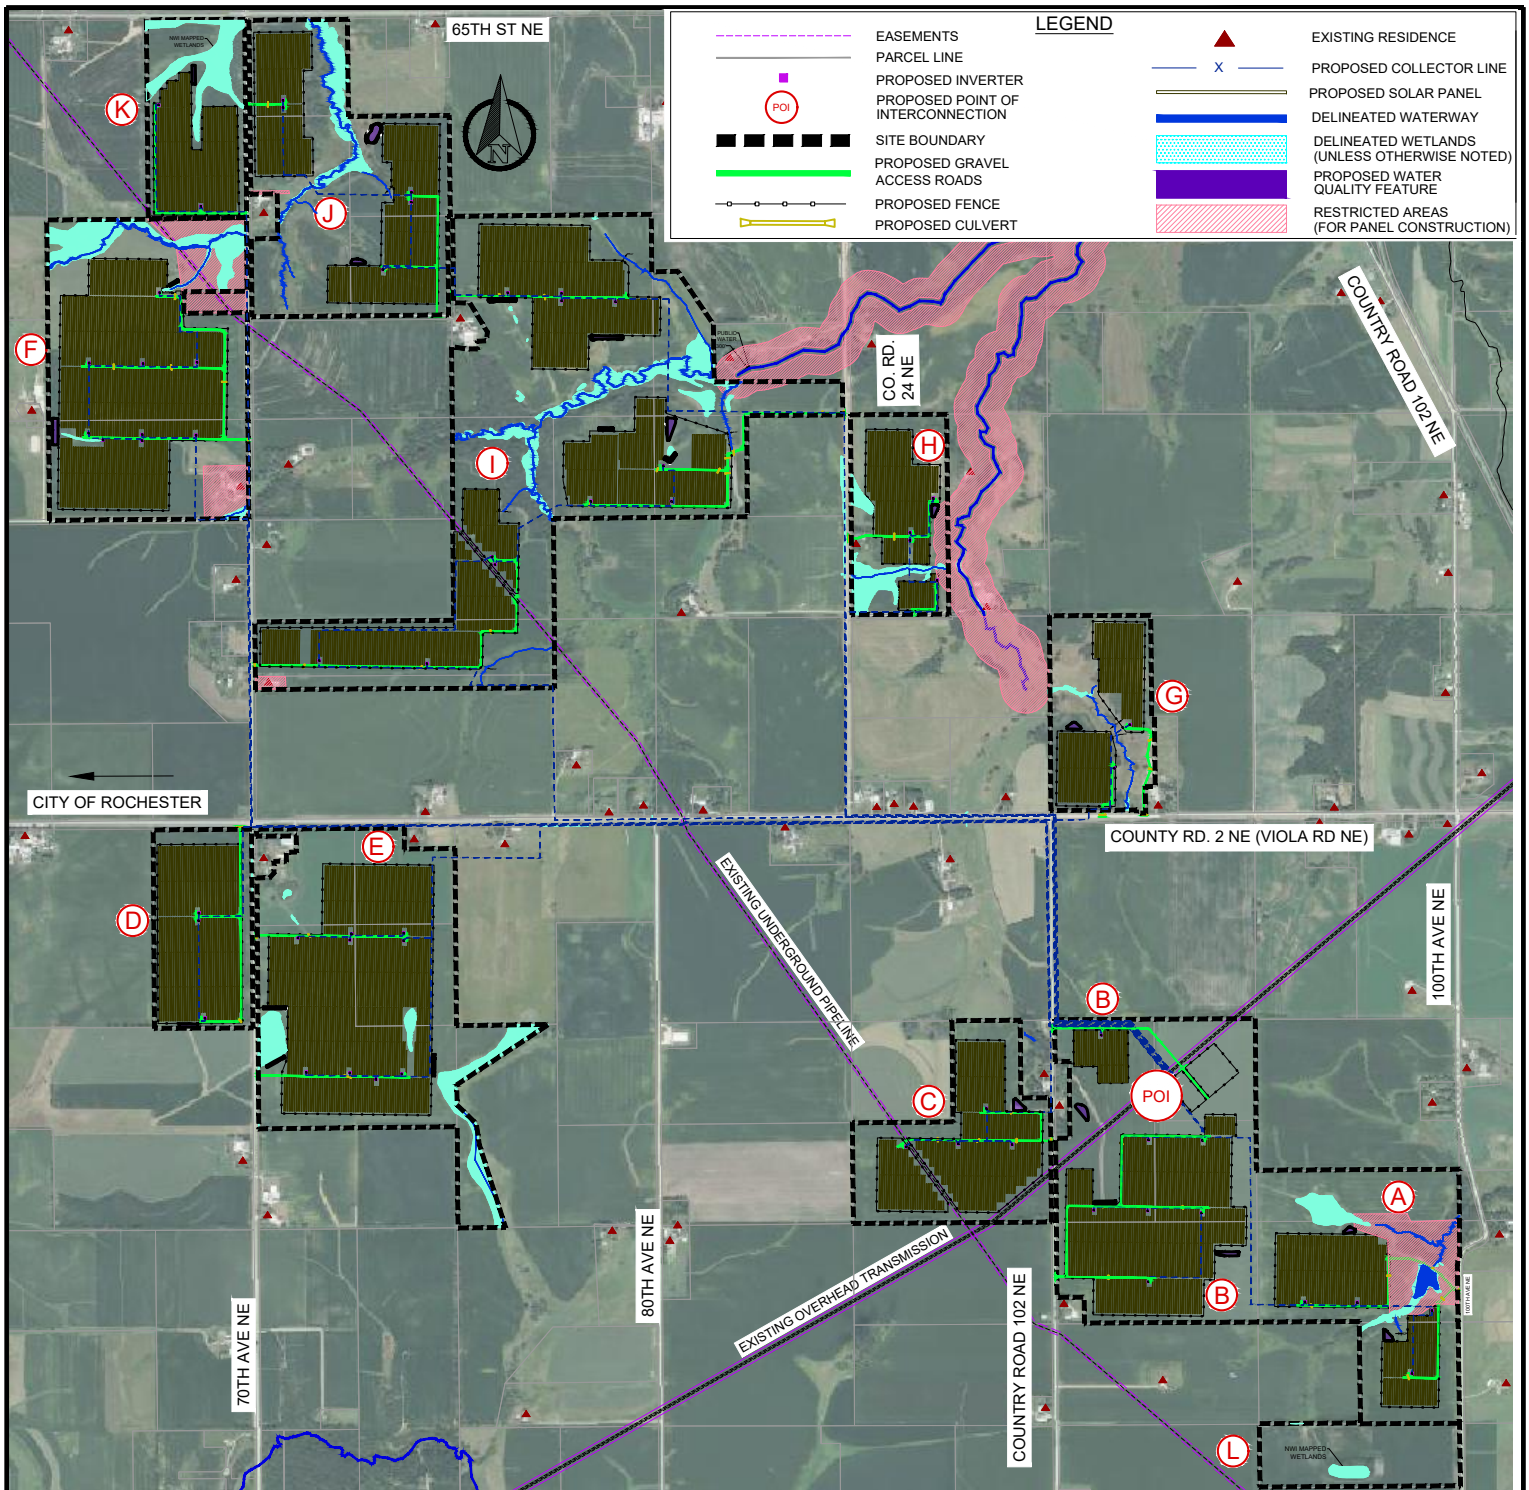

SITE
LOCATION

REVISED - INCLUDES RESTRICTED AREA & WETLAND AREA REDUCTIONS	FIELD NO.	NO. OF PANEL SETS	TOTAL PANEL AREA (SF)	MAX POWER* (MW)
	A	206	630,332	12
	B	416	1,411,069	27
	C	242	781,292	15
	D	235	764,087	15
	E	546	1,775,186	34
	F	513	1,645,353	31
	G	125	406,741	8
	H	141	423,613	8
	I	644	2,083,951	40
	J	293	947,755	18
	K	147	475,265	9
	L	0	0	0
		3,508	11,344,644	216

*MAX POWER CALCULATED BY PANEL MANUFACTURER AT STC (STANDARD TEST CONDITIONS)

DRAFT
OVERALL LAYOUT

LEMON HILL SOLAR
PRELIMINARY PROJECT LAYOUT
OLMSTED COUNTY, MINNESOTA




SCALE: 1 : 2500



BY: JC

DATE: 6/20/2025

SHEET 1 OF 19

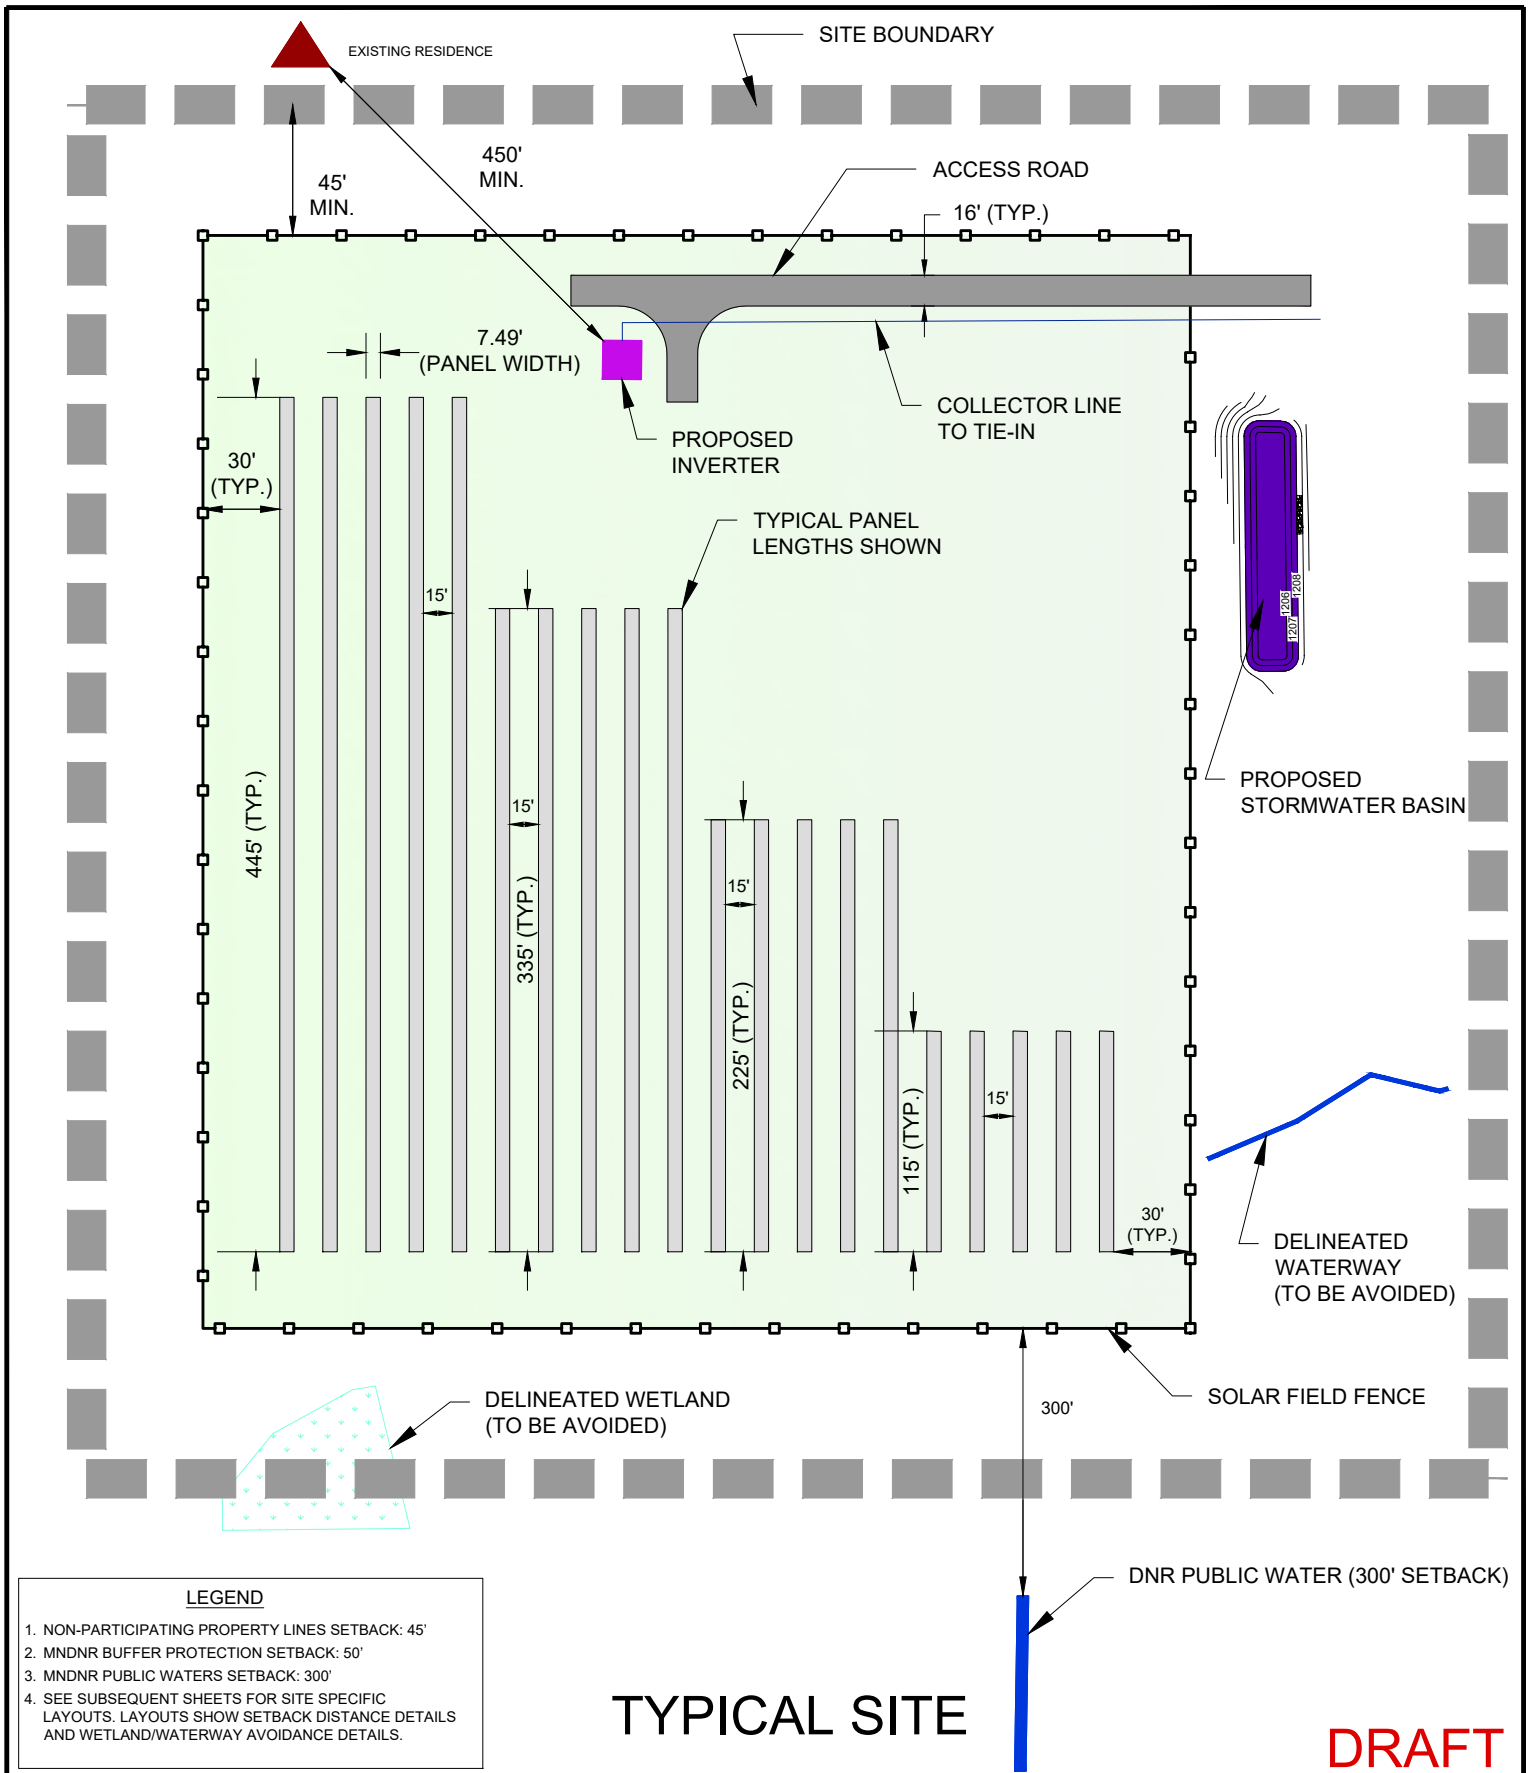

TYPICAL LAYOUT & SETBACKS	LEMON HILL SOLAR PRELIMINARY PROJECT LAYOUT OLMSTEAD COUNTY, MINNESOTA				
	SCALE: 1 : 100	BY: JC	DATE: 6/20/2025	SHEET 2 OF 19	

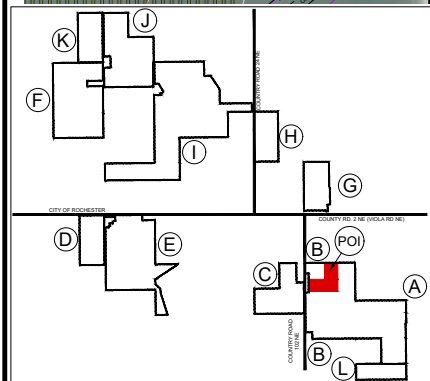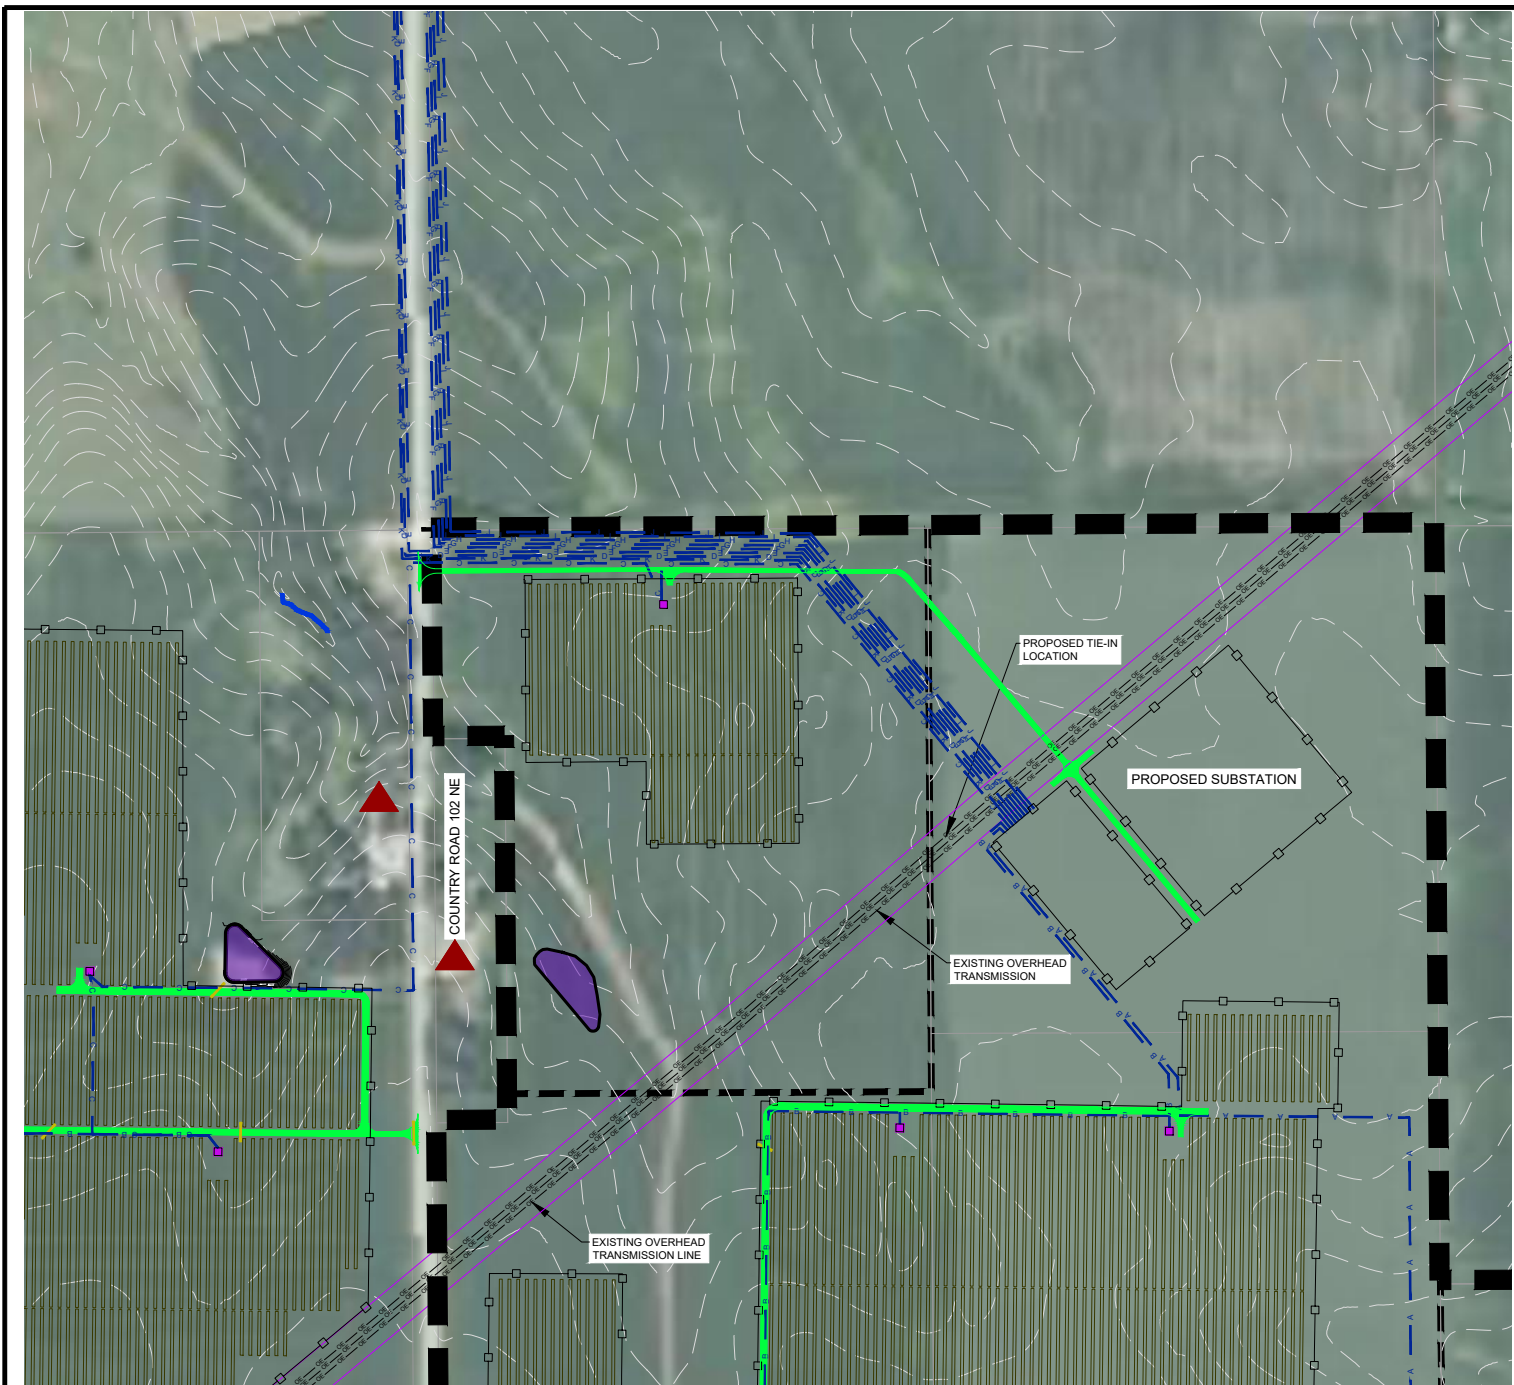

MAP INDEX

DRAFT



LEGEND	
	EASEMENTS
	EXISTING GAS LINE
	EXISTING OVERHEAD TRANSMISSION
	PARCEL LINE
	PROPOSED INVERTER
	PROPOSED POINT OF INTERCONNECTION
	SITE BOUNDARY
	PROPOSED GRAVEL
	ACCESS ROADS
	PROPOSED FENCE
	PROPOSED CULVERT
	EXISTING RESIDENCE
	PROPOSED COLLECTOR LINE
	PROPOSED SOLAR PANEL
	DELINEATED WATERWAY
	DELINEATED WETLANDS (UNLESS OTHERWISE NOTED)
	PROPOSED WATER QUALITY FEATURE
	RESTRICTED AREAS (FOR PANEL CONSTRUCTION)

POI AREA
COLLECTOR LINE - B
LOCATION

LEMON HILL SOLAR
PRELIMINARY PROJECT LAYOUT
OLMSTEAD COUNTY, MINNESOTA


SCALE: 1 : 500

BY: JC

DATE: 6/20/2025

SHEET 3 OF 19





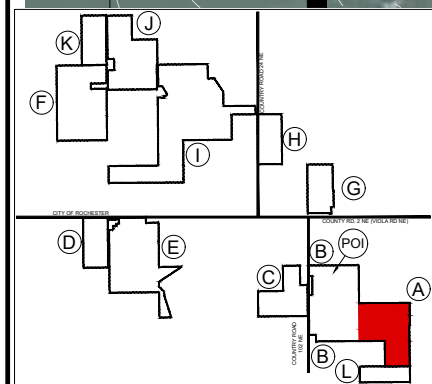

	EXISTING GAS LINE		EXISTING RESIDENCE
	EXISTING OVERHEAD TRANSMISSION		
	PARCEL LINE		PROPOSED COLLECTOR LINE
	PROPOSED INVERTER		PROPOSED SOLAR PANEL
	PROPOSED POINT OF INTERCONNECTION		DELINEATED WATERWAY
	SITE BOUNDARY		DELINEATED WETLANDS (UNLESS OTHERWISE NOTED)
	PROPOSED GRAVEL ACCESS ROADS		PROPOSED WATER QUALITY FEATURE
	PROPOSED FENCE		RESTRICTED AREAS (FOR PANEL CONSTRUCTION)
	PROPOSED CULVERT		



SHEET 4 OF 19

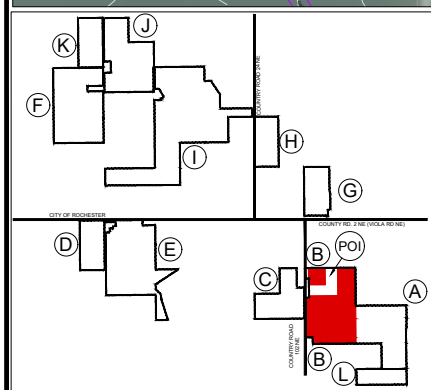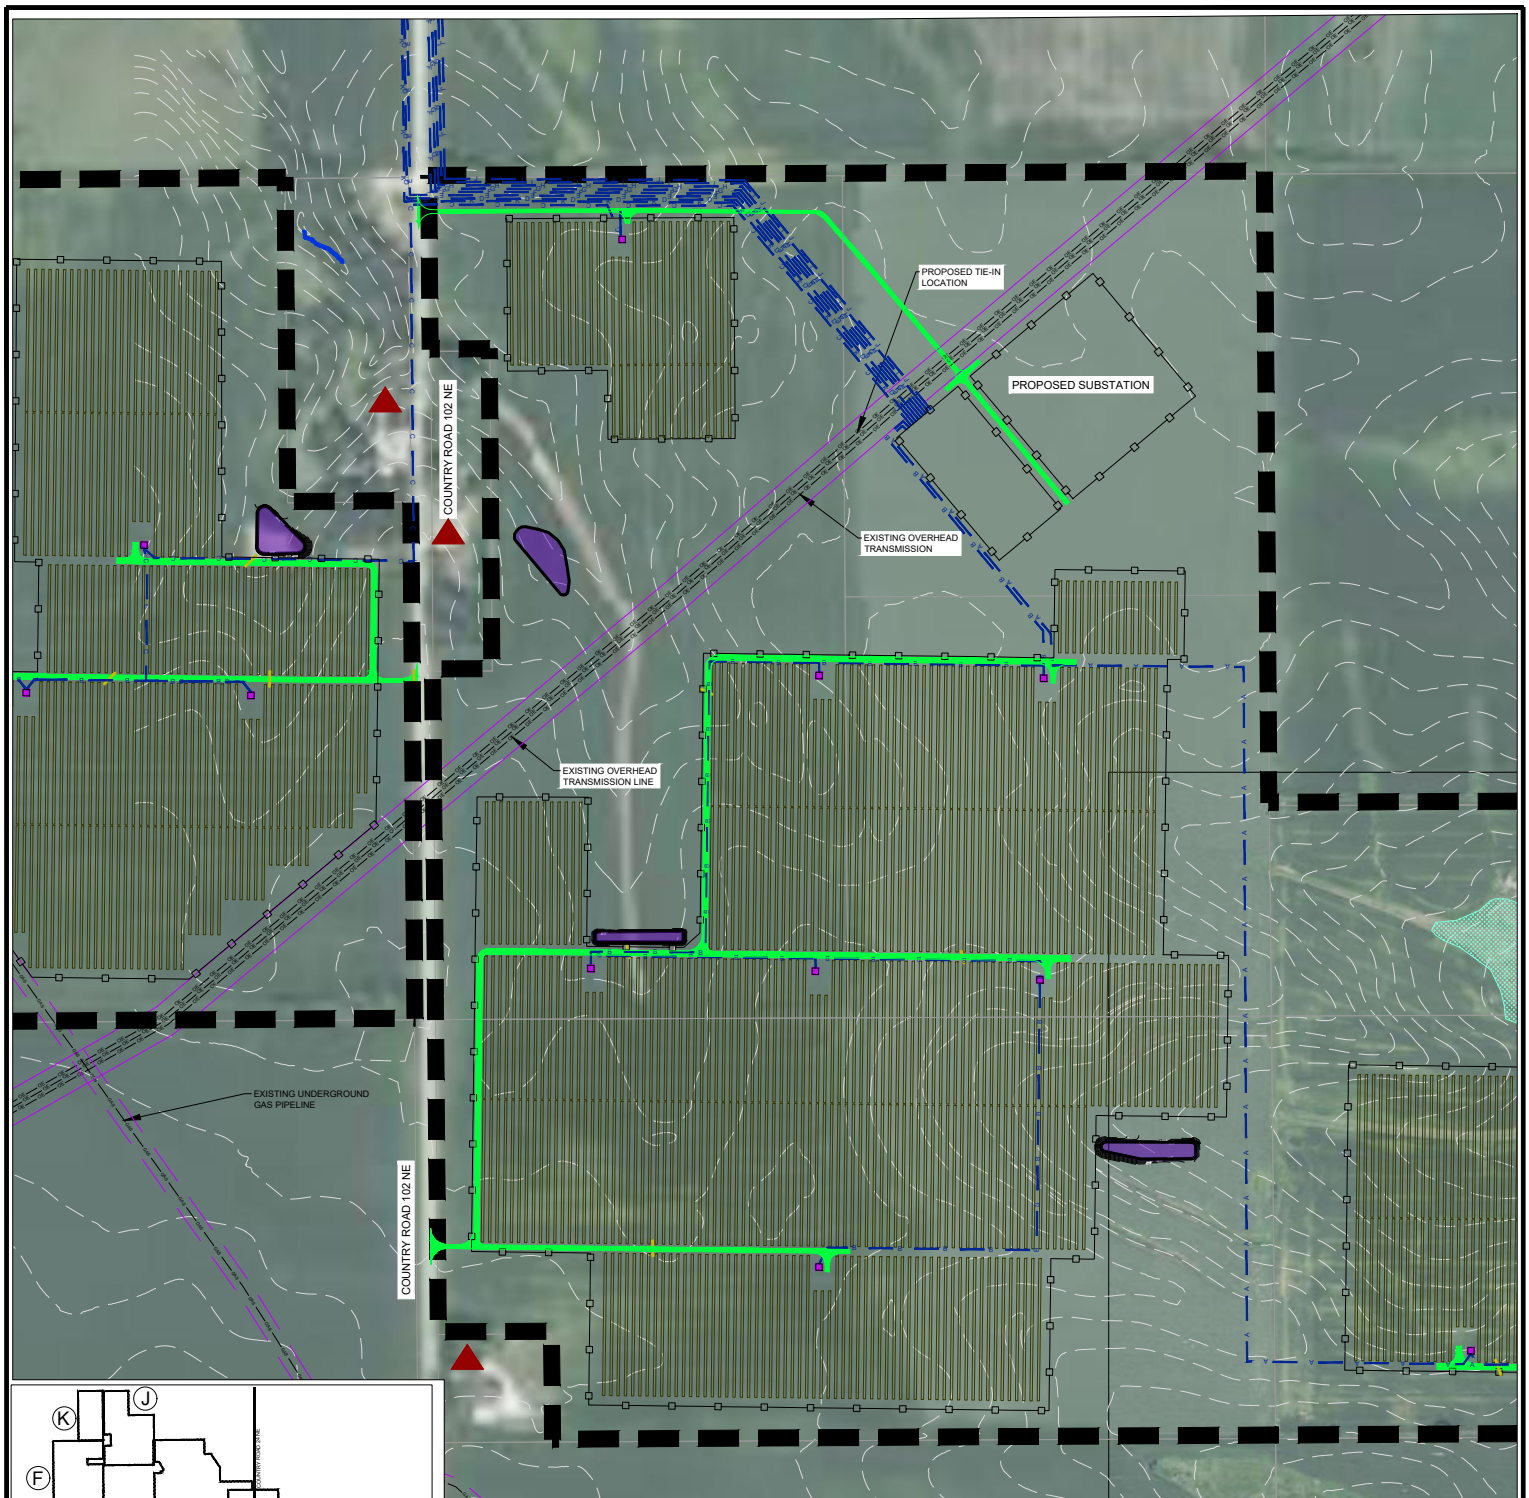

DRAFT



LEGEND			
	EXISTING GAS LINE		EXISTING RESIDENCE
	EXISTING OVERHEAD TRANSMISSION		PROPOSED COLLECTOR LINE
	PARCEL LINE		PROPOSED SOLAR PANEL
	PROPOSED INVERTER		DELINEATED WATERWAY
	PROPOSED POINT OF INTERCONNECTION		DELINEATED WETLANDS (UNLESS OTHERWISE NOTED)
	SITE BOUNDARY		PROPOSED WATER QUALITY FEATURE
	PROPOSED GRAVEL ACCESS ROADS		RESTRICTED AREAS (FOR PANEL CONSTRUCTION)
	PROPOSED FENCE		
	PROPOSED CULVERT		

COLLECTOR LINE - B

LEMON HILL SOLAR
PRELIMINARY PROJECT LAYOUT
OLMSTED COUNTY, MINNESOTA





SCALE: 1 : 600

BY: JC

DATE: 6/20/2025

SHEET 5 OF 19

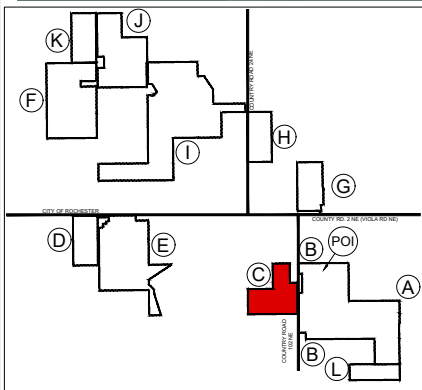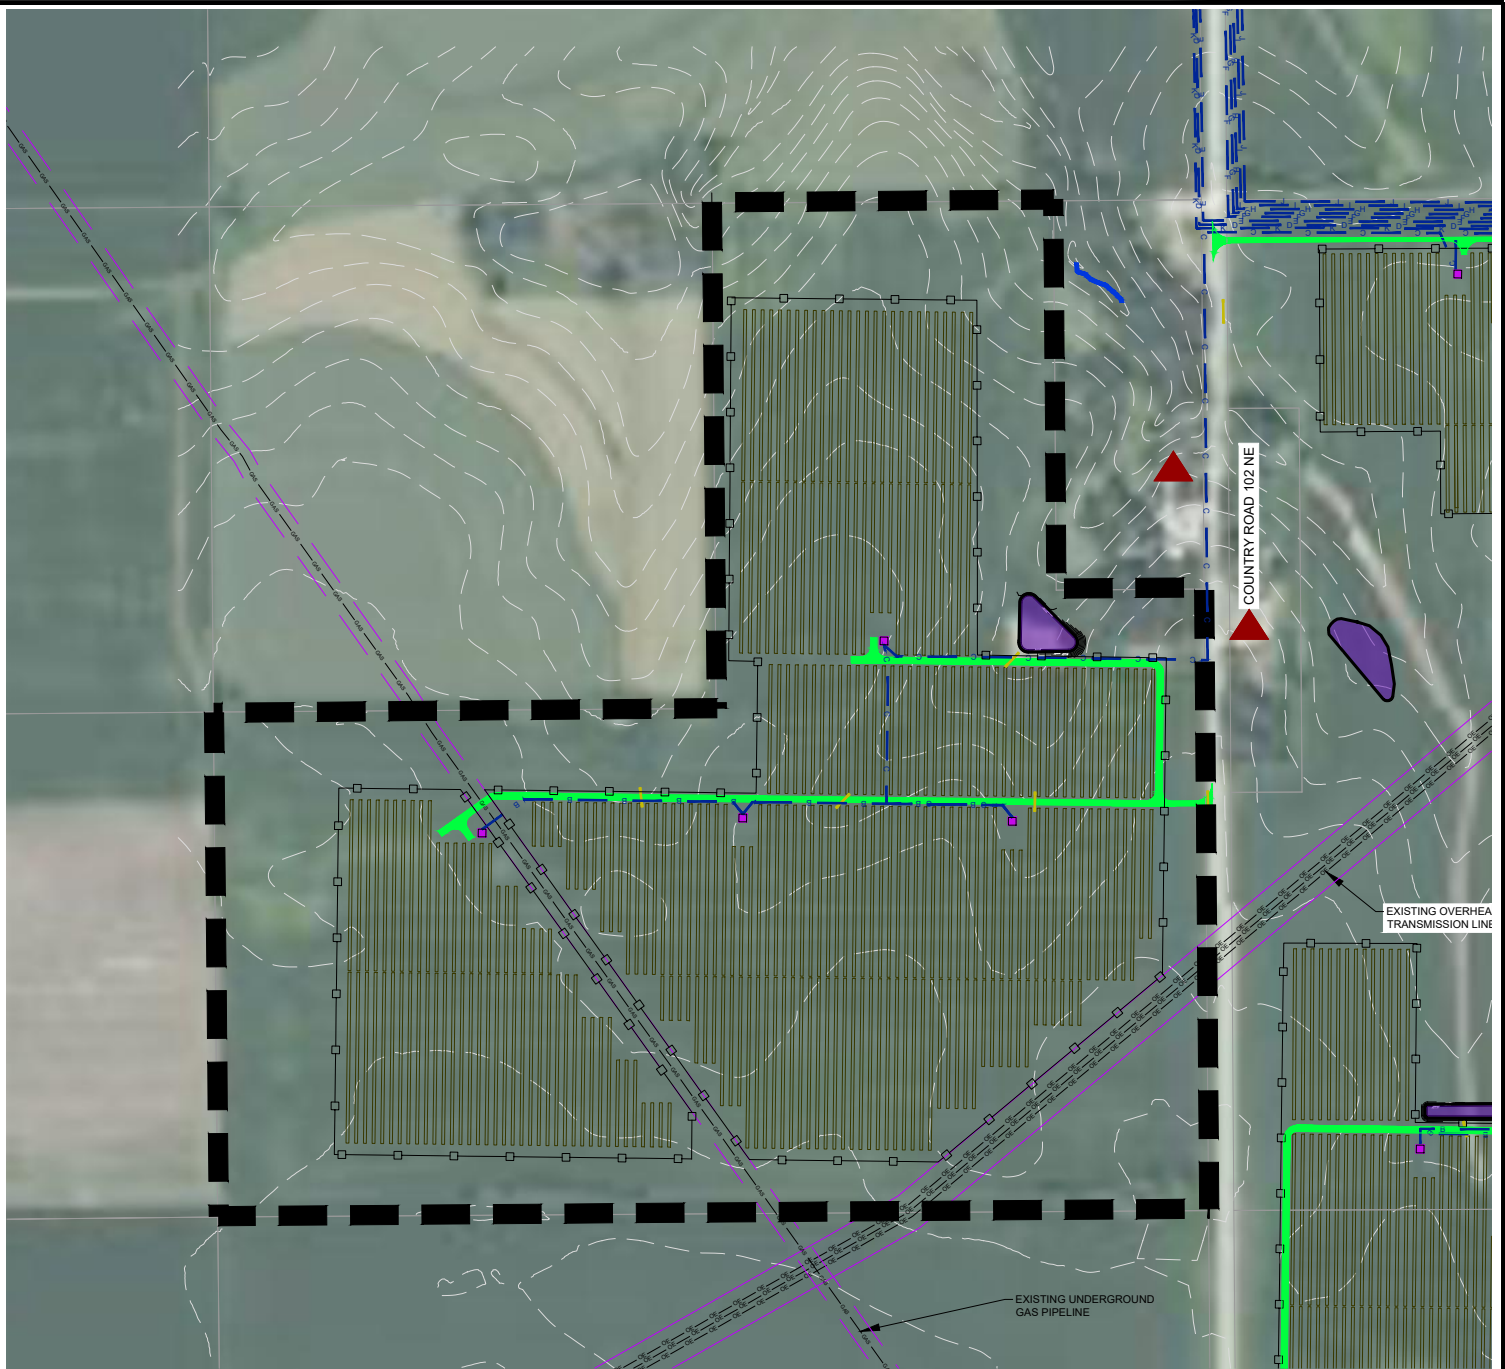

MAP INDEX

DRAFT



LEGEND	
	EASEMENTS
	EXISTING GAS LINE
	EXISTING OVERHEAD TRANSMISSION
	PARCEL LINE
	PROPOSED INVERTER
	PROPOSED POINT OF INTERCONNECTION
	SITE BOUNDARY
	PROPOSED GRAVEL
	ACCESS ROADS
	PROPOSED FENCE
	PROPOSED CULVERT
	EXISTING RESIDENCE
	PROPOSED COLLECTOR LINE
	PROPOSED SOLAR PANEL
	DELINEATED WATERWAY
	DELINEATED WETLANDS (UNLESS OTHERWISE NOTED)
	PROPOSED WATER QUALITY FEATURE
	RESTRICTED AREAS (FOR PANEL CONSTRUCTION)

COLLECTOR LINE - C

LEMON HILL SOLAR
PRELIMINARY PROJECT LAYOUT
OLMSTED COUNTY, MINNESOTA





SCALE: 1 : 500

BY: JC

DATE: 6/20/2025

SHEET 6 OF 19

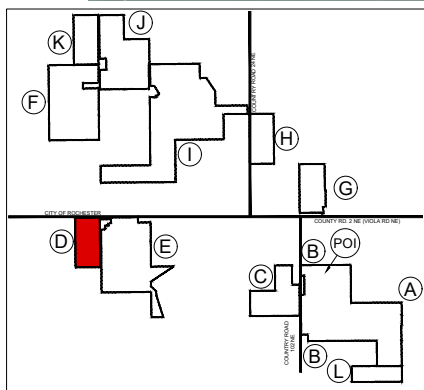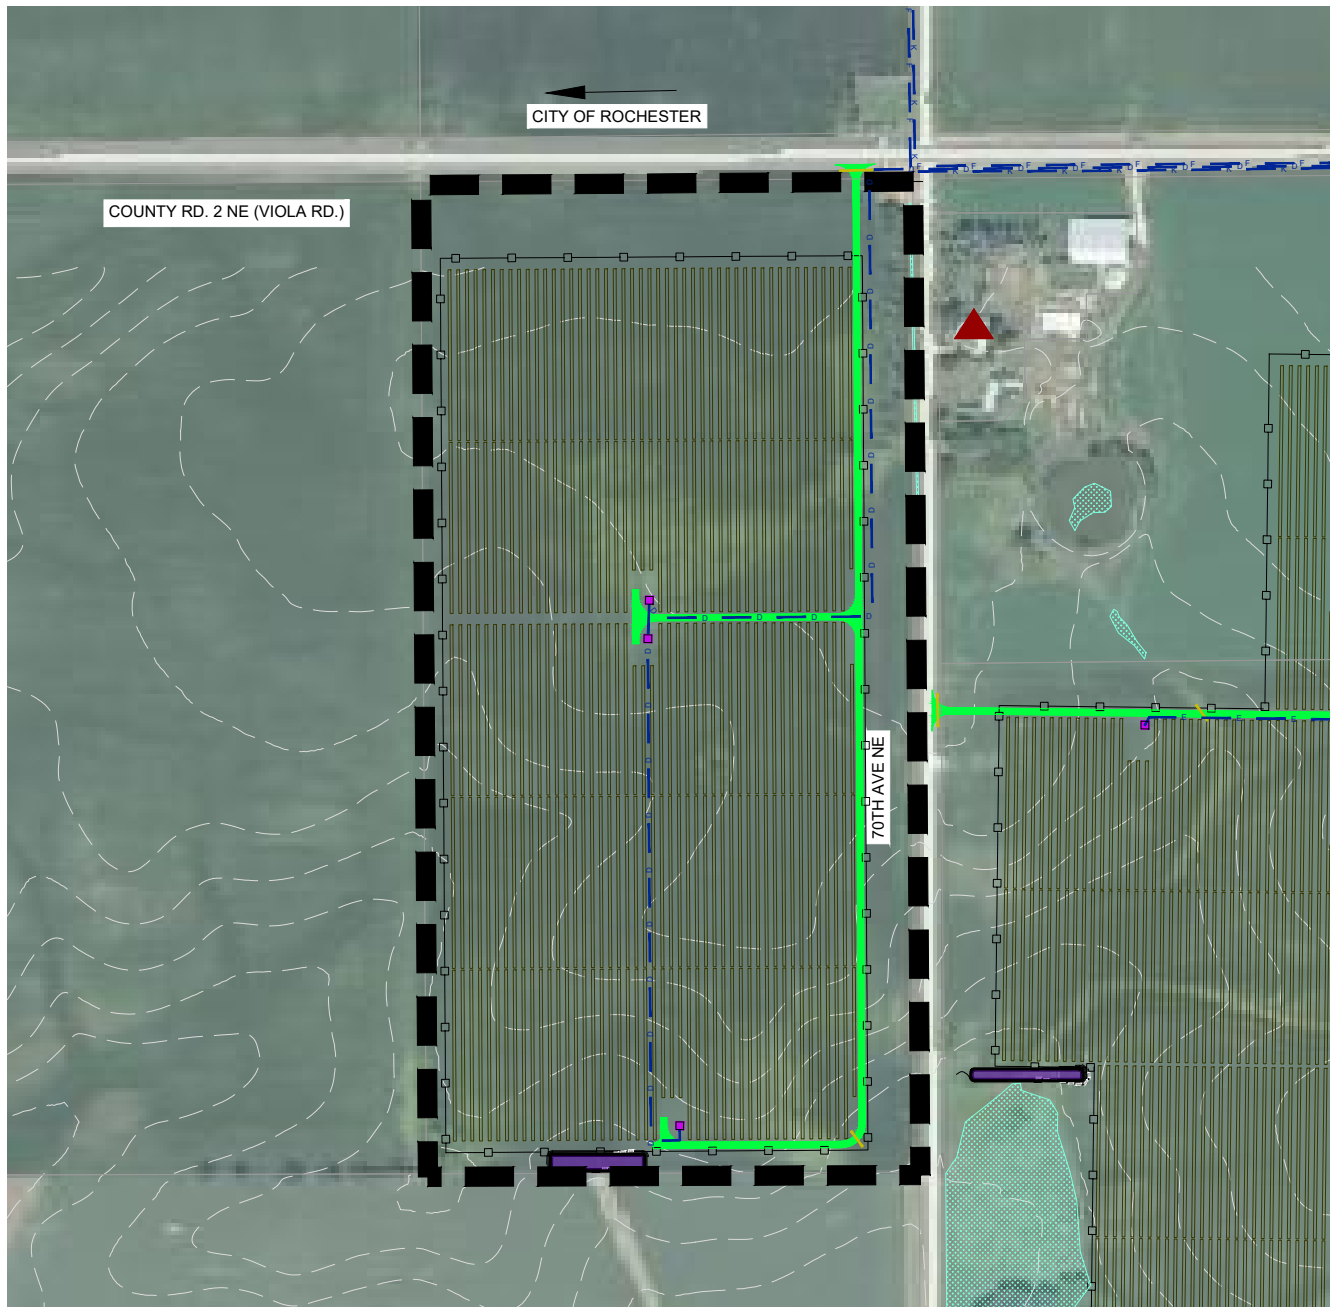

DRAFT



LEGEND				
	GAS	EXISTING GAS LINE		EXISTING RESIDENCE
	OE	EXISTING OVERHEAD TRANSMISSION		PROPOSED COLLECTOR LINE
		PARCEL LINE		PROPOSED SOLAR PANEL
		PROPOSED INVERTER		DELINEATED WATERWAY
	POI	PROPOSED POINT OF INTERCONNECTION		DELINEATED WETLANDS (UNLESS OTHERWISE NOTED)
		SITE BOUNDARY		PROPOSED WATER QUALITY FEATURE
		PROPOSED GRAVEL ACCESS ROADS		RESTRICTED AREAS (FOR PANEL CONSTRUCTION)
		PROPOSED FENCE		
		PROPOSED CULVERT		

MAP INDEX

COLLECTOR LINE - D

LEMON HILL SOLAR PRELIMINARY PROJECT LAYOUT OLMSTED COUNTY, MINNESOTA


SCALE: 1 : 500

BY: JC

DATE: 6/20/2025

SHEET 7 OF 19



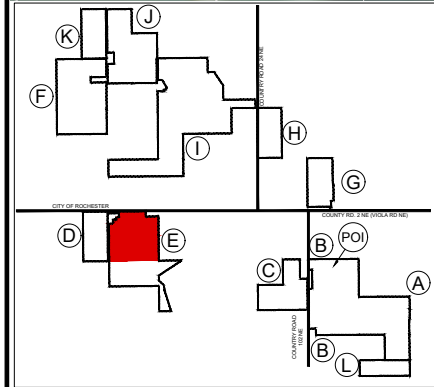

MAP INDEX

DRAFT



LEGEND	
	EASEMENTS
	EXISTING GAS LINE
	EXISTING OVERHEAD TRANSMISSION
	PARCEL LINE
	PROPOSED INVERTER
	PROPOSED POINT OF INTERCONNECTION
	SITE BOUNDARY
	PROPOSED GRAVEL ACCESS ROADS
	PROPOSED FENCE
	PROPOSED CULVERT
	EXISTING RESIDENCE
	PROPOSED COLLECTOR LINE
	PROPOSED SOLAR PANEL DELINEATED WATERWAY
	DELINEATED WETLANDS (UNLESS OTHERWISE NOTED)
	PROPOSED WATER QUALITY FEATURE
	RESTRICTED AREAS (FOR PANEL CONSTRUCTION)

COLLECTOR LINE - E

LEMON HILL SOLAR
PRELIMINARY PROJECT LAYOUT
OLMSTEAD COUNTY, MINNESOTA



SCALE: 1 : 500

BY: JC

DATE: 6/20/2025

SHEET 8 OF 19




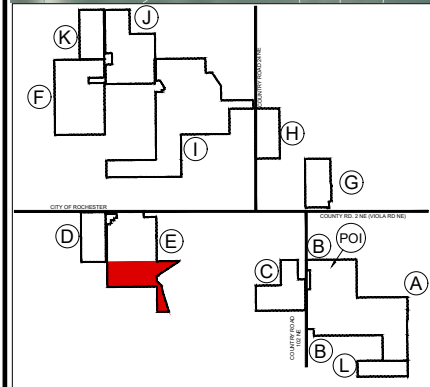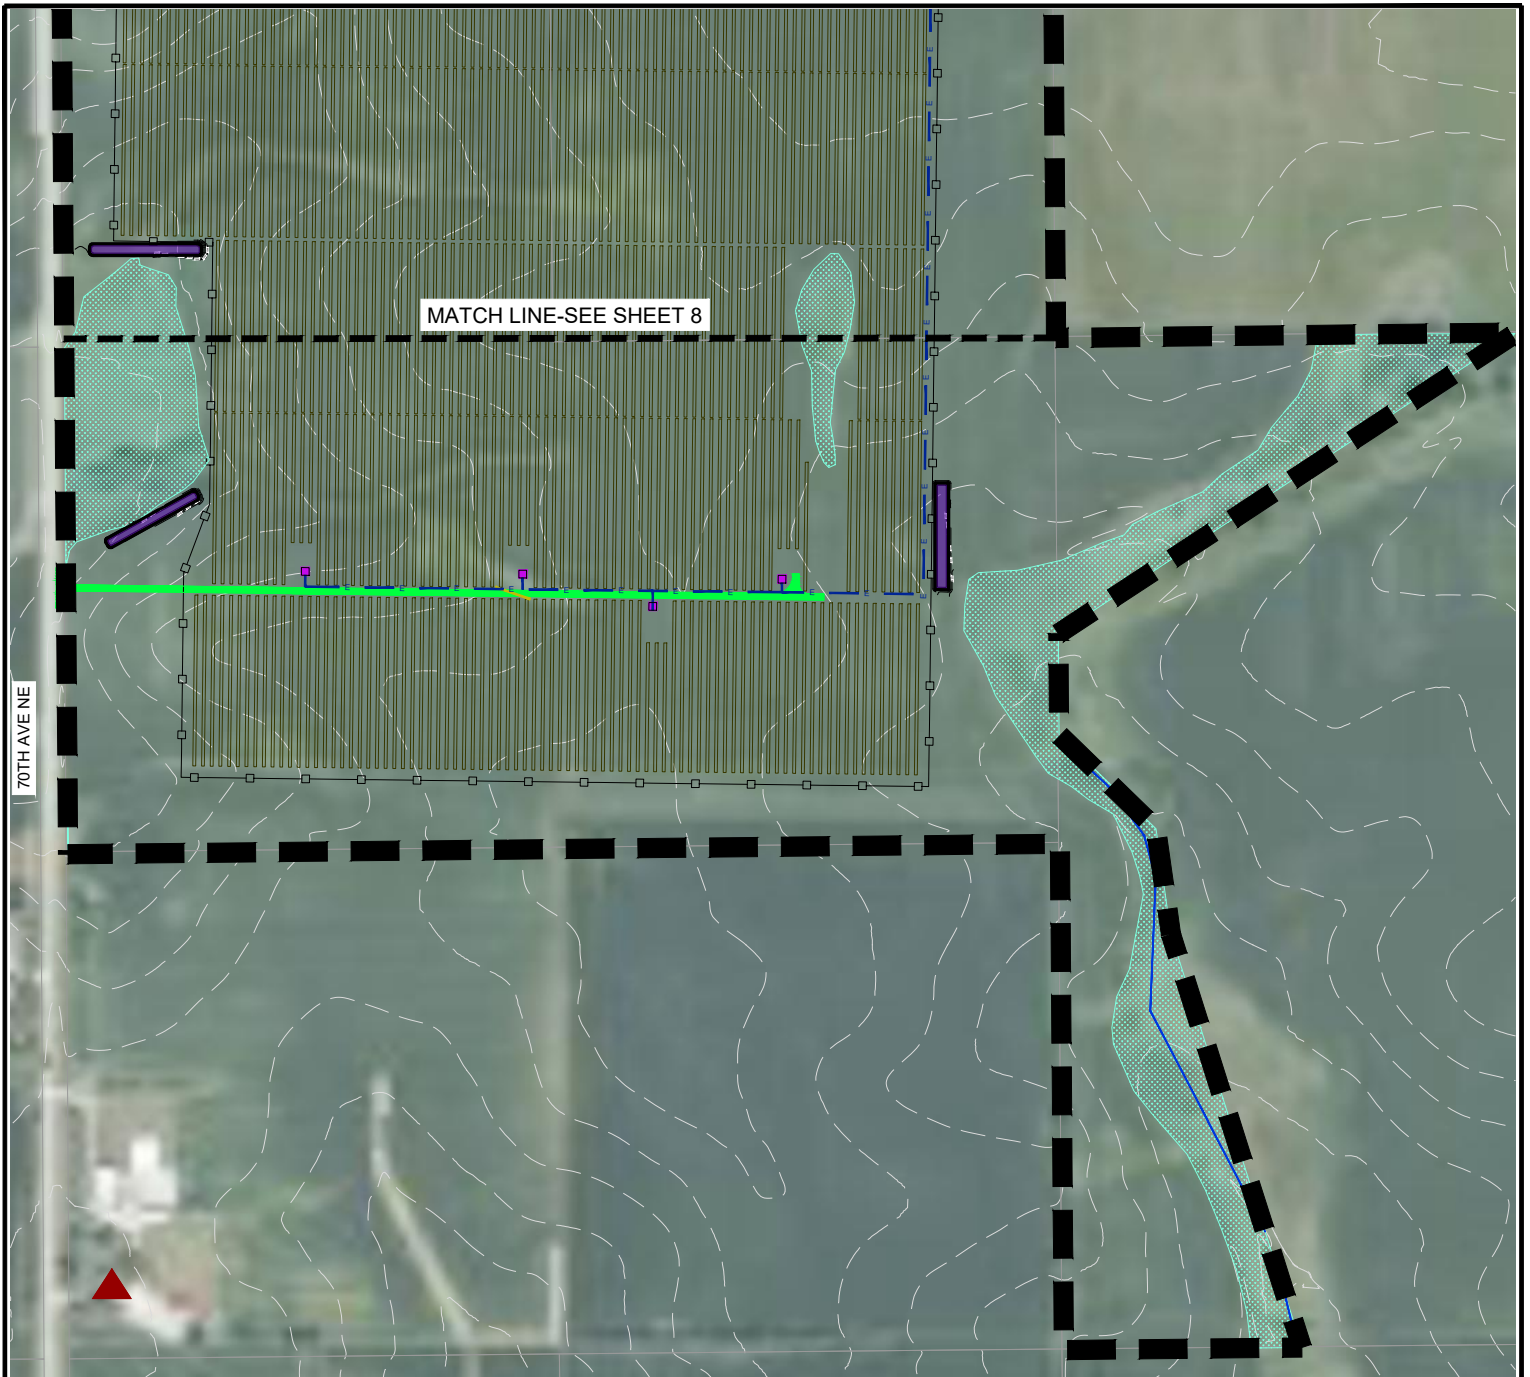

MAP INDEX

DRAFT

 

LEGEND			
	EXISTING GAS LINE		EXISTING RESIDENCE
	EXISTING OVERHEAD TRANSMISSION		PROPOSED COLLECTOR LINE
	PARCEL LINE		PROPOSED SOLAR PANEL
	PROPOSED INVERTER		DELINEATED WATERWAY
	PROPOSED POINT OF INTERCONNECTION		DELINEATED WETLANDS (UNLESS OTHERWISE NOTED)
	SITE BOUNDARY		PROPOSED WATER QUALITY FEATURE
	PROPOSED GRAVEL ACCESS ROADS		RESTRICTED AREAS (FOR PANEL CONSTRUCTION)
	PROPOSED FENCE		
	PROPOSED CULVERT		

COLLECTOR LINE - E

LEMON HILL SOLAR
PRELIMINARY PROJECT LAYOUT
OLMSTEAD COUNTY, MINNESOTA





SCALE: 1 : 500

BY: JC

DATE: 6/20/2025

SHEET 9 OF 19

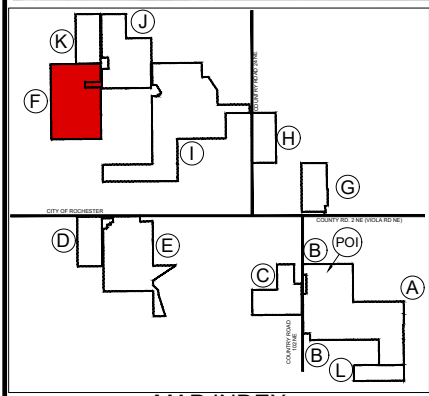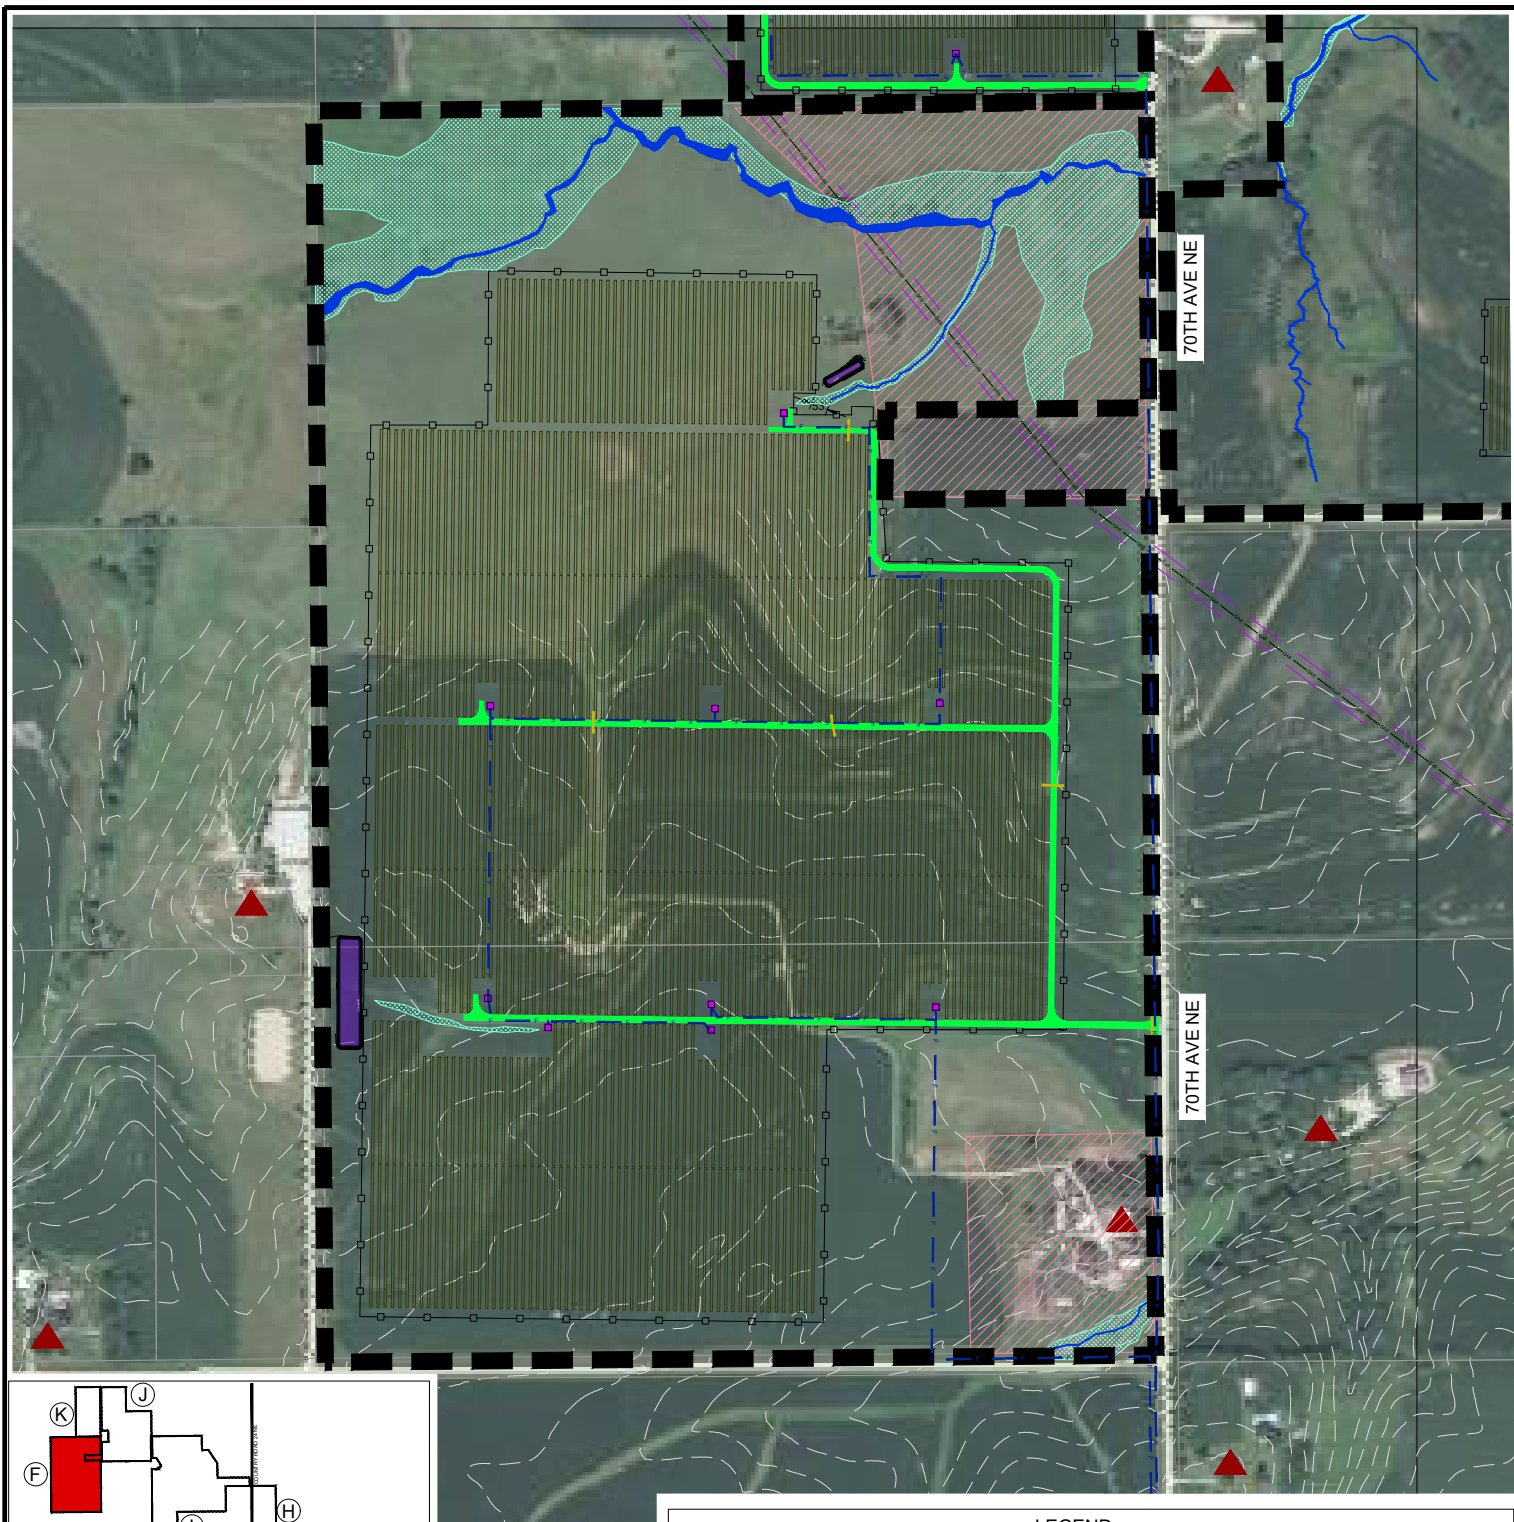

MAP INDEX

DRAFT



LEGEND		
	GAS	EXISTING GAS LINE
	OE	EXISTING OVERHEAD TRANSMISSION
	PARCEL LINE	
	POI	PROPOSED INVERTER
	POI	PROPOSED POINT OF INTERCONNECTION
	SITE BOUNDARY	
	PROPOSED GRAVEL	PROPOSED GRAVEL
	ACCESS ROADS	ACCESS ROADS
	PROPOSED FENCE	PROPOSED FENCE
	PROPOSED CULVERT	PROPOSED CULVERT
	EXISTING RESIDENCE	
	PROPOSED COLLECTOR LINE	
	PROPOSED SOLAR PANEL	PROPOSED SOLAR PANEL
	DELINEATED WATERWAY	DELINEATED WATERWAY
	DELINEATED WETLANDS (UNLESS OTHERWISE NOTED)	
	PROPOSED WATER QUALITY FEATURE	
	RESTRICTED AREAS (FOR PANEL CONSTRUCTION)	

COLLECTOR LINE - F

LEMON HILL SOLAR
PRELIMINARY PROJECT LAYOUT
OLMSTEAD COUNTY, MINNESOTA


SCALE: 1 : 500

BY: JC

DATE: 6/20/2025



SHEET 10 OF 19



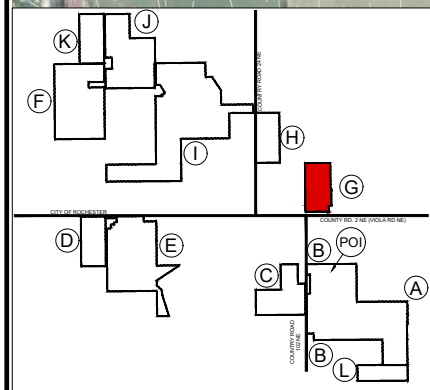

EASEMENTS		LEGEND	
	EXISTING GAS LINE		EXISTING RESIDENCE
	EXISTING OVERHEAD TRANSMISSION		PROPOSED COLLECTOR LINE
	PARCEL LINE		PROPOSED SOLAR PANEL
	PROPOSED INVERTER		DELINEATED WATERWAY
	PROPOSED POINT OF INTERCONNECTION		DELINEATED WETLANDS (UNLESS OTHERWISE NOTED)
	SITE BOUNDARY		PROPOSED WATER QUALITY FEATURE
	PROPOSED GRAVEL ACCESS ROADS		RESTRICTED AREAS (FOR PANEL CONSTRUCTION)
	PROPOSED FENCE		
	PROPOSED CULVERT		




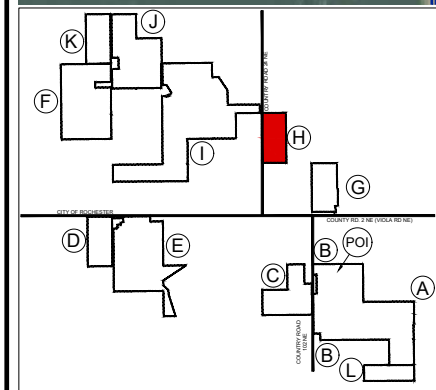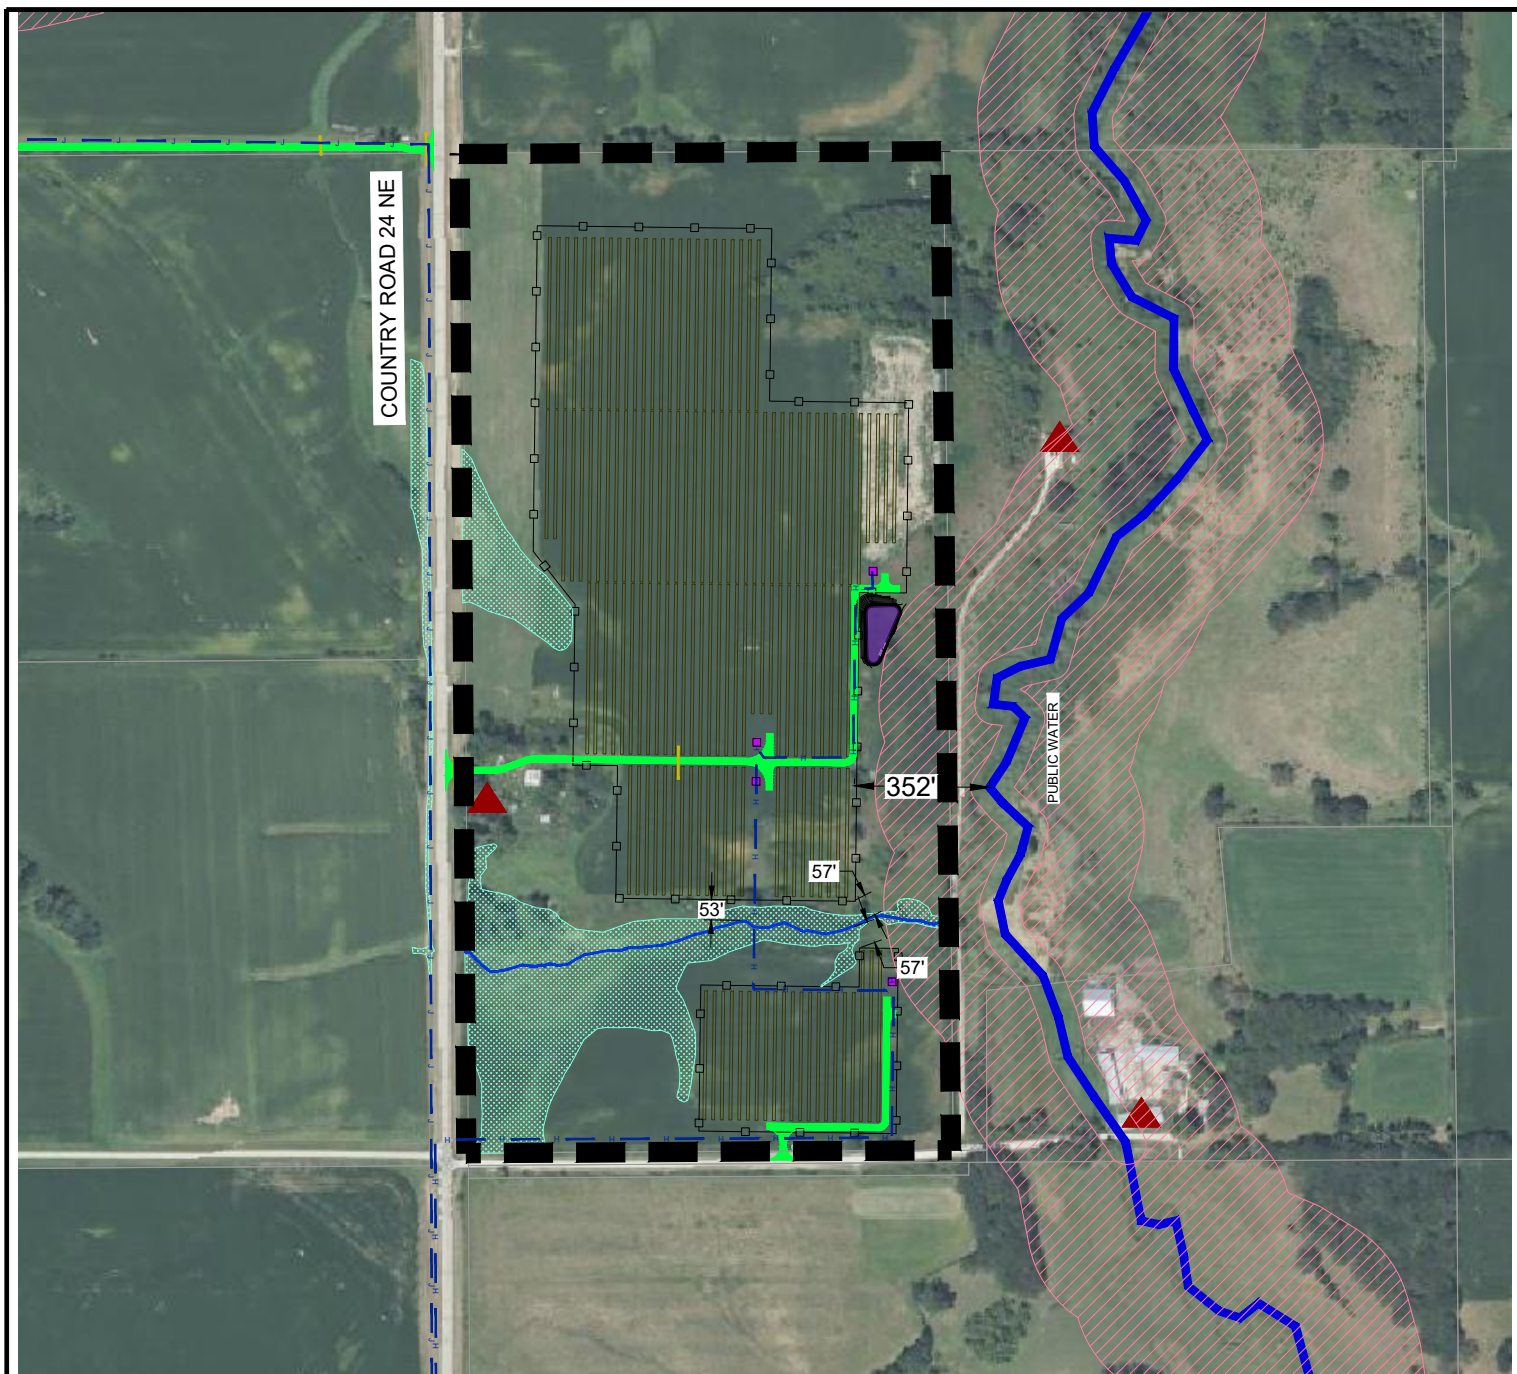

MAP INDEX

DRAFT

 

LEGEND			
	EXISTING GAS LINE		EXISTING RESIDENCE
	EXISTING OVERHEAD TRANSMISSION		PROPOSED COLLECTOR LINE
	PARCEL LINE		PROPOSED SOLAR PANEL
	PROPOSED INVERTER		DELINEATED WATERWAY
	PROPOSED POINT OF INTERCONNECTION		DELINEATED WETLANDS (UNLESS OTHERWISE NOTED)
	SITE BOUNDARY		PROPOSED WATER QUALITY FEATURE
	PROPOSED GRAVEL ACCESS ROADS		RESTRICTED AREAS (FOR PANEL CONSTRUCTION)
	PROPOSED FENCE		
	PROPOSED CULVERT		

COLLECTOR LINE - H

LEMON HILL SOLAR
PRELIMINARY PROJECT LAYOUT
OLMSTEAD COUNTY, MINNESOTA





SCALE: 1 : 500

BY: JC

DATE: 6/20/2025

SHEET 12 OF 19

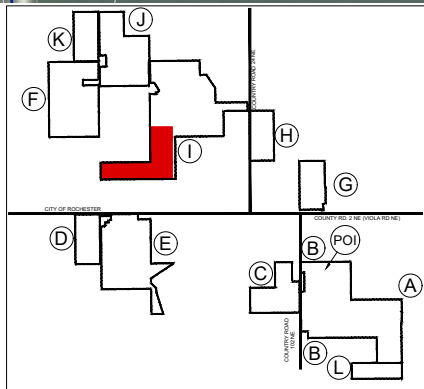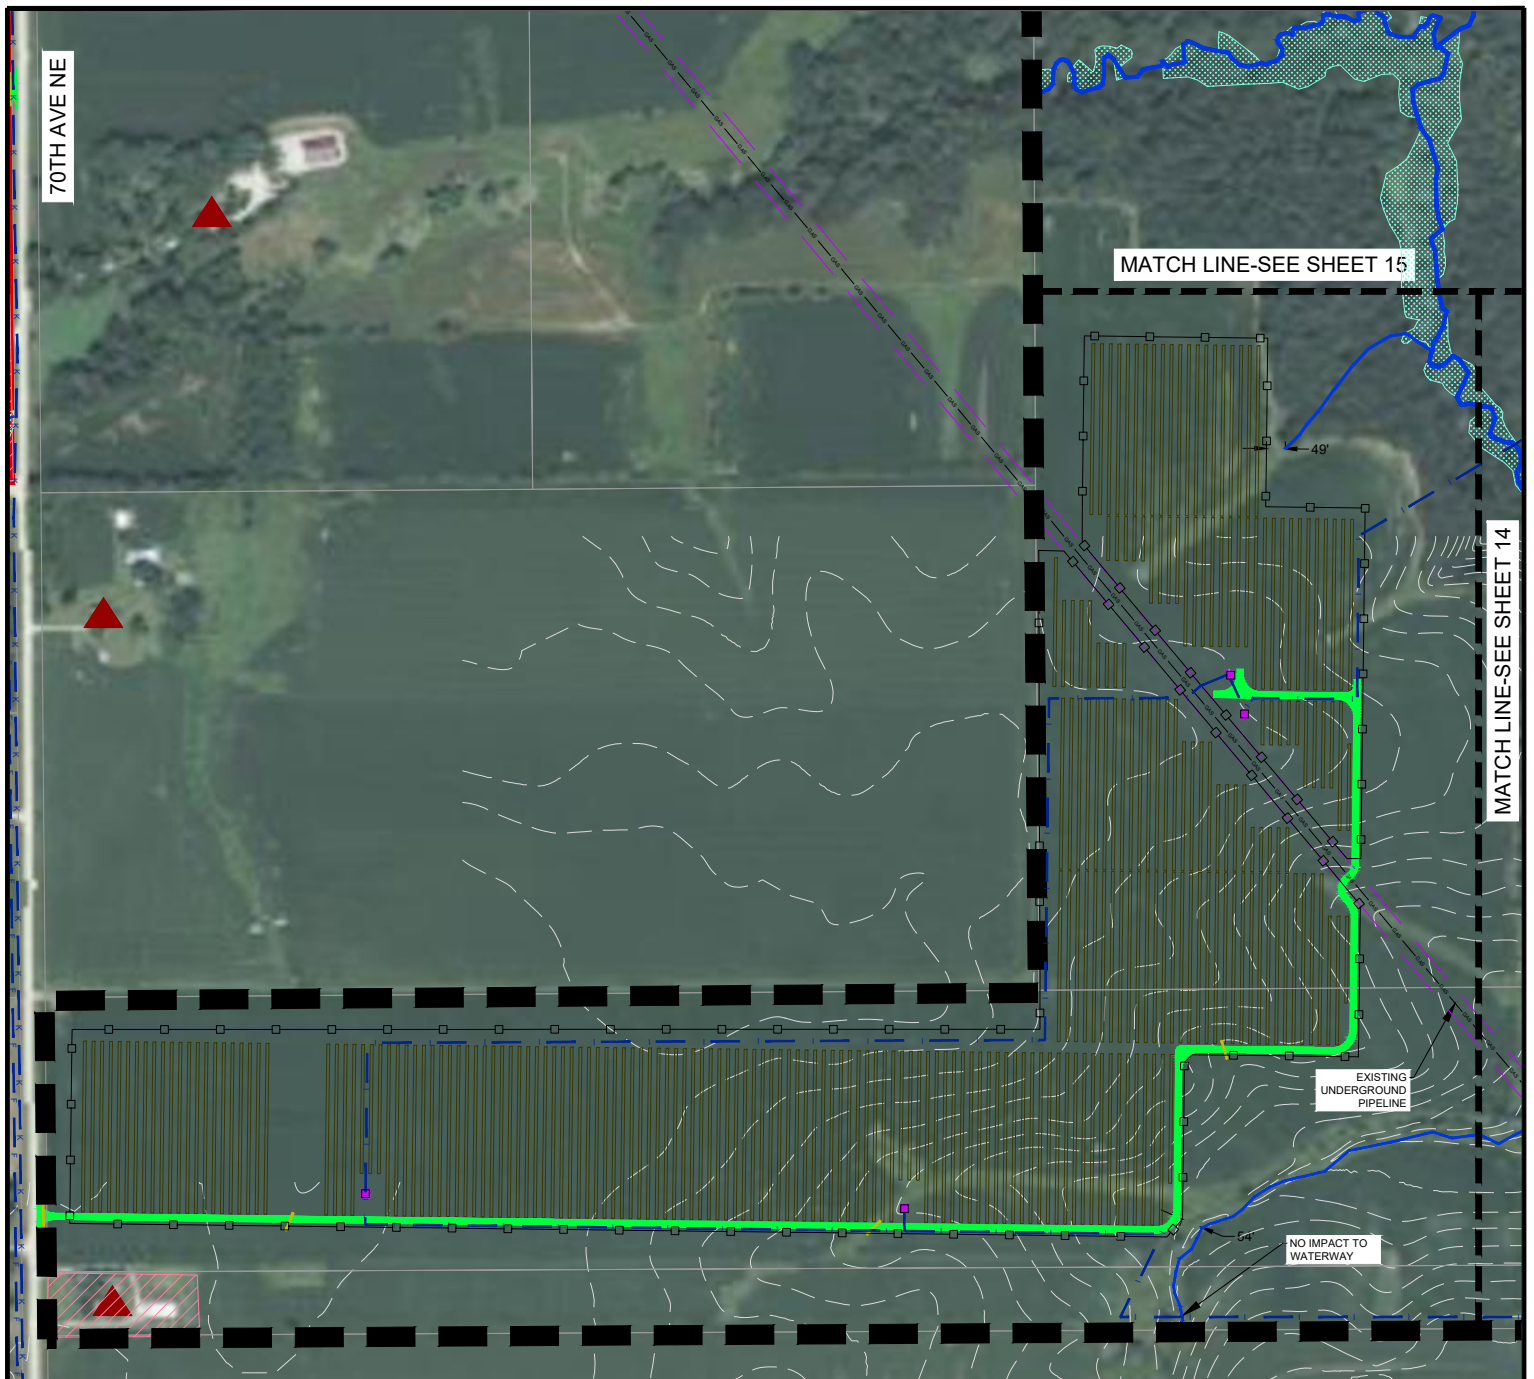

MAP INDEX

DRAFT



LEGEND			
	GAS		EXISTING RESIDENCE
	EXISTING GAS LINE		PROPOSED COLLECTOR LINE
	EXISTING OVERHEAD TRANSMISSION		PROPOSED SOLAR PANEL
	PARCEL LINE		DELINEATED WATERWAY
	PROPOSED INVERTER		DELINEATED WETLANDS (UNLESS OTHERWISE NOTED)
	PROPOSED POINT OF INTERCONNECTION		PROPOSED WATER QUALITY FEATURE
	SITE BOUNDARY		RESTRICTED AREAS (FOR PANEL CONSTRUCTION)
	PROPOSED GRAVEL ACCESS ROADS		
	PROPOSED FENCE		
	PROPOSED CULVERT		

COLLECTOR LINE - I

LEMON HILL SOLAR
PRELIMINARY PROJECT LAYOUT
OLMSTEAD COUNTY, MINNESOTA



SCALE: 1 : 500

BY: JC

DATE: 6/20/2025

SHEET 13 OF 19



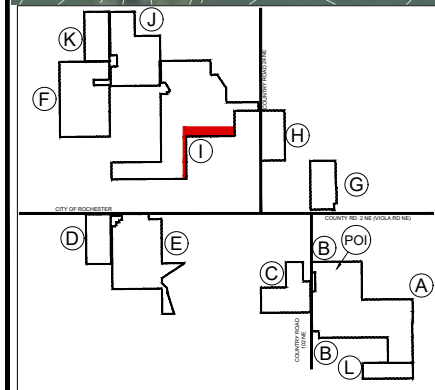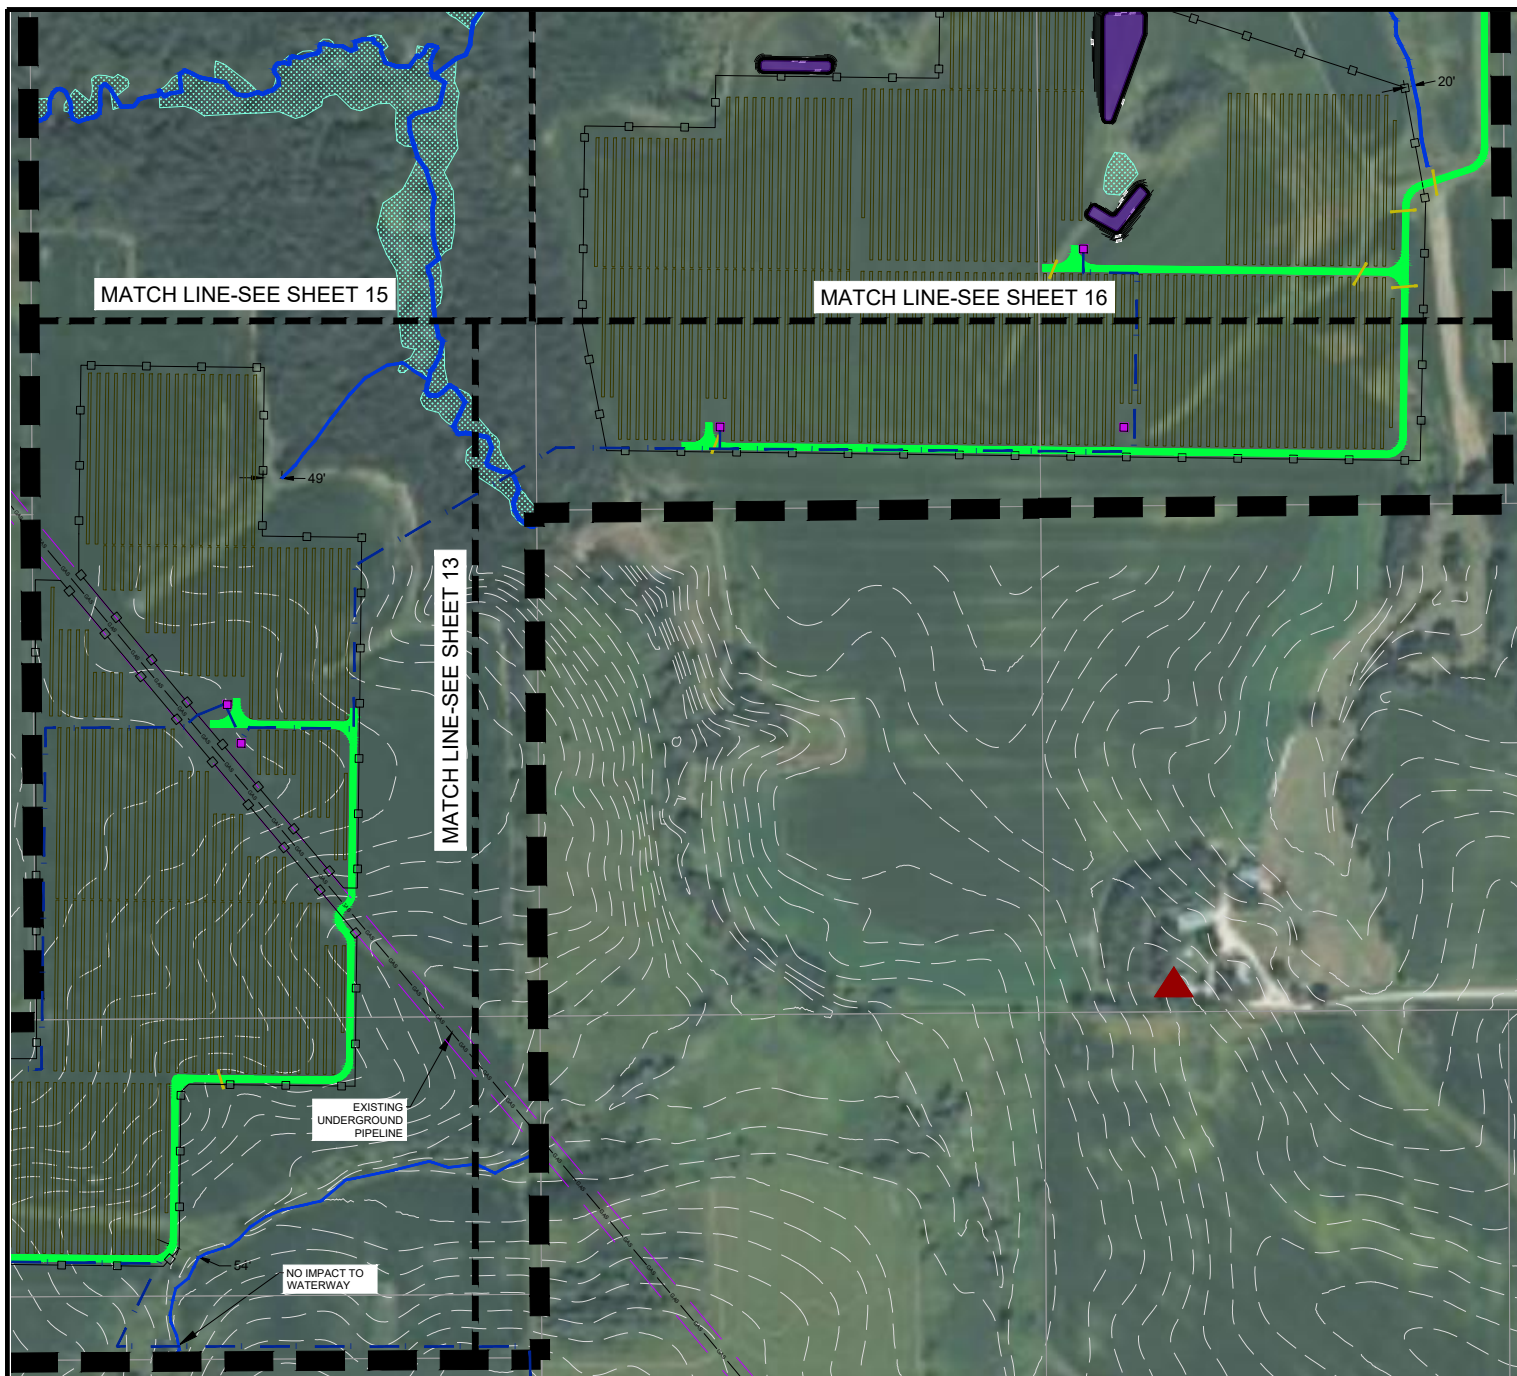

MAP INDEX

DRAFT



LEGEND	
	EASEMENTS
	EXISTING GAS LINE
	EXISTING OVERHEAD TRANSMISSION
	PARCEL LINE
	PROPOSED INVERTER
	PROPOSED POINT OF INTERCONNECTION
	SITE BOUNDARY
	PROPOSED GRAVEL ACCESS ROADS
	PROPOSED FENCE
	PROPOSED CULVERT
	EXISTING RESIDENCE
	PROPOSED COLLECTOR LINE
	PROPOSED SOLAR PANEL
	DELINEATED WATERWAY
	DELINEATED WETLANDS (UNLESS OTHERWISE NOTED)
	PROPOSED WATER QUALITY FEATURE
	RESTRICTED AREAS (FOR PANEL CONSTRUCTION)

COLLECTOR LINE - I

LEMON HILL SOLAR
PRELIMINARY PROJECT LAYOUT
OLMSTED COUNTY, MINNESOTA





SCALE: 1 : 500

BY: JC

DATE: 6/20/2025

SHEET 14 OF 19

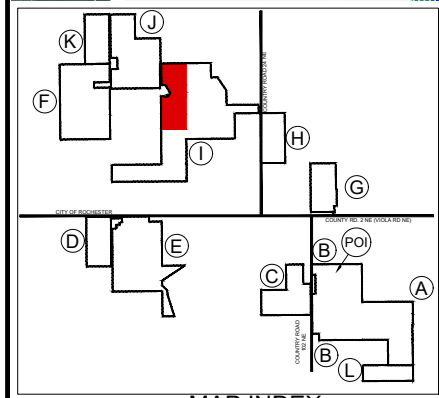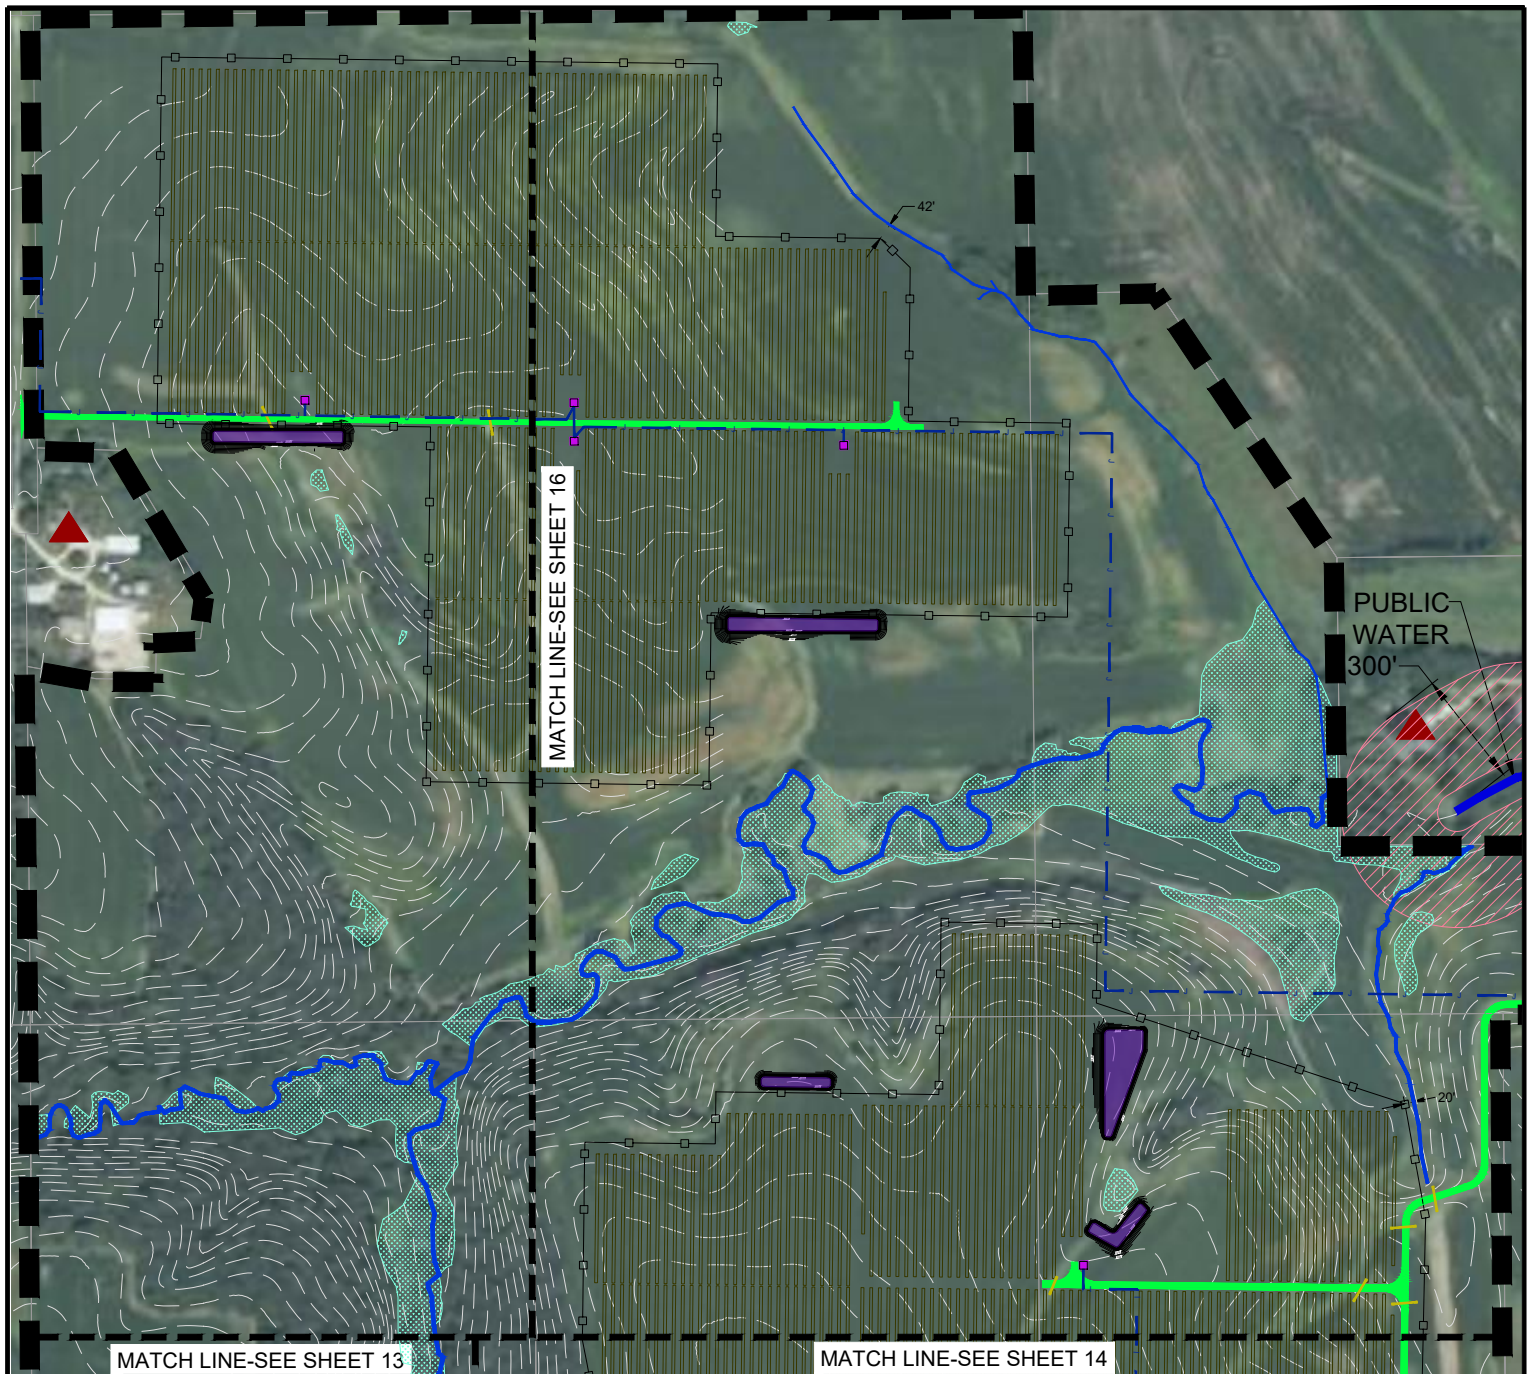

DRAFT



LEGEND			
	GAS		EXISTING GAS LINE
	OE		EXISTING OVERHEAD TRANSMISSION
			PARCEL LINE
			PROPOSED INVERTER
			PROPOSED POINT OF INTERCONNECTION
			SITE BOUNDARY
			PROPOSED GRAVEL ACCESS ROADS
			PROPOSED FENCE
			PROPOSED CULVERT
			EXISTING RESIDENCE
			PROPOSED COLLECTOR LINE
			PROPOSED SOLAR PANEL
			DELINEATED WATERWAY
			DELINEATED WETLANDS (UNLESS OTHERWISE NOTED)
			PROPOSED WATER QUALITY FEATURE
			RESTRICTED AREAS (FOR PANEL CONSTRUCTION)

COLLECTOR LINE - I

LEMON HILL SOLAR
PRELIMINARY PROJECT LAYOUT
OLMSTED COUNTY, MINNESOTA





SCALE: 1 : 500

BY: JC

DATE: 6/20/2025

SHEET 15 OF 19

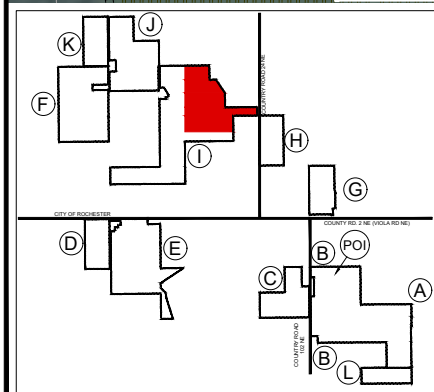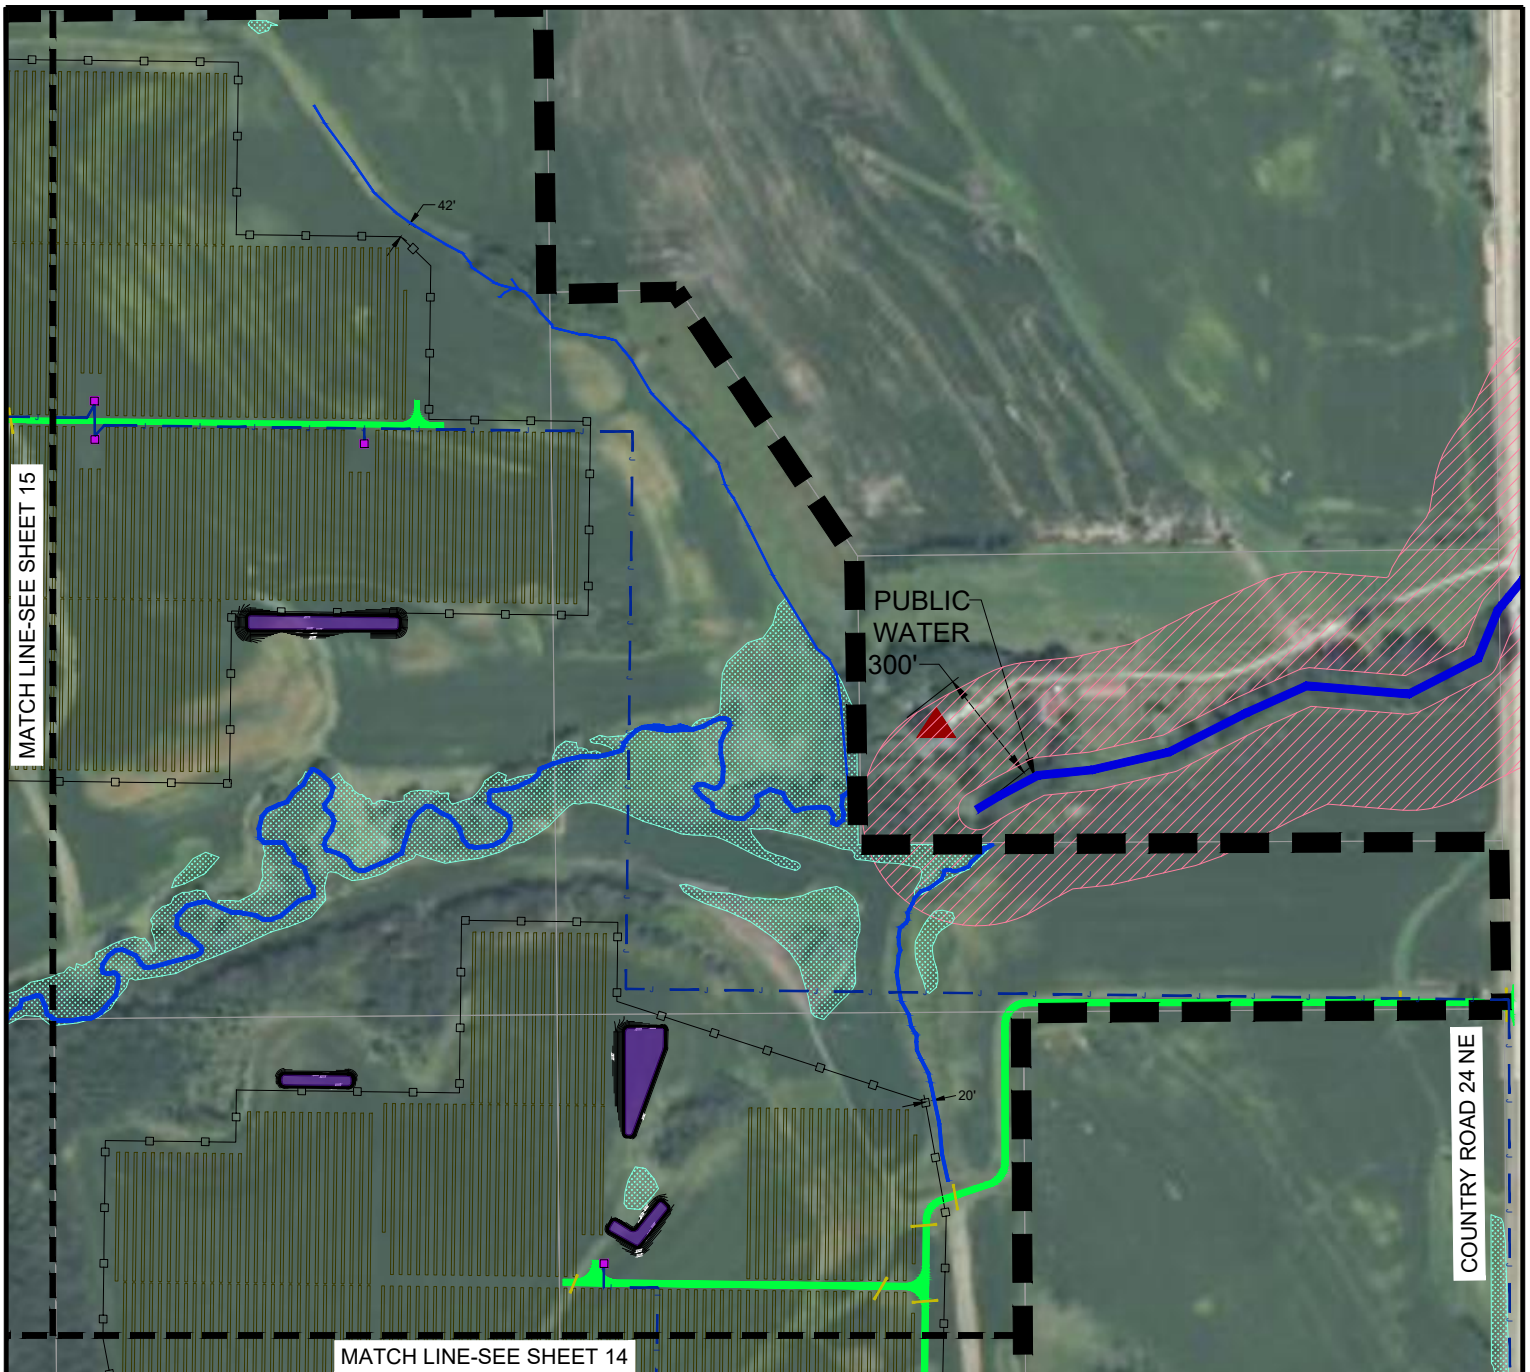

MAP INDEX

DRAFT



LEGEND			
	GAS		EXISTING RESIDENCE
	EXISTING OVERHEAD TRANSMISSION		PROPOSED COLLECTOR LINE
	PARCEL LINE		PROPOSED SOLAR PANEL
	PROPOSED INVERTER		DELINEATED WATERWAY
	PROPOSED POINT OF INTERCONNECTION		DELINEATED WETLANDS (UNLESS OTHERWISE NOTED)
	SITE BOUNDARY		PROPOSED WATER QUALITY FEATURE
	PROPOSED GRAVEL ACCESS ROADS		RESTRICTED AREAS (FOR PANEL CONSTRUCTION)
	PROPOSED FENCE		
	PROPOSED CULVERT		

COLLECTOR LINE - I

LEMON HILL SOLAR
PRELIMINARY PROJECT LAYOUT
OLMSTED COUNTY, MINNESOTA



SCALE: 1 : 500

BY: JC

DATE: 6/20/2025

SHEET 16 OF 19



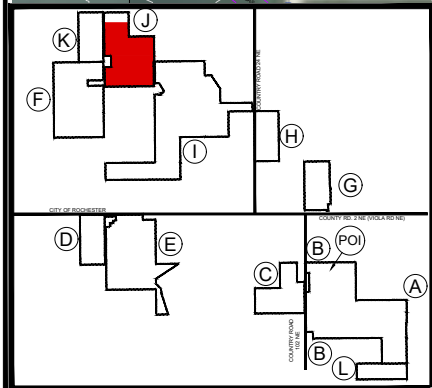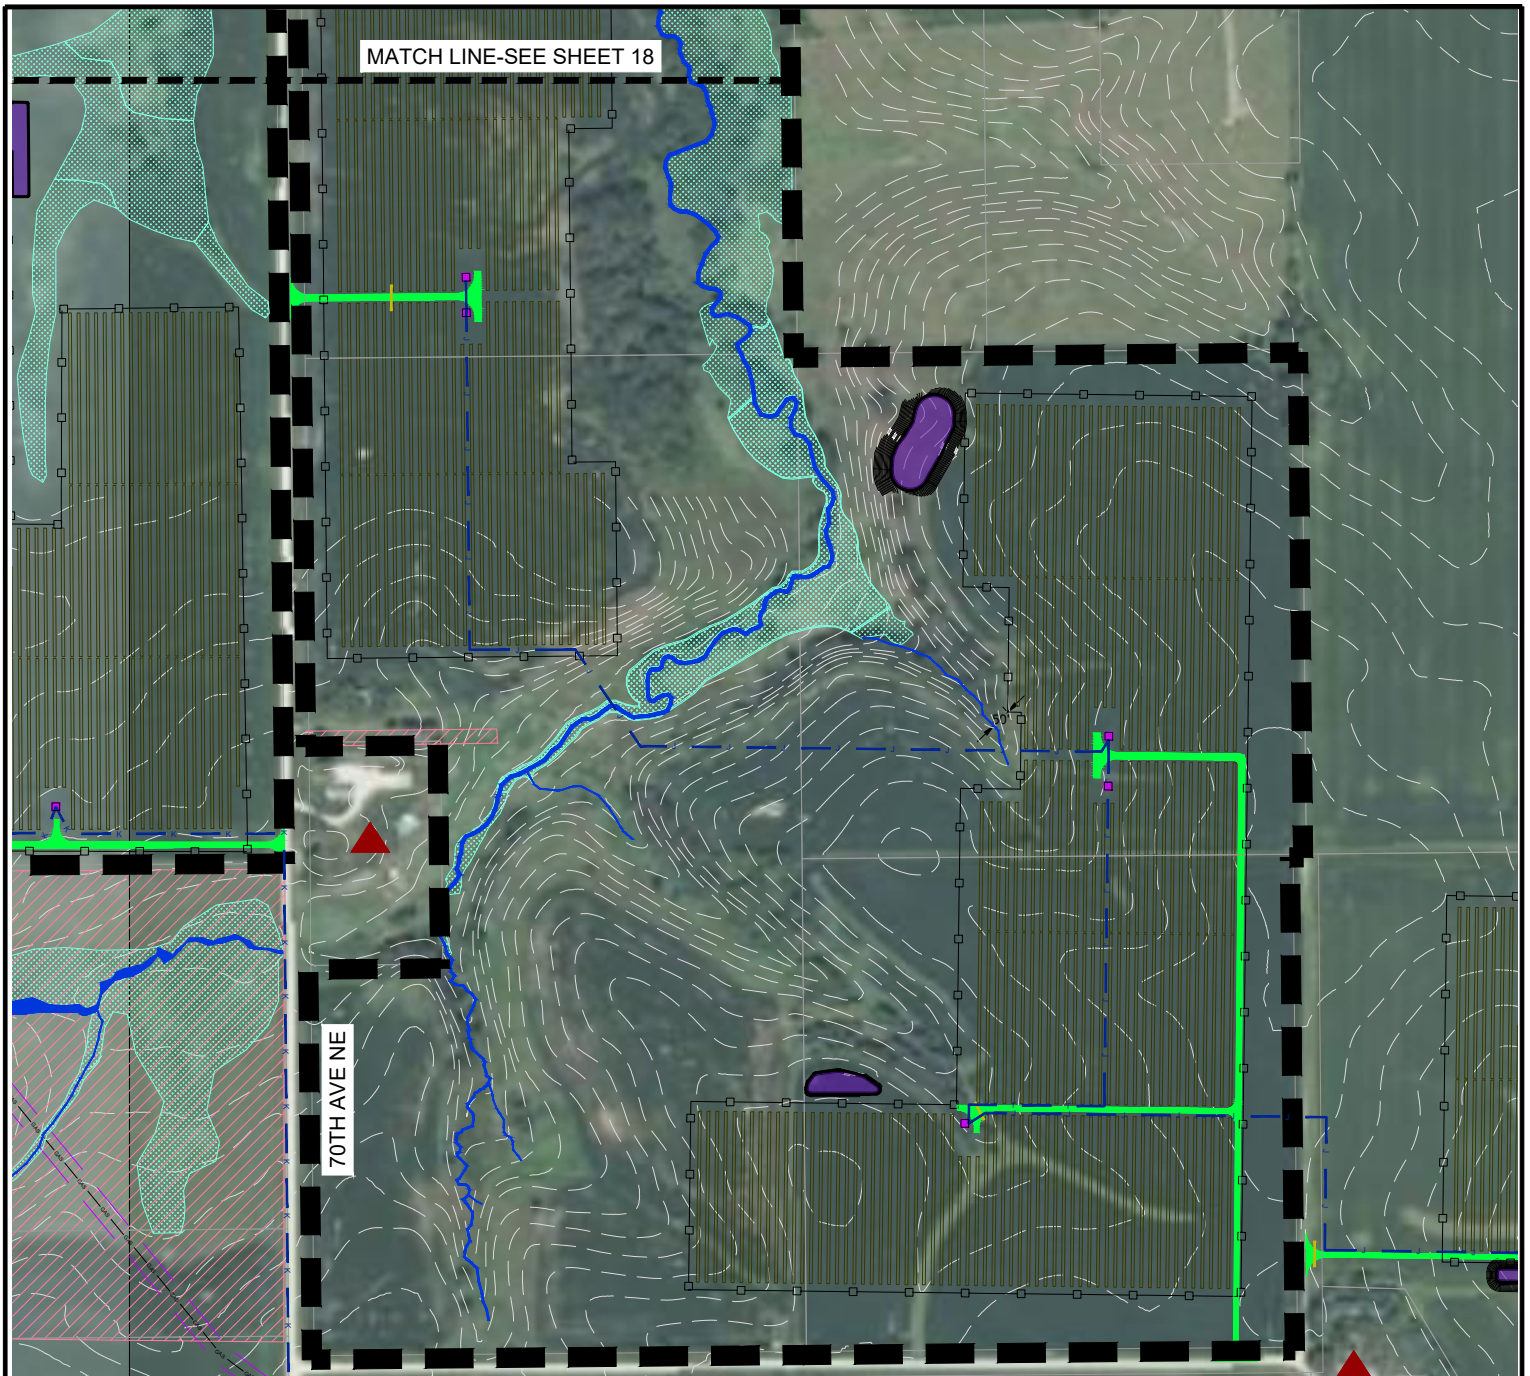

MAP INDEX

DRAFT



LEGEND	
	EXISTING GAS LINE
	EXISTING OVERHEAD POWER LINE
	PARCEL LINE
	PROPOSED INVERTER
	PROPOSED POINT OF INTERCONNECTION
	SITE BOUNDARY
	PROPOSED GRAVEL ACCESS ROADS
	PROPOSED FENCE
	PROPOSED CULVERT
	EXISTING RESIDENCE
	PROPOSED COLLECTOR LINE
	PROPOSED SOLAR PANEL
	DELINEATED WATERWAY
	DELINEATED WETLANDS (UNLESS OTHERWISE NOTED)
	PROPOSED WATER QUALITY FEATURE
	RESTRICTED AREAS (FOR PANEL CONSTRUCTION)

COLLECTOR LINE - J

LEMON HILL SOLAR
PRELIMINARY PROJECT LAYOUT
OLMSTEAD COUNTY, MINNESOTA



SCALE: 1 : 500

BY: JC

DATE: 6/20/2025

SHEET 17 OF 19



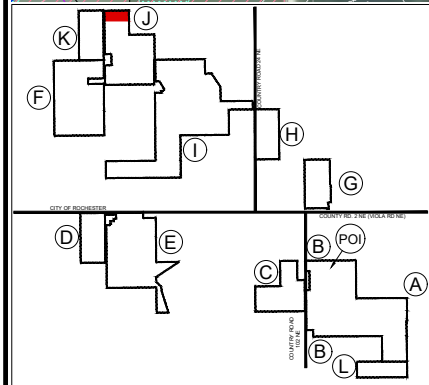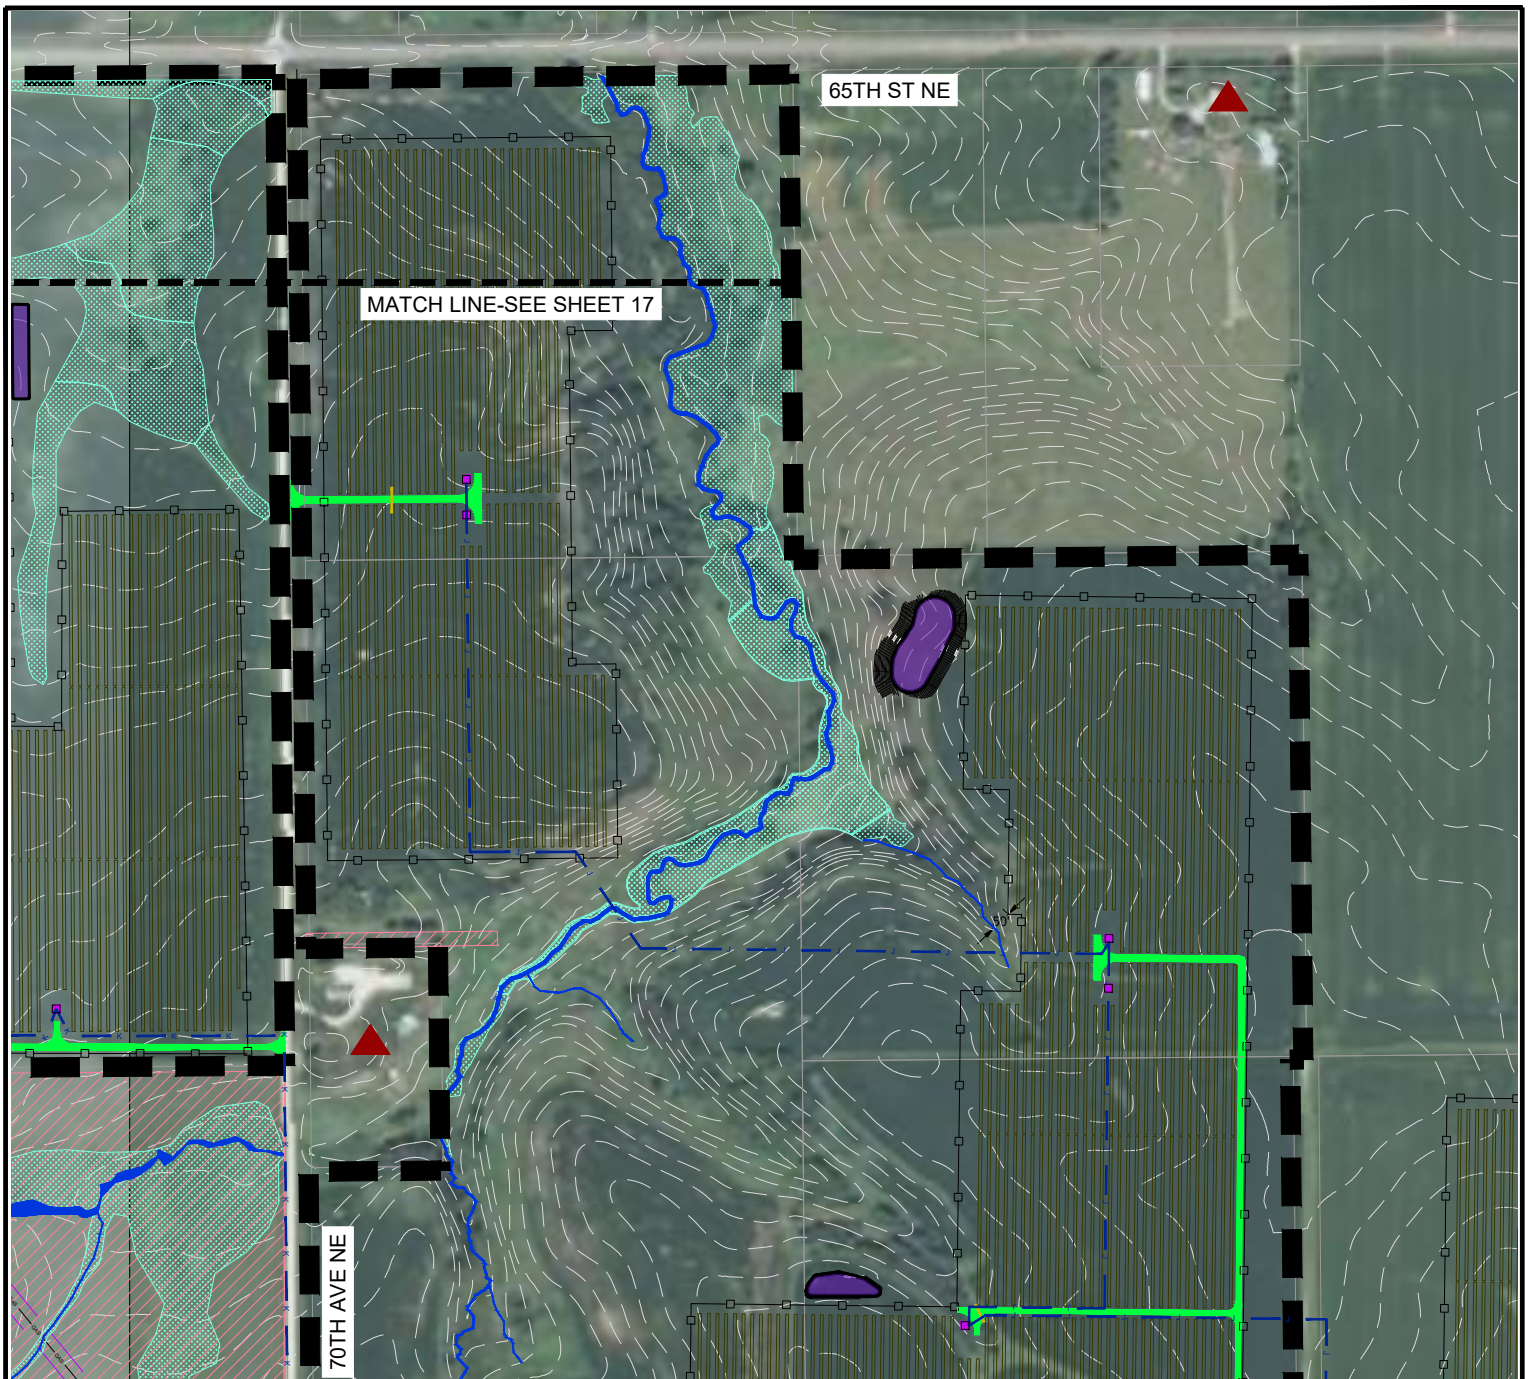

MAP INDEX

DRAFT



LEGEND			
	GAS	EXISTING GAS LINE	
	OE	EXISTING OVERHEAD TRANSMISSION	
	PARCEL LINE		
	PROPOSED INVERTER		
	PROPOSED POINT OF INTERCONNECTION		
	SITE BOUNDARY		
	PROPOSED GRAVEL ACCESS ROADS		
	PROPOSED FENCE		
	PROPOSED CULVERT		
	EXISTING RESIDENCE		
	PROPOSED COLLECTOR LINE		
	PROPOSED SOLAR PANEL		
	DELINEATED WATERWAY		
	DELINEATED WETLANDS (UNLESS OTHERWISE NOTED)		
	PROPOSED WATER QUALITY FEATURE		
	RESTRICTED AREAS (FOR PANEL CONSTRUCTION)		

COLLECTOR LINE - J

LEMON HILL SOLAR
PRELIMINARY PROJECT LAYOUT
OLMSTED COUNTY, MINNESOTA



SCALE: 1 : 500

BY: JC

DATE: 6/20/2025

SHEET 18 OF 19



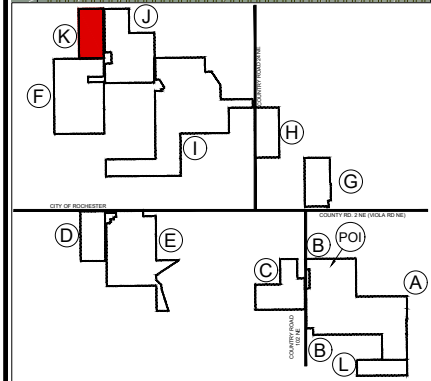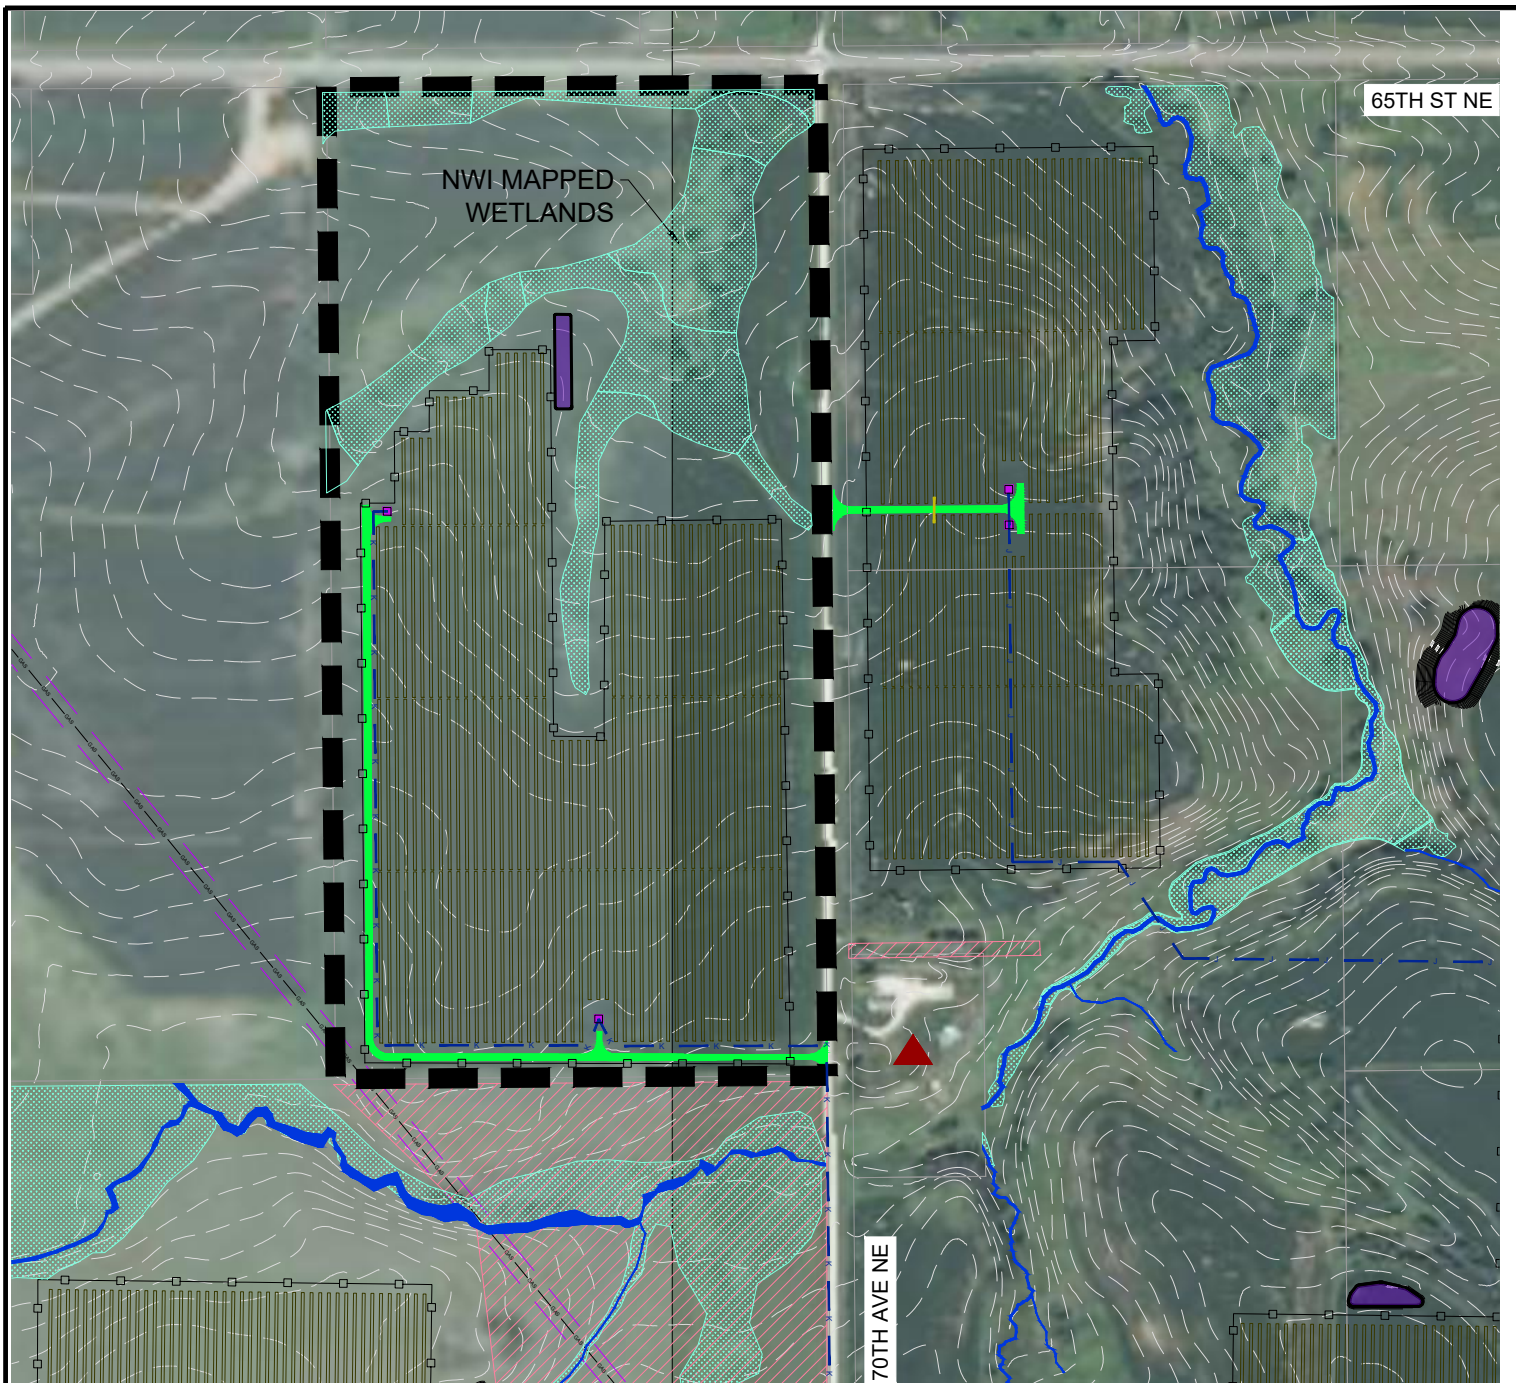

MAP INDEX

DRAFT



LEGEND			
	GAS		EXISTING GAS LINE
	OE		EXISTING OVERHEAD TRANSMISSION
			PARCEL LINE
			PROPOSED INVERTER
			PROPOSED POINT OF INTERCONNECTION
			SITE BOUNDARY
			PROPOSED GRAVEL ACCESS ROADS
			PROPOSED FENCE
			PROPOSED CULVERT
			EXISTING RESIDENCE
			PROPOSED COLLECTOR LINE
			PROPOSED SOLAR PANEL
			DELINEATED WATERWAY
			DELINEATED WETLANDS
			PROPOSED WATER QUALITY FEATURE
			RESTRICTED AREAS (FOR PANEL CONSTRUCTION)

COLLECTOR LINE - K

LEMON HILL SOLAR
PRELIMINARY PROJECT LAYOUT
OLMSTEAD COUNTY, MINNESOTA

SCALE: 1 : 500

BY: JC

DATE: 6/20/2025

SHEET 19 OF 19

