




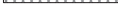
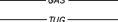








## Appendix D Preliminary Design


**LEGEND:**


-  PROPOSED LEASED AREA
  -  PROPOSED SOLAR ARRAY
  -  PROPOSED ACCESS ROAD
  -  PROPOSED INVERTER PAD
  -  PROPOSED FENCE LINE
  -  PROPOSED STORMWATER RETENTION
  -  EXISTING GAS LINE
  -  EXISTING UNDERGROUND TELEPHONE LINE
  -  EXISTING OVERHEAD POWER LINE
  -  EXISTING RIGHT OF WAY LINE
  -  EXISTING EASEMENT LINE
- PROJECT LOCATION:  
 LAT: 45.6413  
 LON: -94.6019

**Designed:** MPG  
**Checked:** ADC  
**Drawn:** MPG

**Record Drawing by/date:**

Revisions #	DATE	DESCRIPTION

Prepared for:  
  
 Aurora Distributed Solar, LLC  
 One Tech Drive, Suite 220  
 Andover, MA 01810

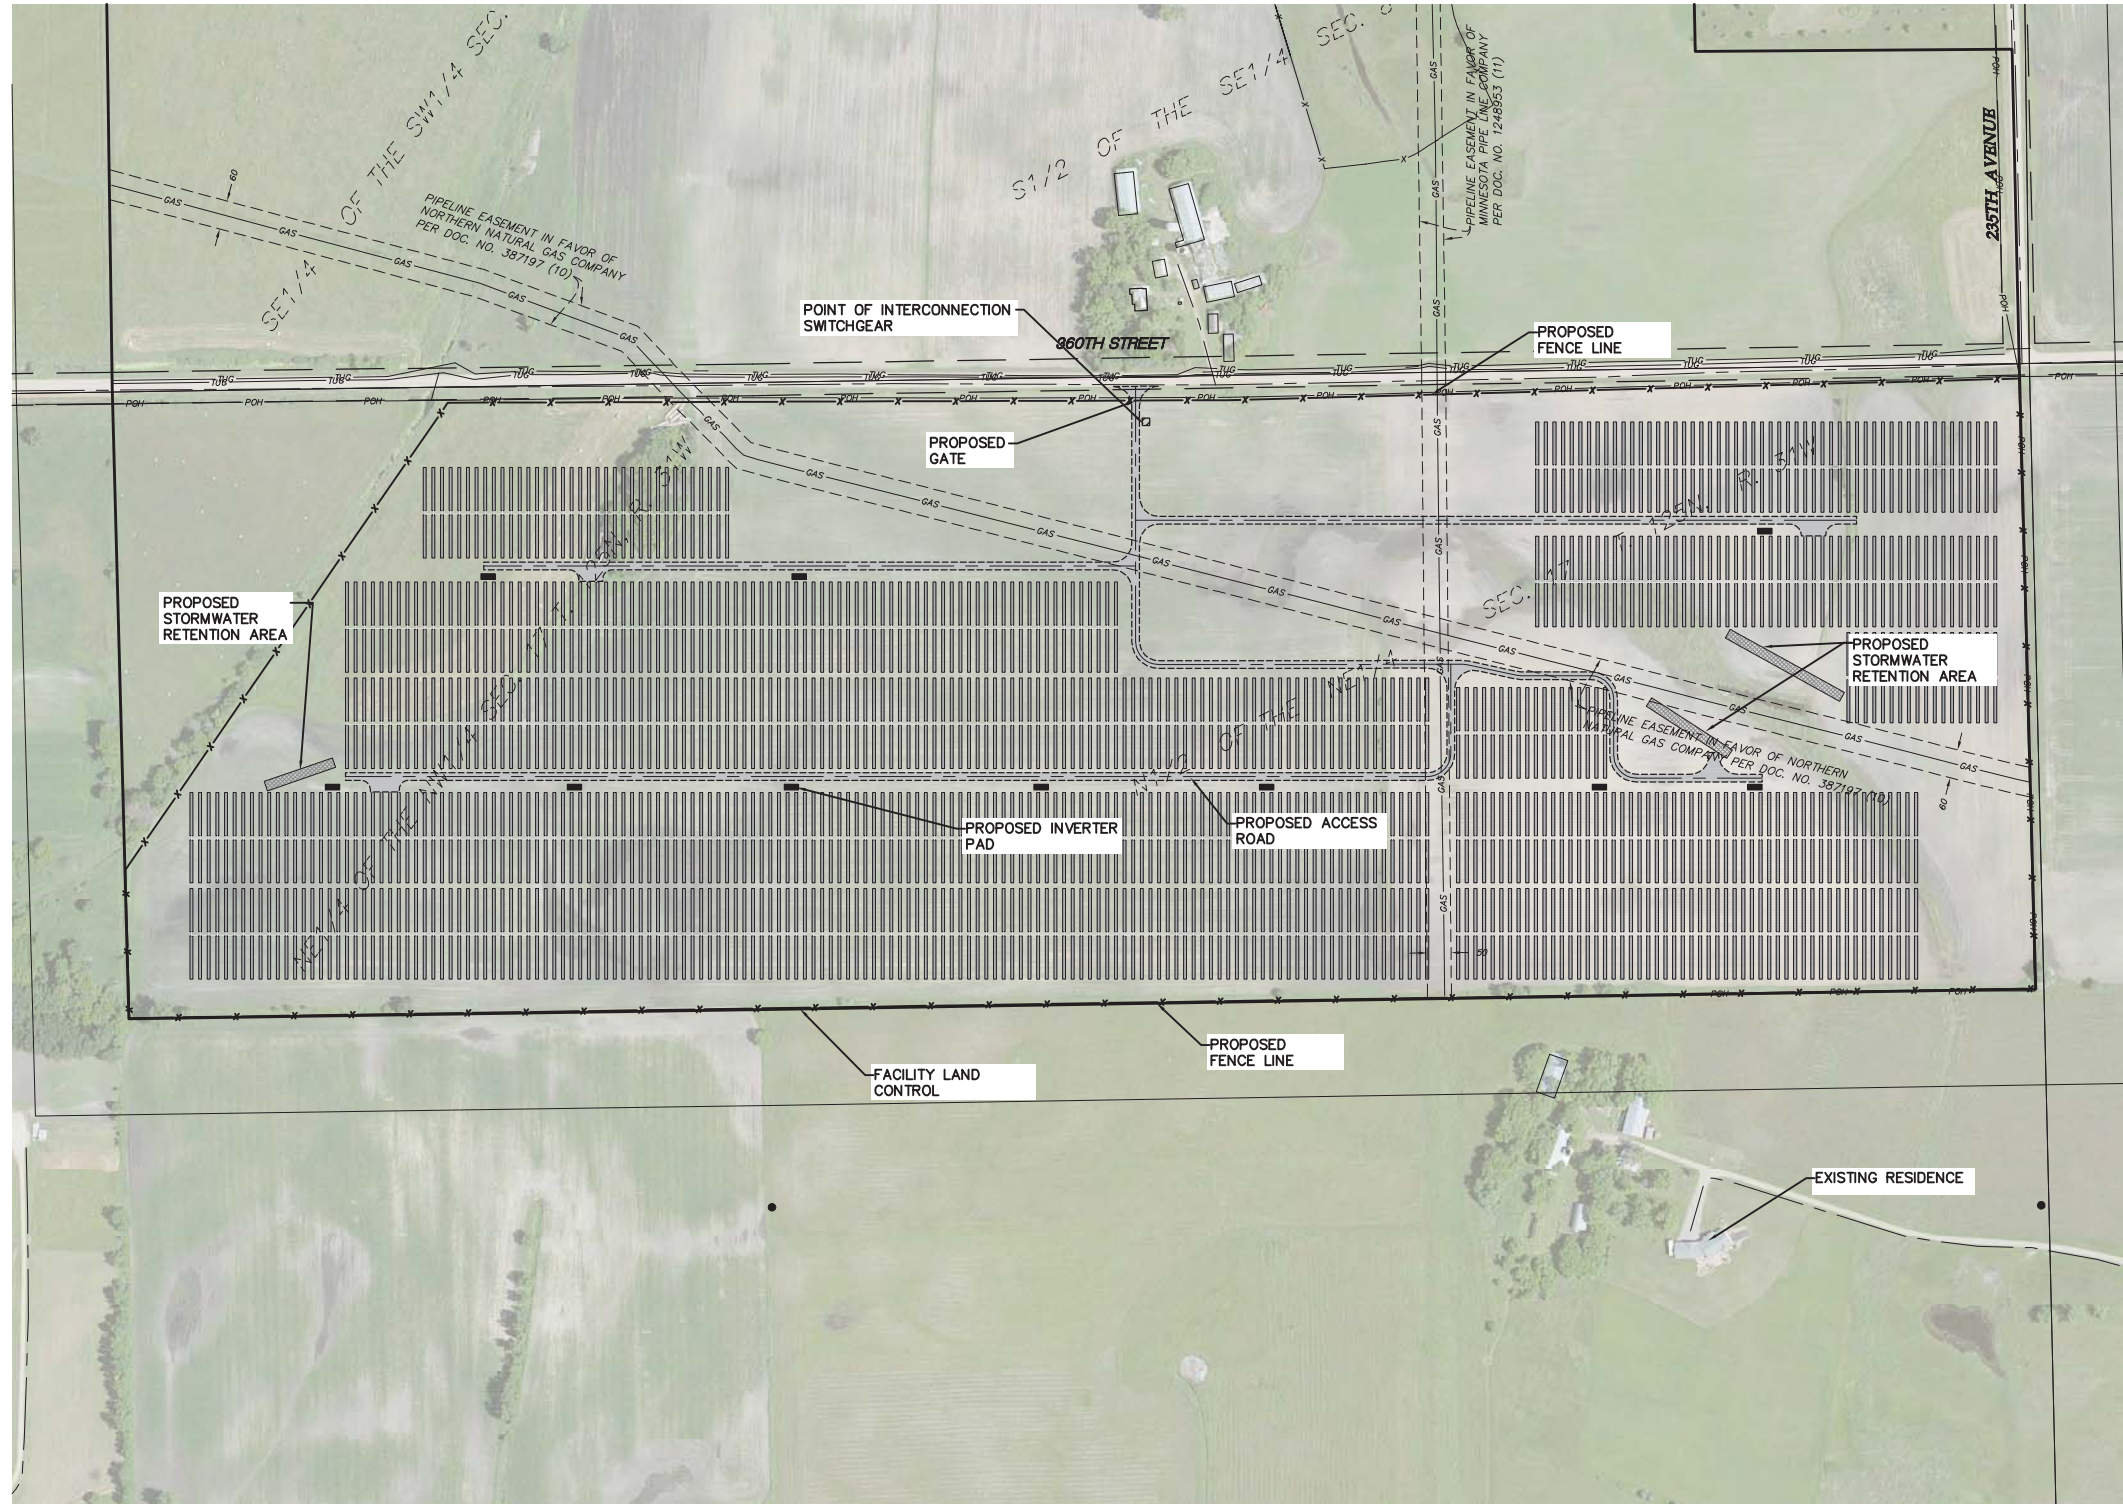


# Albany Solar

Stearns County







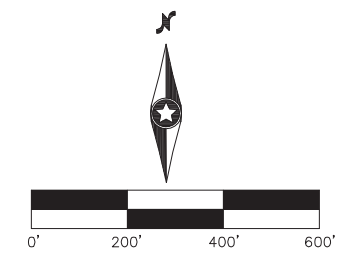

Site Plan

**Not for Construction**

Date: 06/24/14  
 Drawing No: C.200



**LEGEND:**

-  PROPOSED LEASED AREA
-  PROPOSED SOLAR ARRAY
-  PROPOSED ACCESS ROAD
-  PROPOSED INVERTER PAD
-  PROPOSED FENCE LINE
-  PROPOSED STORMWATER RETENTION
-  EXISTING RIGHT OF WAY LINE
-  EXISTING EASEMENT LINE


PROJECT LOCATION:  
 LAT: 45.2491  
 LON: -94.1110

Designed:	MPG	
Checked:	ADC	
Drawn:	MPG	
Record Drawing by/date:		
Revisions:		
#	DATE	DESCRIPTION

Prepared for:



**AURORA SOLAR**  
 Aurora Distributed Solar, LLC  
 One Tech Drive, Suite 220  
 Andover, MA 01810

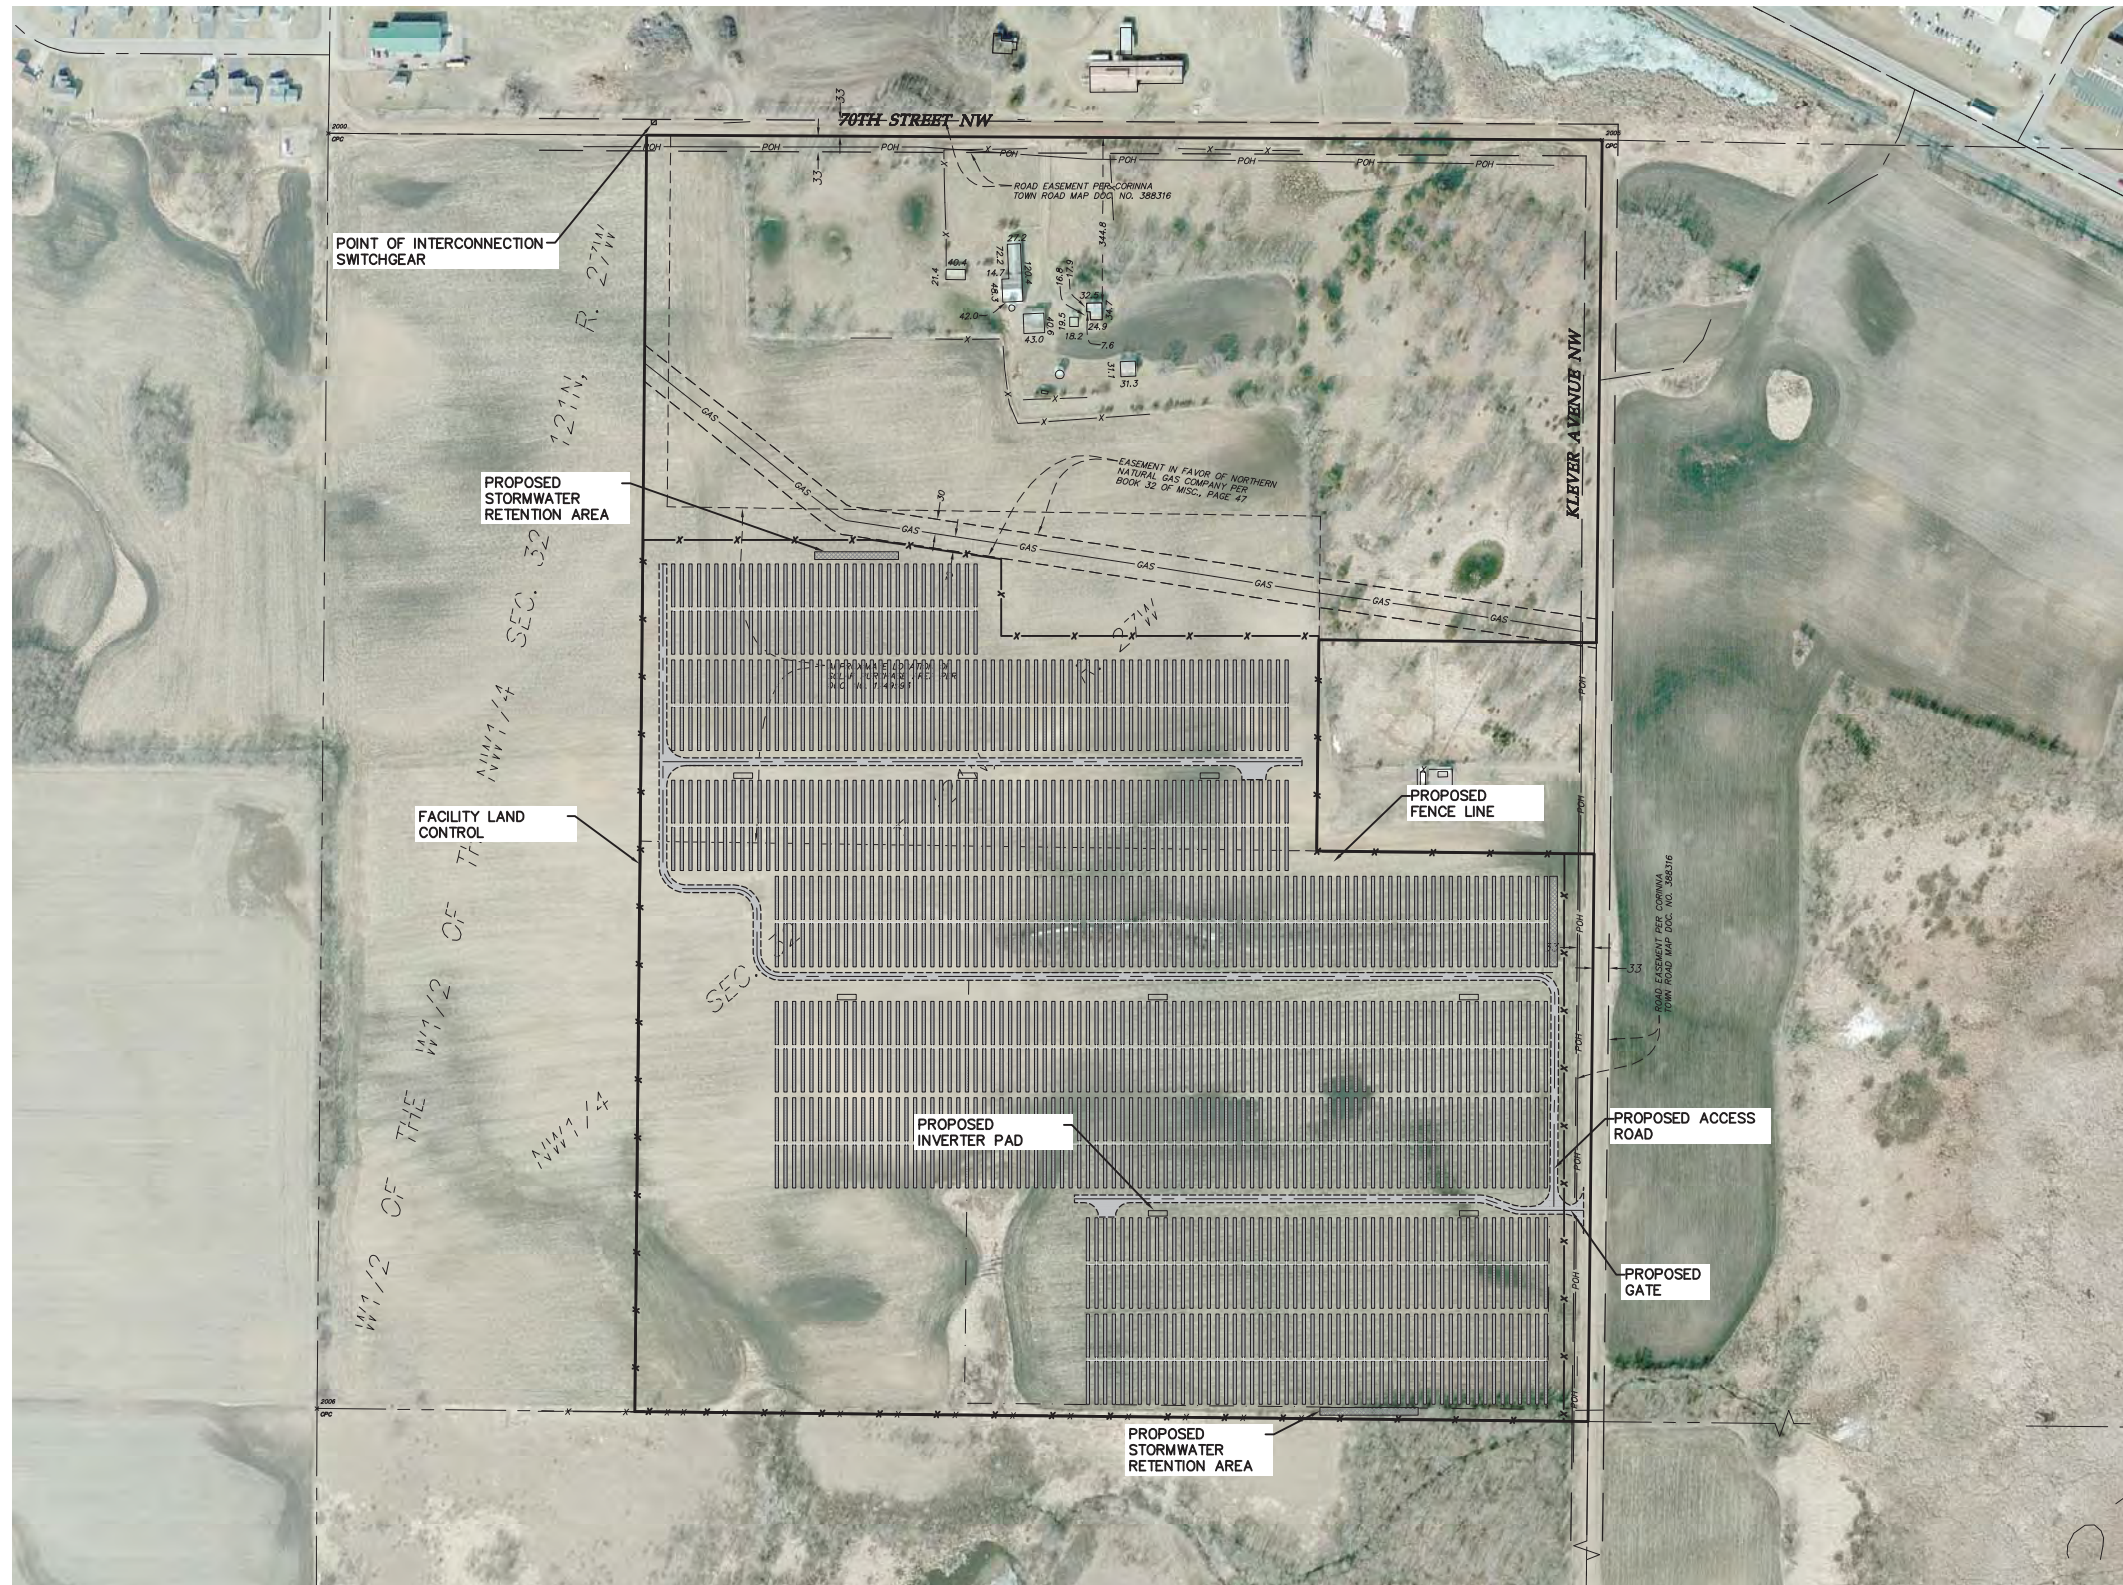


# Annandale Solar

## Wright County

Overall Site Plan

Not for Construction

Date: 06/25/14  
 Drawing No: C.200

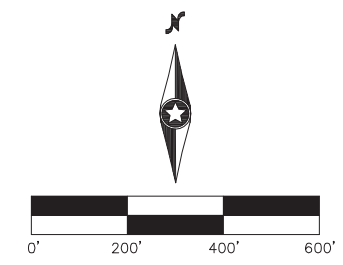

**LEGEND:**

- PROPOSED LEASED AREA
- PROPOSED SOLAR ARRAY
- PROPOSED ACCESS ROAD
- PROPOSED INVERTER PAD
- PROPOSED FENCE LINE
- PROPOSED STORMWATER RETENTION
- EXISTING OVERHEAD POWER LINE
- EXISTING EASEMENT LINE
- EXISTING RIGHT OF WAY LINE

PROJECT LOCATION:  
 LAT: 45.1396  
 LON: -94.7730

Designed:	MPG	
Checked:	ADC	
Drawn:	MPG	
Record Drawing by/date:		
Revisions:		
#	DATE	DESCRIPTION

Prepared for:

Aurora Distributed Solar, LLC  
 One Tech Drive, Suite 220  
 Andover, MA 01810




# Atwater Solar

Kandiyohi County


 

 
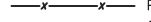




Overall Site Plan

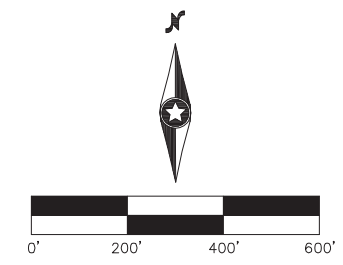Issued for Permit

Date: 06/23/14  
 Drawing No: C.200




**LEGEND:**


-  PROPOSED LEASED AREA
  -  PROPOSED SOLAR ARRAY
  -  PROPOSED ACCESS ROAD
  -  PROPOSED INVERTER PAD
  -  PROPOSED FENCE LINE
  -  PROPOSED STORMWATER RETENTION
  -  EXISTING FENCE LINE
  -  EXISTING RIGHT OF WAY LINE
  -  EXISTING EASEMENT LINE
- PROJECT LOCATION:  
 LAT: 45.5085  
 LON: -95.1256

Designed: MPG  
 Checked: ADC  
 Drawn: MPG

Record Drawing by/date: \_\_\_\_\_

Revisions #	DATE	DESCRIPTION

Prepared for:  
  
 Aurora Distributed Solar, LLC  
 One Tech Drive, Suite 220  
 Andover, MA 01810

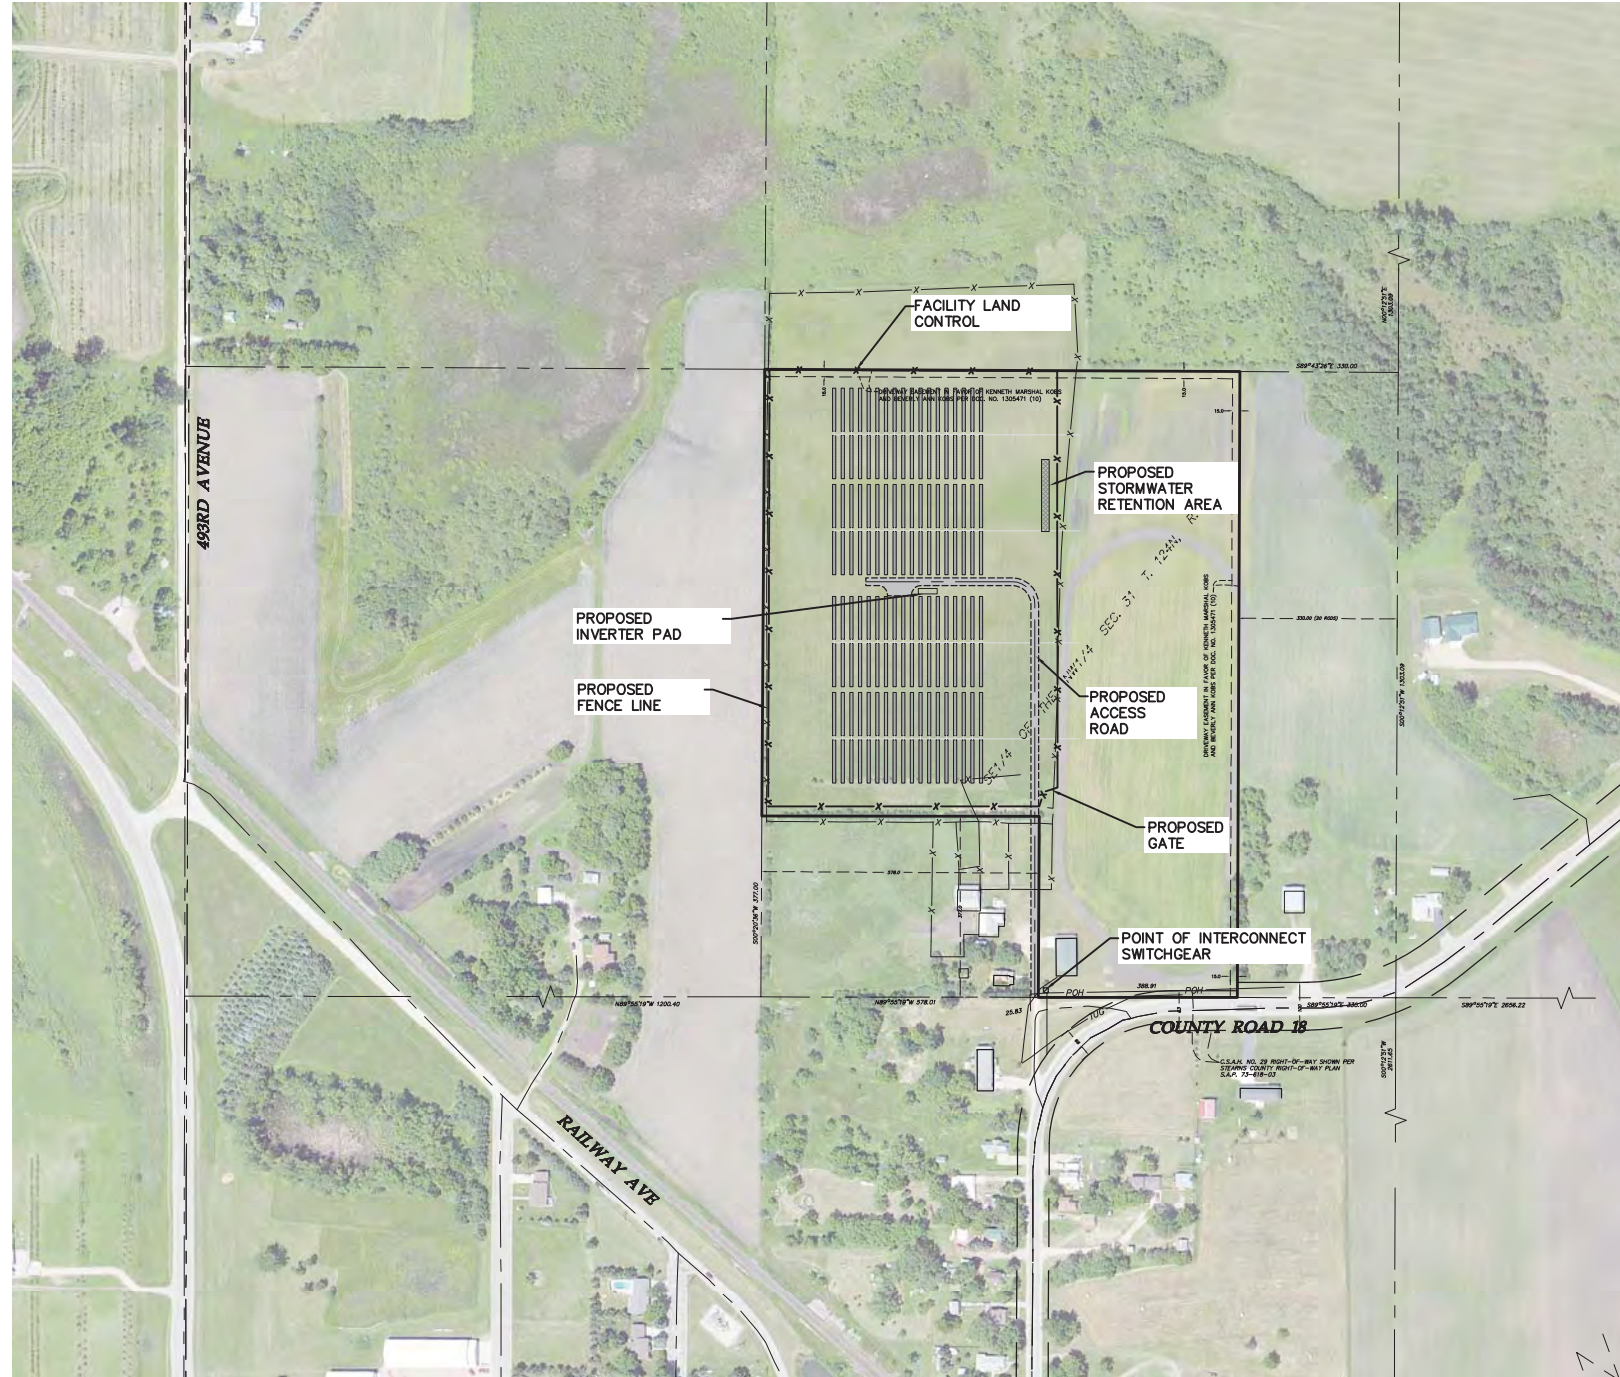


# Brooten Solar

Stearns County




 


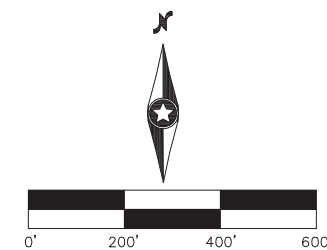


**Overall Site Plan**

**Not for Construction**

Date: **06/24/14**  
 Drawing No: **C.200**



**LEGEND:**

-  PROPOSED LEASED AREA
-  PROPOSED SOLAR ARRAY
-  PROPOSED ACCESS ROAD
-  PROPOSED INVERTER PAD
-  PROPOSED FENCE LINE
-  PROPOSED STORMWATER RETENTION
-  EXISTING OVERHEAD POWER LINE
-  EXISTING RIGHT OF WAY LINE
-  EXISTING EASEMENT LINE


PROJECT LOCATION:  
 LAT: 45.4524  
 LON: -92.9024

Designed:	MPG	
Checked:	ADC	
Drawn:	MPG	
Record Drawing by/date:		
Revisions:		
#	DATE	DESCRIPTION

Prepared for:



Aurora Distributed Solar, LLC  
 One Tech Drive, Suite 220  
 Andover, MA 01810

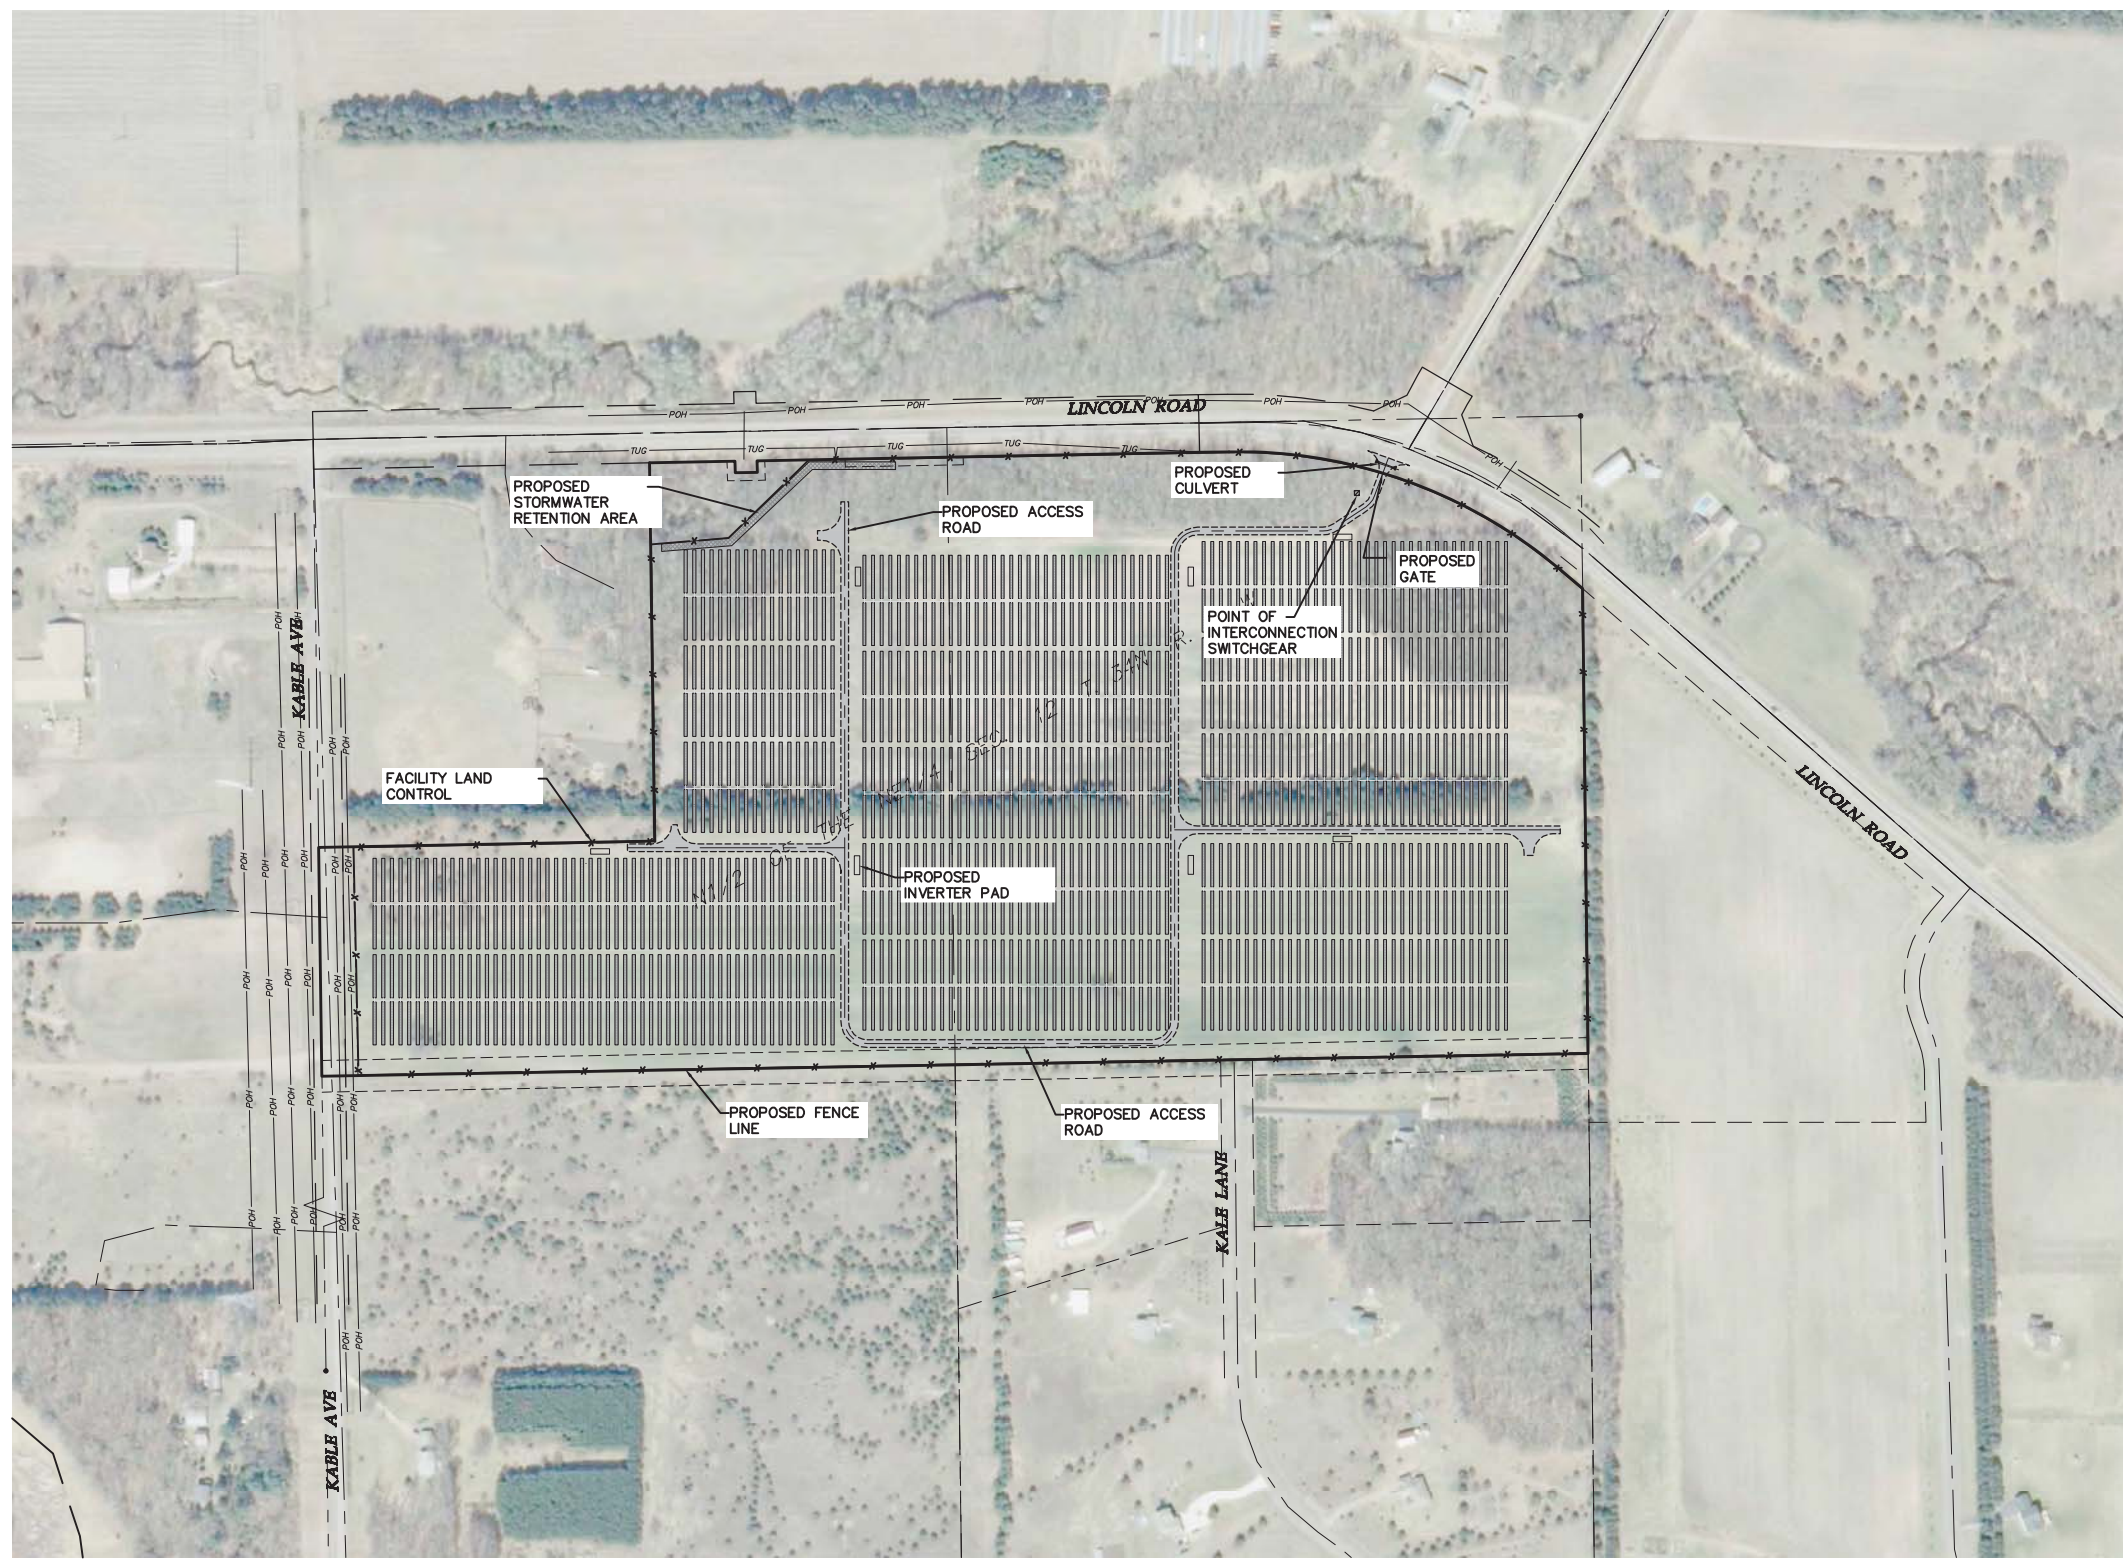


# Chisago Solar









Chisago County

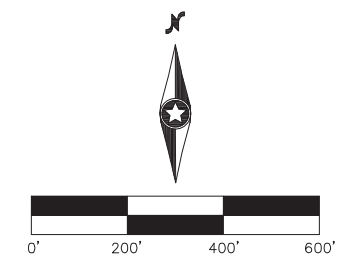Overall Site Plan

Not for Construction

Date: 06/24/14  
 Drawing No: C.200

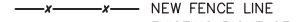


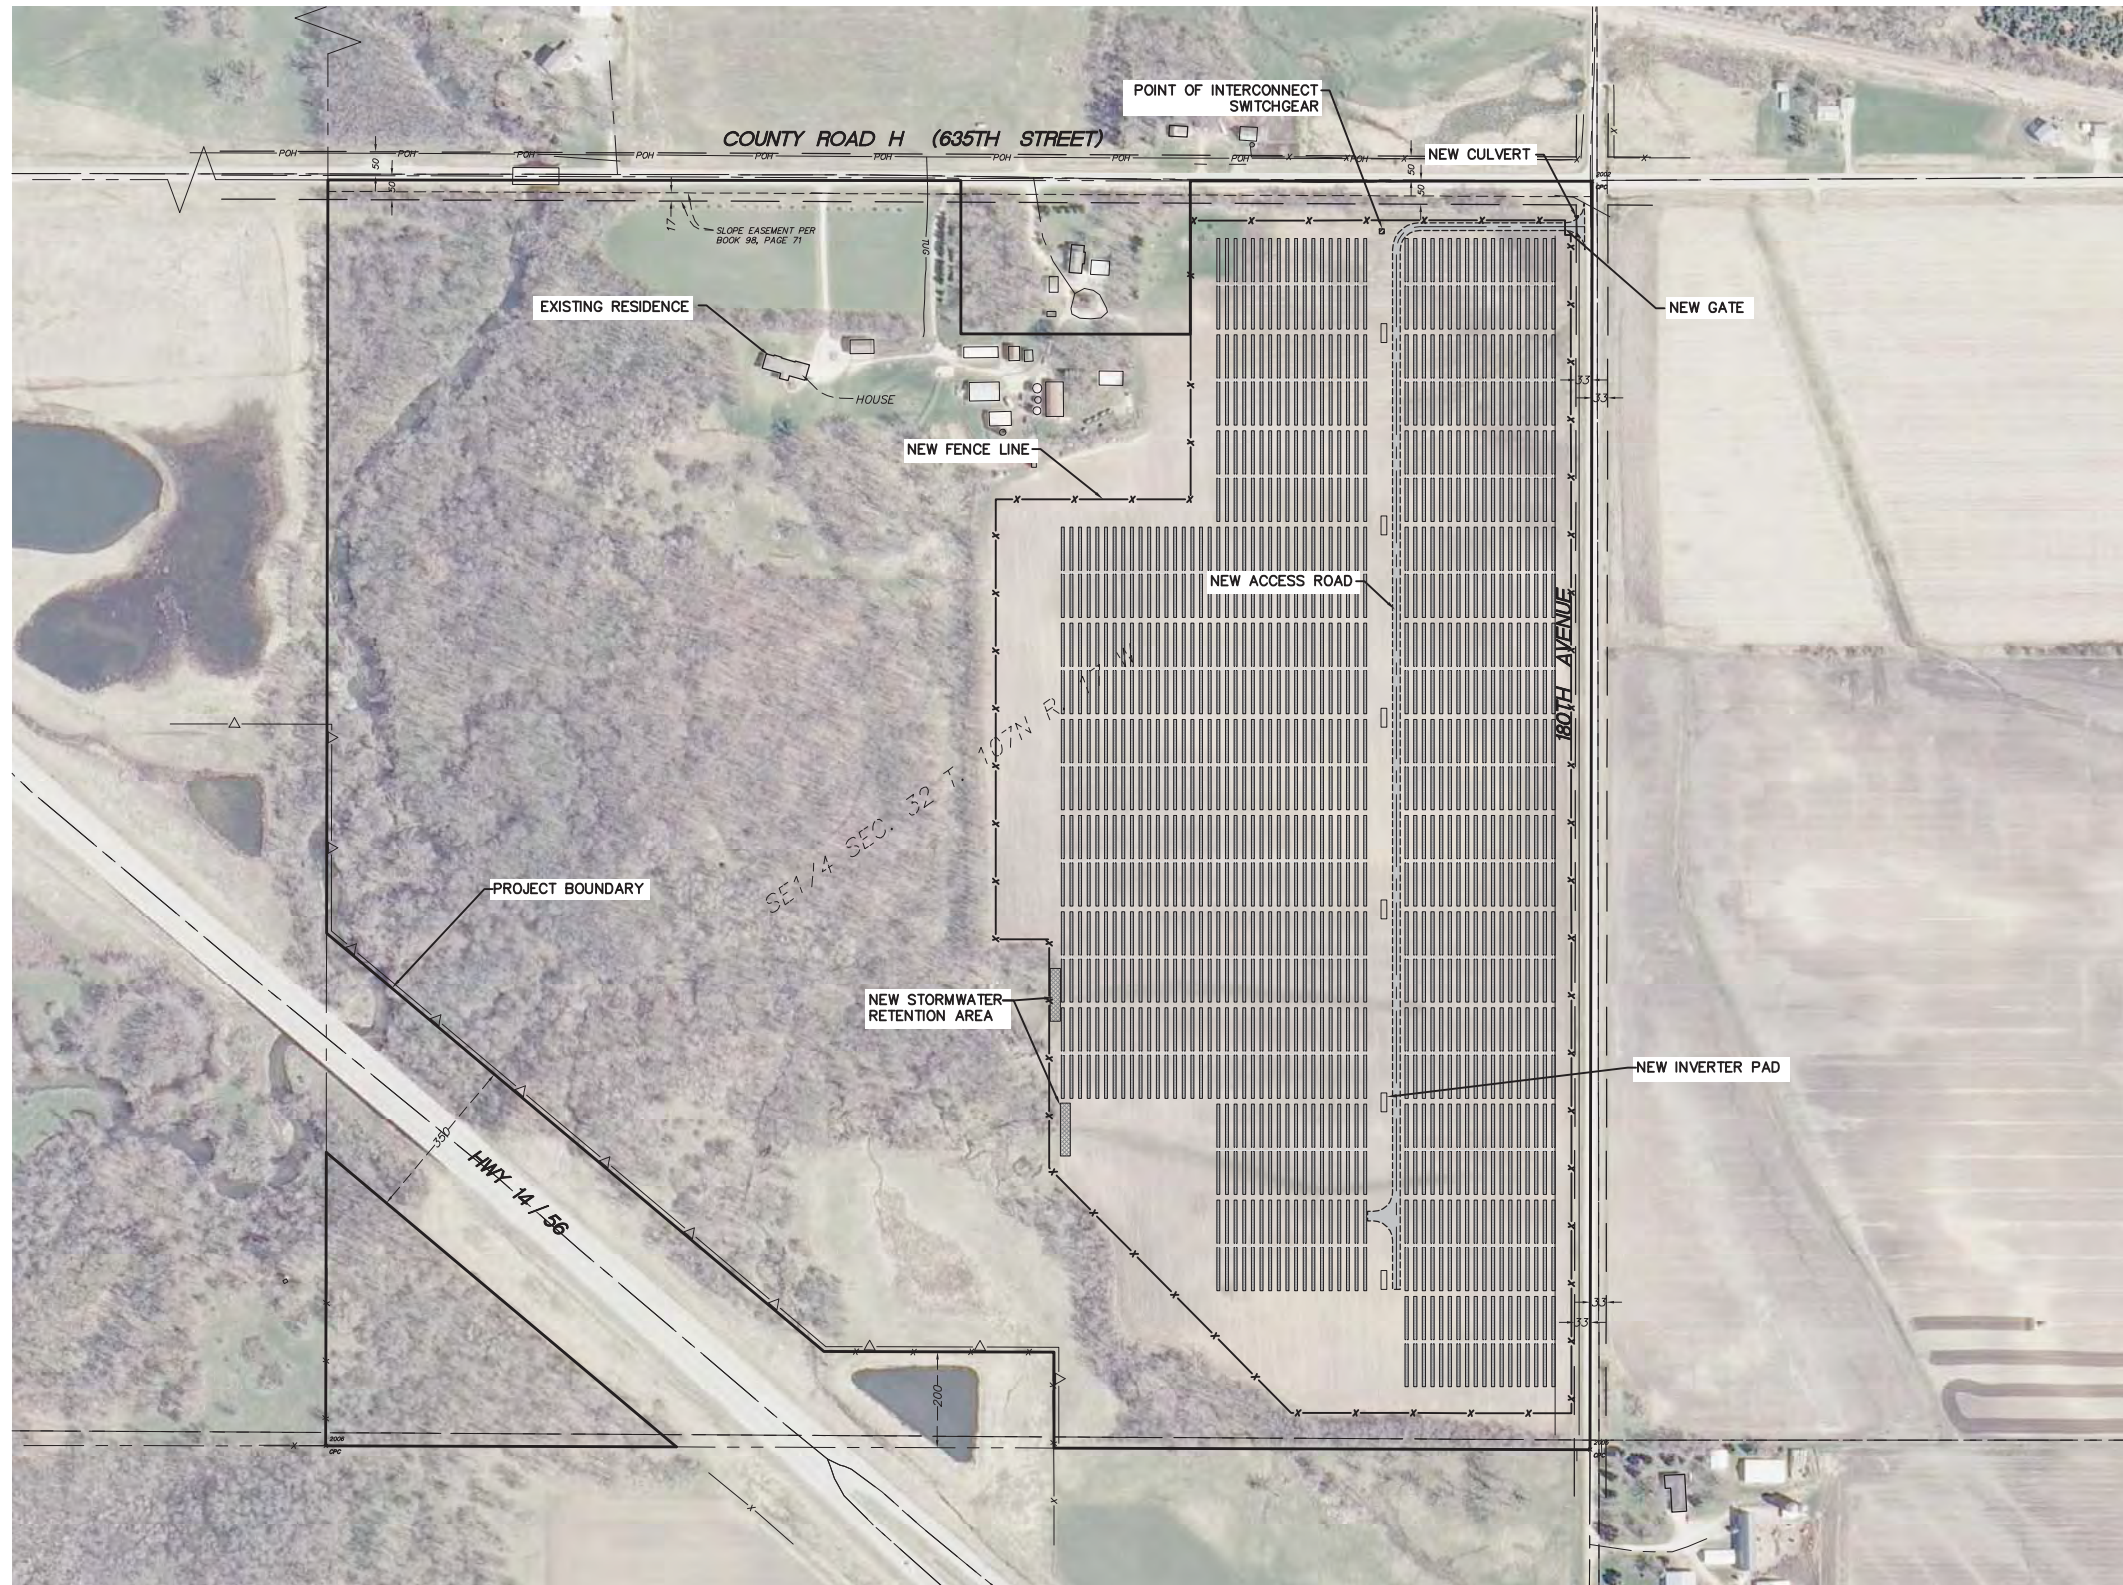
- LEGEND:**
-  NEW LEASED AREA
  -  NEW SOLAR ARRAY
  -  NEW ACCESS ROAD
  -  NEW INVERTER PAD
  -  NEW FENCE LINE
  -  EXISTING RIGHT OF WAY LINE
  -  EXISTING EASEMENT LINE
  -  NEW STORMWATER RETENTION
- PROJECT LOCATION:  
 LAT: 44.0268  
 LON: -92.8816

Designed: MPG  
 Checked: ADC  
 Drawn: MPG

Record Drawing by/date: \_\_\_\_\_

Revisions #	DATE	DESCRIPTION

Prepared for:  
  
 Aurora Distributed Solar, LLC  
 One Tech Drive, Suite 220  
 Andover, MA 01810




# Dodge Center Solar









Dodge County

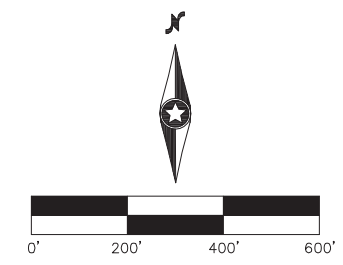Overall Site Plan

Not for Construction

Date: 06/26/14  
 Drawing No: C.200

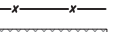

- LEGEND:**
-  PROPOSED LEASED AREA
  -  PROPOSED SOLAR ARRAY
  -  PROPOSED ACCESS ROAD
  -  PROPOSED INVERTER PAD
  -  PROPOSED FENCE LINE
  -  PROPOSED STORMWATER RETENTION
  -  EXISTING RIGHT OF WAY LINE
  -  EXISTING EASEMENT LINE
- PROJECT LOCATION:  
 LAT: 44.1546  
 LON: -93.9167



Designed:	MPG	
Checked:	ADC	
Drawn:	MPG	
Record Drawing by/date:		
Revisions:		
#	DATE	DESCRIPTION

Prepared for:



Aurora Distributed Solar, LLC  
 One Tech Drive, Suite 220  
 Andover, MA 01810


# Eastwood Solar

Blue Earth County

Overall Site Plan





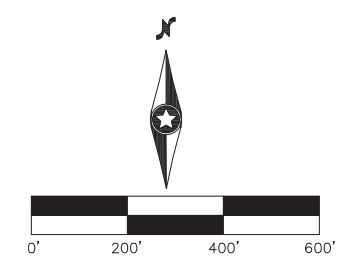



Not for Construction

Date: 06/24/14  
 Drawing No: C.200





**LEGEND:**

-  PROPOSED LEASED AREA
-  PROPOSED SOLAR ARRAY
-  PROPOSED ACCESS ROAD
-  PROPOSED INVERTER PAD
-  PROPOSED FENCE LINE
-  PROPOSED STORMWATER RETENTION
-  EXISTING RIGHT OF WAY LINE
-  EXISTING EASEMENT LINE

PROJECT LOCATION:  
 LAT: 44.9552  
 LON: -95.6887

Designed:	MPG
Checked:	ADC
Drawn:	MPG

Record Drawing by/date:

Revisions #	DATE	DESCRIPTION

Prepared for:



Aurora Distributed Solar, LLC  
 One Tech Drive, Suite 220  
 Andover, MA 01810



# Fiesta City Solar


 





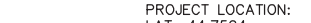
Chippewa County


Overall Site Plan

Not for Construction

Date: 06/24/14  
 Drawing No: C.200

**LEGEND:**

-  PROPOSED LEASED AREA
  -  PROPOSED SOLAR ARRAY
  -  PROPOSED ACCESS ROAD
  -  PROPOSED INVERTER PAD
  -  PROPOSED FENCE LINE
  -  PROPOSED STORMWATER RETENTION
  -  EXISTING RIGHT OF WAY LINE
  -  EXISTING EASEMENT LINE
- PROJECT LOCATION:  
 LAT: 44.7594  
 LON: -92.8253

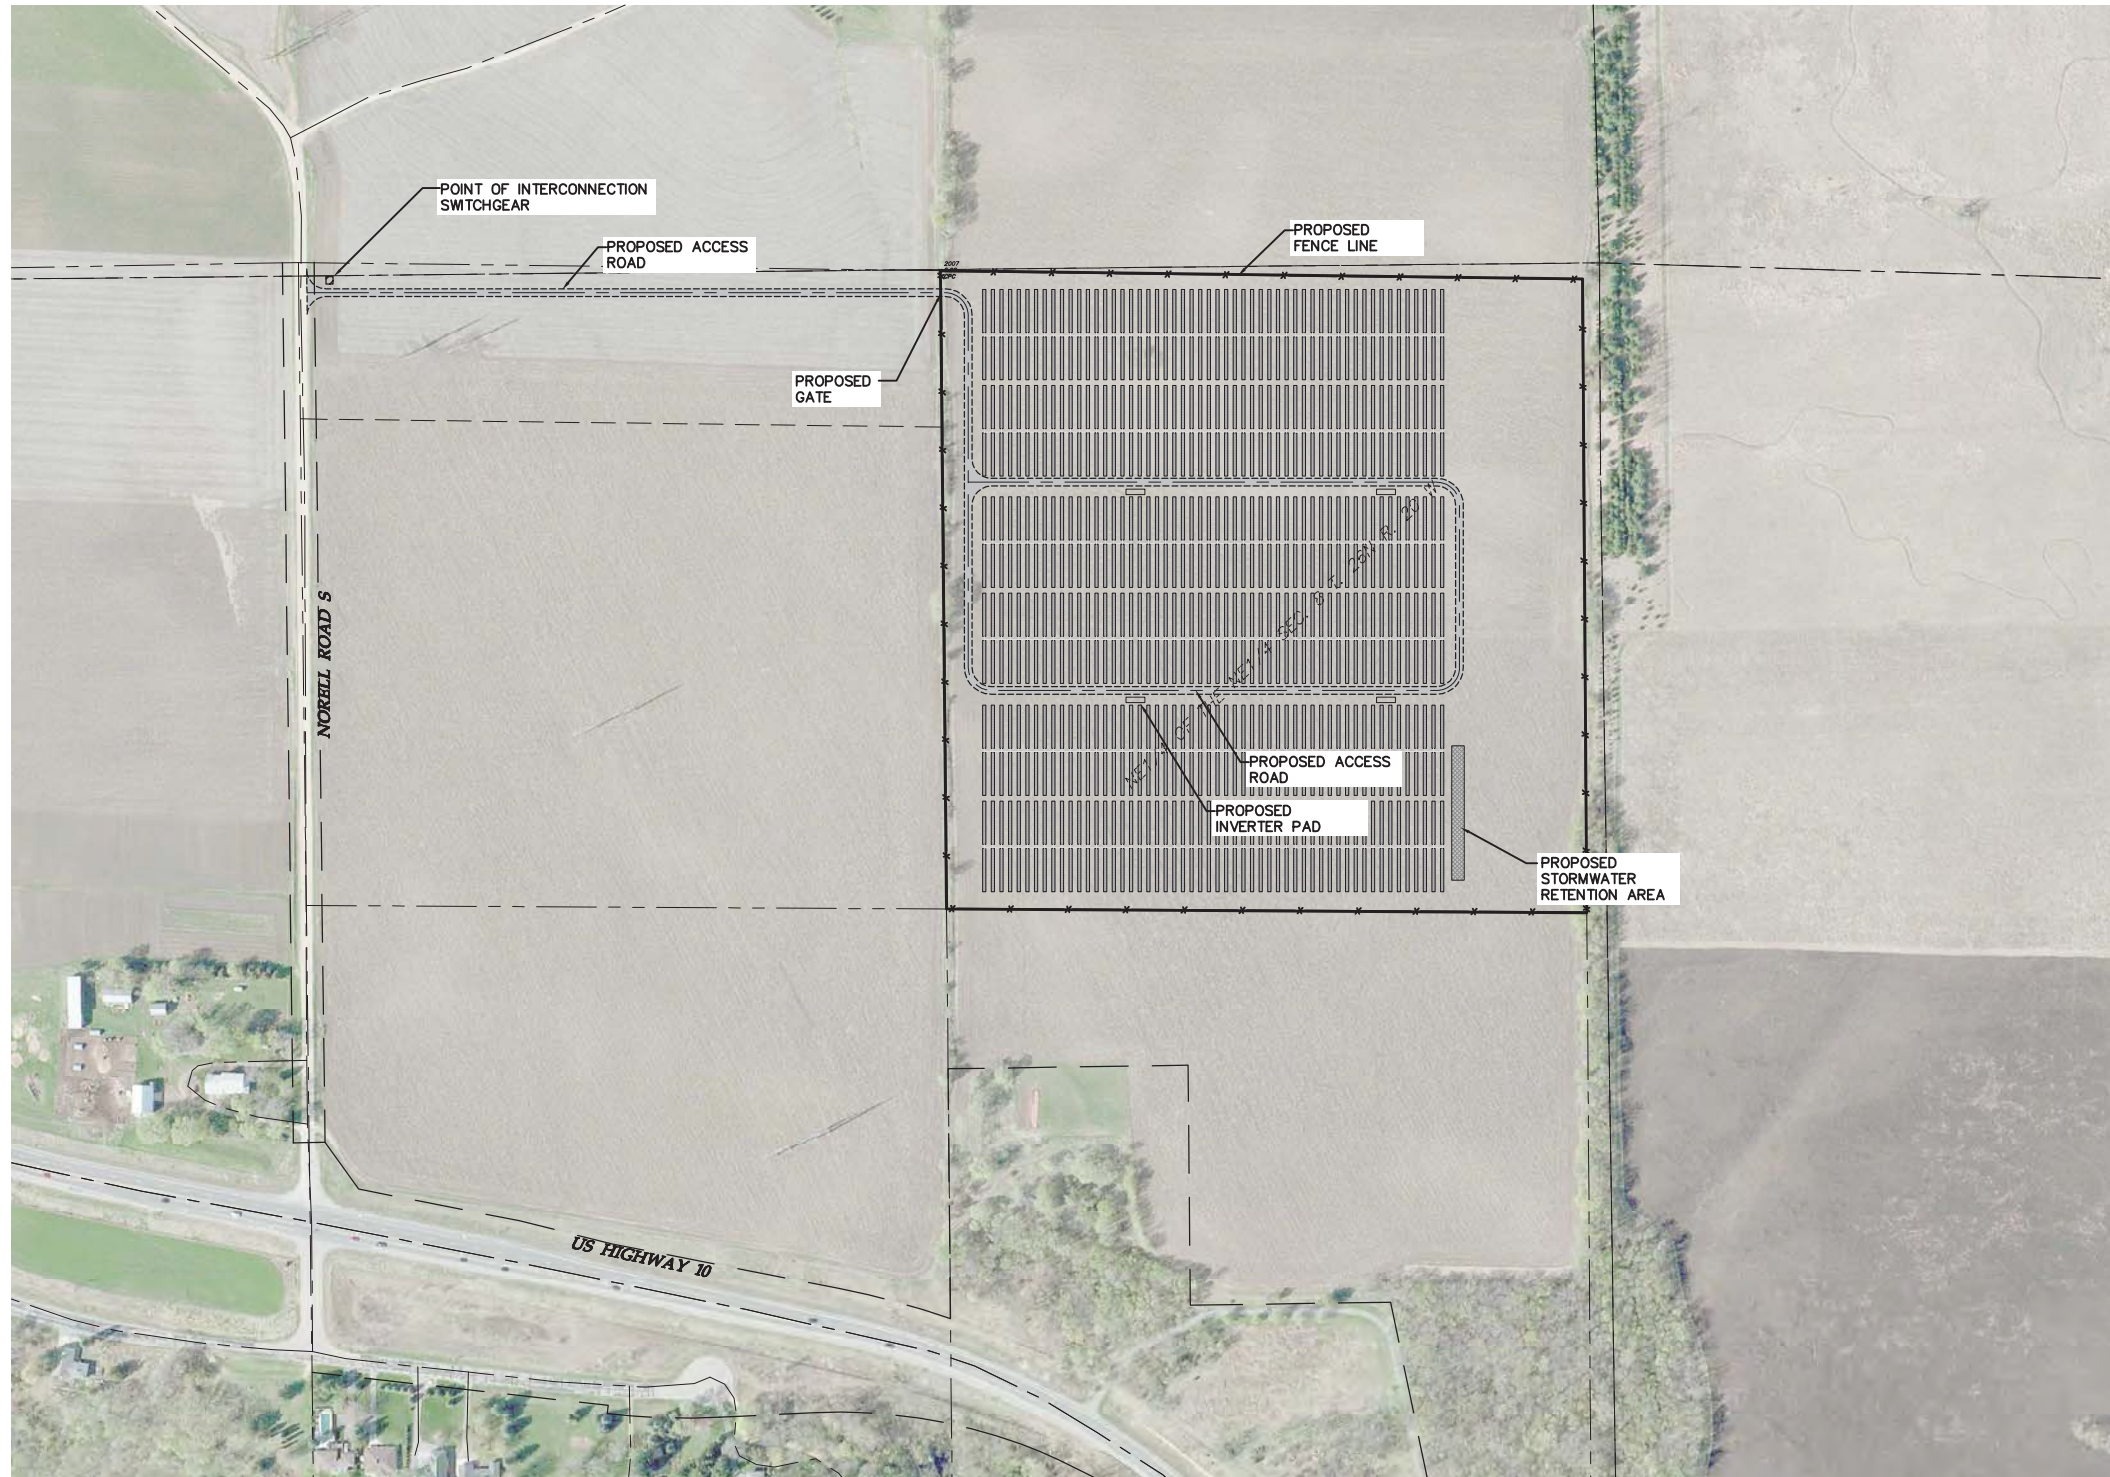


Designed:	MPG
Checked:	ADC
Drawn:	MPG

Record Drawing by/date:

Revisions #	DATE	DESCRIPTION

Prepared for:



Aurora Distributed Solar, LLC  
 One Tech Drive, Suite 220  
 Andover, MA 01810


# Hastings Solar









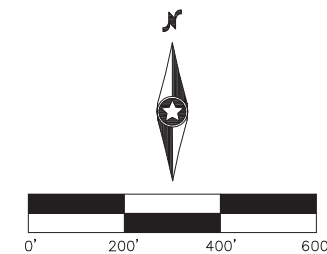

## Washington County

Site Plan

**Not for Construction**

Date: 06/24/14  
 Drawing No: C.200



- LEGEND:**
-  PROPOSED LEASED AREA
  -  PROPOSED SOLAR ARRAY
  -  PROPOSED ACCESS ROAD
  -  PROPOSED INVERTER PAD
  -  PROPOSED FENCE LINE
  -  PROPOSED STORMWATER RETENTION
  -  EXISTING OVERHEAD POWER LINE
  -  EXISTING TELEPHONE UNDERGROUND LINE
  -  EXISTING RIGHT OF WAY LINE
  -  EXISTING EASEMENT LINE
- PROJECT LOCATION:  
 LAT: 44.3205  
 LON: -93.9040

**Designed:** MPG  
**Checked:** ADC  
**Drawn:** MPG

**Record Drawing by/date:**

**Revisions:**

#	DATE	DESCRIPTION

**Prepared for:**



Aurora Distributed Solar, LLC  
 One Tech Drive, Suite 220  
 Andover, MA 01810




# Lake Emily Solar

Le Sueur County




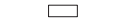

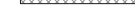


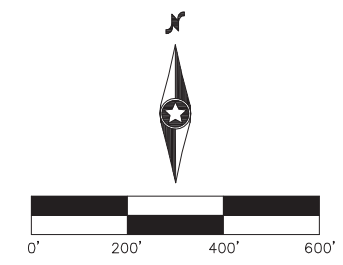

**Overall Site Plan**

**Not for Construction**

Date: 06/24/14  
 Drawing No: C.200




**LEGEND:**


-  SOLAR LEASED AREA
  -  PROPOSED SOLAR ARRAY
  -  PROPOSED ACCESS ROAD
  -  PROPOSED INVERTER PAD
  -  PROPOSED FENCE LINE
  -  PROPOSED STORMWATER RETENTION
  -  EXISTING OVERHEAD POWER
  -  EXISTING RIGHT OF WAY LINE
  -  EXISTING FENCE LINE
  -  EXISTING EASEMENT LINE
- PROJECT LOCATION:  
 LAT: 45.1959  
 LON: -93.8124

**Designed:** MPG  
**Checked:** ADC  
**Drawn:** MPG

**Record Drawing by/date:**

Revisions #	DATE	DESCRIPTION

Prepared for:  
  
**Aurora Solar**  
 Aurora Distributed Solar, LLC  
 One Tech Drive, Suite 220  
 Andover, MA 01810

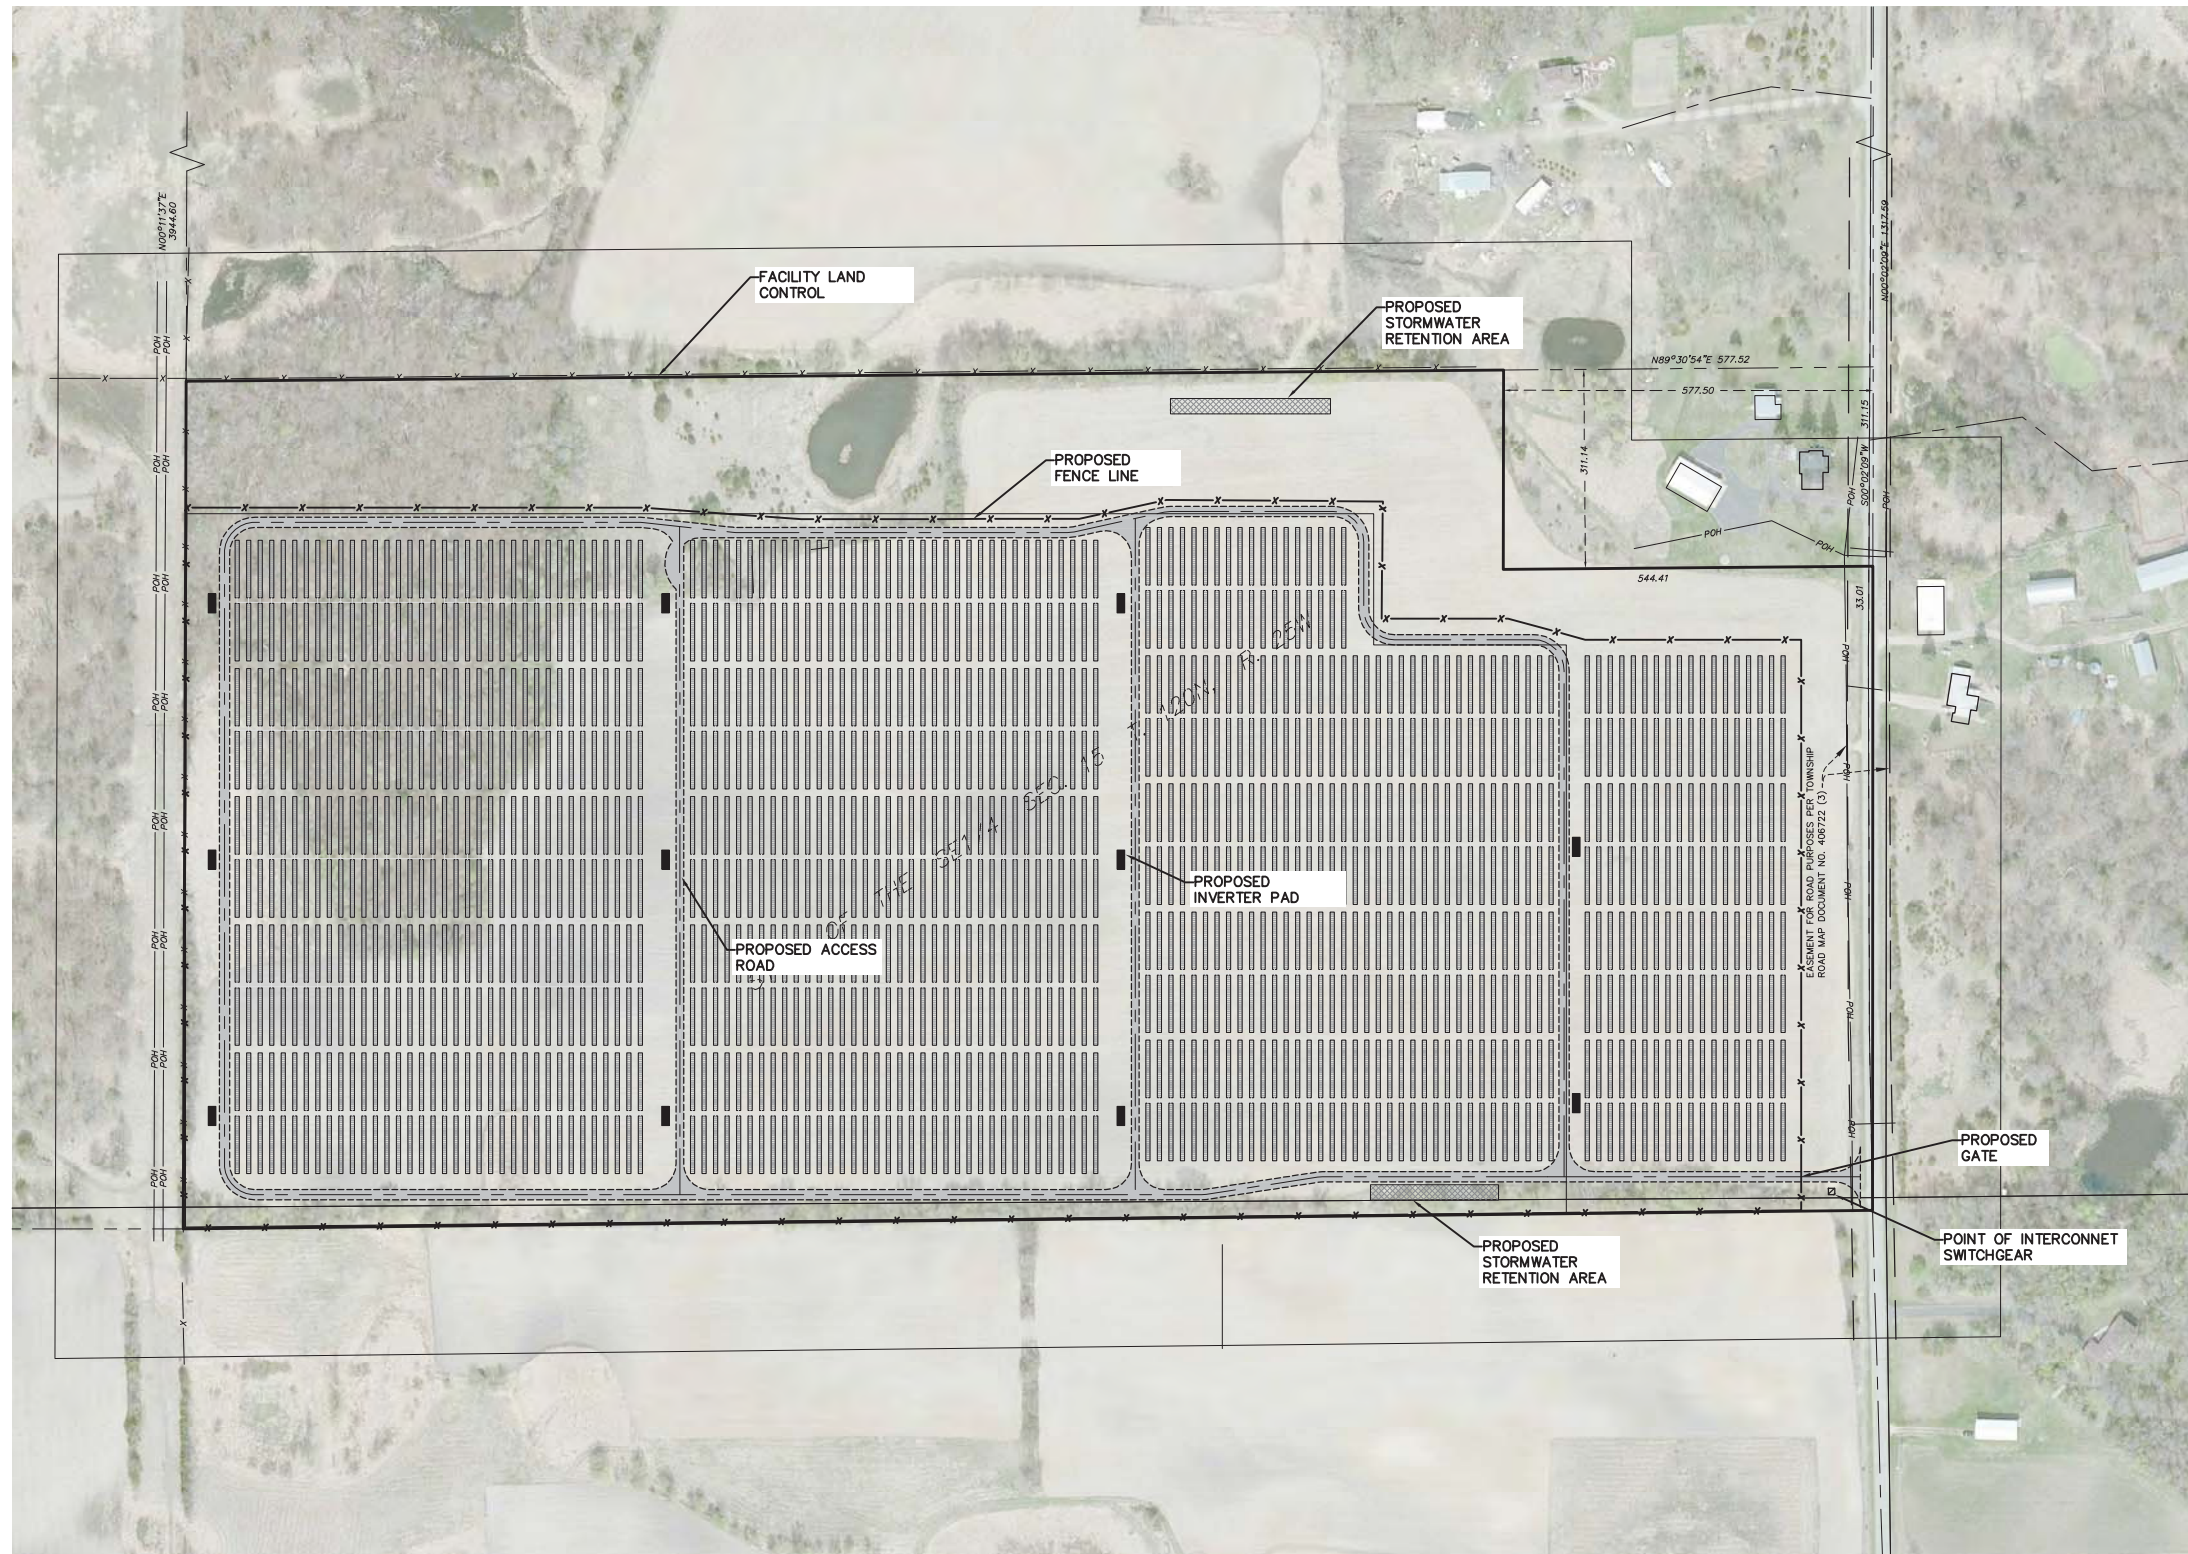





 



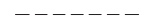

**Lake Pulaski Solar**  
 Wright County

**Overall Site Plan**

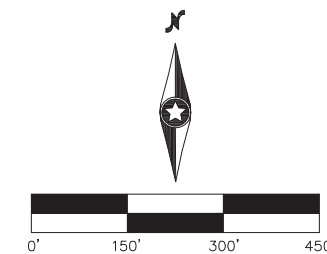**Issued for Permit**

Date: 06/23/14  
 Drawing No: C.200



- LEGEND:**
-  PROPOSED LEASED AREA
  -  PROPOSED SOLAR ARRAY
  -  PROPOSED ACCESS ROAD
  -  PROPOSED INVERTER PAD
  -  PROPOSED FENCE LINE
  -  PROPOSED STORMWATER RETENTION
  -  EXISTING FENCE LINE
  -  EXISTING RIGHT OF WAY LINE
  -  EXISTING EASEMENT LINE
- PROJECT LOCATION:  
 LAT: 45.4020  
 LON: -92.6942

Designed: MPG  
 Checked: ADC  
 Drawn: MPG


Record Drawing by/date: \_\_\_\_\_

Revisions #	DATE	DESCRIPTION

Prepared for:



Aurora Distributed Solar, LLC  
 One Tech Drive, Suite 220  
 Andover, MA 01810

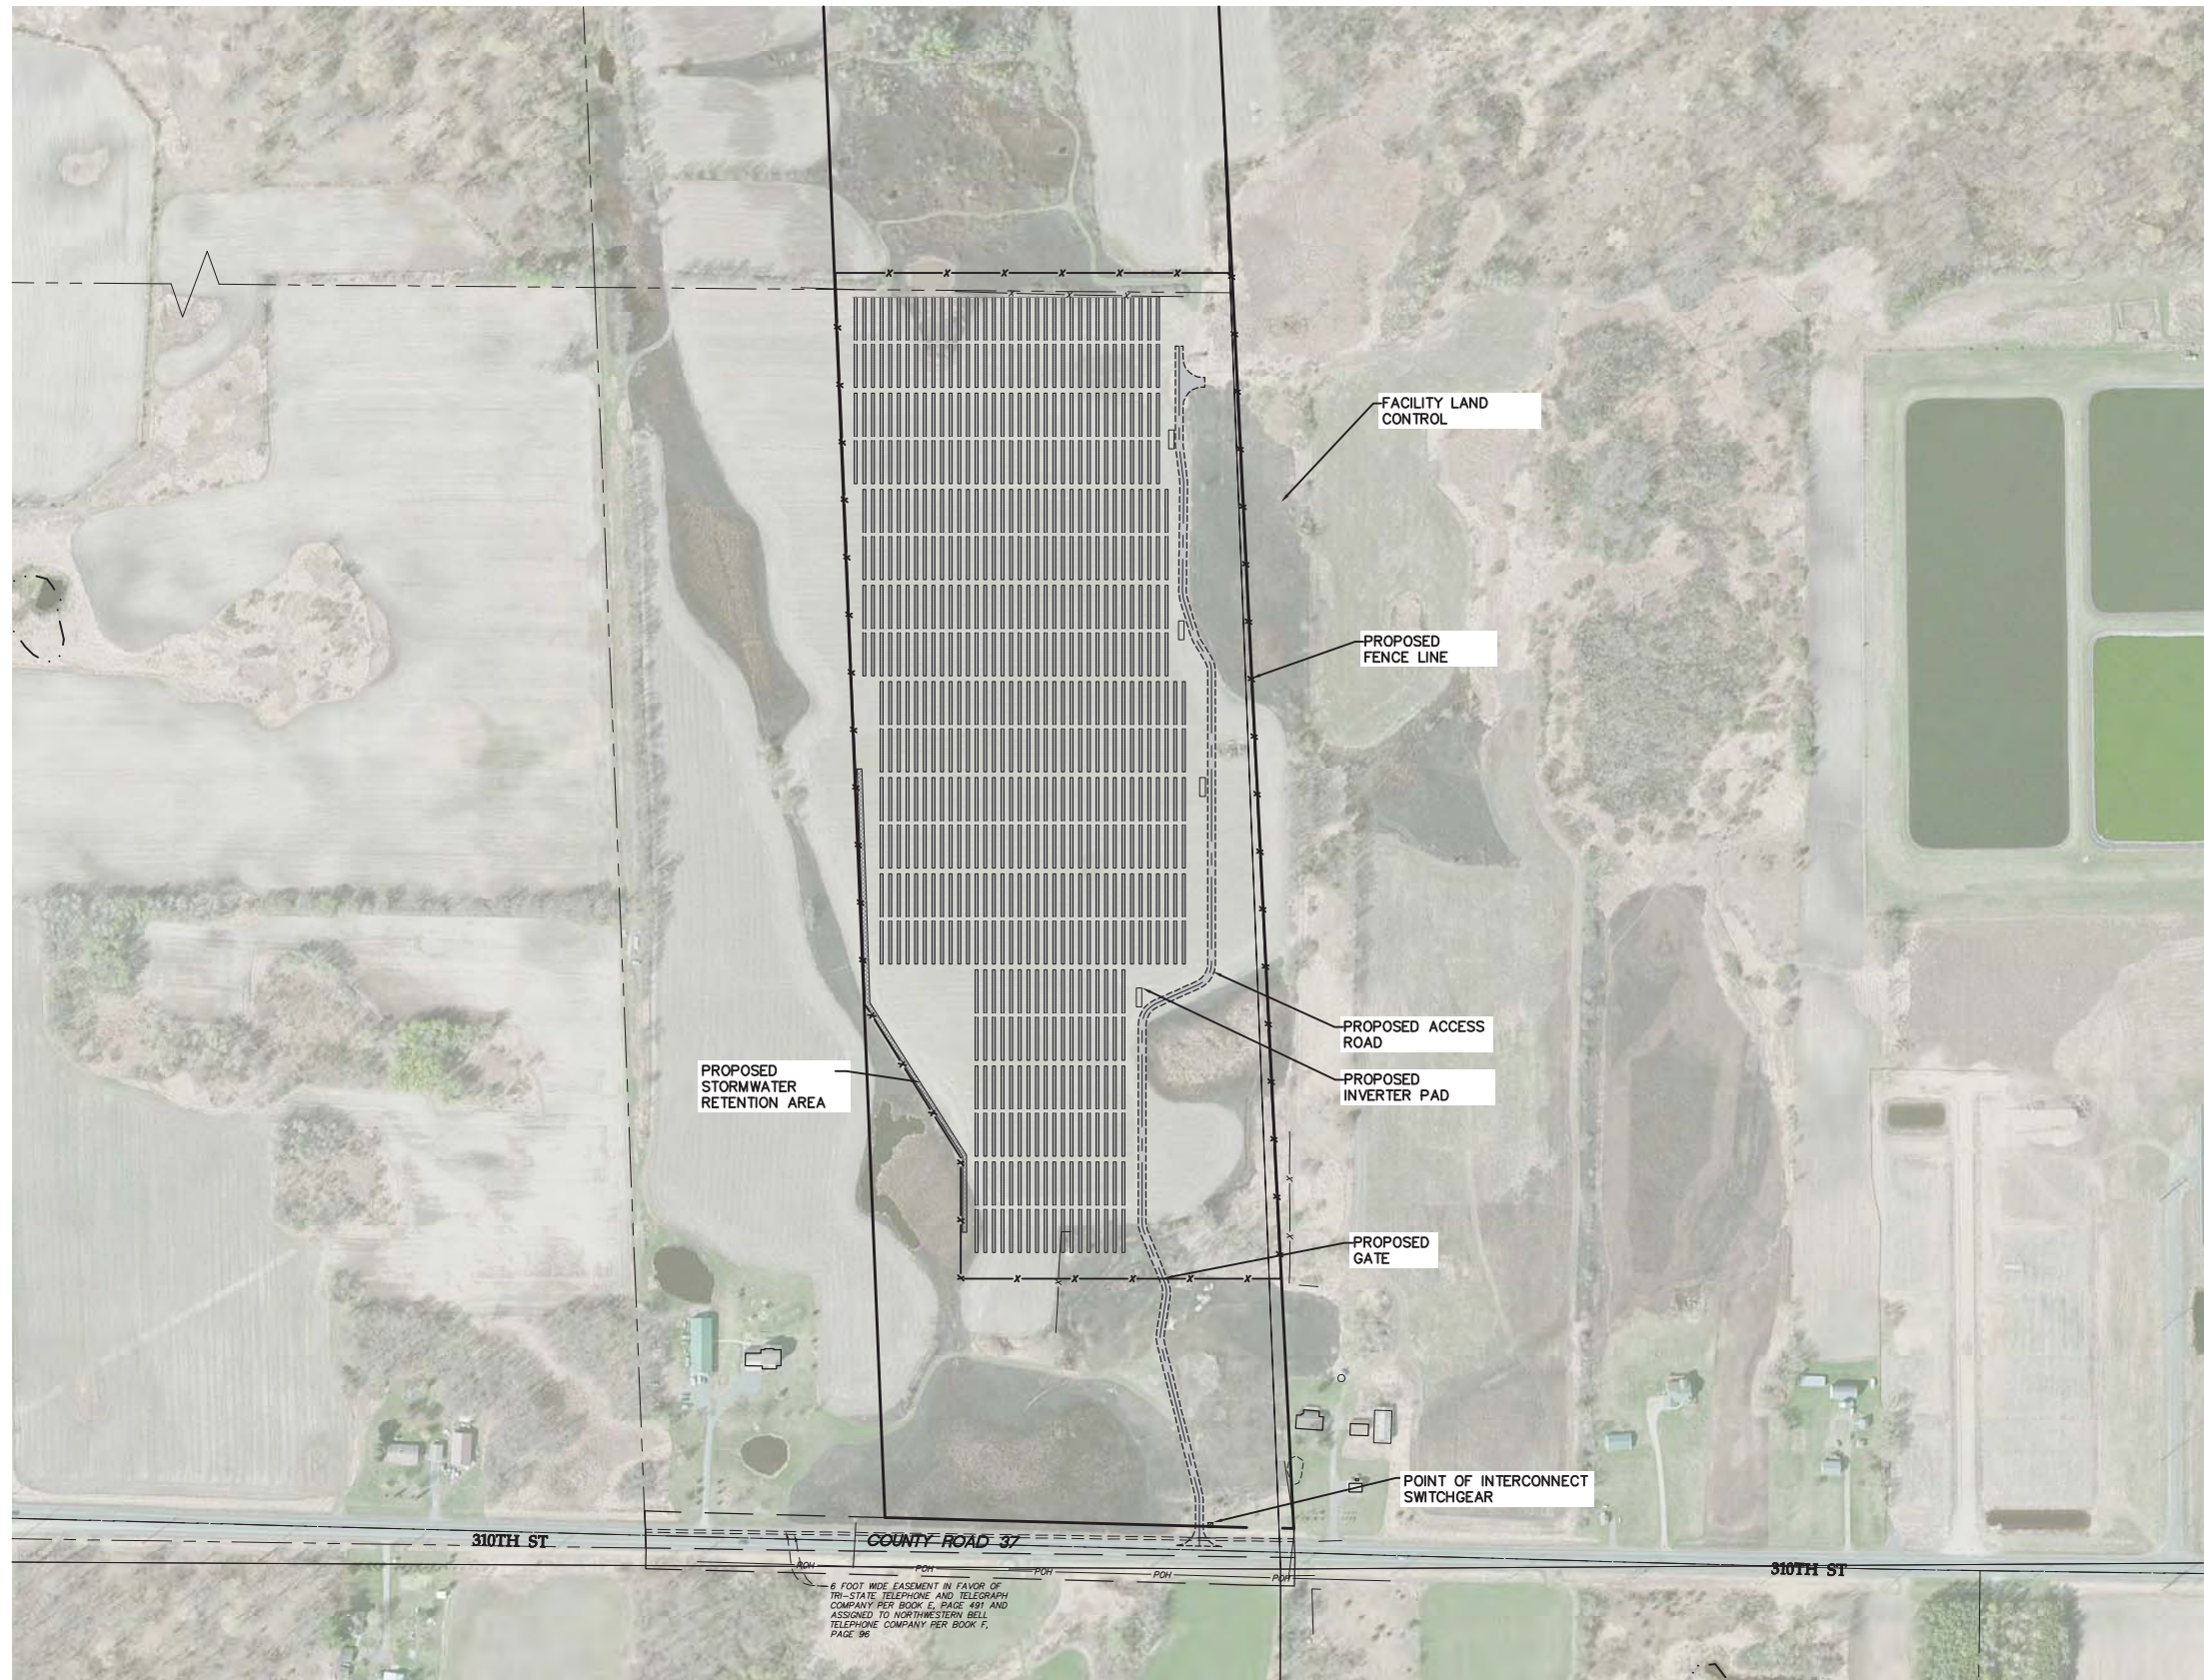

6 FOOT WIDE EASEMENT IN FAVOR OF TRI-STATE TELEPHONE AND TELEGRAPH COMPANY PER BOOK E, PAGE 491 AND ASSIGNED TO NORTHWESTERN BELL TELEPHONE COMPANY PER BOOK F, PAGE 96




 





# Lawrence Creek Solar

Chisago County

Overall Site Plan

Not for Construction

Date: 06/24/14  
 Drawing No: C.200

- LEGEND:**
-  PROPOSED LEASED AREA
  -  PROPOSED SOLAR ARRAY
  -  PROPOSED ACCESS ROAD
  -  PROPOSED INVERTER PAD
  -  PROPOSED FENCE LINE
  -  PROPOSED STORMWATER RETENTION
  -  EXISTING FENCE LINE
  -  EXISTING RIGHT OF WAY LINE
  -  EXISTING EASEMENT LINE
- PROJECT LOCATION:  
 LAT: 44.9090  
 LON: -94.0274

Designed:	MPG	
Checked:	ADC	
Drawn:	MPG	
Record Drawing by/date:		
Revisions:		
#	DATE	DESCRIPTION

Prepared for:

**AURORA SOLAR**

Aurora Distributed Solar, LLC  
 One Tech Drive, Suite 220  
 Andover, MA 01810



**Lester Prairie Solar**  
 McLeod County

Overall Site Plan

Not for Construction

Date: 06/24/14  
 Drawing No: C.200