
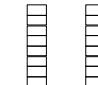

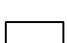
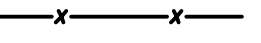

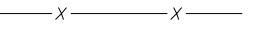
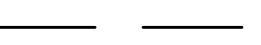





LEGEND:

-  PROPOSED LEASED AREA
 -  PROPOSED SOLAR ARRAY
 -  PROPOSED ACCESS ROAD
 -  PROPOSED INVERTER PAD
 -  PROPOSED FENCE LINE
 -  PROPOSED STORMWATER RETENTION
 -  EXISTING FENCE LINE
 -  EXISTING OVERHEAD POWER LINE
 -  EXISTING RIGHT OF WAY LINE
 -  EXISTING EASEMENT LINE
 -  EXISTING DELINEATED WETLAND AREA
- PROJECT LOCATION:
 LAT: 45.6201
 LON: -94.1519

PLEASE NOTE: THIS DESIGN IS PRELIMINARY, DATED 06/24/14. DELINEATED WETLANDS (DELINEATED IN THE SUMMER 2014) ARE DISPLAYED TO IDENTIFY LOCATION OF WETLANDS. THIS INFORMATION SHOULD NOT BE USED TO QUANTIFY OR OTHERWISE PRESUME WETLAND IMPACTS. AURORA IS USING THE WETLAND DELINEATION INFORMATION TO REVISE THE FACILITY DESIGN TO AVOID AND MINIMIZE WETLAND IMPACTS TO THE EXTENT PRACTICABLE AS PART OF DESIGN PROCESS.

Designed: MPG
 Checked: ADC
 Drawn: MPG

Record Drawing by/date: _____

Revisions #	DATE	DESCRIPTION

Prepared for:

AURORA SOLAR
 Aurora Distributed Solar, LLC
 One Tech Drive, Suite 220
 Andover, MA 01810




Mayhew Solar
 Benton County




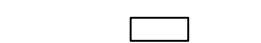
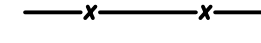

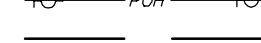
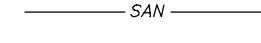
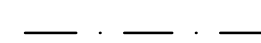


Overall Site Plan

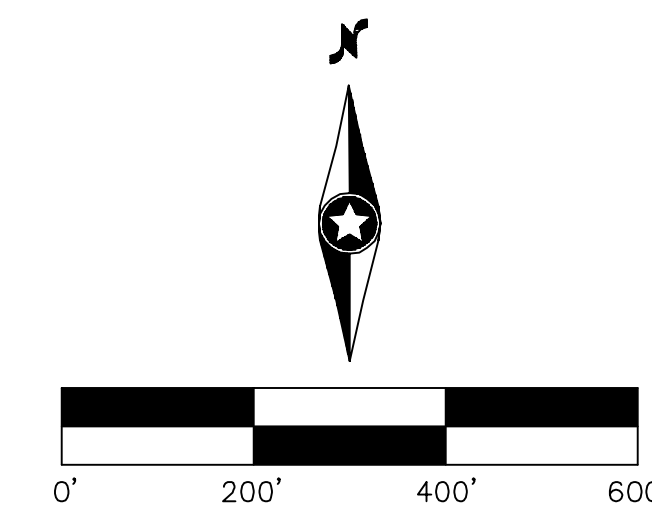Issued for Permit
 Not for Construction

Date: **06/24/14**
 Drawing No: **C.200**



LEGEND:

-  SOLAR LEASED AREA
 -  PROPOSED SOLAR ARRAY
 -  PROPOSED ACCESS ROAD
 -  PROPOSED INVERTER PAD
 -  PROPOSED FENCE LINE
 -  PROPOSED STORMWATER RETENTION
 -  EXISTING OVERHEAD POWER
 -  EXISTING RIGHT OF WAY LINE
 -  EXISTING SANITARY LINE
 -  EXISTING EASEMENT LINE
 -  EXISTING DELINEATED WETLAND AREA
- PROJECT LOCATION:
 LAT: 45.0560
 LON: -93.9234


PLEASE NOTE: THIS DESIGN IS PRELIMINARY, DATED 06/23/14. DELINEATED WETLANDS (DELINEATED IN THE SUMMER 2014) ARE DISPLAYED TO IDENTIFY LOCATION OF WETLANDS. THIS INFORMATION SHOULD NOT BE USED TO QUANTIFY OR OTHERWISE PRESUME WETLAND IMPACTS. AURORA IS USING THE WETLAND DELINEATION INFORMATION TO REVISE THE FACILITY DESIGN TO AVOID AND MINIMIZE WETLAND IMPACTS TO THE EXTENT PRACTICABLE AS PART OF DESIGN PROCESS.

Designed:	MPG
Checked:	ADC
Drawn:	MPG
Record Drawing by/date:	

Revisions #	DATE	DESCRIPTION

Prepared for:

AURORA SOLAR
 Aurora Distributed Solar, LLC
 One Tech Drive, Suite 220
 Andover, MA 01810

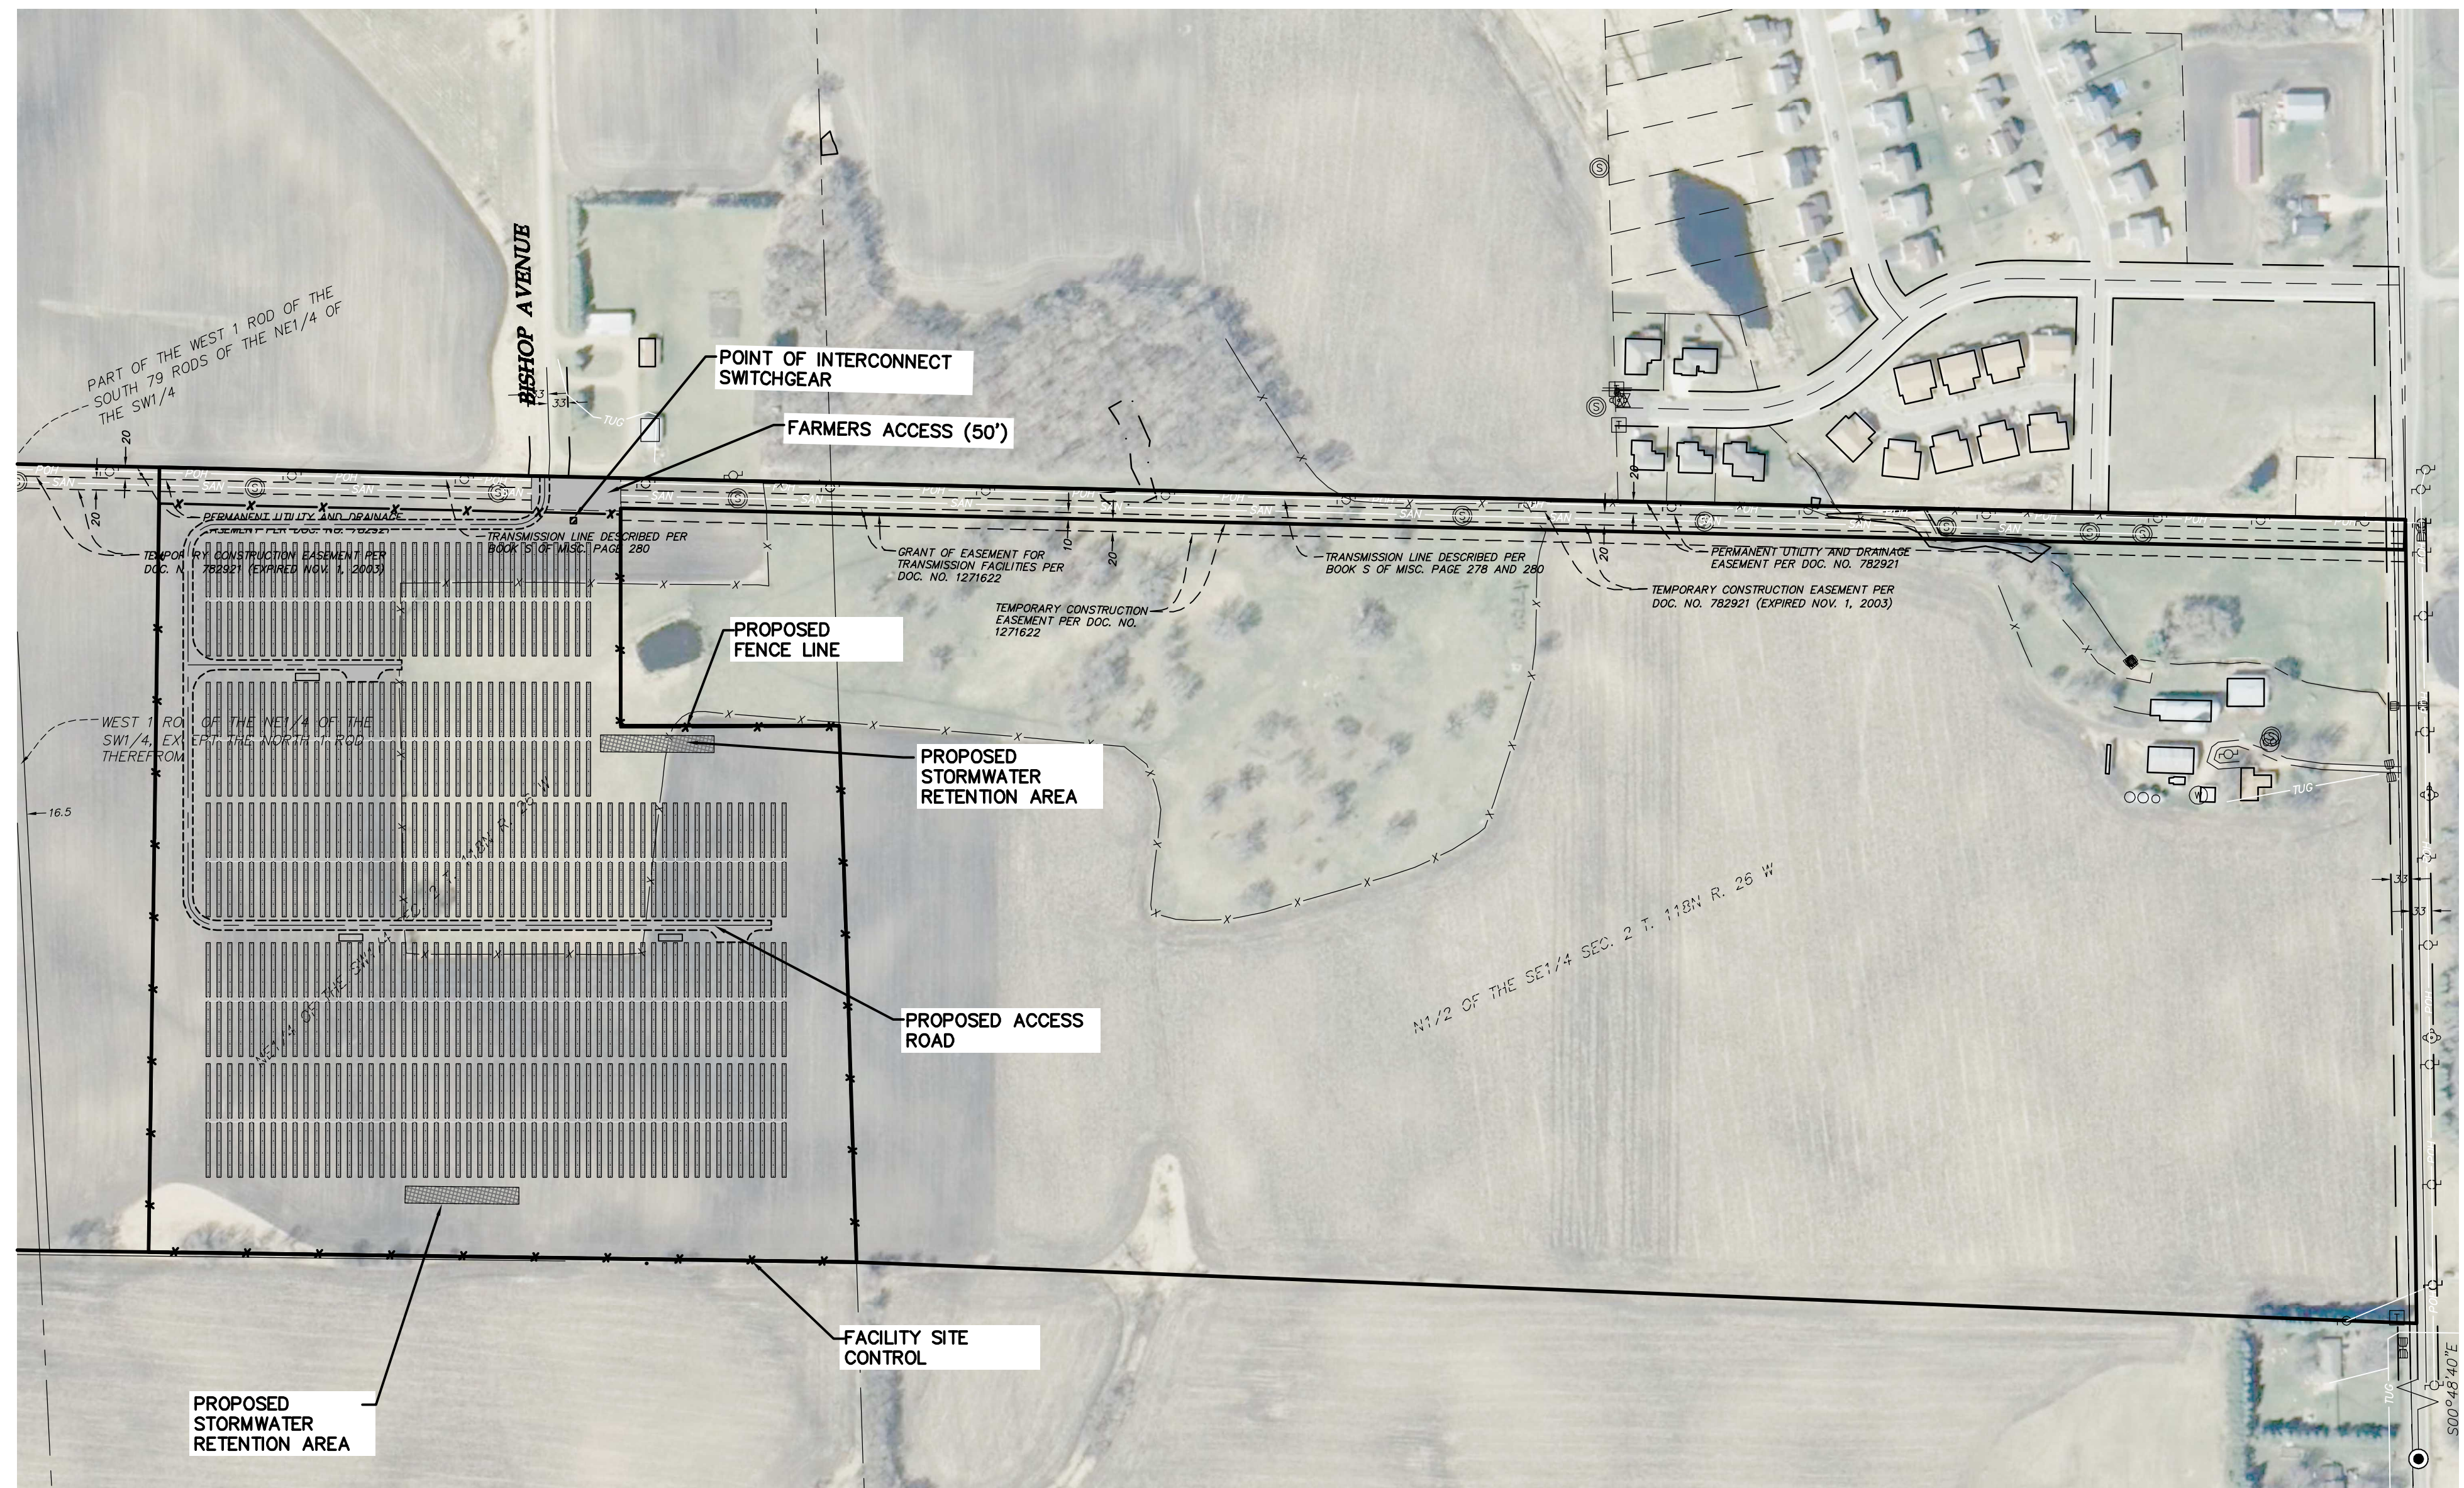


Montrose Solar

Wright County






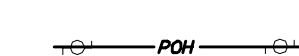



Overall Site Plan

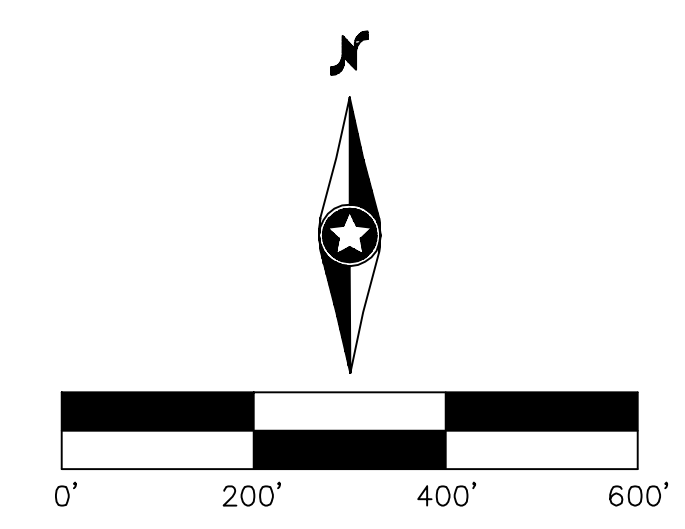Issued for Permit
 Not for Construction

Date: 06/23/14
 Drawing No: C.200

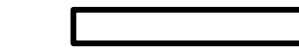

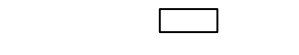LEGEND:

-  SOLAR LEASED AREA
 -  PROPOSED SOLAR ARRAY
 -  PROPOSED ACCESS ROAD
 -  PROPOSED INVERTER PAD
 -  PROPOSED FENCE LINE
 -  PROPOSED STORMWATER RETENTION
 -  EXISTING OVERHEAD POWER
 -  EXISTING EASEMENT LINE
 -  EXISTING DELINEATED WETLAND AREA
- PROJECT LOCATION:
 LAT: 45.3923
 LON: -92.47214

PLEASE NOTE: THIS DESIGN IS PRELIMINARY, DATED 06/24/14. DELINEATED WETLANDS (DELINEATED IN THE SUMMER 2014) ARE DISPLAYED TO IDENTIFY LOCATION OF WETLANDS. THIS INFORMATION SHOULD NOT BE USED TO QUANTIFY OR OTHERWISE PRESUME WETLAND IMPACTS. AURORA IS USING THE WETLAND DELINEATION INFORMATION TO REVISE THE FACILITY DESIGN TO AVOID AND MINIMIZE WETLAND IMPACTS TO THE EXTENT PRACTICABLE AS PART OF DESIGN PROCESS.


Designed: **MPG**
 Checked: **ADC**
 Drawn: **MPG**

Record Drawing by/date:

Revisions #	DATE	DESCRIPTION

Prepared for:

AURORA SOLAR
 Aurora Distributed Solar, LLC
 One Tech Drive, Suite 220
 Andover, MA 01810

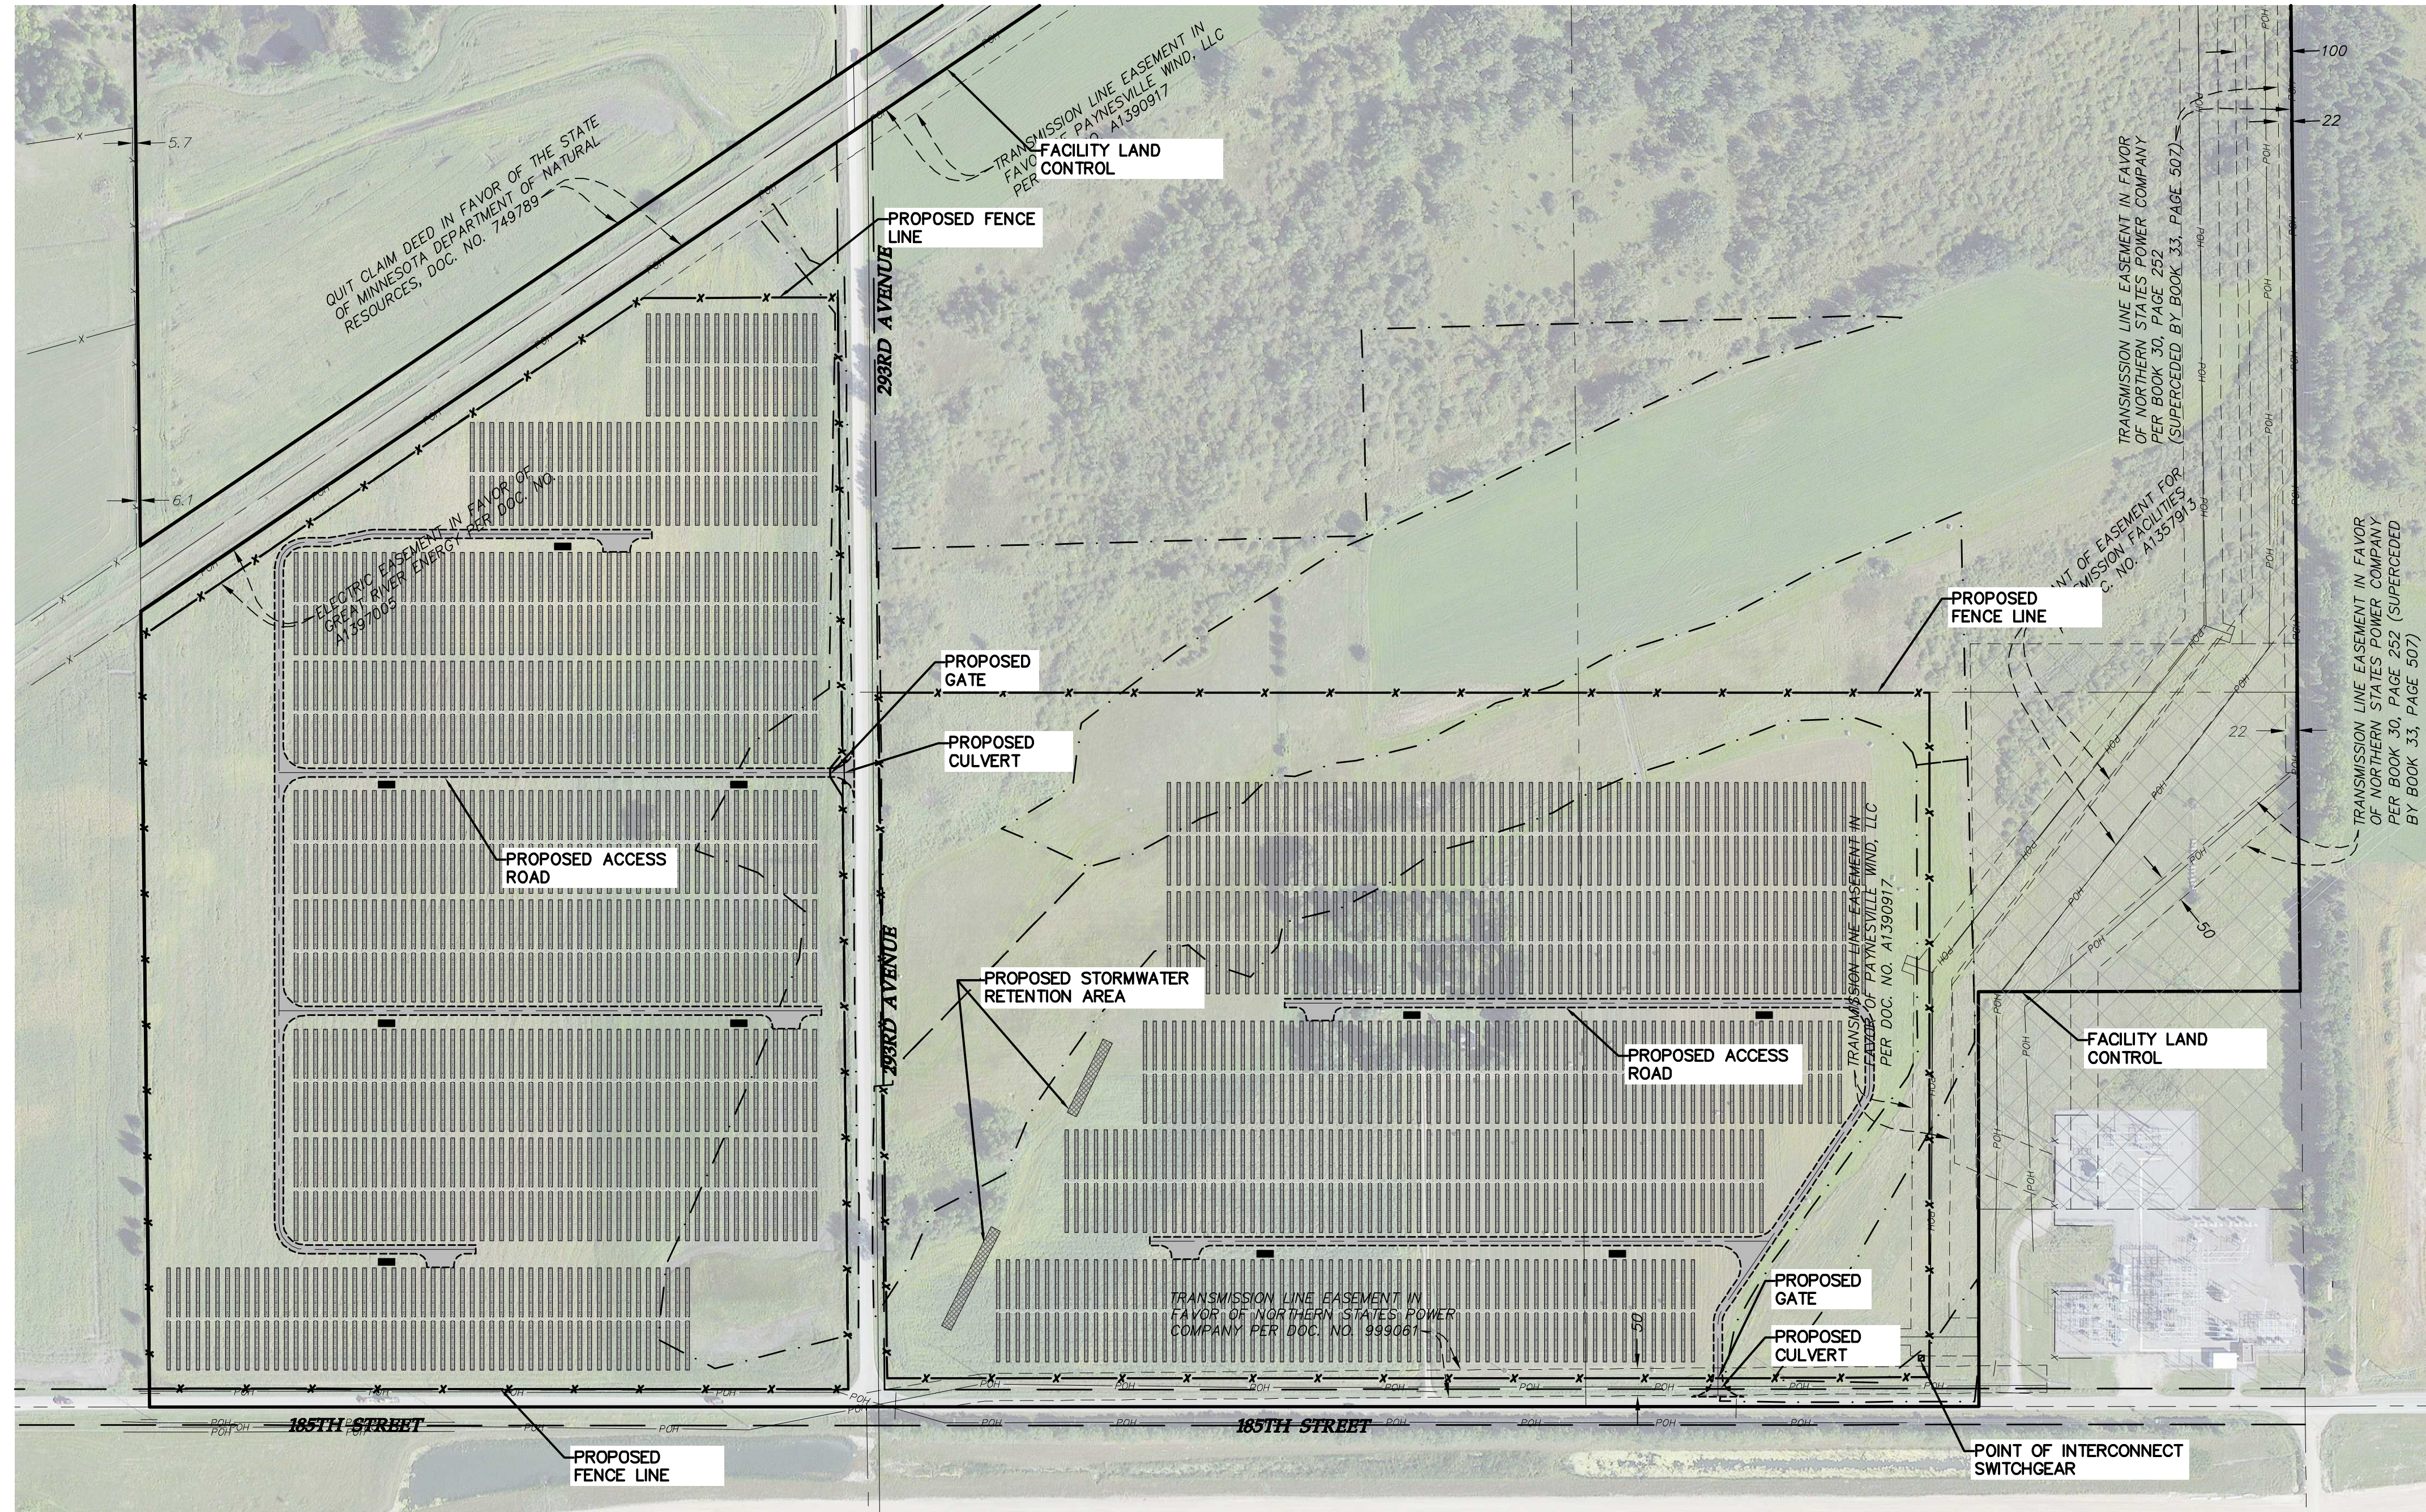


Paynesville Solar
 Stearns County







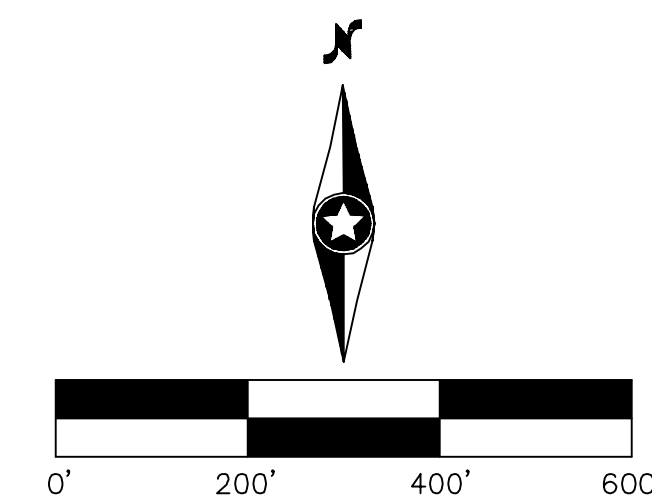



Overall Site Plan

Issued for Permit
 Not for Construction

Date: **06/24/14**
 Drawing No: **C.200**



LEGEND:

-  SOLAR LEASED AREA
 -  PROPOSED SOLAR ARRAY
 -  PROPOSED ACCESS ROAD
 -  PROPOSED INVERTER PAD
 -  PROPOSED FENCE LINE
 -  PROPOSED STORMWATER RETENTION
 -  EXISTING OVERHEAD POWER
 -  EXISTING RIGHT OF WAY LINE
 -  EXISTING EASEMENT LINE
 -  EXISTING DELINEATED WETLAND AREA
- PROJECT LOCATION:
 LAT: 44.2048
 LON: -92.6638


PLEASE NOTE: THIS DESIGN IS PRELIMINARY, DATED 11/16/14. DELINEATED WETLANDS (DELINEATED IN THE SUMMER 2014) ARE DISPLAYED TO IDENTIFY LOCATION OF WETLANDS. THIS INFORMATION SHOULD NOT BE USED TO QUANTIFY OR OTHERWISE PRESUME WETLAND IMPACTS. AURORA IS USING THE WETLAND DELINEATION INFORMATION TO REVISE THE FACILITY DESIGN TO AVOID AND MINIMIZE WETLAND IMPACTS TO THE EXTENT PRACTICABLE AS PART OF DESIGN PROCESS.

Designed:	MPG
Checked:	ADC
Drawn:	MPG

Record Drawing by/date:

Revisions #	DATE	DESCRIPTION

Prepared for:



AURORA SOLAR
 Aurora Distributed Solar, LLC
 One Tech Drive, Suite 220
 Andover, MA 01810




Pine Island Solar
 Goodhue County







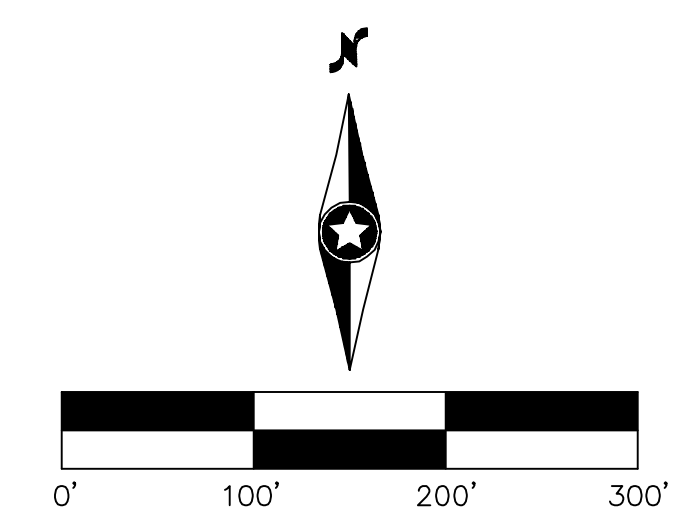


Overall Site Plan

Issued for Permit
 Not for Construction

Date: 11/16/14
 Drawing No: C.200



LEGEND:


-  PROPOSED LEASED AREA
 -  PROPOSED SOLAR ARRAY
 -  PROPOSED ACCESS ROAD
 -  PROPOSED INVERTER PAD
 -  PROPOSED FENCE LINE
 -  PROPOSED STORMWATER RETENTION
 -  EXISTING RIGHT OF WAY LINE
 -  EXISTING EASEMENT LINE
 -  EXISTING DELINEATED WETLAND AREA
- PROJECT LOCATION:
 LAT: 44.0036
 LON: -96.3359


PLEASE NOTE: THIS DESIGN IS PRELIMINARY, DATED 06/25/14. DELINEATED WETLANDS (DELINEATED IN THE SUMMER 2014) ARE DISPLAYED TO IDENTIFY LOCATION OF WETLANDS. THIS INFORMATION SHOULD NOT BE USED TO QUANTIFY OR OTHERWISE PRESUME WETLAND IMPACTS. AURORA IS USING THE WETLAND DELINEATION INFORMATION TO REVISE THE FACILITY DESIGN TO AVOID AND MINIMIZE WETLAND IMPACTS TO THE EXTENT PRACTICABLE AS PART OF DESIGN PROCESS.

Designed: MPG
 Checked: ADC
 Drawn: MPG

Record Drawing by/date:

Revisions #	DATE	DESCRIPTION

Prepared for:

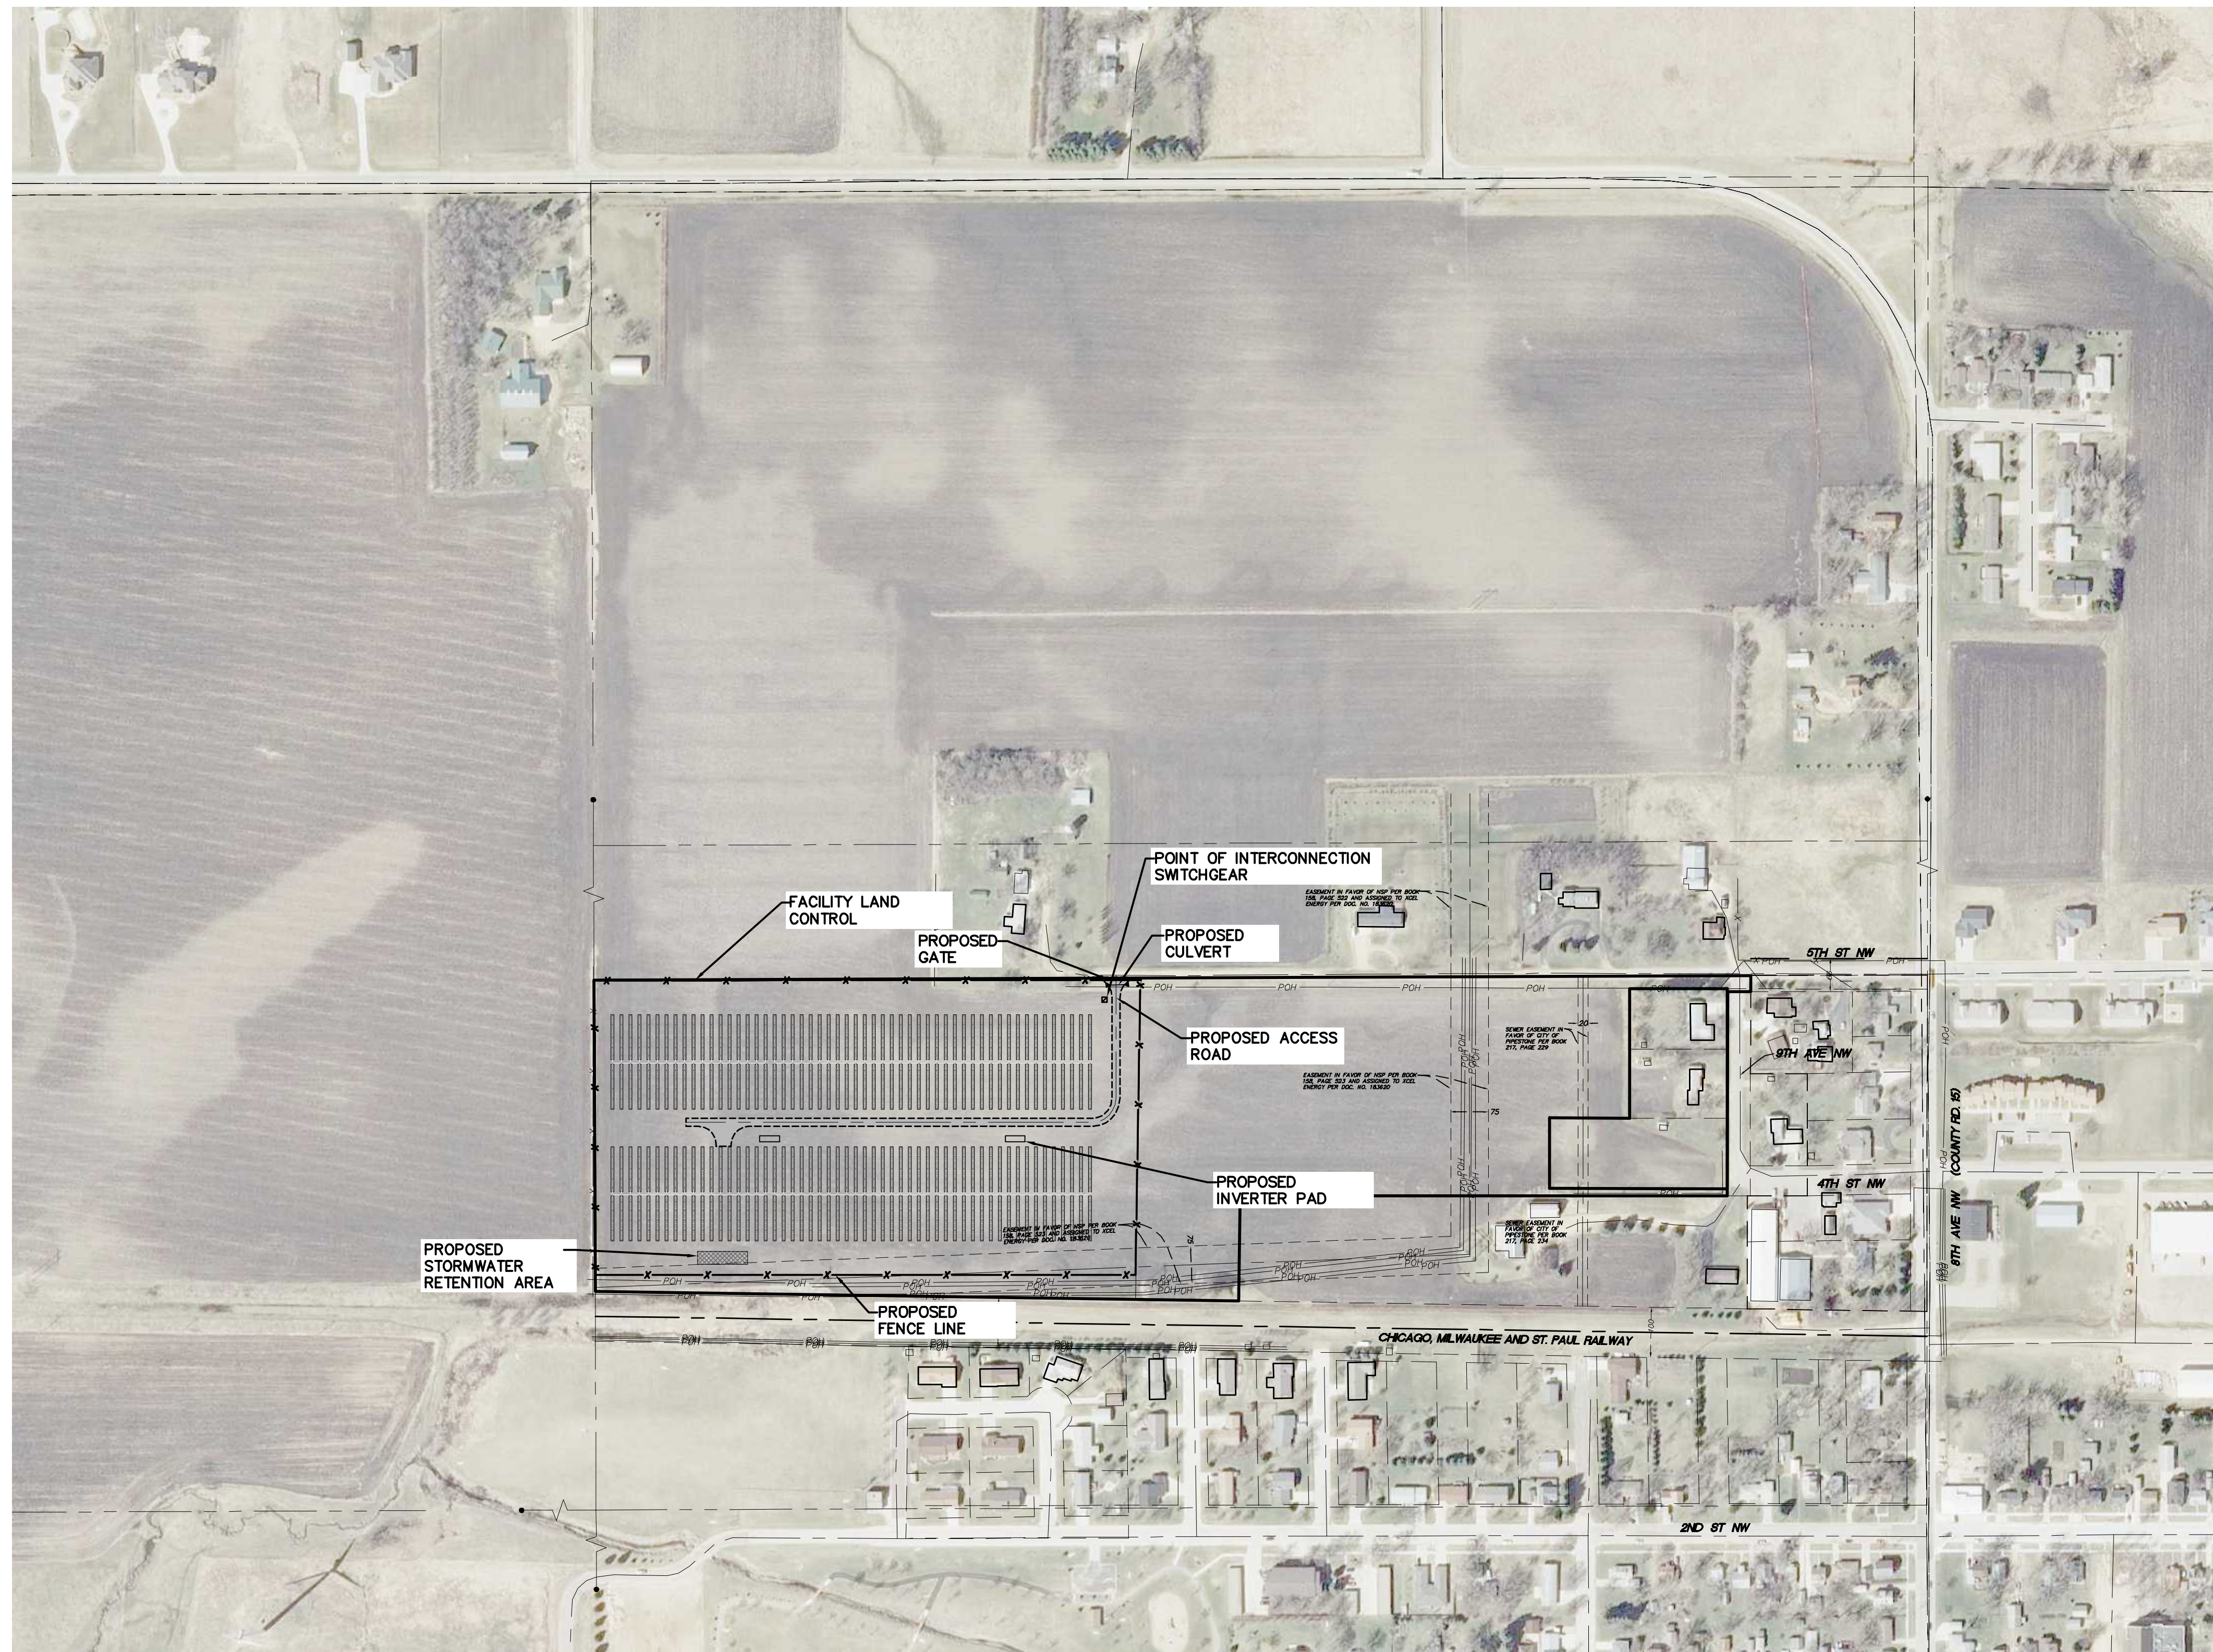AURORA SOLAR
 Aurora Distributed Solar, LLC
 One Tech Drive, Suite 220
 Andover, MA 01810




Pipestone Solar
 Pipestone County




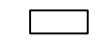


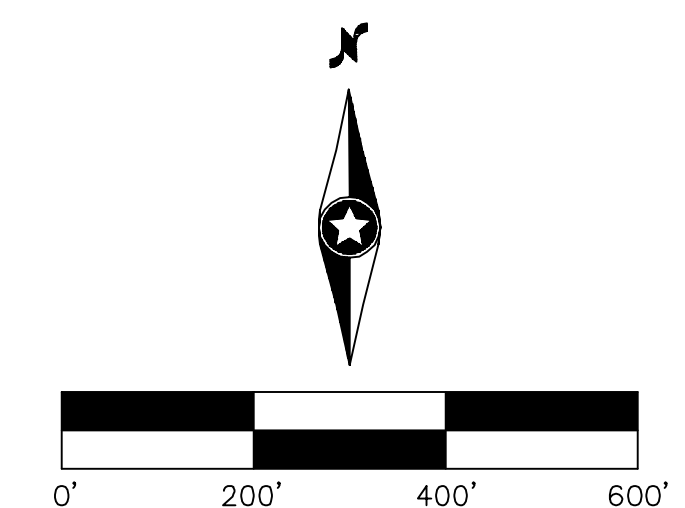


Overall Site Plan

Issued for Permit
 Not for Construction

Date: **06/25/14**
 Drawing No: **C.200**



LEGEND:

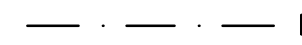
-  PROPOSED LEASED AREA
 -  PROPOSED SOLAR ARRAY
 -  PROPOSED ACCESS ROAD
 -  PROPOSED INVERTER PAD
 -  PROPOSED FENCE LINE
 -  EXISTING RIGHT OF WAY LINE
 -  EXISTING EASEMENT LINE
 -  PROPOSED STORMWATER RETENTION
 -  EXISTING DELINEATED WETLAND AREA
- PROJECT LOCATION:
 LAT: 45.3009
 LON: -92.8014


PLEASE NOTE: THIS DESIGN IS PRELIMINARY, DATED 06/23/14. DELINEATED WETLANDS (DELINEATED IN THE SUMMER 2014) ARE DISPLAYED TO IDENTIFY LOCATION OF WETLANDS. THIS INFORMATION SHOULD NOT BE USED TO QUANTIFY OR OTHERWISE PRESUME WETLAND IMPACTS. AURORA IS USING THE WETLAND DELINEATION INFORMATION TO REVISE THE FACILITY DESIGN TO AVOID AND MINIMIZE WETLAND IMPACTS TO THE EXTENT PRACTICABLE AS PART OF DESIGN PROCESS.

Designed: MPG
 Checked: ADC
 Drawn: MPG

Record Drawing by/date:

Revisions #	DATE	DESCRIPTION

Prepared for:

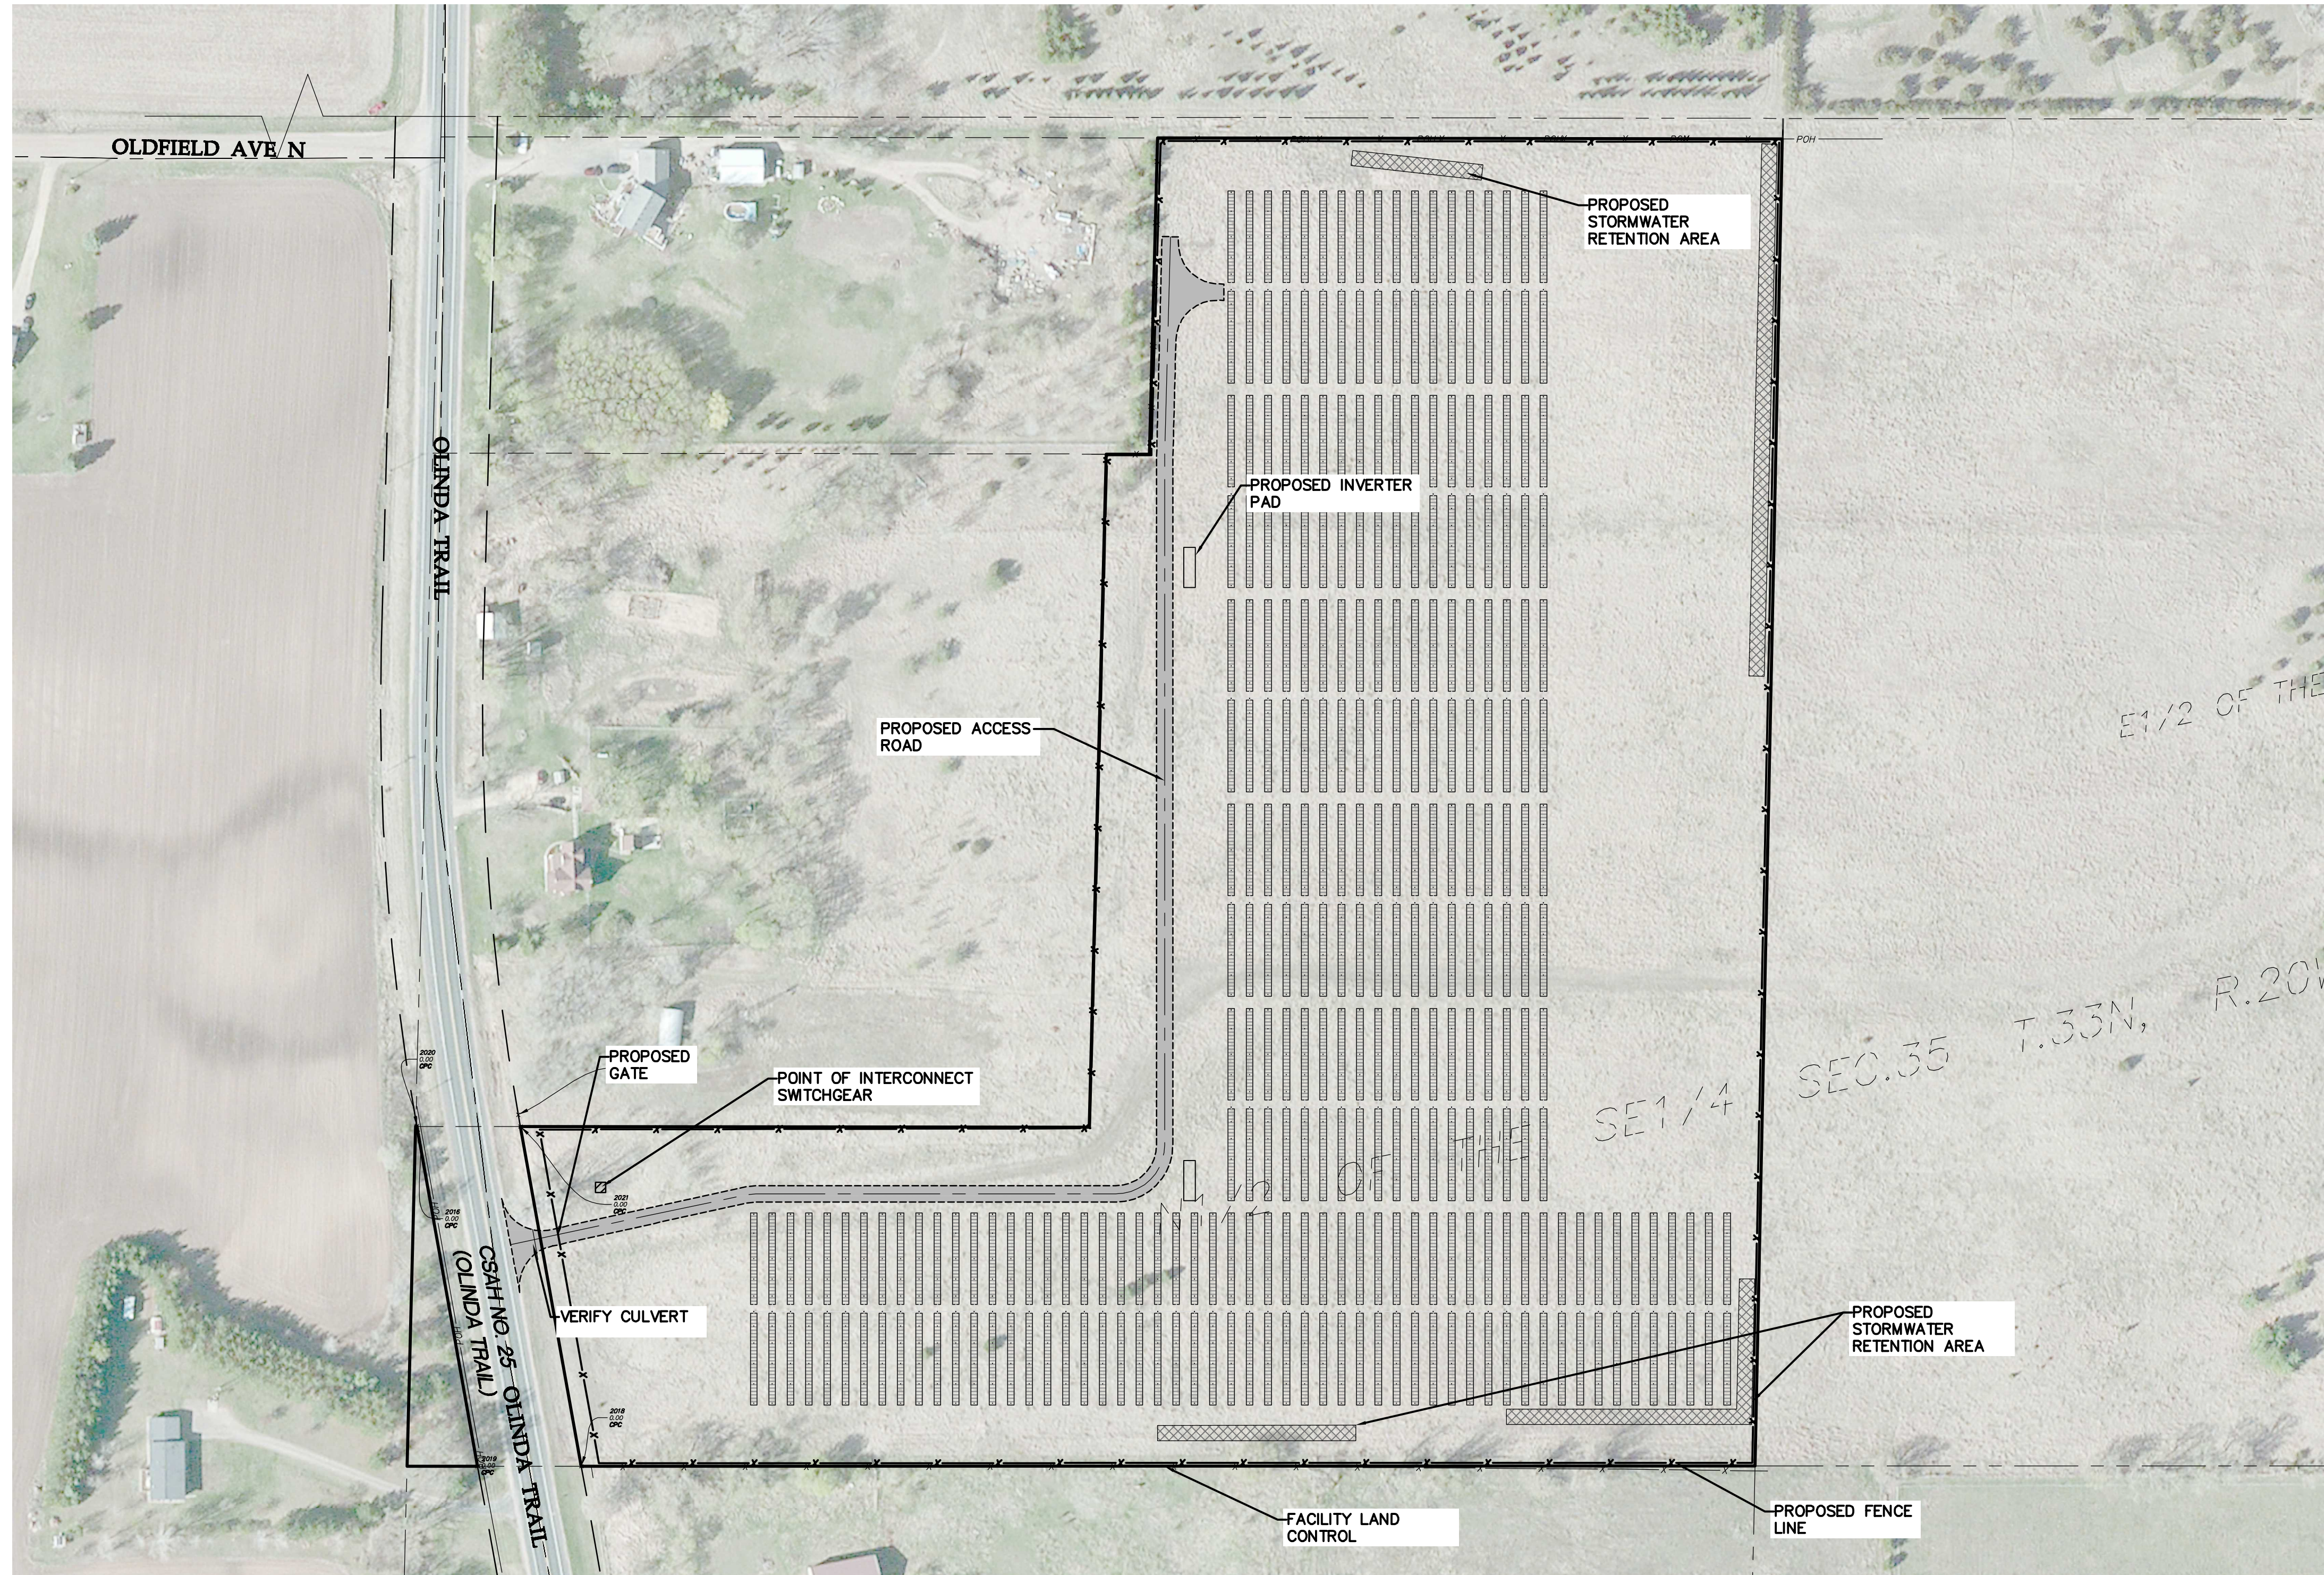 Aurora Distributed Solar, LLC
 One Tech Drive, Suite 220
 Andover, MA 01810



Scandia Solar
 Chisago County

Overall Site Plan

Issued for Permit
 Not for Construction

Date: **06/23/14**
 Drawing No: **C.200**

