
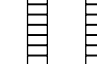

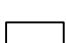






LEGEND:

-  PROPOSED LEASED AREA
-  PROPOSED SOLAR ARRAY
-  PROPOSED ACCESS ROAD
-  PROPOSED INVERTER PAD
-  PROPOSED FENCE LINE
-  PROPOSED STORMWATER RETENTION
-  EXISTING EASEMENT LINE
-  EXISTING DELINEATED WETLAND AREA

PROJECT LOCATION:
 LAT: 44.0923
 LON: -93.5305

PLEASE NOTE: THIS DESIGN IS PRELIMINARY, DATED 06/25/14. DELINEATED WETLANDS (DELINEATED IN THE SUMMER 2014) ARE DISPLAYED TO IDENTIFY LOCATION OF WETLANDS. THIS INFORMATION SHOULD NOT BE USED TO QUANTIFY OR OTHERWISE PRESUME WETLAND IMPACTS. AURORA IS USING THE WETLAND DELINEATION INFORMATION TO REVISE THE FACILITY DESIGN TO AVOID AND MINIMIZE WETLAND IMPACTS TO THE EXTENT PRACTICABLE AS PART OF DESIGN PROCESS.

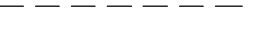
Designed: MPG
Checked: ADC
Drawn: MPG

Record Drawing by/date:

Revisions #	DATE	DESCRIPTION

Prepared for:

 Aurora Distributed Solar, LLC
 One Tech Drive, Suite 220
 Andover, MA 01810

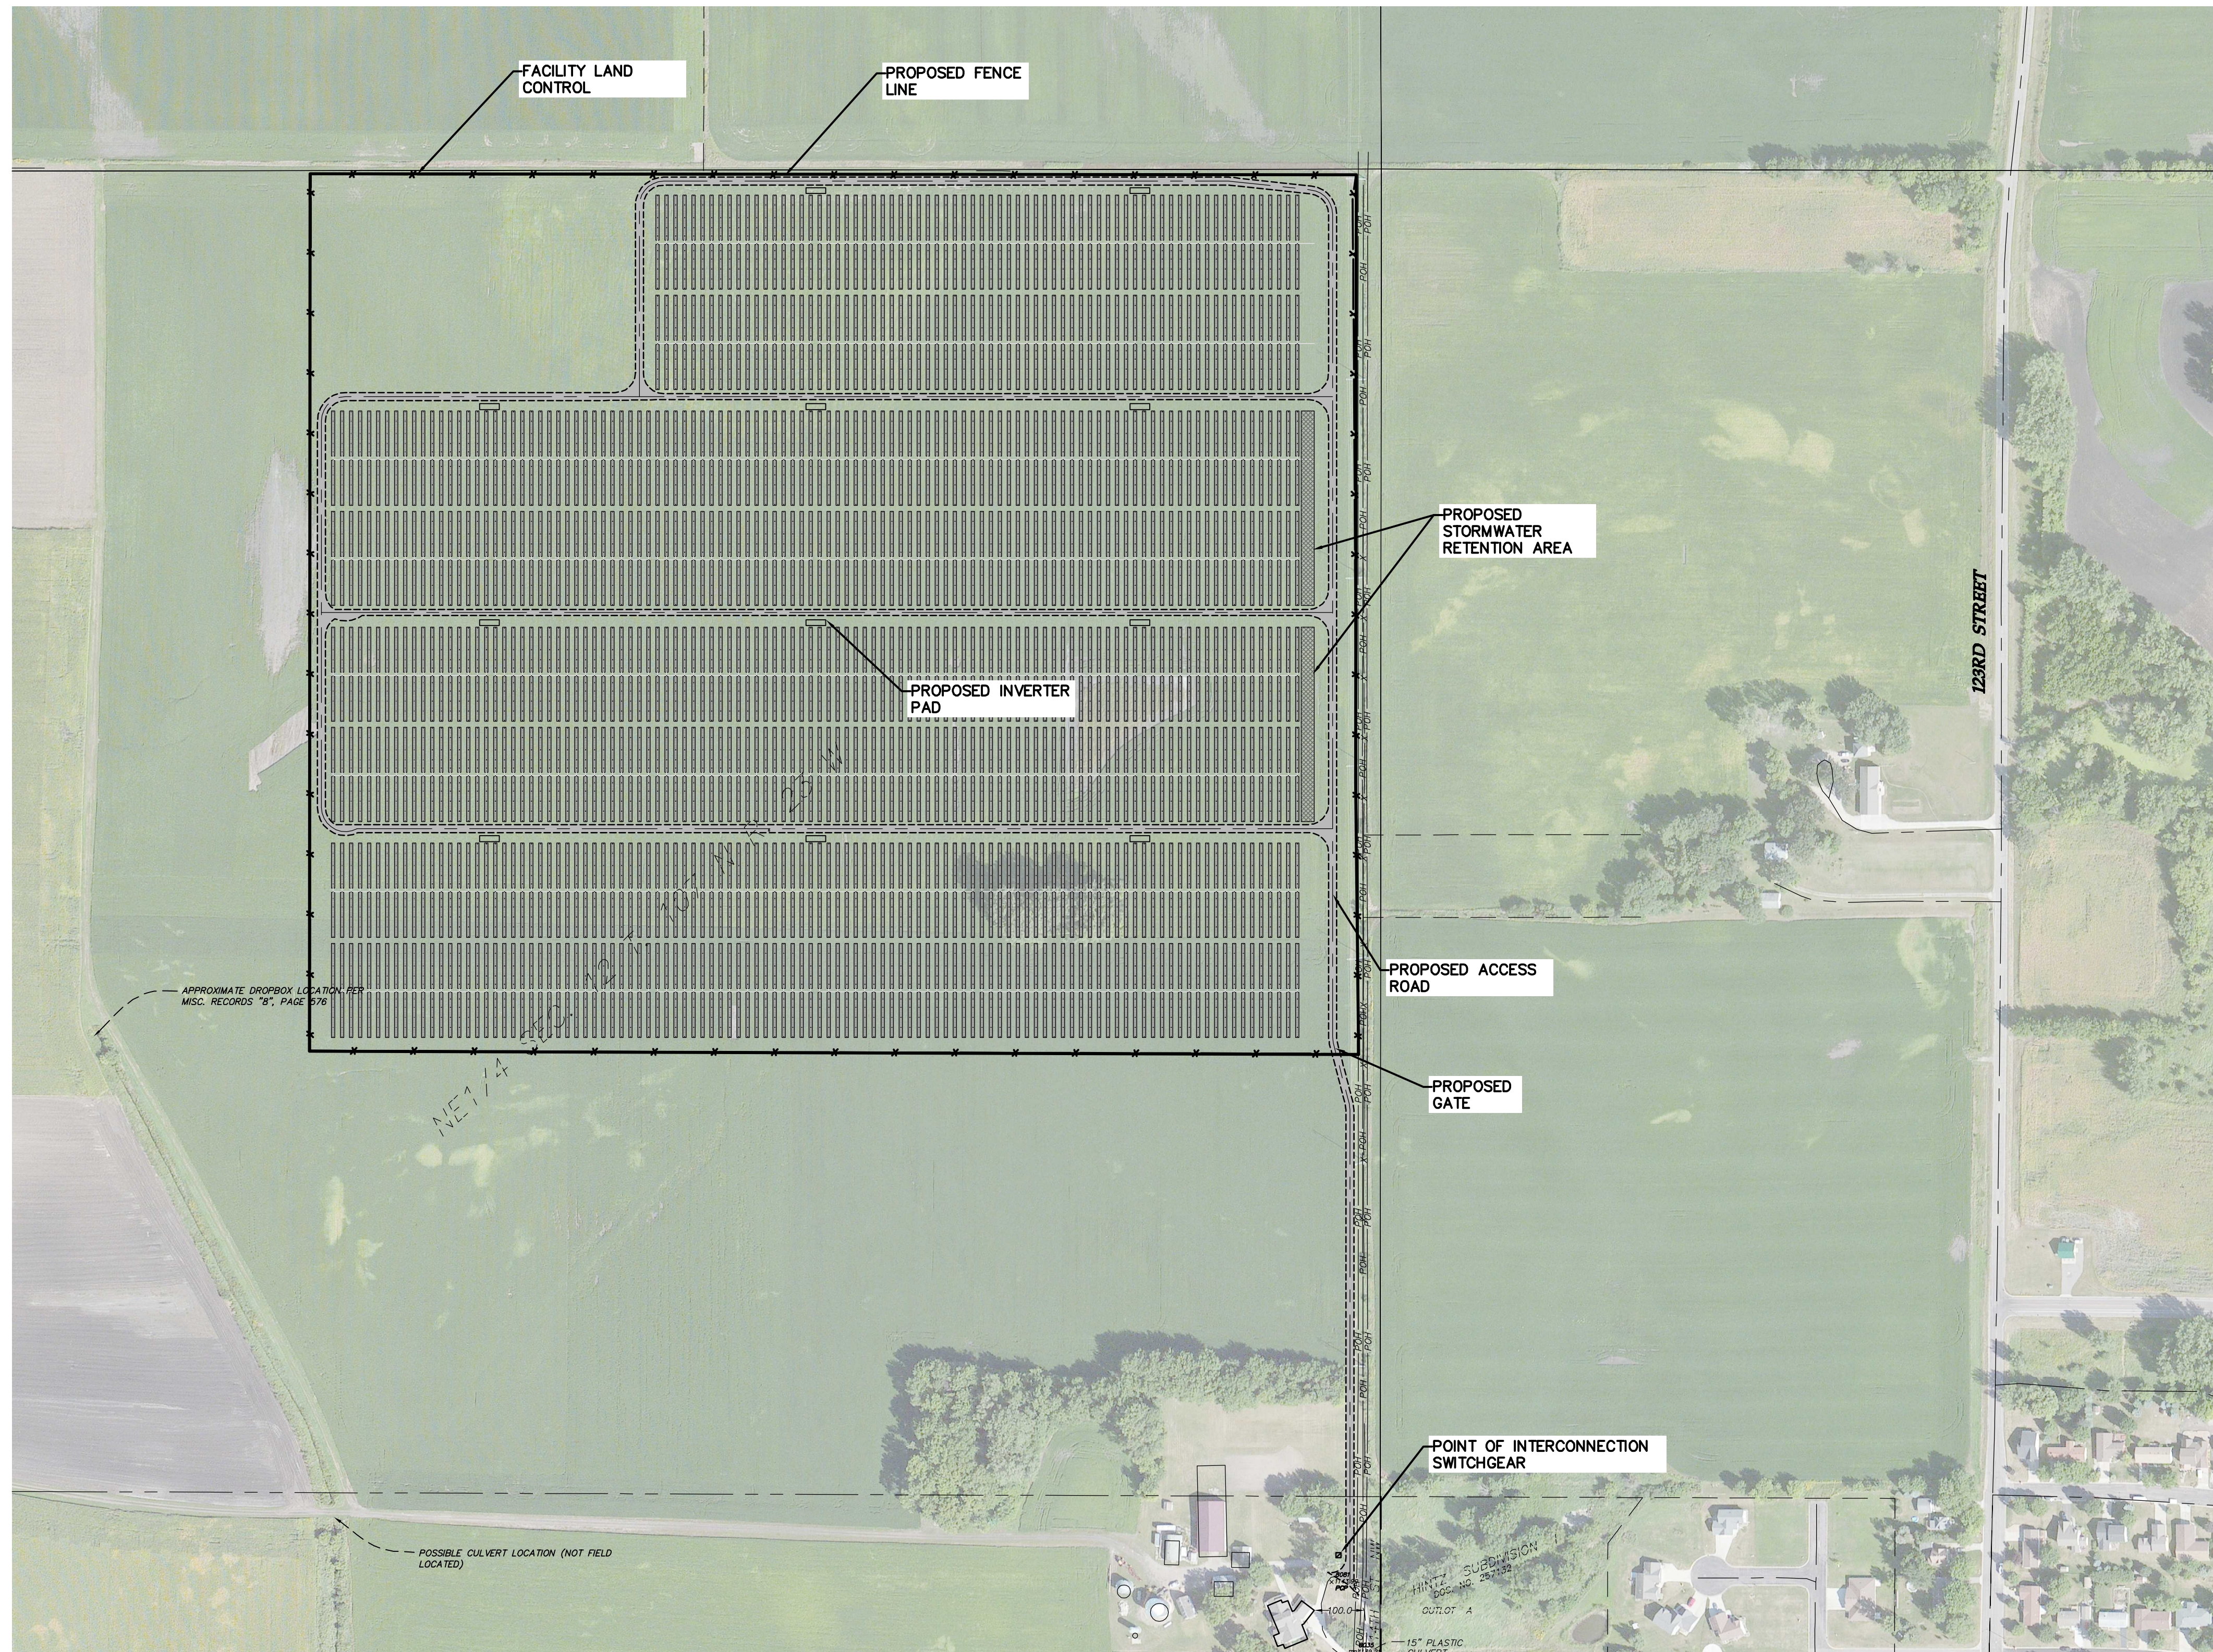



Waseca Solar
 Waseca County

Overall Site Plan

Issued for Permit
Not for Construction

Date: 06/25/14
 Drawing No: C.200

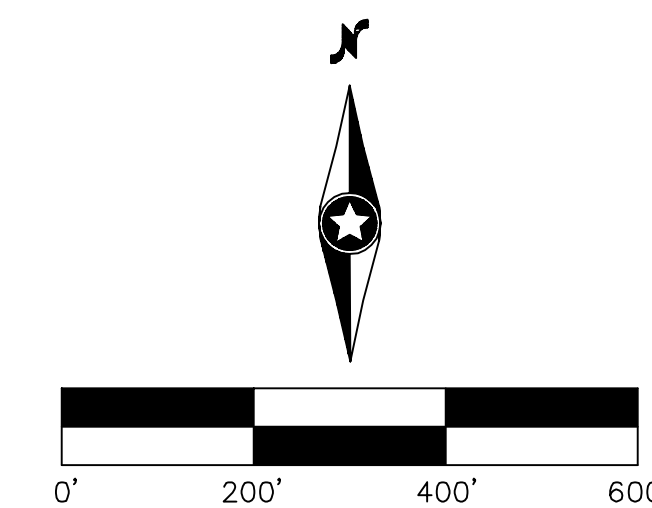

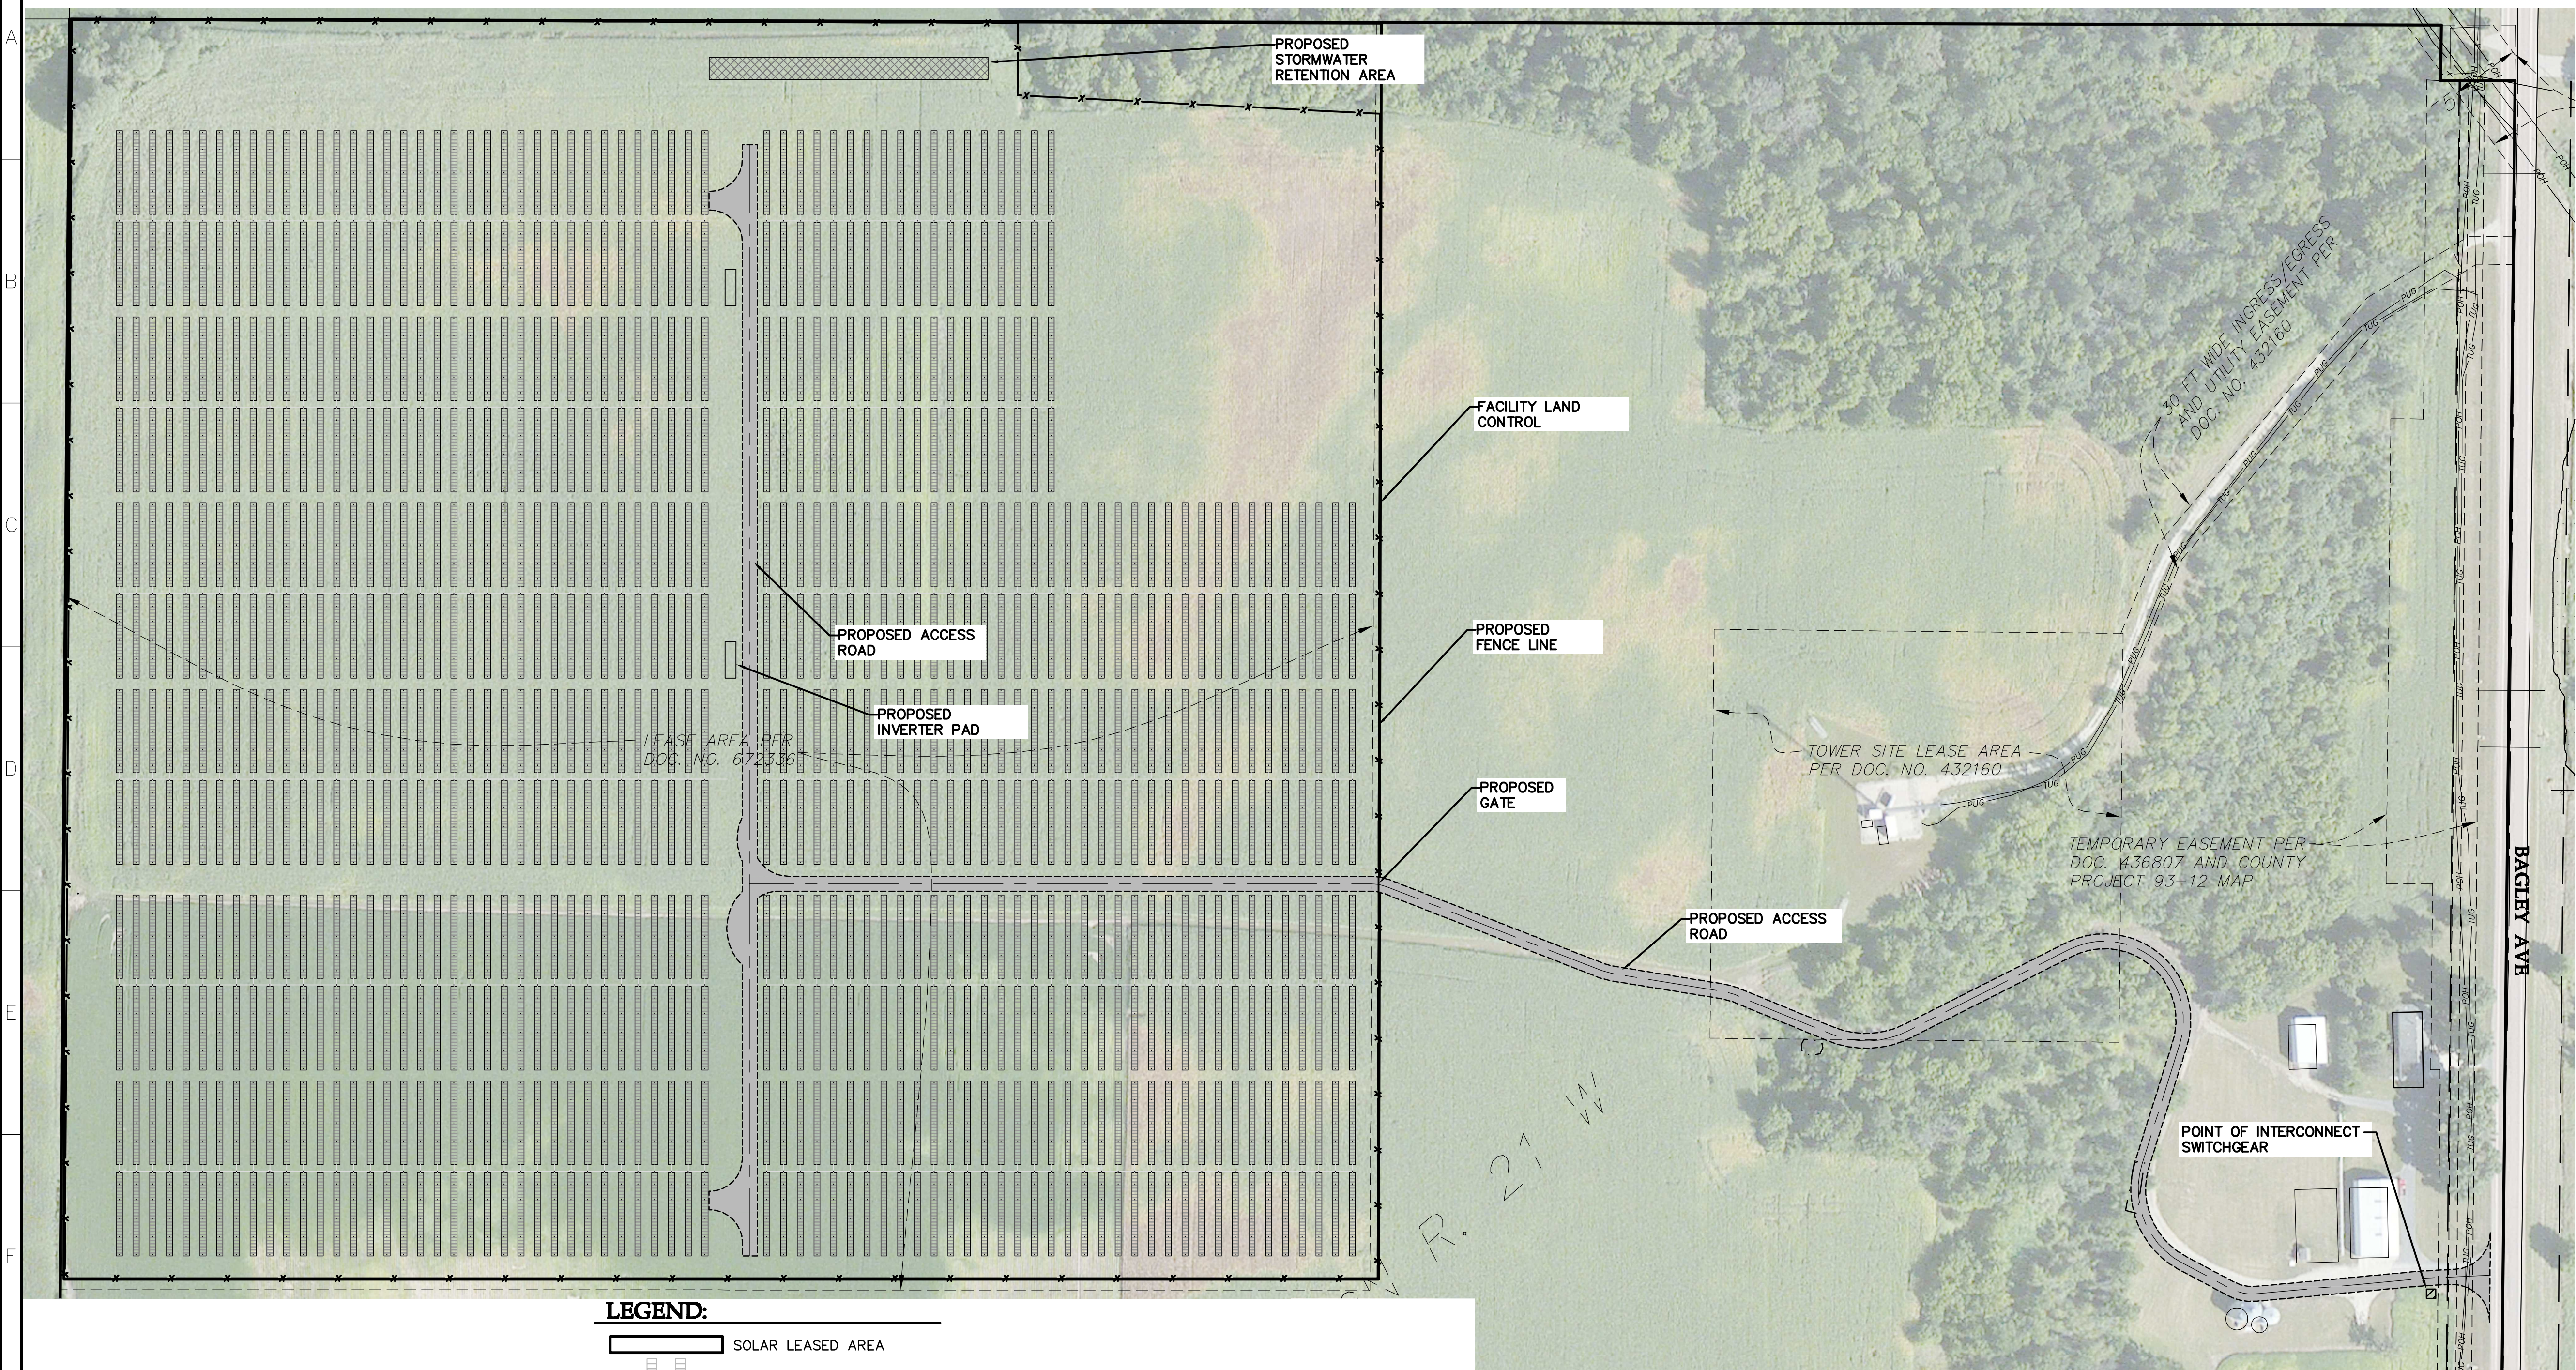

- LEGEND:**
- SOLAR LEASED AREA
 - PROPOSED SOLAR ARRAY
 - PROPOSED ACCESS ROAD
 - PROPOSED INVERTER PAD
 - PROPOSED FENCE LINE
 - PROPOSED STORMWATER RETENTION
 - EXISTING OVERHEAD POWER
EXISTING TELEPHONE UNDERGROUND LINE
 - EXISTING EASEMENT LINE
 - EXISTING DELINEATED WETLAND AREA
- PROJECT LOCATION:
 LAT: 44.2743
 LON: -93.3104

PLEASE NOTE: THIS DESIGN IS PRELIMINARY, DATED 06/23/14. DELINEATED WETLANDS (DELINEATED IN THE SUMMER 2014) ARE DISPLAYED TO IDENTIFY LOCATION OF WETLANDS. THIS INFORMATION SHOULD NOT BE USED TO QUANTIFY OR OTHERWISE PRESUME WETLAND IMPACTS. AURORA IS USING THE WETLAND DELINEATION INFORMATION TO REVISE THE FACILITY DESIGN TO AVOID AND MINIMIZE WETLAND IMPACTS TO THE EXTENT PRACTICABLE AS PART OF DESIGN PROCESS.


West Faribault Solar

Rice County

Overall Site Plan

Issued for Permit
 Not for Construction

Date: 06/23/14
 Drawing No: C.200

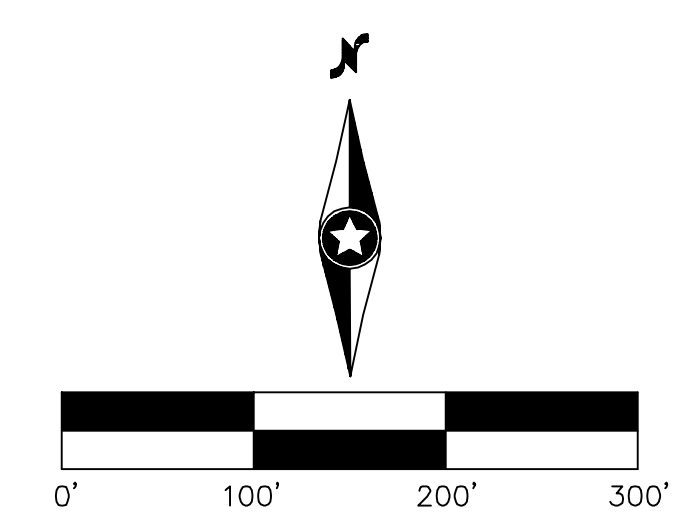
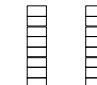

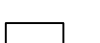
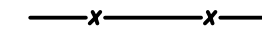






Designed:	MPG	
Checked:	ADC	
Drawn:	MPG	
Record Drawing by/date:		
Revisions:		
#	DATE	DESCRIPTION

Prepared for:

Aurora Distributed Solar, LLC
 One Tech Drive, Suite 220
 Andover, MA 01810

LEGEND:

-  PROPOSED LEASED AREA
-  PROPOSED SOLAR ARRAY
-  PROPOSED ACCESS ROAD
-  PROPOSED INVERTER PAD
-  PROPOSED FENCE LINE
-  EXISTING RIGHT OF WAY LINE
-  EXISTING EASEMENT LINE
-  PROPOSED STORMWATER RETENTION
-  EXISTING DELINEATED WETLAND AREA

PROJECT LOCATION:
 LAT: 44.7958
 LON: -93.9007

PLEASE NOTE: THIS DESIGN IS PRELIMINARY, DATED 06/26/14. DELINEATED WETLANDS (DELINEATED IN THE SUMMER 2014) ARE DISPLAYED TO IDENTIFY LOCATION OF WETLANDS. THIS INFORMATION SHOULD NOT BE USED TO QUANTIFY OR OTHERWISE PRESUME WETLAND IMPACTS. AURORA IS USING THE WETLAND DELINEATION INFORMATION TO REVISE THE FACILITY DESIGN TO AVOID AND MINIMIZE WETLAND IMPACTS TO THE EXTENT PRACTICABLE AS PART OF DESIGN PROCESS.

Designed: MPG
 Checked: ADC
 Drawn: MPG


Record Drawing by/date:

Revisions #	DATE	DESCRIPTION

Prepared for:



Aurora Distributed Solar, LLC
 One Tech Drive, Suite 220
 Andover, MA 01810

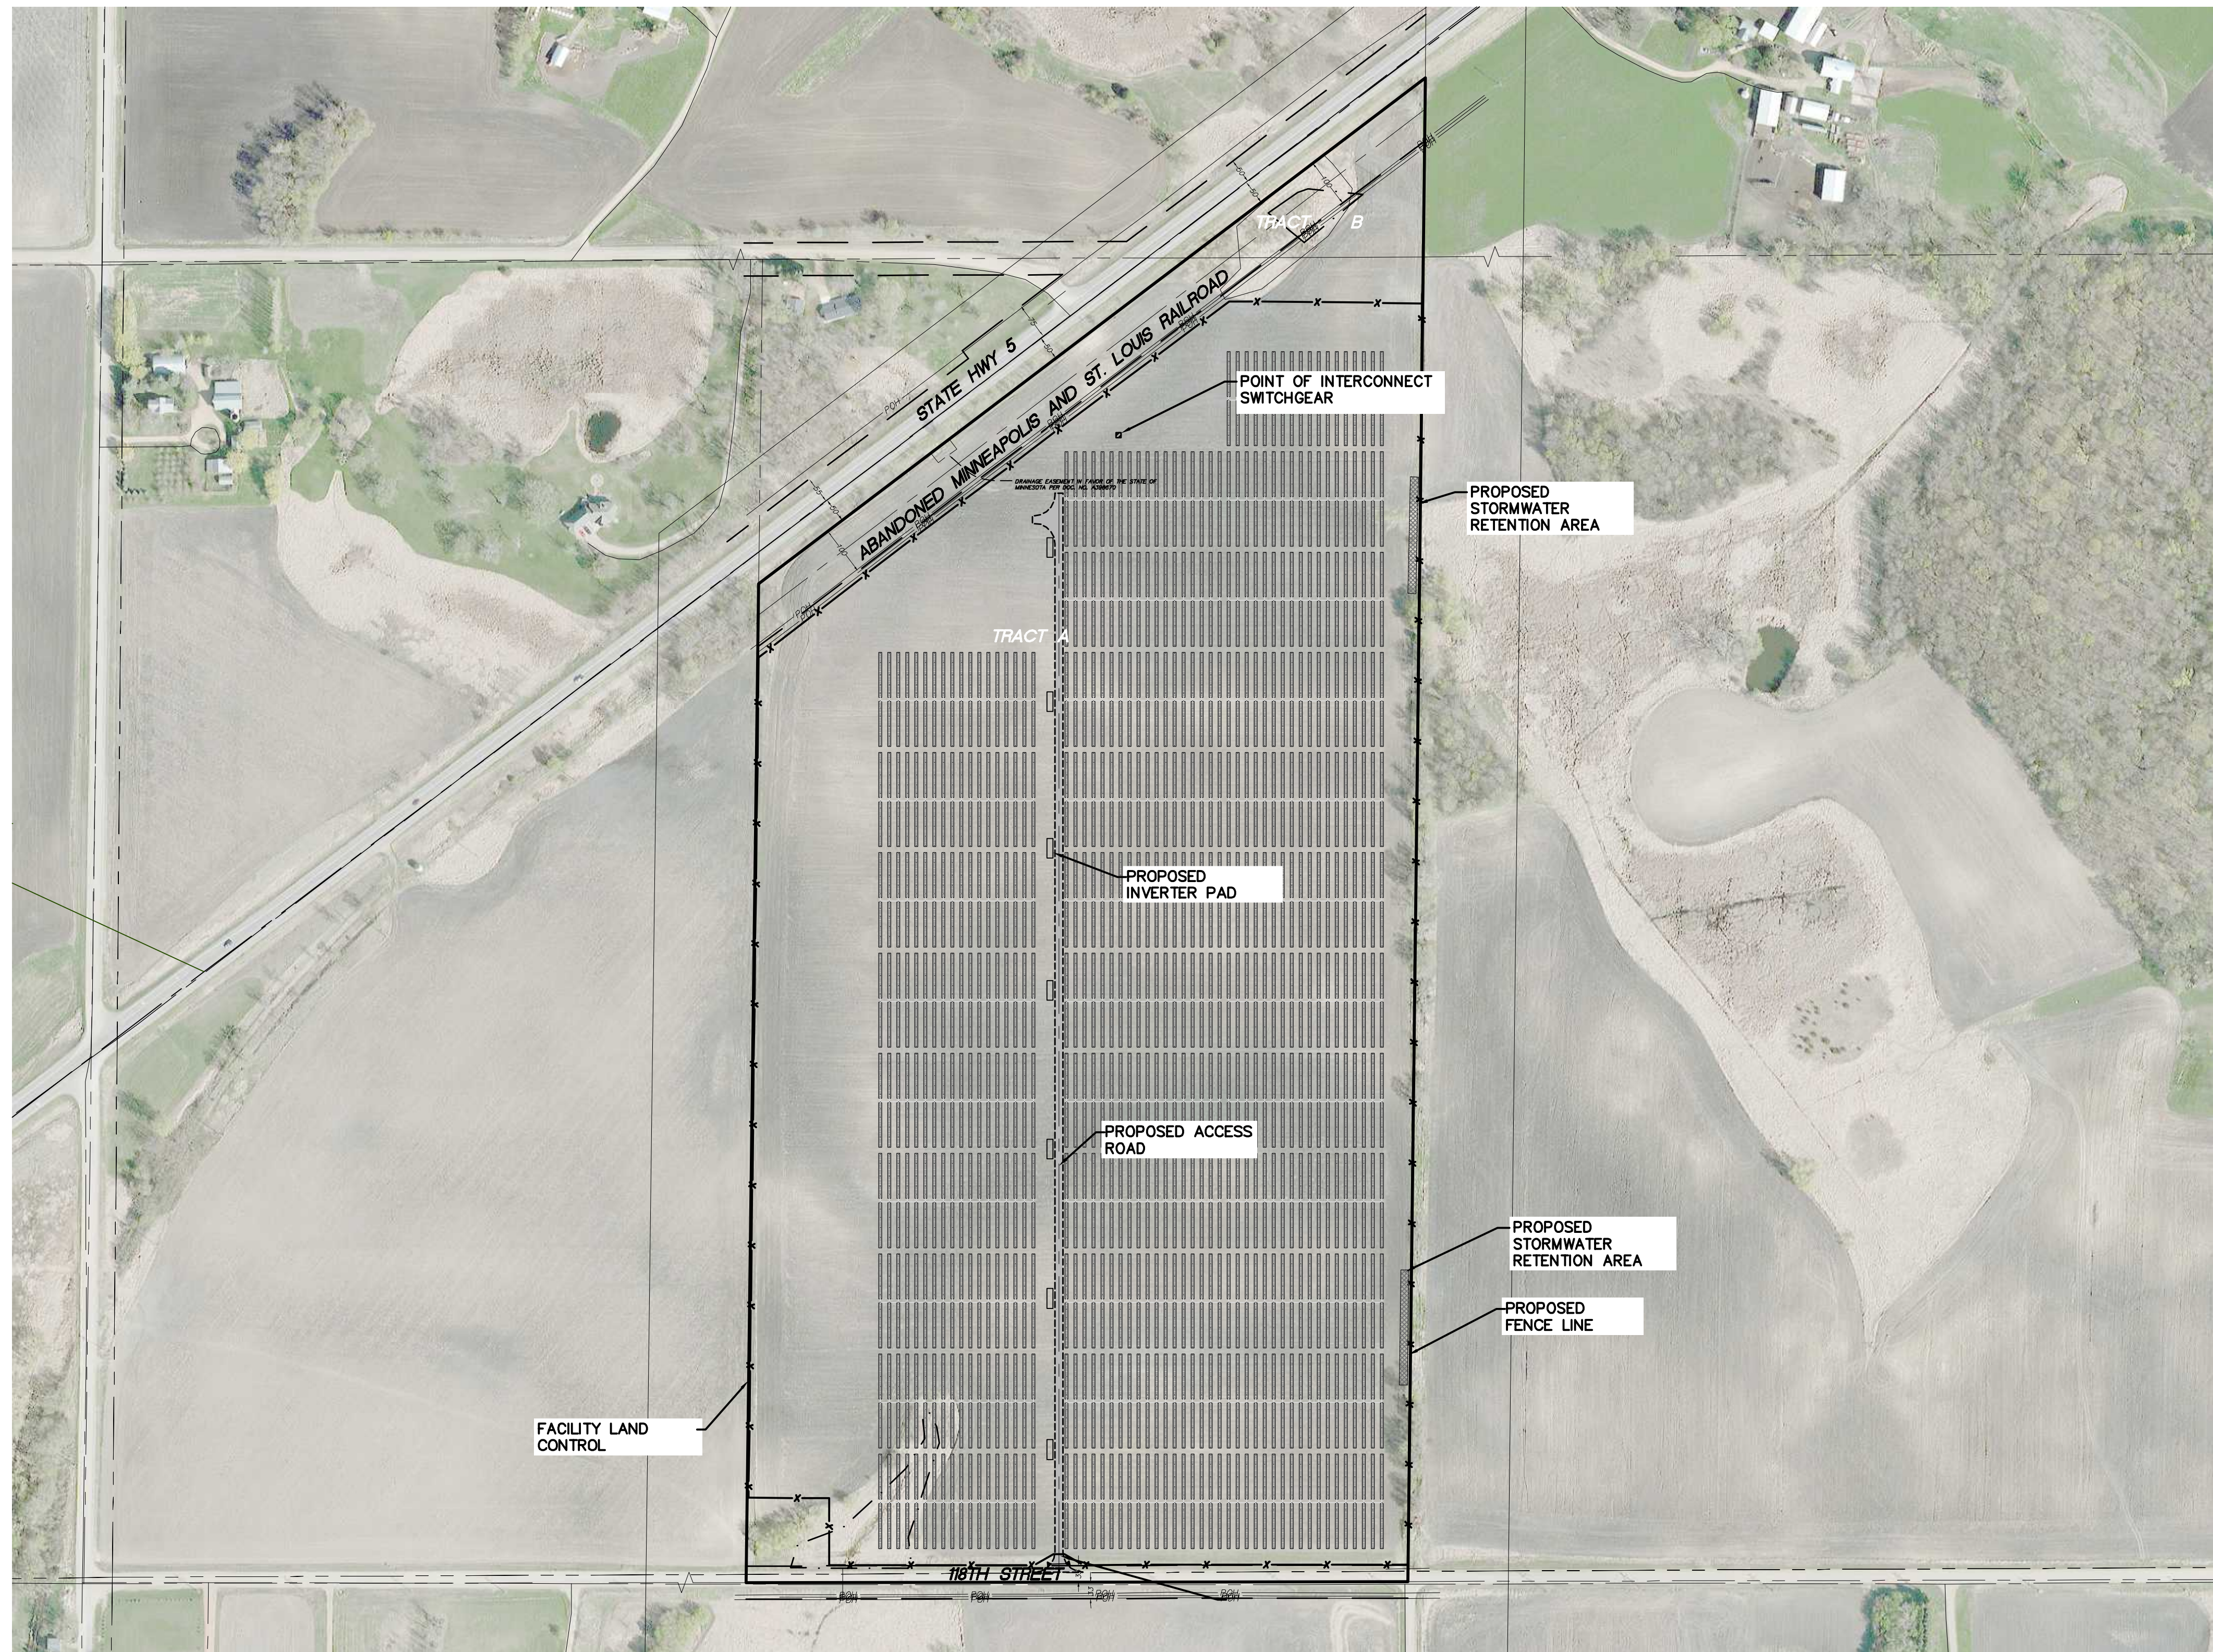


West Waconia Solar
 Carver County





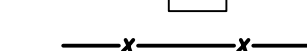

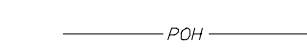
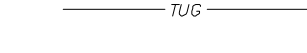
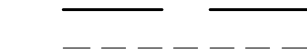
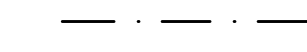

Overall Site Plan

Issued for Permit
 Not for Construction

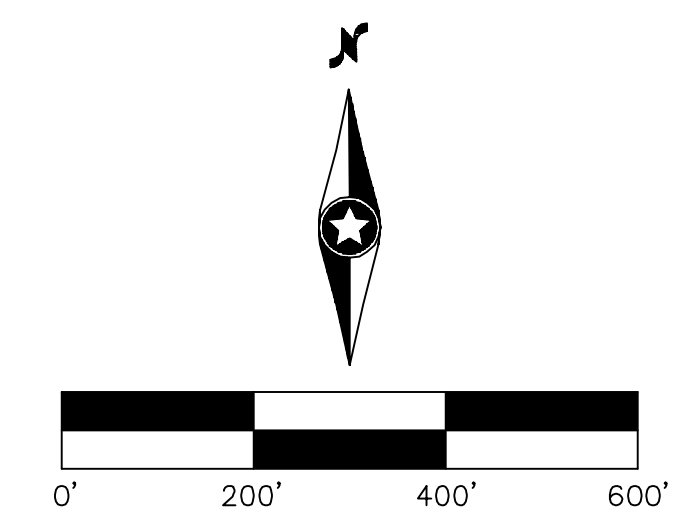Date: **06/26/14**
 Drawing No: **C.200**

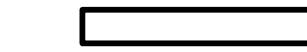

LEGEND:

-  SOLAR LEASED AREA
 -  PROPOSED SOLAR ARRAY
 -  PROPOSED ACCESS ROAD
 -  PROPOSED INVERTER PAD
 -  PROPOSED FENCE LINE
 -  PROPOSED STORMWATER RETENTION
 -  EXISTING OVERHEAD POWER
 -  EXISTING TELEPHONE UNDERGROUND
 -  EXISTING RIGHT OF WAY LINE
 -  EXISTING EASEMENT LINE
 -  EXISTING DELINEATED WETLANDS AREA
- PROJECT LOCATION:
 LAT: 45.3091
 LON: -92.9834

PLEASE NOTE: THIS DESIGN IS PRELIMINARY, DATED 06/23/14. DELINEATED WETLANDS (DELINEATED IN THE SUMMER 2014) ARE DISPLAYED TO IDENTIFY LOCATION OF WETLANDS. THIS INFORMATION SHOULD NOT BE USED TO QUANTIFY OR OTHERWISE PRESUME WETLAND IMPACTS. AURORA IS USING THE WETLAND DELINEATION INFORMATION TO REVISE THE FACILITY DESIGN TO AVOID AND MINIMIZE WETLAND IMPACTS TO THE EXTENT PRACTICABLE AS PART OF DESIGN PROCESS.

Designed:	MPG
Checked:	ADC
Drawn:	MPG


Record Drawing by/date:

Revisions #	DATE	DESCRIPTION

Prepared for:



AURORA SOLAR
 Aurora Distributed Solar, LLC
 One Tech Drive, Suite 220
 Andover, MA 01810

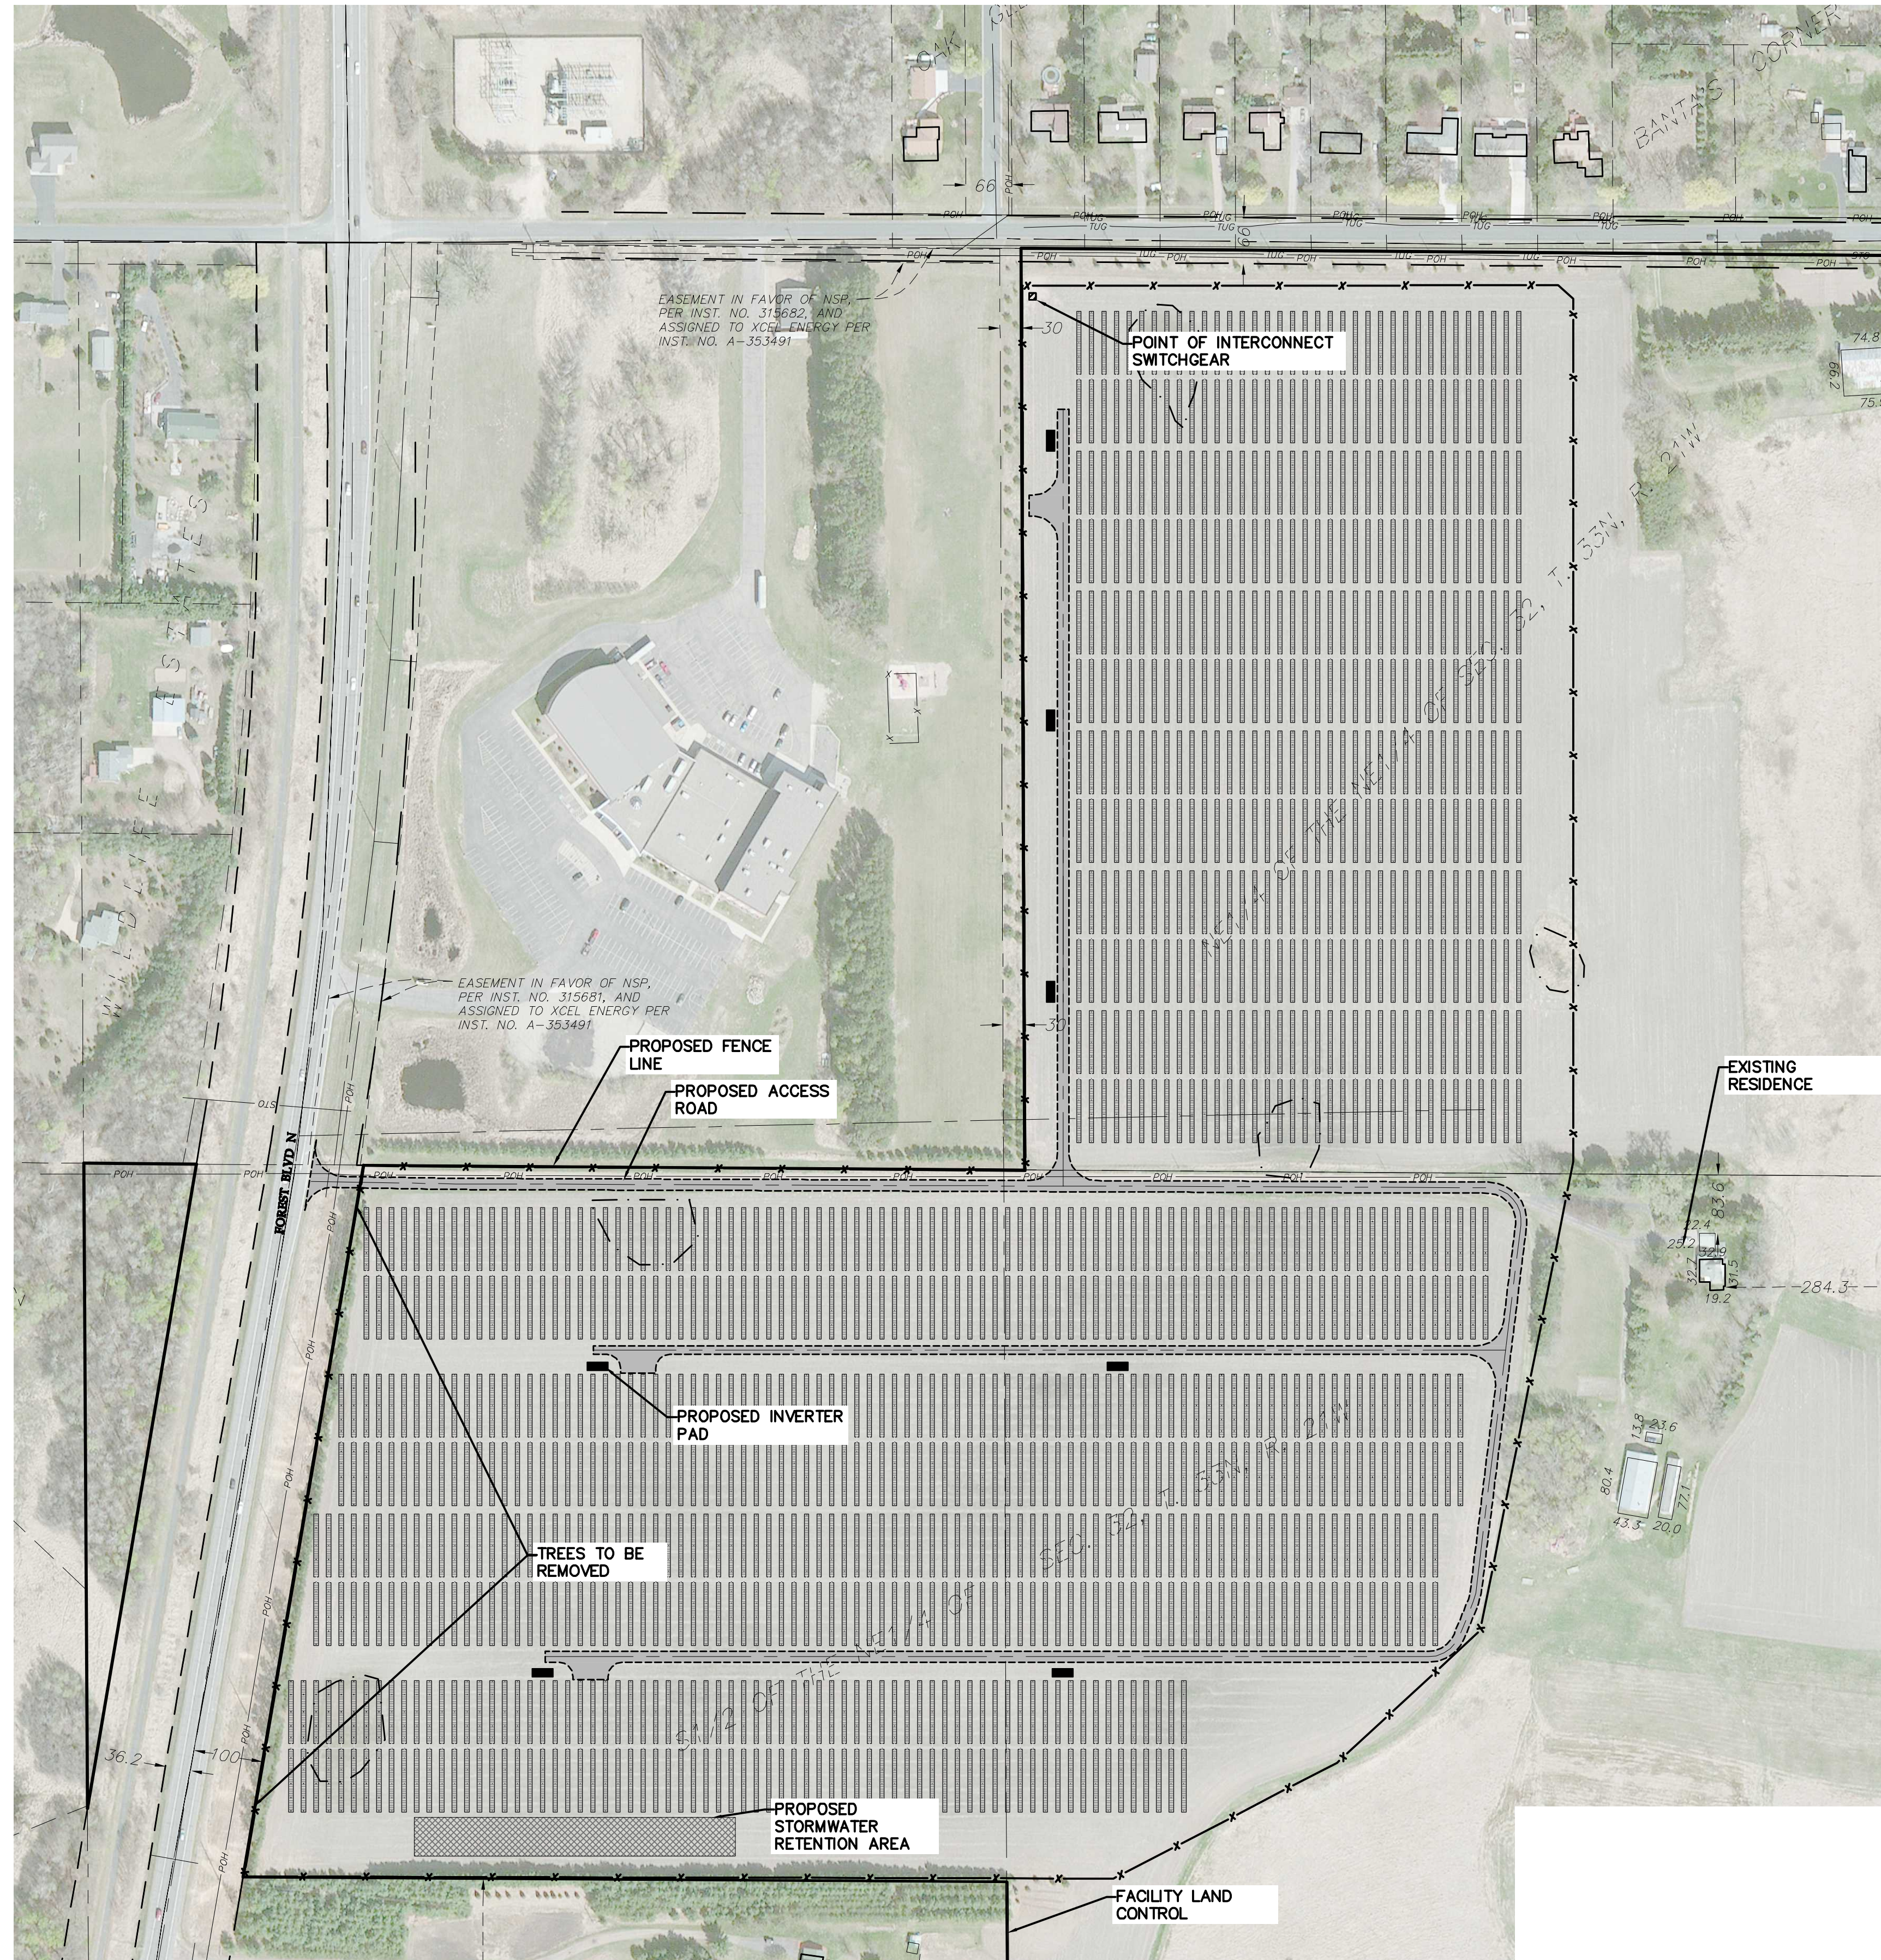


Wyoming Solar

Chisago County


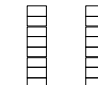






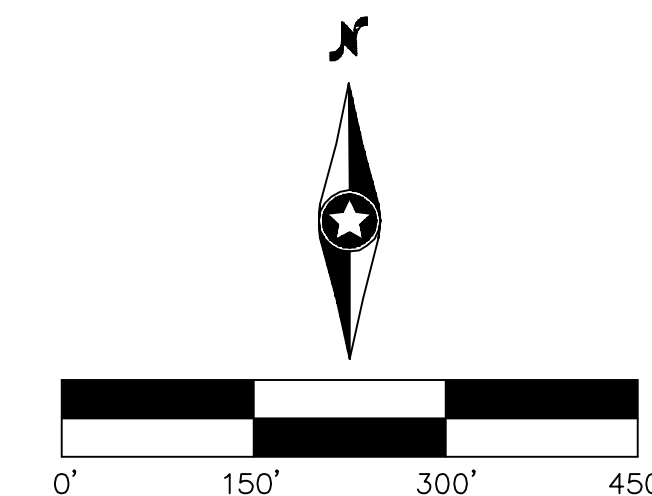

Overall Site Plan

Issued for Permit
 Not for Construction

Date: 06/23/14
 Drawing No: C.200



LEGEND:

-  PROPOSED LEASED AREA
-  PROPOSED SOLAR ARRAY
-  PROPOSED ACCESS ROAD
-  PROPOSED INVERTER PAD
-  PROPOSED FENCE LINE
-  PROPOSED STORMWATER RETENTION
-  EXISTING ABANDONED RAILROAD LINE
-  EXISTING RIGHT OF WAY LINE
-  EXISTING EASEMENT LINE
-  EXISTING DELINEATED WETLAND AREA
- PROJECT LOCATION:
 LAT: 44.2989
 LON: -92.9896

PLEASE NOTE: THIS DESIGN IS PRELIMINARY, DATED 06/24/14. DELINEATED WETLANDS (DELINEATED IN THE SUMMER 2014) ARE DISPLAYED TO IDENTIFY LOCATION OF WETLANDS. THIS INFORMATION SHOULD NOT BE USED TO QUANTIFY OR OTHERWISE PRESUME WETLAND IMPACTS. AURORA IS USING THE WETLAND DELINEATION INFORMATION TO REVISE THE FACILITY DESIGN TO AVOID AND MINIMIZE WETLAND IMPACTS TO THE EXTENT PRACTICABLE AS PART OF DESIGN PROCESS.

Designed:	MPG
Checked:	ADC
Drawn:	MPG

Record Drawing by/date:

Revisions #	DATE	DESCRIPTION

Prepared for:

 Aurora Distributed Solar, LLC
 One Tech Drive, Suite 220
 Andover, MA 01810



Zumbrota Solar

Goodhue County

Overall Site Plan

Issued for Permit
 Not for Construction

Date: 06/24/14
 Drawing No: C.200

