

# **Appendix B**

## Detailed Preliminary Site Plan

# Hayward Solar Project

## Freeborn County, Minnesota

# Preliminary Site Plan

**Westwood**

Phone (608) 821-6600 8401 Greenway Blvd., Suite 400  
Middleton, WI 53562  
westwoodps.com

Westwood Professional Services, Inc.

PREPARED FOR:


**CapitalDynamics**   
TRULY INVESTED.

10 East 53rd Street, 17th Floor  
New York, NY 10022


REVISIONS:

#	DATE	COMMENT
A	12/11/2020	DRAFT - Site Plan
B	01/29/2021	Preliminary Site Plan
C	03/19/2021	Preliminary Site Plan

REGIONAL MAP

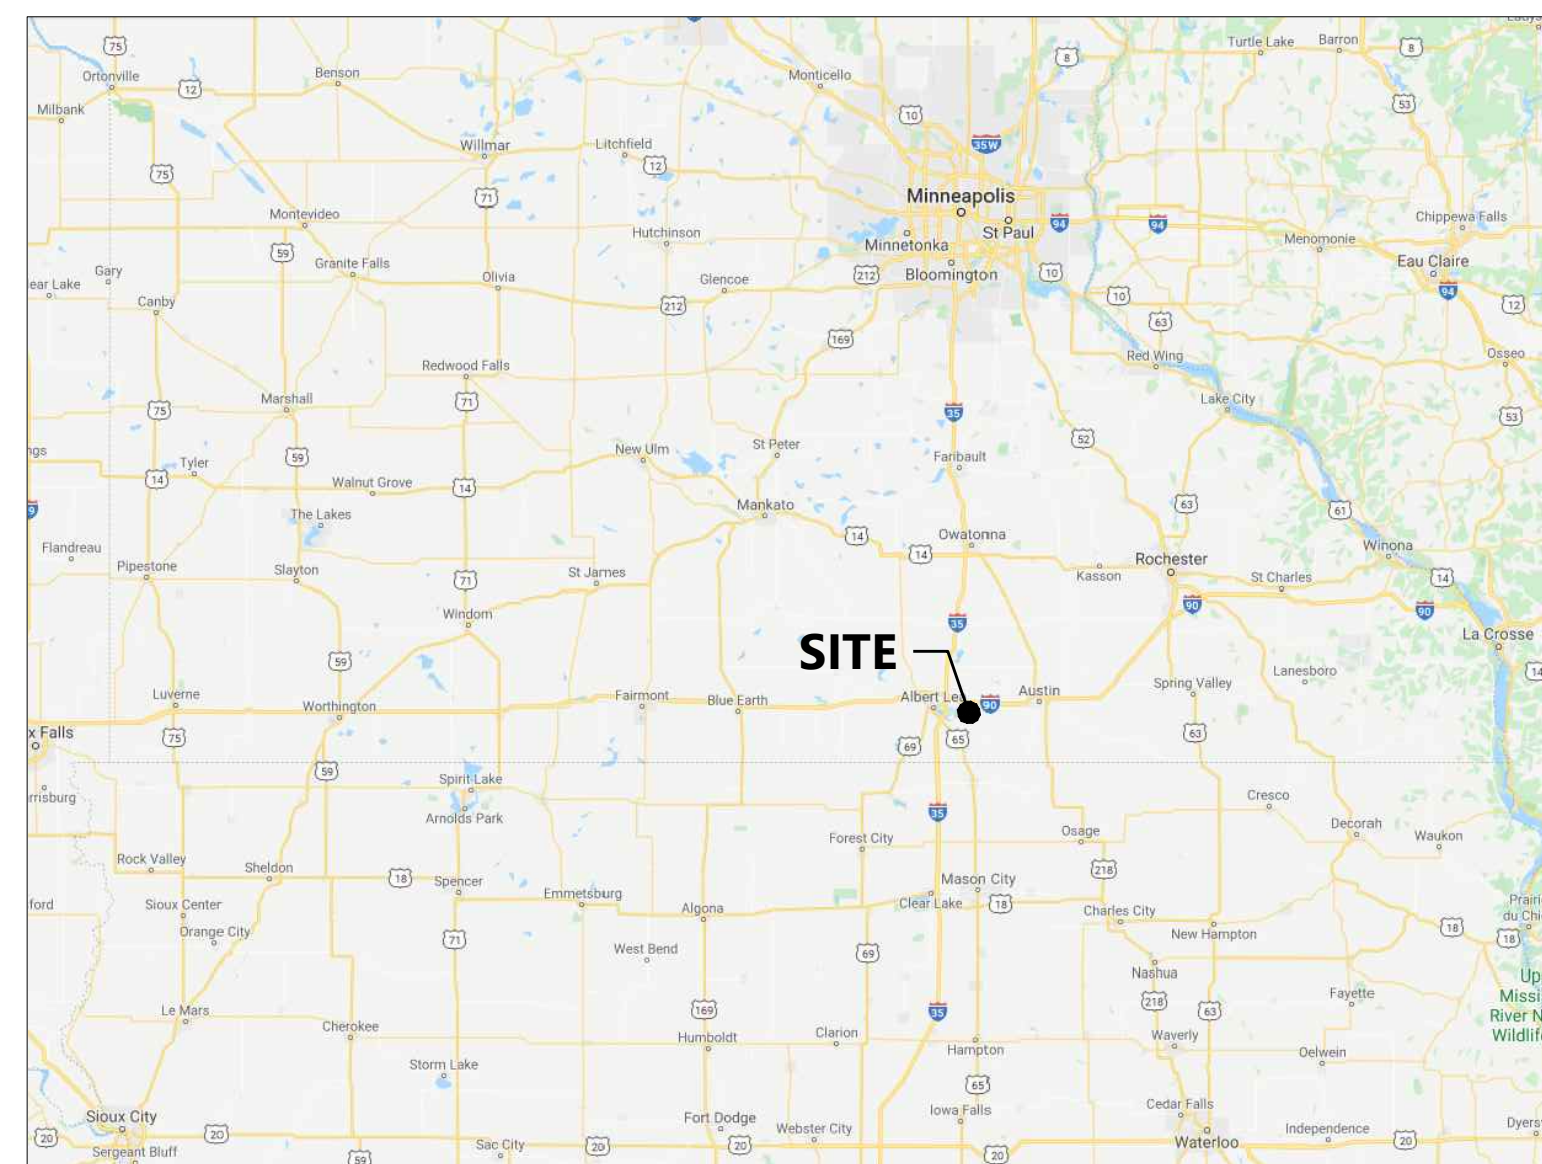

VICINITY MAP

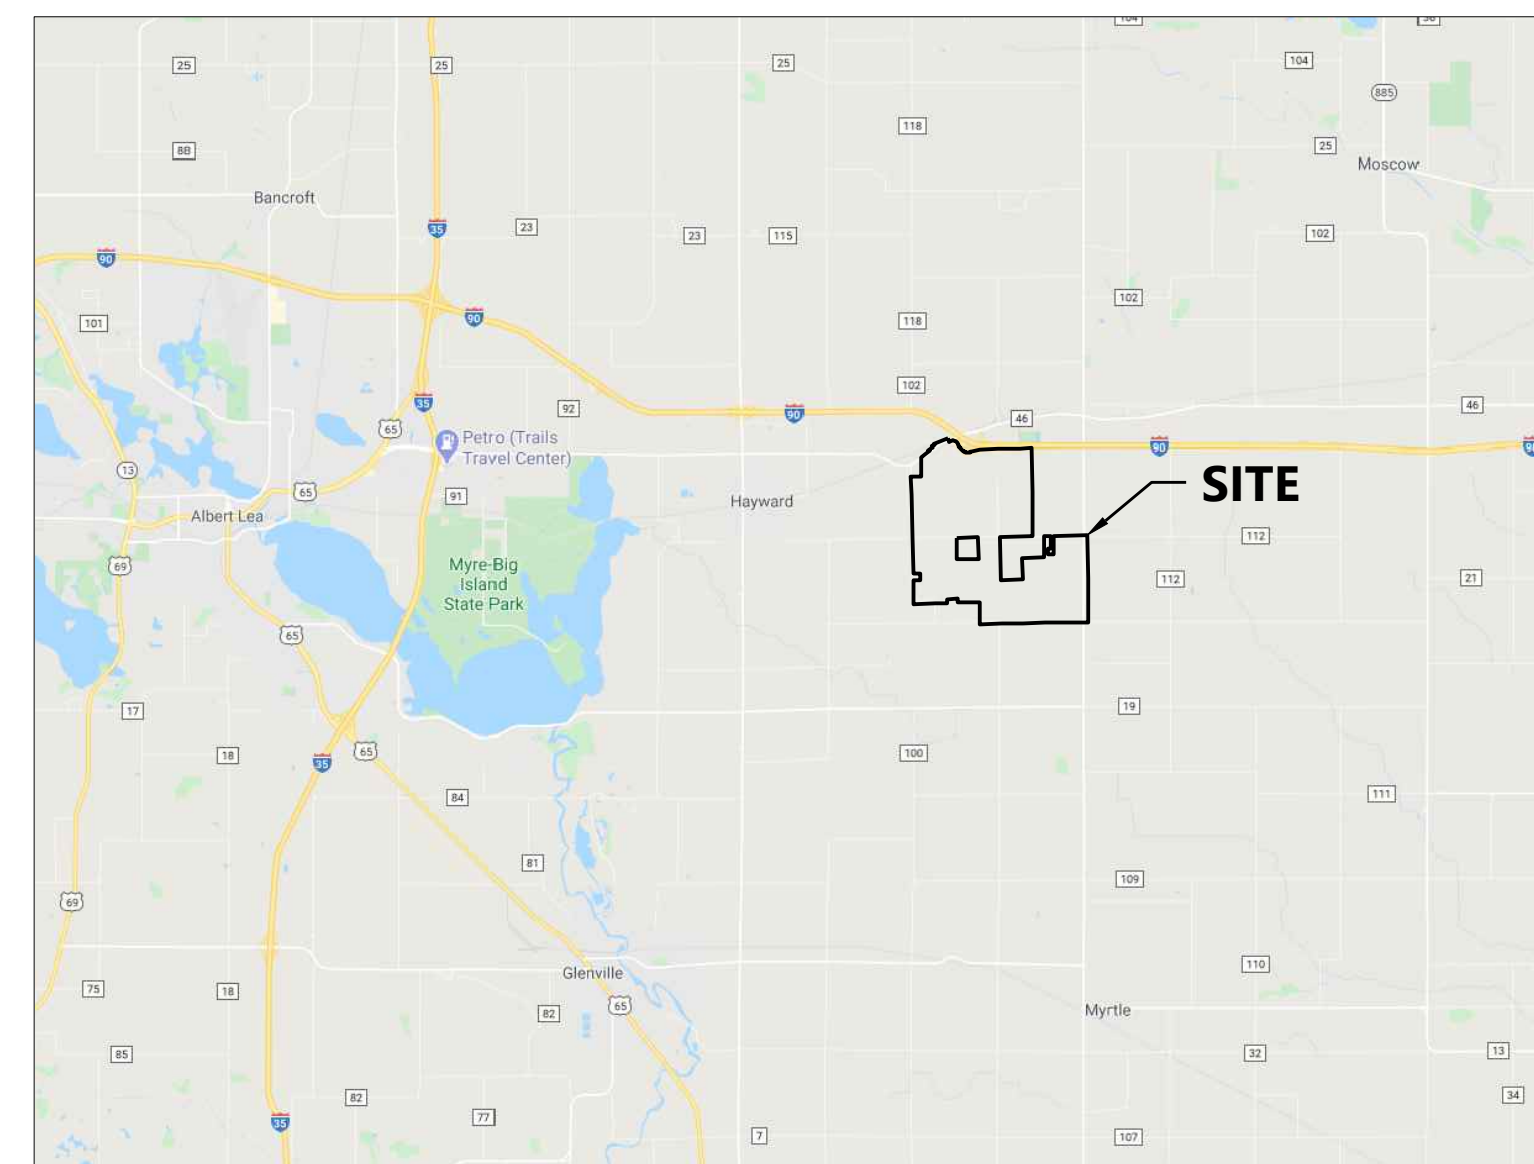

CONTACT INFORMATION			
PROJECT ROLE	CONTACT NAME	COMPANY	PHONE
DEVELOPER	KYLE GERKING	TENASKA	(402) 938-1633
ENGINEERING PROJECT MANAGER	KATIE PENNING	WESTWOOD	(608) 662-5302

Sheet List Table	
SHEET NUMBER	SHEET TITLE
C.001	Cover
C.100	Existing Conditions
C.101	Existing Conditions
C.102	Existing Conditions
C.103	Existing Conditions
C.104	Existing Conditions
C.200	Overall Site Plan
C.300	Site Plan
C.301	Site Plan
C.302	Site Plan
C.303	Site Plan
C.304	Site Plan

Sheet List Table	
SHEET NUMBER	SHEET TITLE
C.305	Site Plan
C.306	Site Plan
C.307	Site Plan
C.308	Site Plan
C.309	Site Plan
C.310	Site Plan
C.311	Site Plan
C.312	Site Plan
C.400	Construction Details
C.401	Construction Details
C.402	Construction Details

**Hayward Solar Project**

Freeborn County, Minnesota

Cover

PRELIMINARY  
NOT FOR CONSTRUCTION

DATE: 03/19/2021

SHEET: C.001




PREPARED FOR:



10 East 53rd Street, 17th Floor  
New York, NY 10022

REVISIONS:

#	DATE	COMMENT
A	12/11/2020	DRAFT - Site Plan
B	01/29/2021	Preliminary Site Plan
C	03/19/2021	Preliminary Site Plan

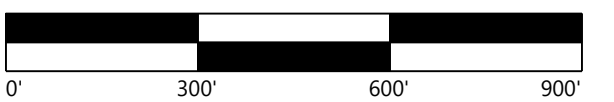

# Hayward Solar Project

Freeborn County, Minnesota

Existing Conditions

**PRELIMINARY  
NOT FOR CONSTRUCTION**



DATE: 03/19/2021

SHEET: C.100

**LEGEND:**

- PROJECT BOUNDARY
- LOT LINES
- EX. PAVED ROAD
- EX. GRAVEL ROAD
- EX. RIGHT OF WAY LINES
- EX. EASEMENT LINES
- EX. FENCE
- EX. OVERHEAD POWER
- EX. UNDERGROUND POWER
- EX. GAS PIPELINE
- EX. FIBER OPTIC
- EX. UNDERGROUND TELEPHONE
- EX. PUBLIC OPEN DRAIN
- EX. PUBLIC DRAIN TILE
- EX. BUILDINGS LINE
- EX. 10' INDEX CONTOUR
- EX. 2' INTERVAL CONTOUR
- EX. PRIME FARMLAND
- EX. WETLANDS (FIELD DELINEATED)
- EX. TREELINE

**KEY MAP:**

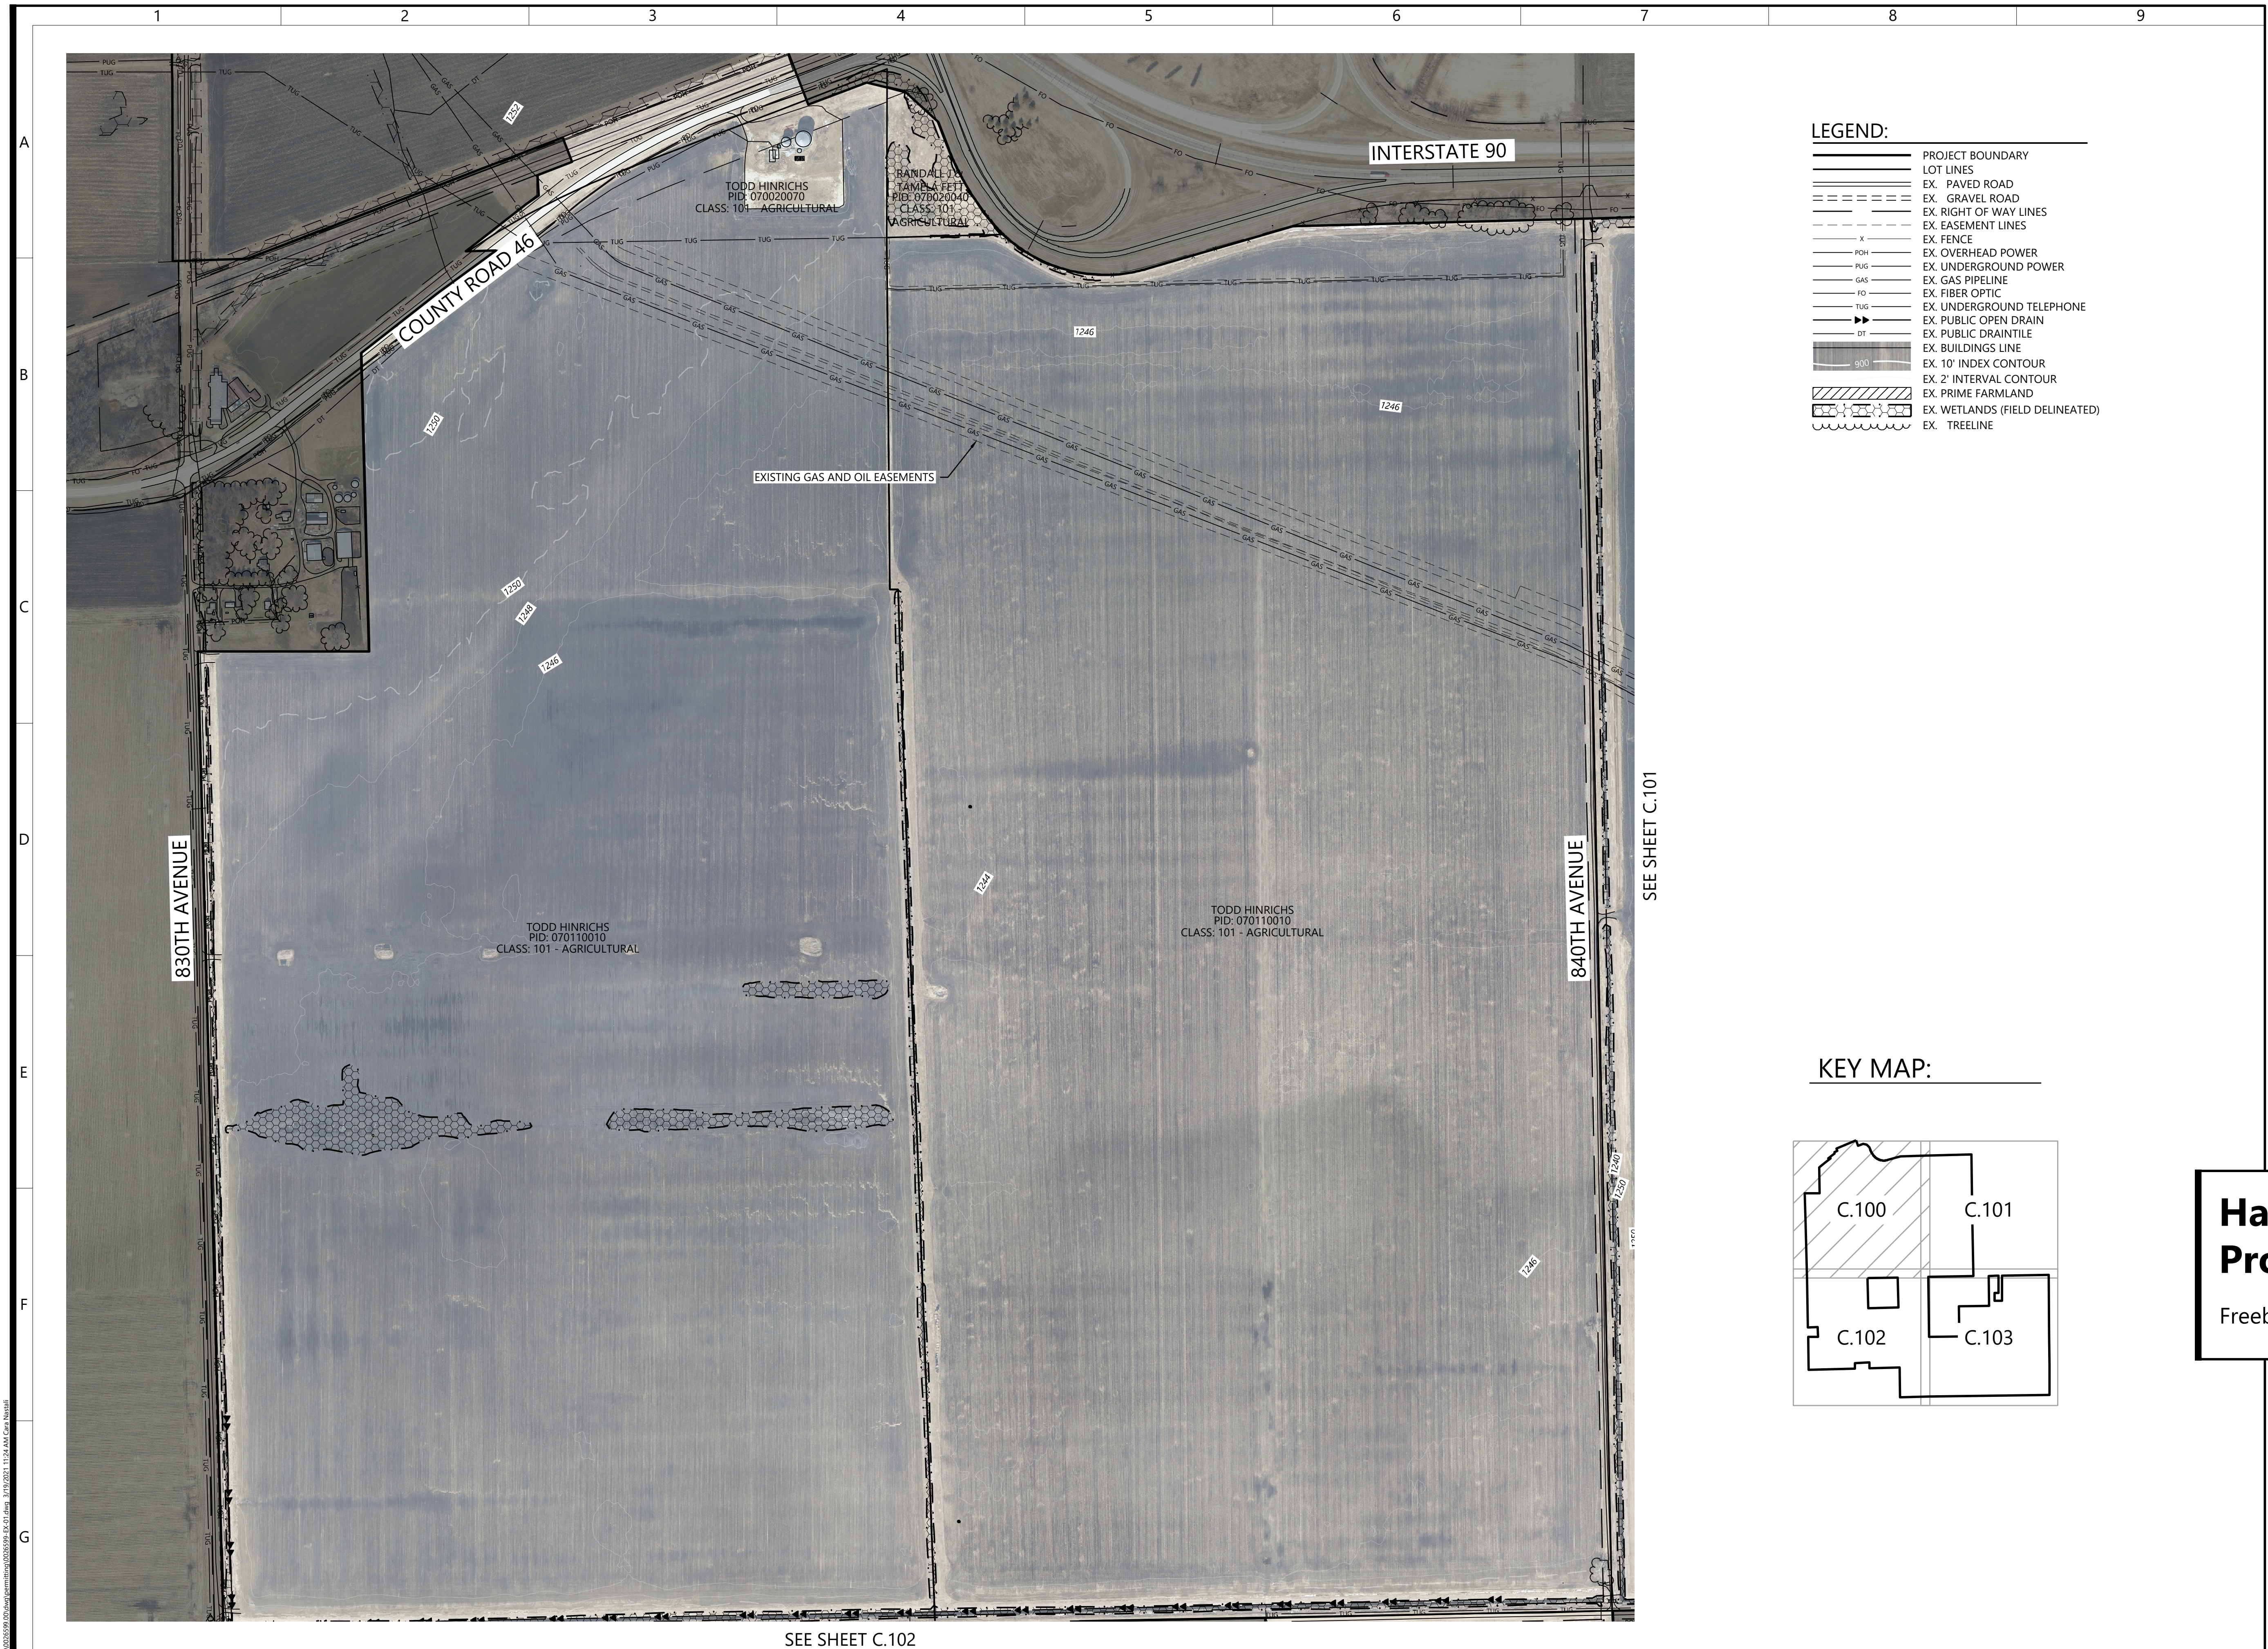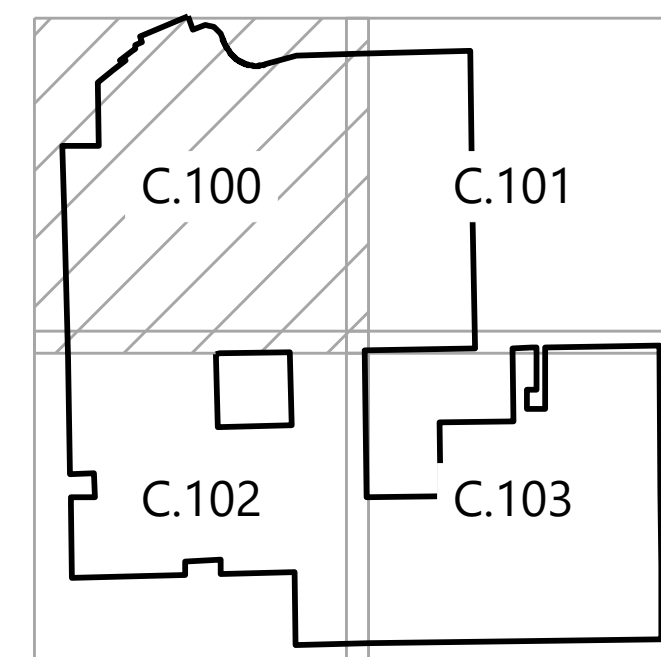

SEE SHEET C.102

SEE SHEET C.101

03/19/2021 11:24 AM C:\p\1003599-01.dwg