


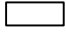


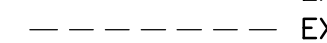




- LEGEND:**
-  PROPOSED LEASED AREA
 -  PROPOSED SOLAR ARRAY
 -  PROPOSED ACCESS ROAD
 -  PROPOSED INVERTER PAD
 -  PROPOSED FENCE LINE
 -  PROPOSED STORMWATER RETENTION
 -  EXISTING RIGHT OF WAY LINE
 -  EXISTING EASEMENT LINE
 -  EXISTING DELINEATED WETLAND AREA
- PROJECT LOCATION:
 LAT: 44.9552
 LON: -95.6887

PLEASE NOTE: THIS DESIGN IS PRELIMINARY, DATED 07/25/14. DELINEATED WETLANDS (DELINEATED IN THE SUMMER 2014) ARE DISPLAYED TO IDENTIFY LOCATION OF WETLANDS. THIS INFORMATION SHOULD NOT BE USED TO QUANTIFY OR OTHERWISE PRESUME WETLAND IMPACTS. AURORA IS USING THE WETLAND DELINEATION INFORMATION TO REVISE THE FACILITY DESIGN TO AVOID AND MINIMIZE WETLAND IMPACTS TO THE EXTENT PRACTICABLE AS PART OF DESIGN PROCESS.

Designed:	MPG	
Checked:	ADC	
Drawn:	MPG	
Record Drawing by/date:		
Revisions:		
#	DATE	DESCRIPTION

Prepared for:

AURORA SOLAR

Aurora Distributed Solar, LLC
 One Tech Drive, Suite 220
 Andover, MA 01810

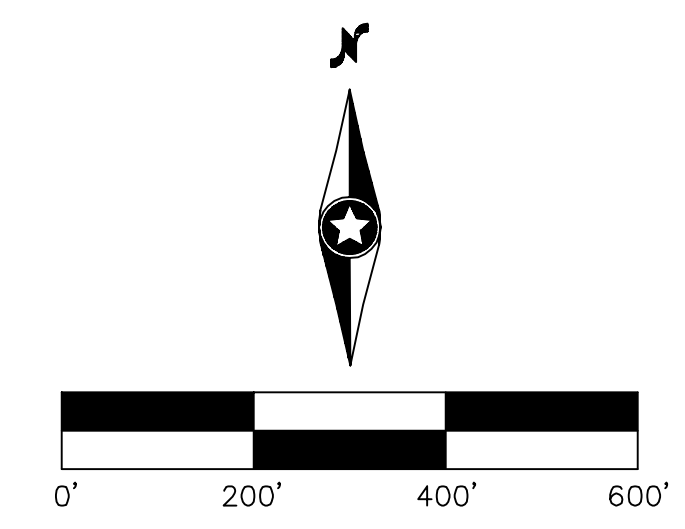


Fiesta City Solar
 Chippewa County


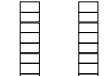

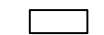
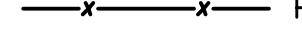


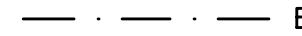

Overall Site Plan

Issued for Permit
 Not for Construction

Date: 07/25/14
 Drawing No: C.200



LEGEND:

-  PROPOSED LEASED AREA
-  PROPOSED SOLAR ARRAY
-  PROPOSED ACCESS ROAD
-  PROPOSED INVERTER PAD
-  PROPOSED FENCE LINE
-  PROPOSED STORMWATER RETENTION
-  EXISTING RIGHT OF WAY LINE
-  EXISTING EASEMENT LINE
-  EXISTING DELINEATED WETLAND AREA
- PROJECT LOCATION:
 LAT: 44.7594
 LON: -92.8253

PLEASE NOTE: THIS DESIGN IS PRELIMINARY, DATED 06/24/14. DELINEATED WETLANDS (DELINEATED IN THE SUMMER 2014) ARE DISPLAYED TO IDENTIFY LOCATION OF WETLANDS. THIS INFORMATION SHOULD NOT BE USED TO QUANTIFY OR OTHERWISE PRESUME WETLAND IMPACTS. AURORA IS USING THE WETLAND DELINEATION INFORMATION TO REVISE THE FACILITY DESIGN TO AVOID AND MINIMIZE WETLAND IMPACTS TO THE EXTENT PRACTICABLE AS PART OF DESIGN PROCESS.

Designed: MPG
 Checked: ADC
 Drawn: MPG

Record Drawing by/date: _____

Revisions #	DATE	DESCRIPTION

Prepared for:

 Aurora Distributed Solar, LLC
 One Tech Drive, Suite 220
 Andover, MA 01810



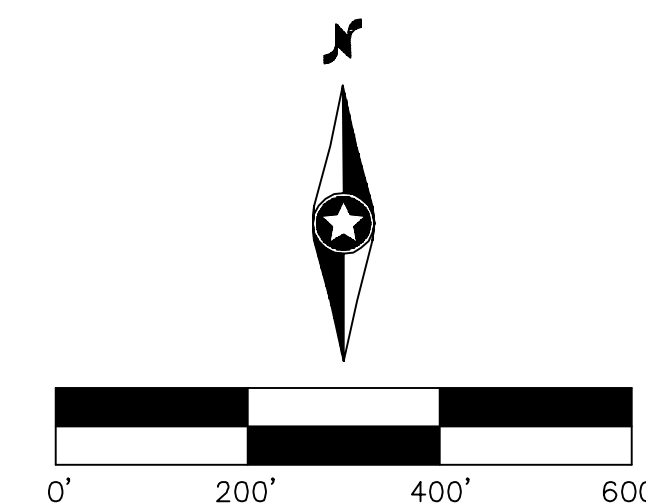
Hastings Solar

Washington County





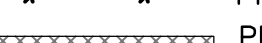

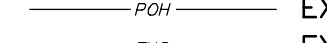
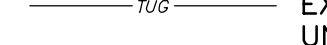
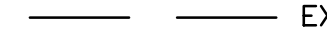
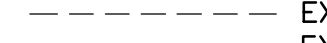
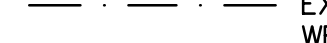
Site Plan

Issued for Permit
 Not for Construction

Date: 06/24/14
 Drawing No: C.200



LEGEND:

-  PROPOSED LEASED AREA
 -  PROPOSED SOLAR ARRAY
 -  PROPOSED ACCESS ROAD
 -  PROPOSED INVERTER PAD
 -  PROPOSED FENCE LINE
 -  PROPOSED STORMWATER RETENTION
 -  EXISTING OVERHEAD POWER LINE
 -  EXISTING TELEPHONE UNDERGROUND LINE
 -  EXISTING RIGHT OF WAY LINE
 -  EXISTING EASEMENT LINE
 -  EXISTING DELINEATED WETLAND AREA
- PROJECT LOCATION:
 LAT: 44.3205
 LON: -93.9040

PLEASE NOTE: THIS DESIGN IS PRELIMINARY, DATED 06/24/14. DELINEATED WETLANDS (DELINEATED IN THE SUMMER 2014) ARE DISPLAYED TO IDENTIFY LOCATION OF WETLANDS. THIS INFORMATION SHOULD NOT BE USED TO QUANTIFY OR OTHERWISE PRESUME WETLAND IMPACTS. AURORA IS USING THE WETLAND DELINEATION INFORMATION TO REVISE THE FACILITY DESIGN TO AVOID AND MINIMIZE WETLAND IMPACTS TO THE EXTENT PRACTICABLE AS PART OF DESIGN PROCESS.

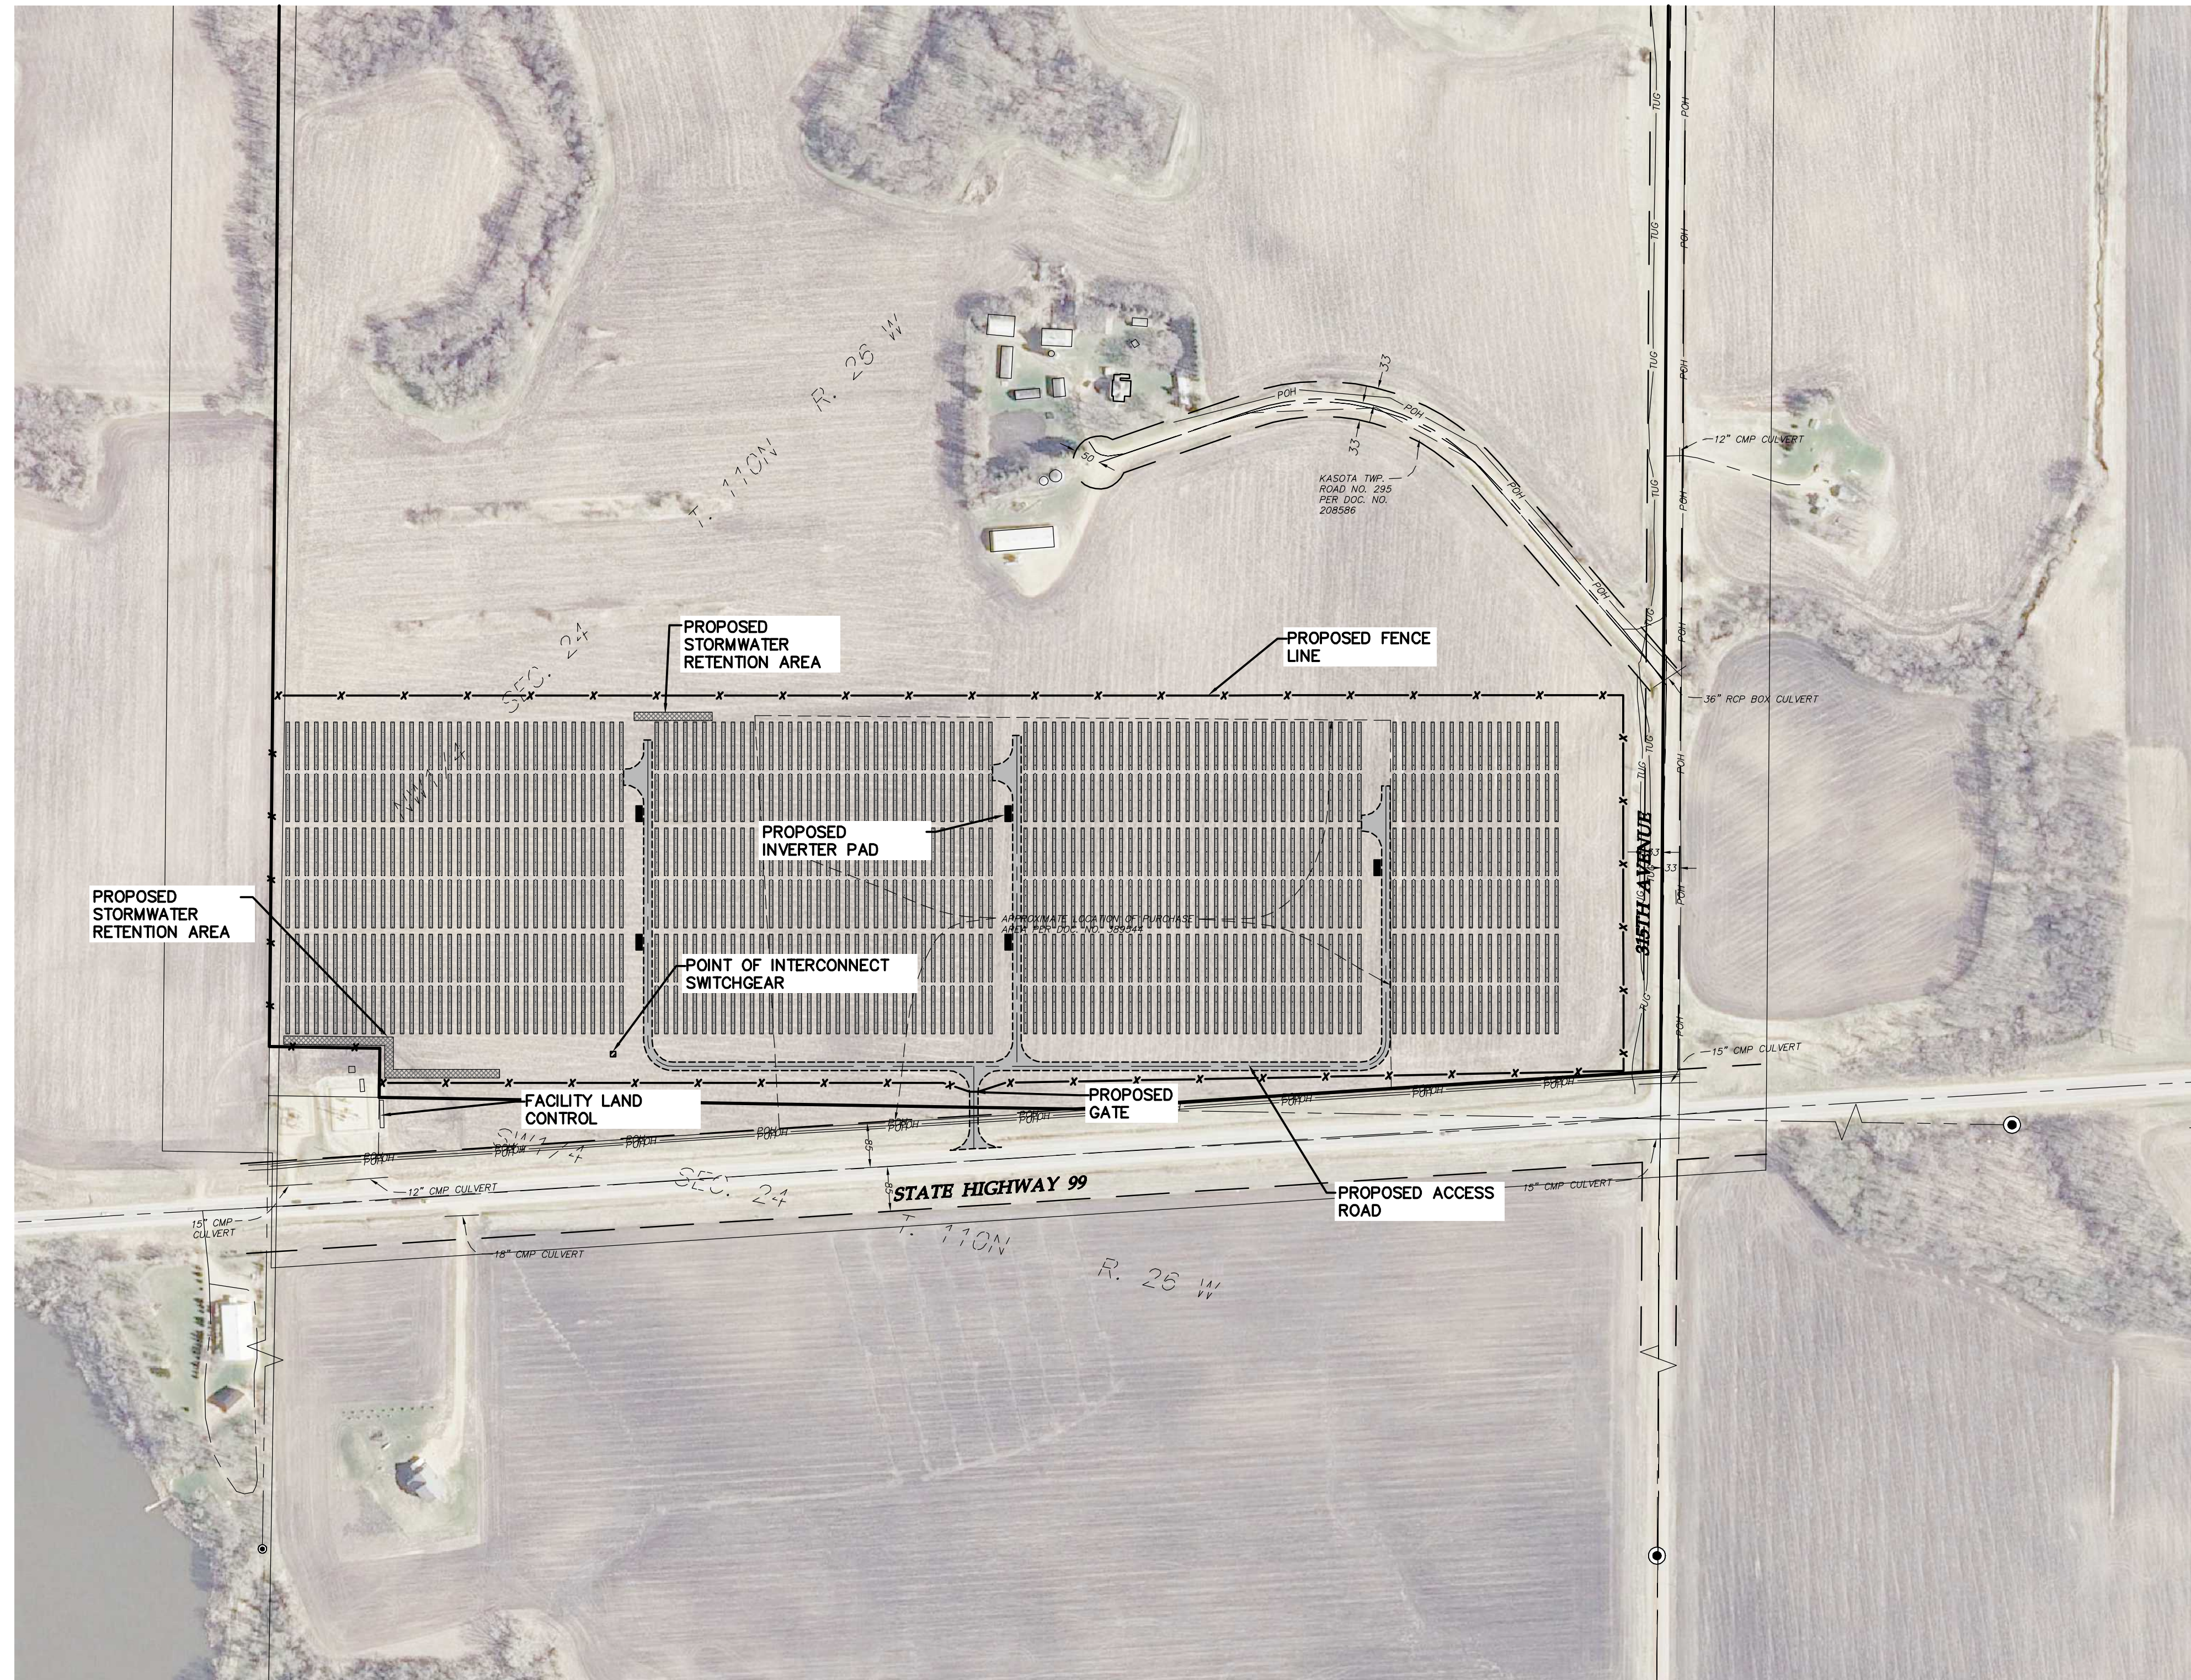
Designed:	MPG
Checked:	ADC
Drawn:	MPG

Record Drawing by/date:

Revisions #	DATE	DESCRIPTION

Prepared for:

 Aurora Distributed Solar, LLC
 One Tech Drive, Suite 220
 Andover, MA 01810



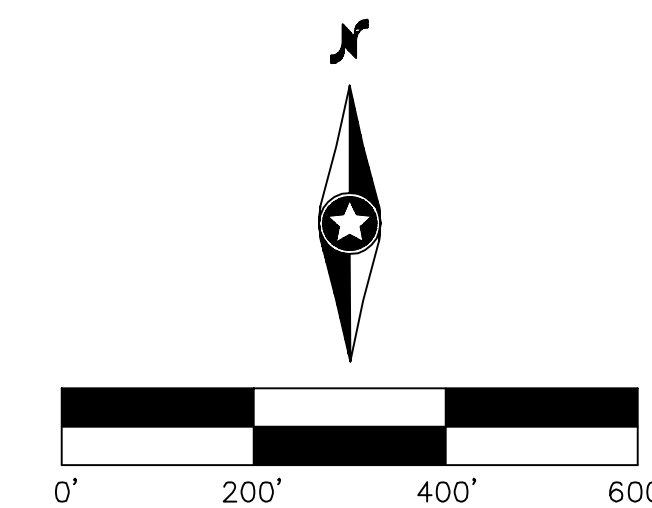
Lake Emily Solar

Le Sueur County

Overall Site Plan

Issued for Permit
 Not for Construction

Date: 06/24/14
 Drawing No: C.200



LEGEND:

- SOLAR LEASED AREA
 - PROPOSED SOLAR ARRAY
 - PROPOSED ACCESS ROAD
 - PROPOSED INVERTER PAD
 - PROPOSED FENCE LINE
 - PROPOSED STORMWATER RETENTION
 - EXISTING OVERHEAD POWER
 - EXISTING RIGHT OF WAY LINE
 - EXISTING FENCE LINE
 - EXISTING EASEMENT LINE
 - EXISTING DELINEATED WETLAND AREA
- PROJECT LOCATION:
 LAT: 45.1959
 LON: -93.8124

PLEASE NOTE: THIS DESIGN IS PRELIMINARY, DATED 06/23/14. DELINEATED WETLANDS (DELINEATED IN THE SUMMER 2014) ARE DISPLAYED TO IDENTIFY LOCATION OF WETLANDS. THIS INFORMATION SHOULD NOT BE USED TO QUANTIFY OR OTHERWISE PRESUME WETLAND IMPACTS. AURORA IS USING THE WETLAND DELINEATION INFORMATION TO REVISE THE FACILITY DESIGN TO AVOID AND MINIMIZE WETLAND IMPACTS TO THE EXTENT PRACTICABLE AS PART OF DESIGN PROCESS.

Designed: **MPG**
 Checked: **ADC**
 Drawn: **MPG**

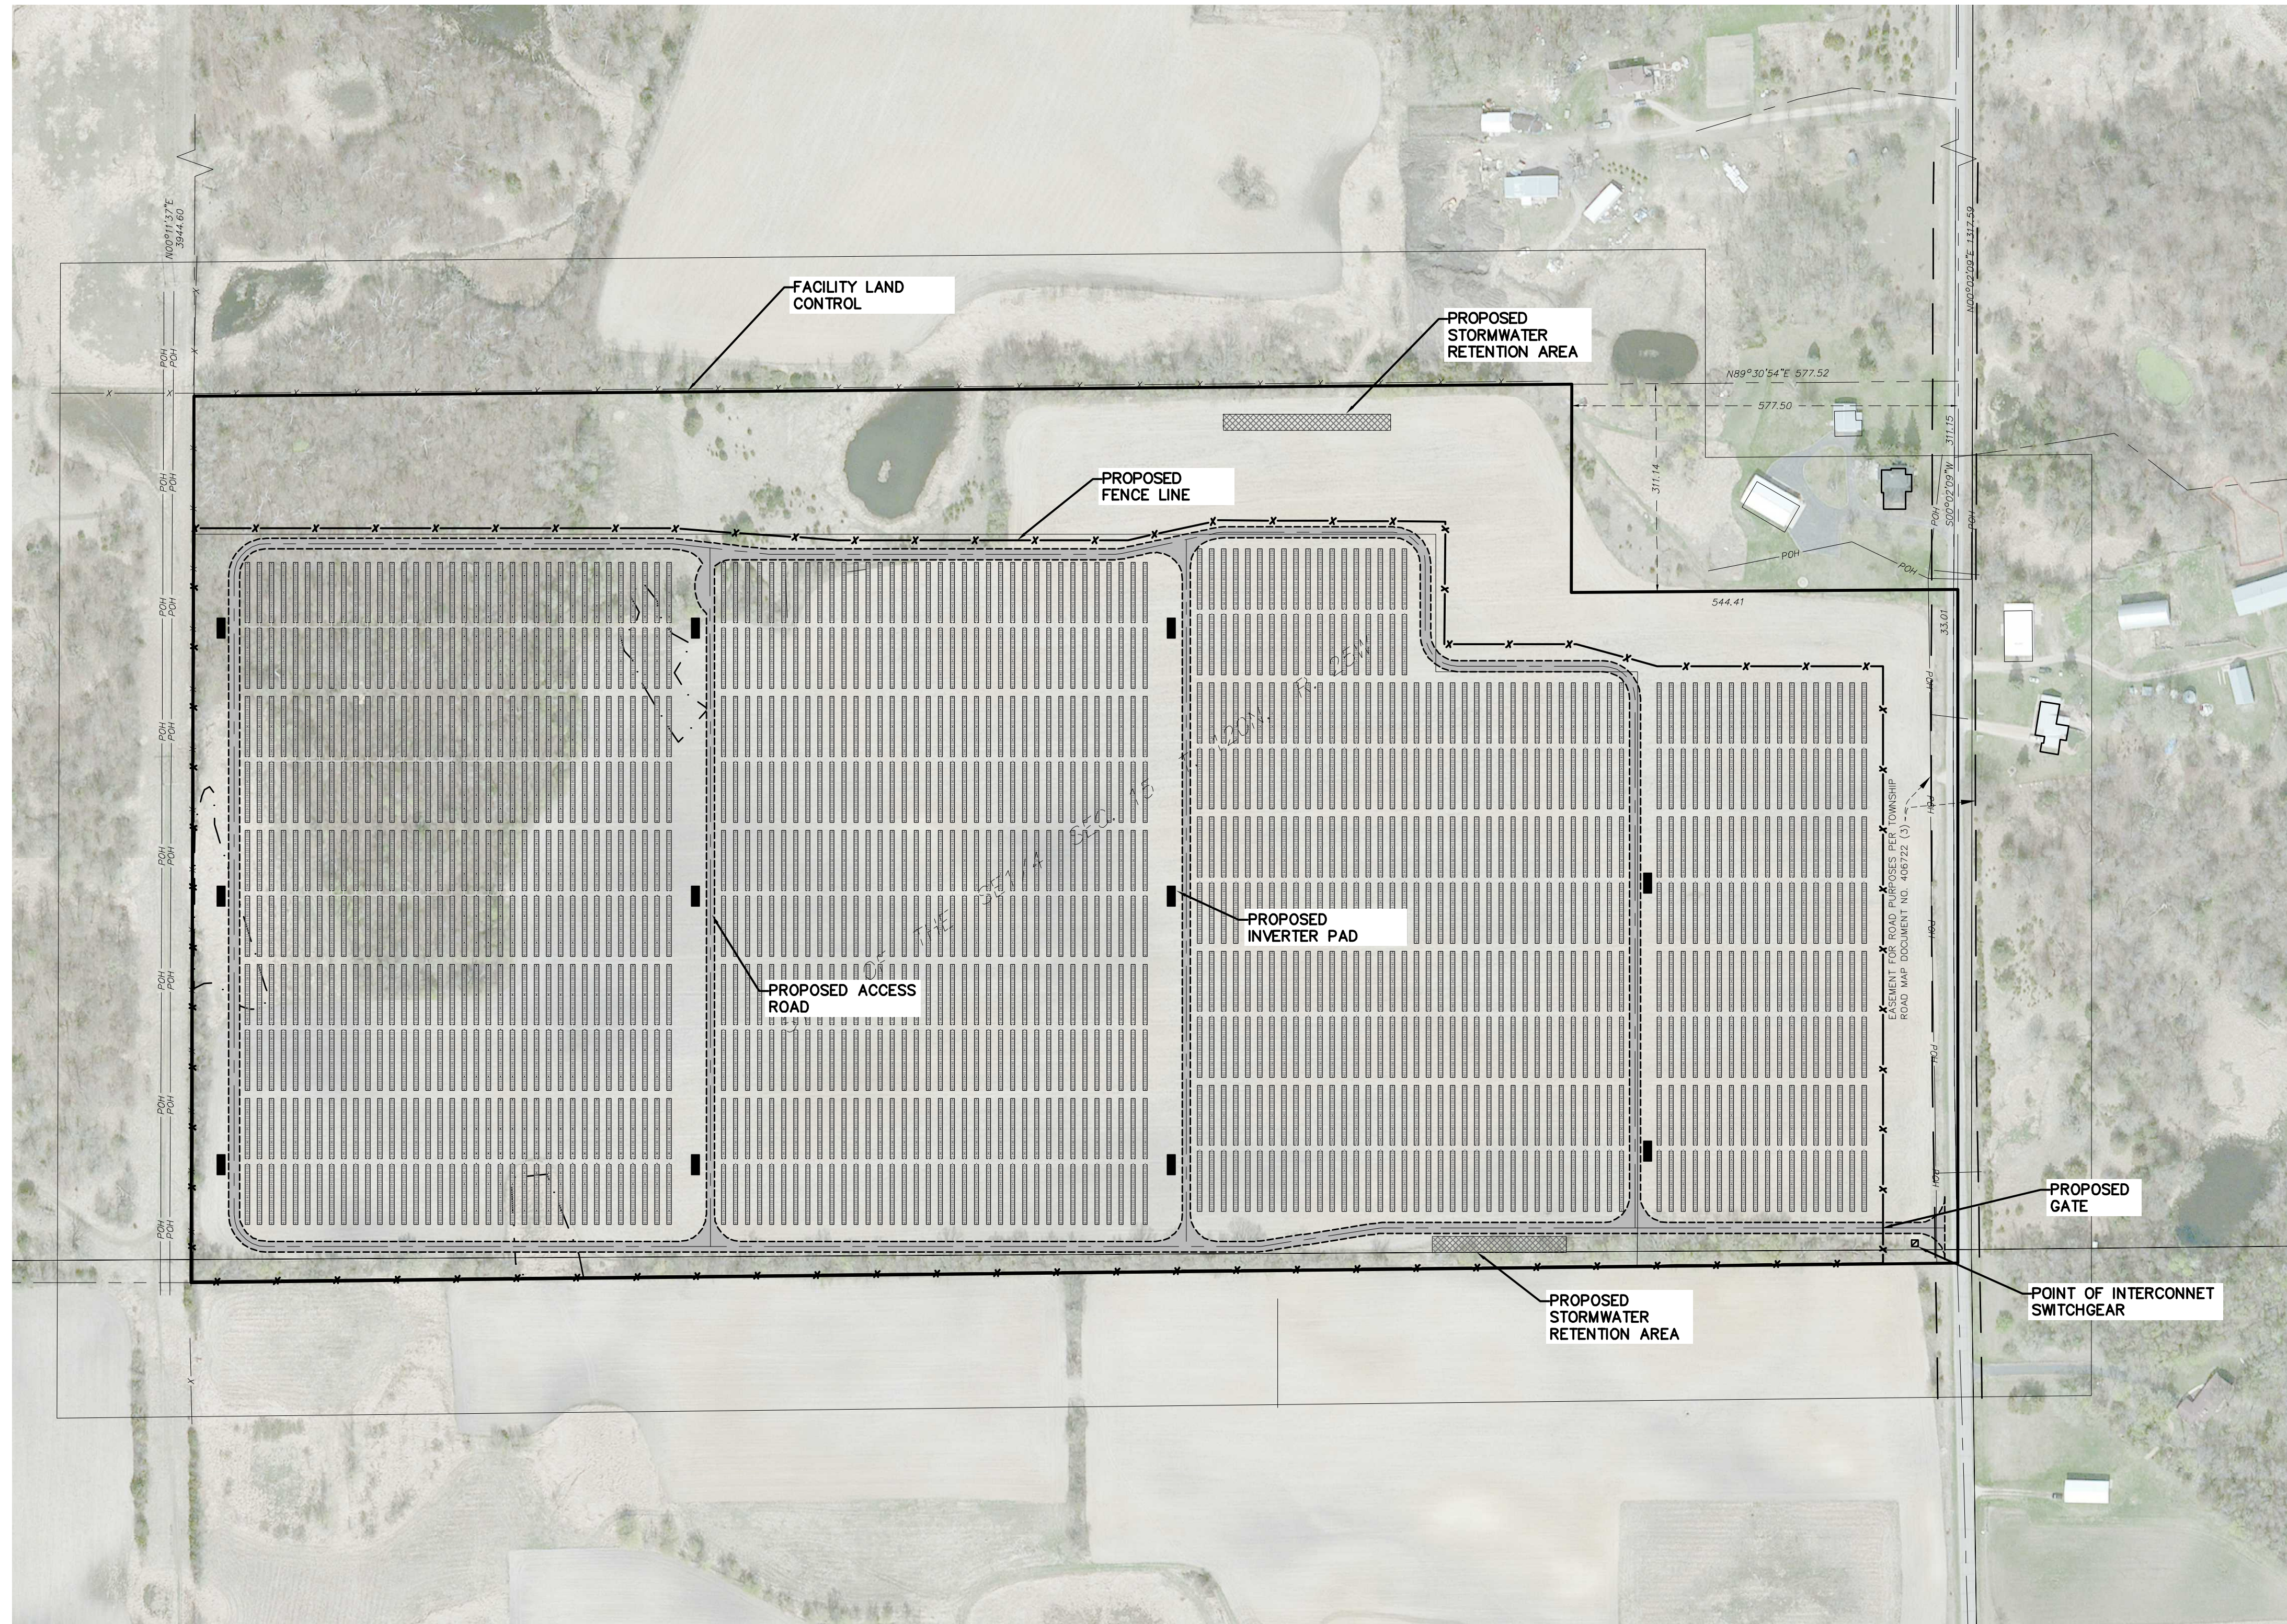
Record Drawing by/date:

Revisions #	DATE	DESCRIPTION

Prepared for:



Aurora Distributed Solar, LLC
 One Tech Drive, Suite 220
 Andover, MA 01810



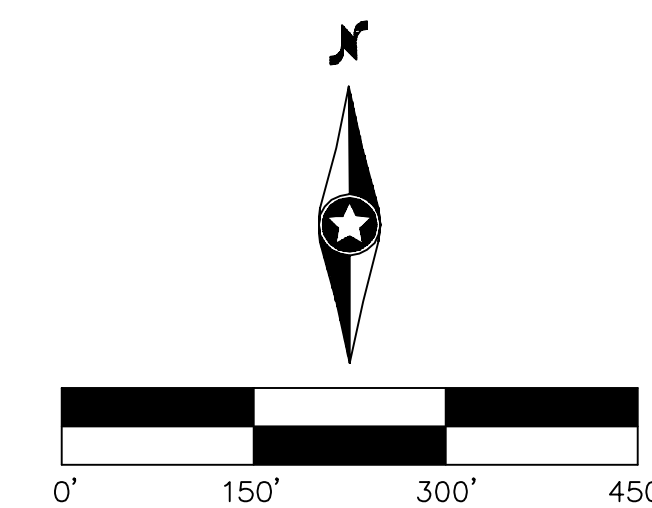
Lake Pulaski Solar

Wright County


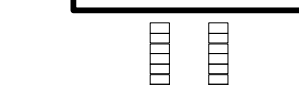



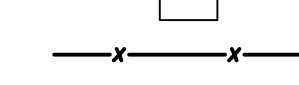


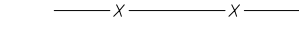

Overall Site Plan

Issued for Permit
 Not for Construction

Date: **06/23/14**
 Drawing No: **C.200**



LEGEND:


-  PROPOSED LEASED AREA
 -  PROPOSED SOLAR ARRAY
 -  PROPOSED ACCESS ROAD
 -  PROPOSED INVERTER PAD
 -  PROPOSED FENCE LINE
 -  PROPOSED STORMWATER RETENTION
 -  EXISTING FENCE LINE
 -  EXISTING RIGHT OF WAY LINE
 -  EXISTING EASEMENT LINE
 -  EXISTING DELINEATED WETLAND AREA
- PROJECT LOCATION:
 LAT: 45.4020
 LON: -92.6942

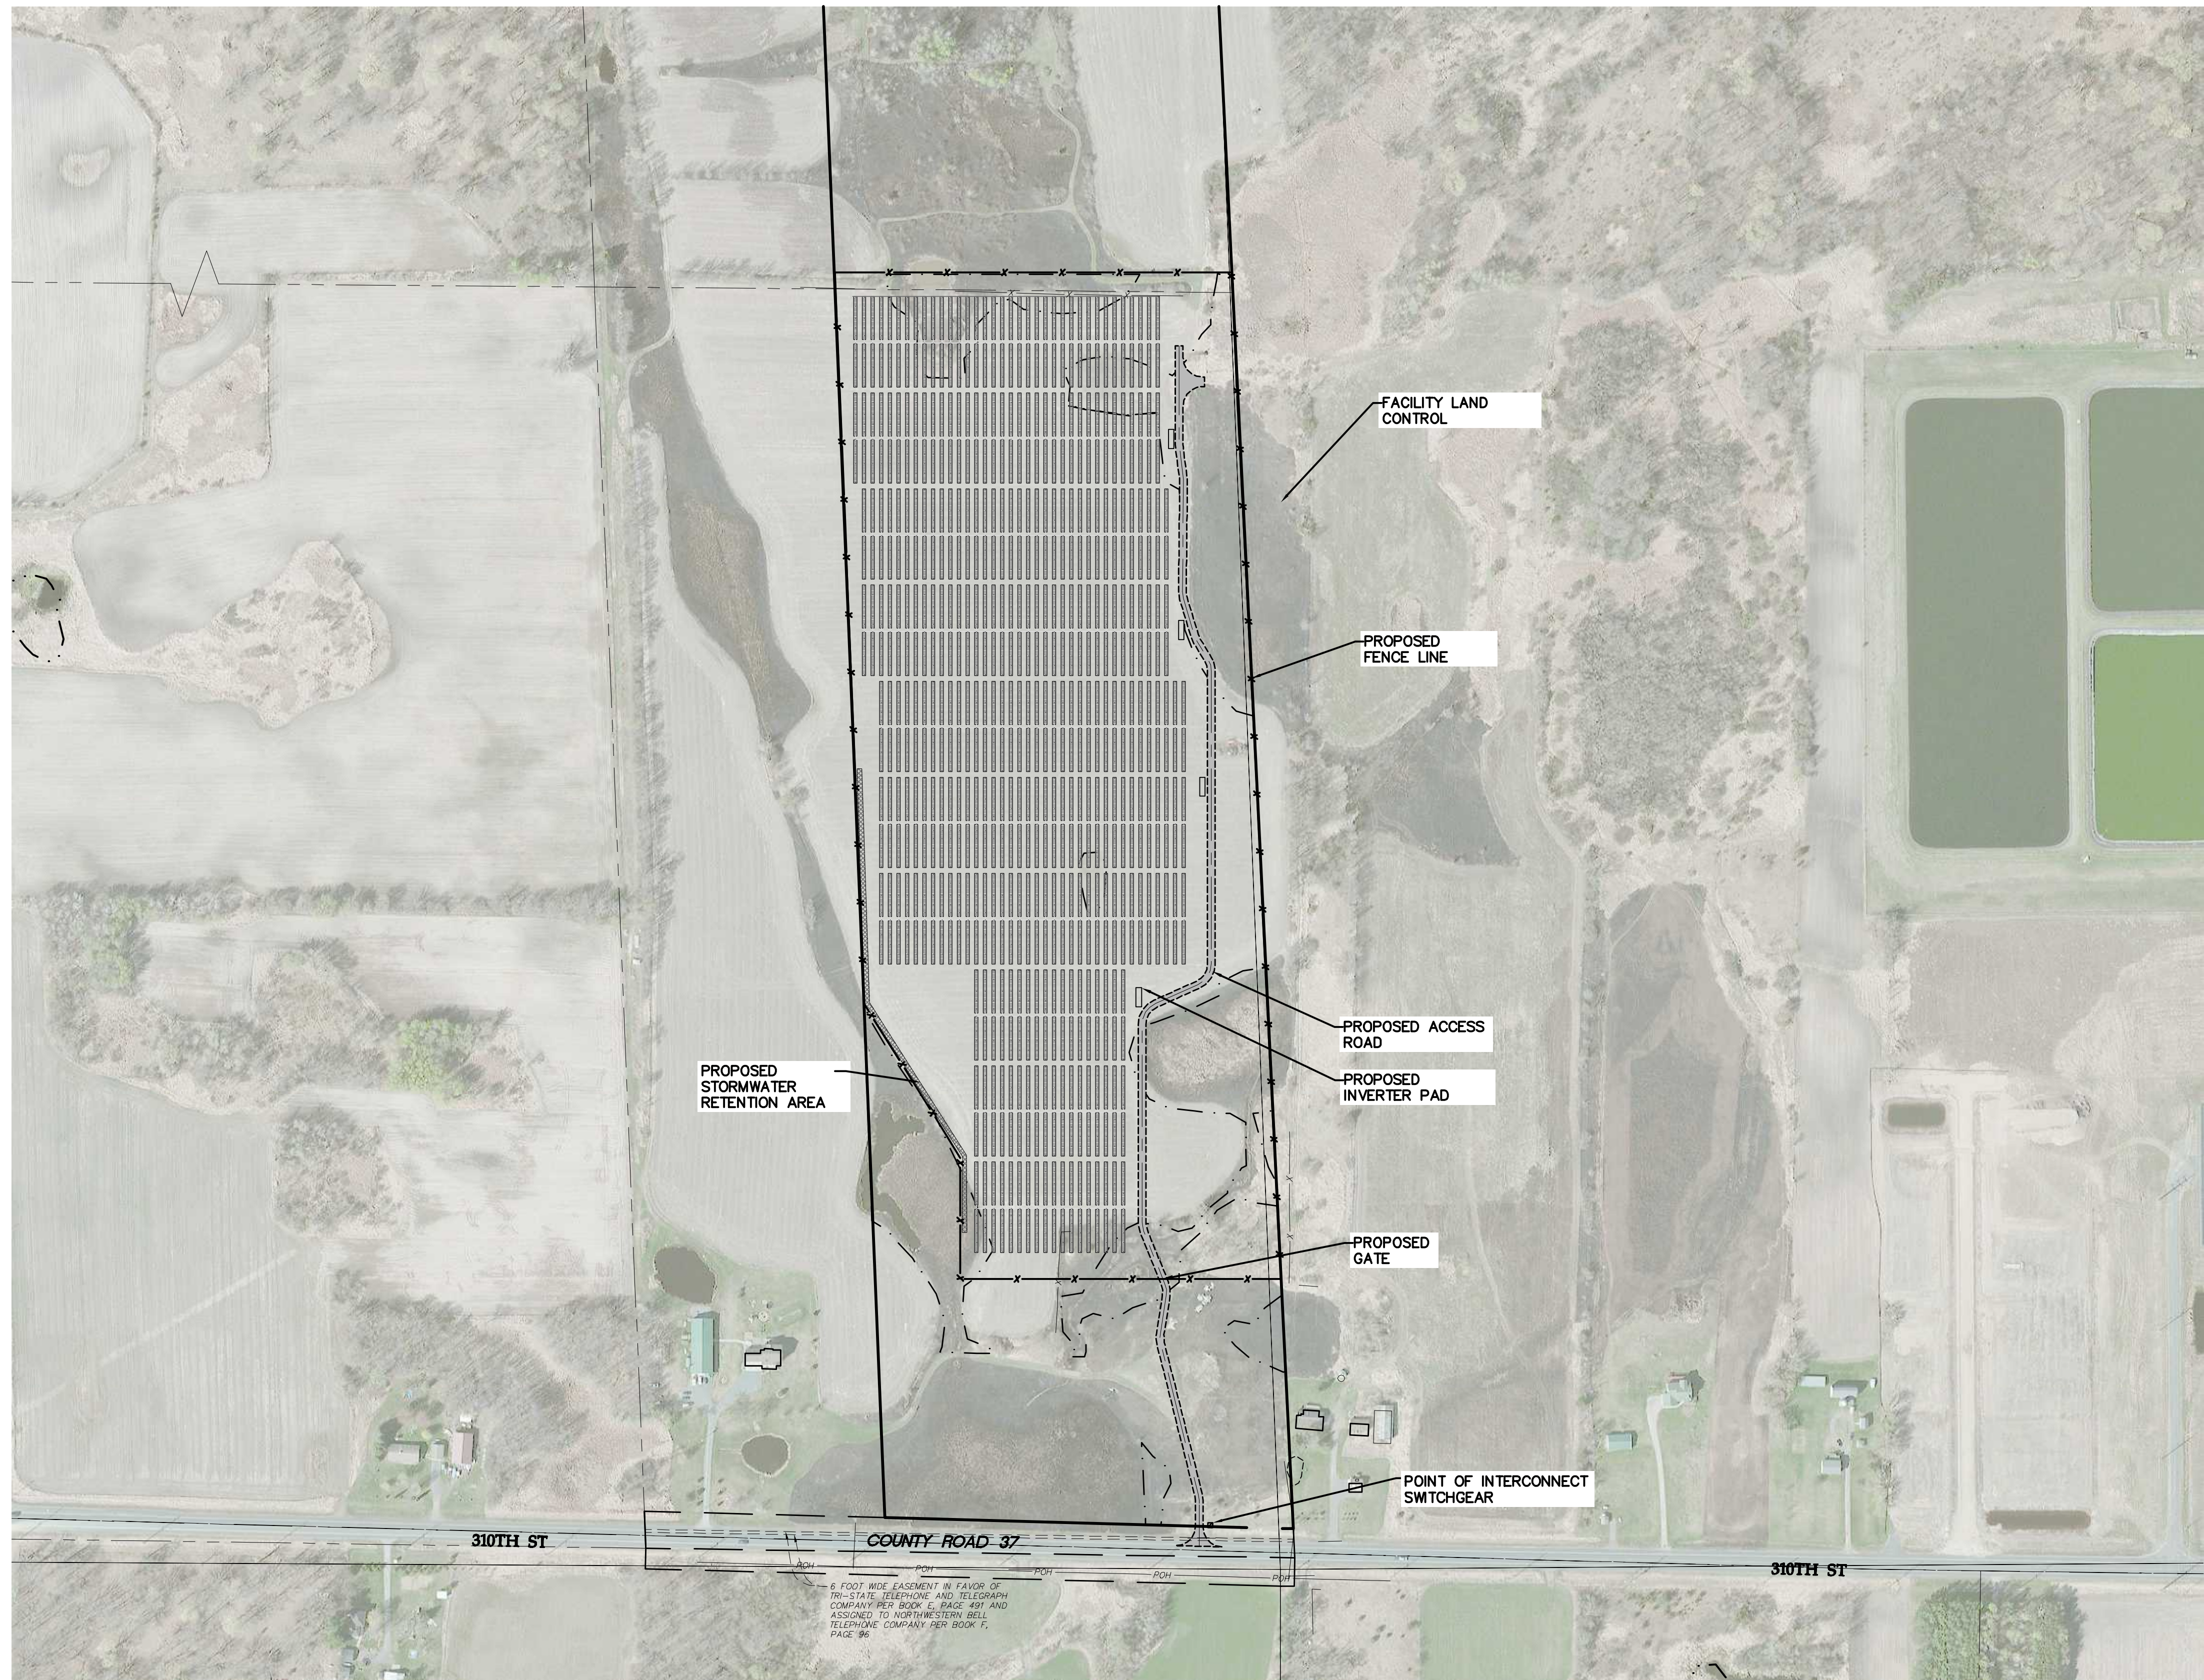
PLEASE NOTE: THIS DESIGN IS PRELIMINARY, DATED 06/24/14. DELINEATED WETLANDS (DELINEATED IN THE SUMMER 2014) ARE DISPLAYED TO IDENTIFY LOCATION OF WETLANDS. THIS INFORMATION SHOULD NOT BE USED TO QUANTIFY OR OTHERWISE PRESUME WETLAND IMPACTS. AURORA IS USING THE WETLAND DELINEATION INFORMATION TO REVISE THE FACILITY DESIGN TO AVOID AND MINIMIZE WETLAND IMPACTS TO THE EXTENT PRACTICABLE AS PART OF DESIGN PROCESS.

Designed: MPG
 Checked: ADC
 Drawn: MPG

Record Drawing by/date:

Revisions #	DATE	DESCRIPTION

Prepared for:

 Aurora Distributed Solar, LLC
 One Tech Drive, Suite 220
 Andover, MA 01810



6 FOOT WIDE EASEMENT IN FAVOR OF TRI-STATE TELEPHONE AND TELEGRAPH COMPANY PER BOOK E, PAGE 491 AND ASSIGNED TO NORTHWESTERN BELL TELEPHONE COMPANY PER BOOK F, PAGE 86




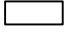
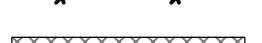

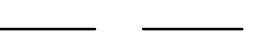
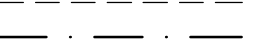


Lawrence Creek Solar
 Chisago County

Overall Site Plan

Issued for Permit
 Not for Construction

Date: **06/24/14**
 Drawing No: **C.200**

LEGEND:

-  PROPOSED LEASED AREA
-  PROPOSED SOLAR ARRAY
-  PROPOSED ACCESS ROAD
-  PROPOSED INVERTER PAD
-  PROPOSED FENCE LINE
-  PROPOSED STORMWATER RETENTION
-  EXISTING FENCE LINE
-  EXISTING RIGHT OF WAY LINE
-  EXISTING EASEMENT LINE
-  EXISTING DELINEATED WETLAND AREA

PROJECT LOCATION:
 LAT: 44.9090
 LON: -94.0274

PLEASE NOTE: THIS DESIGN IS PRELIMINARY, DATED 06/24/14. DELINEATED WETLANDS (DELINEATED IN THE SUMMER 2014) ARE DISPLAYED TO IDENTIFY LOCATION OF WETLANDS. THIS INFORMATION SHOULD NOT BE USED TO QUANTIFY OR OTHERWISE PRESUME WETLAND IMPACTS. AURORA IS USING THE WETLAND DELINEATION INFORMATION TO REVISE THE FACILITY DESIGN TO AVOID AND MINIMIZE WETLAND IMPACTS TO THE EXTENT PRACTICABLE AS PART OF DESIGN PROCESS.

Designed:	MPG
Checked:	ADC
Drawn:	MPG

Record Drawing by/date:

Revisions #	DATE	DESCRIPTION

Prepared for:



Aurora Distributed Solar, LLC
 One Tech Drive, Suite 220
 Andover, MA 01810



Lester Prairie Solar

McLeod County

Overall Site Plan

Issued for Permit
 Not for Construction

Date: 06/24/14
 Drawing No: C.200