

### LEGEND:

PROJECT BOUNDARY — — — — — EX. EASEMENT LINE —— — EX. SECTION LINE EX. PARCEL LINE ----- RIGHT-OF-WAY LINES EX. OVERHEAD POWER PUG — EX. UNDERGROUND COLLECTION ——— FO ——— EX. FIBER OPTIC EX. TREE LINE

EX. FENCE 900 EX. 5' CONTOUR EX. 1' CONTOUR EX. PAVED ROAD EX. GRAVEL ROAD — · · · — EX. STREAM CHANNEL EX. WETLAND EX. STRUCTURE EX. CULVERT EX. SIGN

EX. TELEPHONE PEDESTAL

nationalgrid

8400 Normandale Lake Blvd, Suite 1200 Bloomington, MN 55347


Phone (952) 937-5150 12701 Whitewater Drive, Suite #300 Fax (952) 937-5822 Minnetonka, MN 55343 Toll Free (888) 937-5150 westwoodps.com

Westwood Professional Services, Inc.


REVISIONS:							
#	DATE	COMMENT	BY	CHK	APR		
Α	05/01/2023	Permit Plans	МВ	BV	KA		

## **NOTES:**

- 1. EXISTING WETLAND LOCATIONS ARE PRELIMINARY. FURTHER SURVEY IS NEEDED TO LOCATE ALL EXISTING WETLANDS.
- 2. EXISTING PARCELS, EASEMENTS, RIGHT-OF-WAYS, ETC ARE BASED ON ALTA SURVEY (NORTH HALF) AS WELL AS GIS DATA (SOUTH HALF).

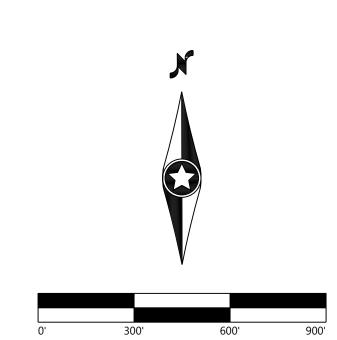

### KEY MAP

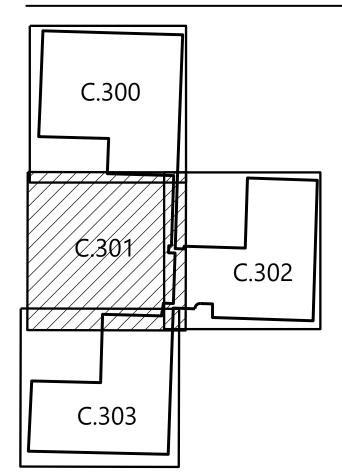

# **Elk Creek Solar Project**


Rock County, MN

Existing Conditions - 2

NOT FOR CONSTRUCTION

05/01/2023

C.301

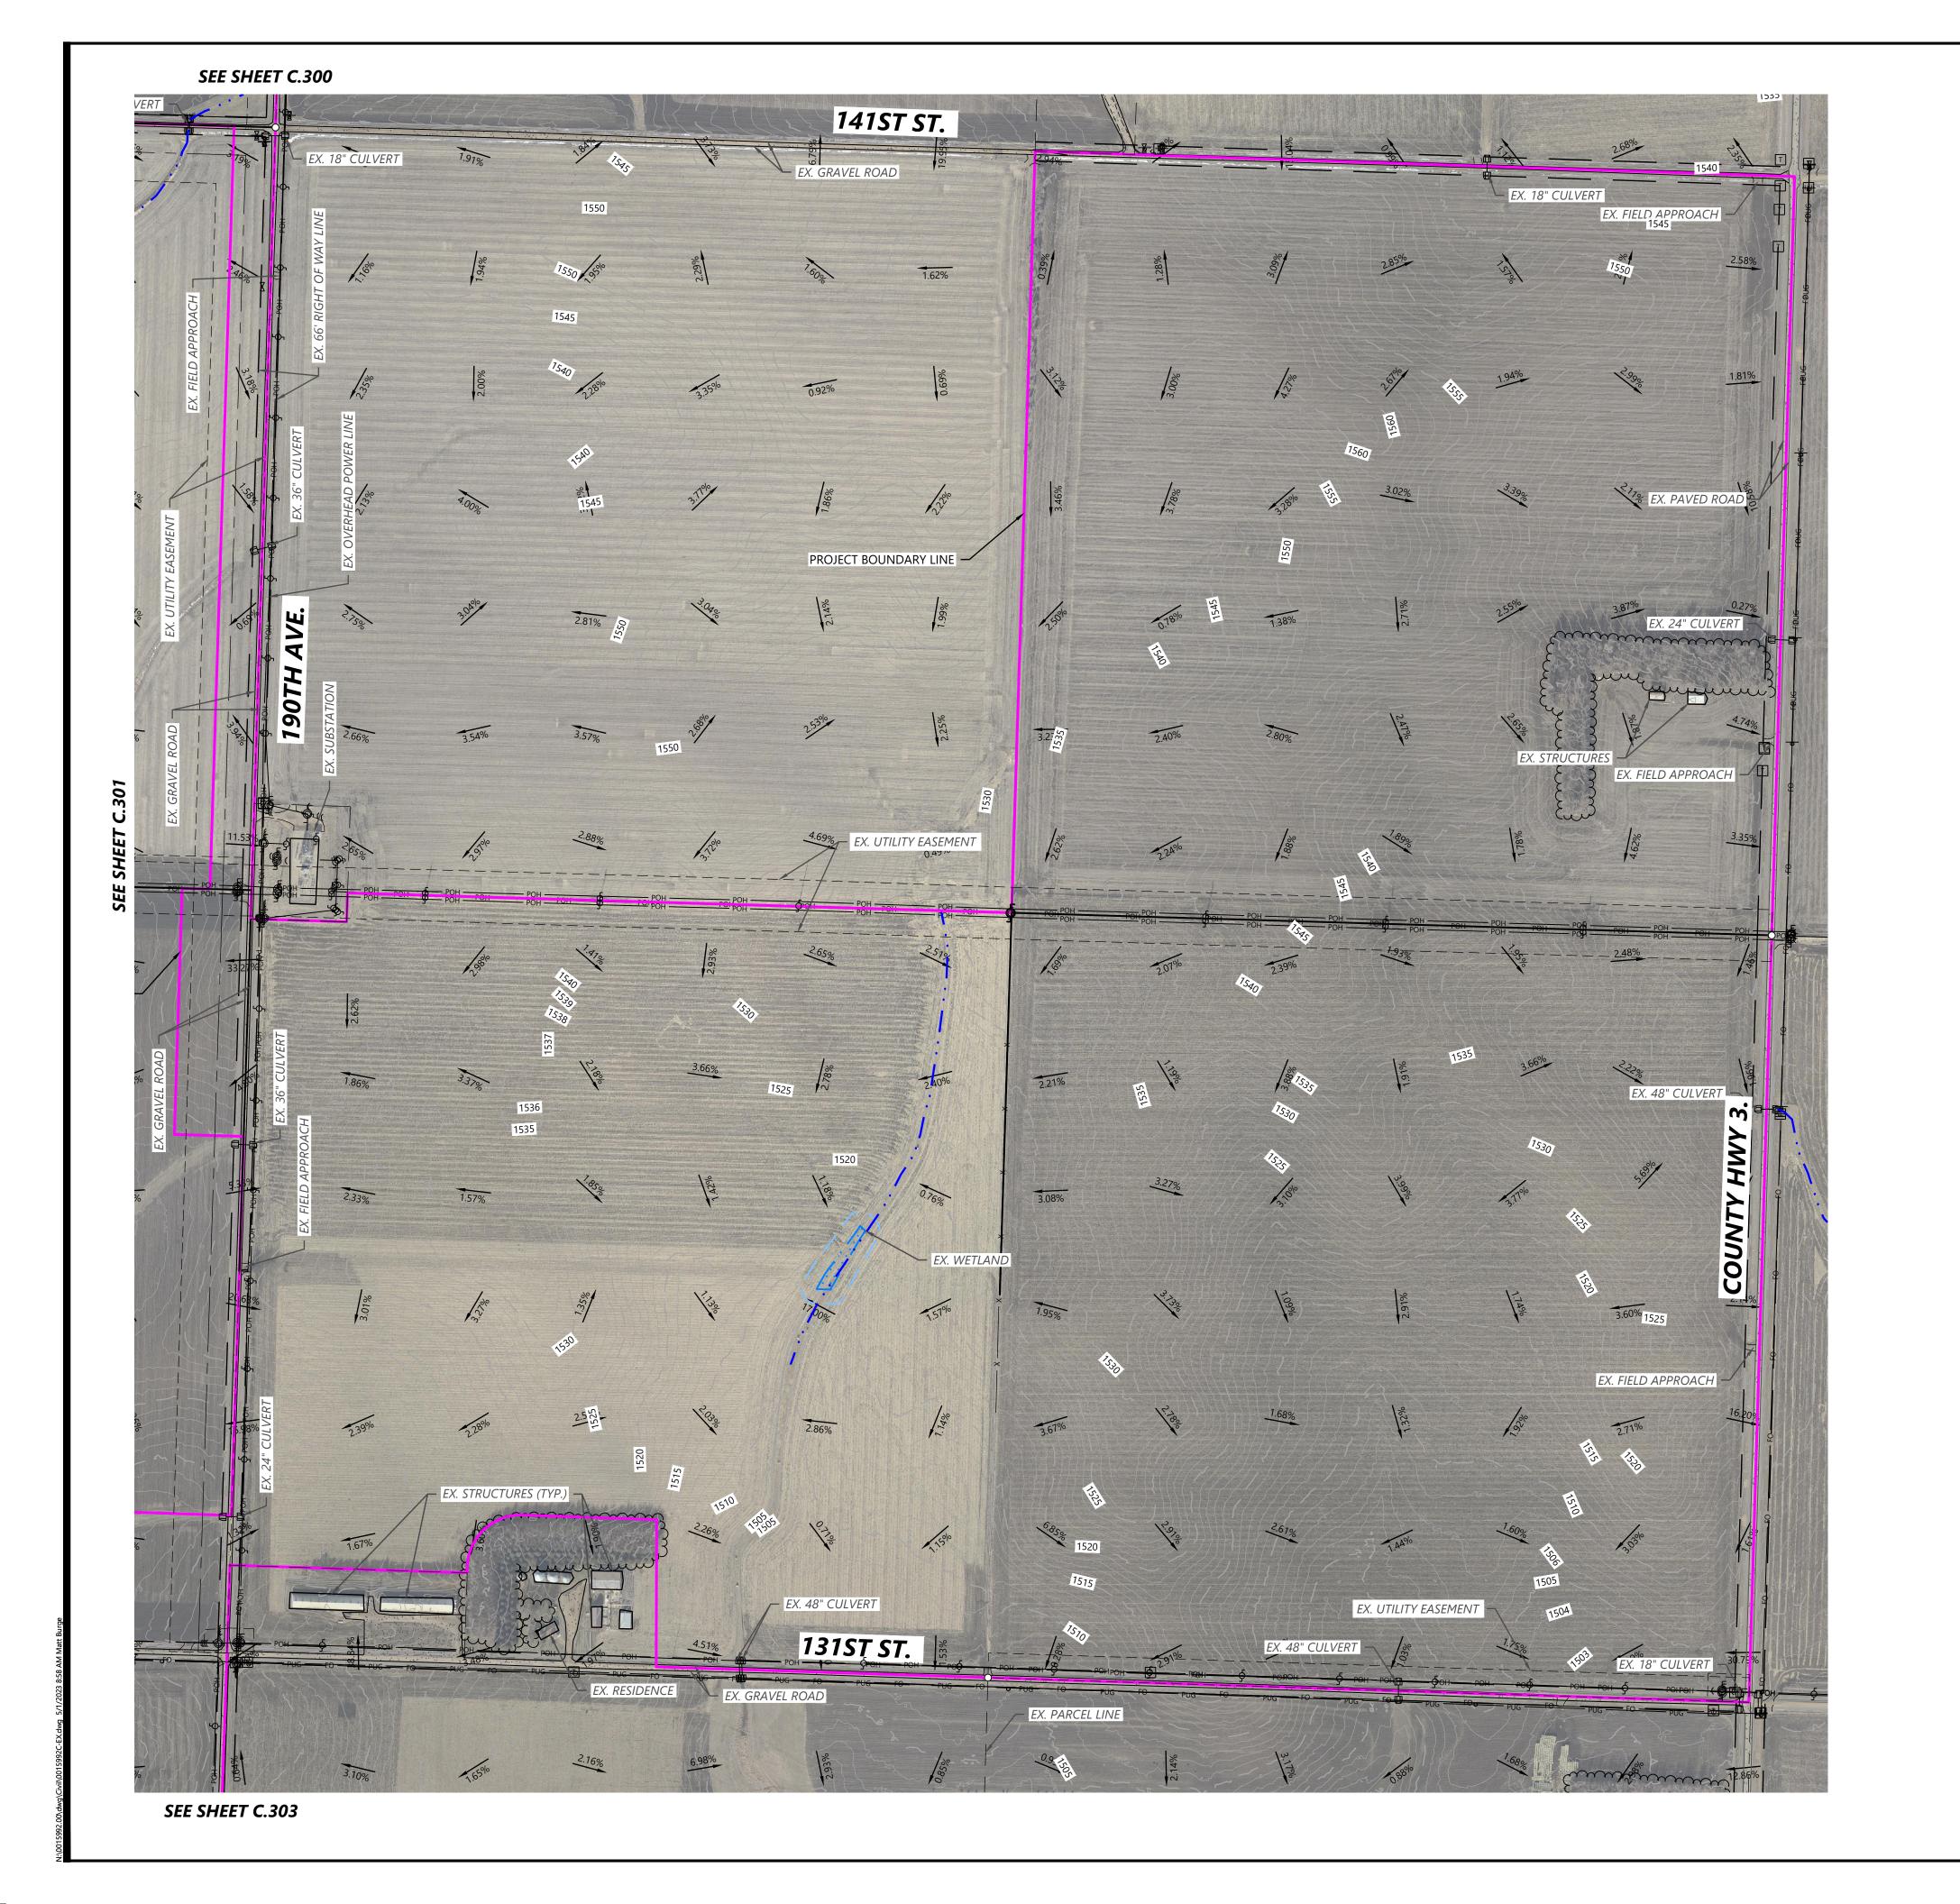

### LEGEND:

**NOTES:** 

WETLANDS.

DATA (SOUTH HALF).

PROJECT BOUNDARY — — — — — EX. EASEMENT LINE —— — EX. SECTION LINE EX. PARCEL LINE ----- RIGHT-OF-WAY LINES EX. OVERHEAD POWER PUG — EX. UNDERGROUND COLLECTION ——— FO ——— EX. FIBER OPTIC EX. TREE LINE
EX. FENCE 900 EX. 5' CONTOUR EX. 1' CONTOUR EX. PAVED ROAD EX. GRAVEL ROAD — · · · — EX. STREAM CHANNEL EX. WETLAND EX. STRUCTURE EX. CULVERT

EX. SIGN

1. EXISTING WETLAND LOCATIONS ARE PRELIMINARY. FURTHER SURVEY IS NEEDED TO LOCATE ALL EXISTING

2. EXISTING PARCELS, EASEMENTS, RIGHT-OF-WAYS, ETC ARE BASED ON ALTA SURVEY (NORTH HALF) AS WELL AS GIS

EX. TELEPHONE PEDESTAL




Phone (952) 937-5150 12701 Whitewater Drive, Suite #300 Fax (952) 937-5822 Minnetonka, MN 55343 Toll Free (888) 937-5150 westwoodps.com

Westwood Professional Services, Inc.

8400 Normandale Lake Blvd, Suite 1200 Bloomington, MN 55347

REVISIONS:								
#	DATE	COMMENT	BY	CHK	APR			
<u>A</u>	05/01/2023	Permit Plans	МВ	BV	KA			

### KEY MAP

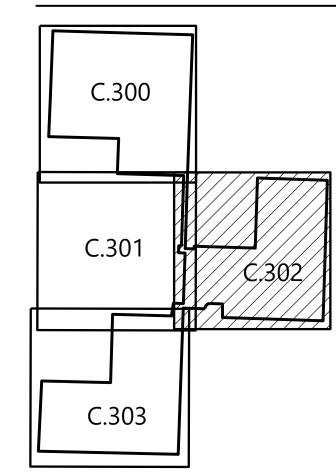

# Elk Creek Solar Project

Rock County, MN

Existing Conditions - 3

NOT FOR CONSTRUCTION

DATE: 05/01/2023

C.302

2 A