




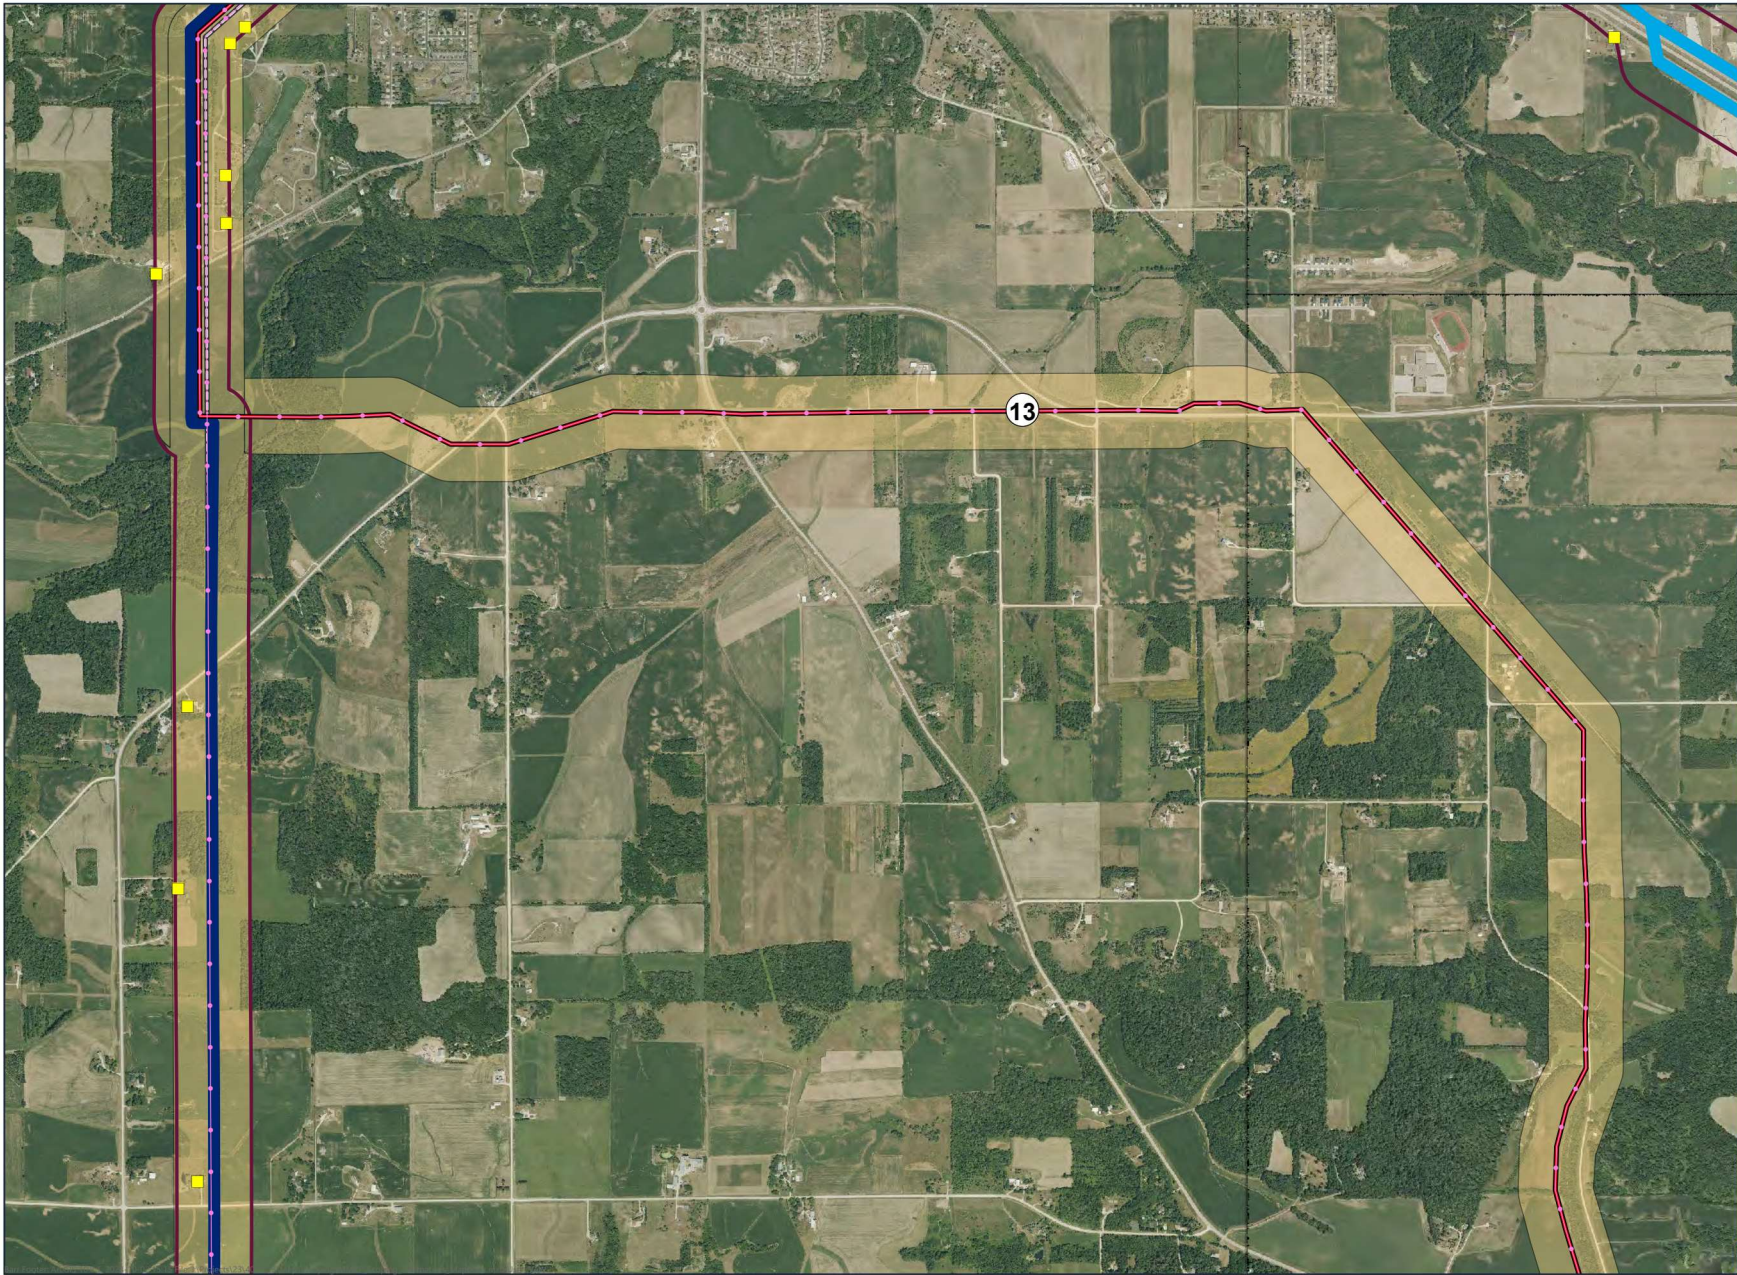


- Route Segment
- 4 East
- 4 West
- Other Alternative Segments
- Proposed Route Width
- Alternative Width
- Existing Transmission Line
- Substation
- Residence Location

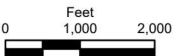


ALTERNATIVE 13
Segment 4 Scoping Alternatives
Mankato - Mississippi River
Transmission Line Project

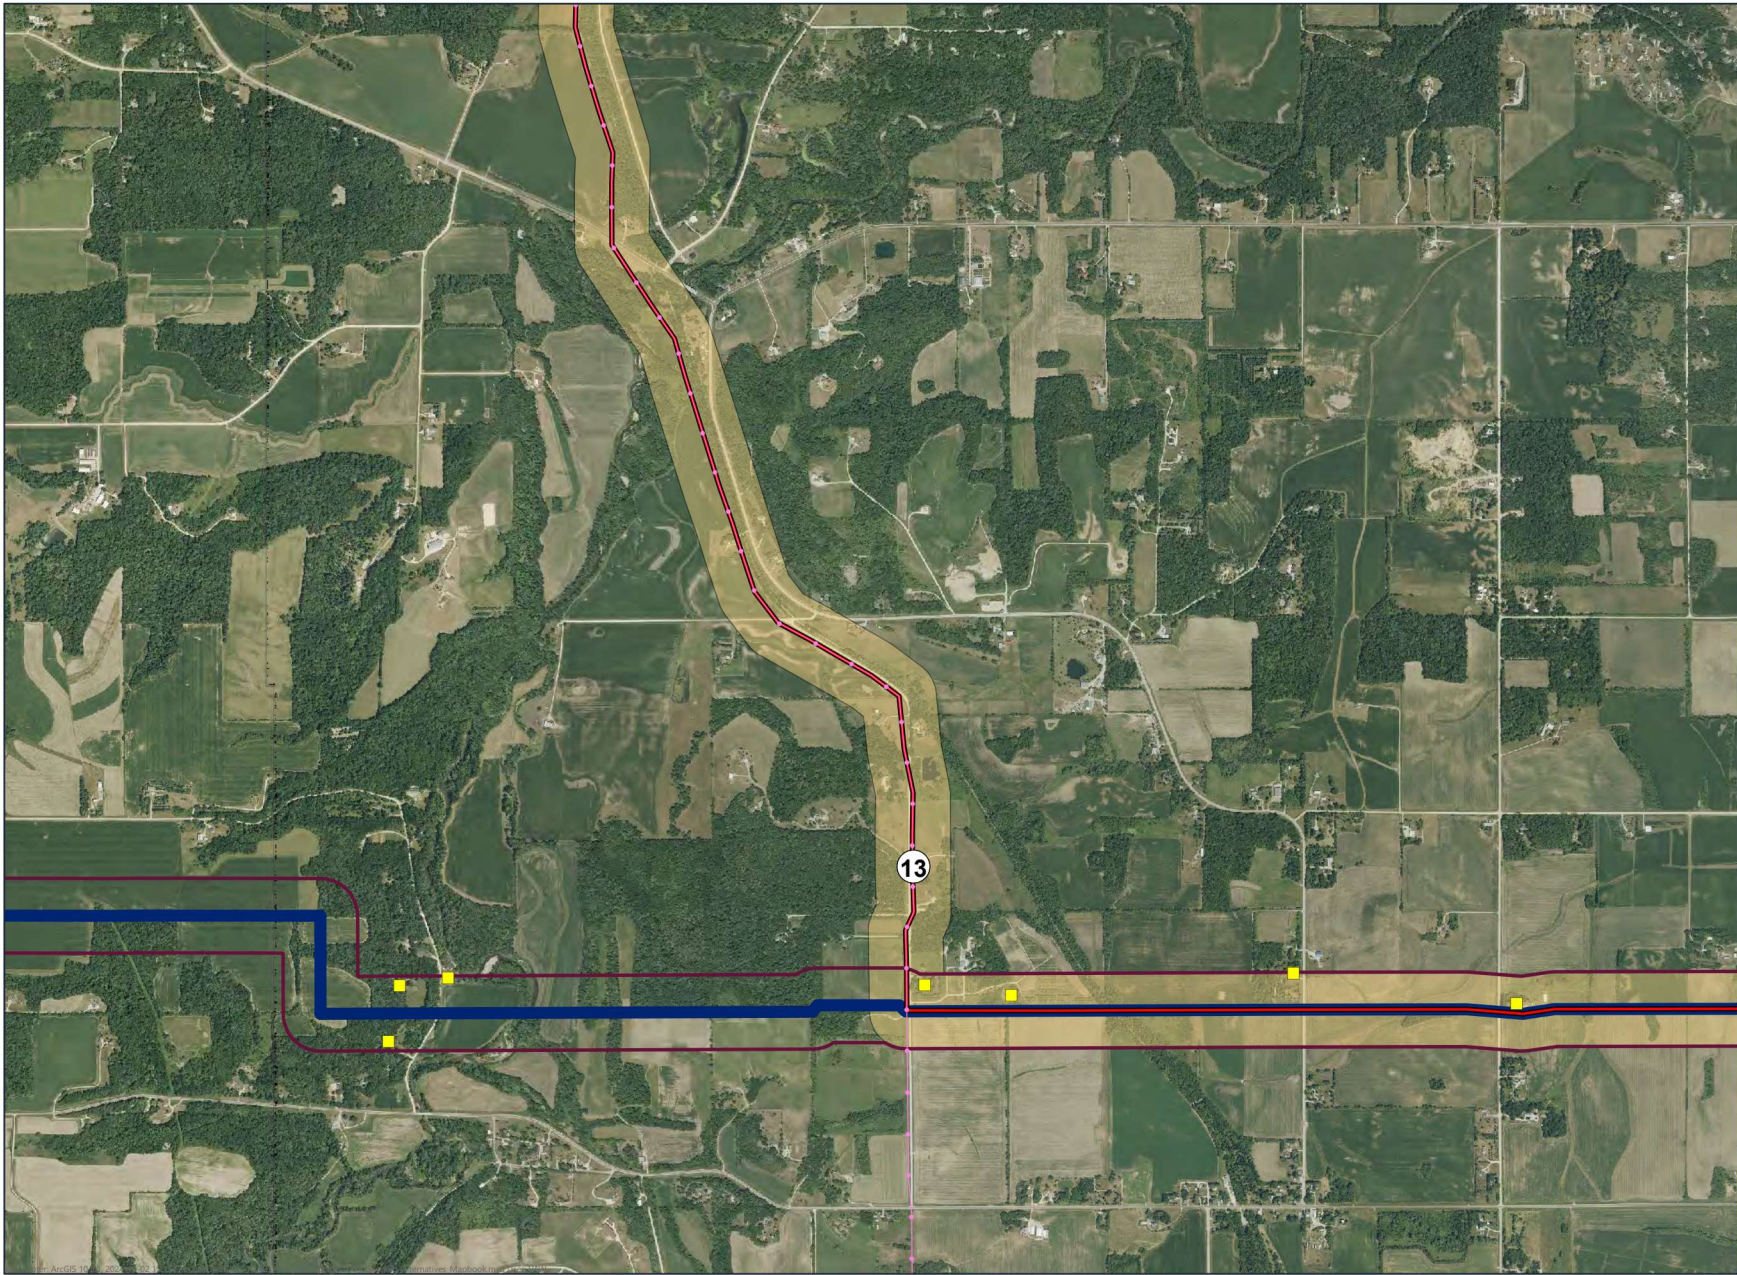


- Route Segment
- 4 West
- Proposed Route Width
- Alternative Width
- Existing Transmission Line
- Substation
- Residence Location

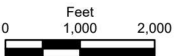


ALTERNATIVE 13
Segment 4 Scoping Alternatives
Mankato - Mississippi River
Transmission Line Project

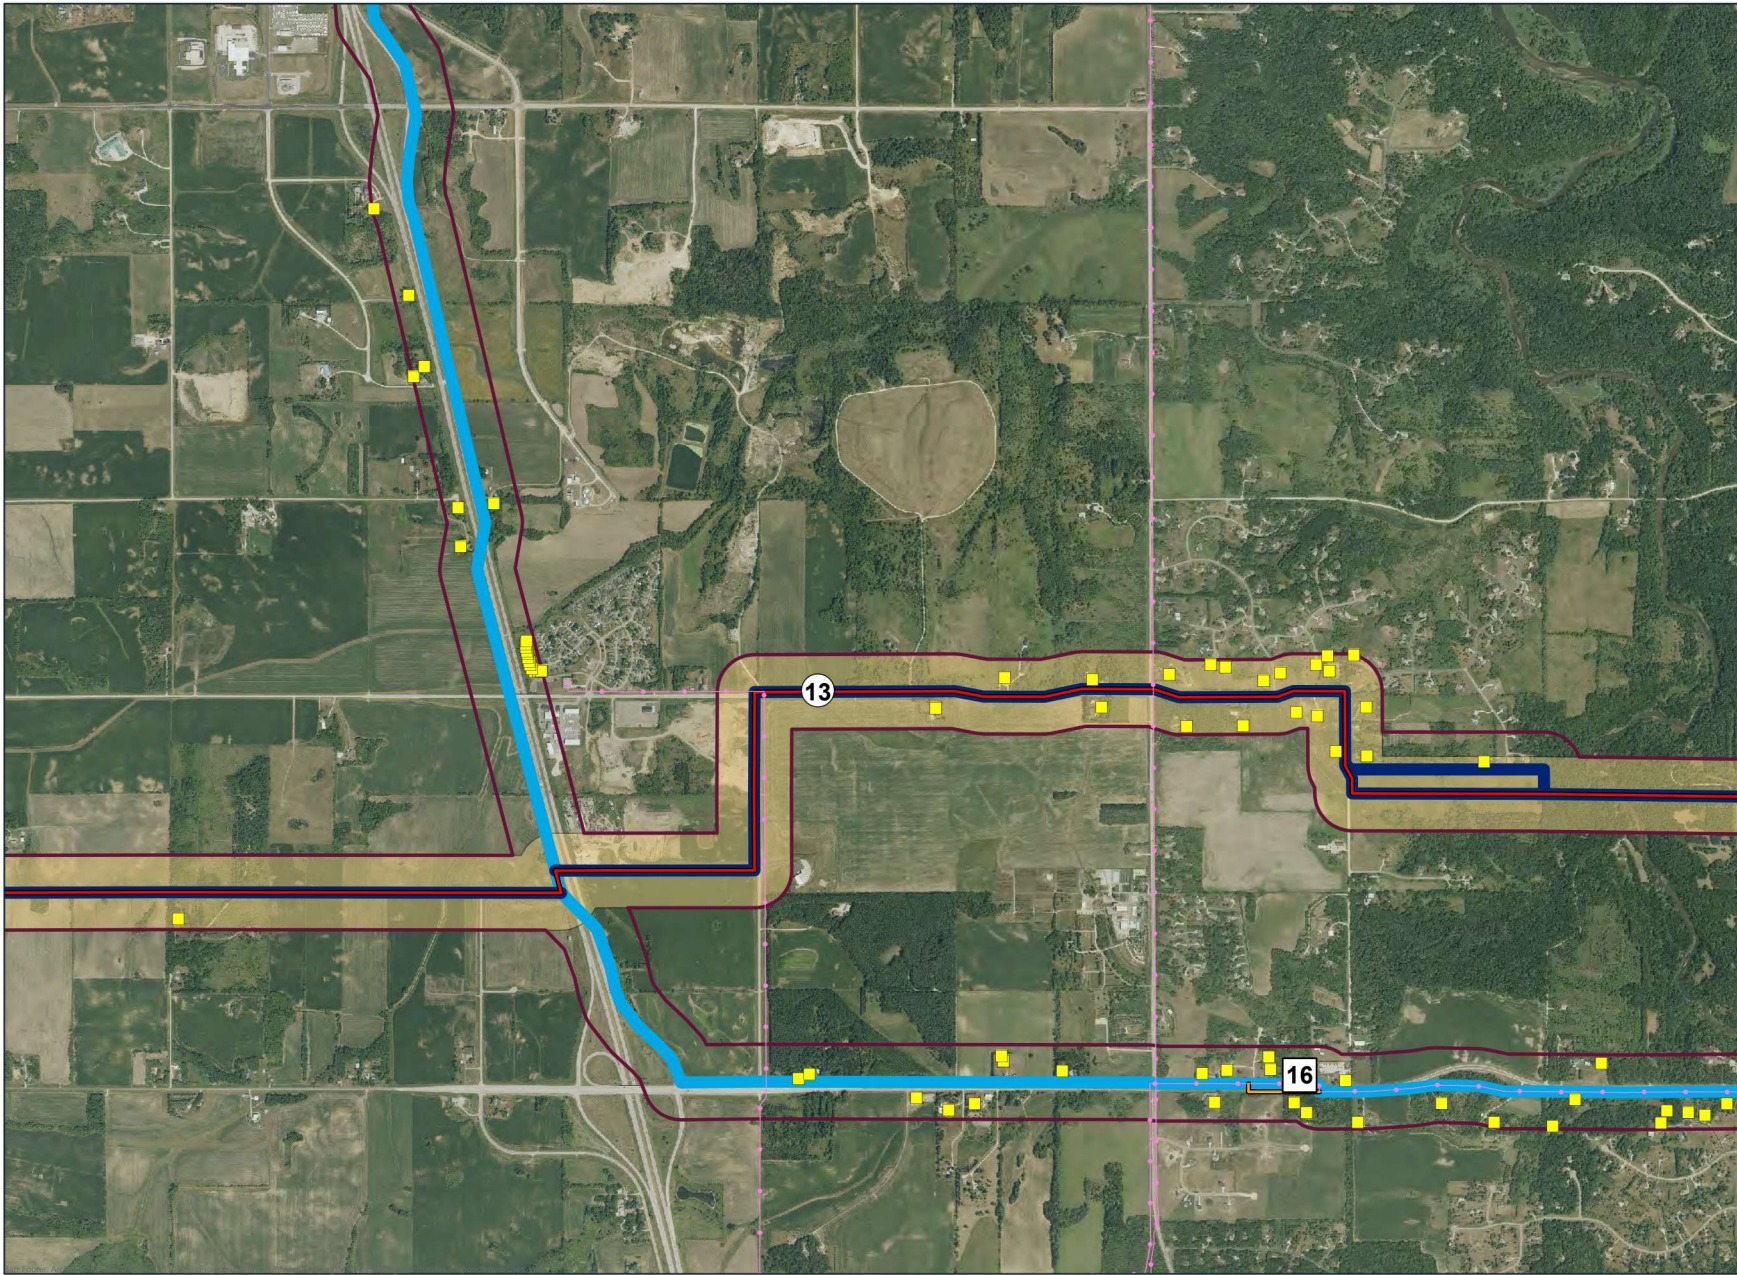


- Route Segment
- Alignment Alternative
- 4 East
- 4 West
- Other Alternative Segments
- Proposed Route Width
- Alternative Width
- Existing Transmission Line
- Substation
- Residence Location

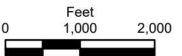

ALTERNATIVES 13 & 16
Segment 4 Scoping Alternatives
Mankato - Mississippi River
Transmission Line Project

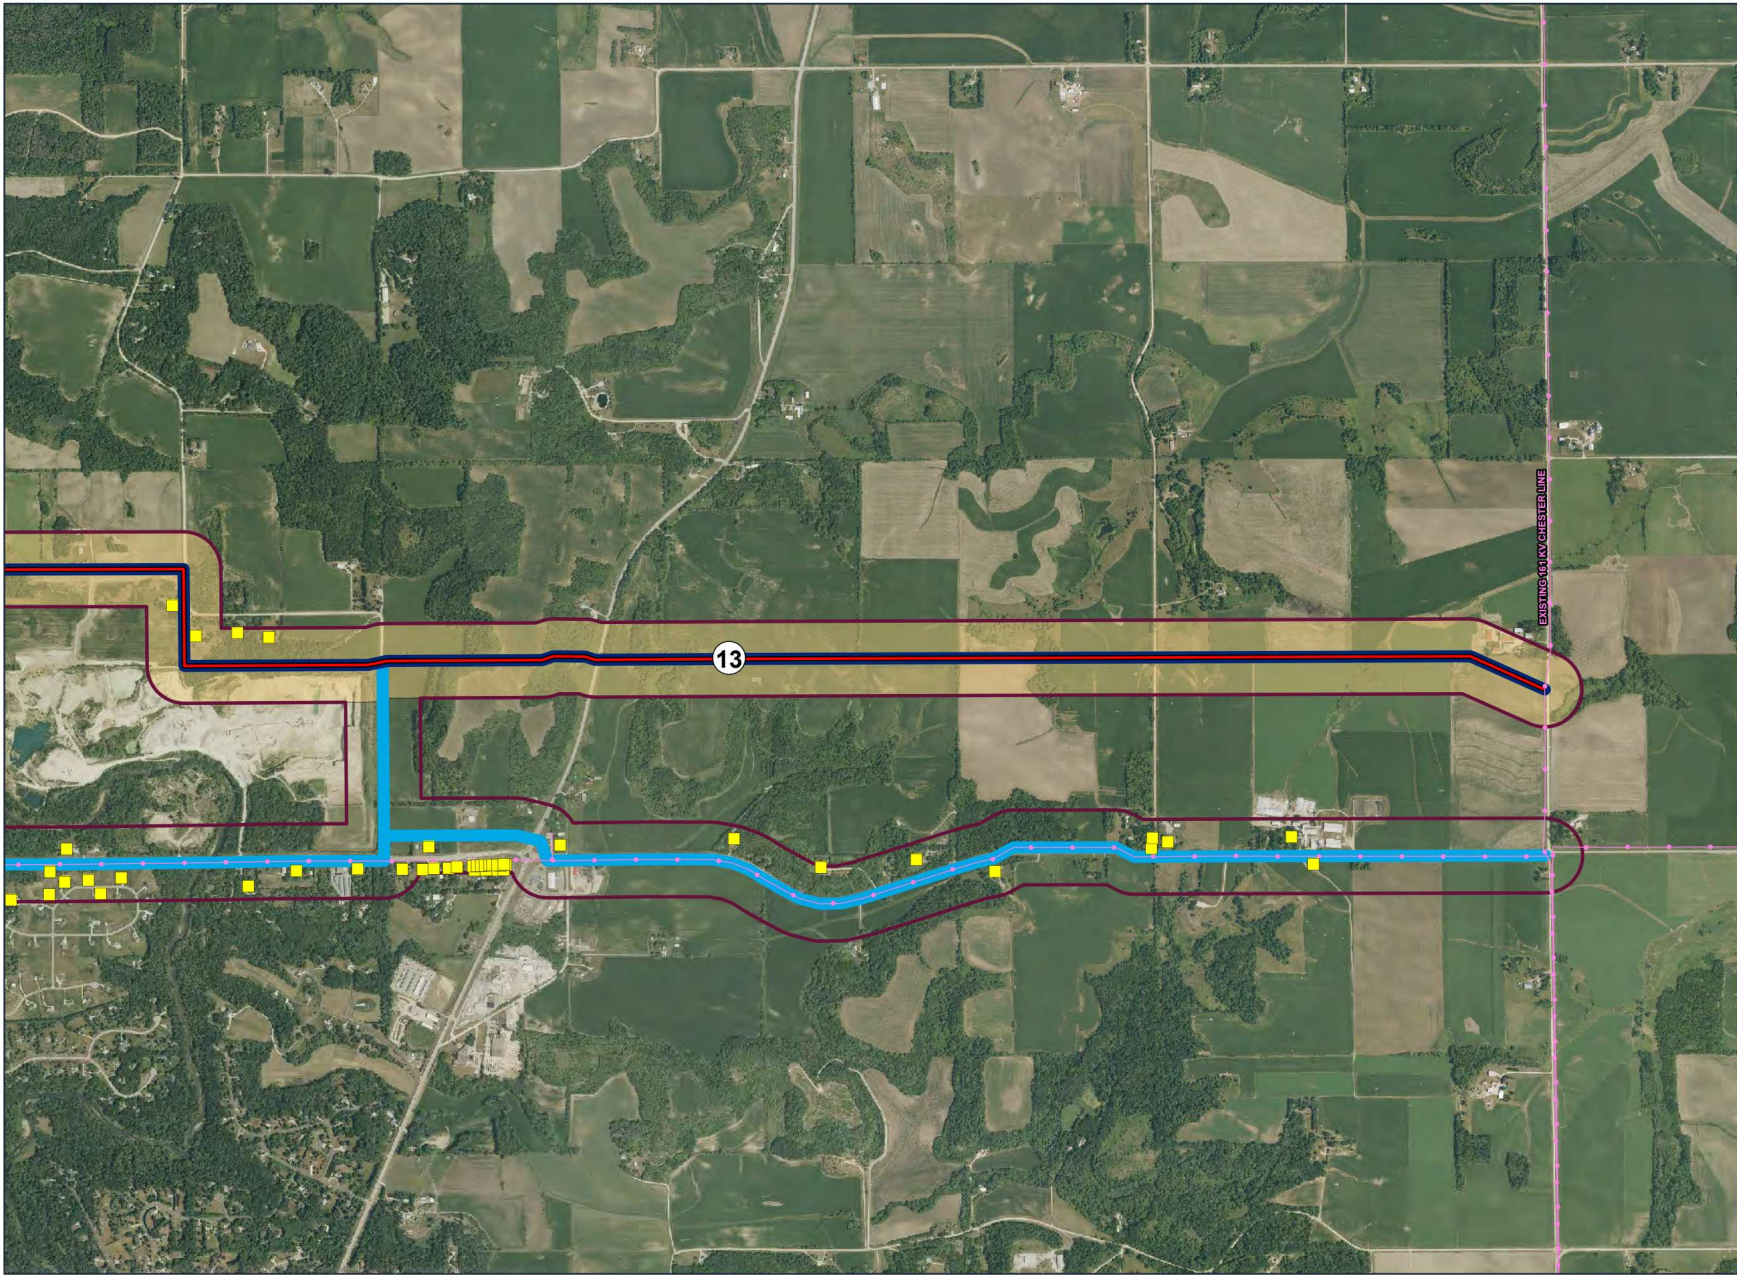

- Route Segment
- 4 East
- 4 West
- Proposed Route Width
- Alternative Width
- Existing Transmission Line
- Substation
- Residence Location

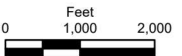

ALTERNATIVE 13
Segment 4 Scoping Alternatives
Mankato - Mississippi River
Transmission Line Project