




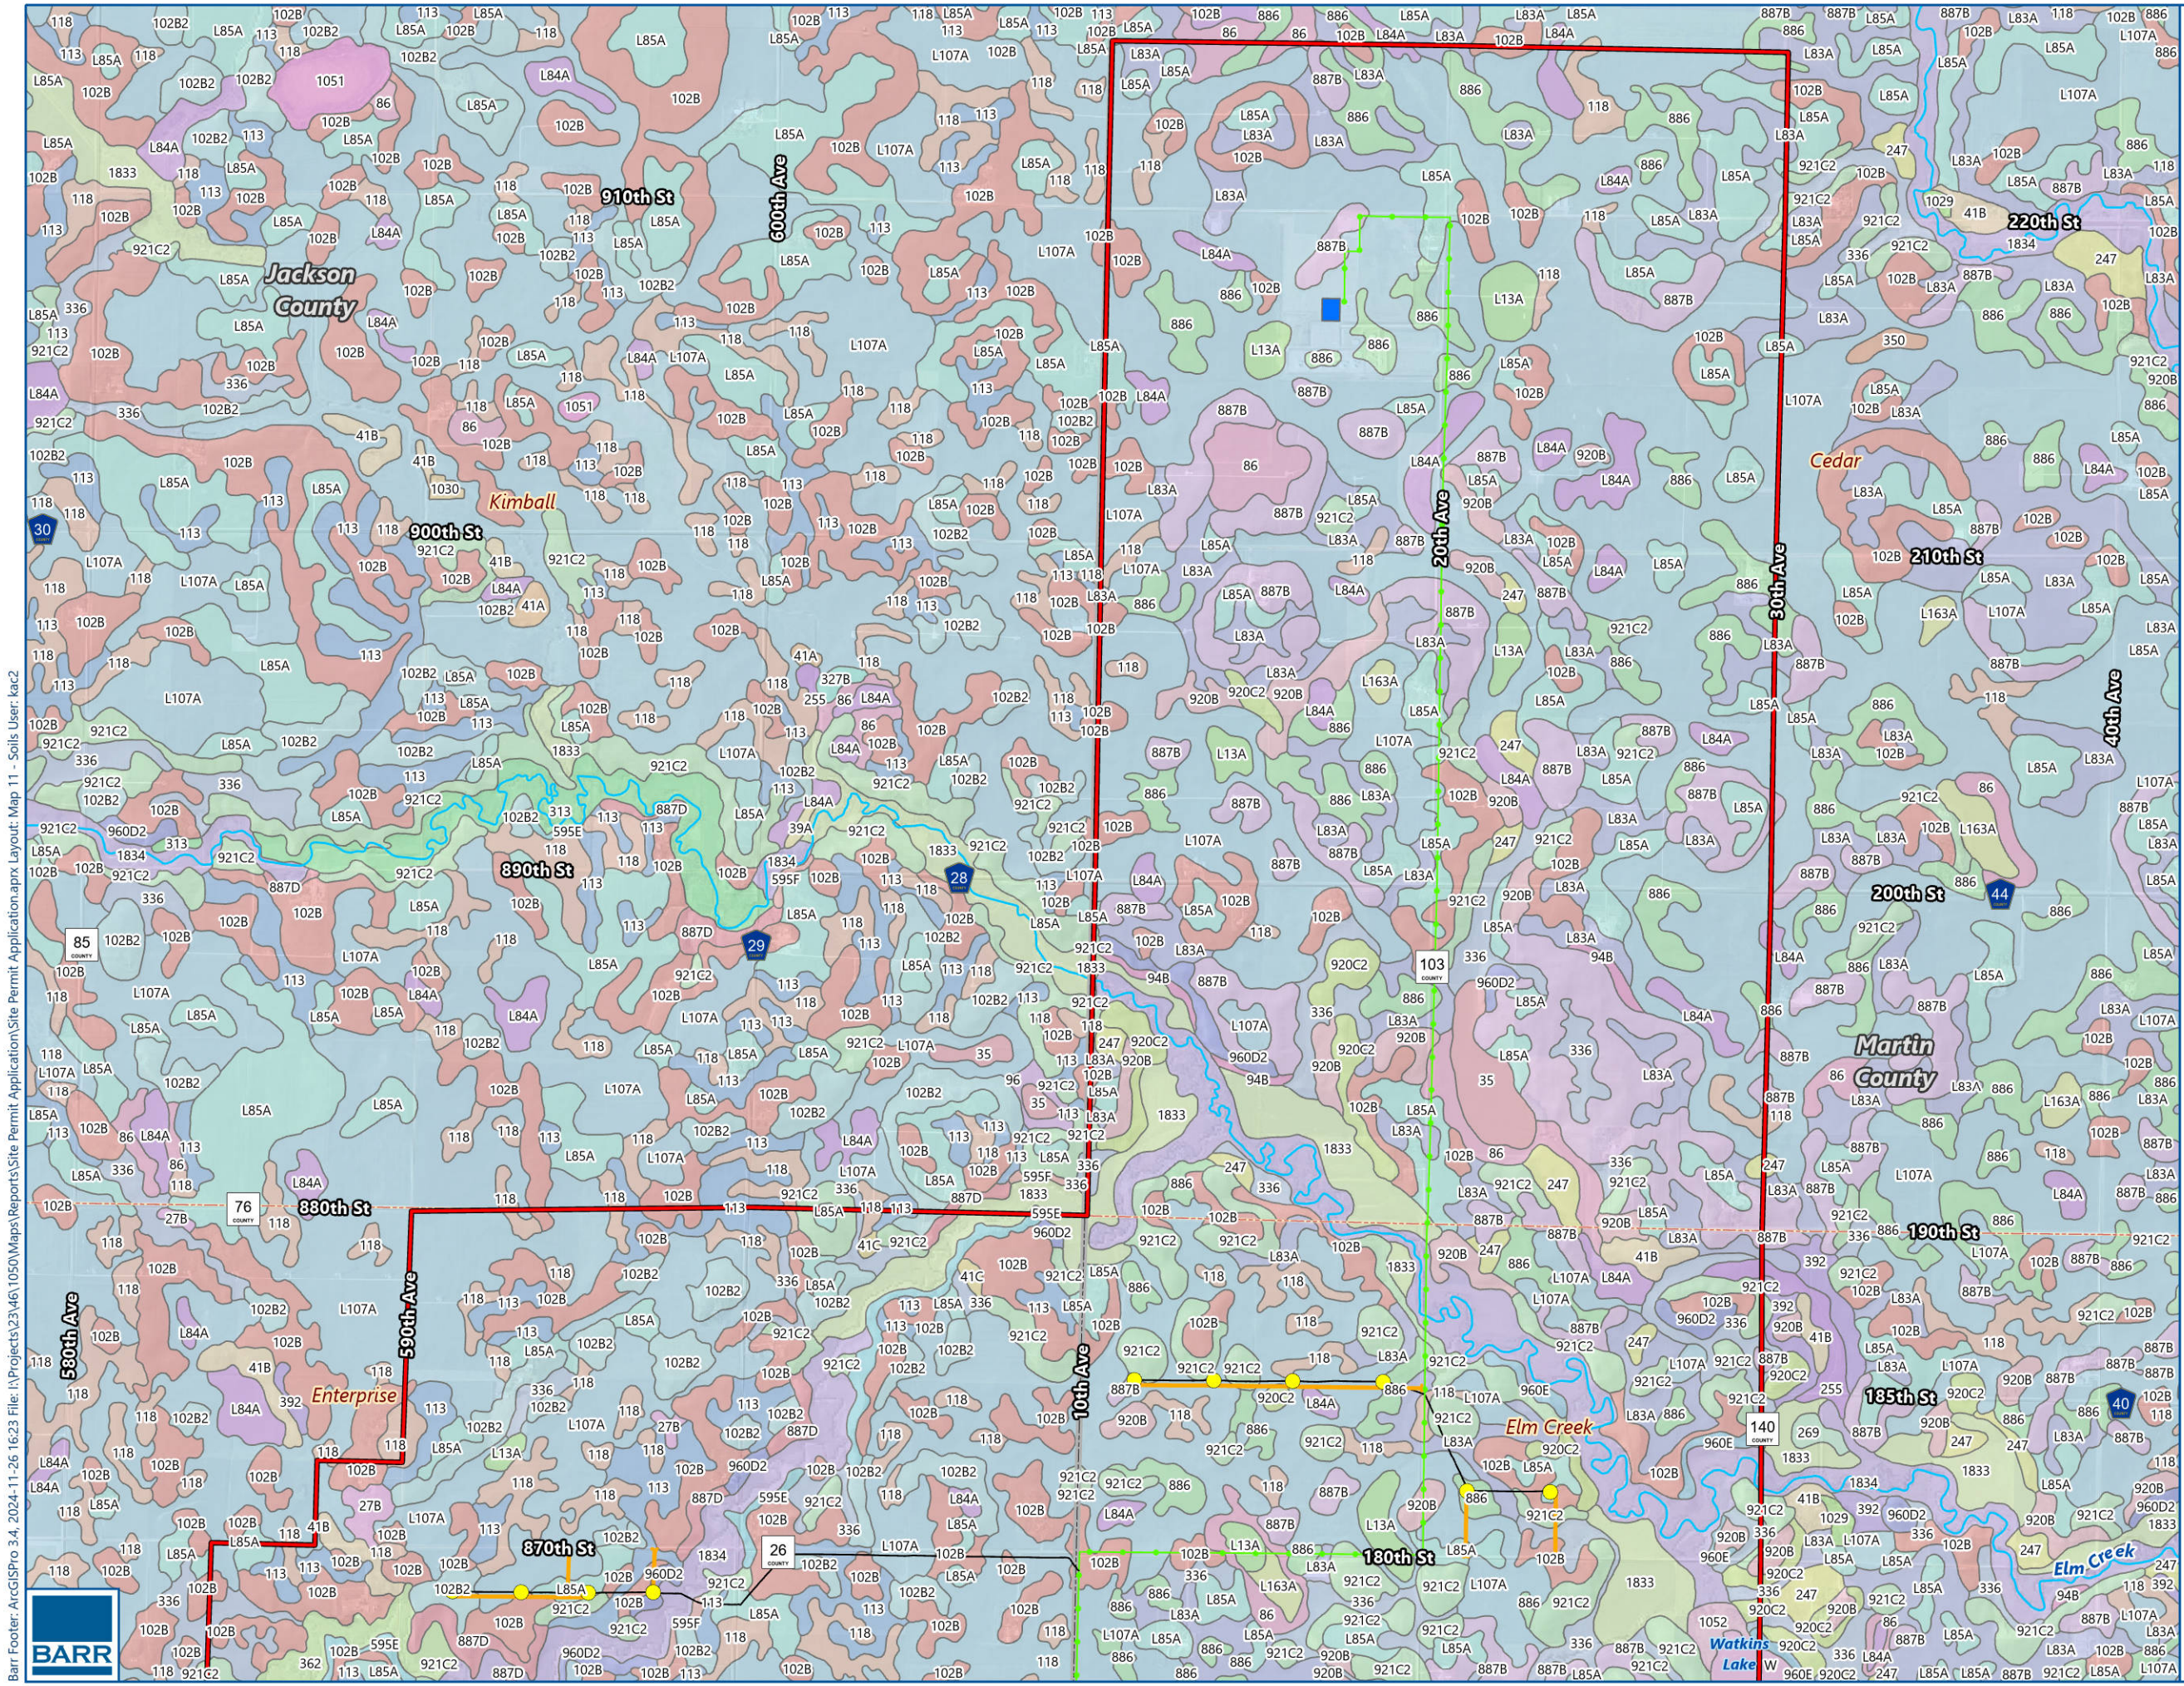



- Project Area
- Existing Turbine to be Retrofitted
- Met Tower
- O&M Facility Location
- Substation Location
- Access Road
- Overhead Collector Line
- Underground Collector Line
- Watercourse
- County Boundary
- Municipal Boundary
- Civil Township Boundary

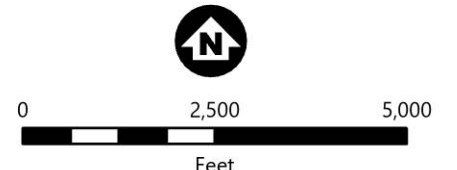

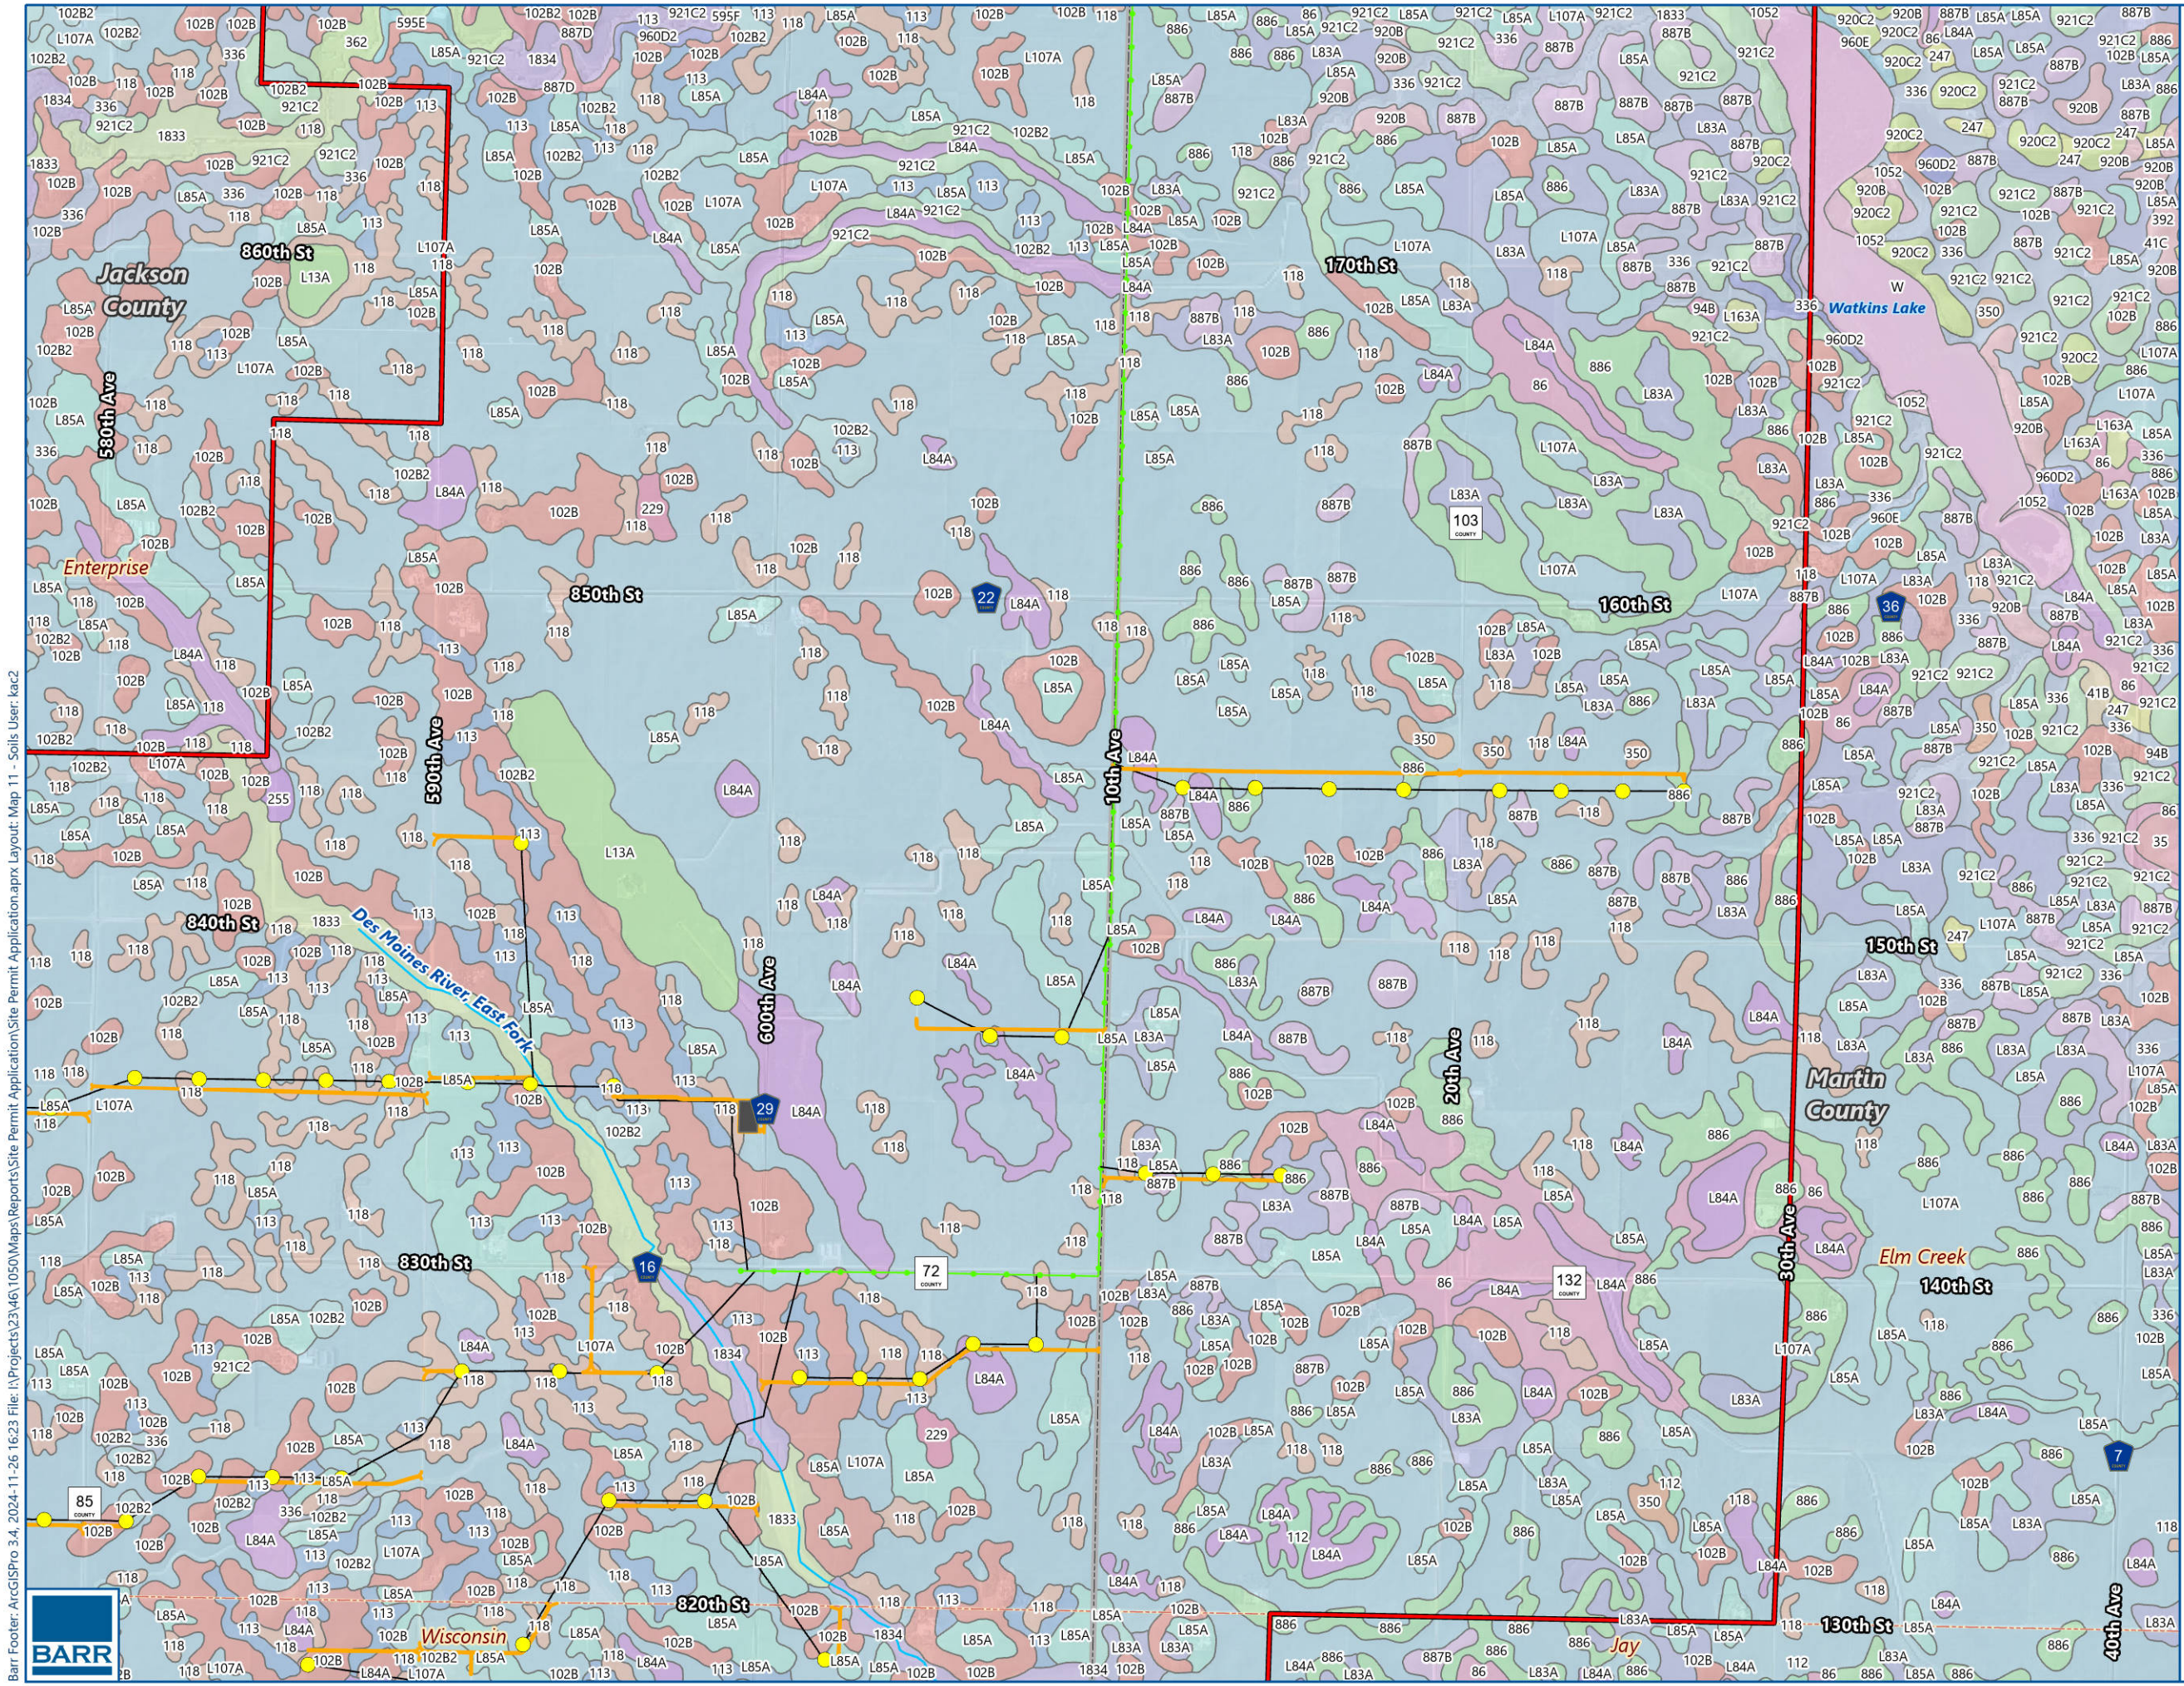

- Project Area
- Existing Turbine to be Retrofitted
- Met Tower
- O&M Facility Location
- Substation Location
- Access Road
- Overhead Collector Line
- Underground Collector Line
- Watercourse
- County Boundary
- Municipal Boundary
- Civil Township Boundary

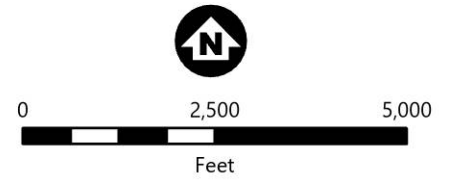

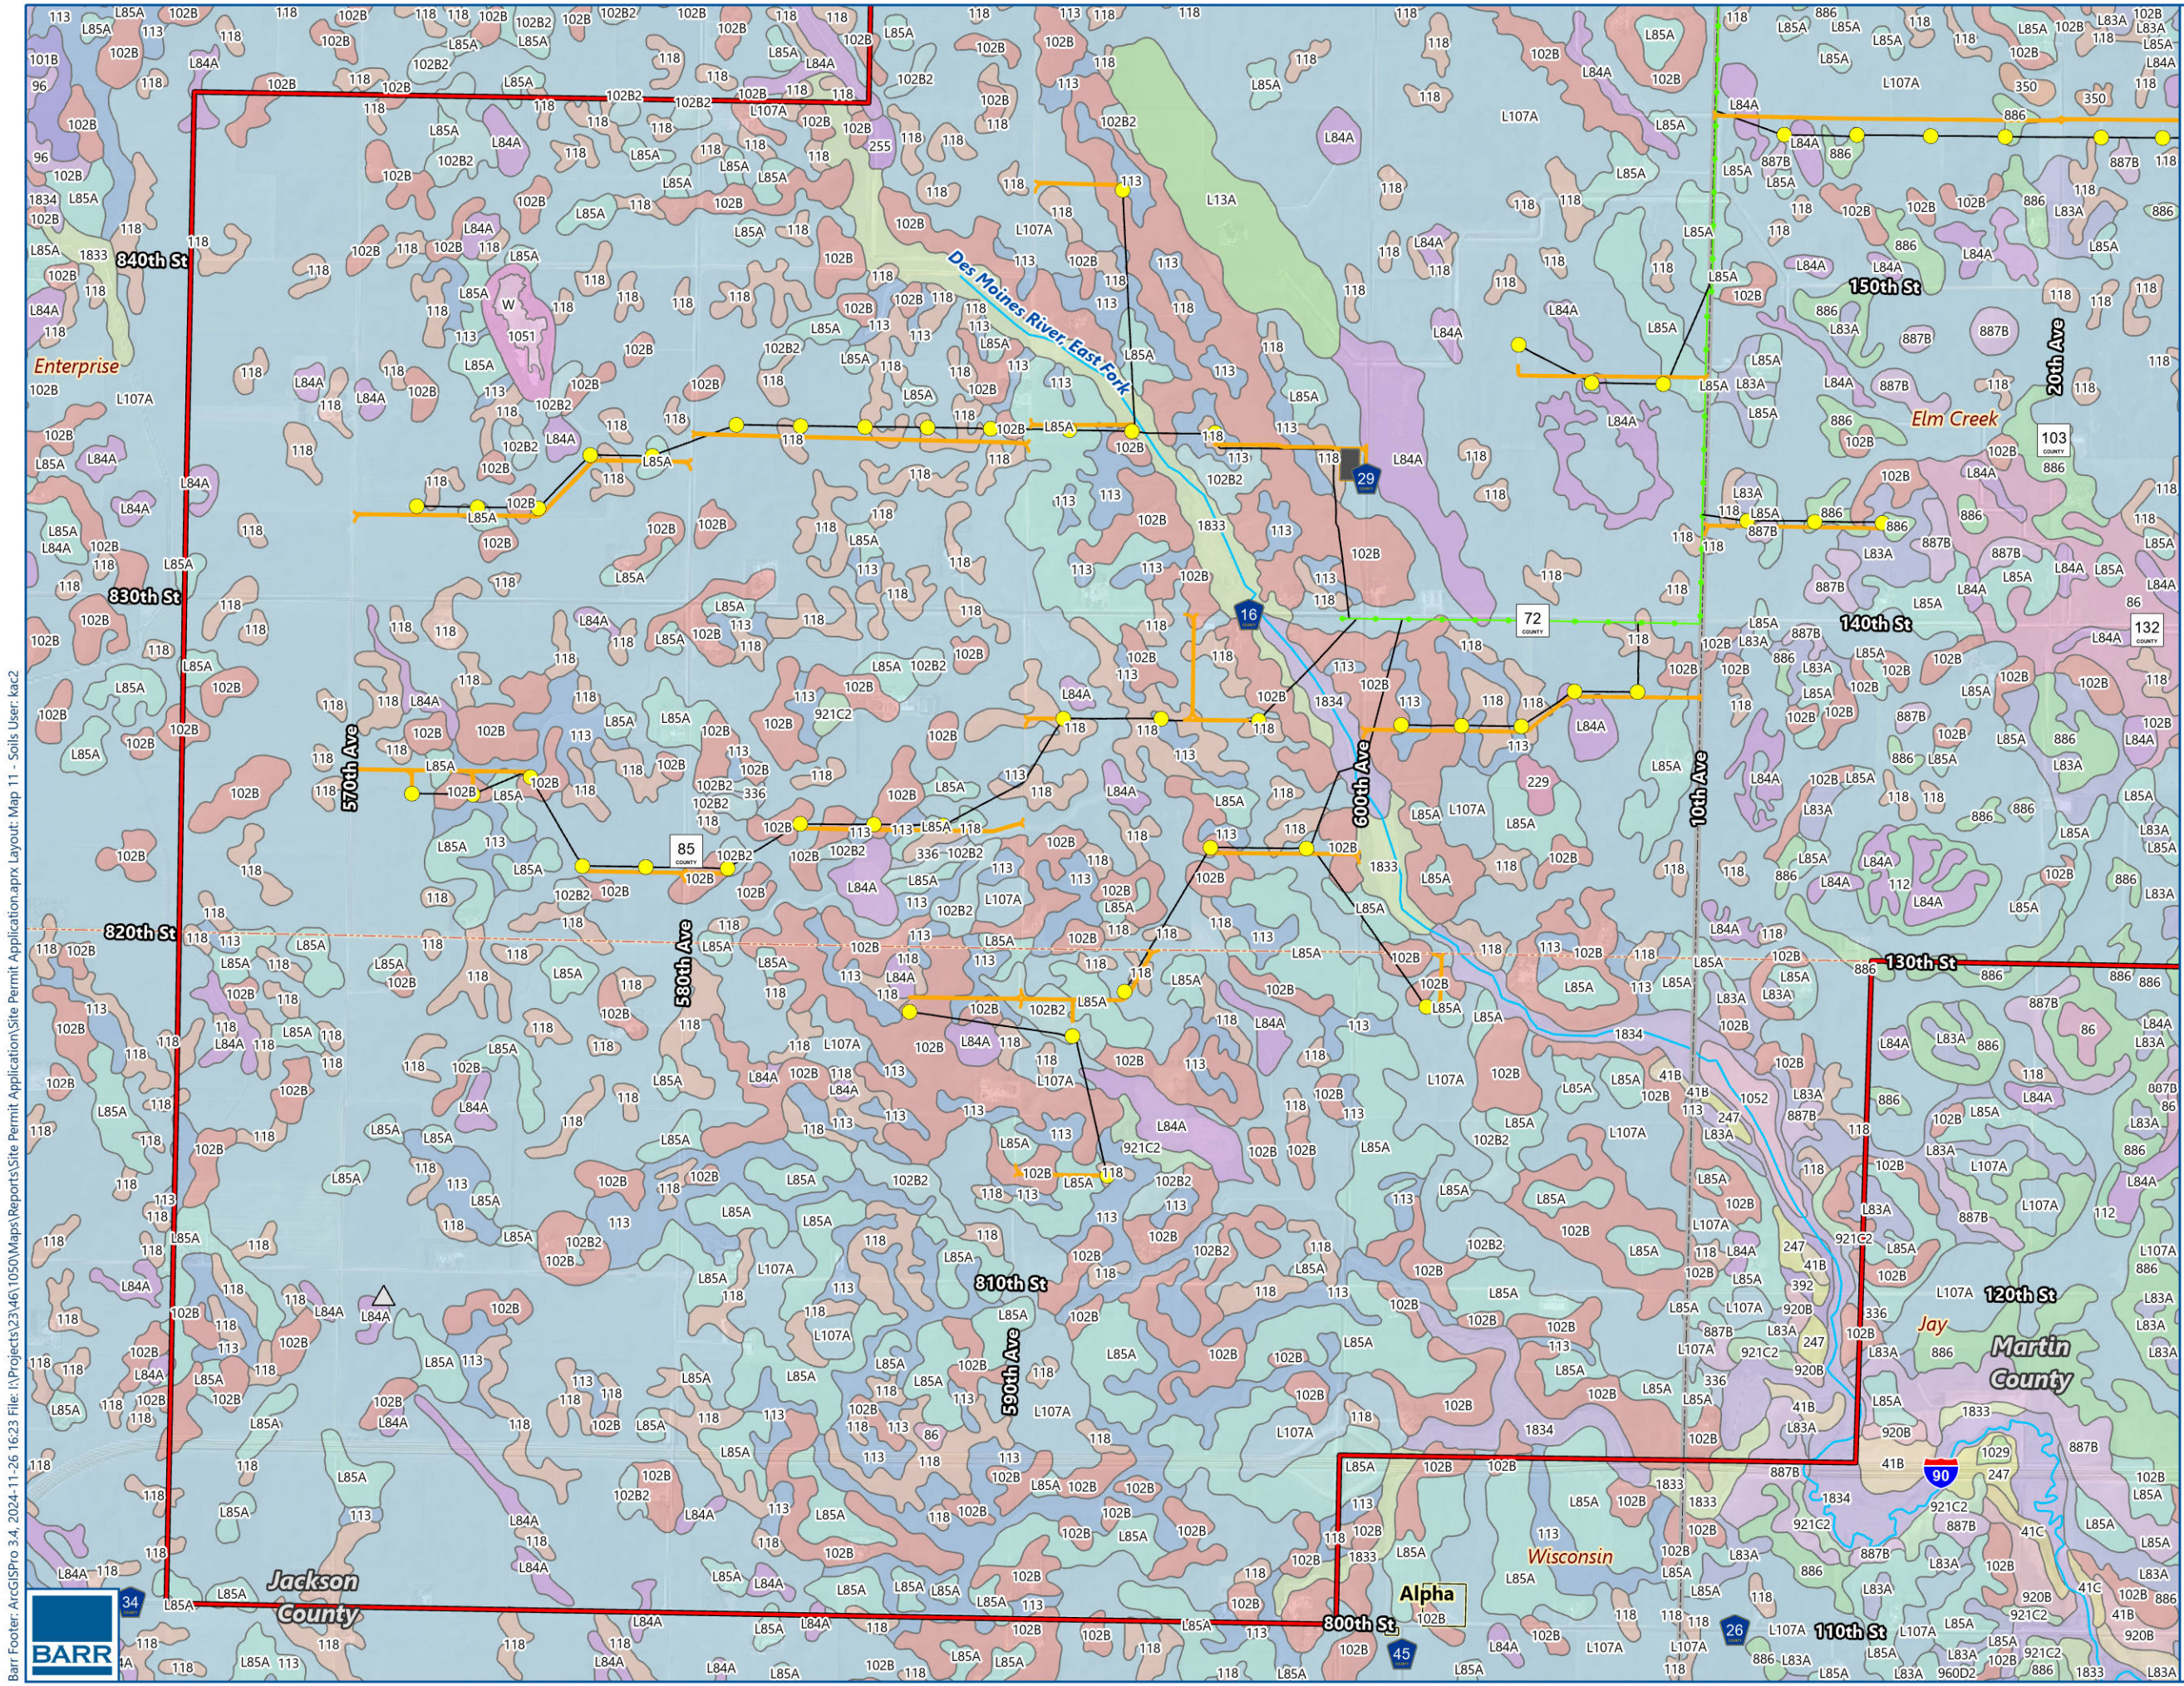

- Project Area
- Existing Turbine to be Retrofitted
- Met Tower
- O&M Facility Location
- Substation Location
- Access Road
- Overhead Collector Line
- Underground Collector Line
- Watercourse
- County Boundary
- Municipal Boundary
- Civil Township Boundary

