



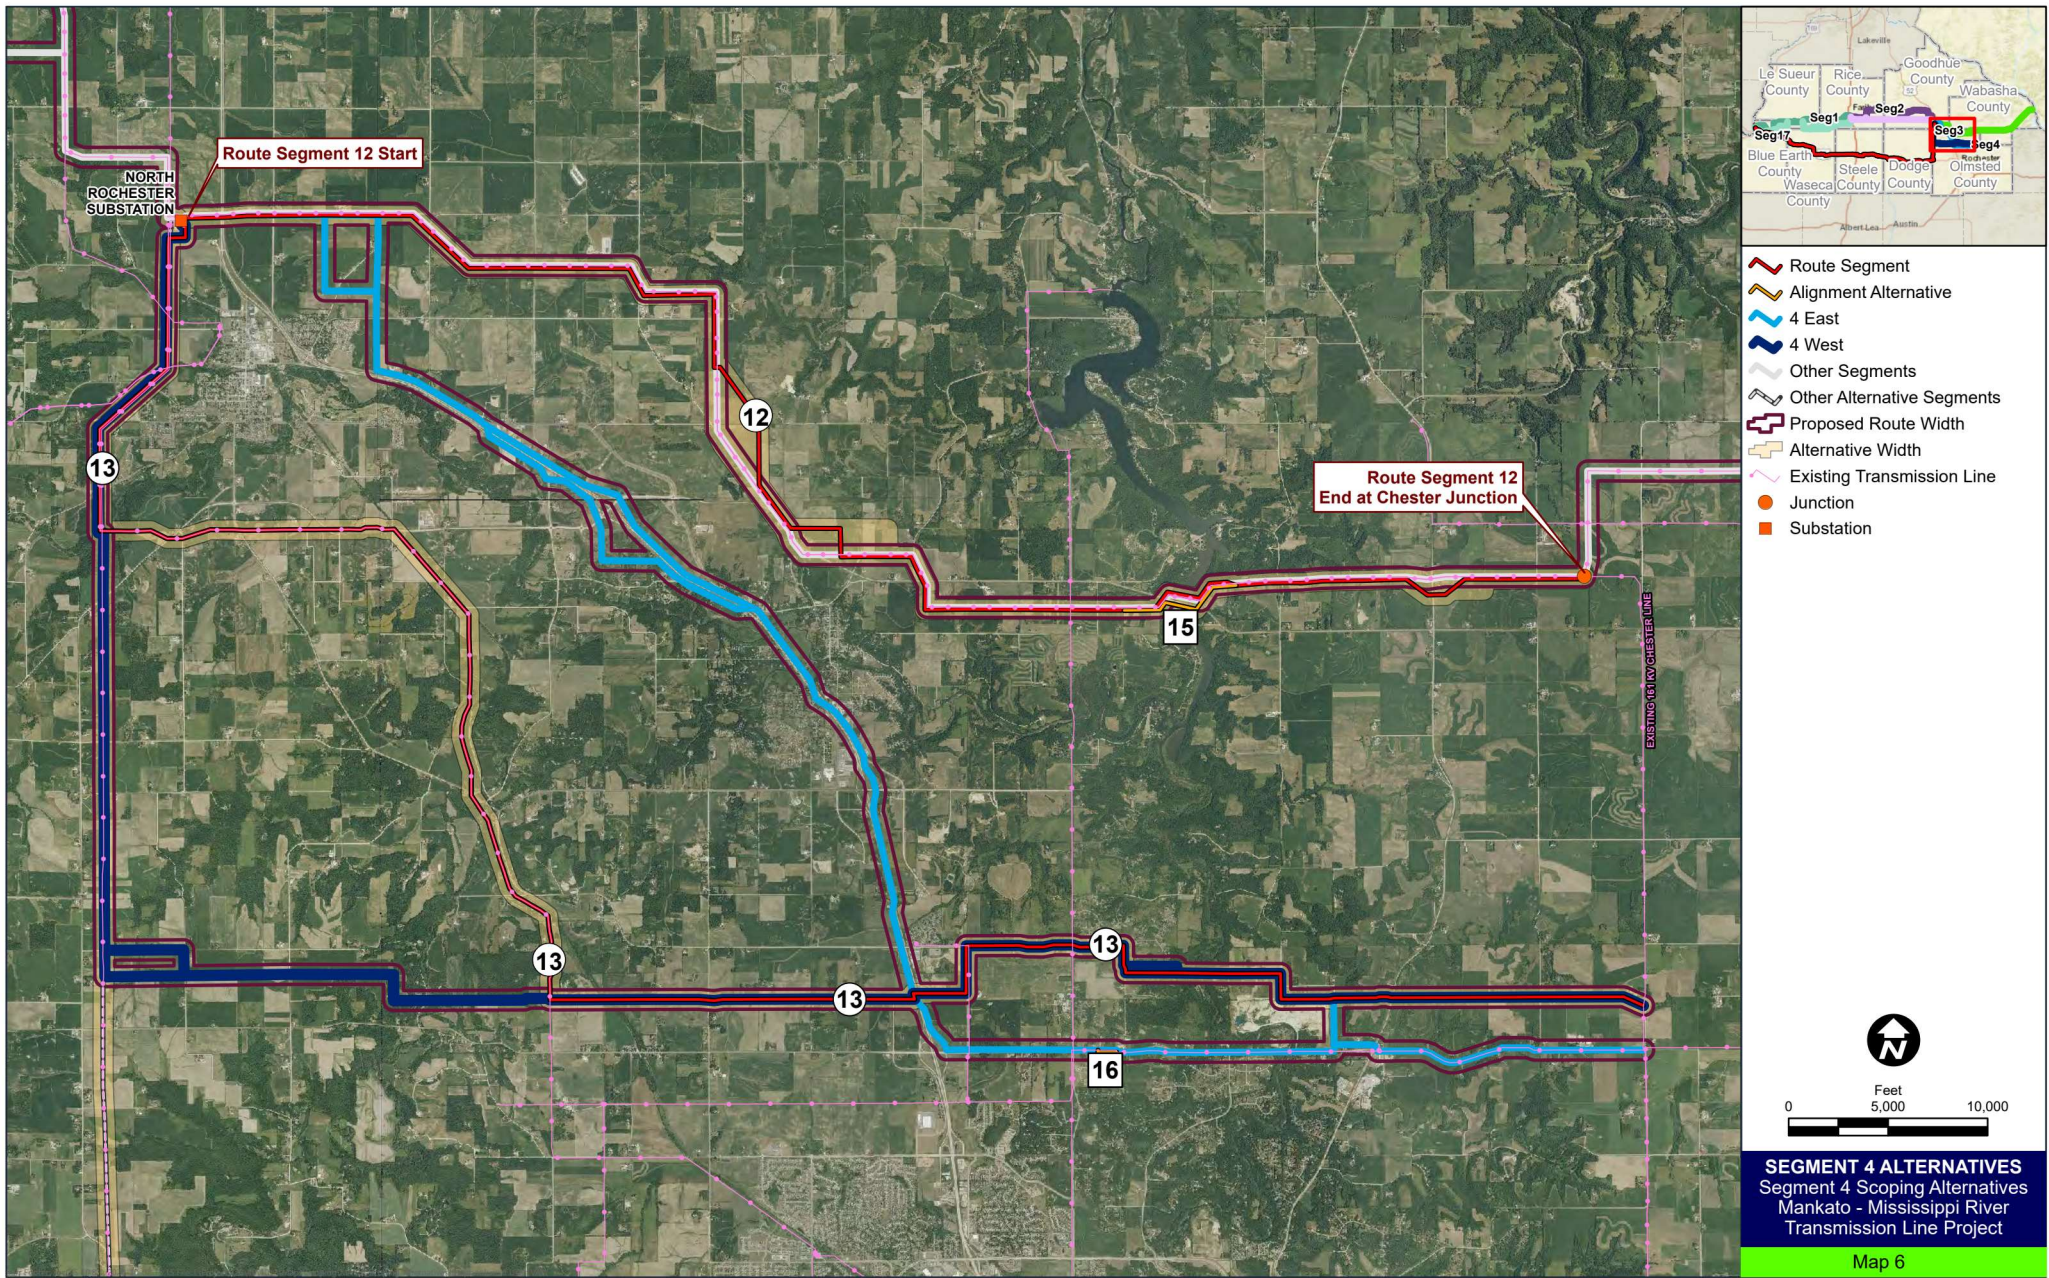


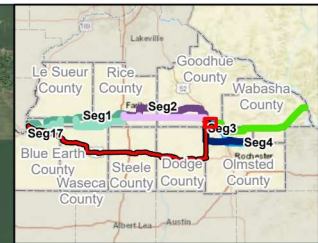

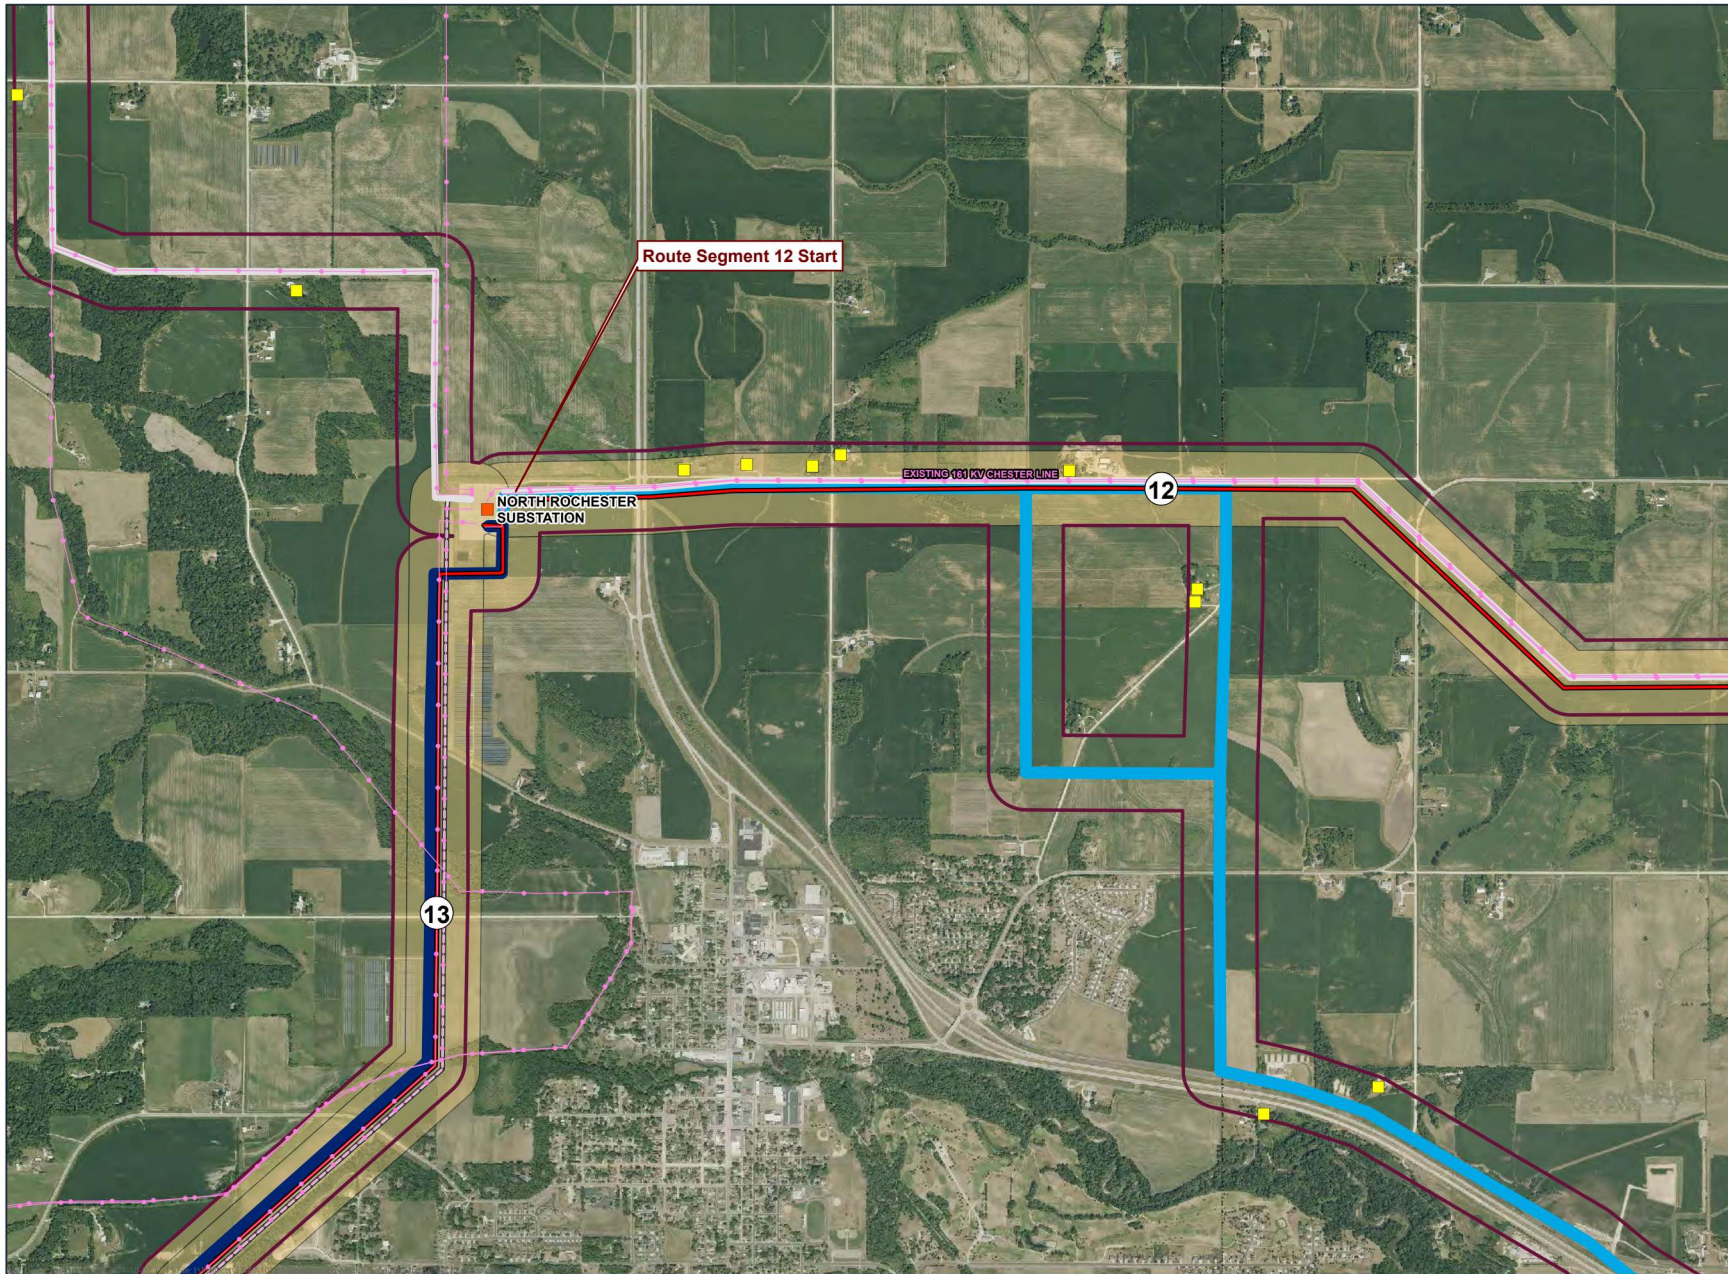


- Route Segment
- 4 East
- 4 West
- Other Segments
- Other Alternative Segments
- Proposed Route Width
- Alternative Width
- Existing Transmission Line
- Substation
- Residence Location

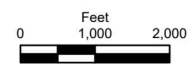


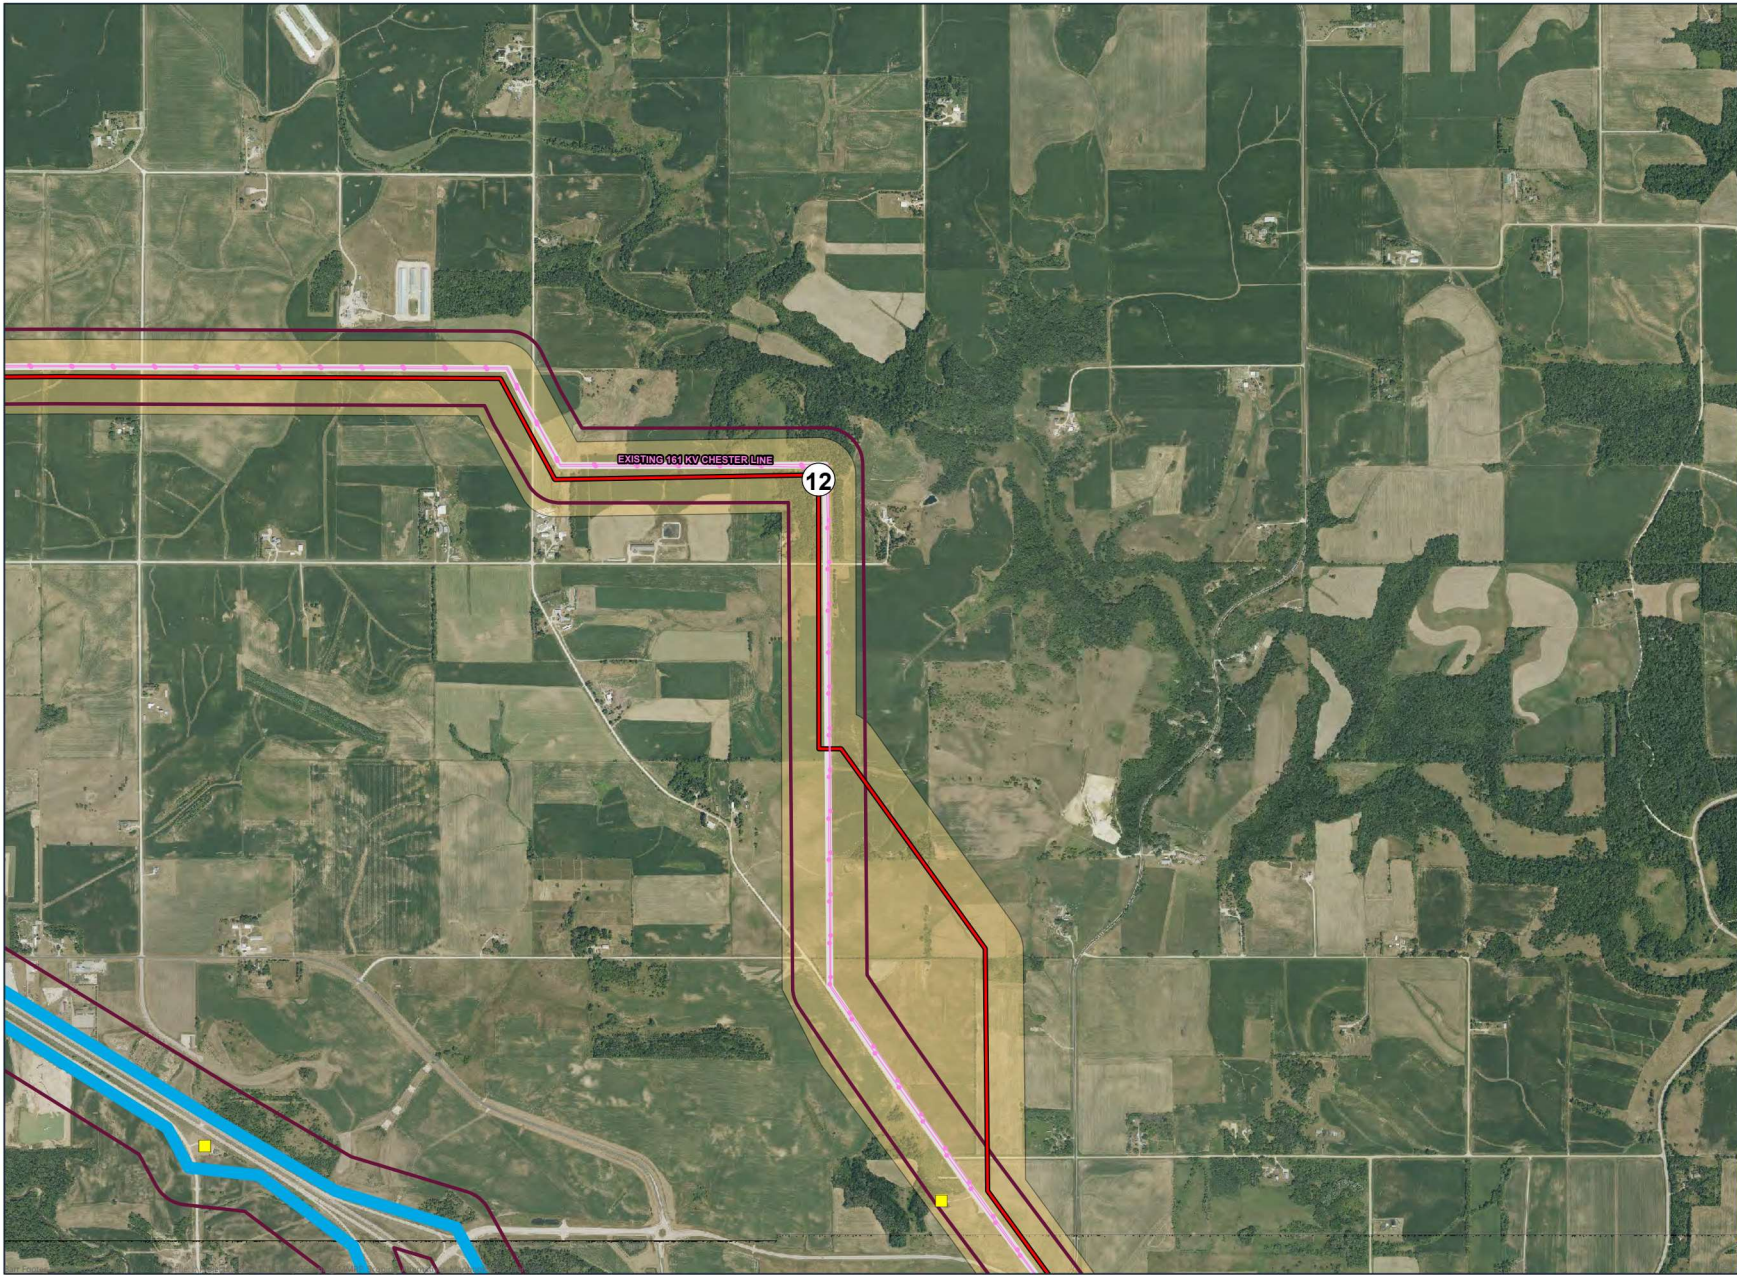


- Route Segment
- 4 East
- Other Segments
- Proposed Route Width
- Alternative Width
- Existing Transmission Line
- Substation
- Residence Location

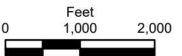


ALTERNATIVE 12
Segment 4 Scoping Alternatives
Mankato - Mississippi River
Transmission Line Project

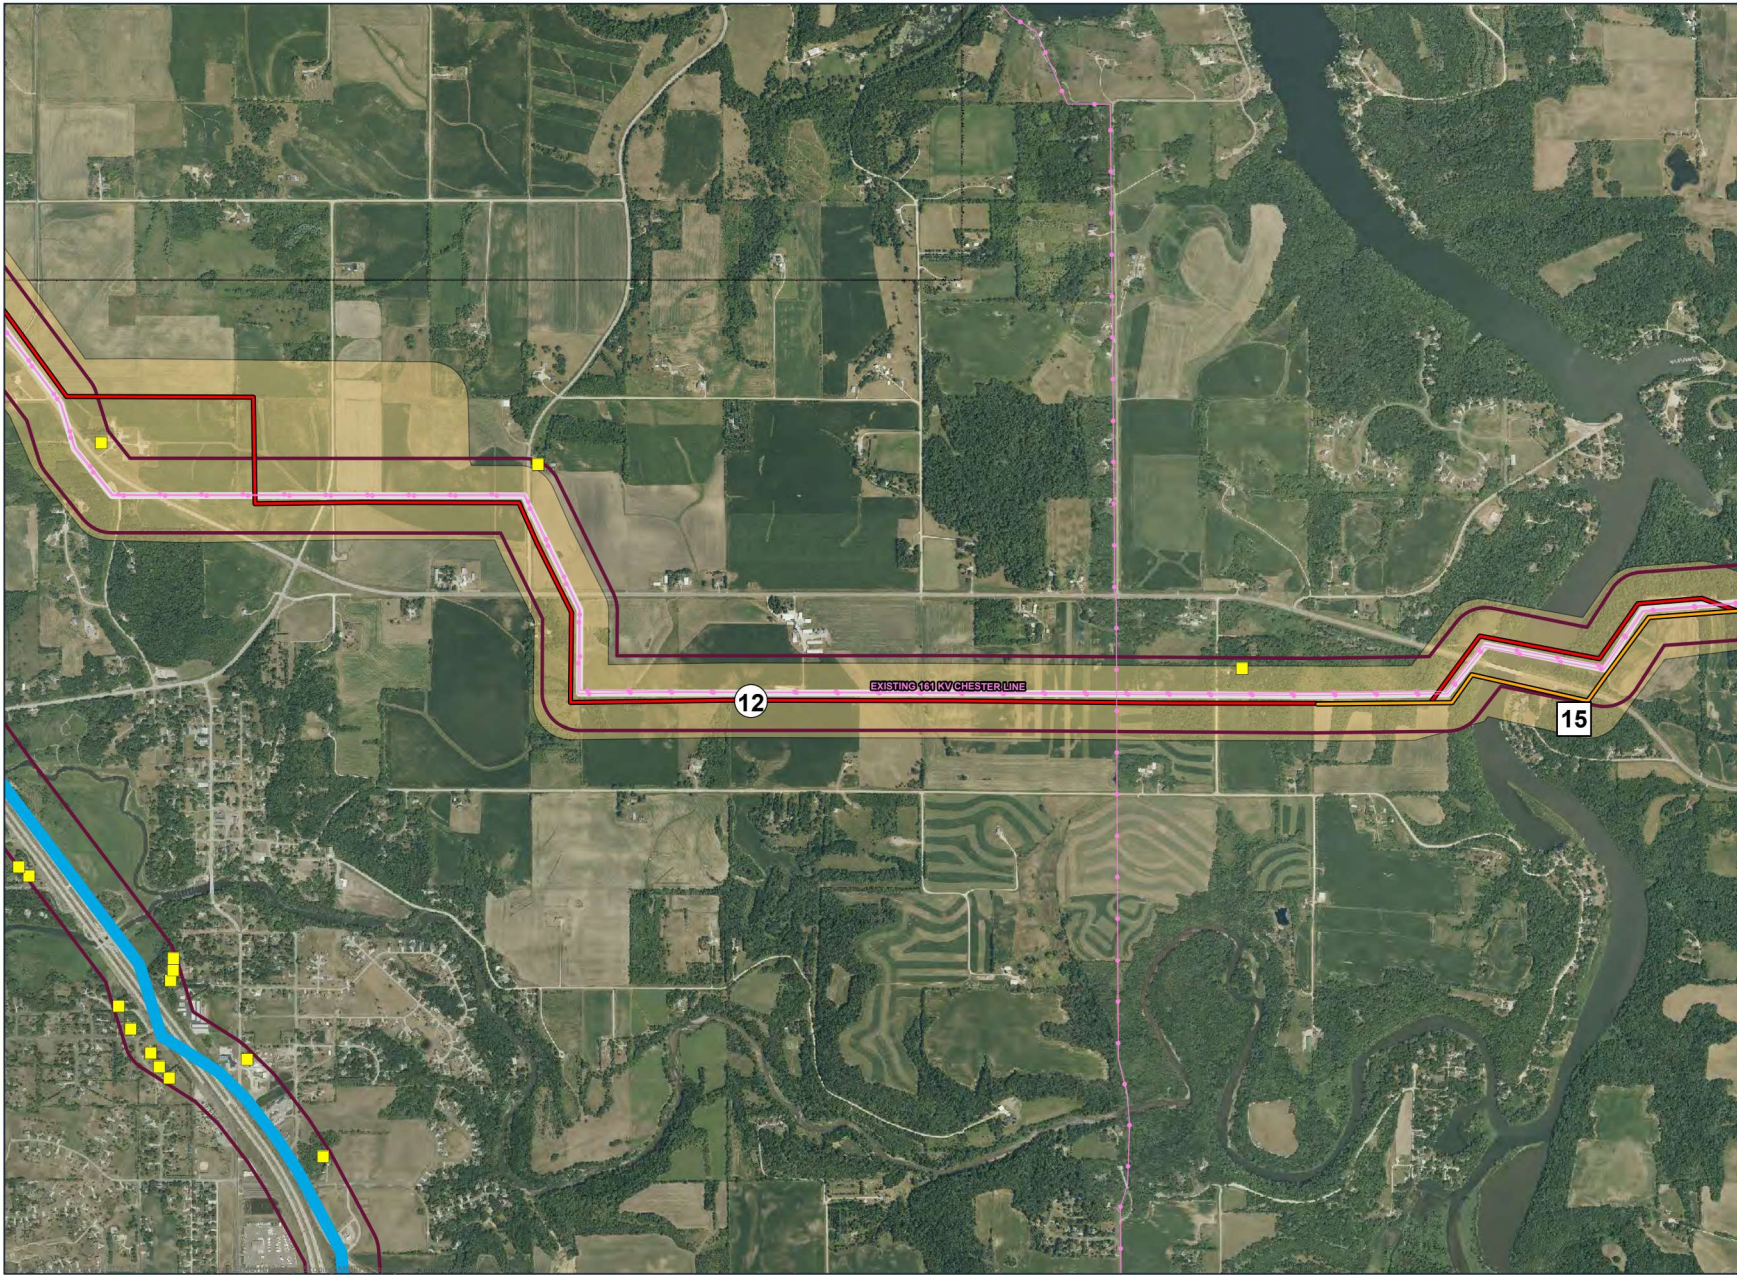

- Route Segment
- Alignment Alternative
- 4 East
- Other Segments
- Other Alternative Segments
- Proposed Route Width
- Alternative Width
- Existing Transmission Line
- Substation
- Residence Location

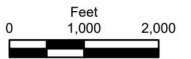


ALTERNATIVES 12 & 15
Segment 4 Scoping Alternatives
Mankato - Mississippi River
Transmission Line Project

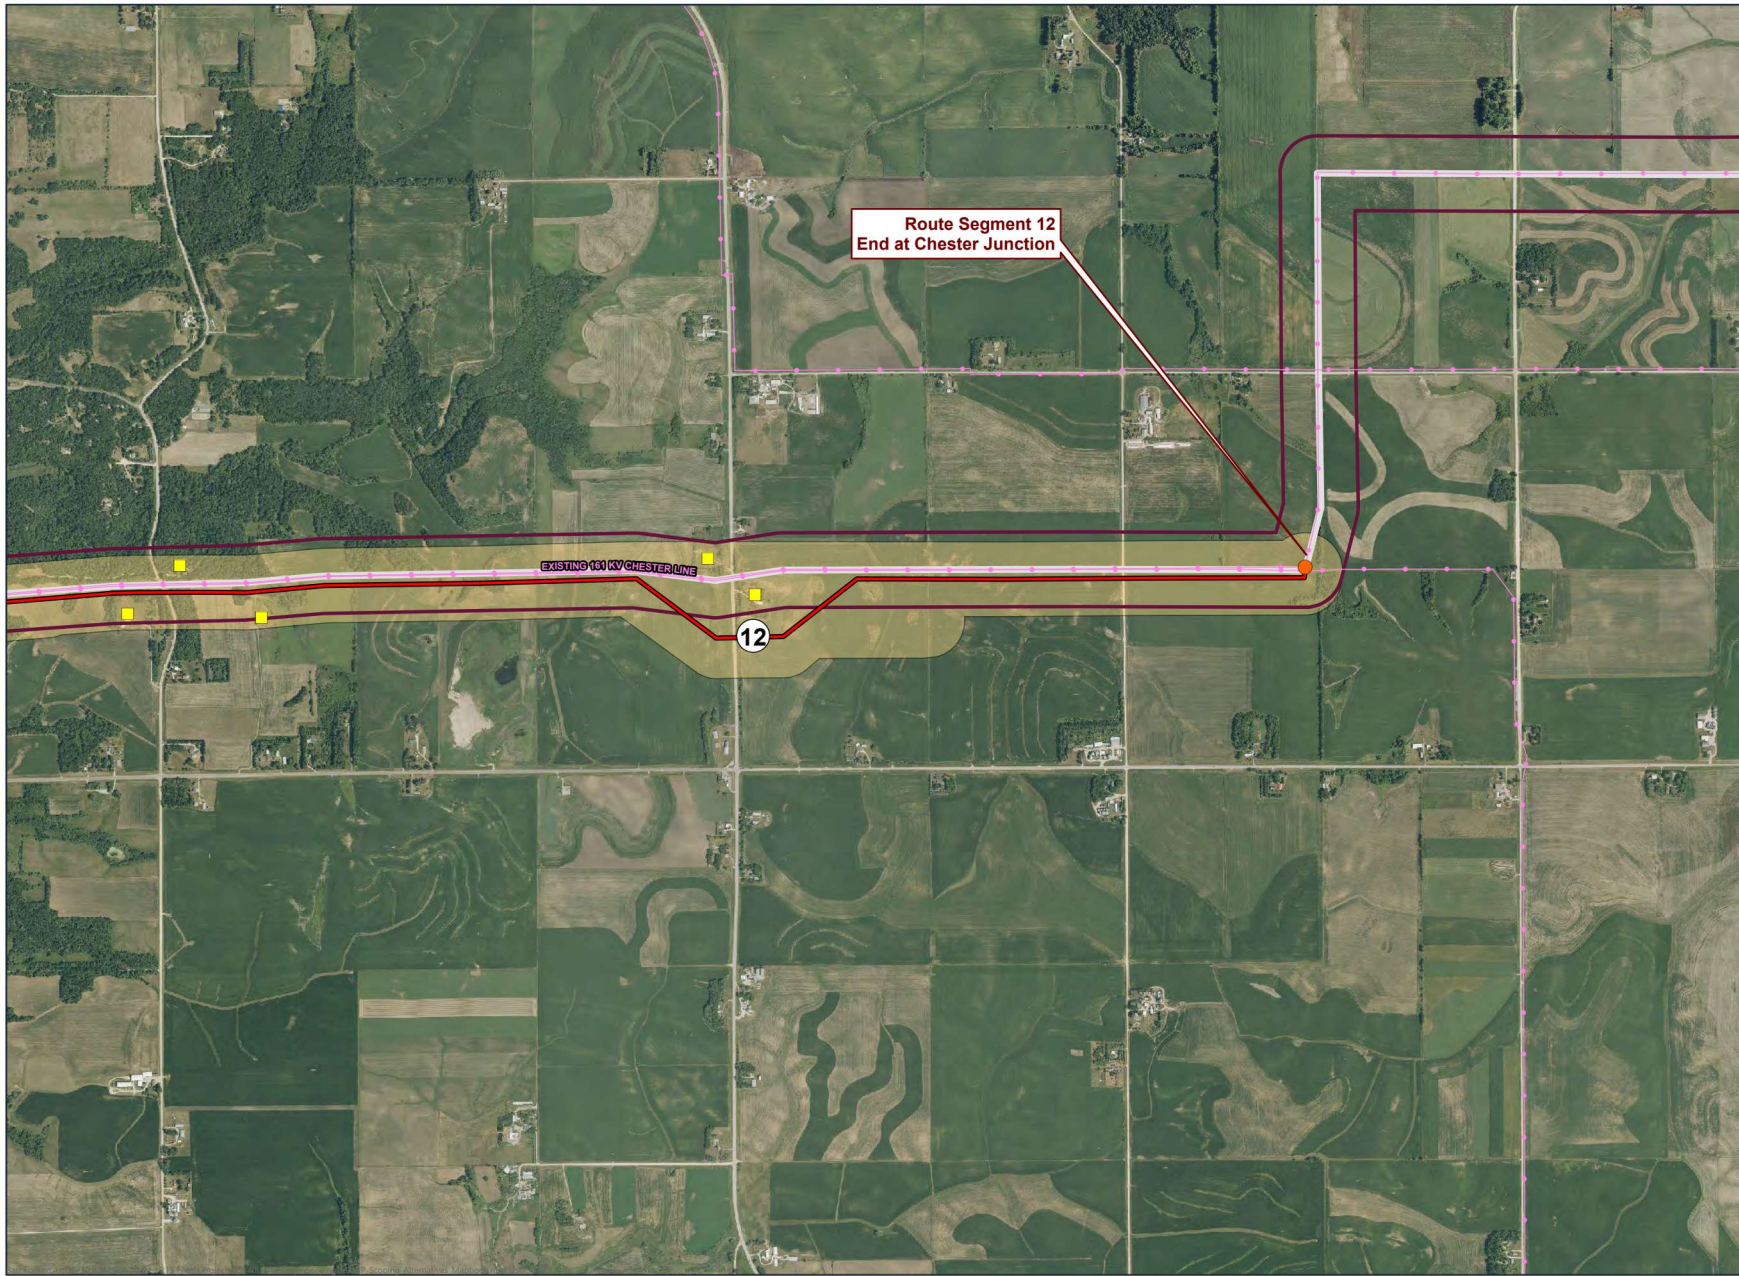


Route Segment 12
End at Chester Junction

EXISTING 69 KV CHESTER LINE

12

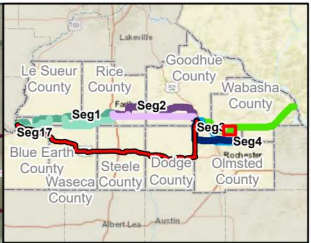

- Route Segment
- Other Segments
- Proposed Route Width
- Alternative Width
- Existing Transmission Line
- Junction
- Substation
- Residence Location

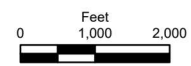

ALTERNATIVE 12
Segment 4 Scoping Alternatives
Mankato - Mississippi River
Transmission Line Project