



Figures



Big Bend Wind
Figure 1
Site Permit Layout
Revisions

- Turbine
- Access Road
- Underground Collection
- Turbines - Removed
- Access Road - Removed
- Underground Collection - Removed
- Project Boundary
- Project Substation
- O&M Building - Updated Location
- O&M Building - Permitted Location
- Additional Underground Collection Easement

Date: 10/29/2025
Coordinate System: NAD 1983 StatePlane Minnesota South FIPS 2203 Feet
Projection: Lambert Conformal Conic
Datum: North American 1983
Units: Foot US

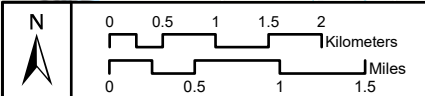
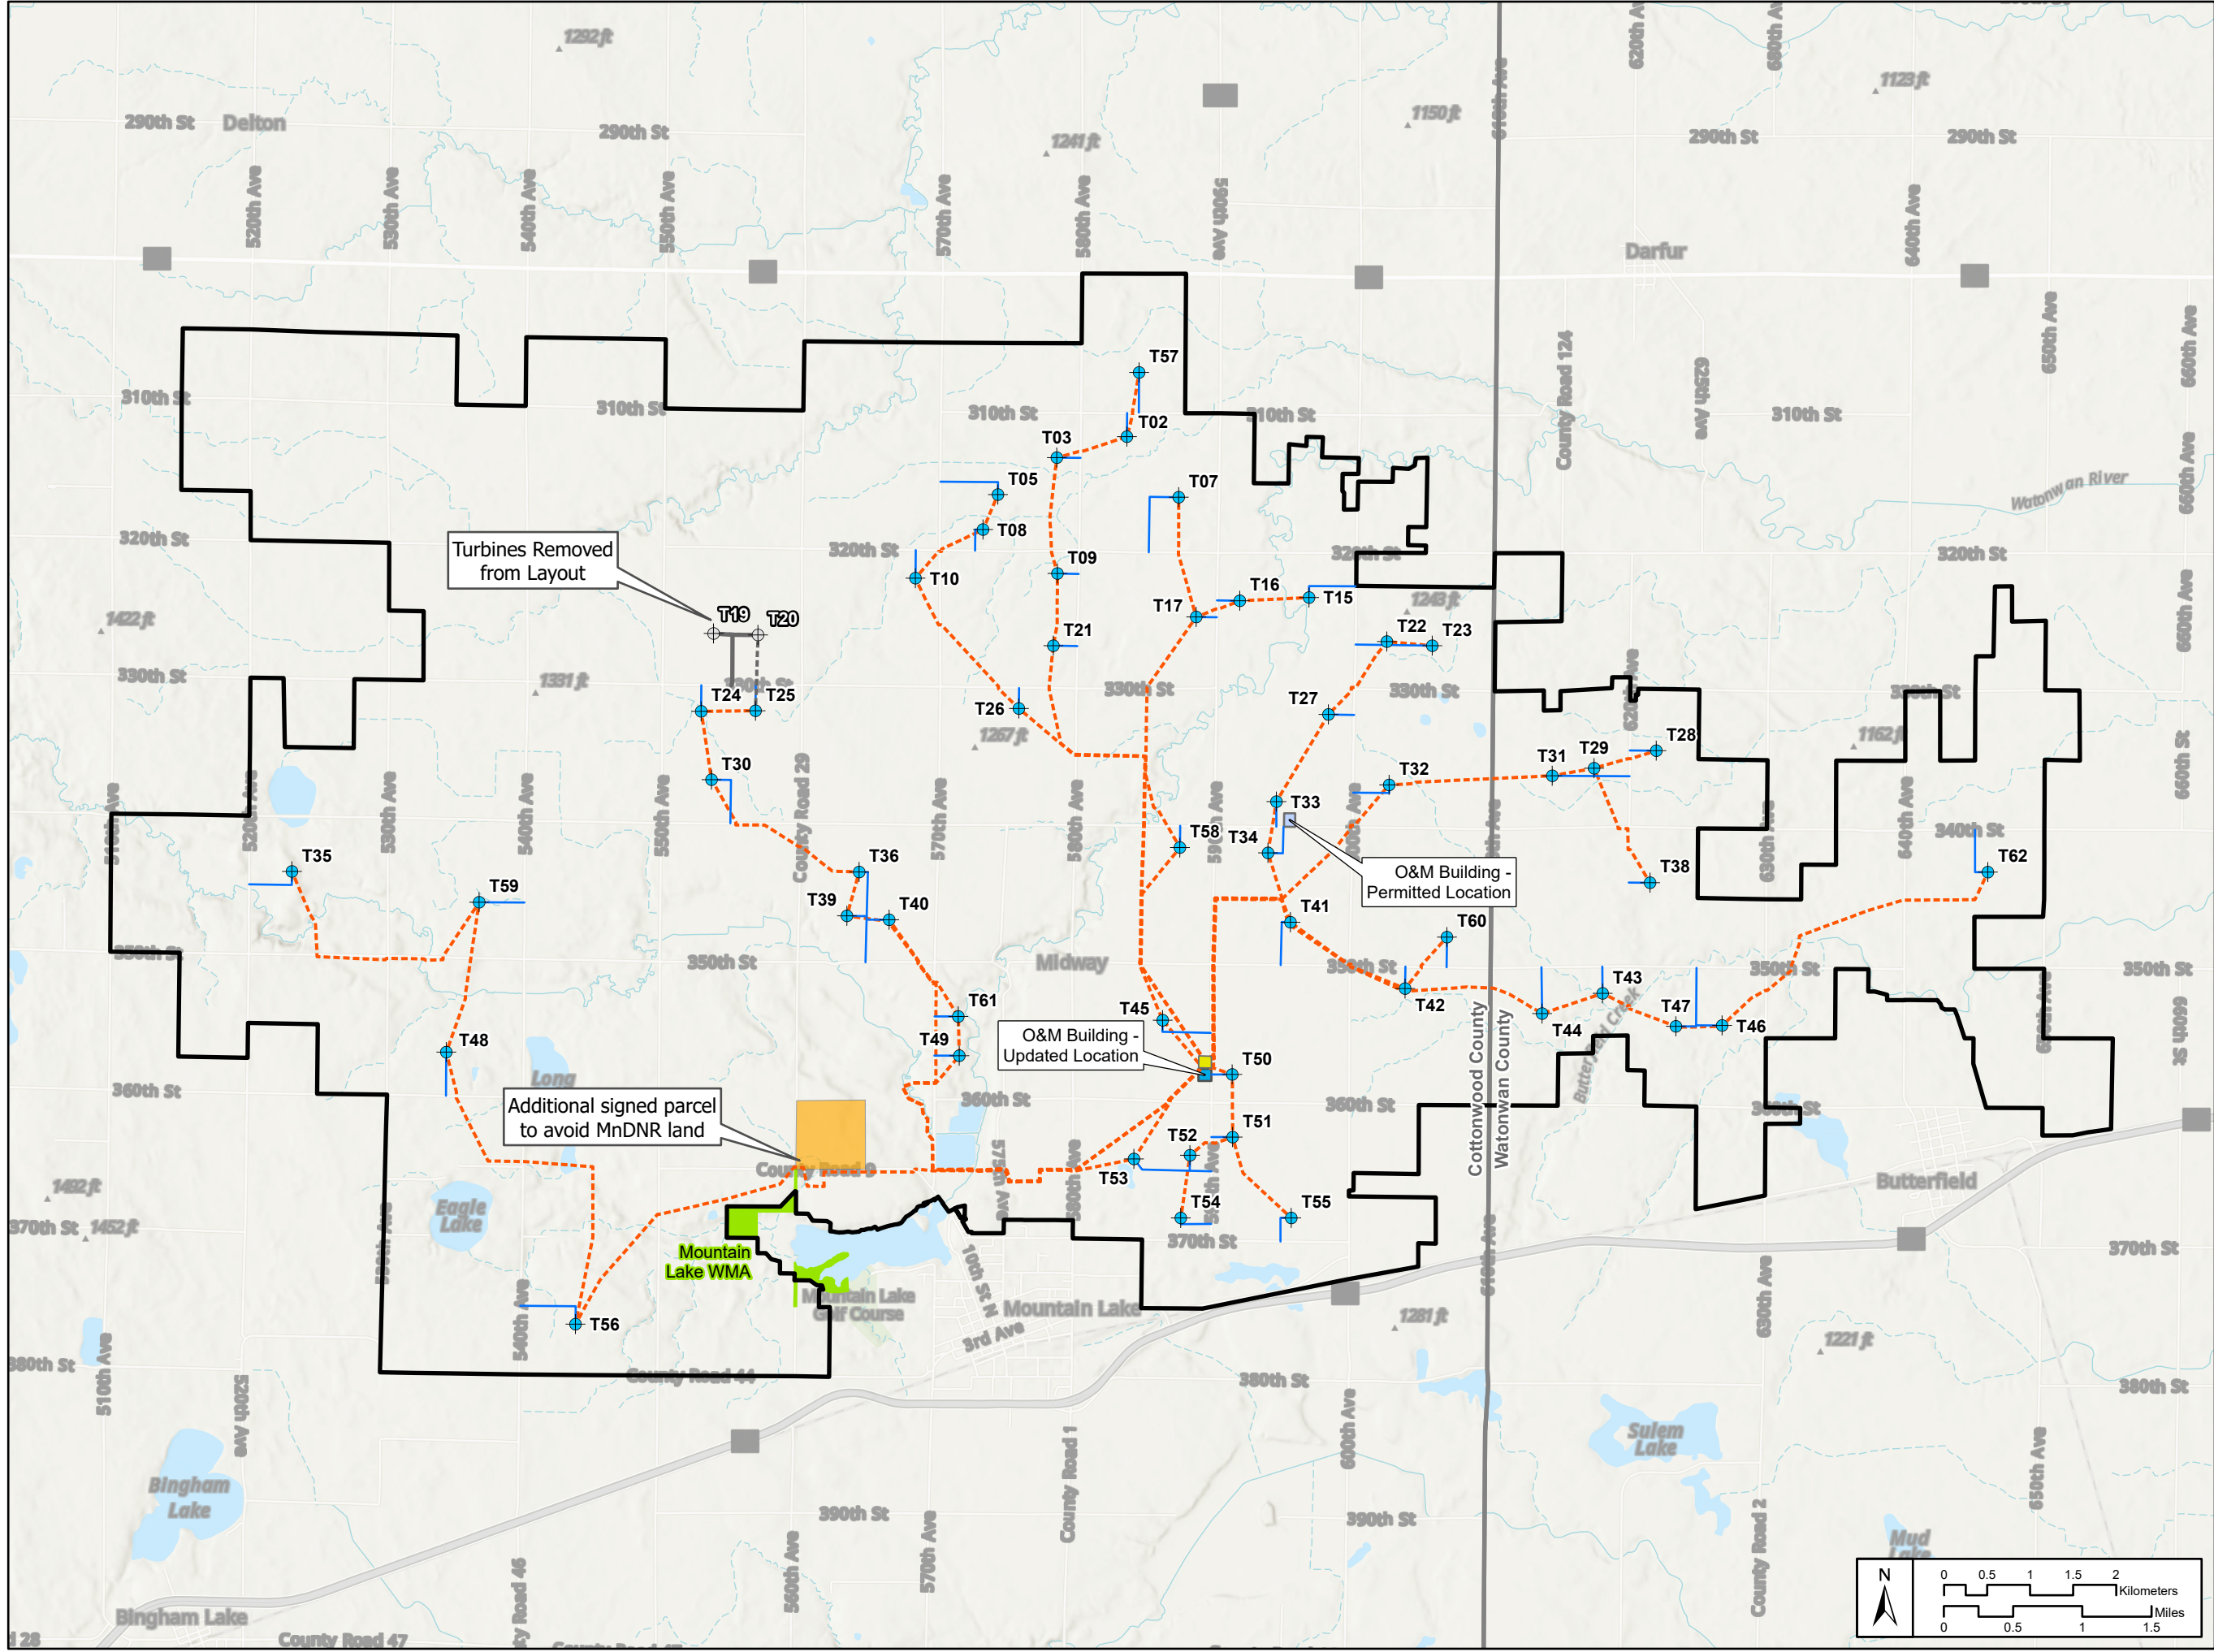




**Big Bend Wind
Figure 2
Site Control**

- Turbine
- Access Road
- Underground Collection
- Project Substation
- O&M Building - Updated Location
- Project Boundary
- Signed Wind Agreements
- Underground Collection Easement
- Participation Agreement

Date: 10/29/2025
Coordinate System: NAD 1983 StatePlane Minnesota South FIPS 2203 Feet
Projection: Lambert Conformal Conic
Datum: North American 1983
Units: Foot US

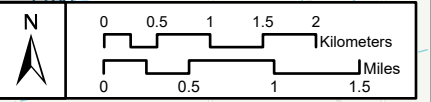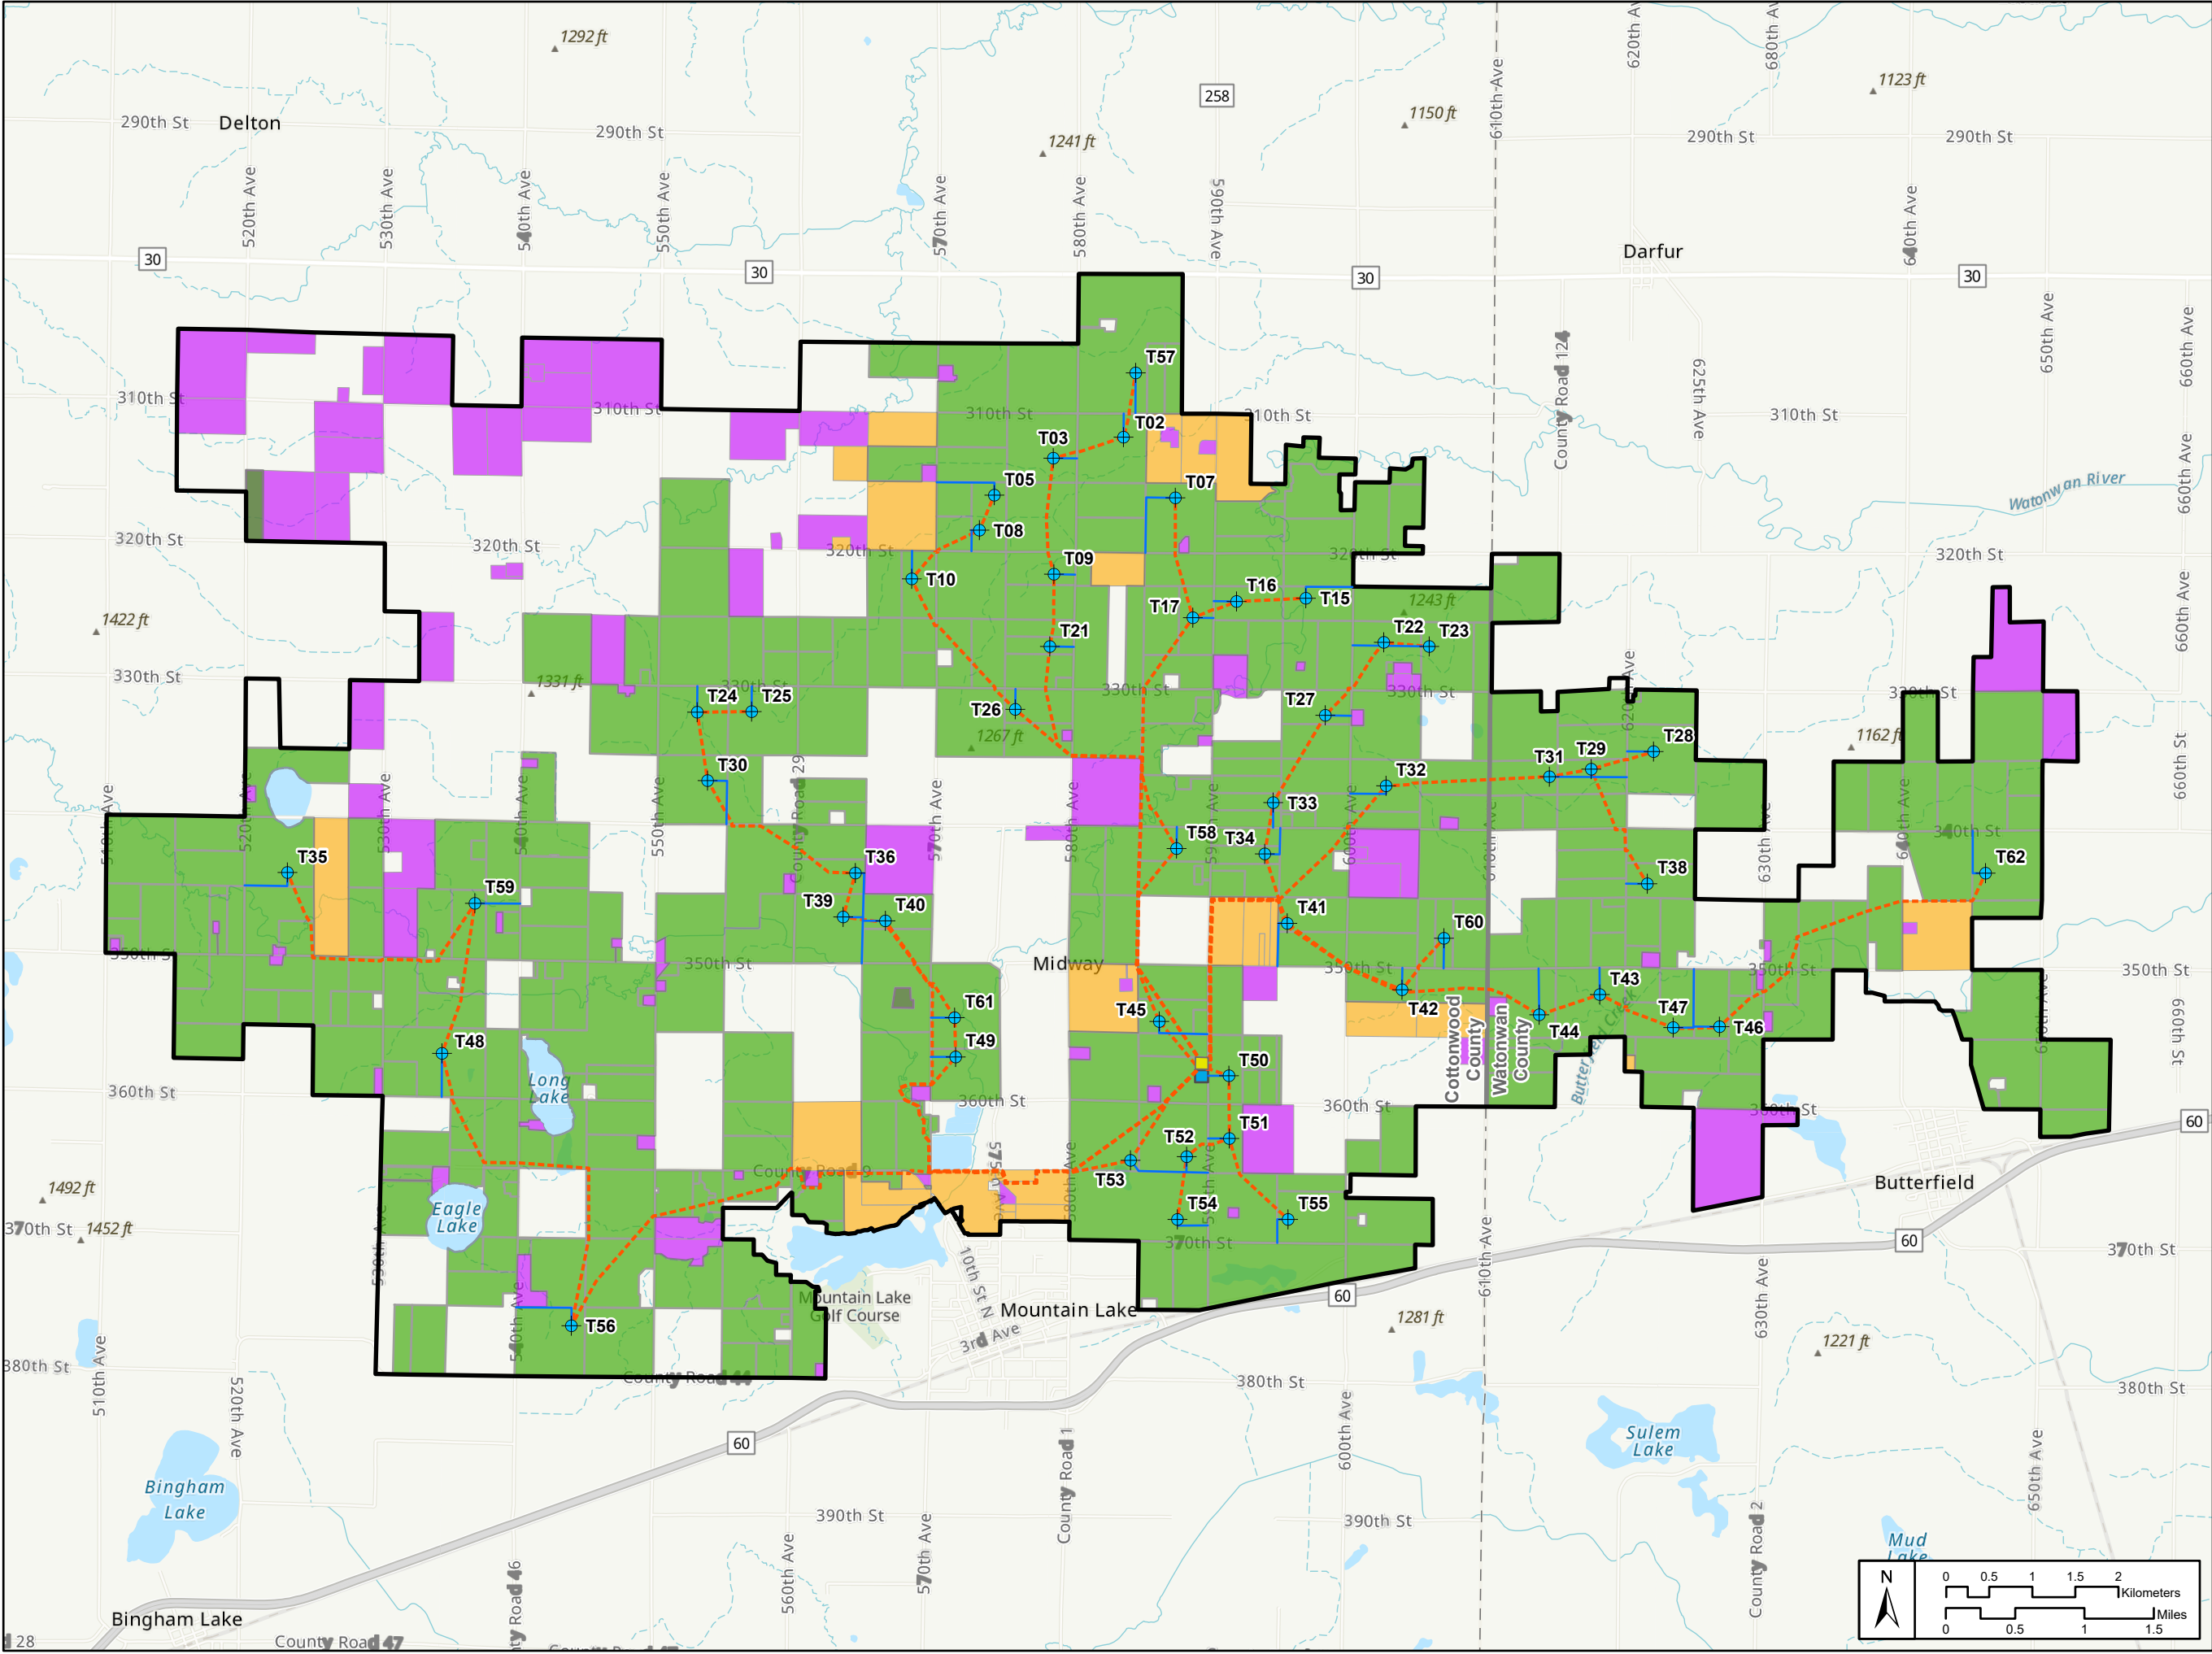



Big Bend Wind
Figure 3
Site Plan

- Turbine
- Access Road
- Underground Collection
- Project Substation
- O&M Building - Updated Location
- Project Boundary

Date: 10/29/2025
Coordinate System: NAD 1983 StatePlane Minnesota South FIPS 2203 Feet
Projection: Lambert Conformal Conic
Datum: North American 1983
Units: Foot US

