

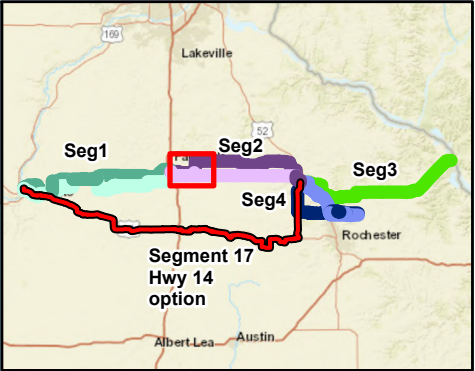


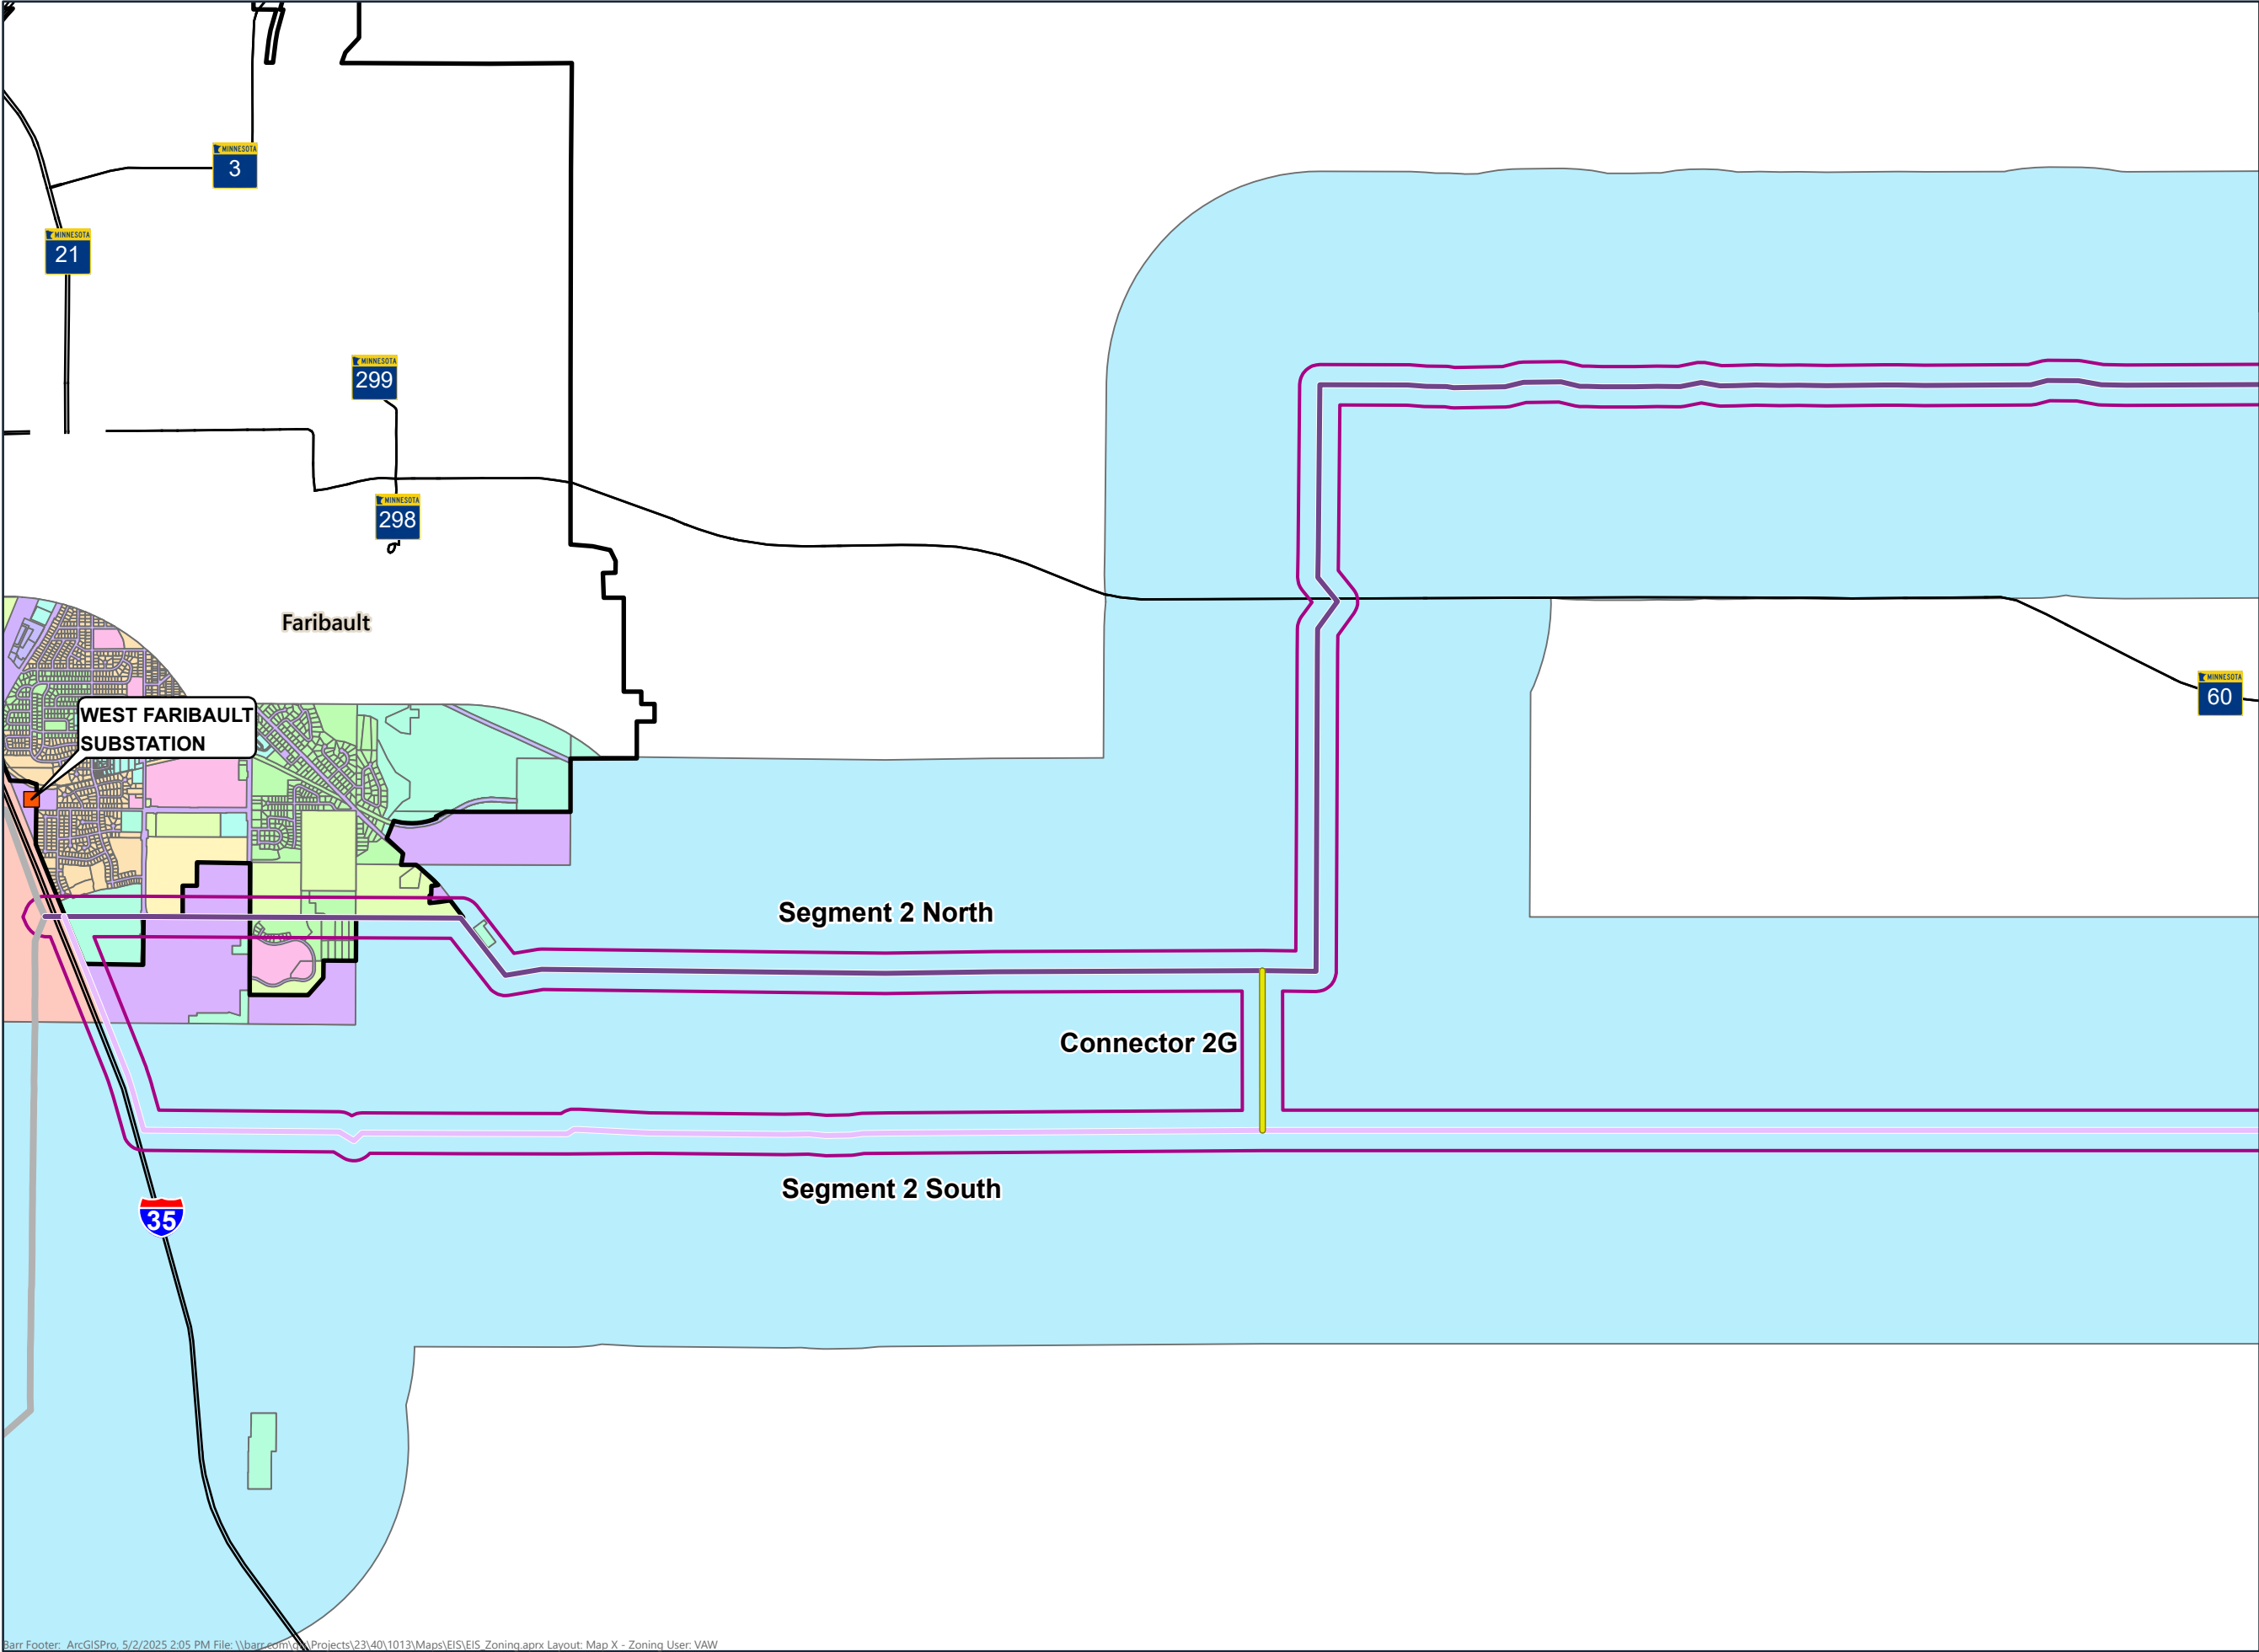



- Segment 2 North
- Segment 2 South
- Route Connector
- Other Segments
- Proposed Route Width
- Substation
- Municipal Boundary
- County Boundary

UniqueCode


- A
- C-1
- C-2
- CITY
- O
- P-I
- R-1
- R-2
- R-3
- R-4
- ROW
- RR
- TUD
- UR
- URI

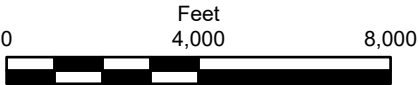

**SEGMENT 2
ZONING**
Mankato - Mississippi River
Transmission Line Project

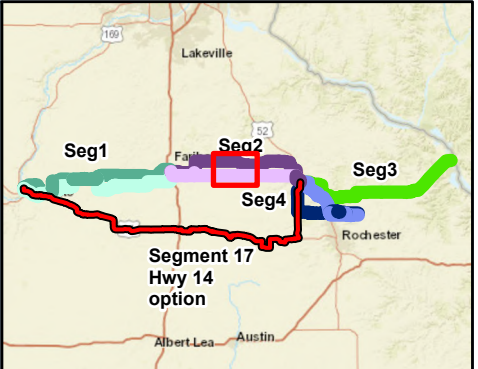
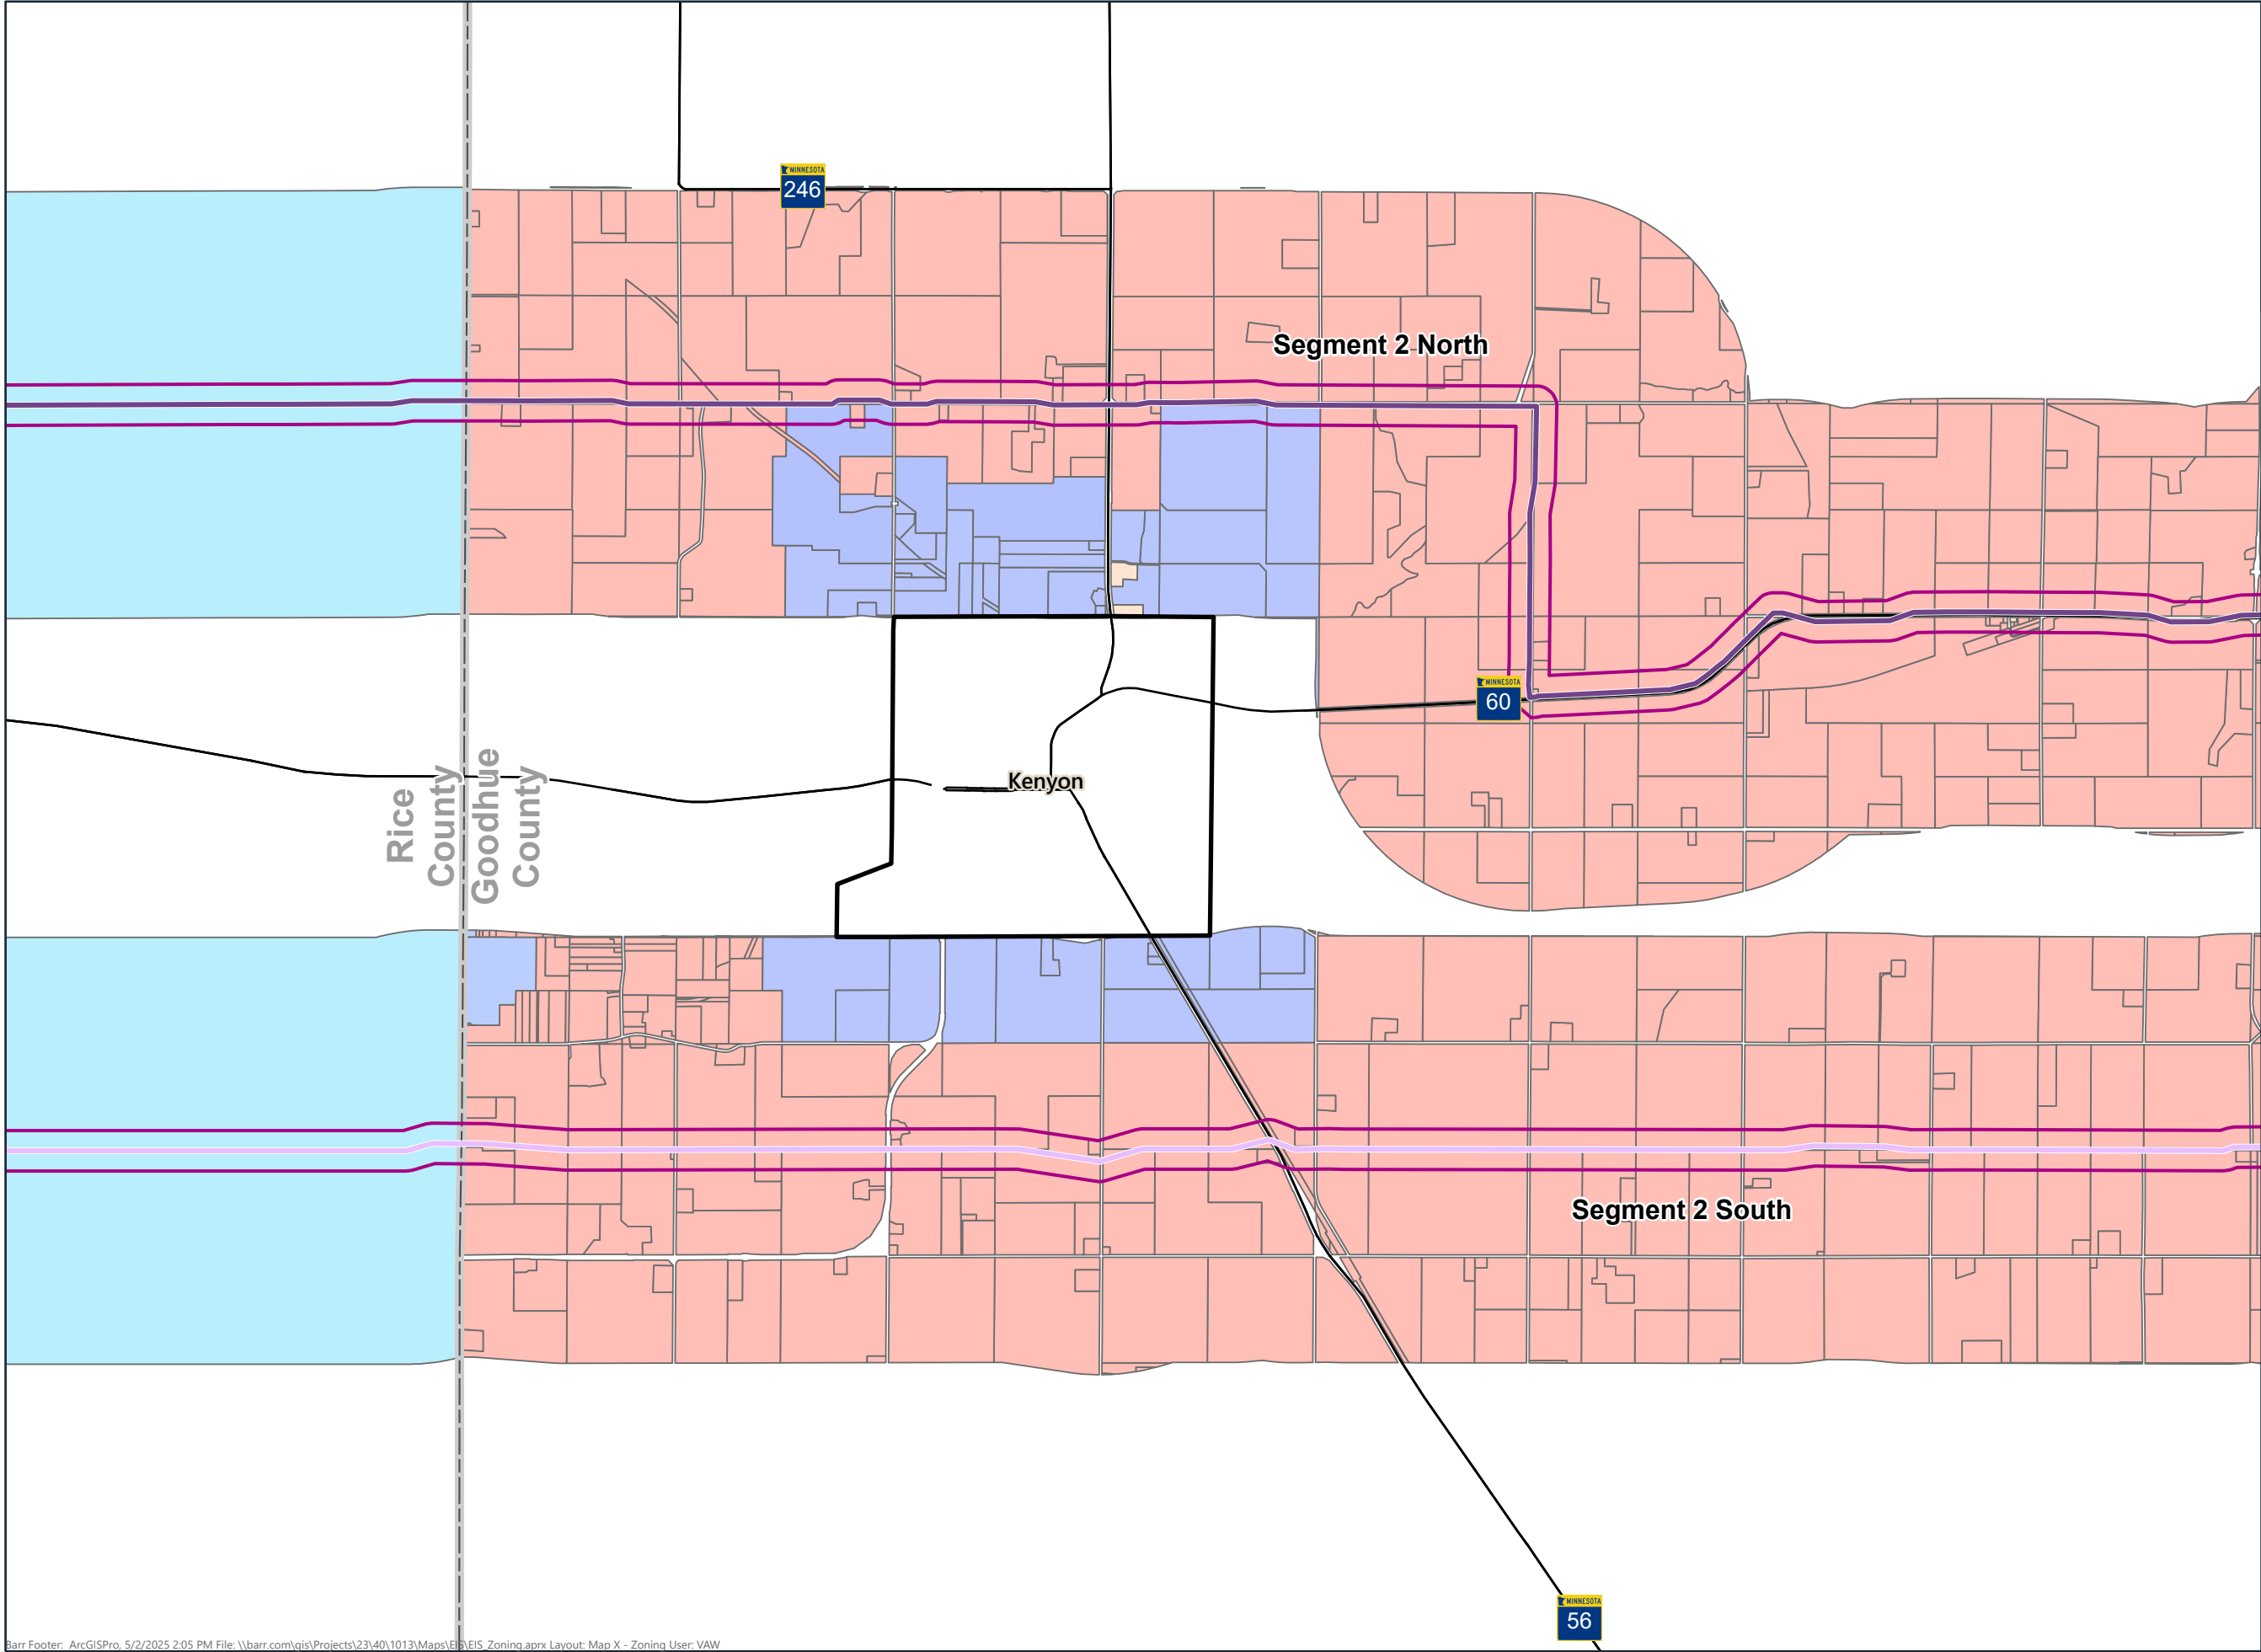


- Segment 2 North
- Segment 2 South
- Other Segments
- Proposed Route Width
- Municipal Boundary
- County Boundary
- UniqueCode
 - A
 - A1
 - A3
 - B
 - City
 - PT
 - Split Zone

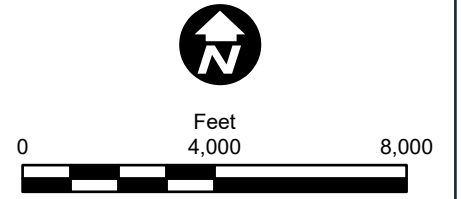


**SEGMENT 2
ZONING**
Mankato - Mississippi River
Transmission Line Project

Map 27 -2

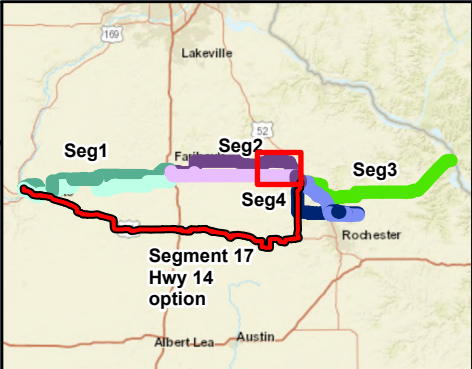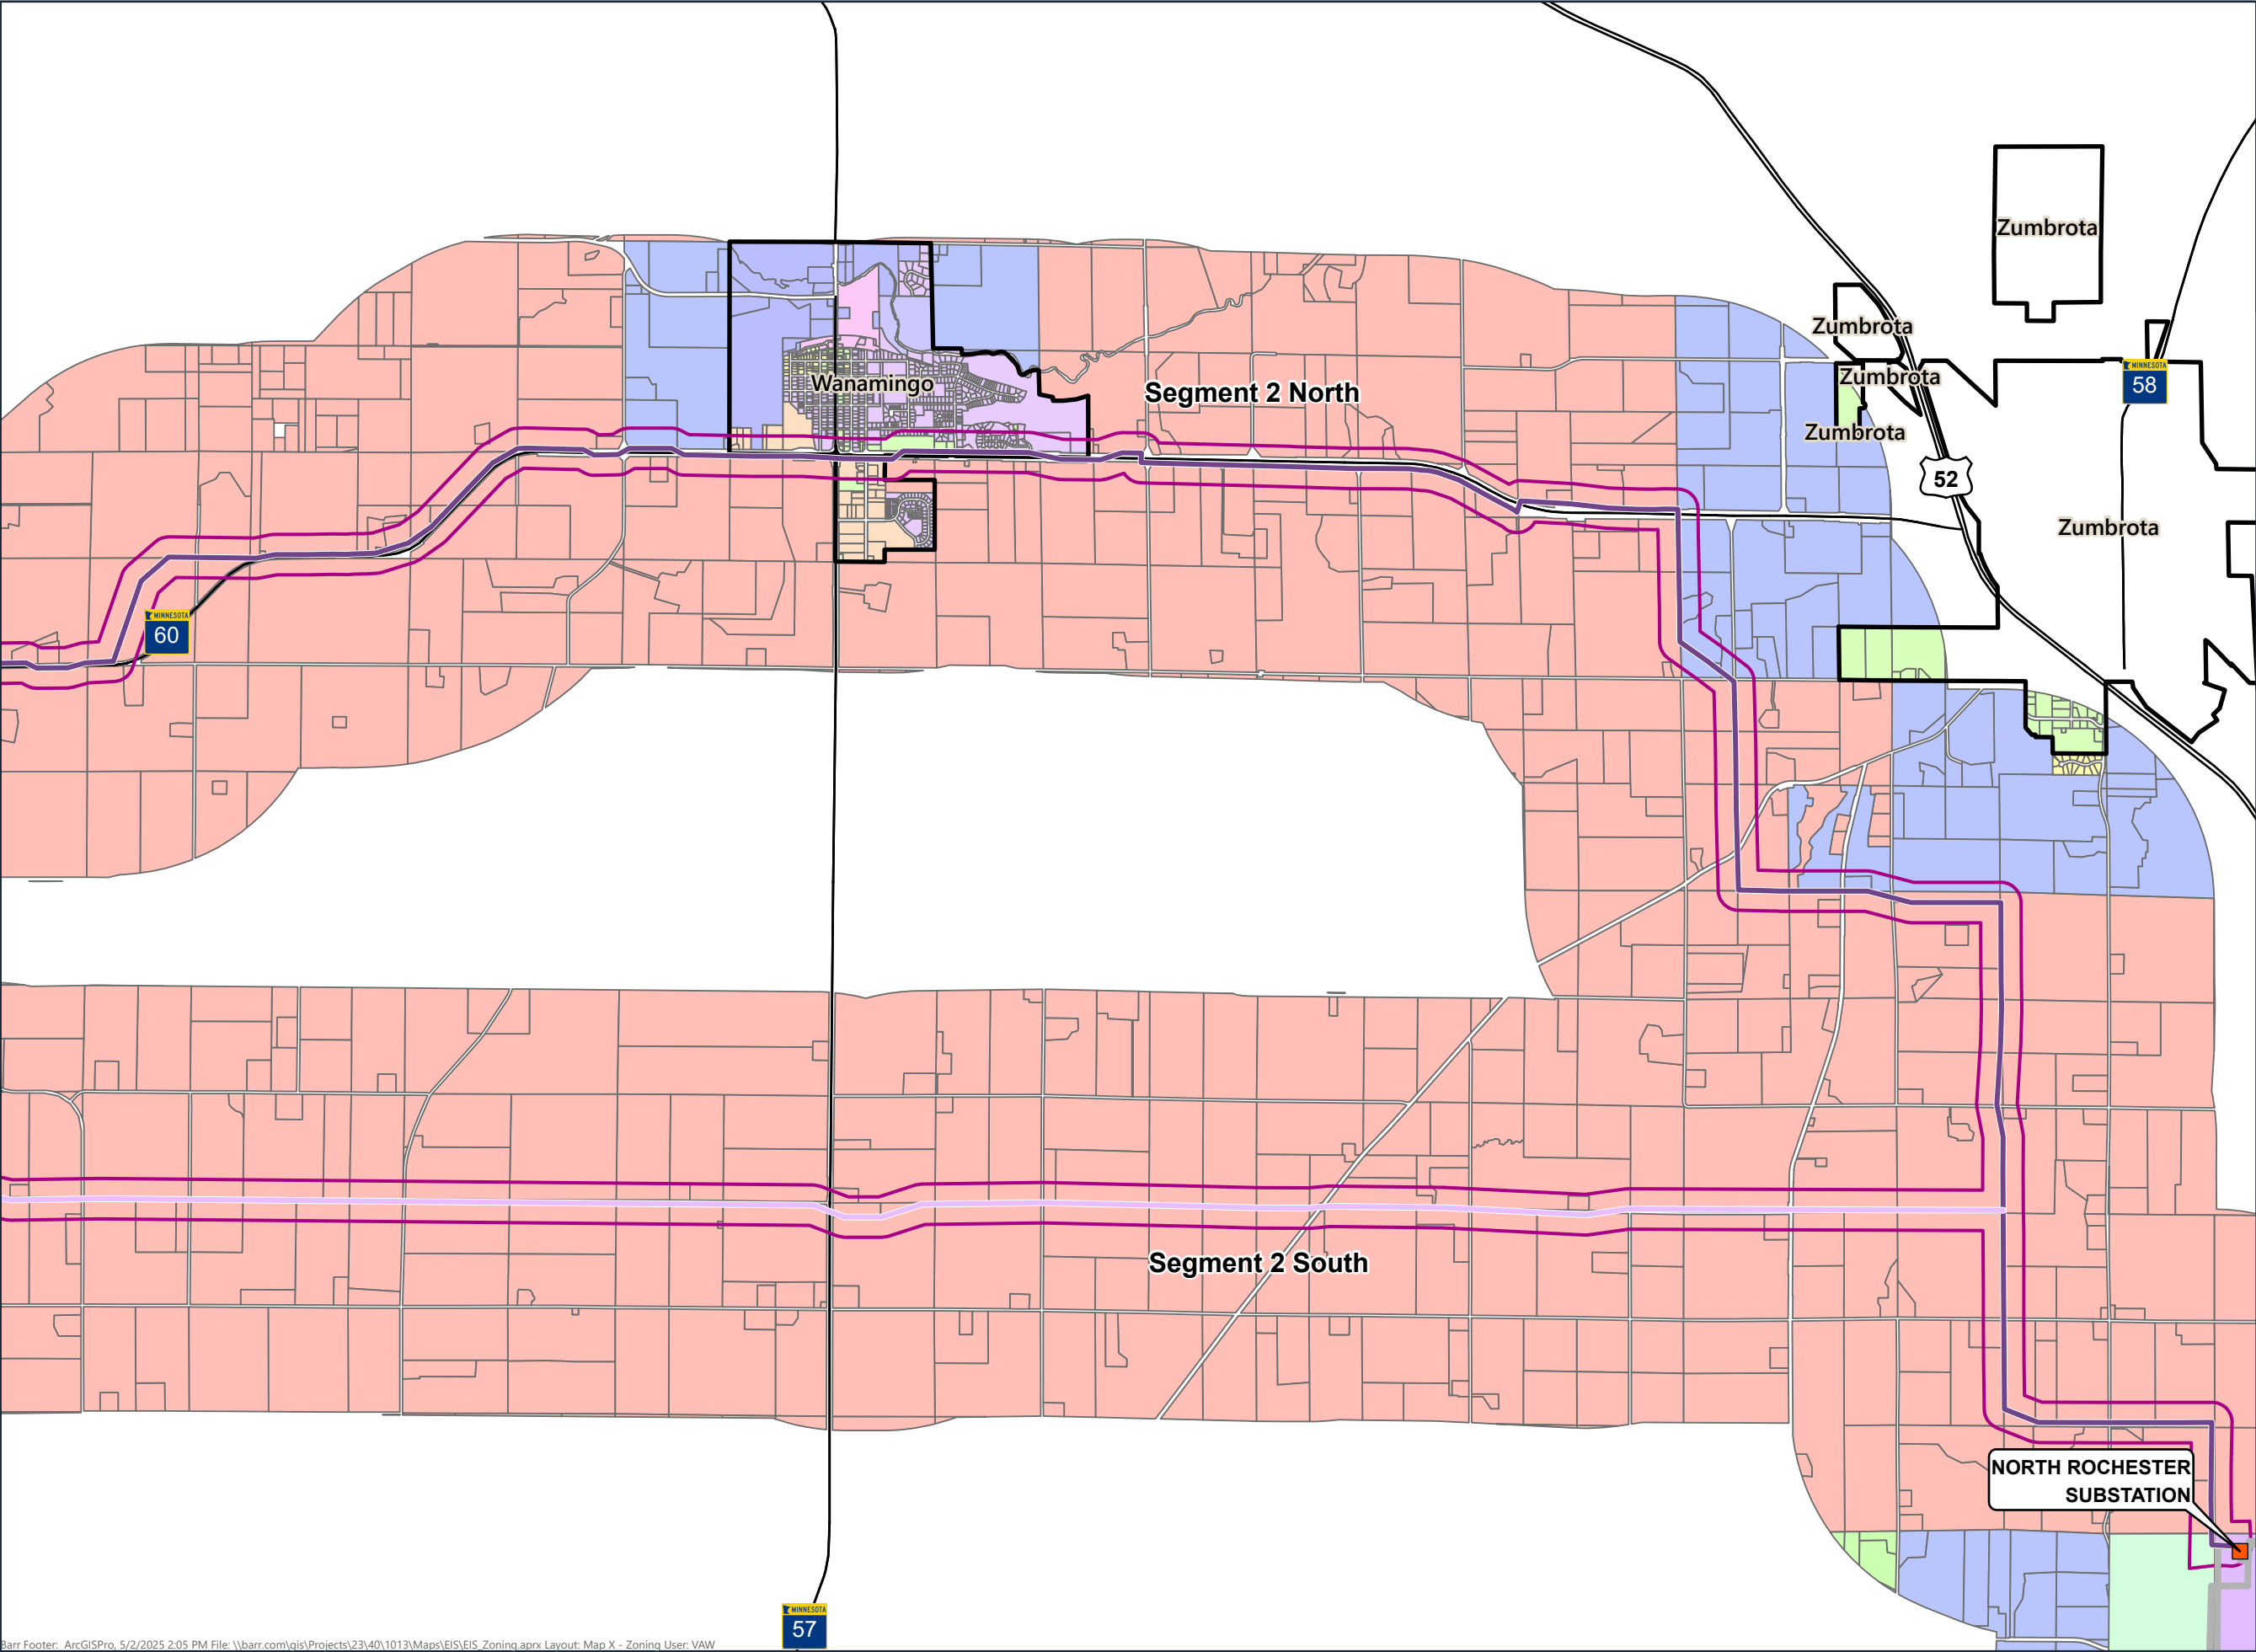

- Segment 2 North
 - Segment 2 South
 - Other Segments
 - Proposed Route Width
 - Substation
 - Municipal Boundary
 - County Boundary
- UniqueCode
- A1
 - A2
 - A3
 - C
 - C1
 - C2
 - City
 - I1
 - I2
 - LDR
 - NA
 - R1
 - R2
 - RA

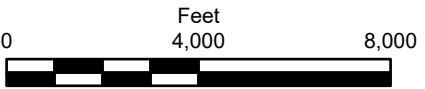

SEGMENT 2 ZONING
Mankato - Mississippi River Transmission Line Project