



Barr Footer: ArcGISPro 3.3.2, 2025-03-19 09:44 File: I:\Projects\23\46\1050\Maps\Reports\Site Permit Application\Site Permit Application.aprx Layout: Map 19 - Temporary Laydown Yard and Crane Paths User: kac2

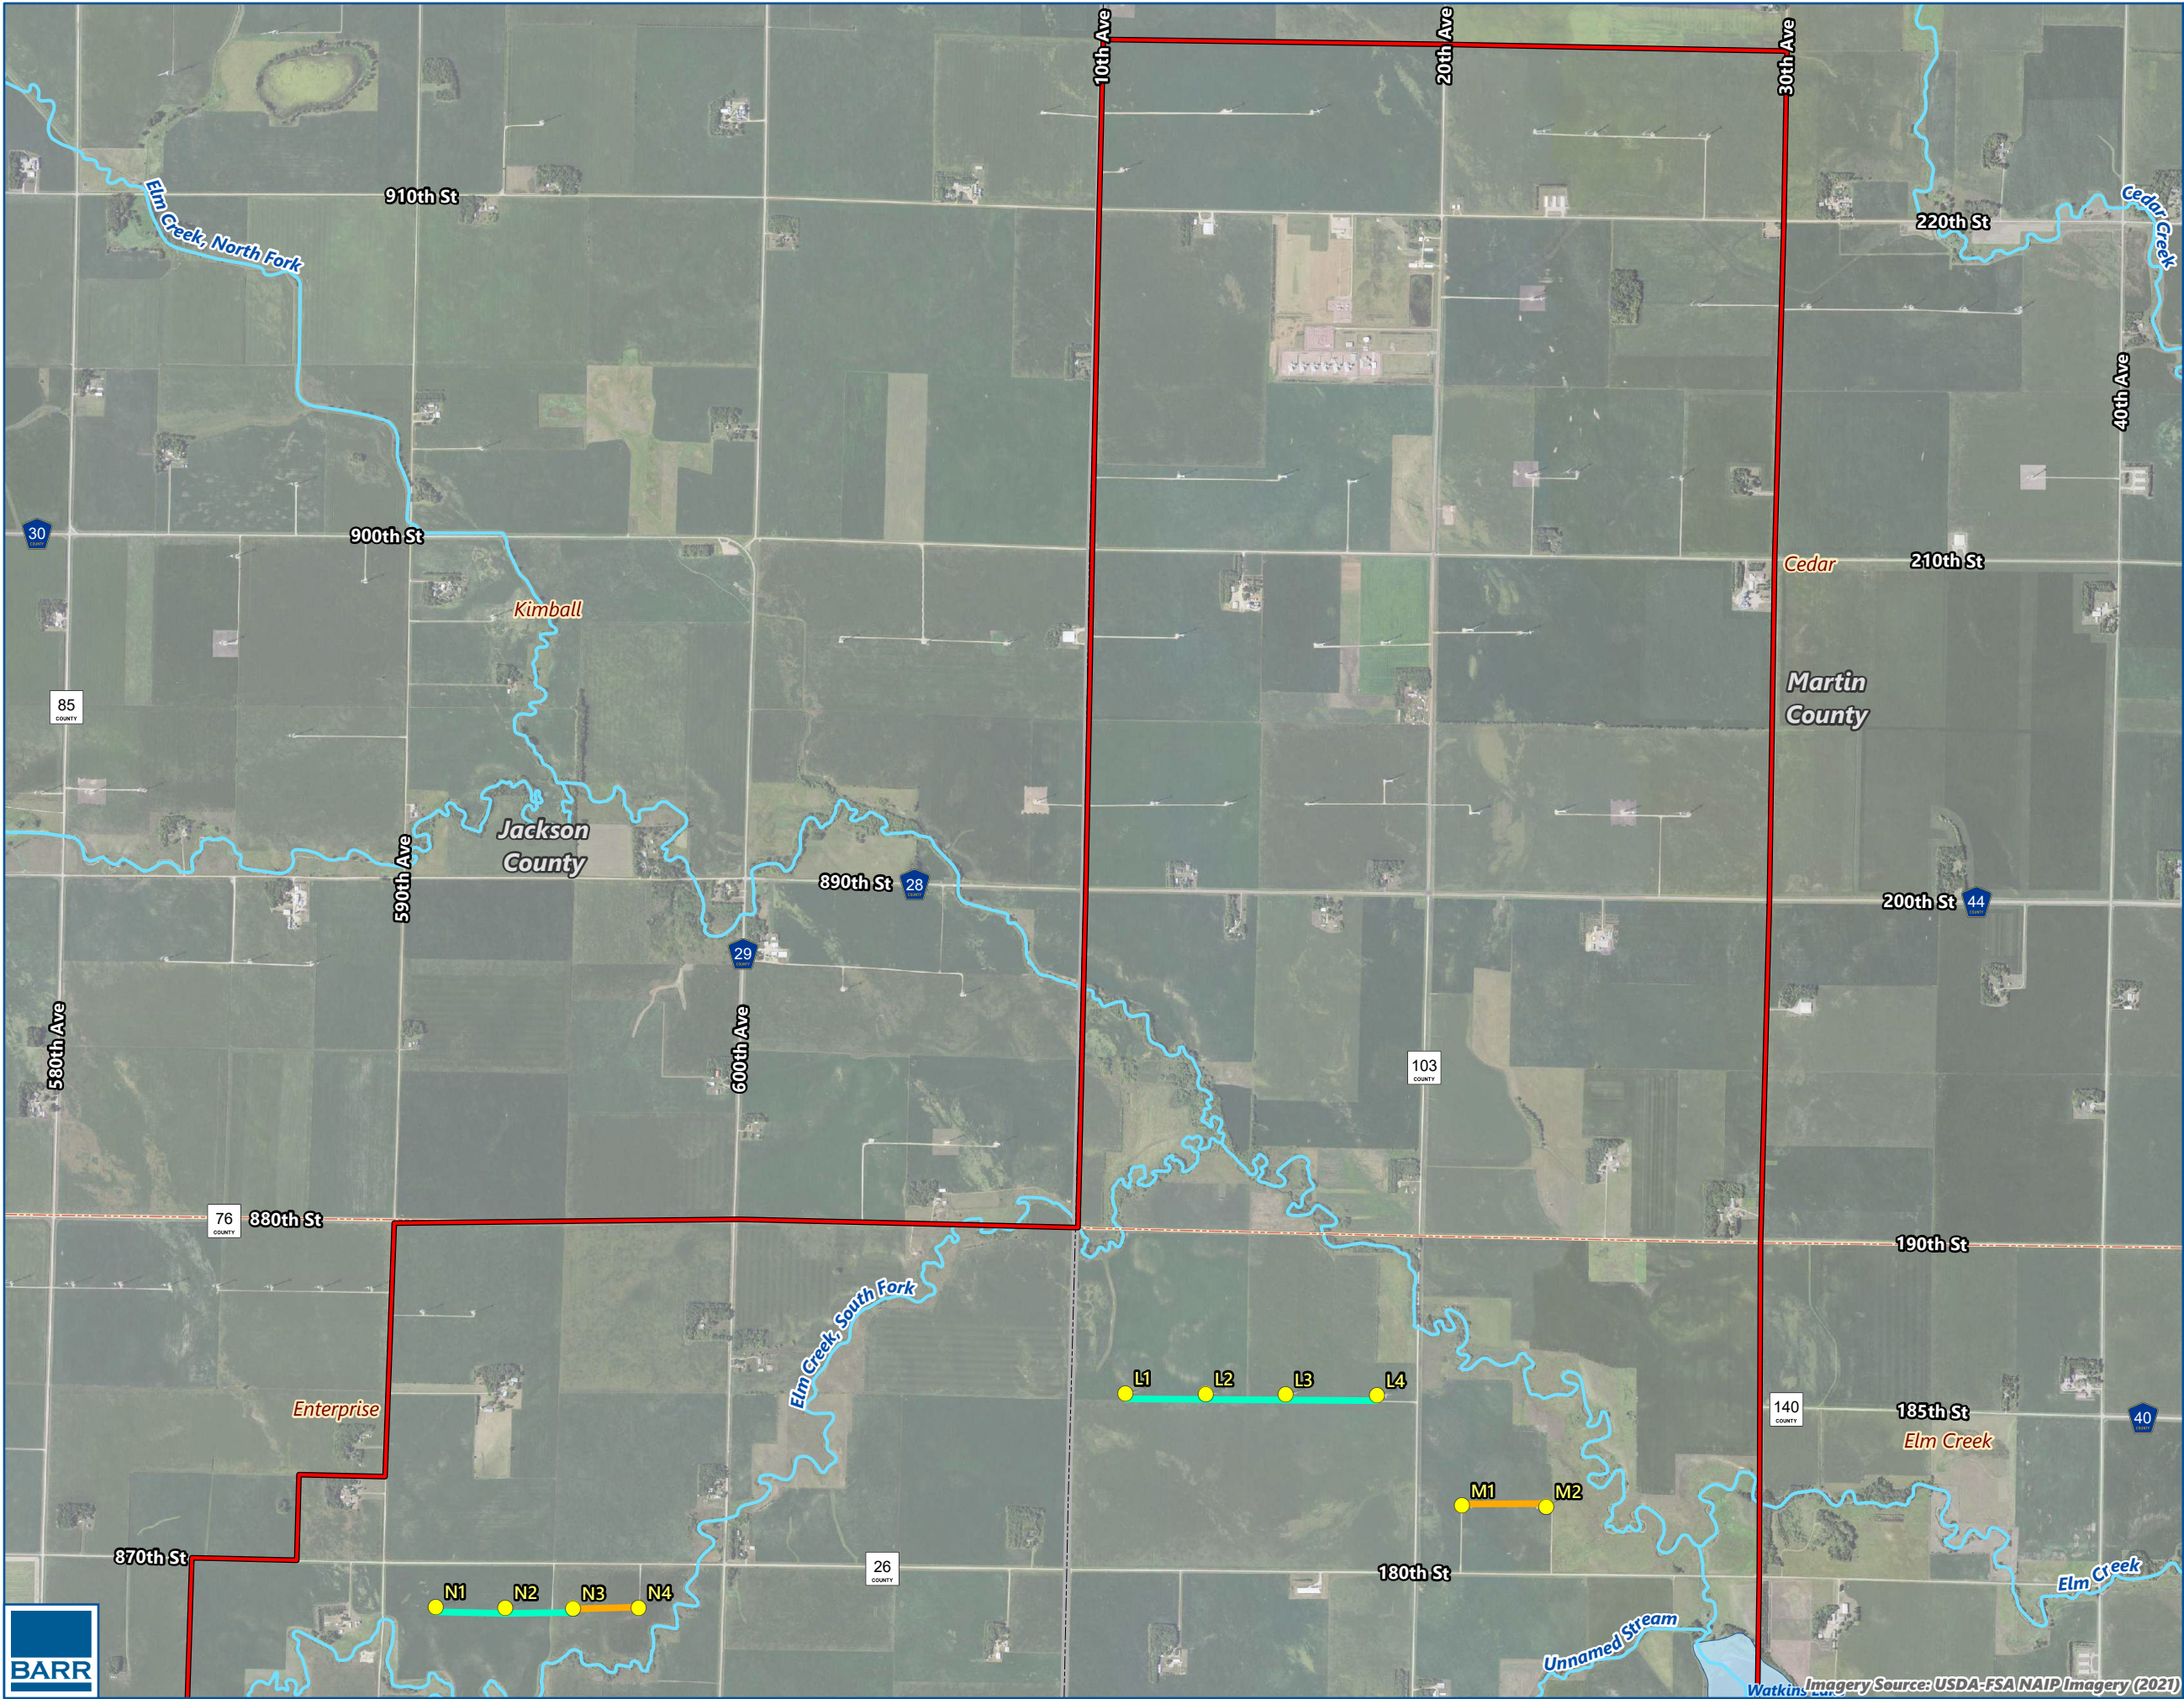

- Project Area
- Existing Turbine to be Retrofitted
- Preliminary Laydown Yard
- Preliminary Crane Path (Temporary)
- Crane Path (Existing Access Road)
- PWI Basin
- PWI Stream
- County Boundary
- Municipal Boundary
- Civil Township Boundary

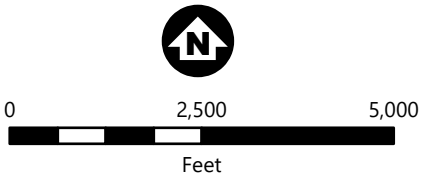


TEMPORARY LAYDOWN YARD
AND CRANE PATHS
Elm Creek II Wind
Martin and Jackson Counties, MN

MAP 19.1


Watkins Imagery Source: USDA-FSA NAIP Imagery (2021)



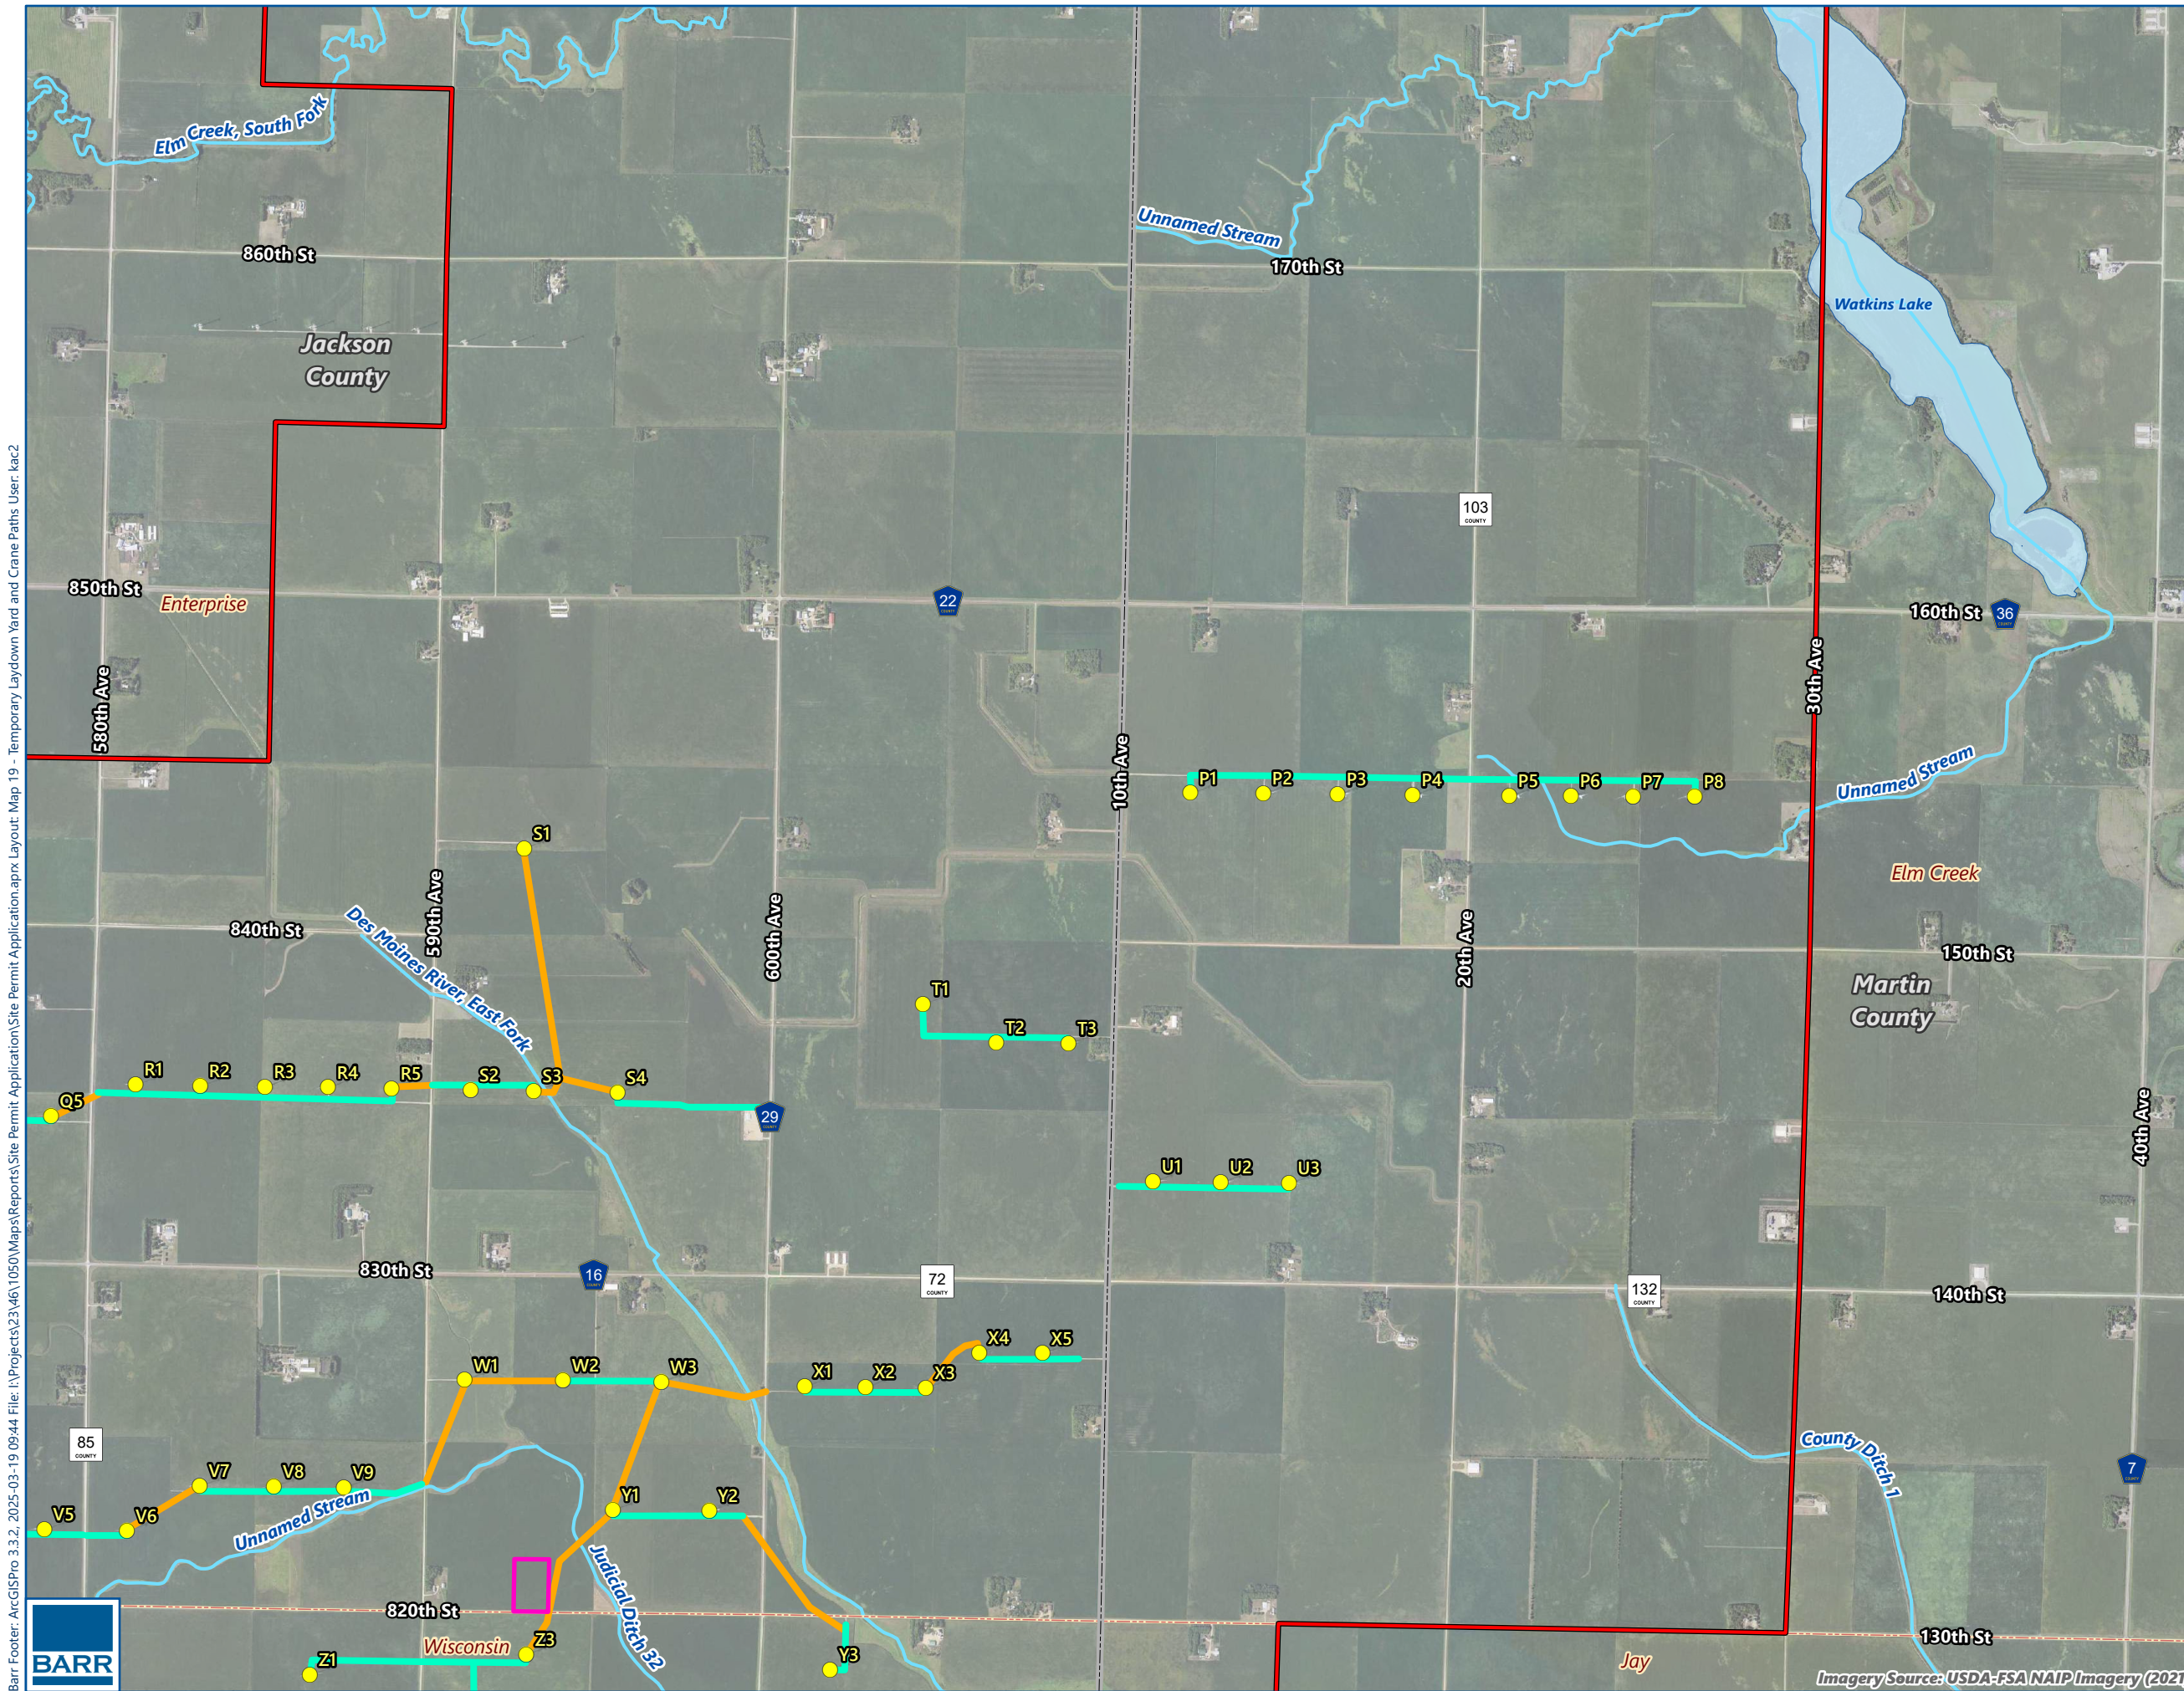

-

MAP 19.2

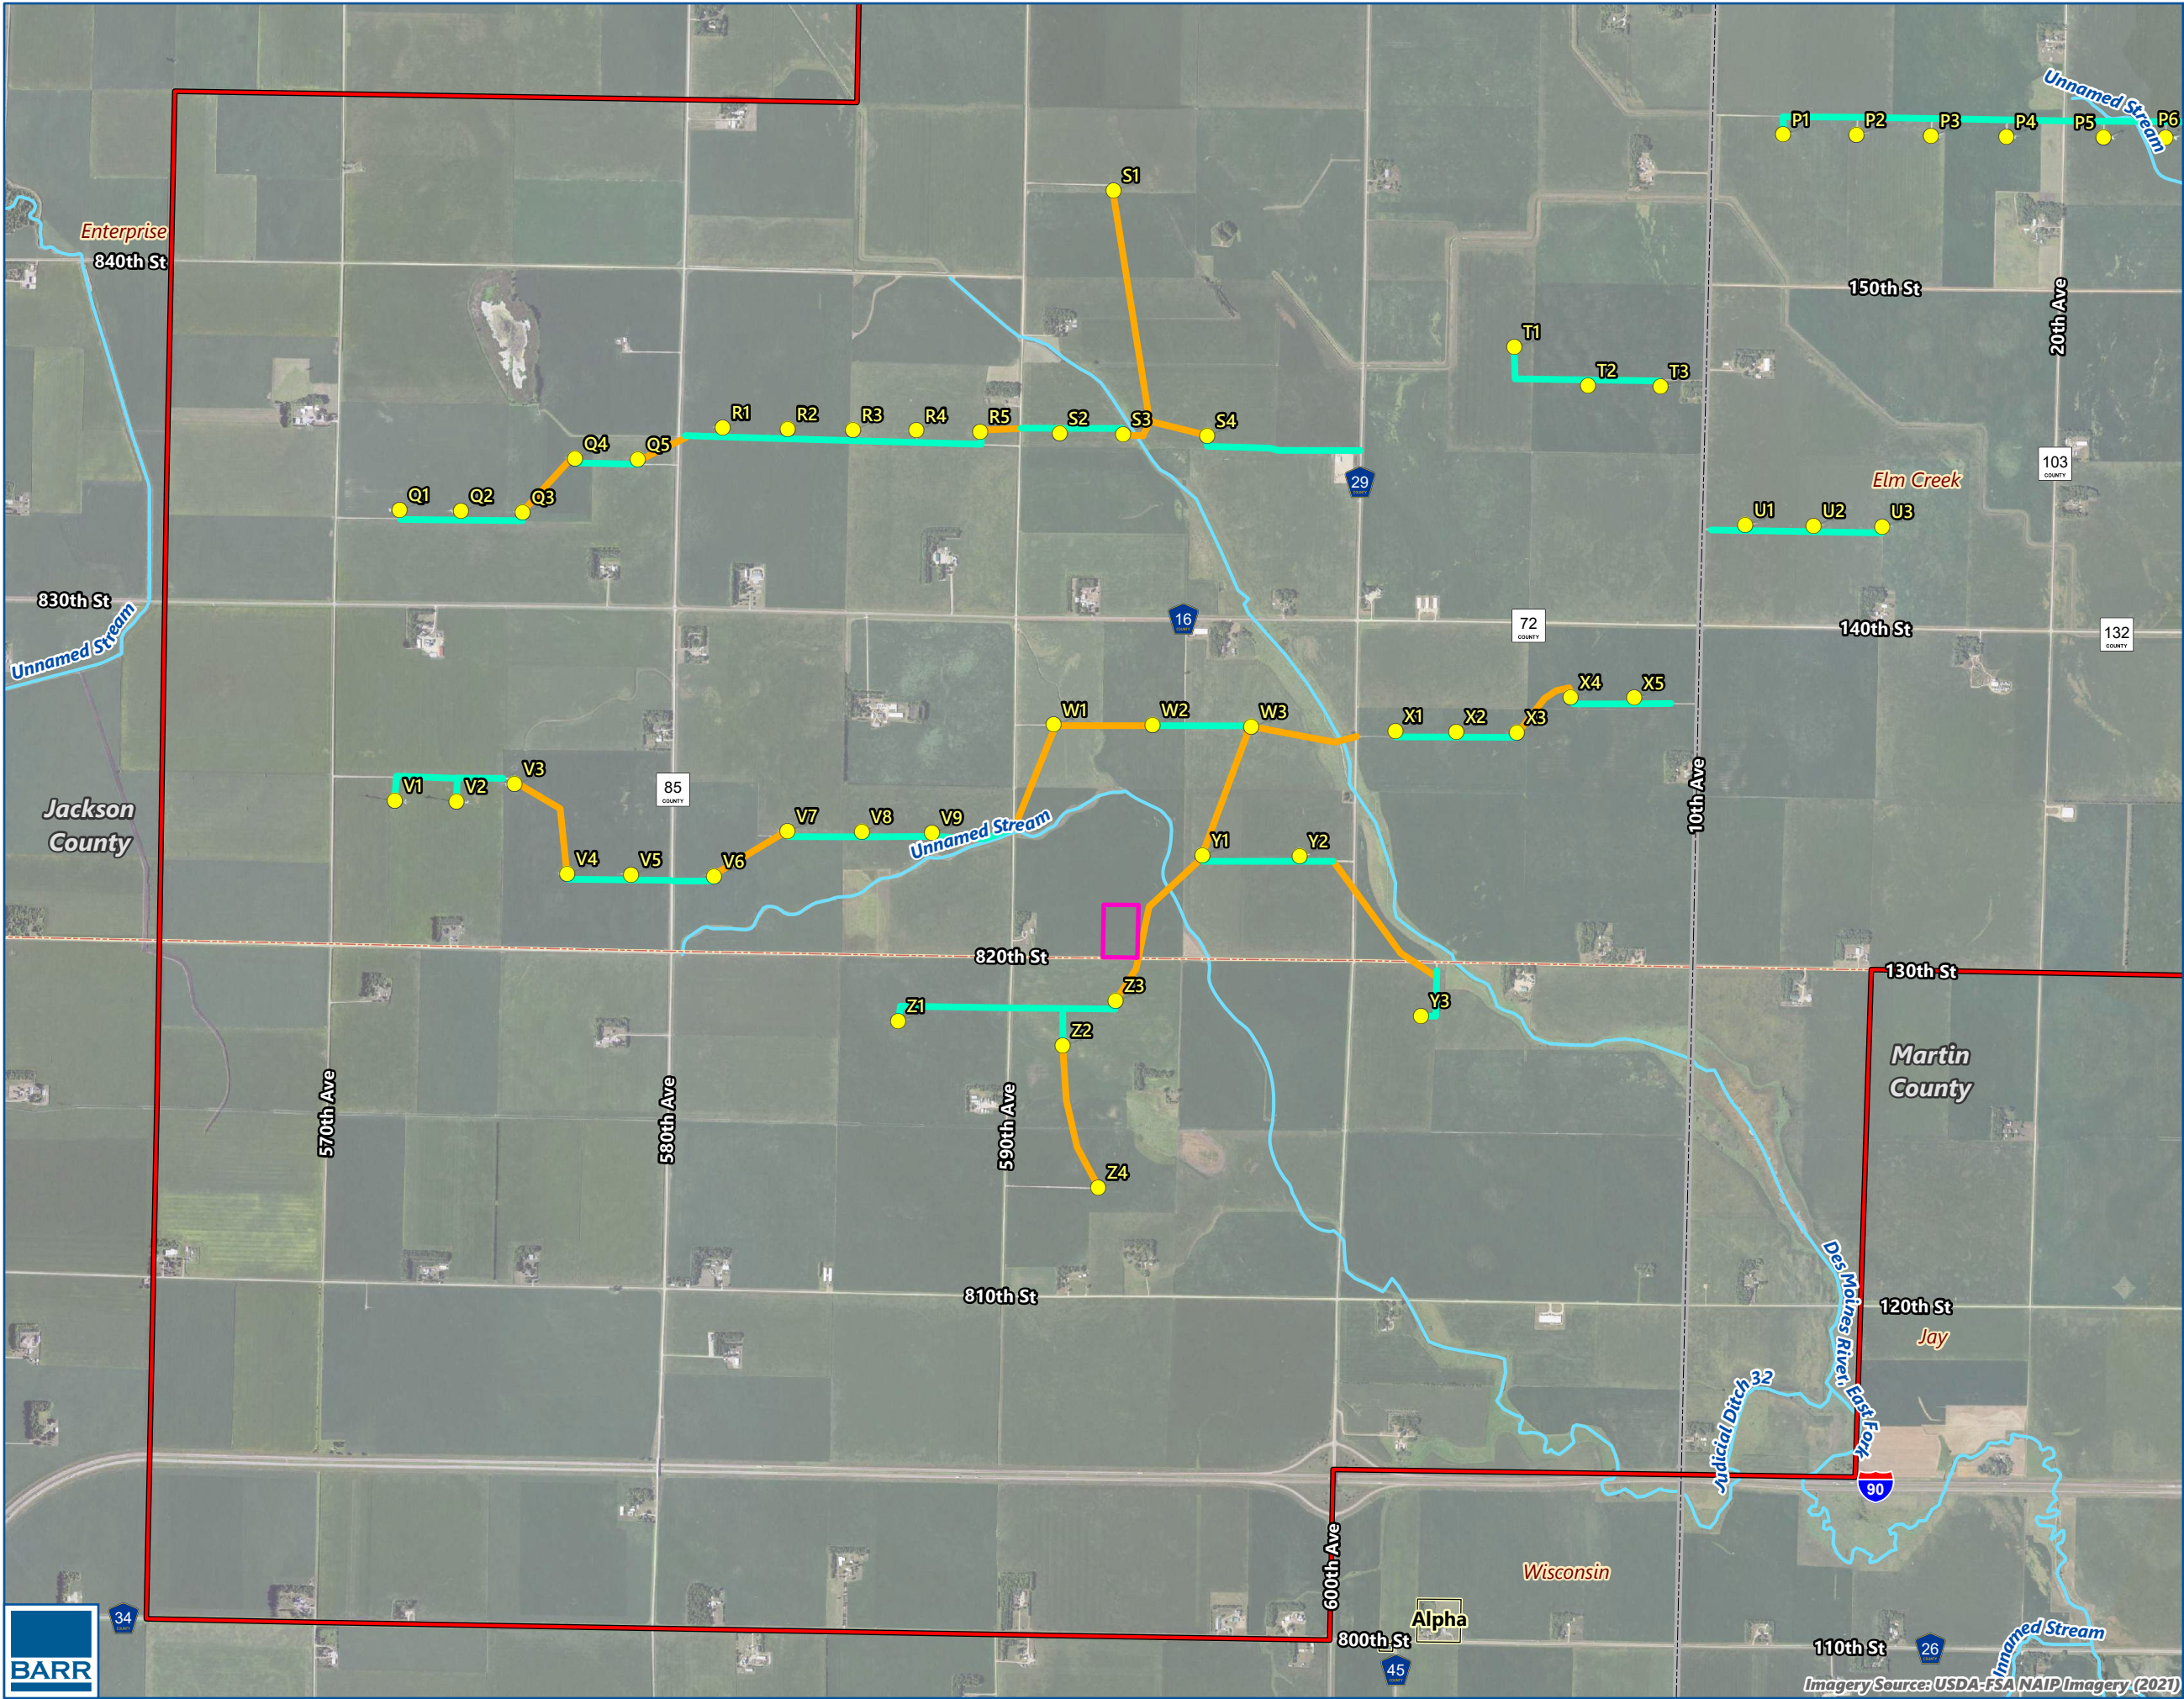

- Project Area
- Existing Turbine to be Retrofitted
- Preliminary Laydown Yard
- Preliminary Crane Path (Temporary)
- Crane Path (Existing Access Road)
- PWI Basin
- PWI Stream
- County Boundary
- Municipal Boundary
- Civil Township Boundary

