


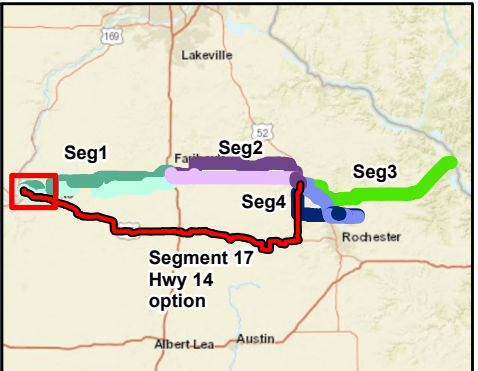
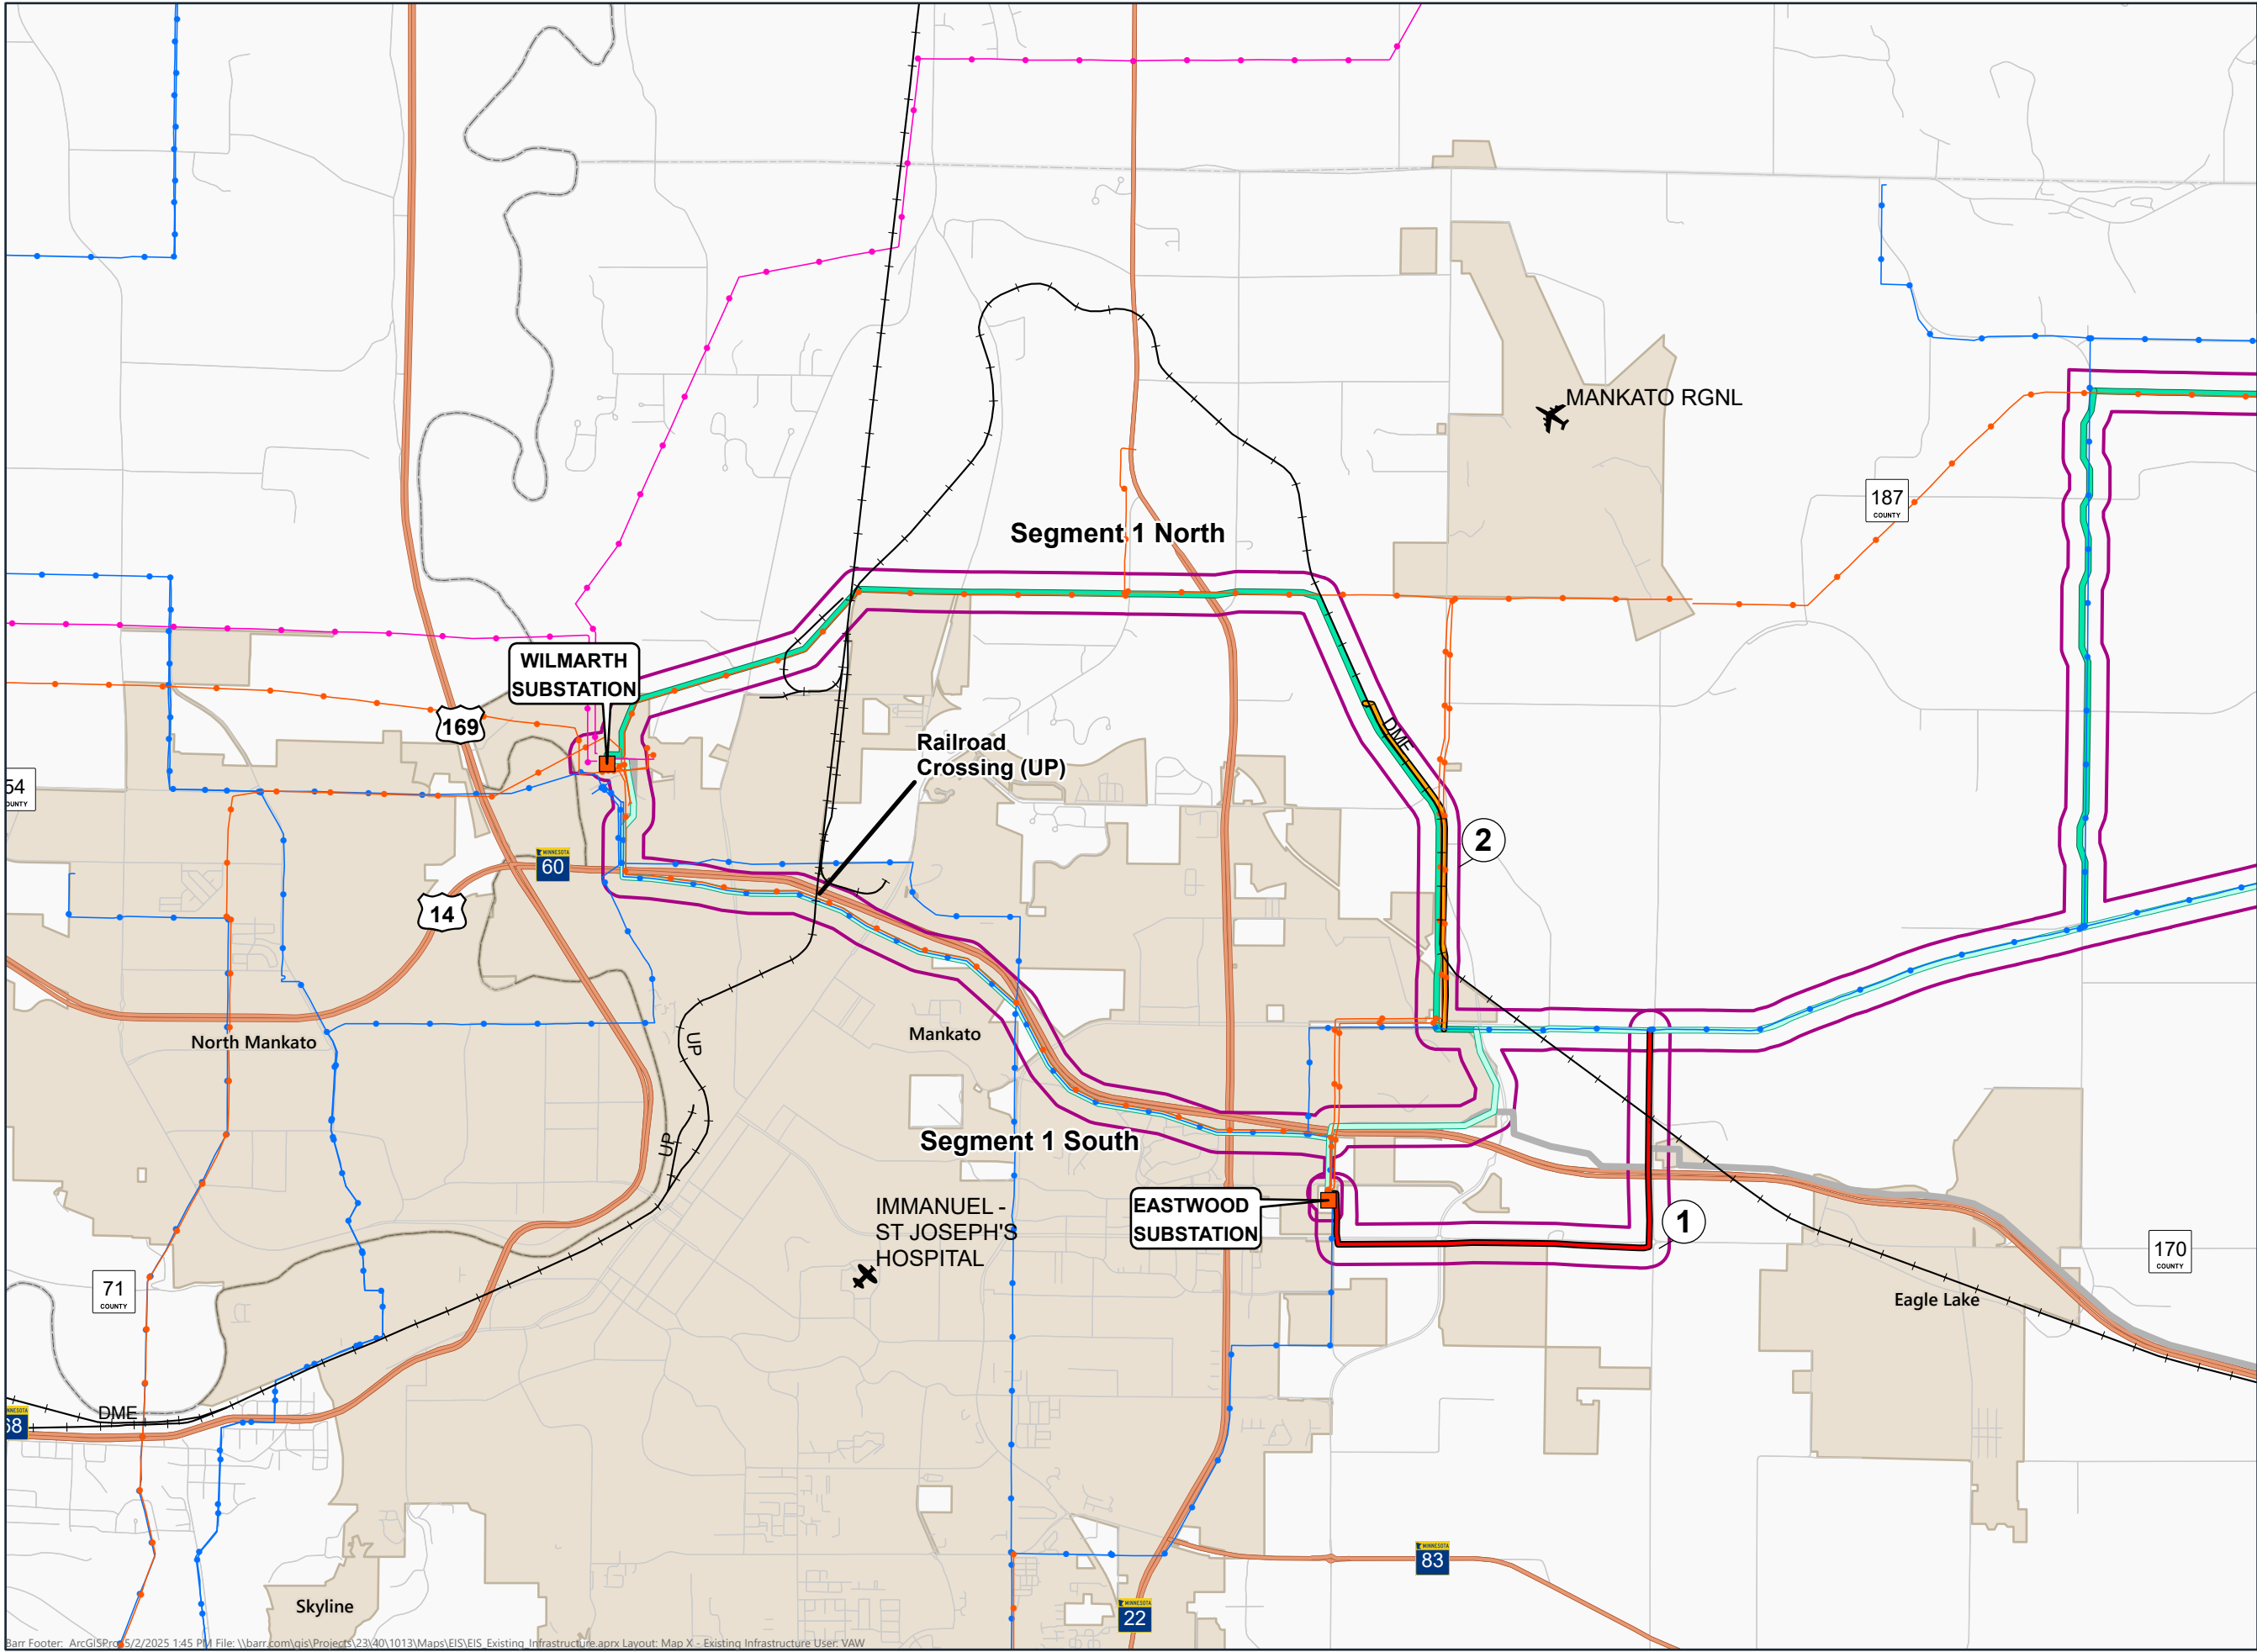


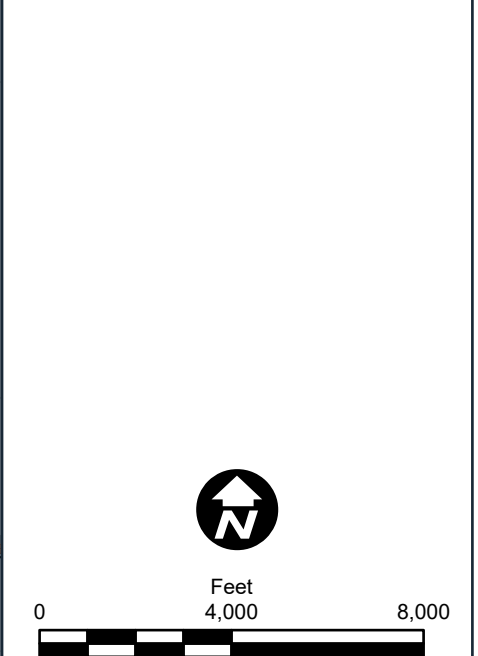


- Route Segment
- Alignment Alternative
- Segment 1 North
- Segment 1 South
- Other Segments
- Proposed Route Width
- Substation
- Private Airport
- Public Airport
- Minnesota Rail Lines
- Municipal Boundary
- Major Highways
- Streets
- Voltage (kV)**
 - 69
 - 115
 - 345


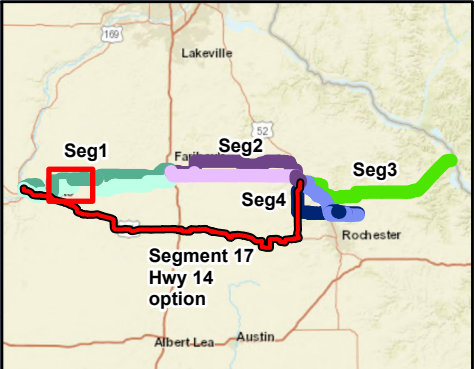


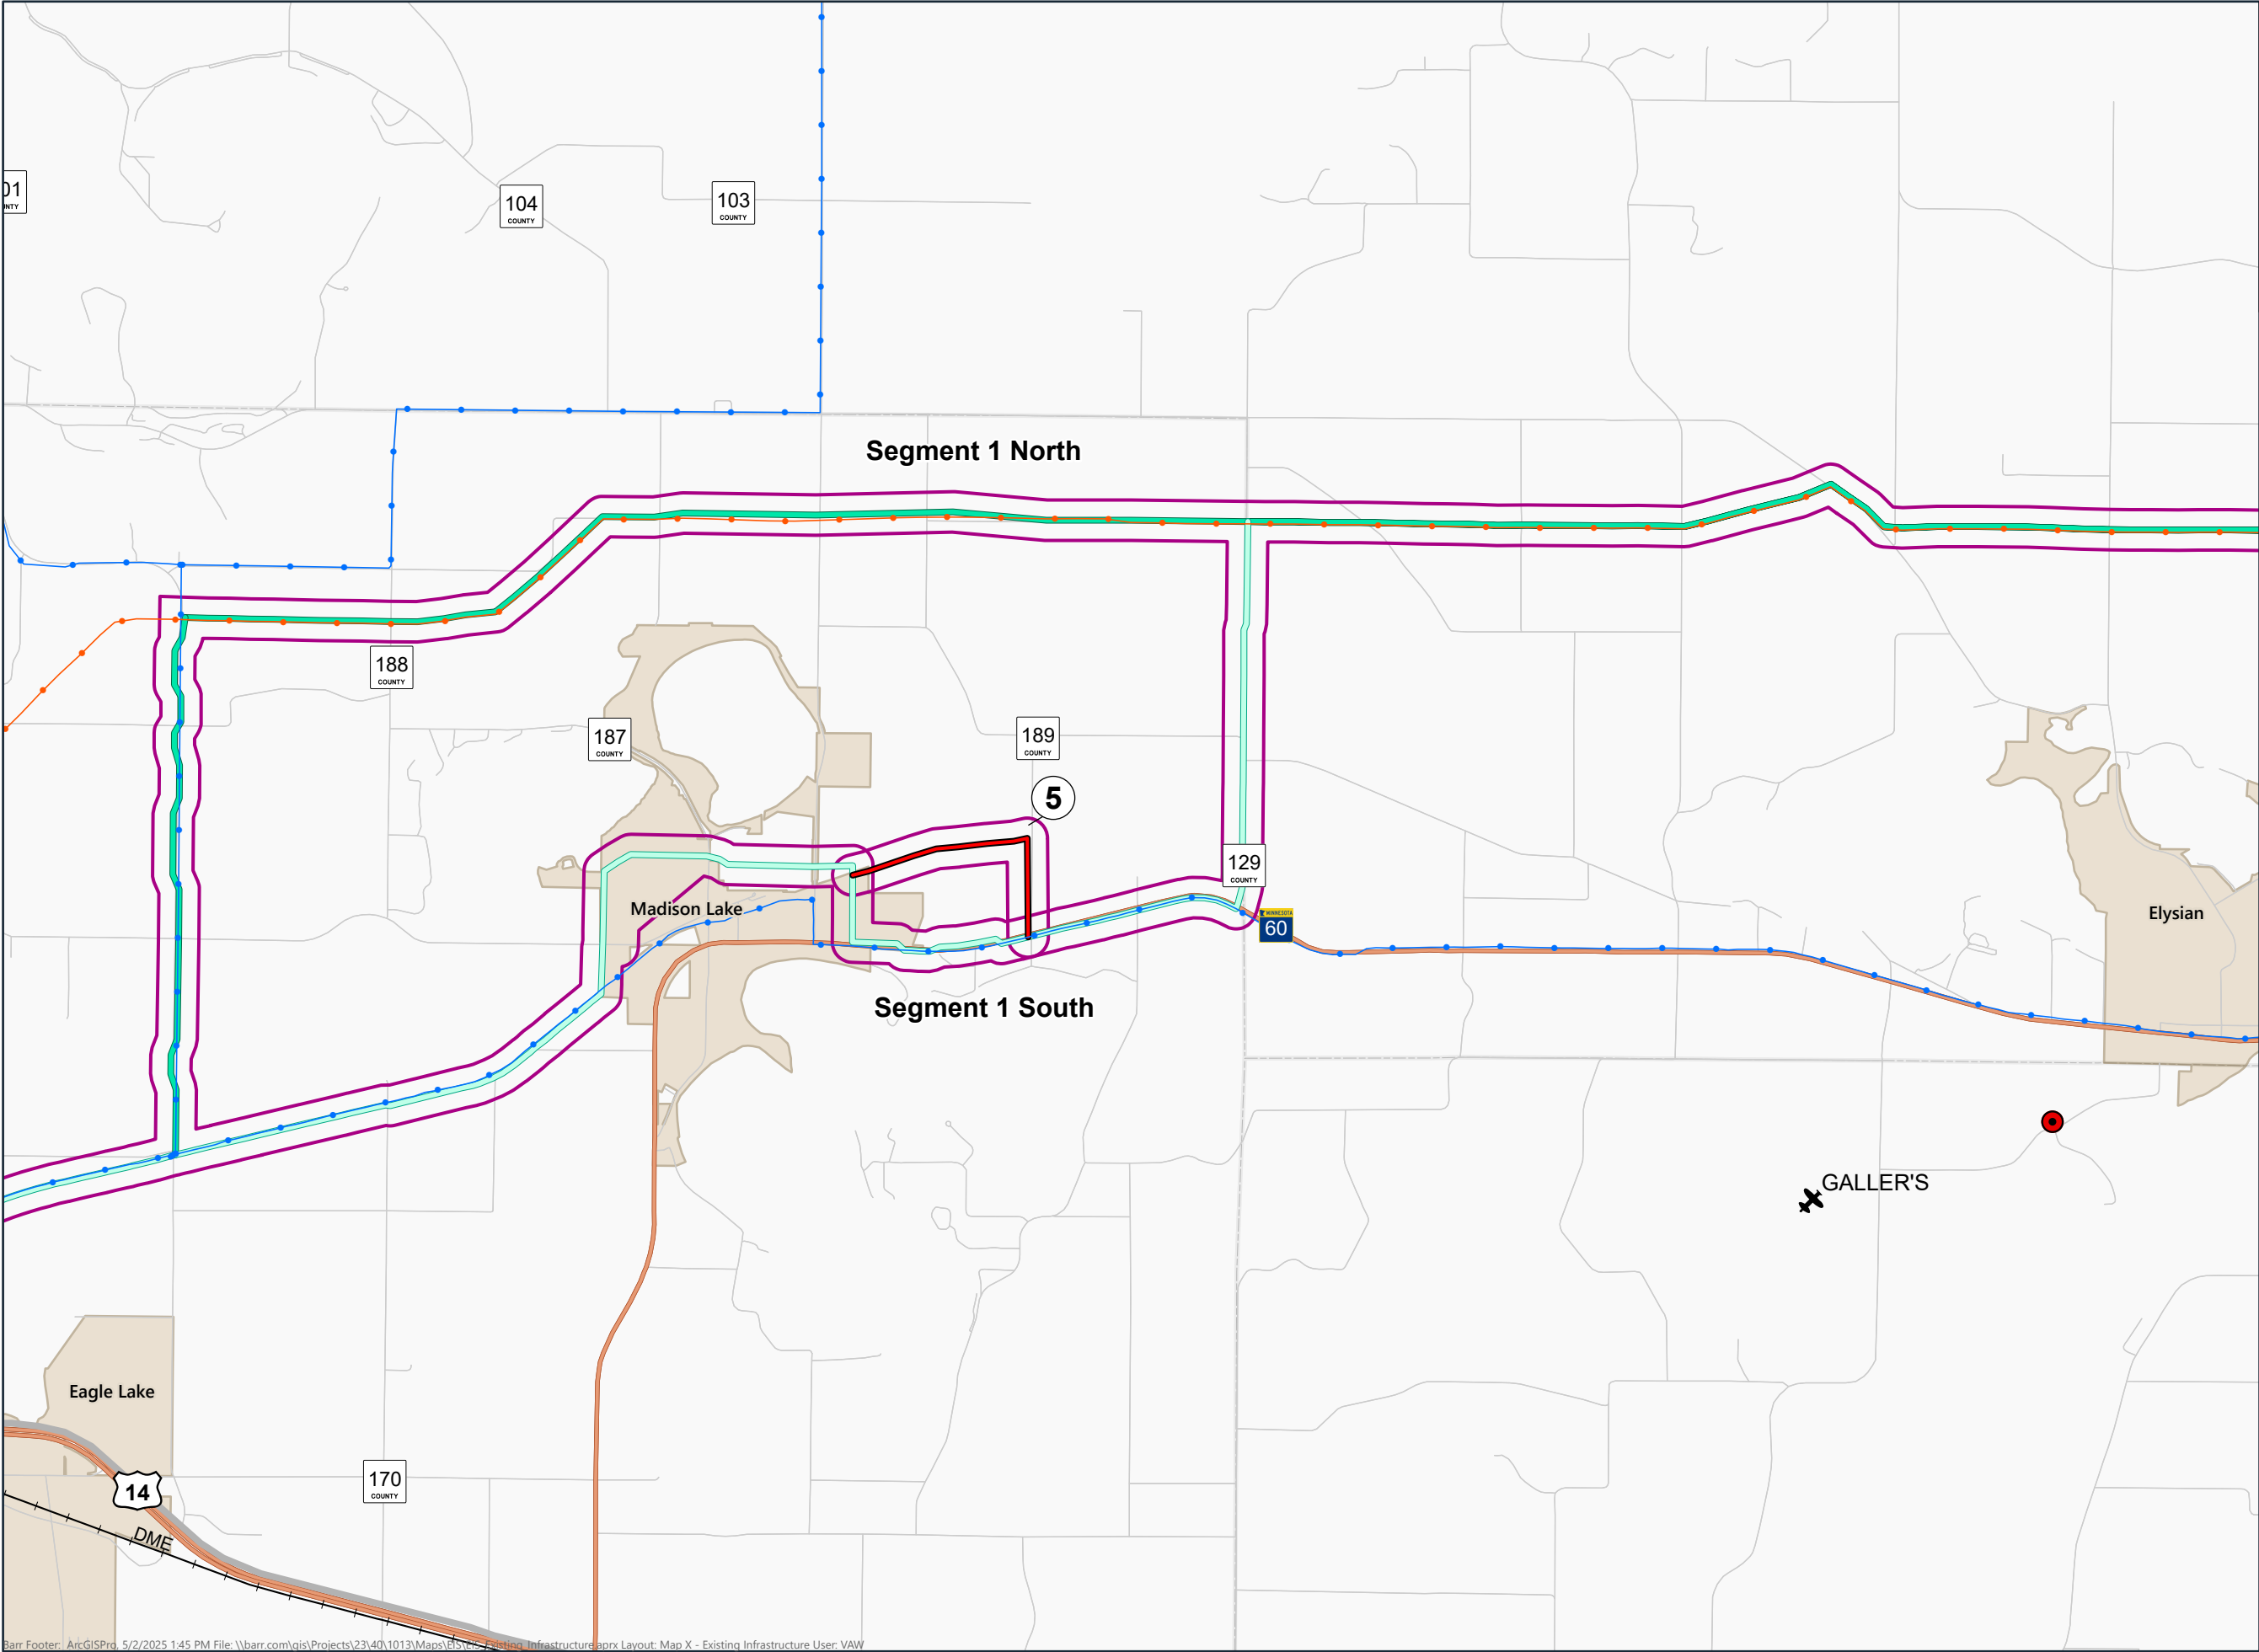


- Route Segment
- Segment 1 North
- Segment 1 South
- Other Segments
- Proposed Route Width
- Private Airport
- Approximate Location of Hot Air Balloon Facility
- Minnesota Rail Lines
- Municipal Boundary
- Major Highways
- Streets
- Voltage (kV)**
 - 69
 - 115

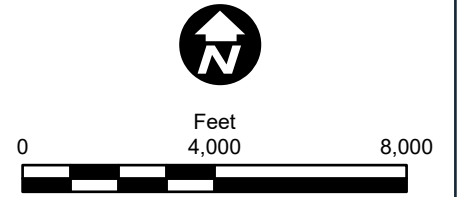



SEGMENT 1
EXISTING INFRASTRUCTURE
Mankato - Mississippi River
Transmission Line Project

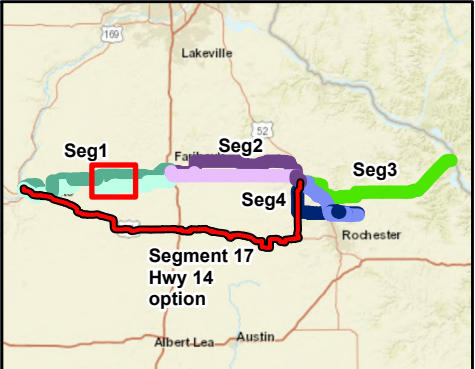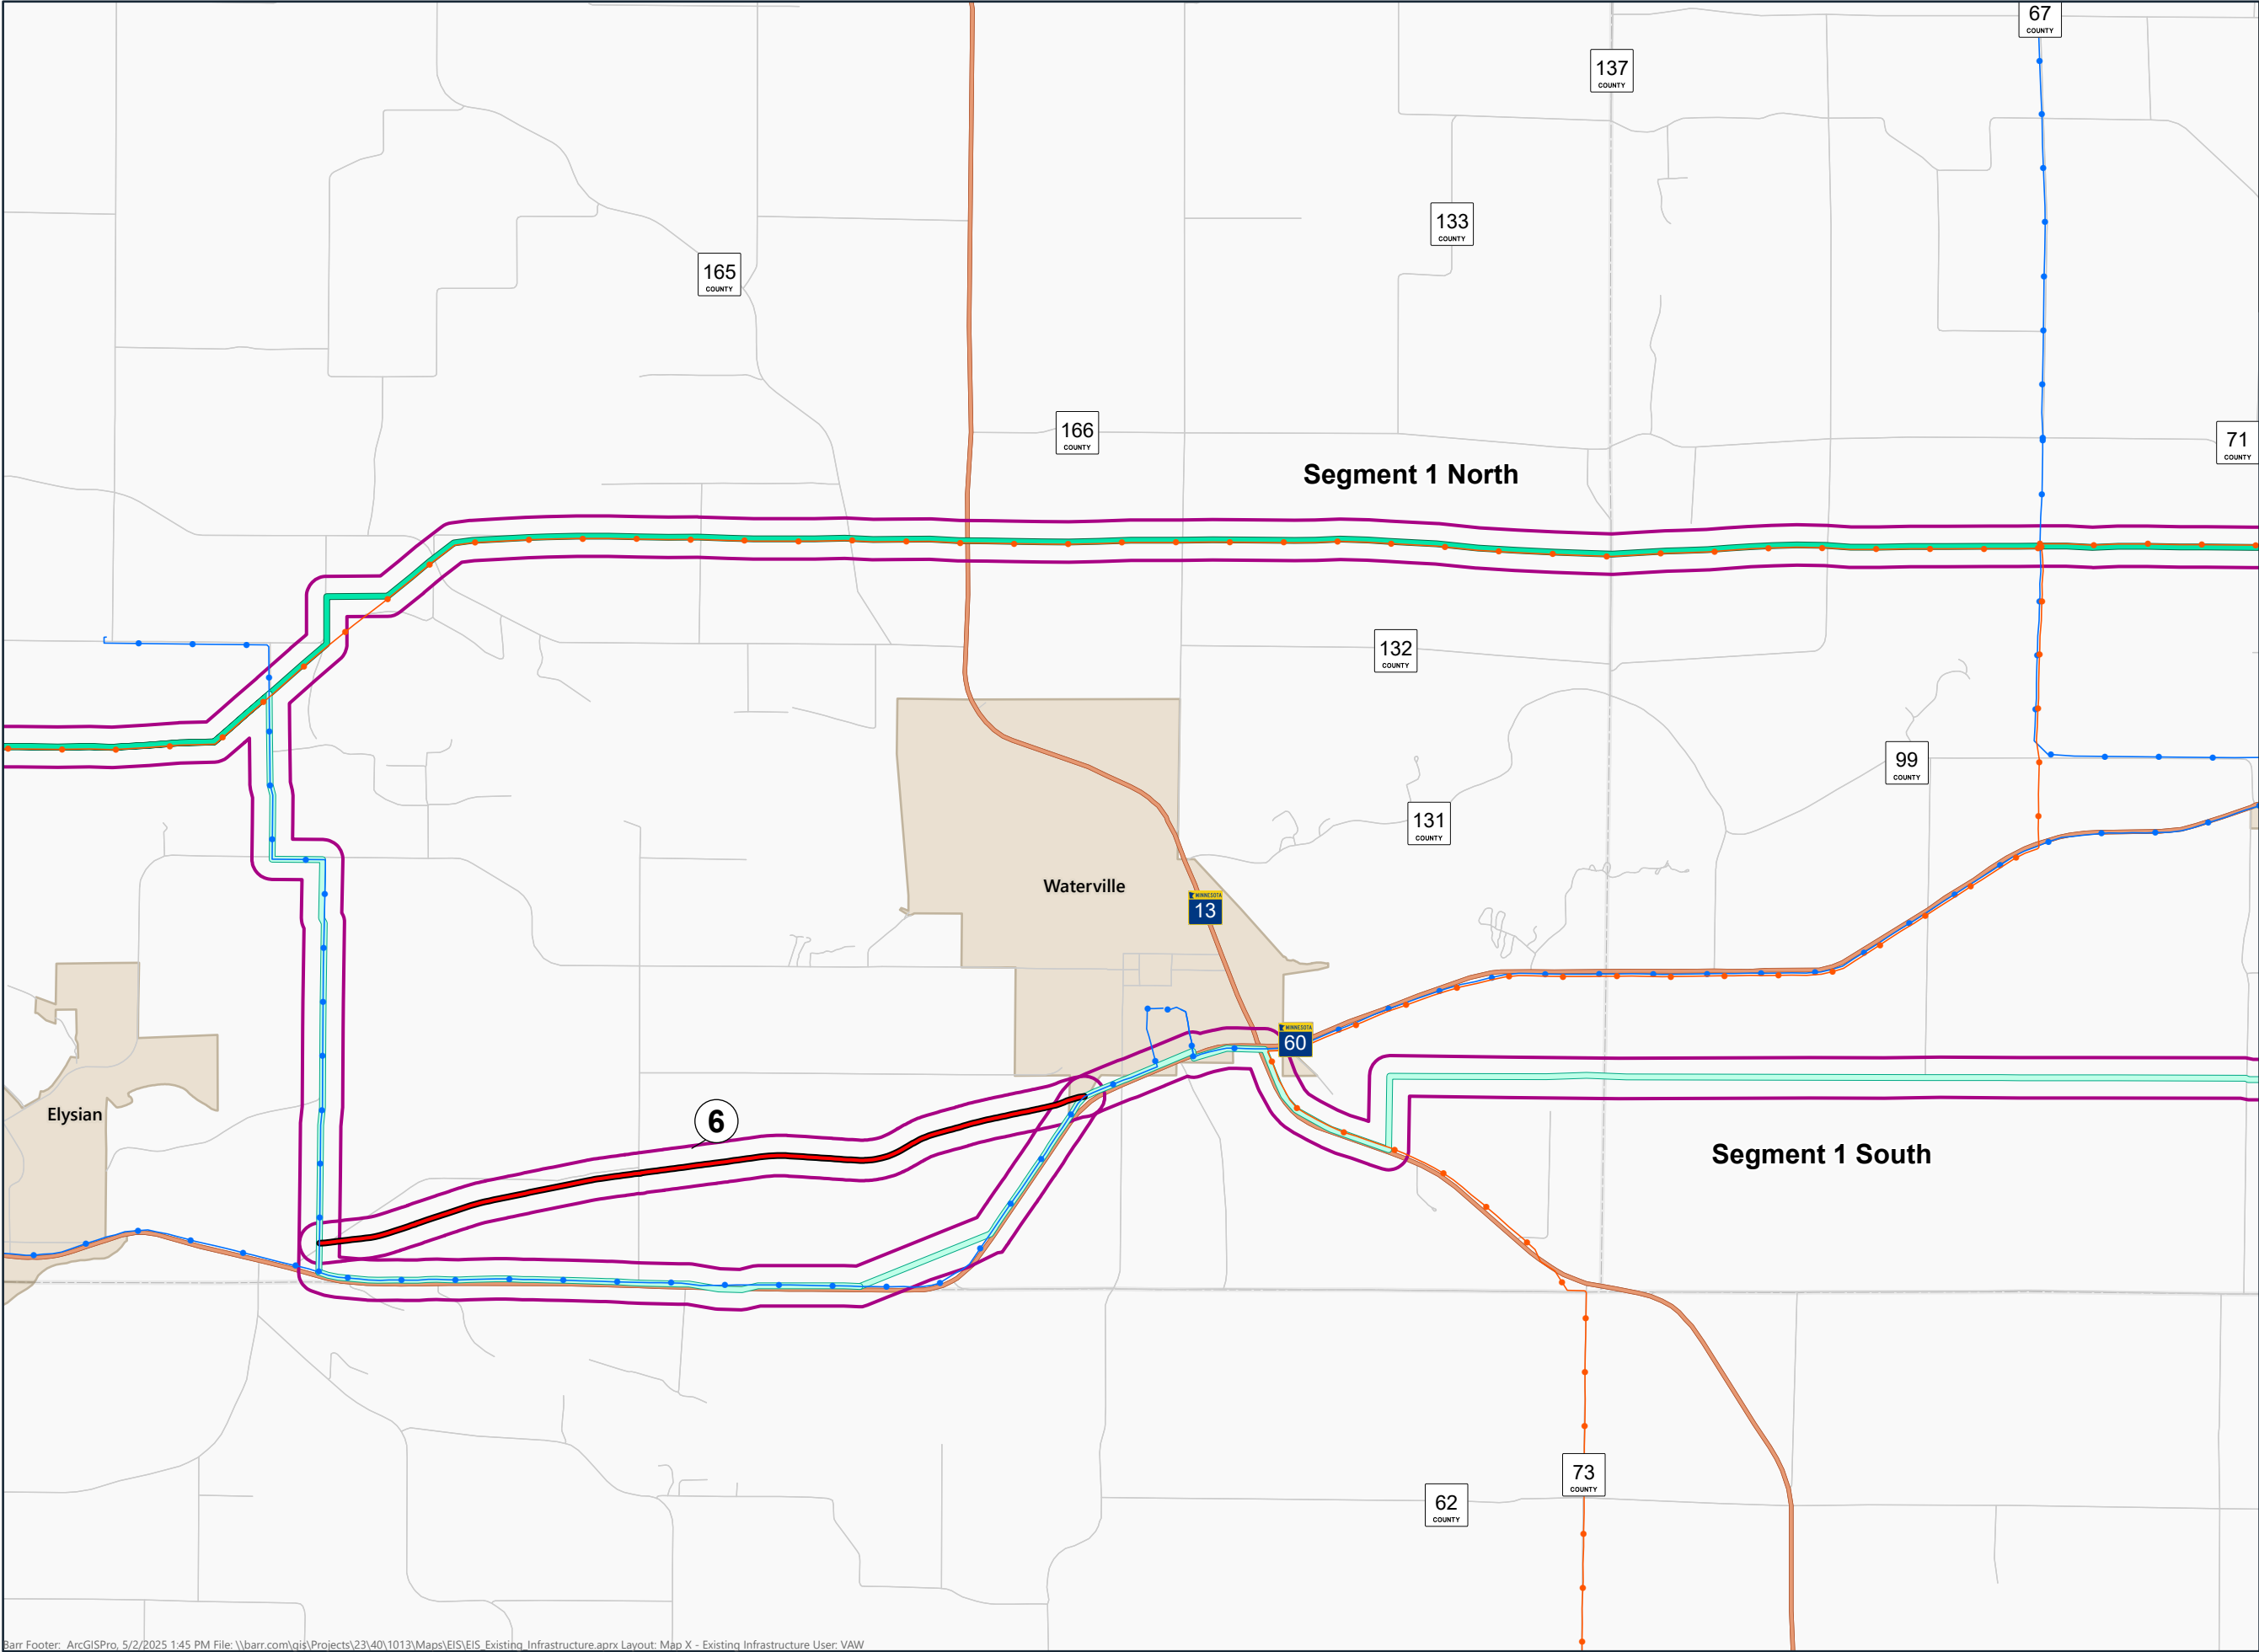


- Route Segment
- Segment 1 North
- Segment 1 South
- Other Segments
- Proposed Route Width
- Minnesota Rail Lines
- Municipal Boundary
- Major Highways
- Streets
- Voltage (kV)**
 - 69
 - 115

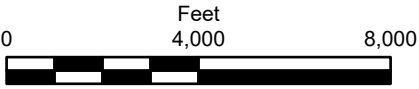

SEGMENT 1
EXISTING INFRASTRUCTURE
Mankato - Mississippi River
Transmission Line Project

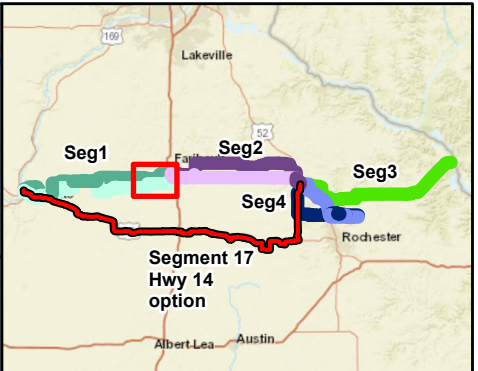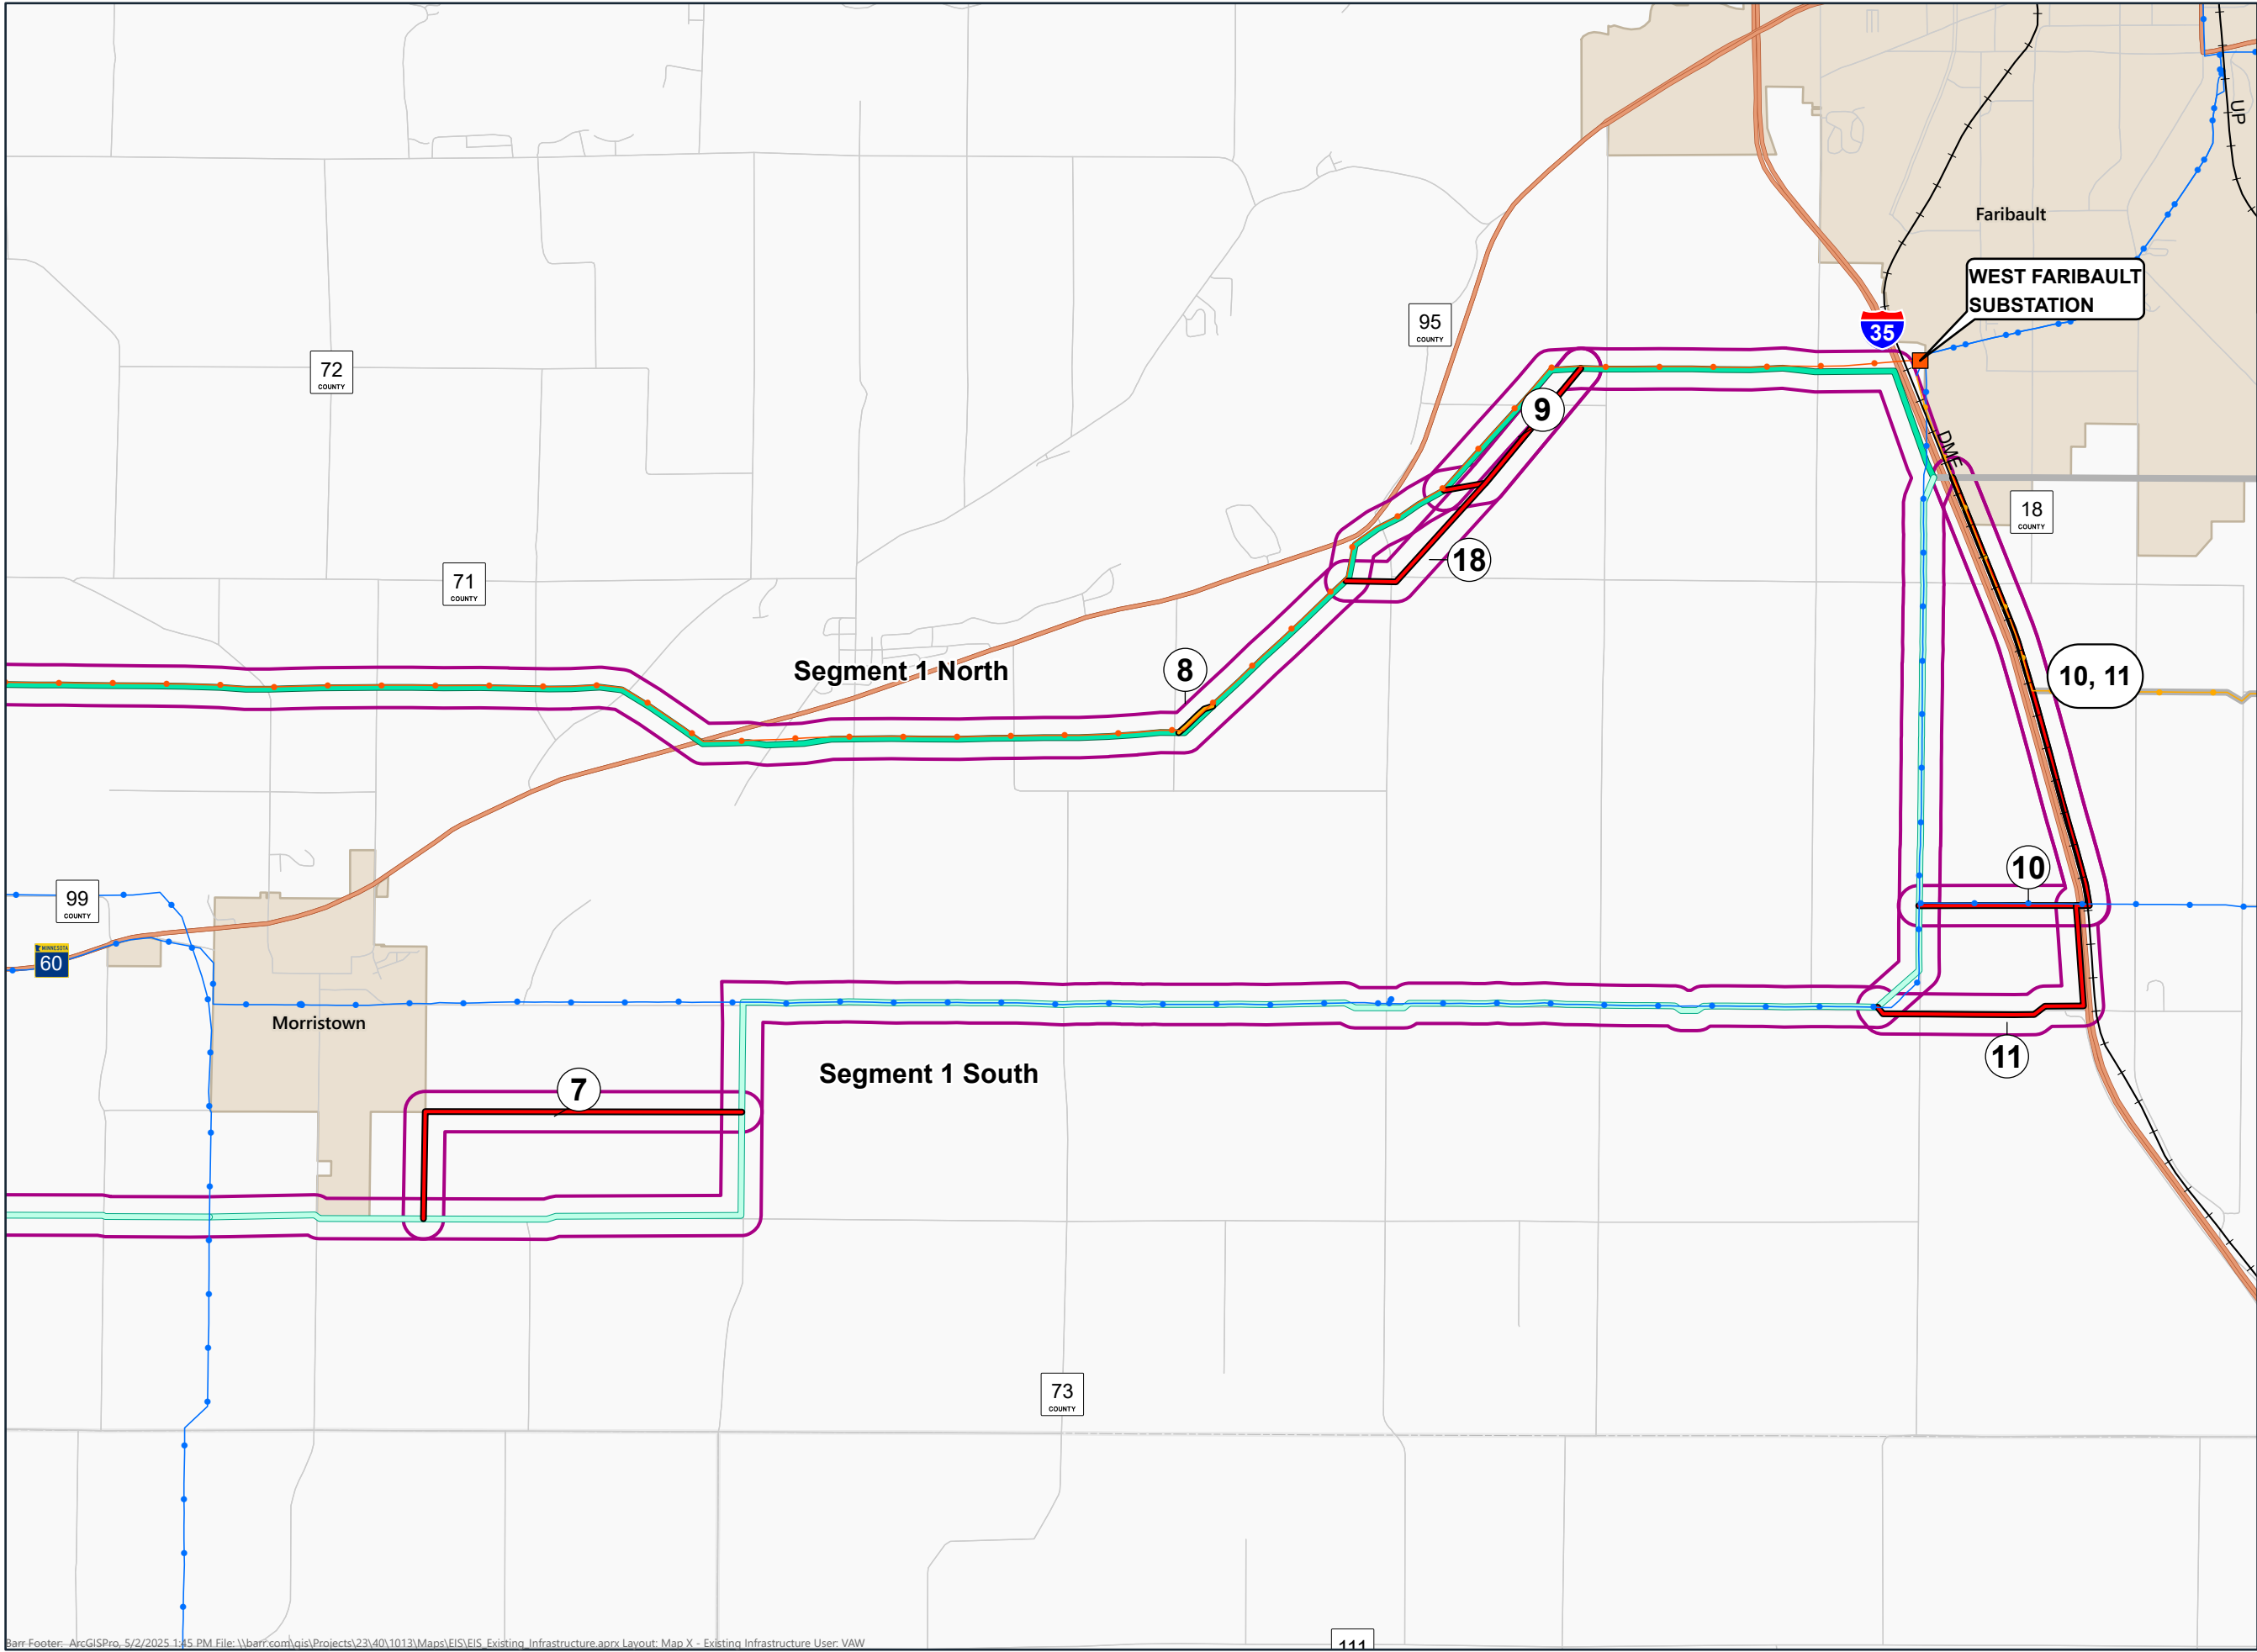

- Route Segment
 - Alignment Alternative
 - Segment 1 North
 - Segment 1 South
 - Other Segments
 - Proposed Route Width
 - Substation
 - Minnesota Rail Lines
 - Municipal Boundary
 - Major Highways
 - Streets
- Voltage (kV)**
- 69
 - 115
 - 161

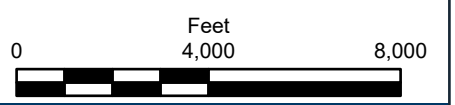

SEGMENT 1
EXISTING INFRASTRUCTURE
Mankato - Mississippi River
Transmission Line Project