




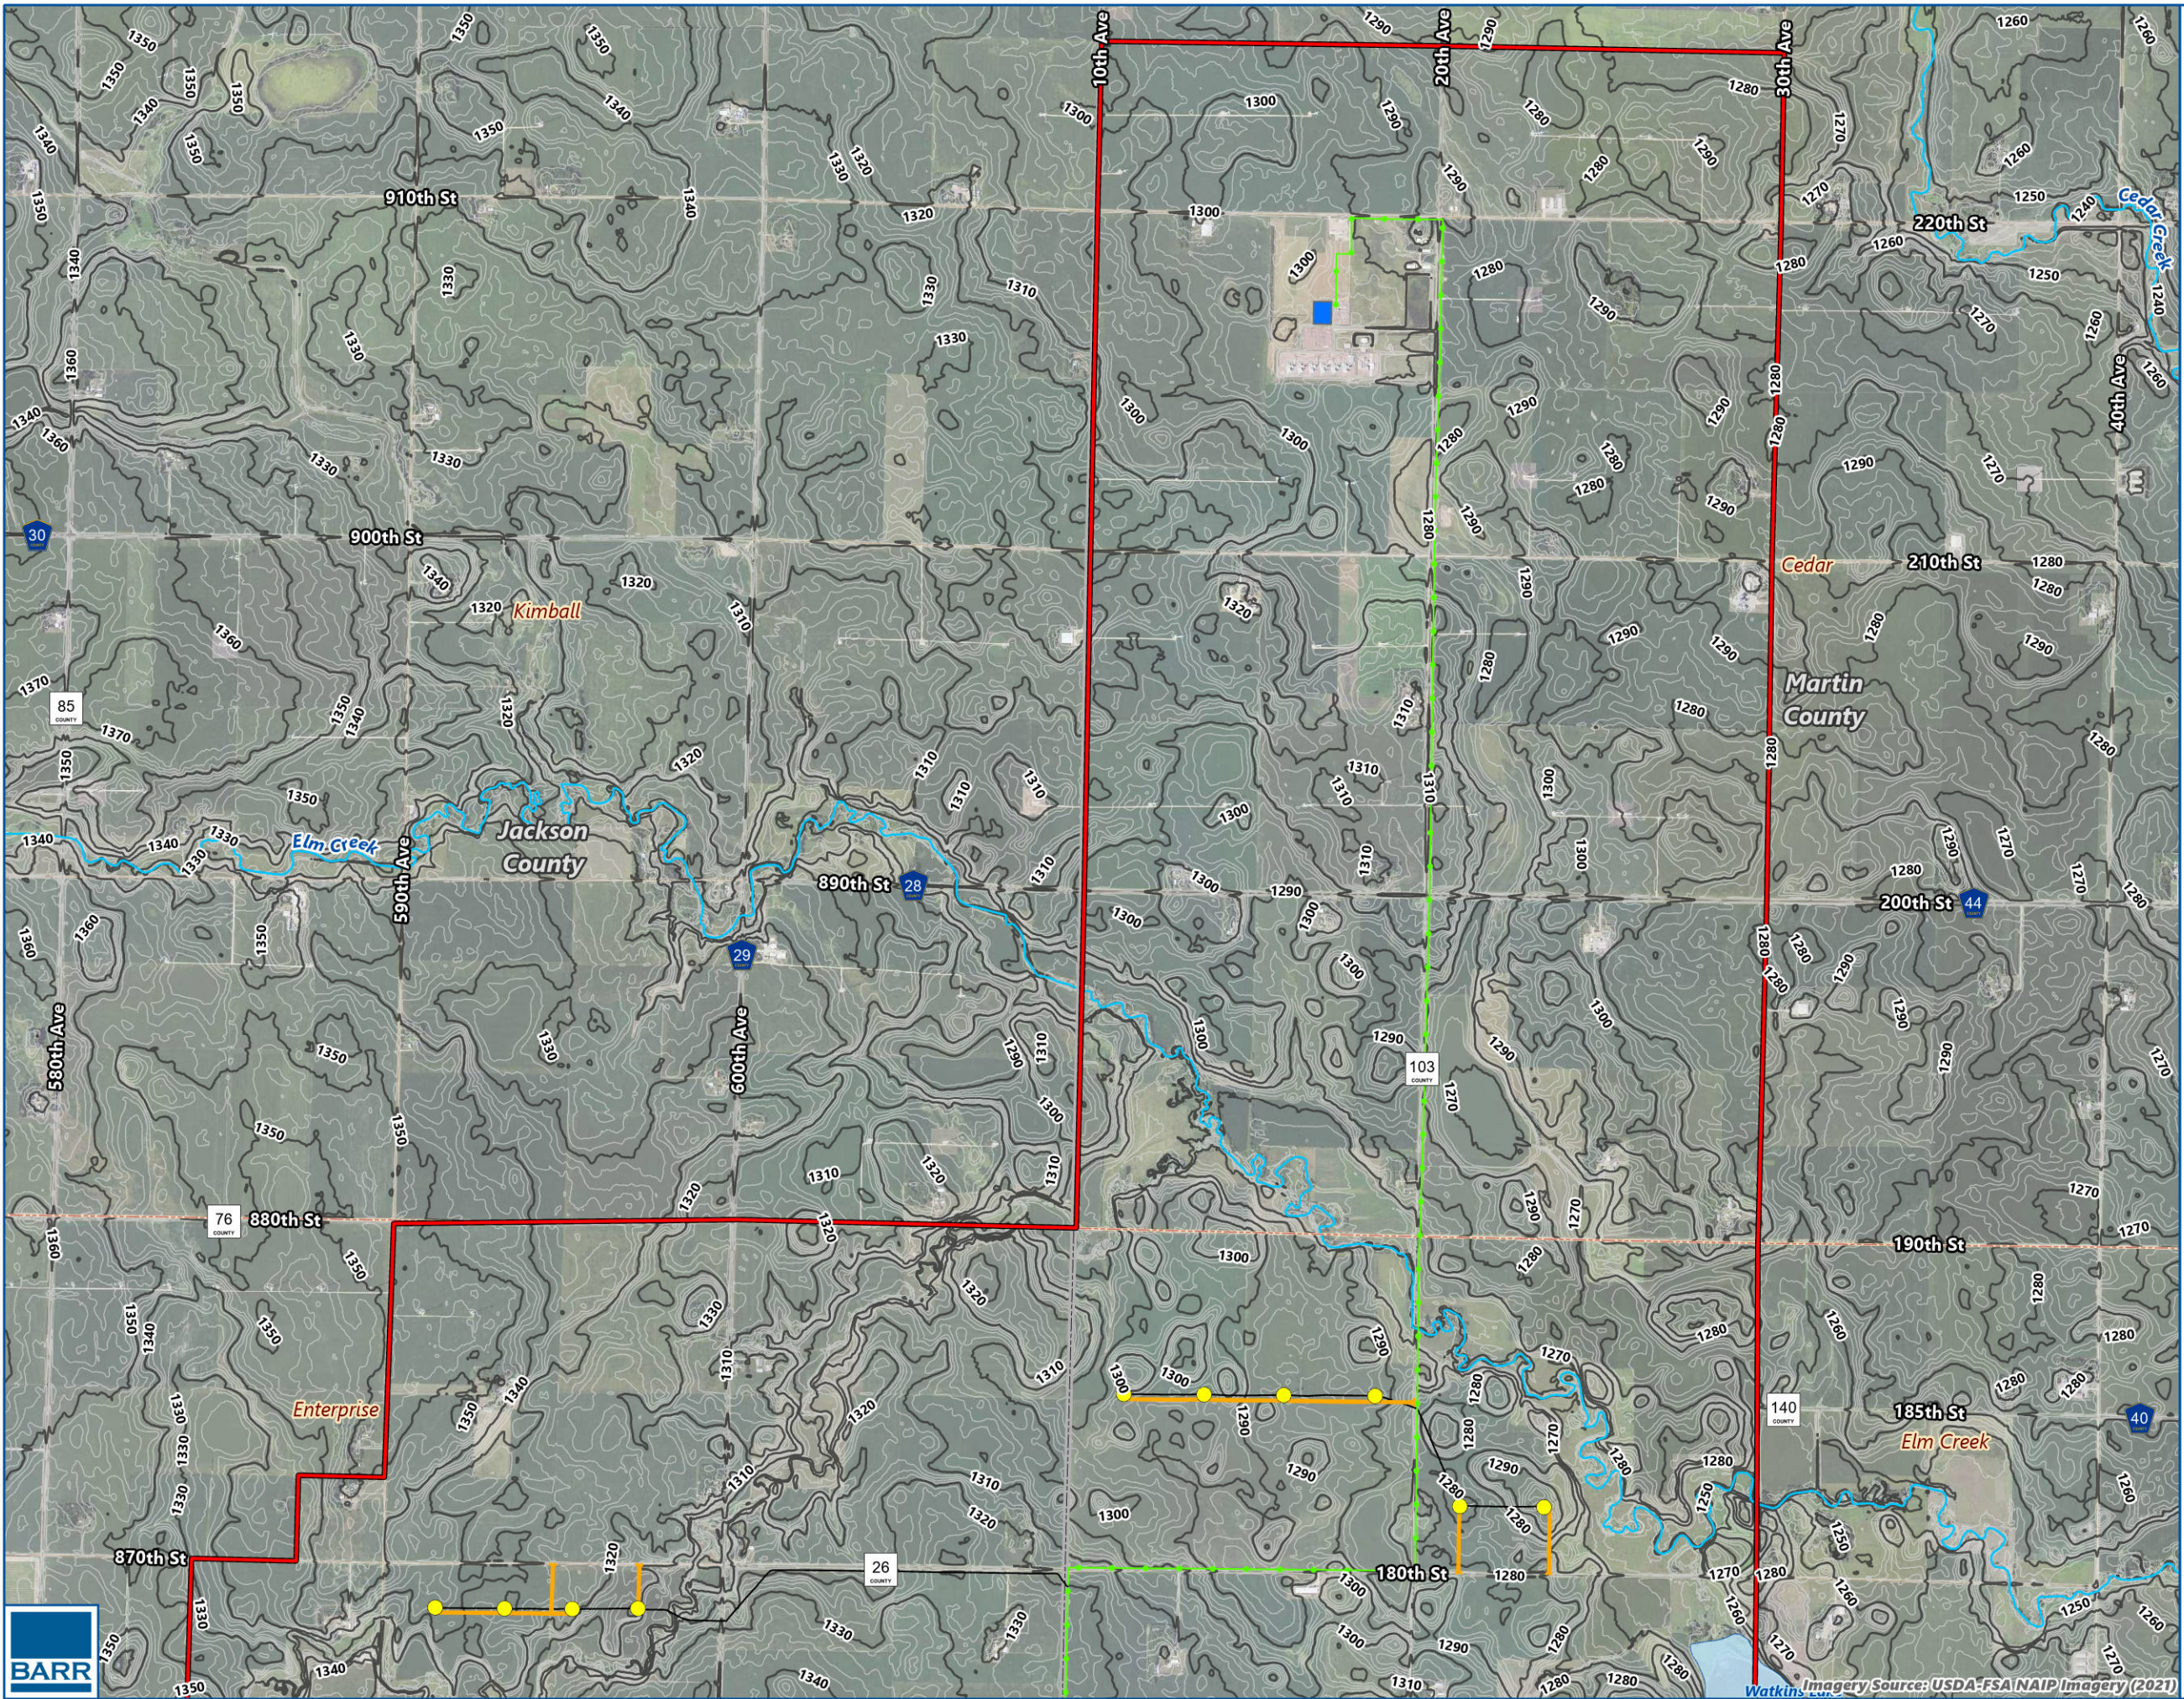


- Project Area
- Existing Turbine to be Retrofitted
- Met Tower
- O&M Facility Location
- Substation Location
- Access Road
- Overhead Collector Line
- Underground Collector Line
- Waterbody
- Watercourse
- Civil Township Boundary
- Municipal Boundary
- County Boundary
- 10-Foot Contour
- 2-Foot Contour

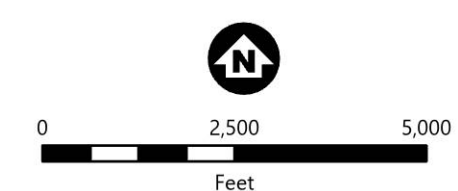

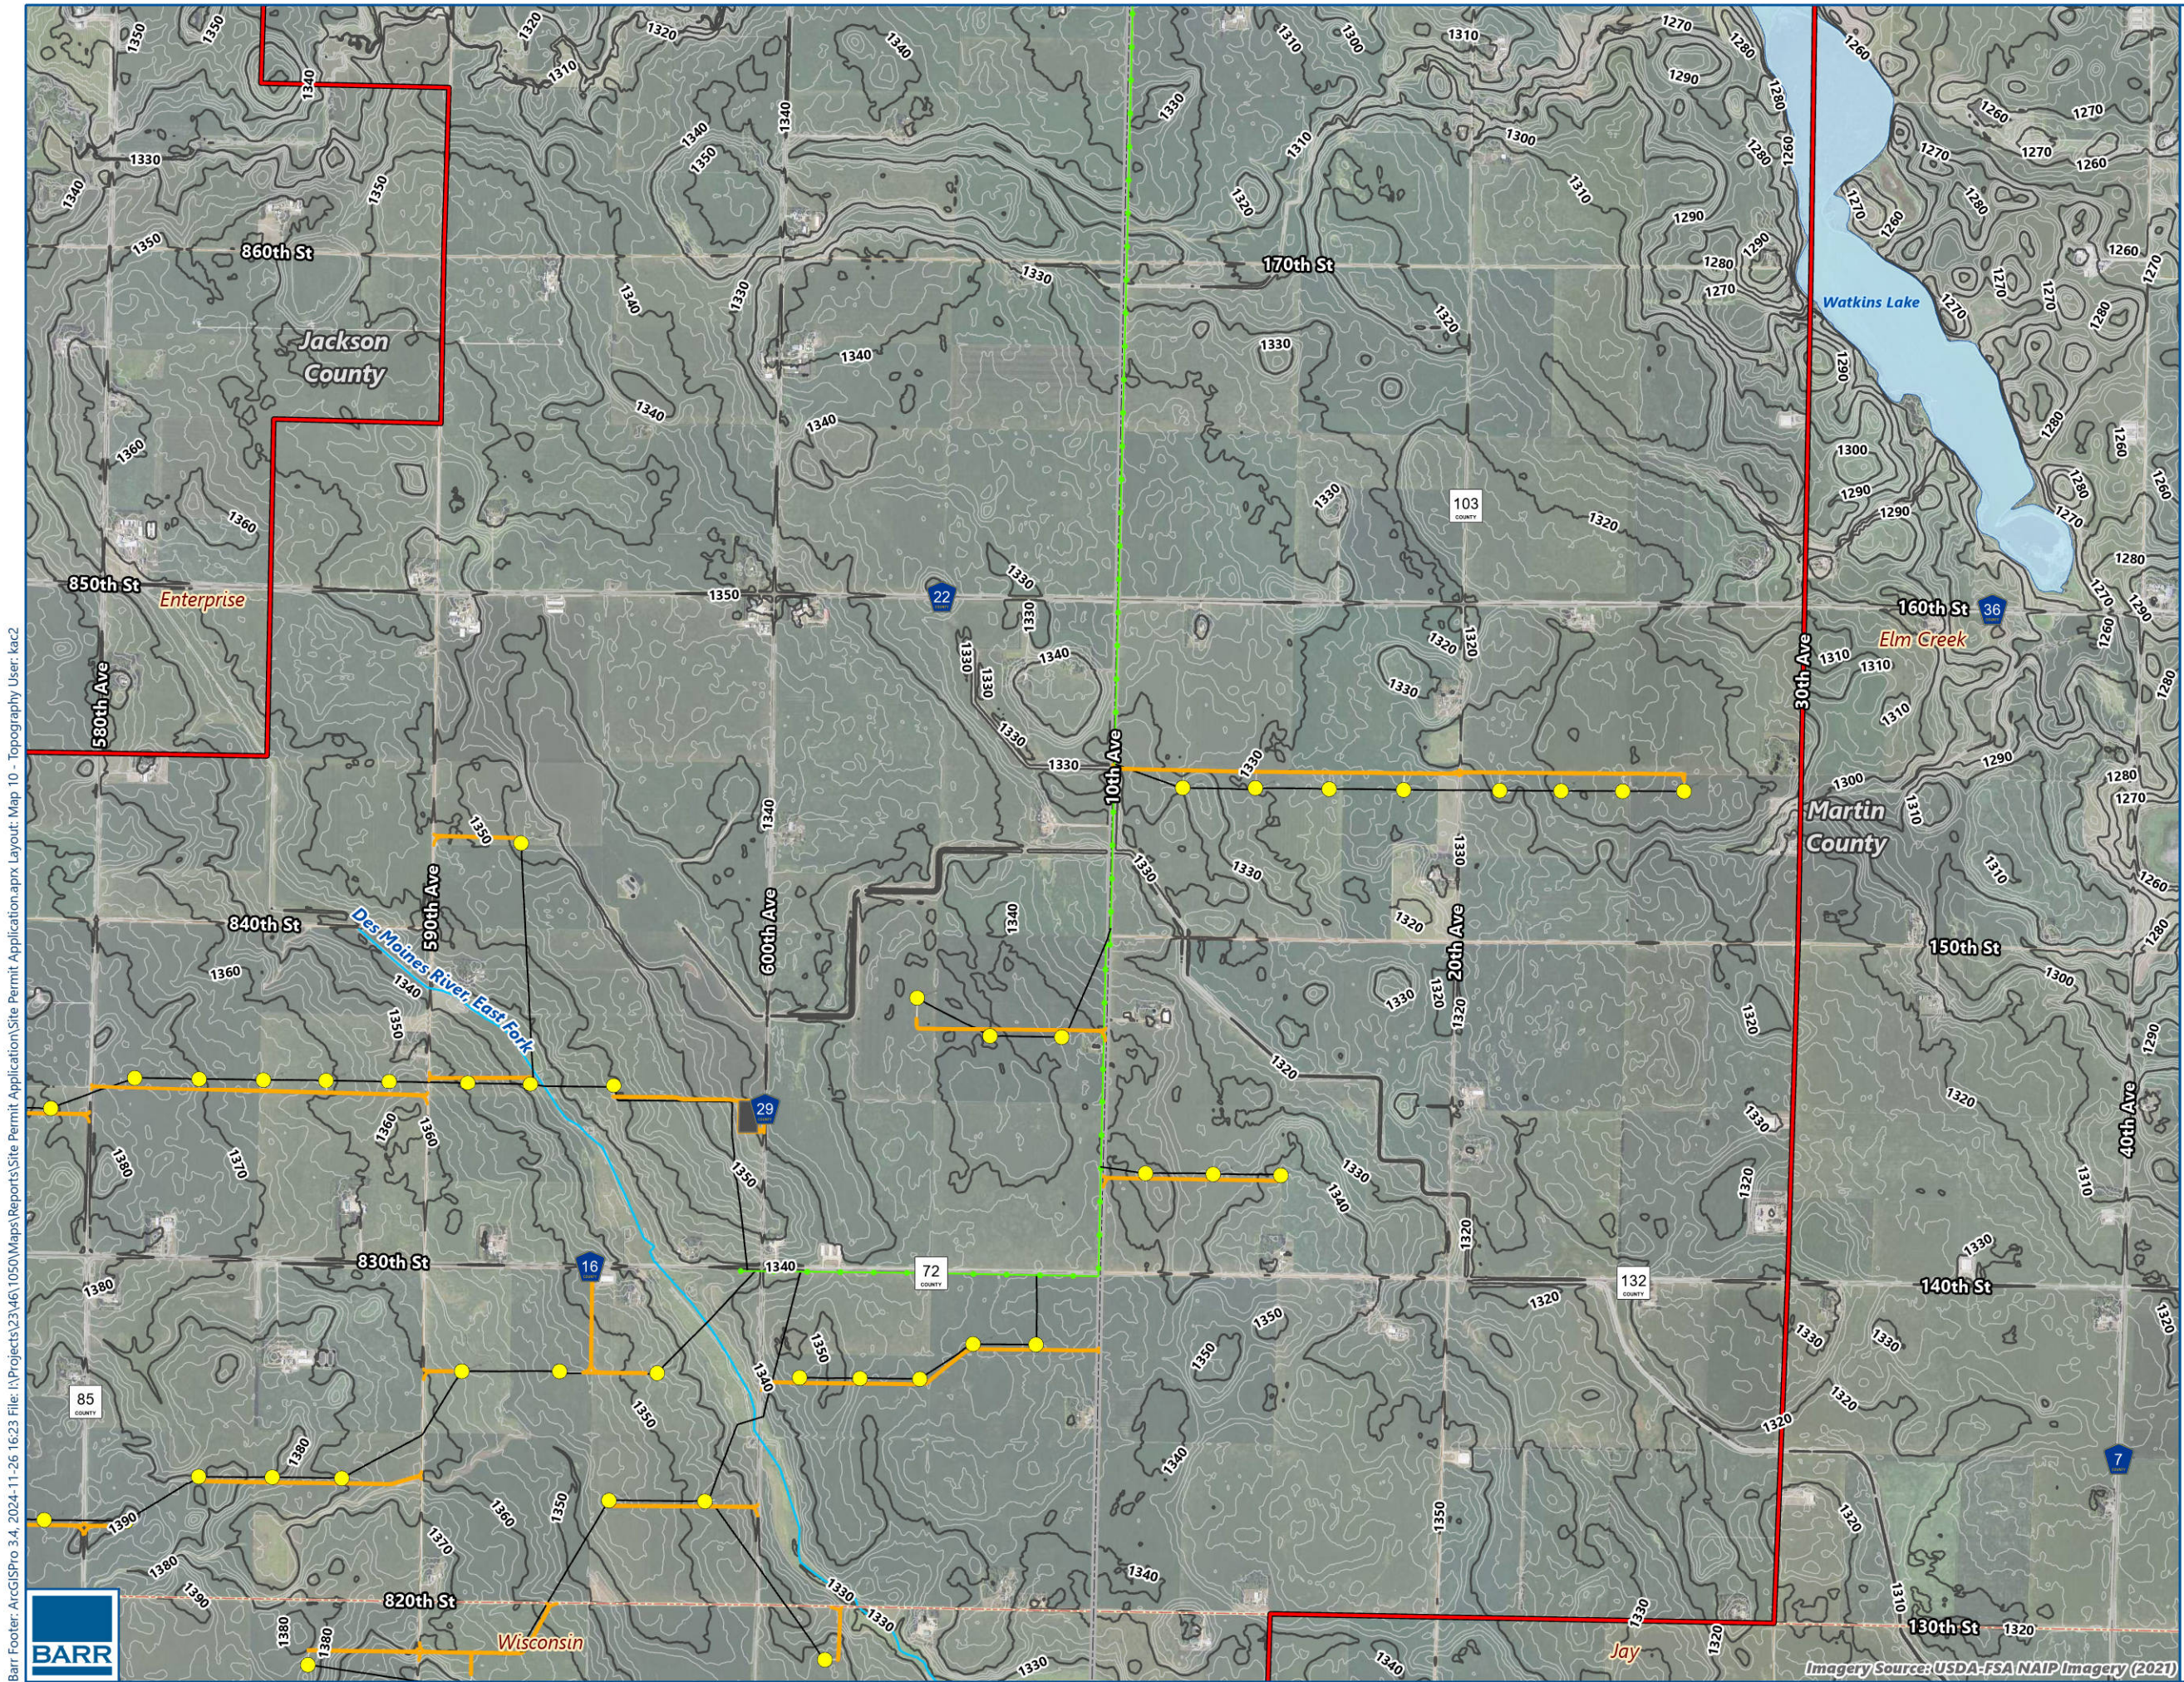


- Project Area
- Existing Turbine to be Retrofitted
- Met Tower
- O&M Facility Location
- Substation Location
- Access Road
- Overhead Collector Line
- Underground Collector Line
- Waterbody
- Watercourse
- Civil Township Boundary
- Municipal Boundary
- County Boundary
- 10-Foot Contour
- 2-Foot Contour

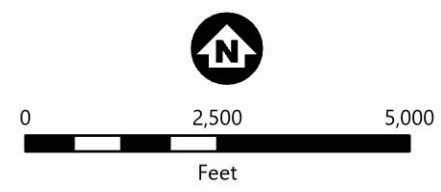


TOPOGRAPHY
Elm Creek II Wind
Martin and Jackson Counties, MN



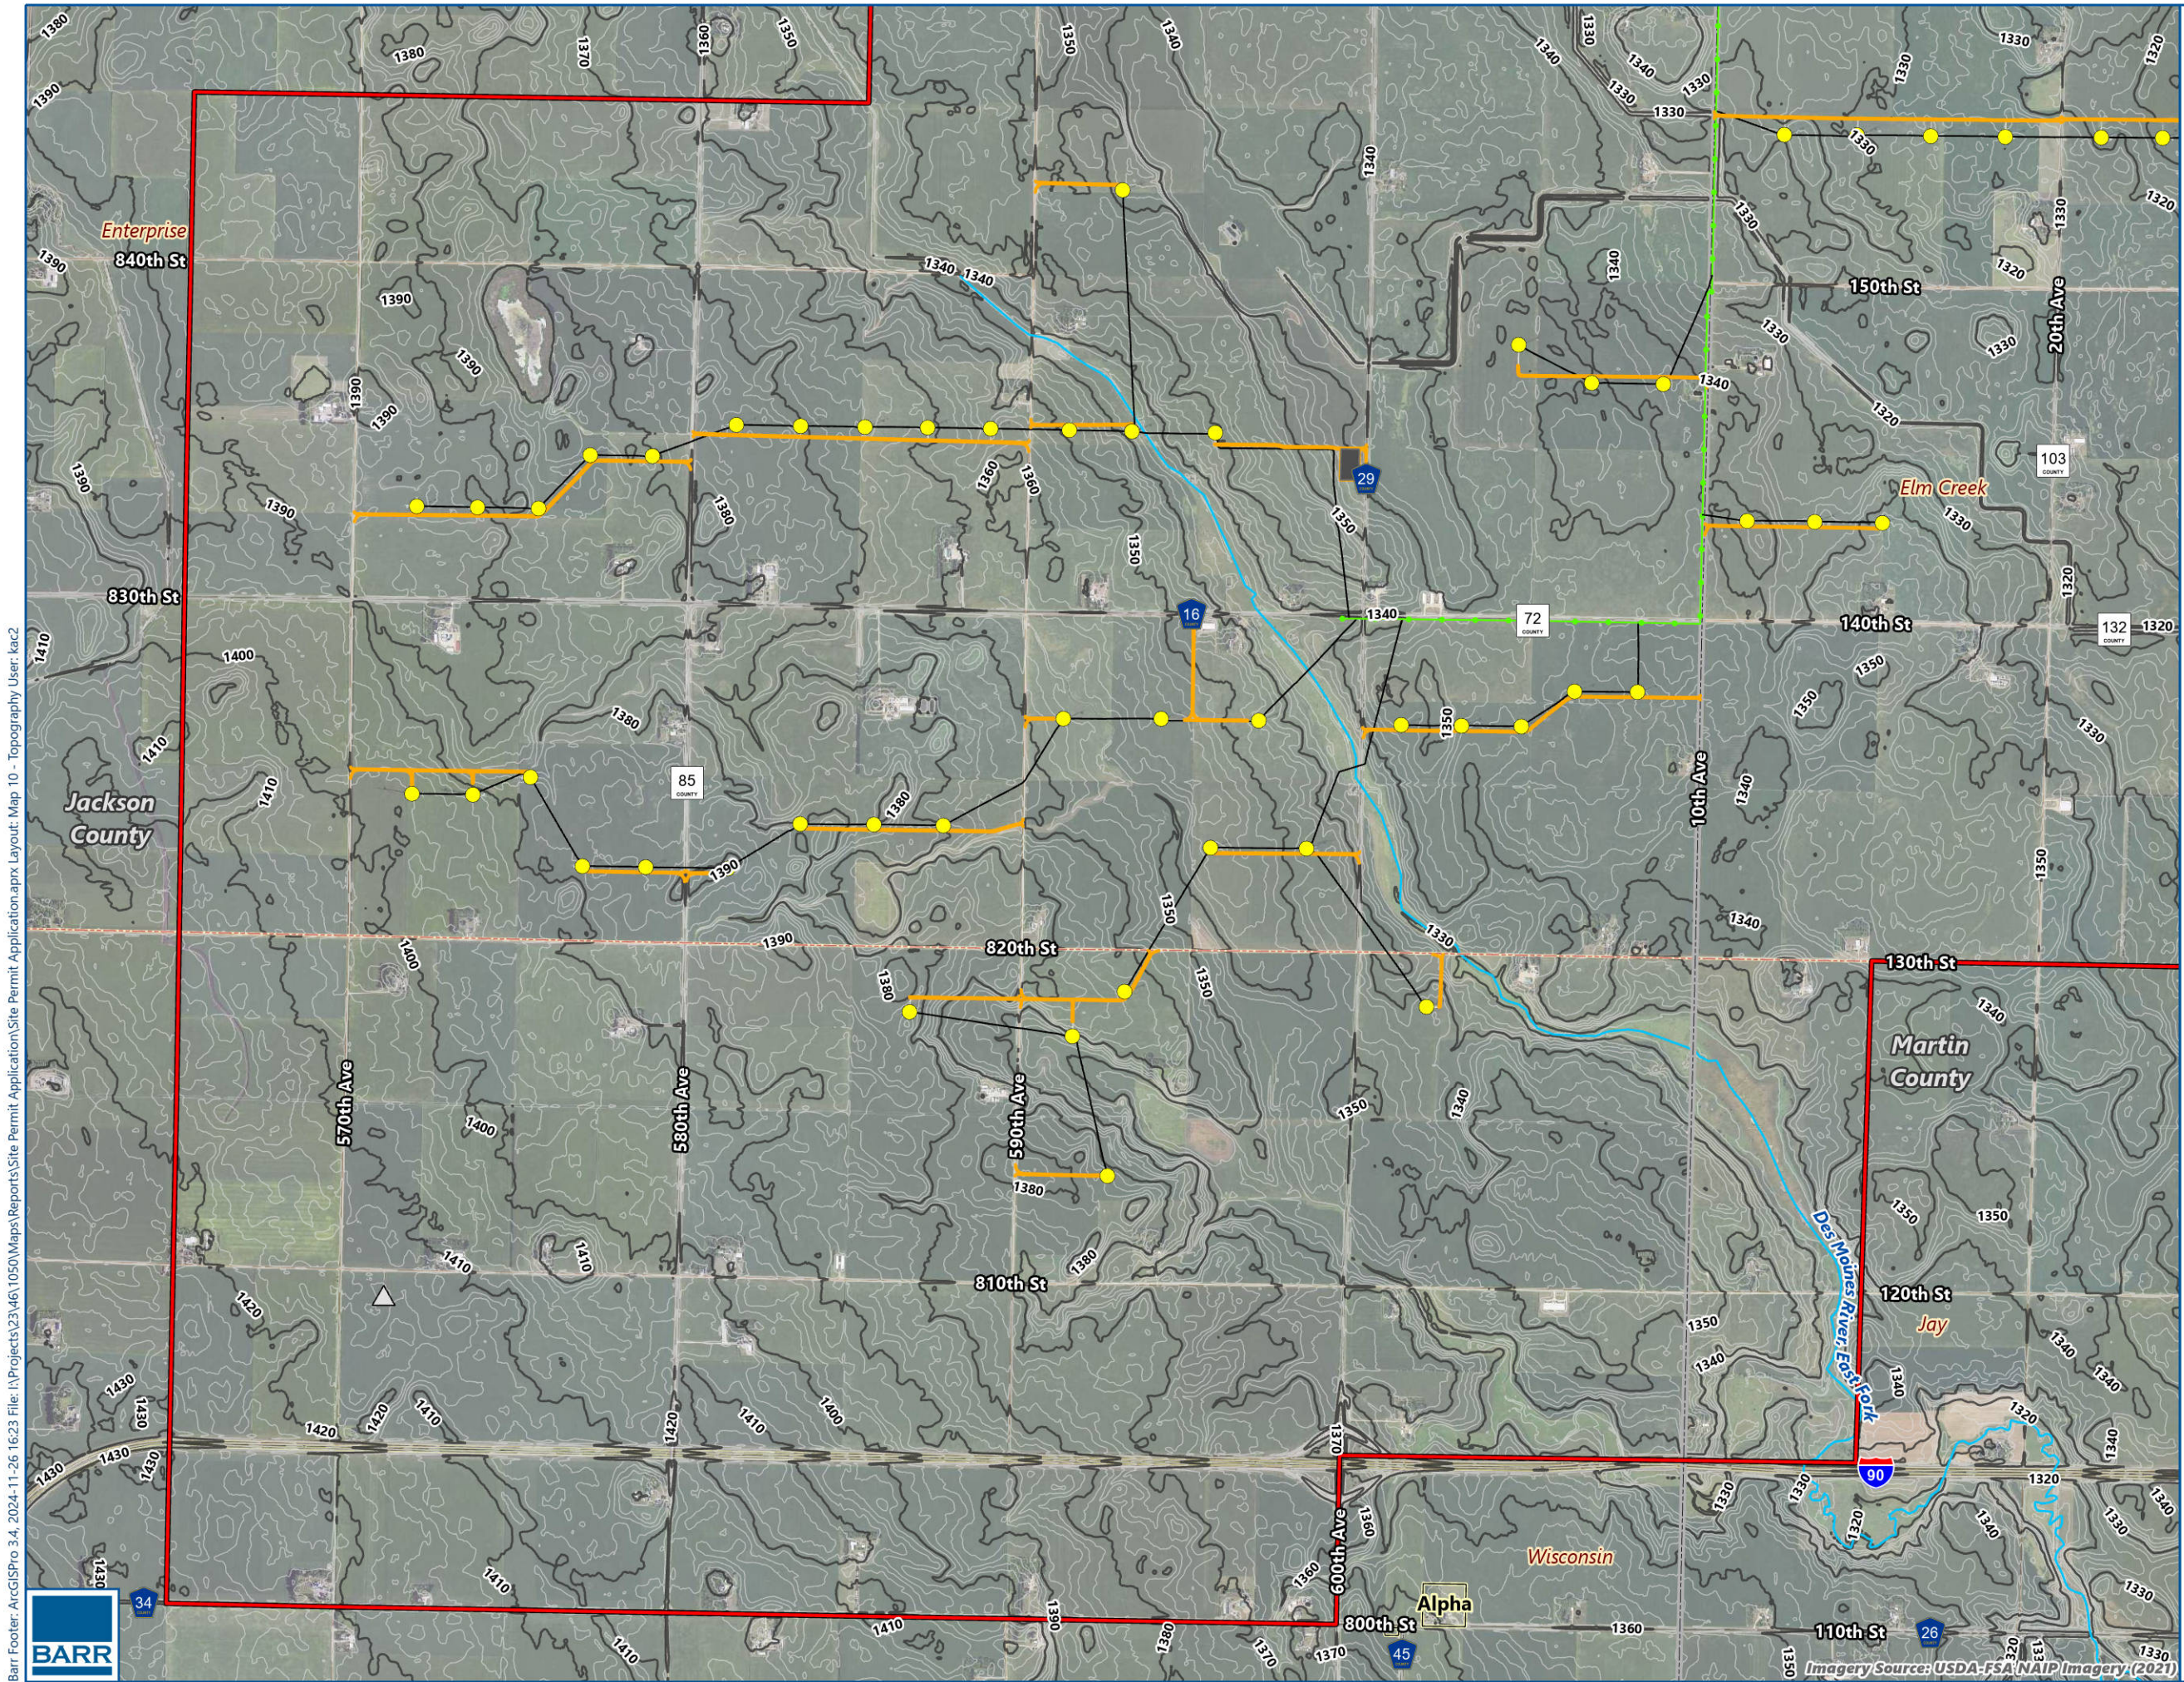

- Project Area
- Existing Turbine to be Retrofitted
- Met Tower
- O&M Facility Location
- Substation Location
- Access Road
- Overhead Collector Line
- Underground Collector Line
- Waterbody
- Watercourse
- Civil Township Boundary
- Municipal Boundary
- County Boundary
- 10-Foot Contour
- 2-Foot Contour

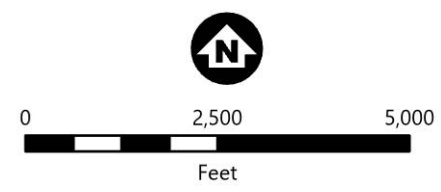

TOPOGRAPHY
Elm Creek II Wind
Martin and Jackson Counties, MN

