


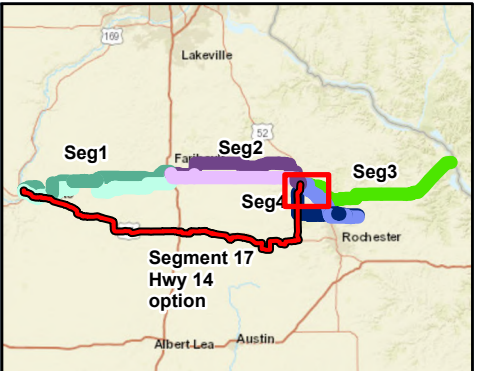
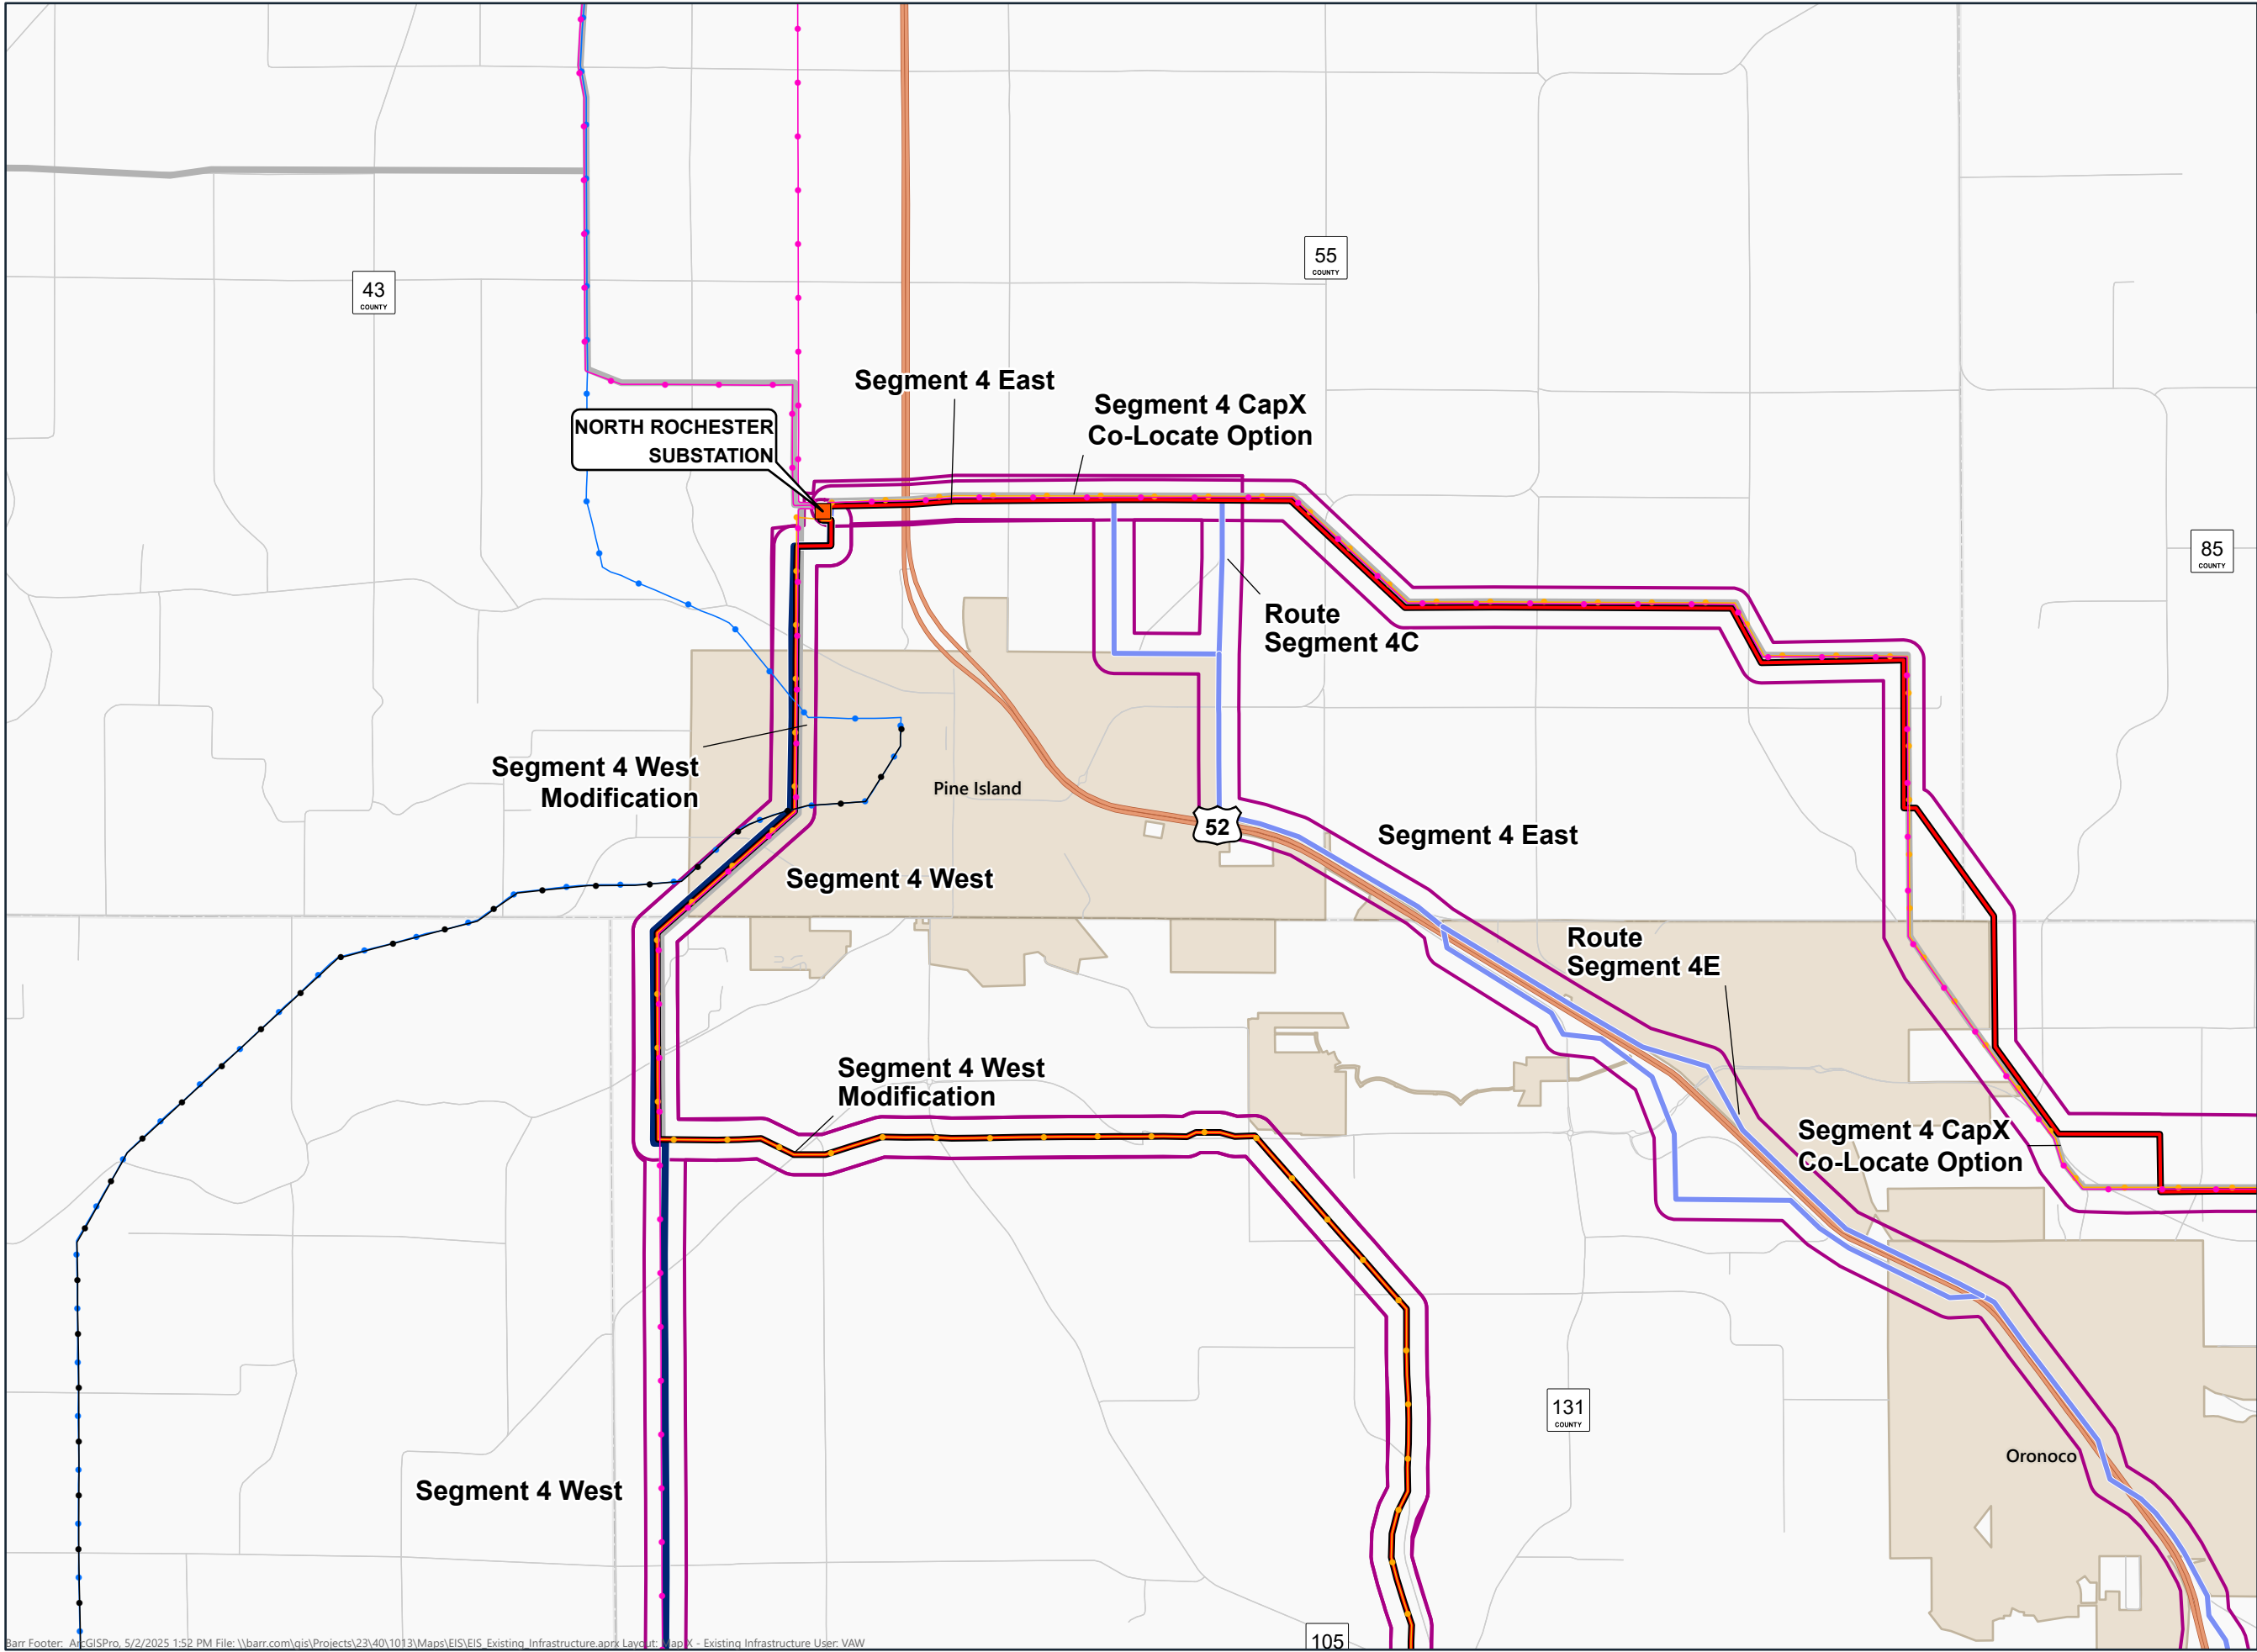


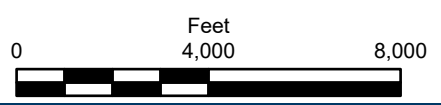


- Route Segment
- Segment 4 East
- Segment 4 West
- Other Segments
- Proposed Route Width
- Substation
- Minnesota Rail Lines
- Municipal Boundary
- Major Highways
- Streets
- Voltage (kV)**
 - 69
 - 161
 - 345
 - Unavailable


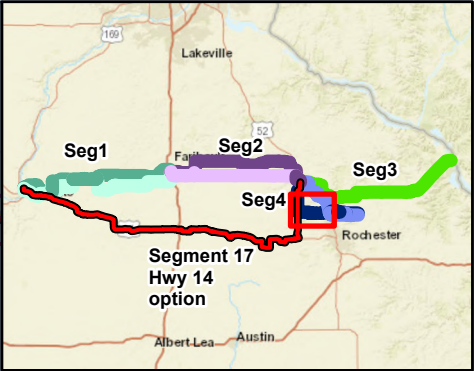


SEGMENT 4
EXISTING INFRASTRUCTURE
Mankato - Mississippi River
Transmission Line Project

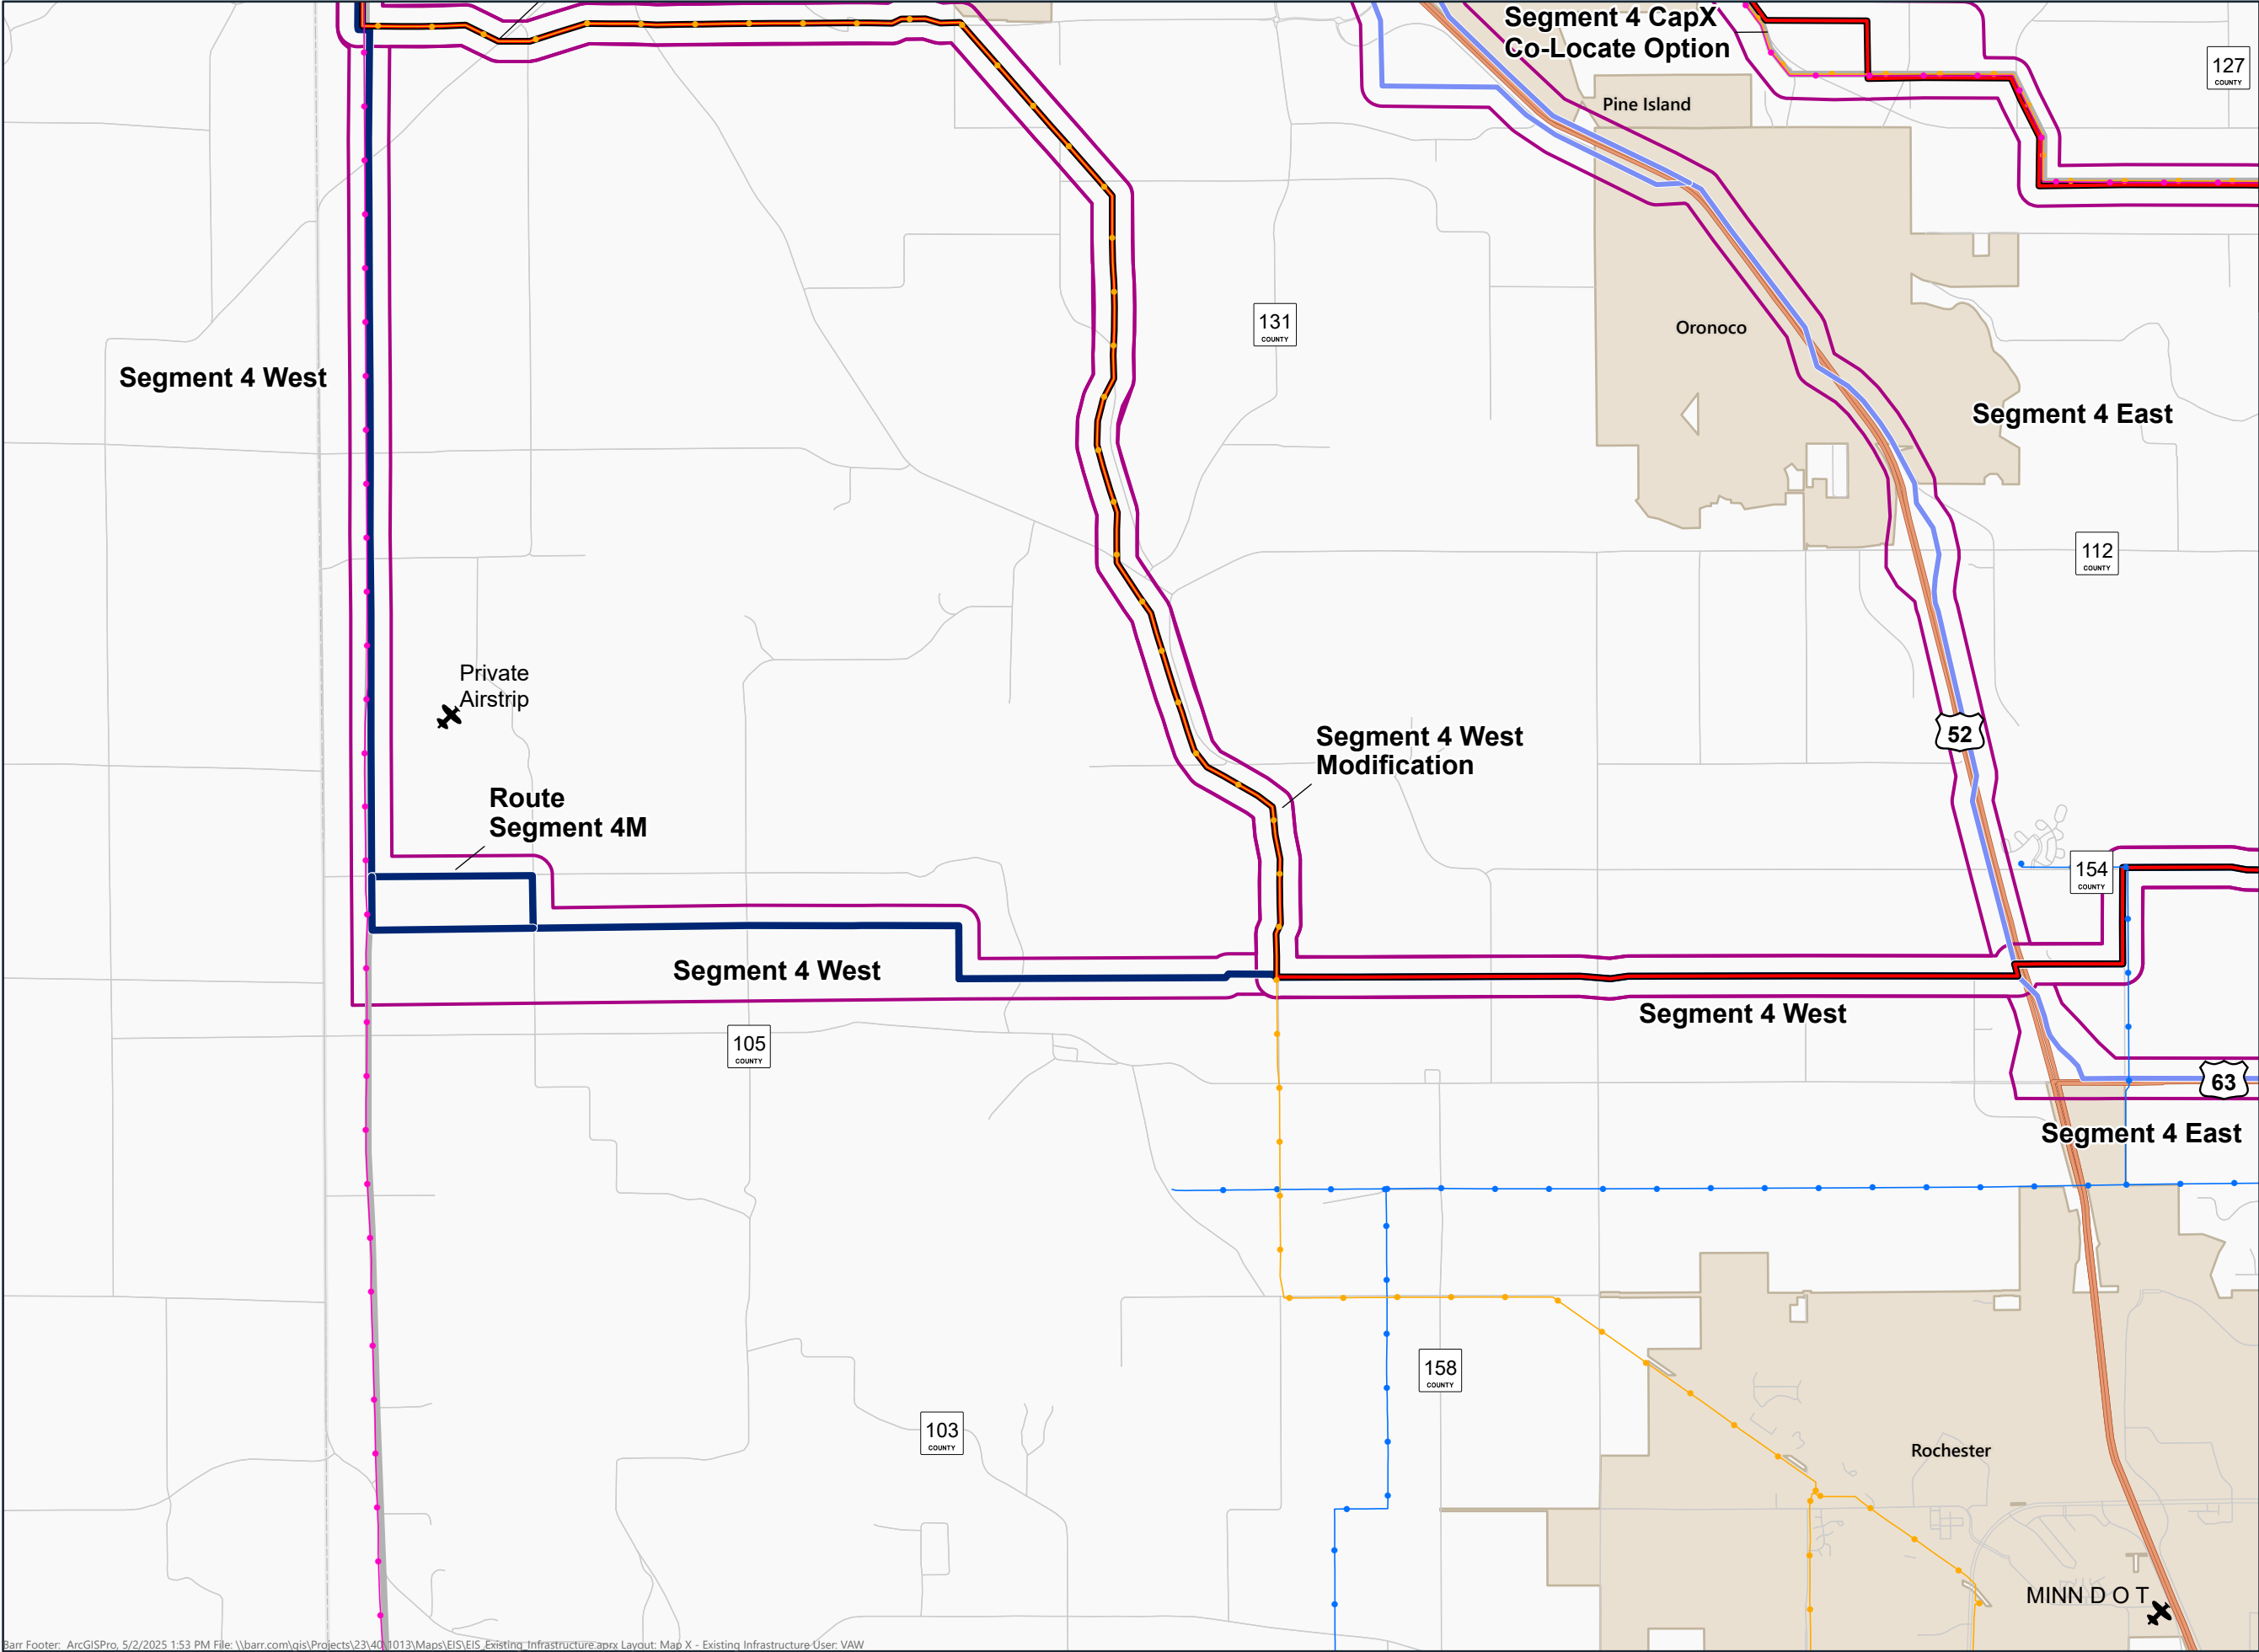


- Route Segment
- Segment 4 East
- Segment 4 West
- Other Segments
- Proposed Route Width
- Private Airport
- Minnesota Rail Lines
- Municipal Boundary
- Major Highways
- Streets
- Voltage (kV)**
 - 69
 - 161
 - 345

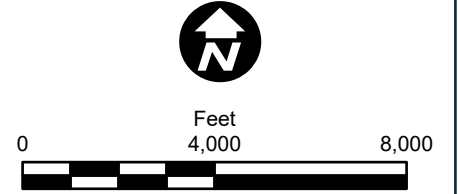

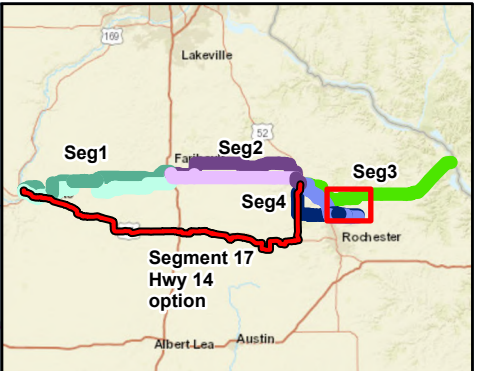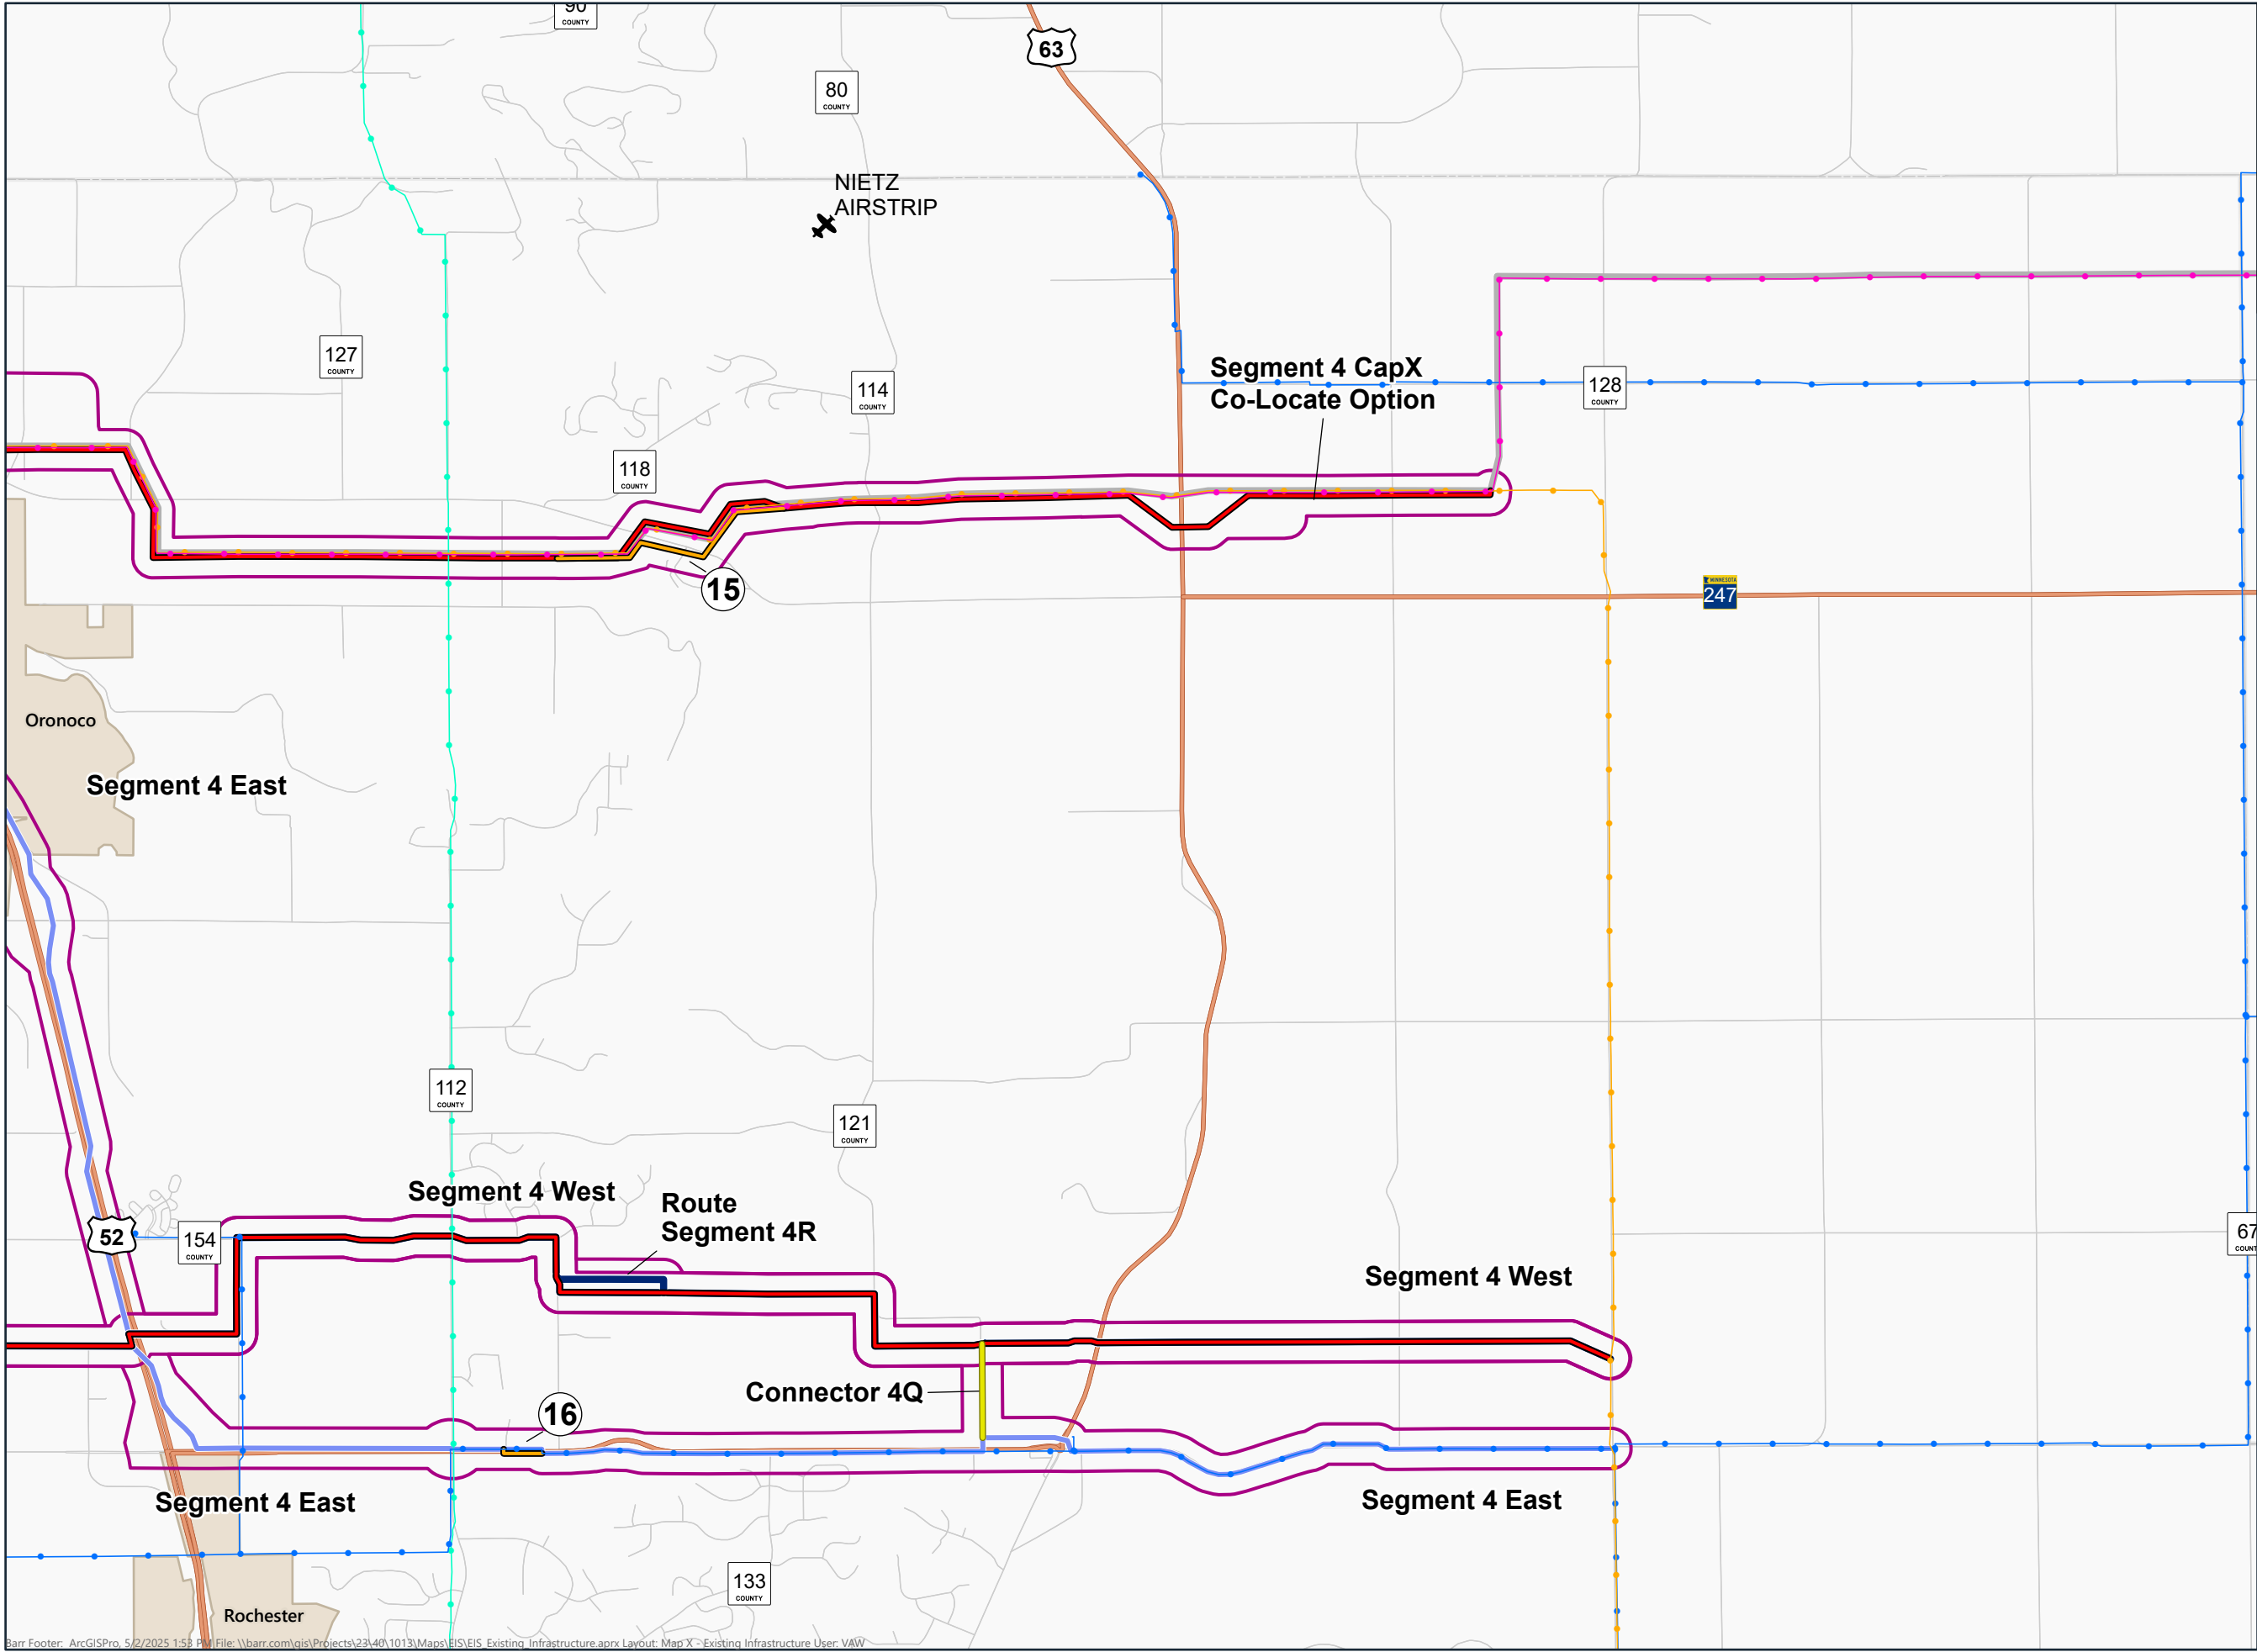

- Route Segment
- Alignment Alternative
- Segment 4 East
- Segment 4 West
- Route Connector
- Other Segments
- Proposed Route Width
- Private Airport
- Minnesota Rail Lines
- Municipal Boundary
- Major Highways
- Streets
- Voltage (kV)**
 - 34.5
 - 69
 - 161
 - 345

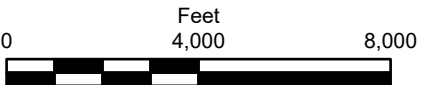

SEGMENT 4
EXISTING INFRASTRUCTURE
Mankato - Mississippi River
Transmission Line Project