



- Route Segment (no alternatives proposed)
- Alternative Alignment (none)
- Other Segments
- Other Alternative Segments
- Proposed Route Width
- Existing Transmission Line
- Junction
- Substation



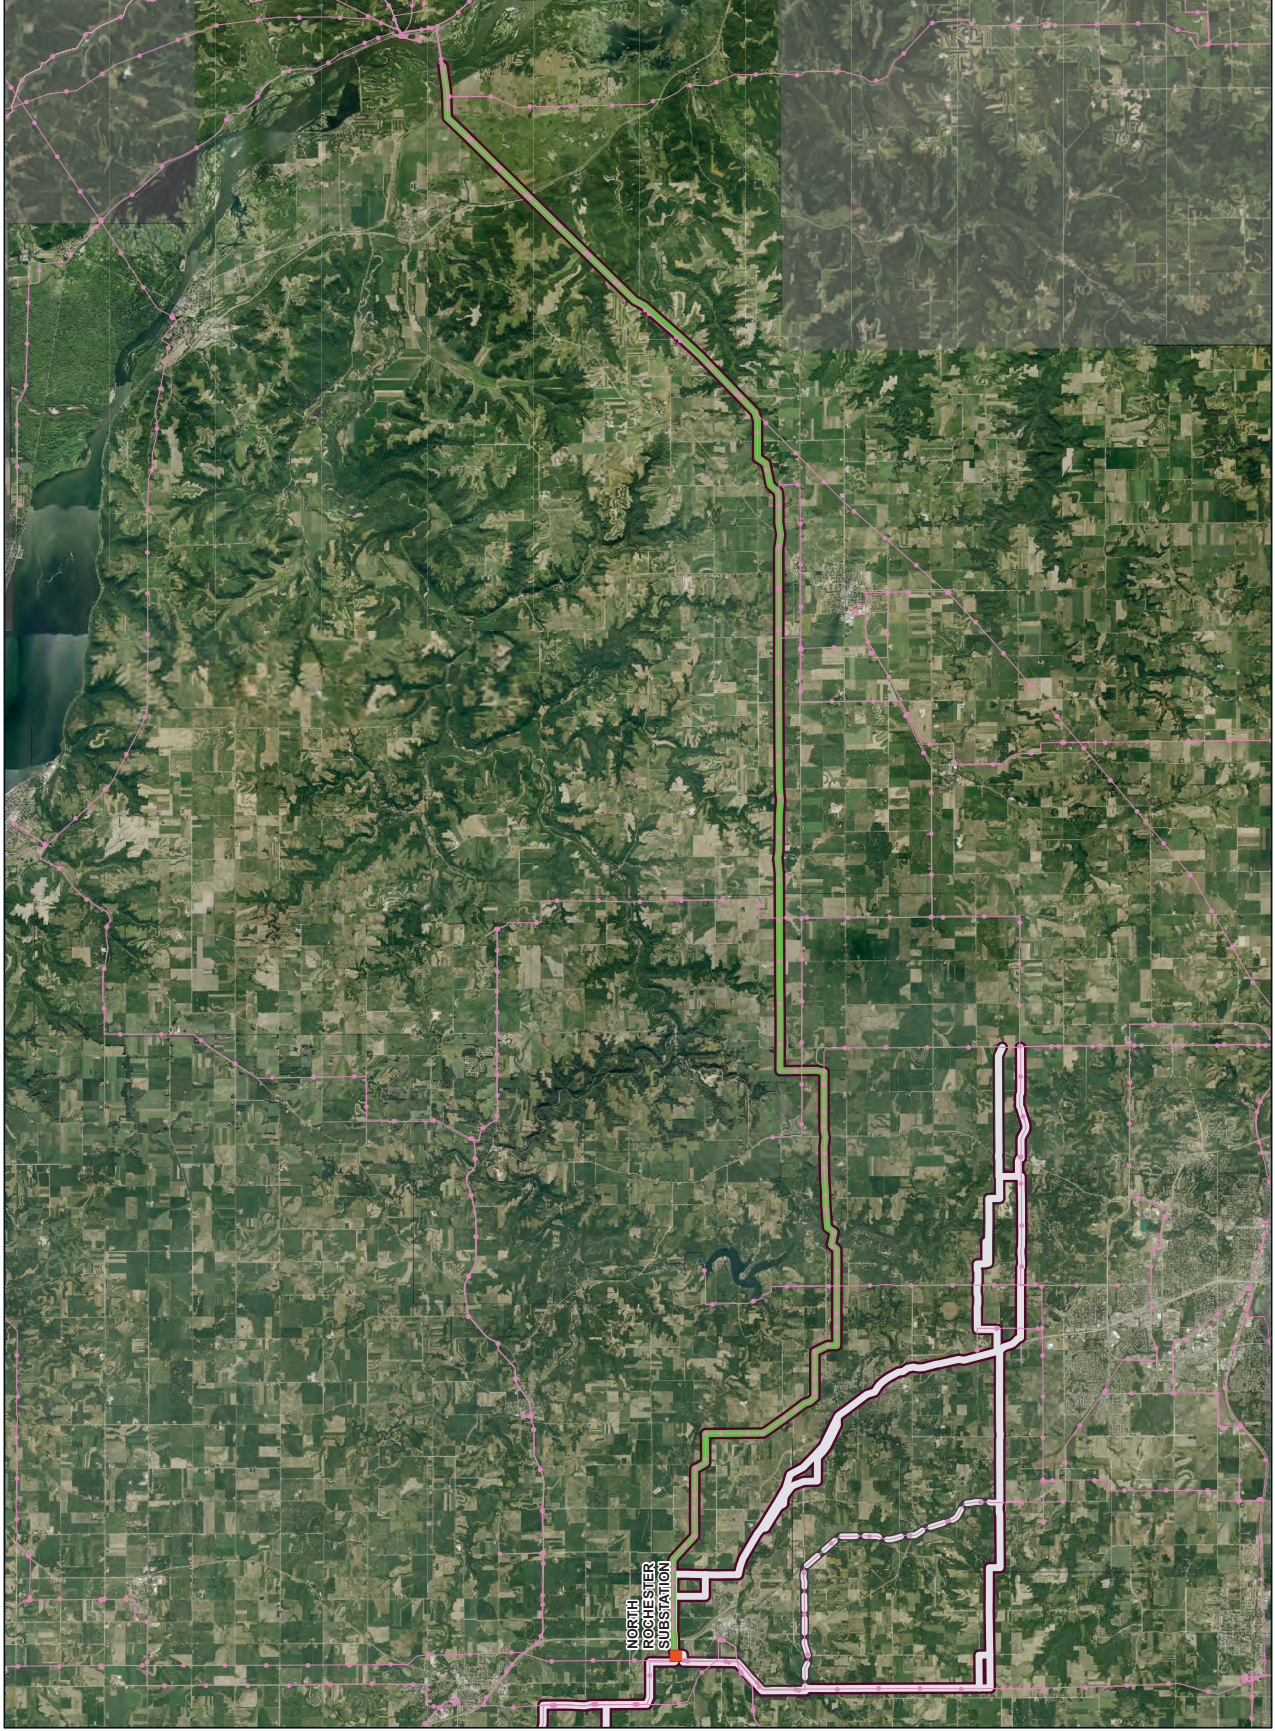


- Route Segment
- Alignment Alternative
- 4 East
- 4 West
- Other Segments
- Other Alternative Segments
- Proposed Route Width
- Alternative Width
- Existing Transmission Line
- Junction
- Substation

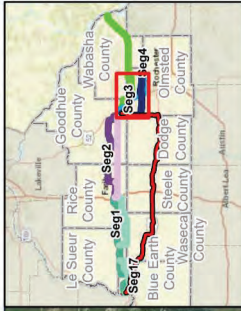


SEGMENT 4 ALTERNATIVES

Segment 4 Scoping Alternatives
Mankato - Mississippi River
Transmission Line Project

Map 6

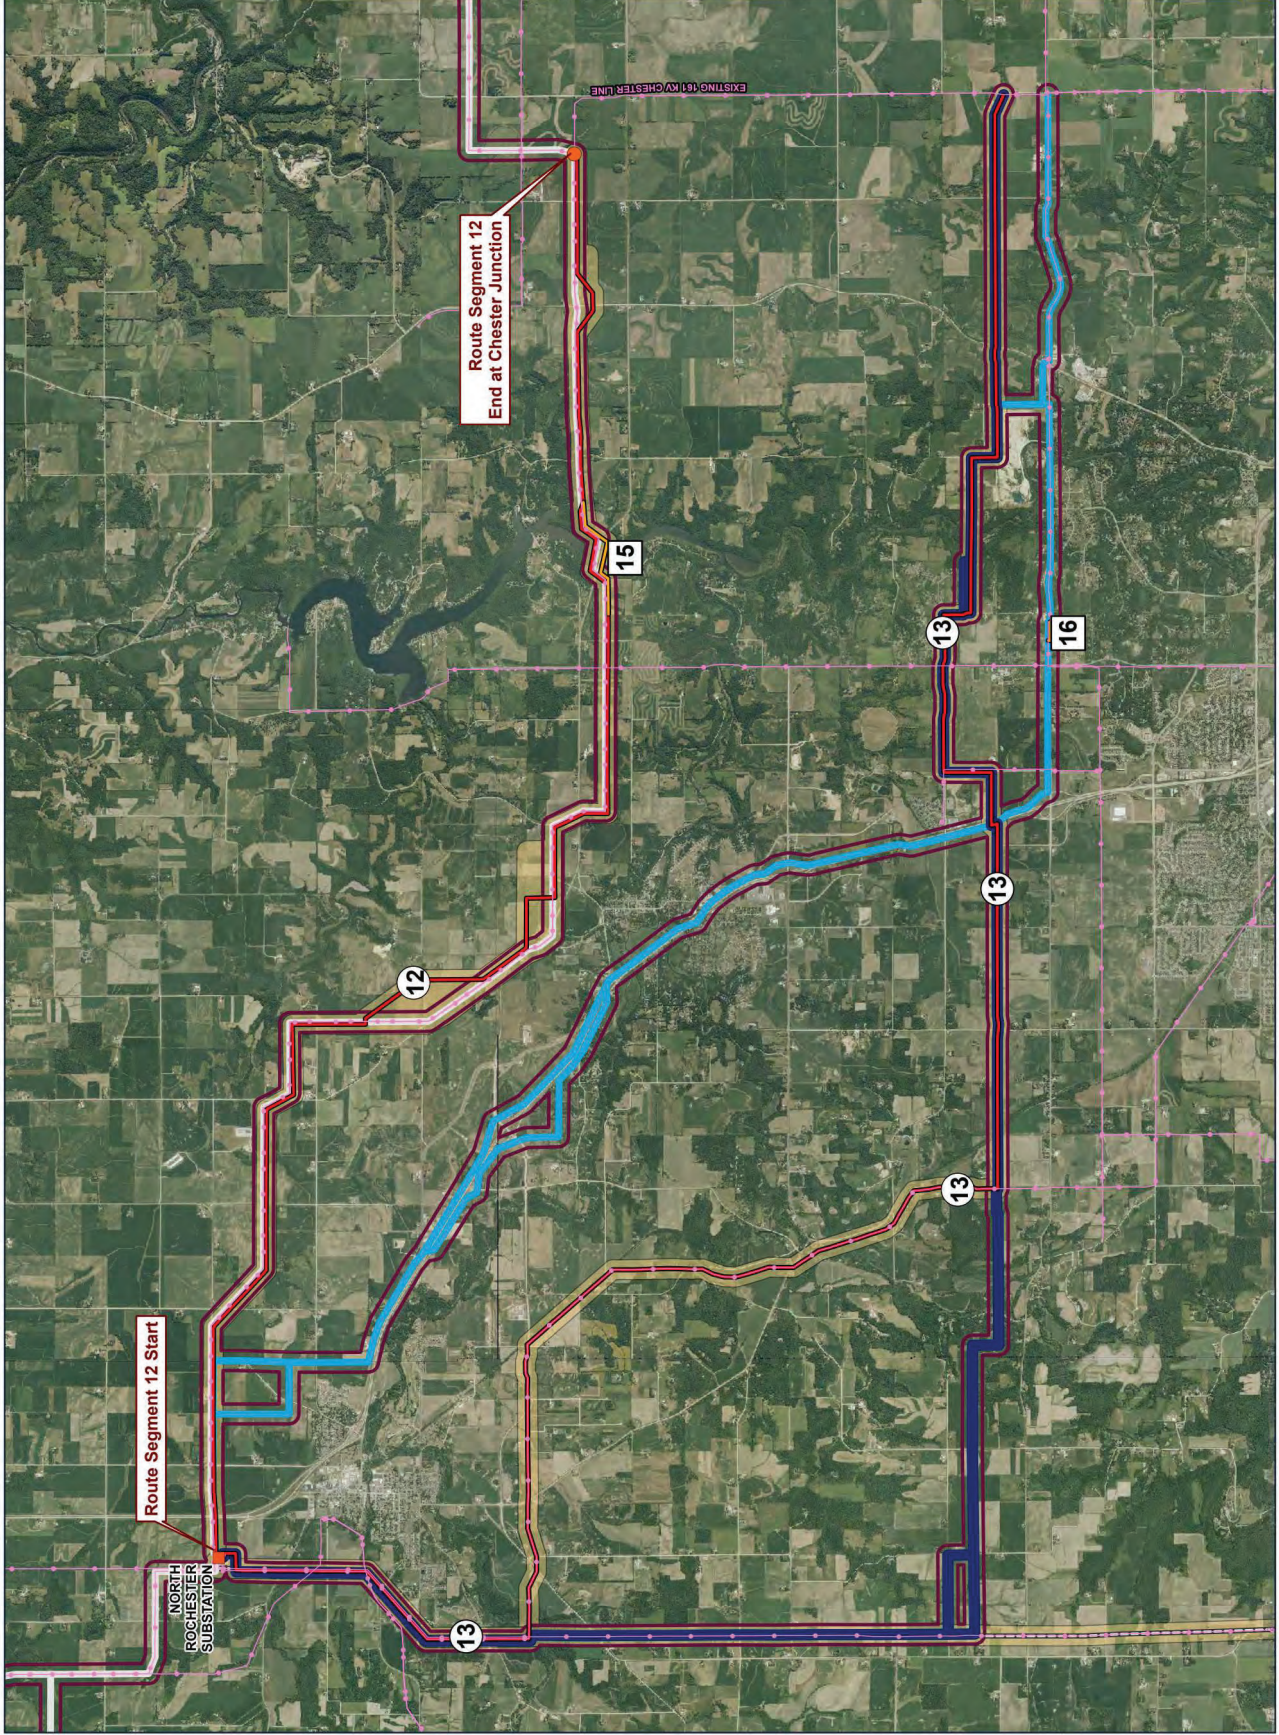



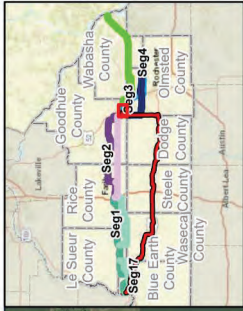


- Route Segment
 - 4 East
 - 4 West
 - Other Segments
- Other Alternative Segments
- Proposed Route Width
- Alternative Width
- Existing Transmission Line
- Substation
- Residence Location



ALTERNATIVES 12 & 13 Segment 4 Scoping Alternatives Mankato - Mississippi River Transmission Line Project

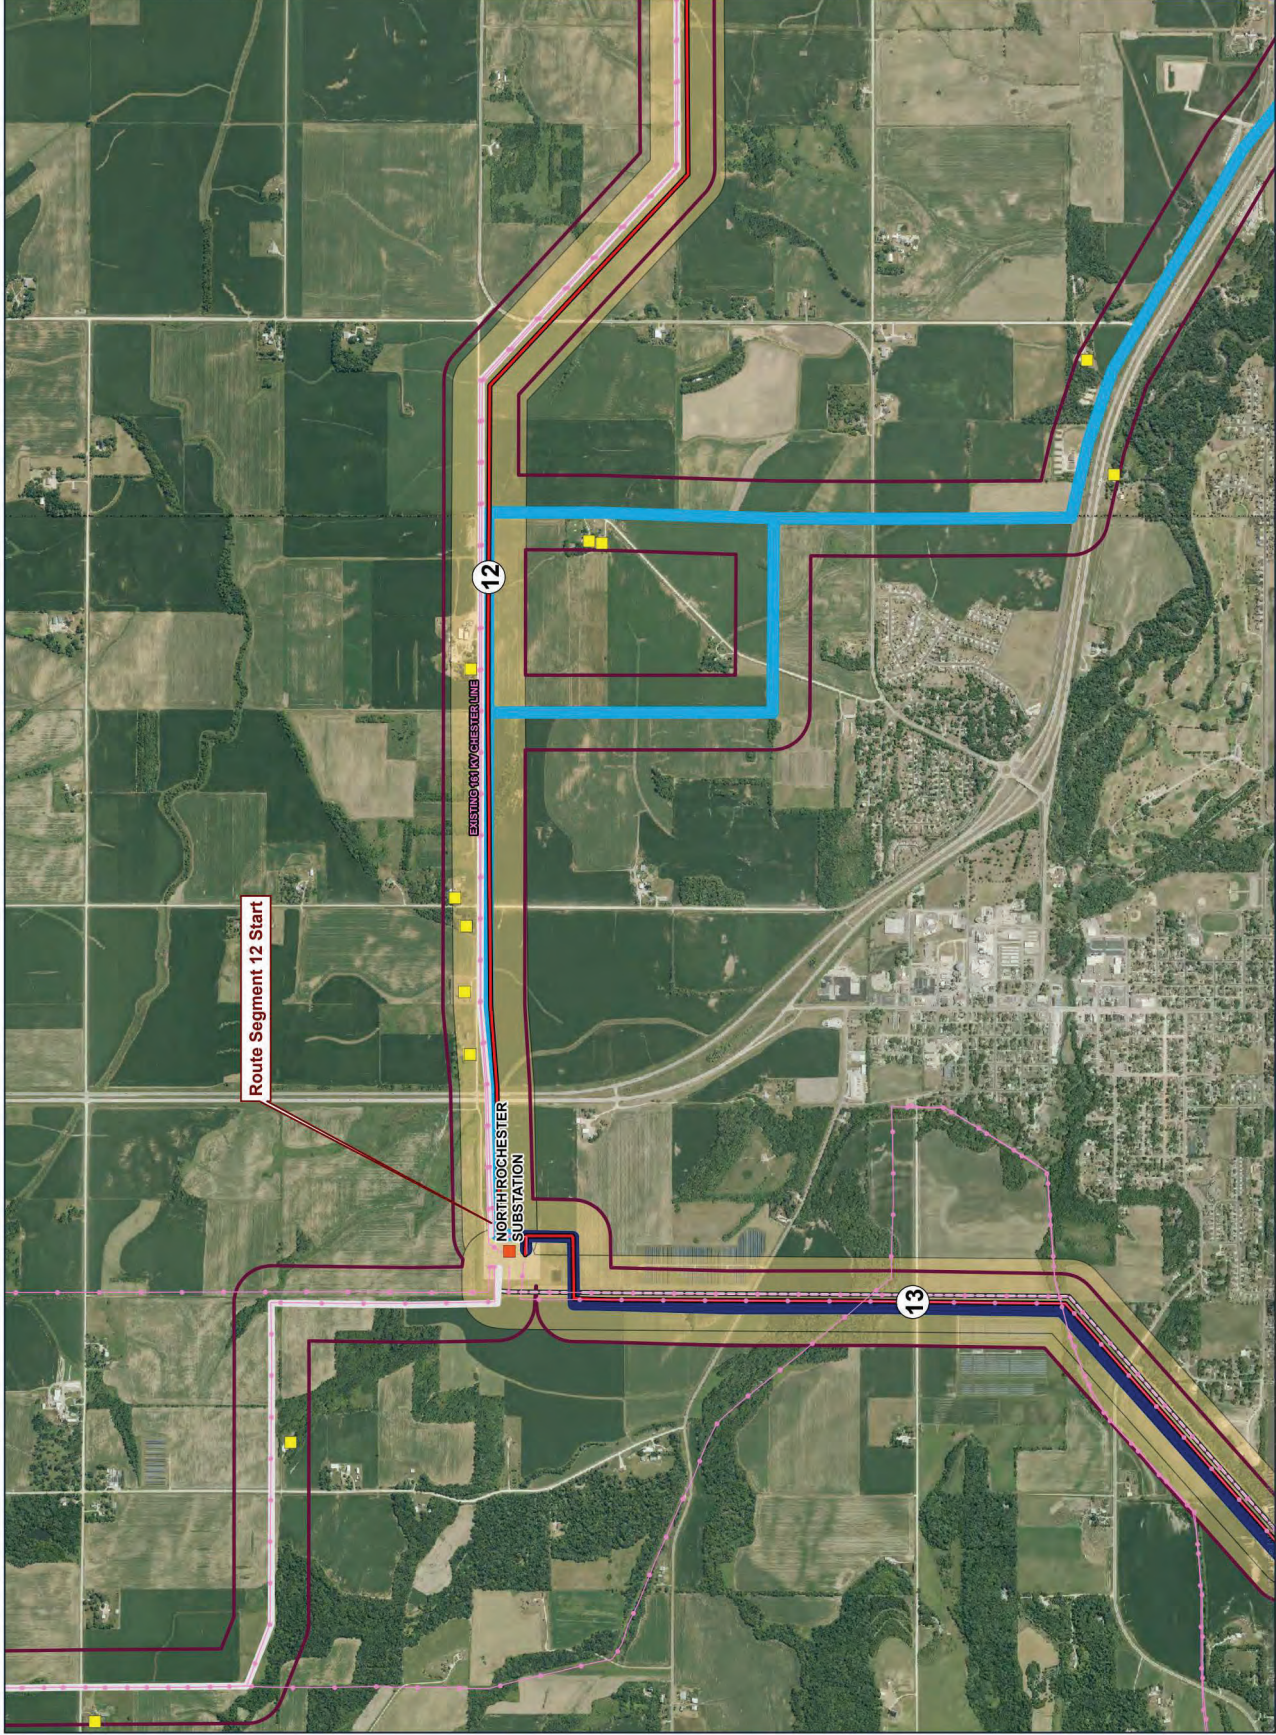

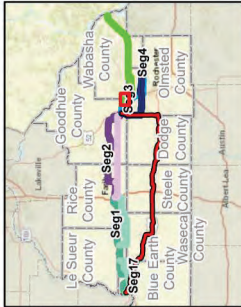
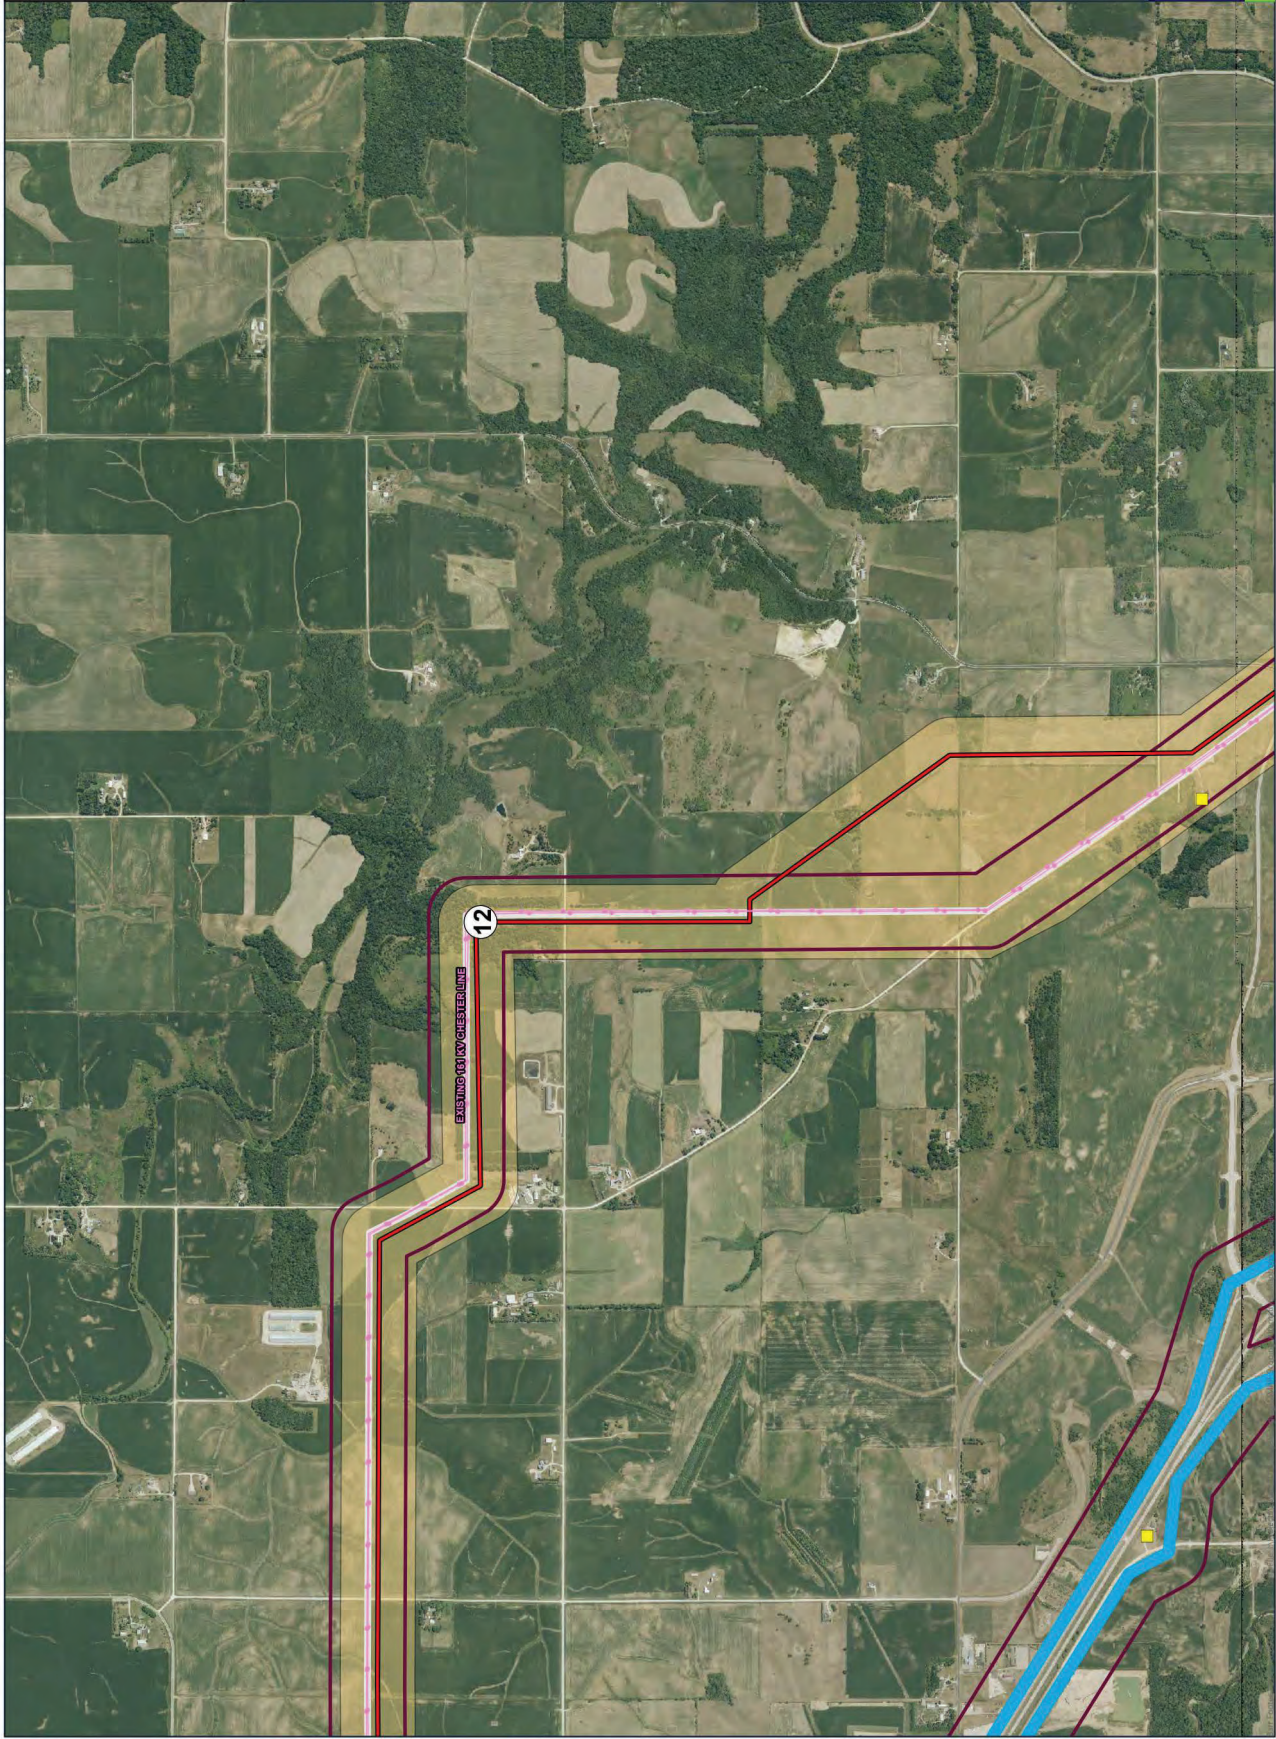


- Route Segment
- 4 East
- Other Segments
- Proposed Route Width
- Alternative Width
- Existing Transmission Line
- Substation
- Residence Location



Feet
0 1,000 2,000

ALTERNATIVE 12
Segment 4 Scoping Alternatives
Mankato - Mississippi River
Transmission Line Project

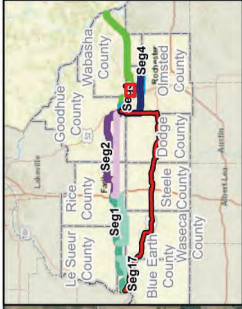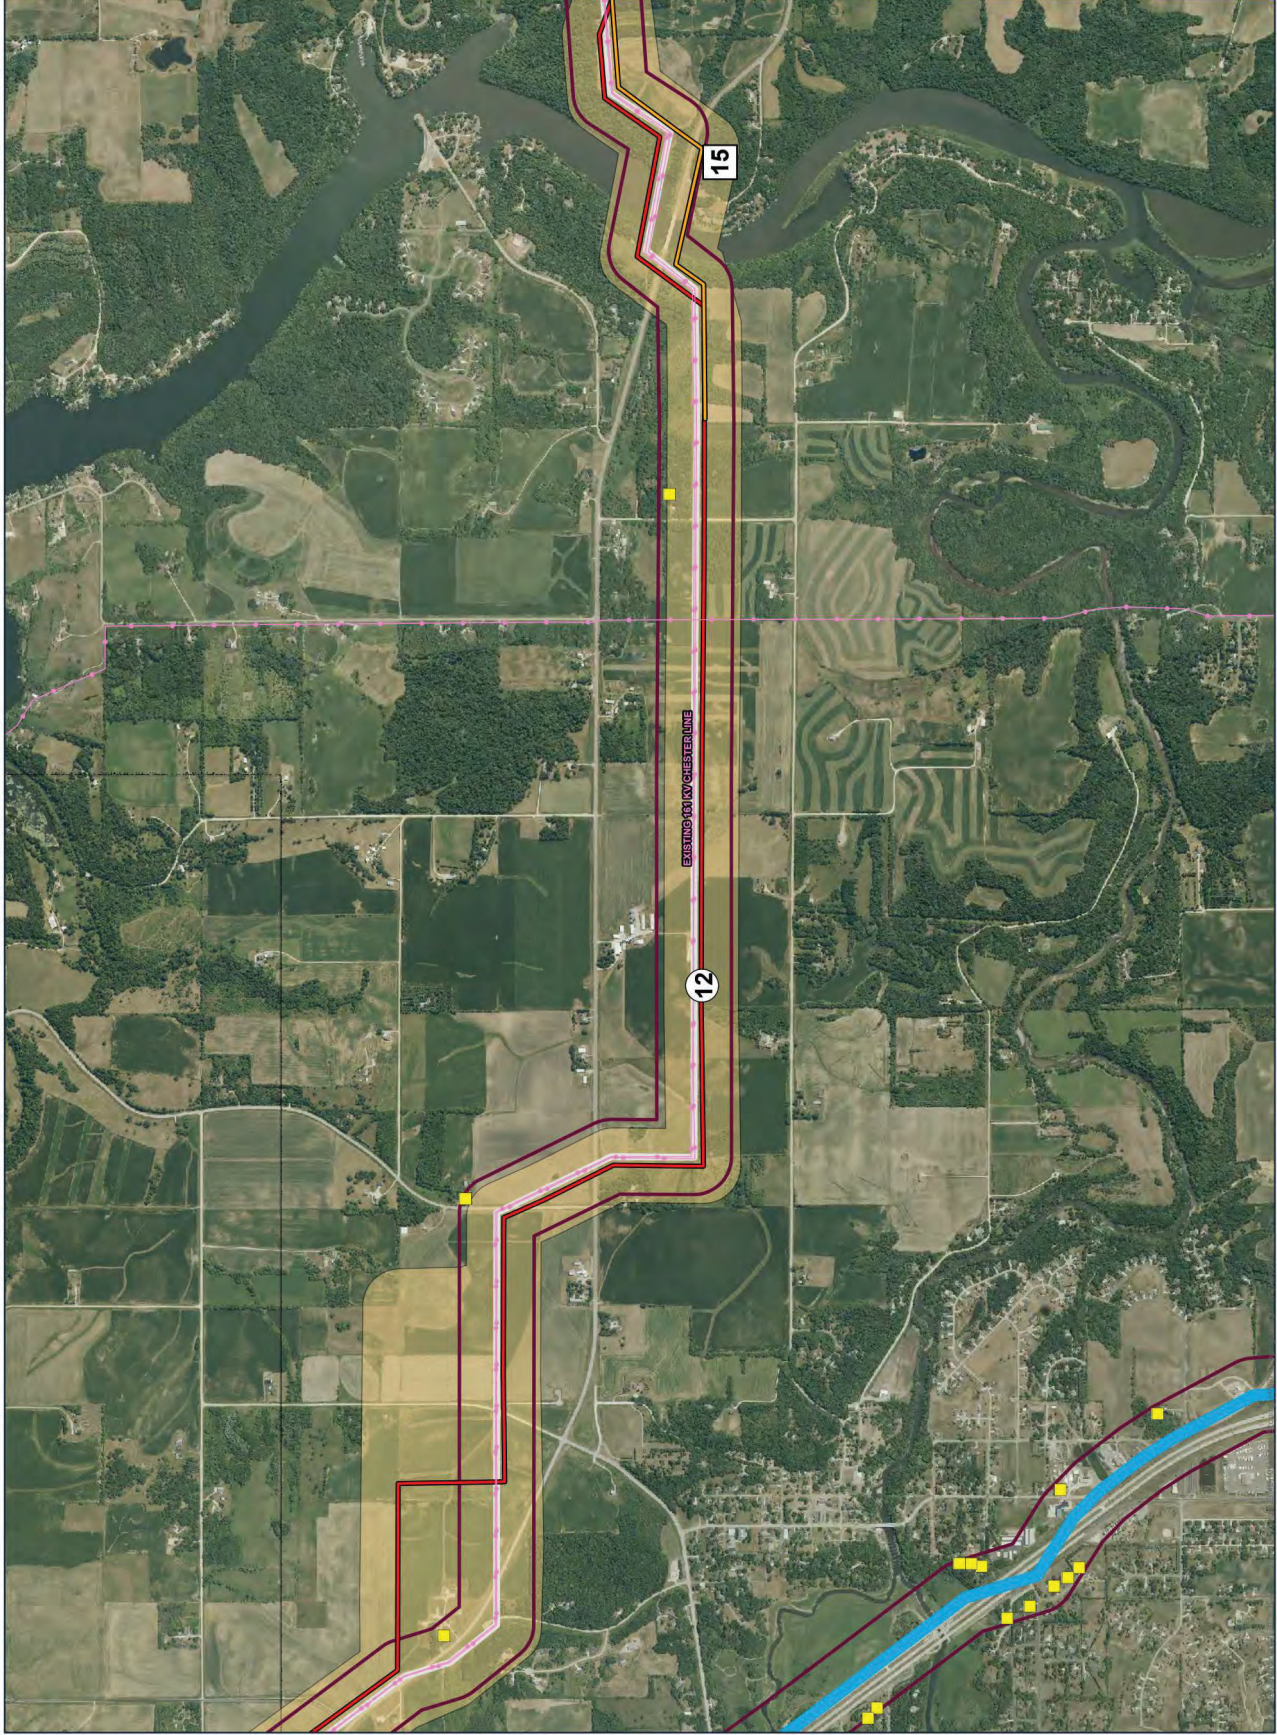



- Route Segment
- Alignment Alternative
- 4 East
- Other Segments
- Other Alternative Segments
- Proposed Route Width
- Alternative Width
- Existing Transmission Line
- Substation
- Residence Location



Feet
0 1,000 2,000

ALTERNATIVES 12 & 15
Segment 4 Scoping Alternatives
Mankato - Mississippi River
Transmission Line Project



Map 6 - 3

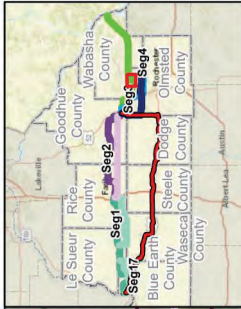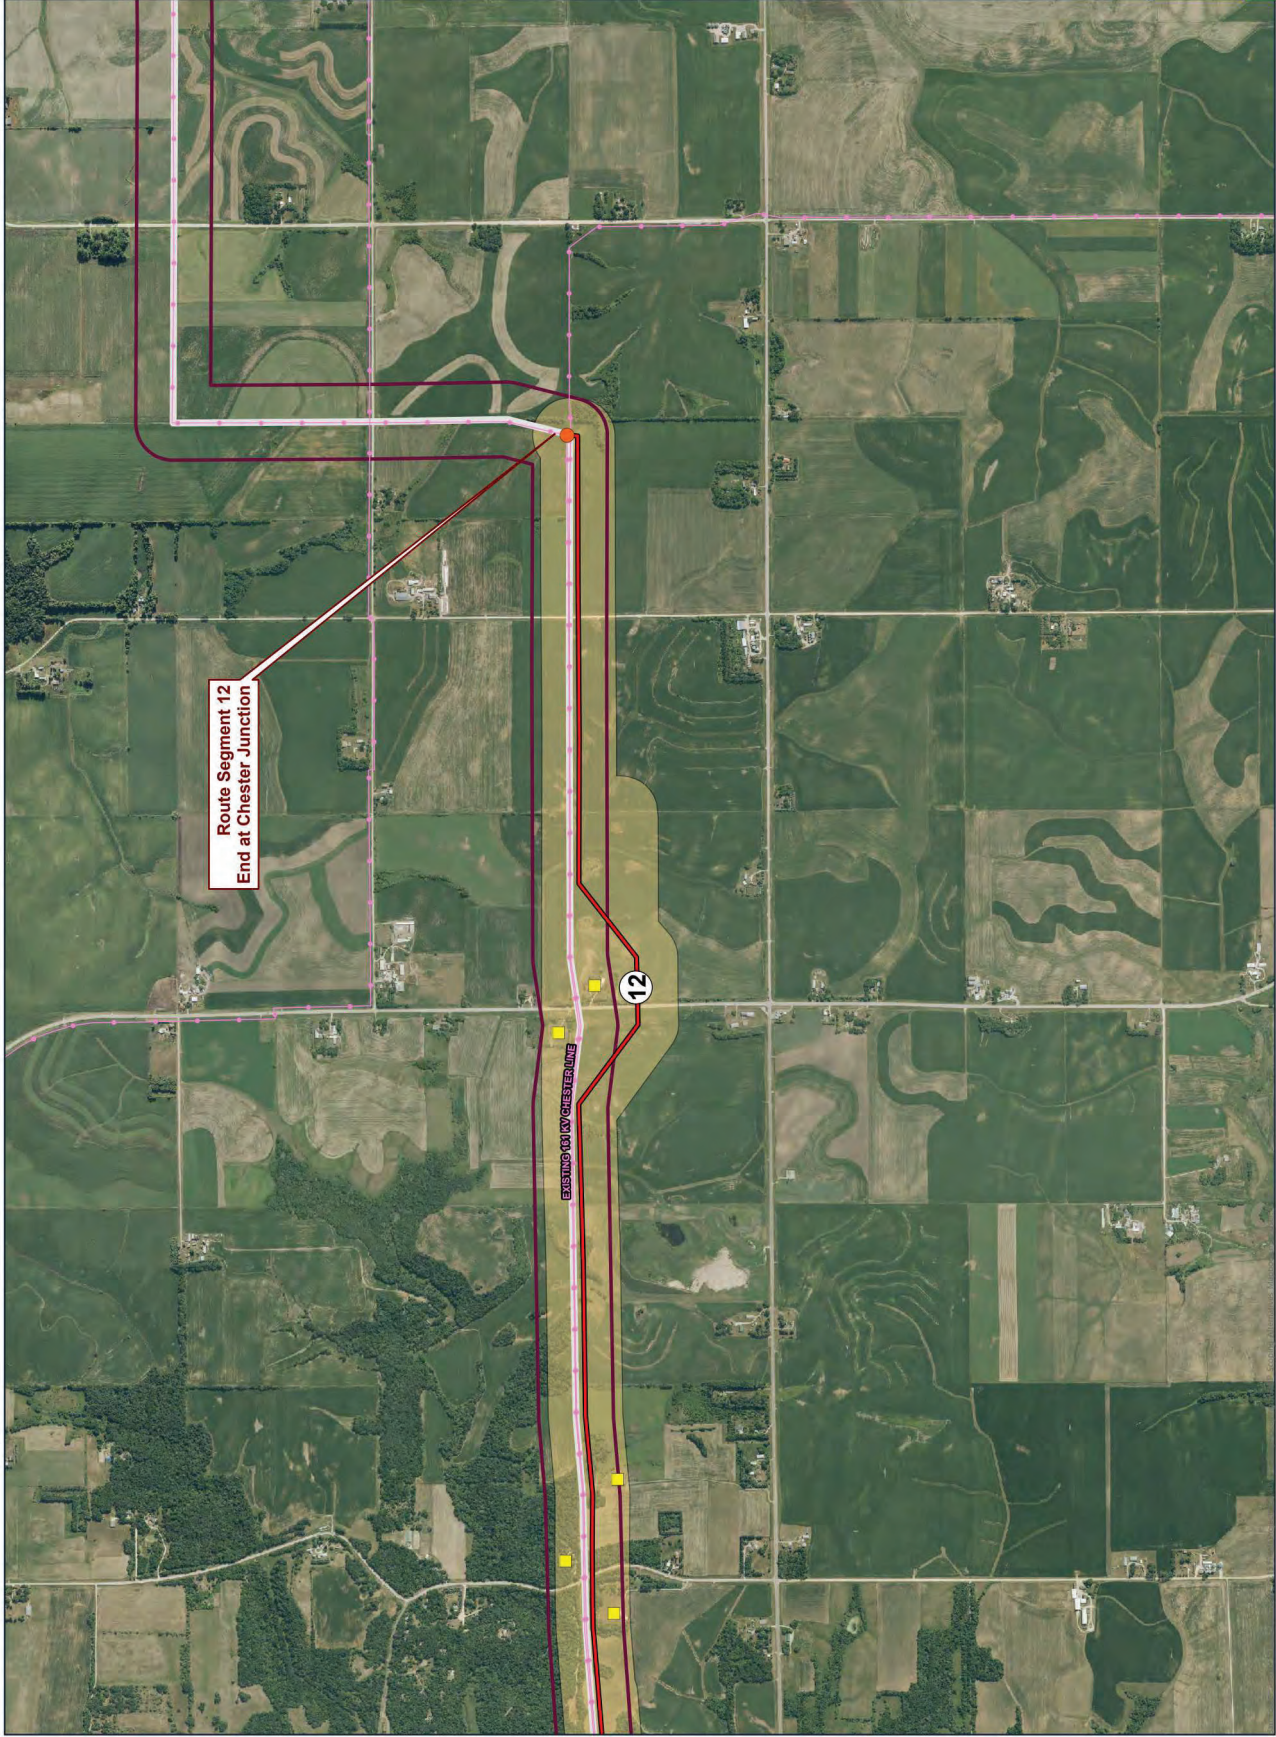

- Route Segment
- Other Segments
- Proposed Route Width
- Alternative Width
- Existing Transmission Line
- Junction
- Substation
- Residence Location



ALTERNATIVE 12
 Segment 4 Scoping Alternatives
 Mankato - Mississippi River
 Transmission Line Project

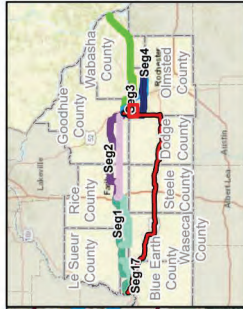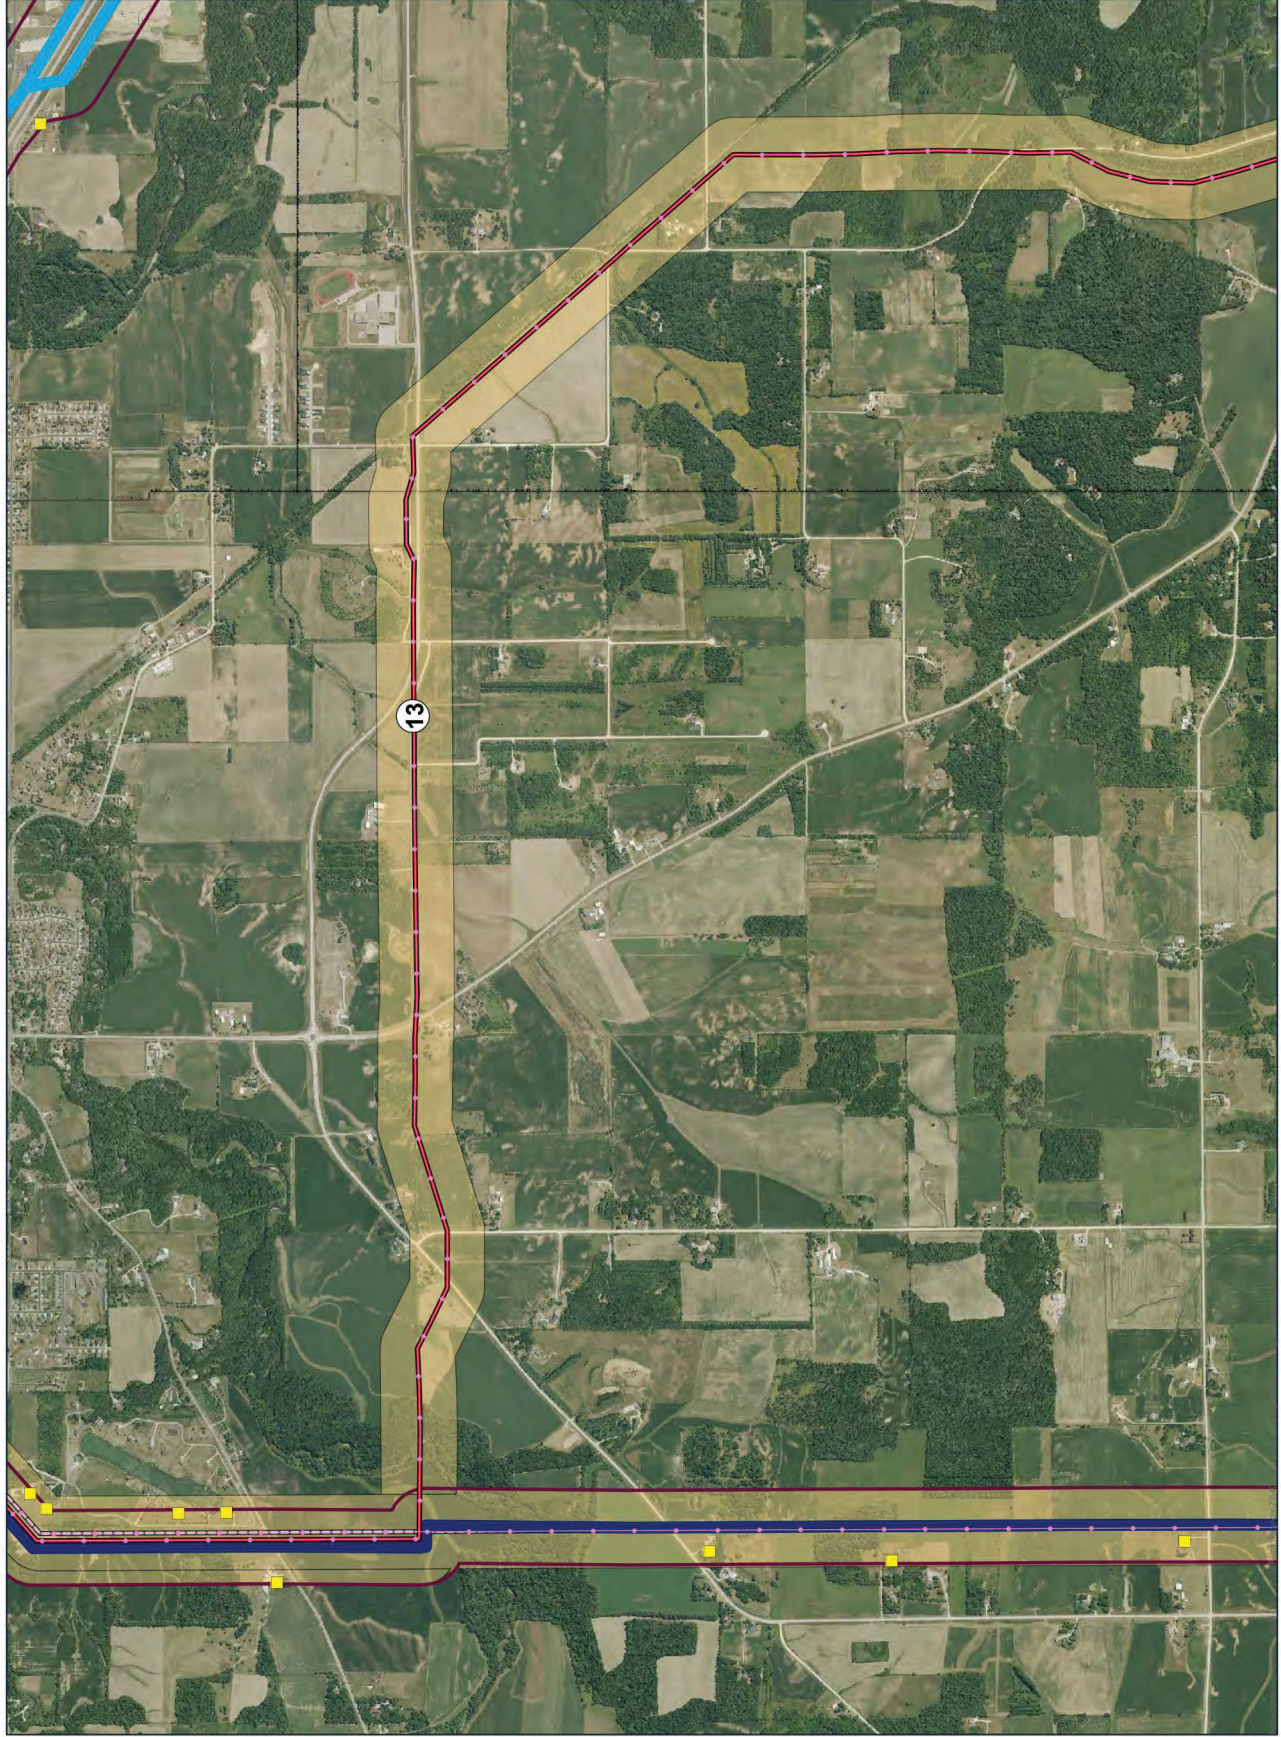

Route Segment

- 4 East
- 4 West
- Other Alternative Segments

Proposed Route Width

Alternative Width




Existing Transmission Line

Substation


Residence Location



Feet
0 1,000 2,000

North Arrow

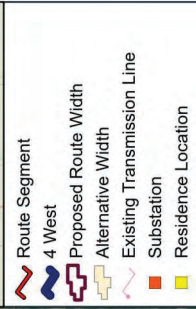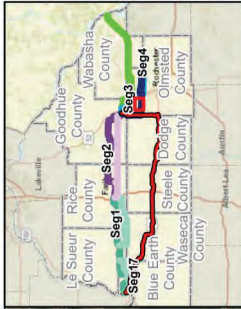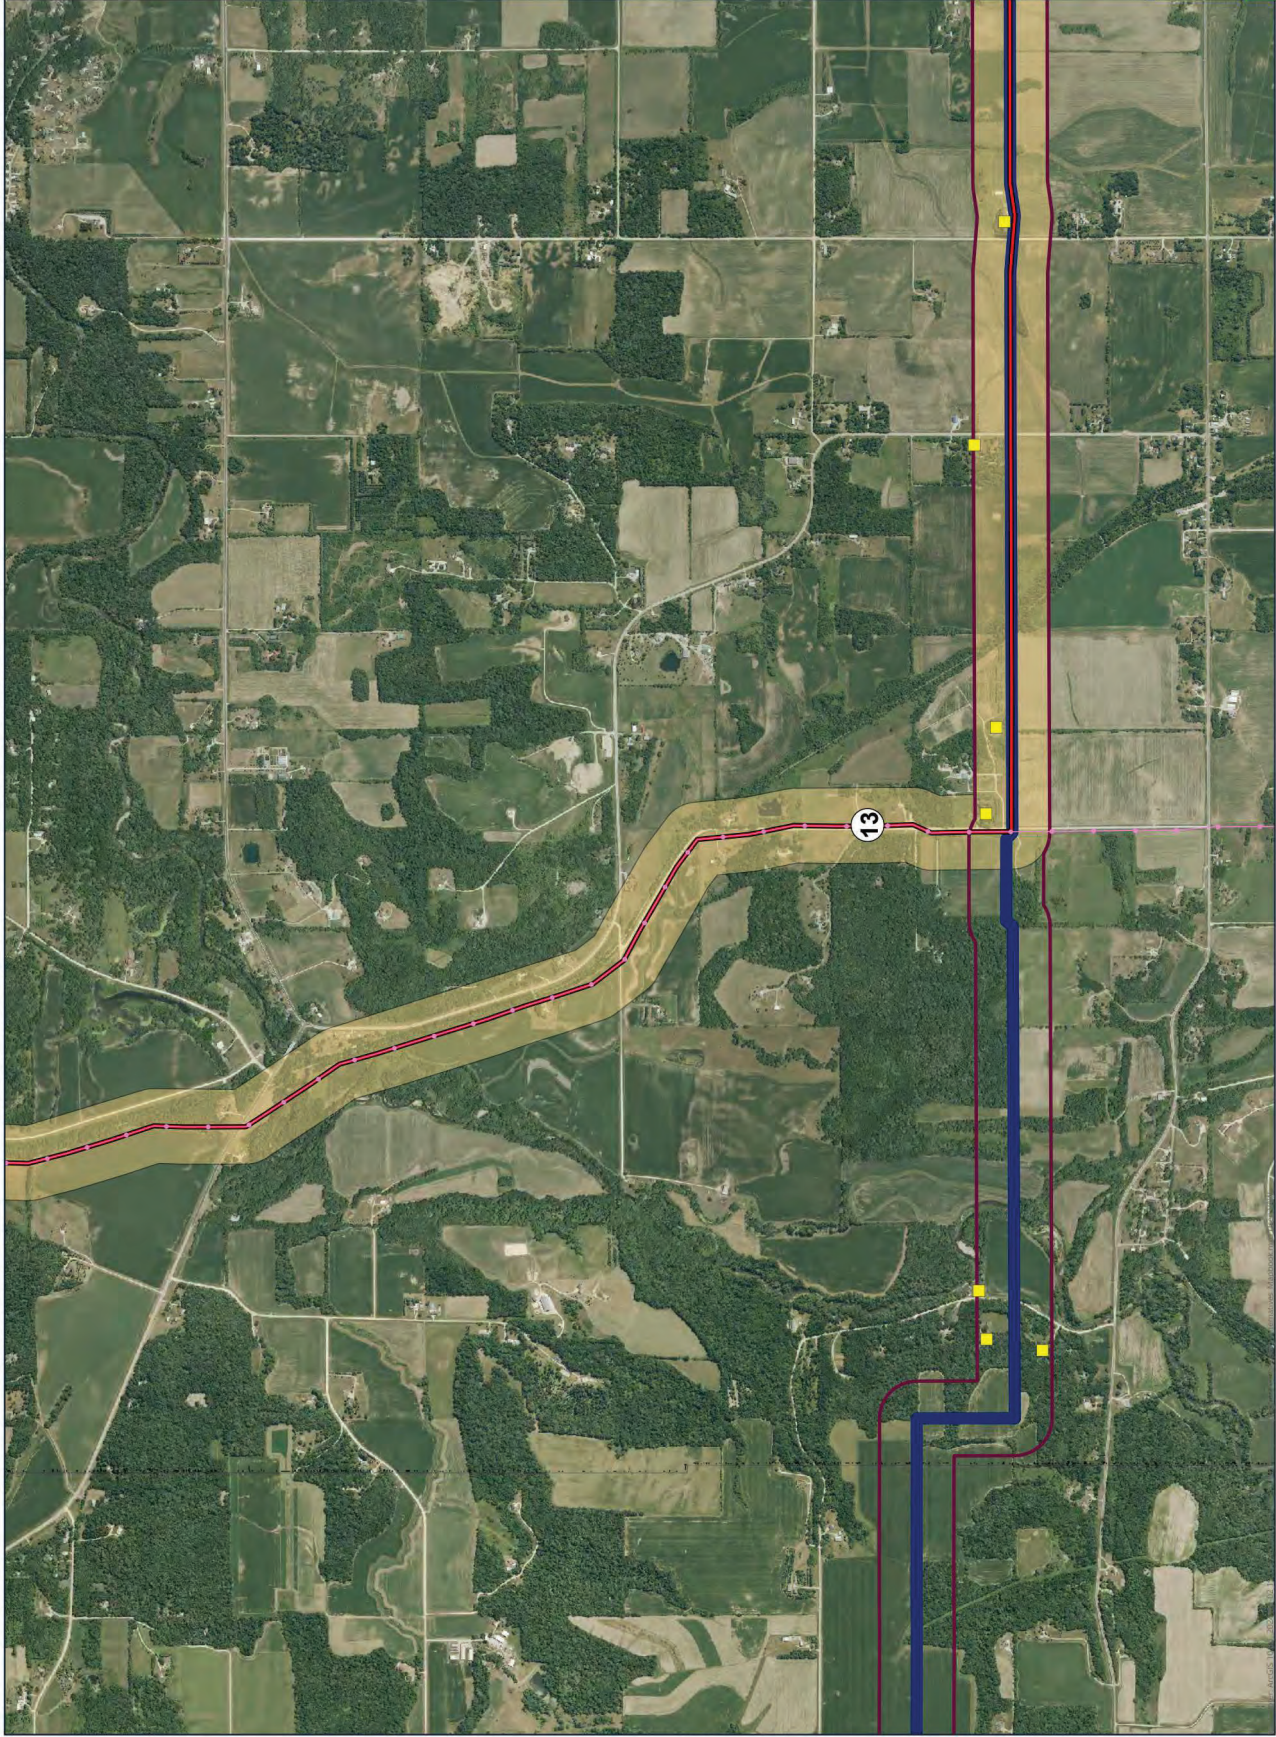

ALTERNATIVE 13
Segment 4 Scoping Alternatives
Mankato - Mississippi River
Transmission Line Project

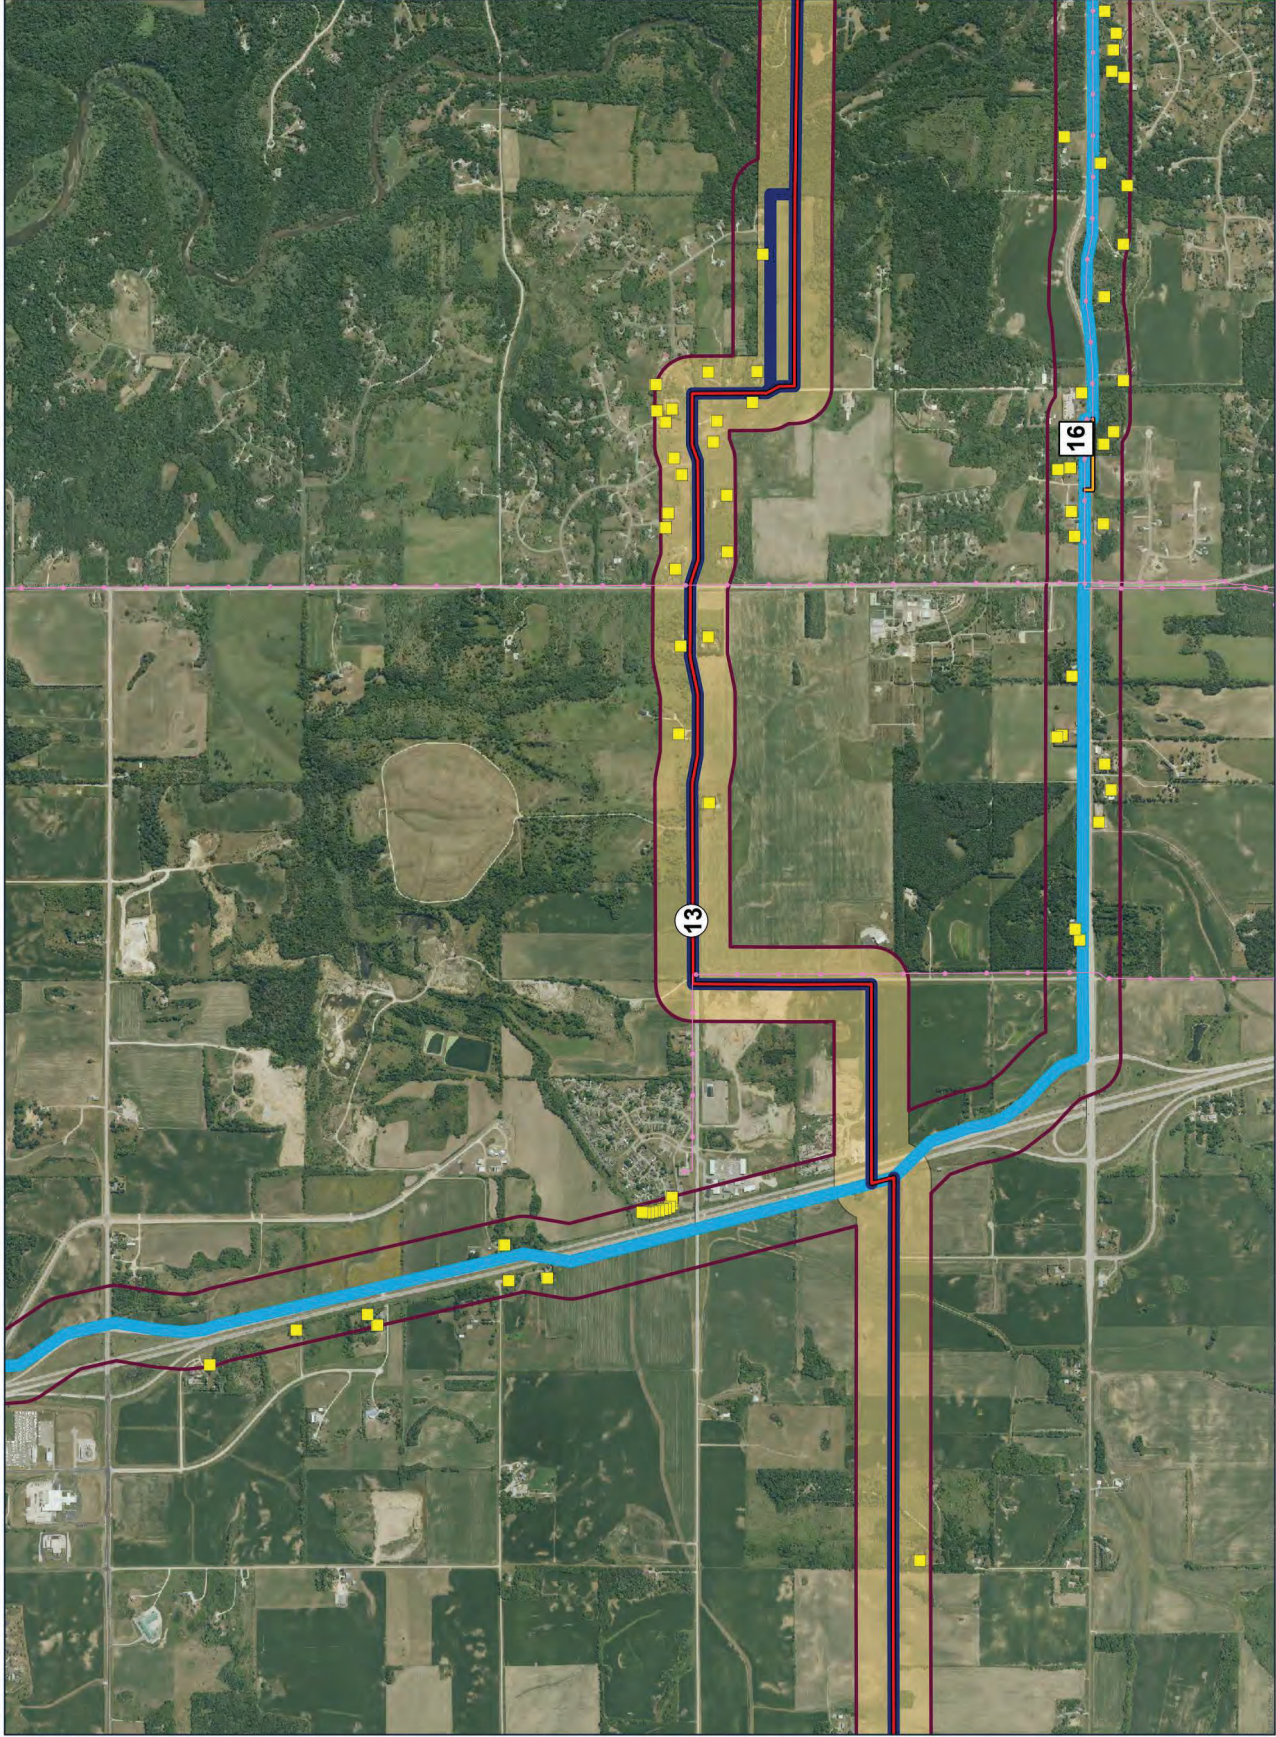

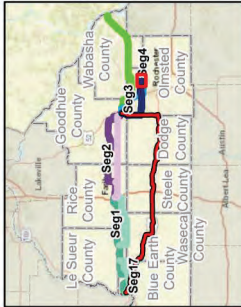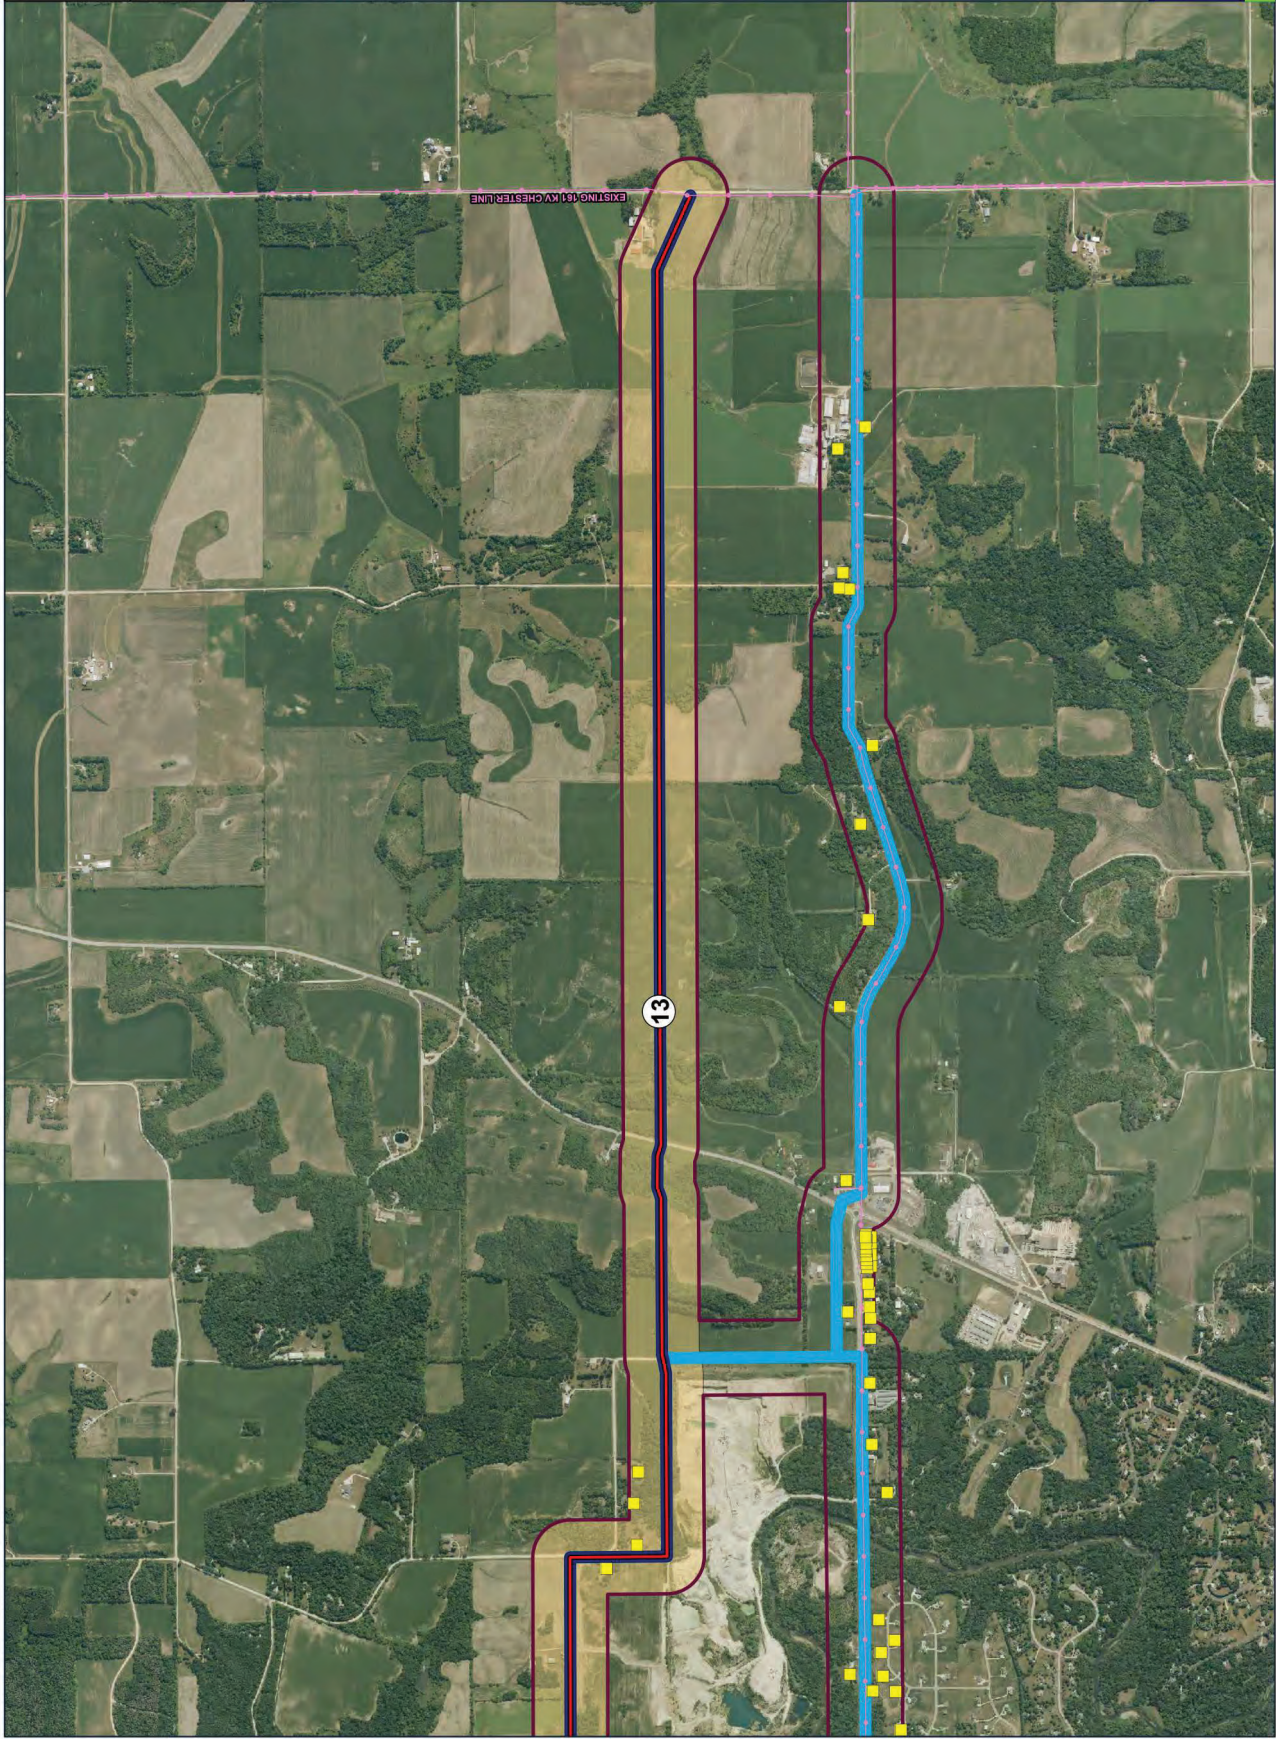

- Route Segment
- 4 East
- 4 West
- Proposed Route Width
- Alternative Width
- Existing Transmission Line
- Substation
- Residence Location



ALTERNATIVE 13
 Segment 4 Scoping Alternatives
 Mankato - Mississippi River
 Transmission Line Project