


APPENDIX G

City of Maplewood Road Improvement Plan

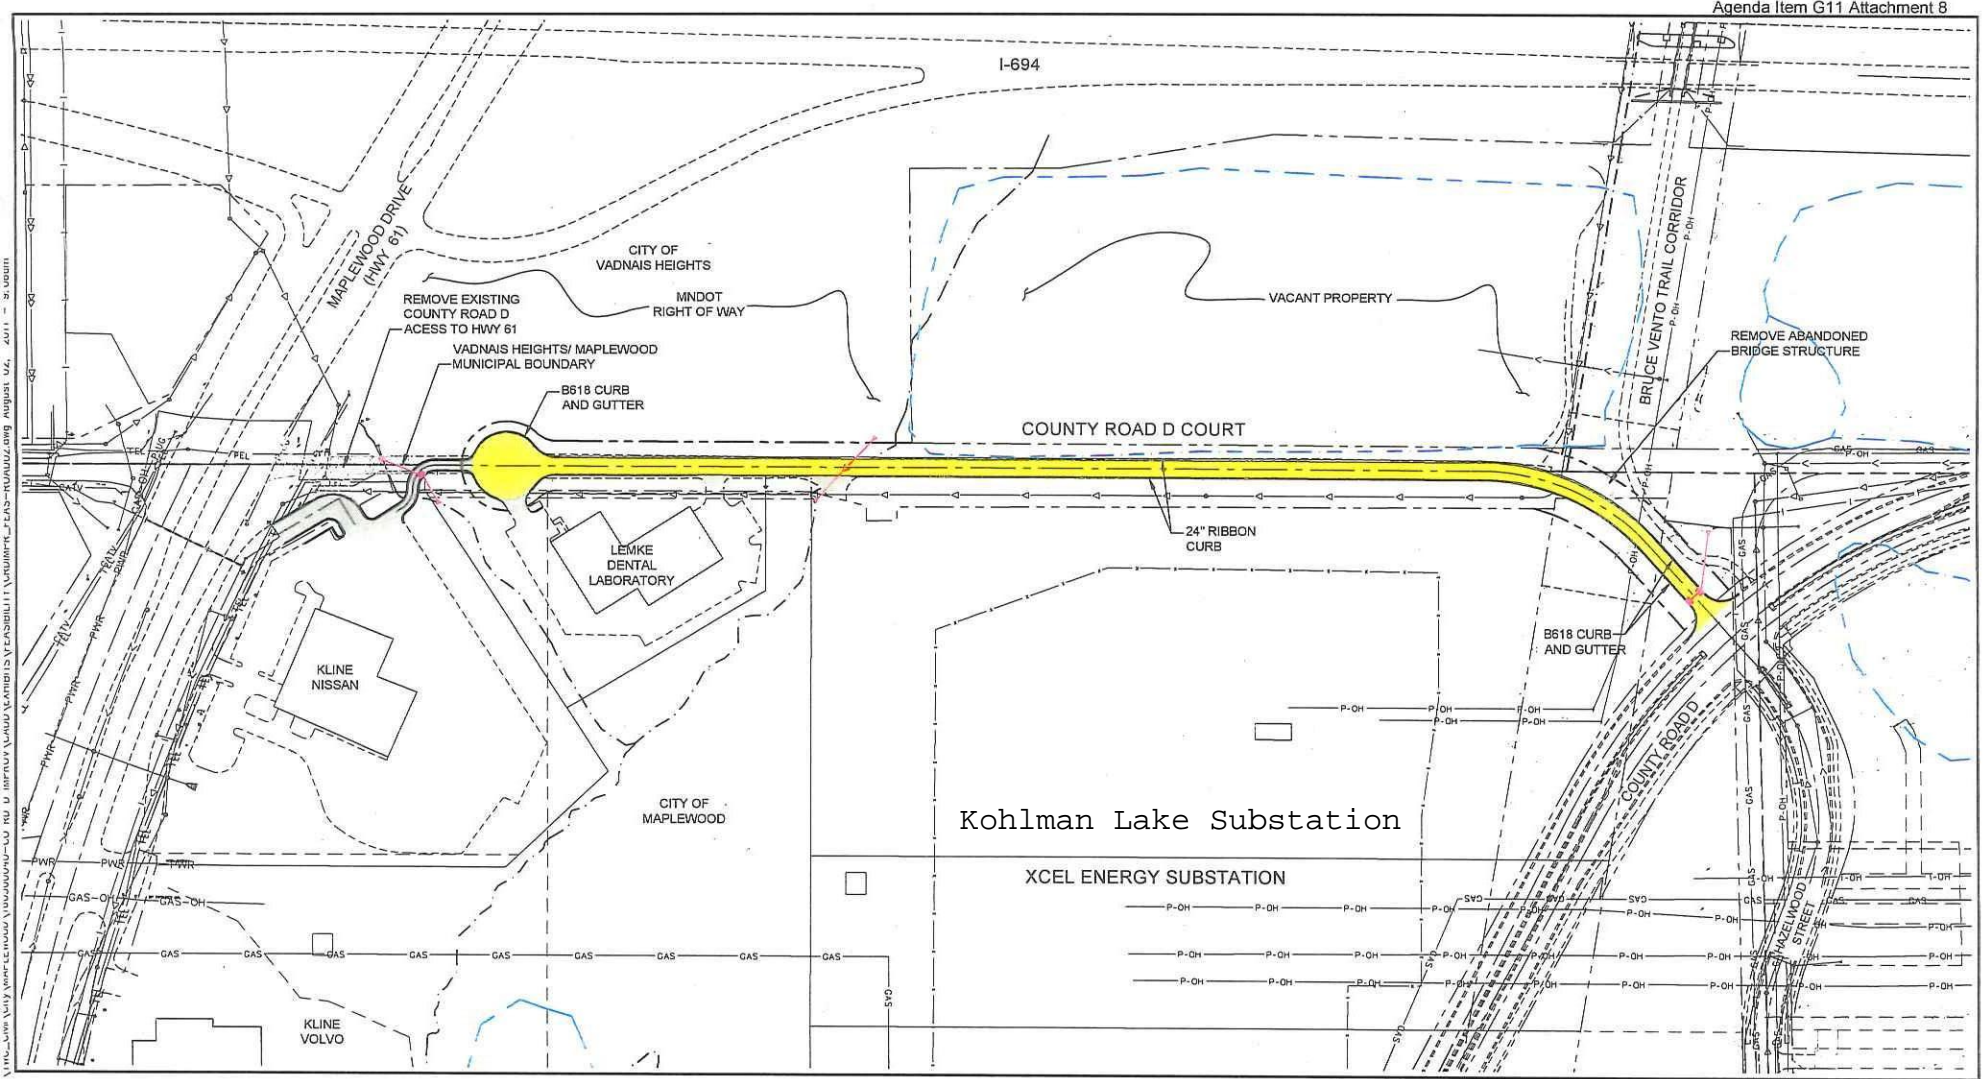

- LEGEND**
- PROPOSED PRIVATE ROADWAY IMPROVEMENTS
 - PROPOSED ROADWAY IMPROVEMENTS
 - PROPOSED STORM SEWER
 - PROPOSED DRAINAGE STRUCTURE
 - WETLAND BOUNDARY (NWI MAPPING)

PROPOSED ROADWAY IMPROVEMENTS
 COUNTY ROAD D COURT IMPROVEMENTS
 MAPLEWOOD CITY PROJECT NO. 10-20
 VADNAIS HEIGHTS CITY PROJECT NO. 2010-20

