



APPENDIX B


Maps

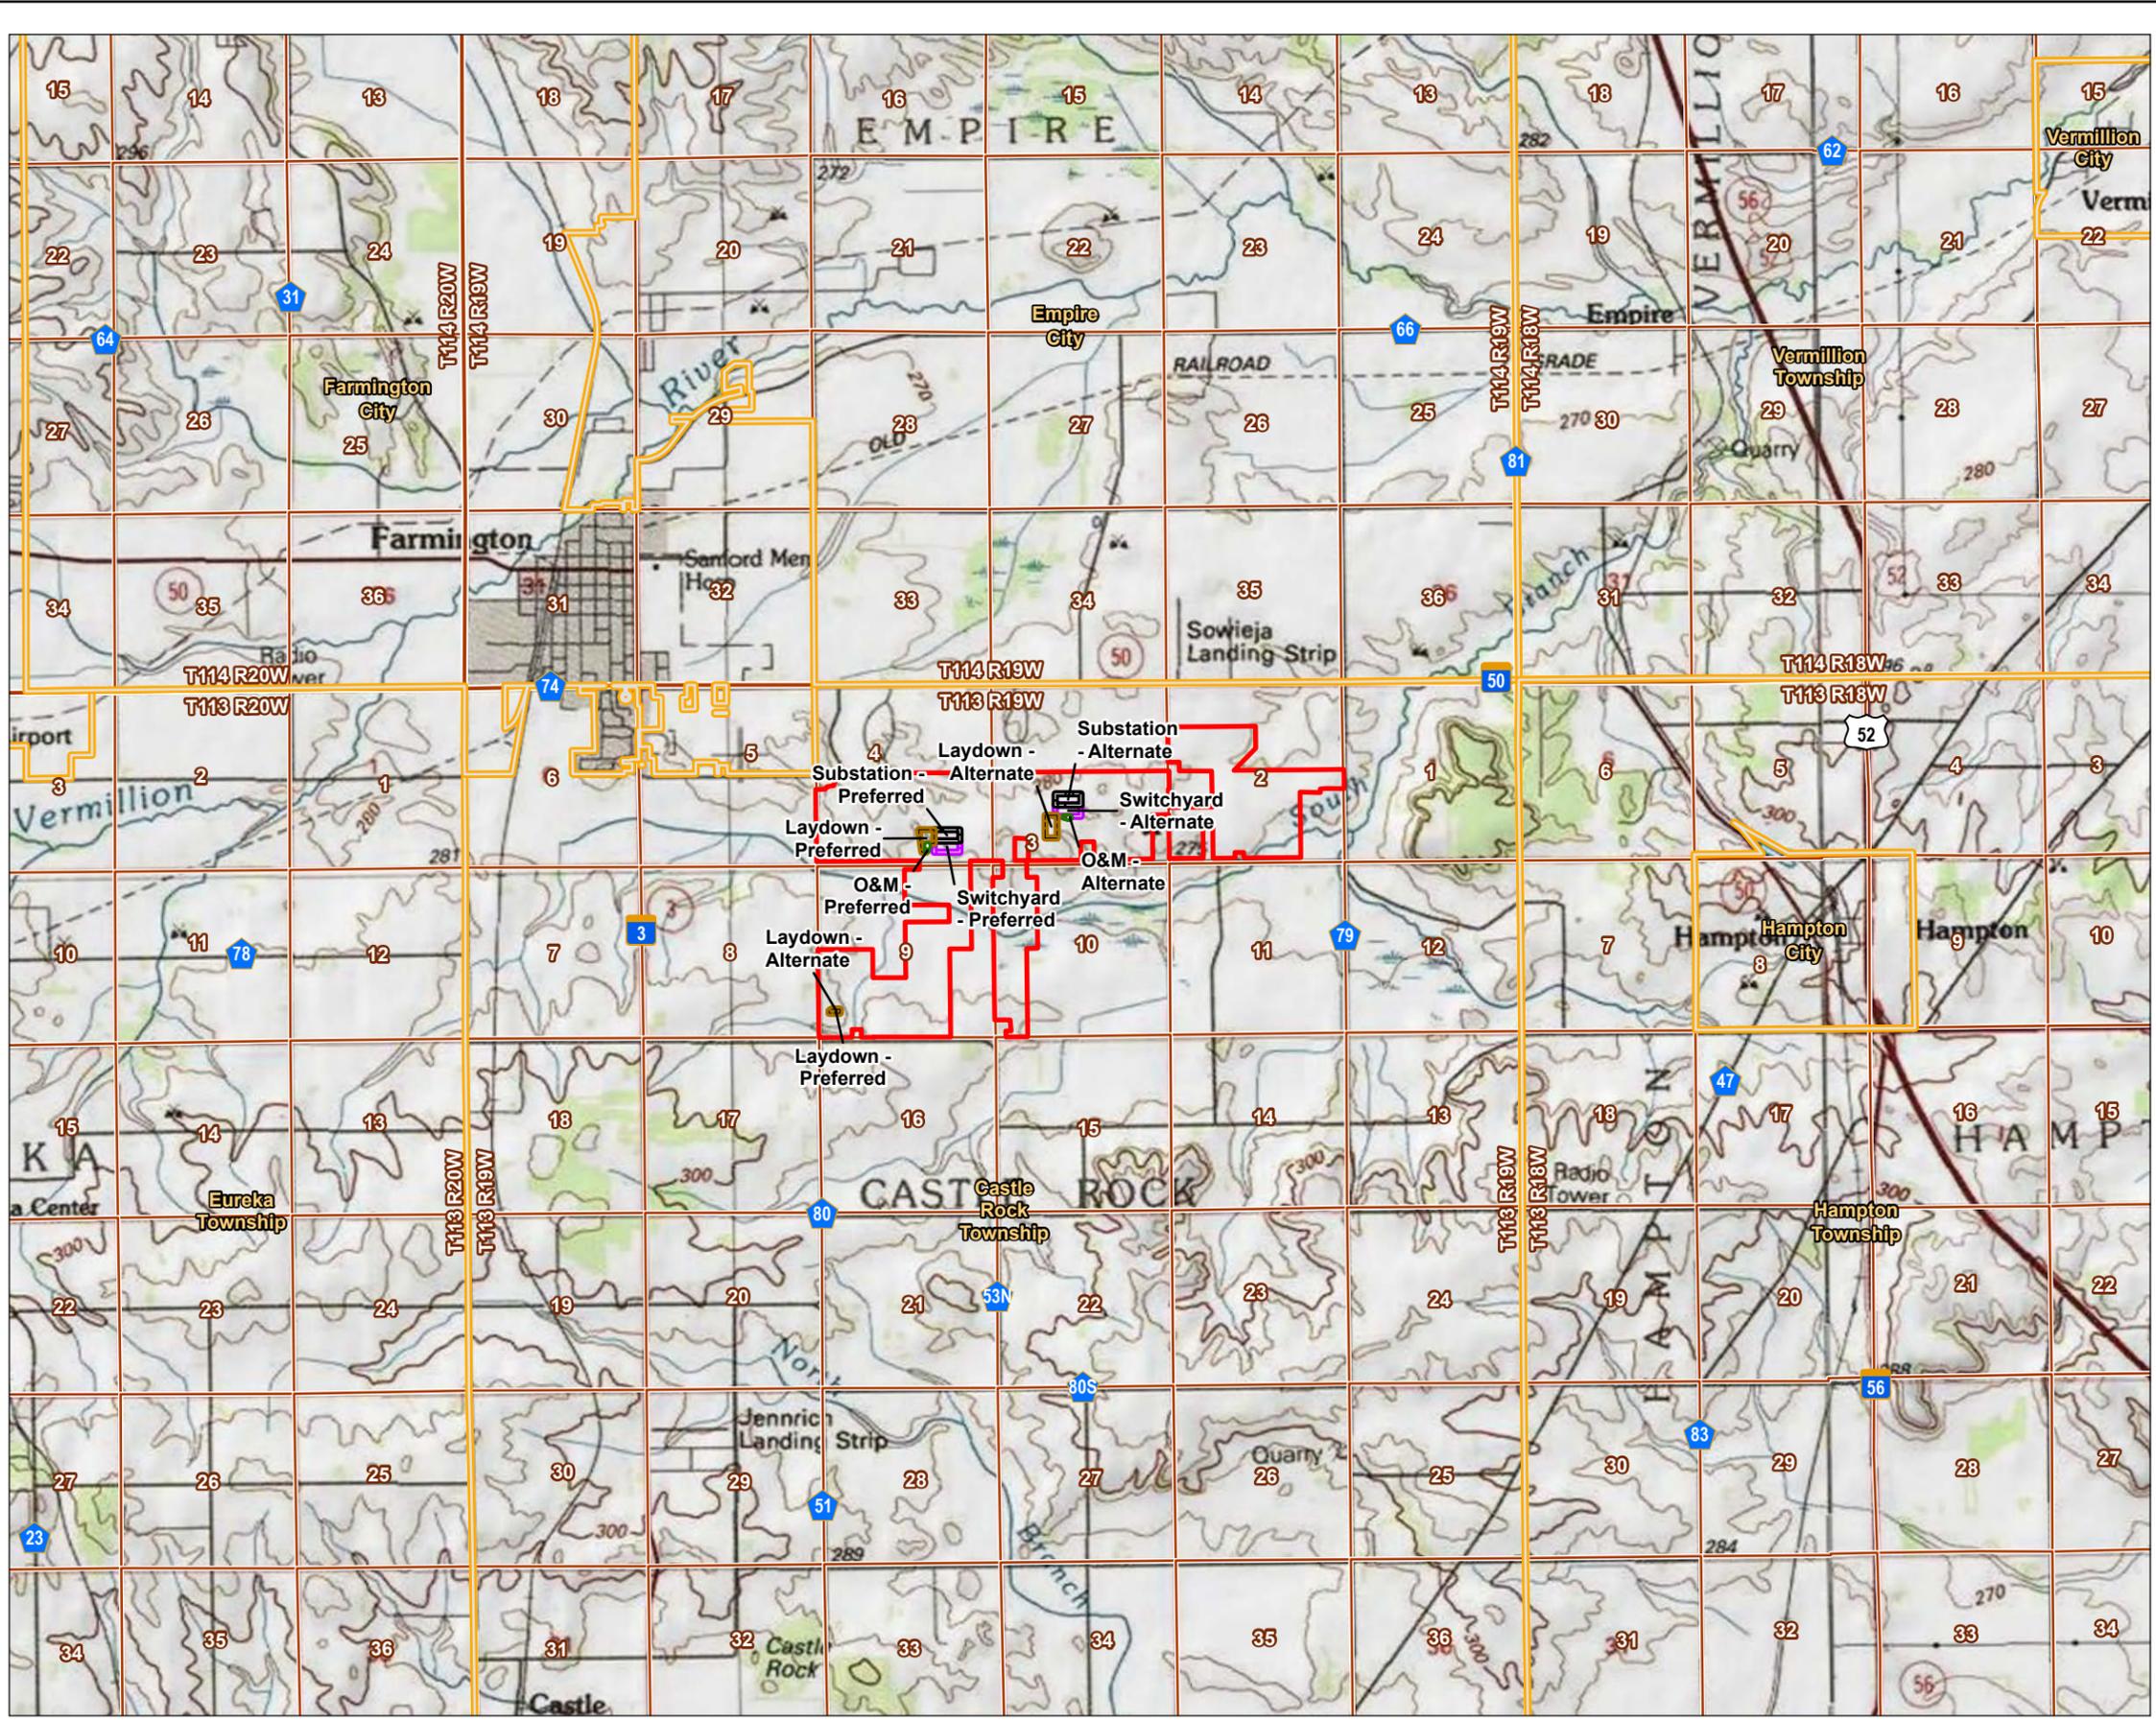

Map No. 1
 Title **Project Location Map**
 Client/Project 193709215
 Castle Rock Solar LLC
 Castle Rock Solar Project
 MPUC Site Permit Application
 Project Location Prepared by KJM on 2024-09-12
 Castle Rock Township
 Dakota Co., MN

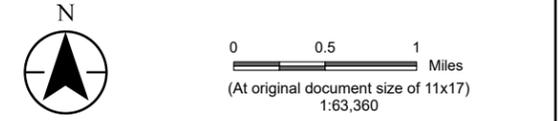

- Legend**
- Project Area Boundary
 - Proposed O&M Facility
 - Proposed Laydown Yard
 - Proposed Substation
 - Proposed Switchyard
 - County Subdivision
 - Township, Range & Section Boundary

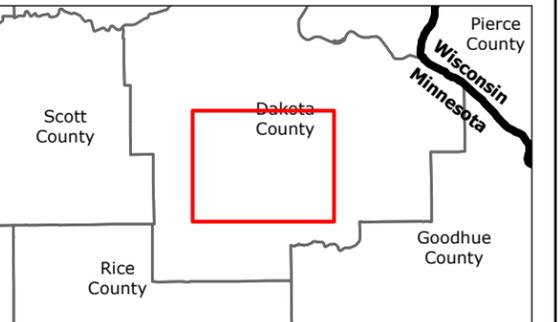


Notes
 1. Coordinate System: NAD 1983 StatePlane Minnesota South FIPS 2203 Feet
 2. Data Sources: Stantec, Castle Rock Solar LLC, MnGeo, MnDOT
 3. Background: USGS 7.5' Topographic Quadrangles



V:\1937\Active\193709215\03_data\gis_cad\gis\mxd\mmpuc_spa\mmpuc_spa.aprx Revised: 2024-09-12 By: kjmueller

Disclaimer: This document has been prepared based on information provided by others as cited in the Notes section. Stantec has not verified the accuracy and/or completeness of this information and shall not be responsible for any errors or omissions which may be incorporated herein as a result. Stantec assumes no responsibility for data supplied in electronic format, and the recipient accepts full responsibility for verifying the accuracy and completeness of the data.

V:\1937\Active\193709215\03_data\gis\mxd\mmpuc_spa.aprx Revised: 2024-10-30 By: kjmueller

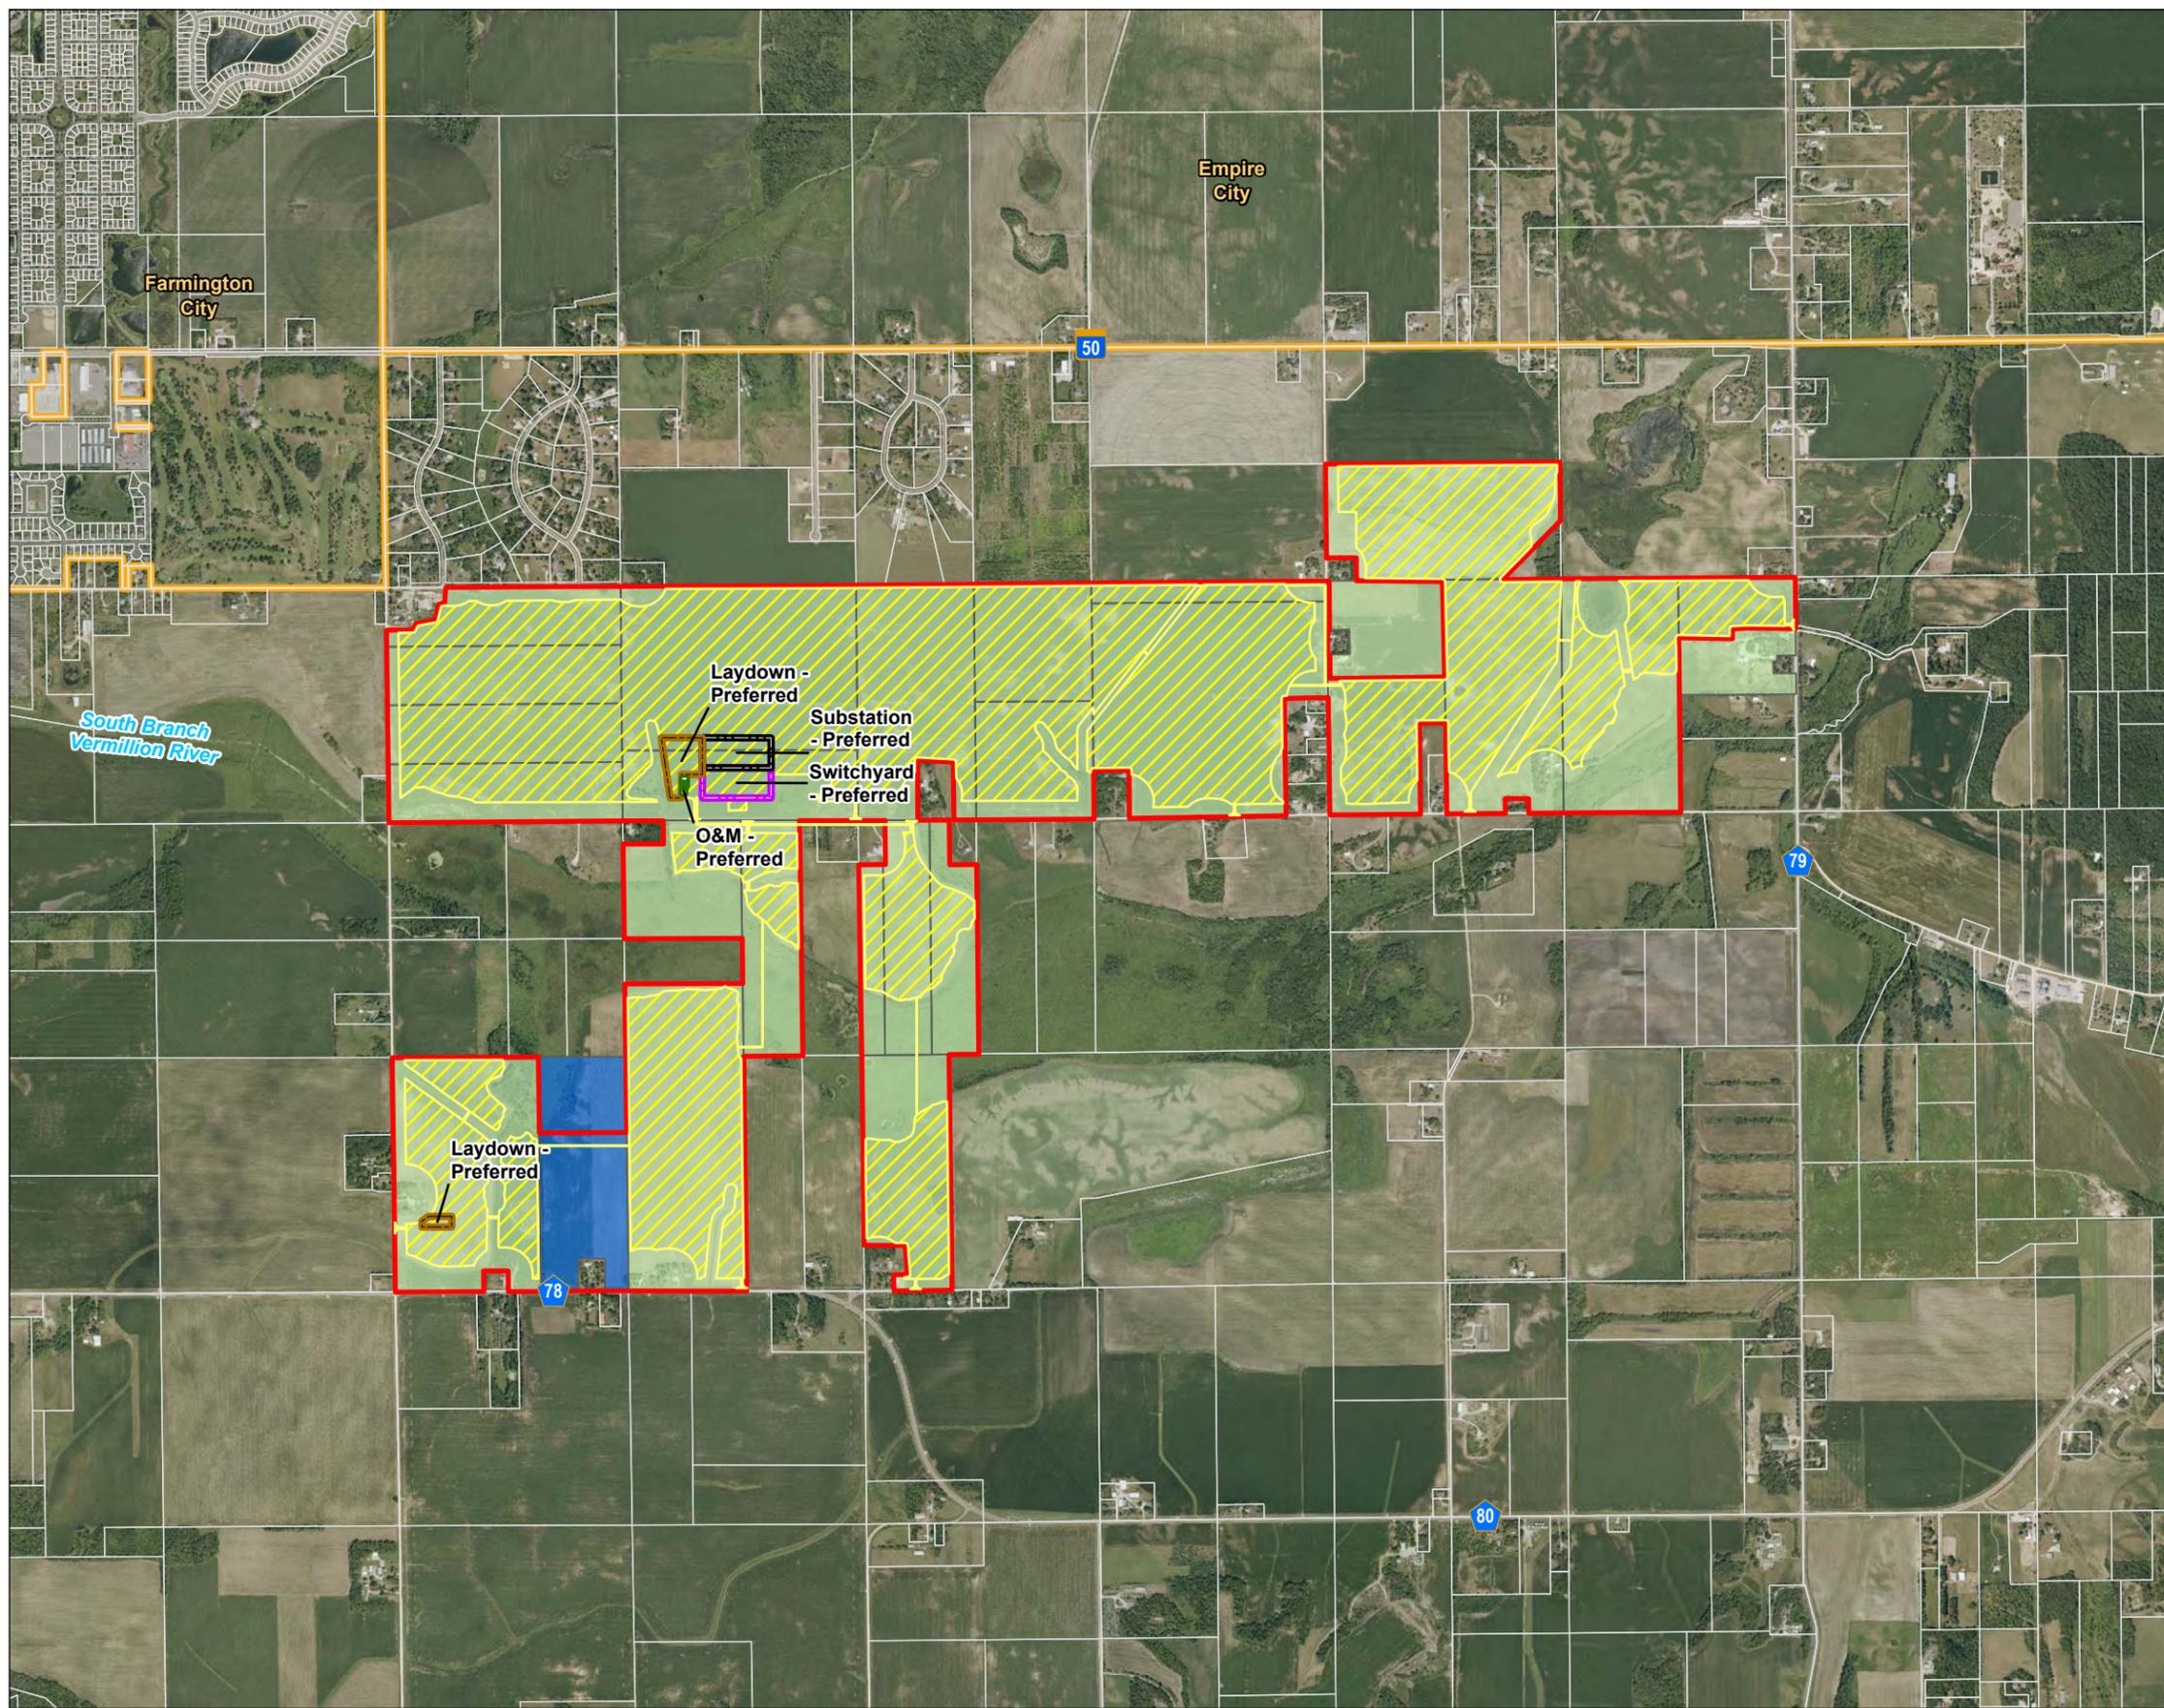


Map No.
2a

Title
Land Control and Development Areas - Preferred Project Design

Client/Project
Castle Rock Solar LLC
Castle Rock Solar Project
MPUC Site Permit Application

Project Location
Castle Rock Township
Dakota Co., MN

193709215
Prepared by KJM on 2024-10-30

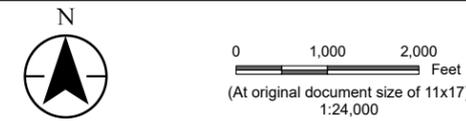

- Legend
- Project Area Boundary
 - Proposed O&M Facility
 - Proposed Laydown Yard
 - Proposed Substation
 - Proposed Switchyard
 - Proposed Development Area
 - Participating Parcel
 - Potential Participating Land*
 - Non-Participating Parcel
 - Municipal Boundary


*Potential Participating Land consist of land that is the subject of ongoing site control negotiations. Castle Rock will update the map when negotiations are complete and the land becomes Participating Land.



- Notes
1. Coordinate System: NAD 1983 StatePlane Minnesota South FIPS 2203 Feet
 2. Data Sources: Stantec, Castle Rock Solar LLC, Dakota Co., MnGeo, MnDOT
 3. Background: 2023 NAIP



V:\1937\Active\193709215\03_data\gis\mxd\mmpuc_spa\mmpuc_spa.aprx Revised: 2024-10-30 By: kjmueller

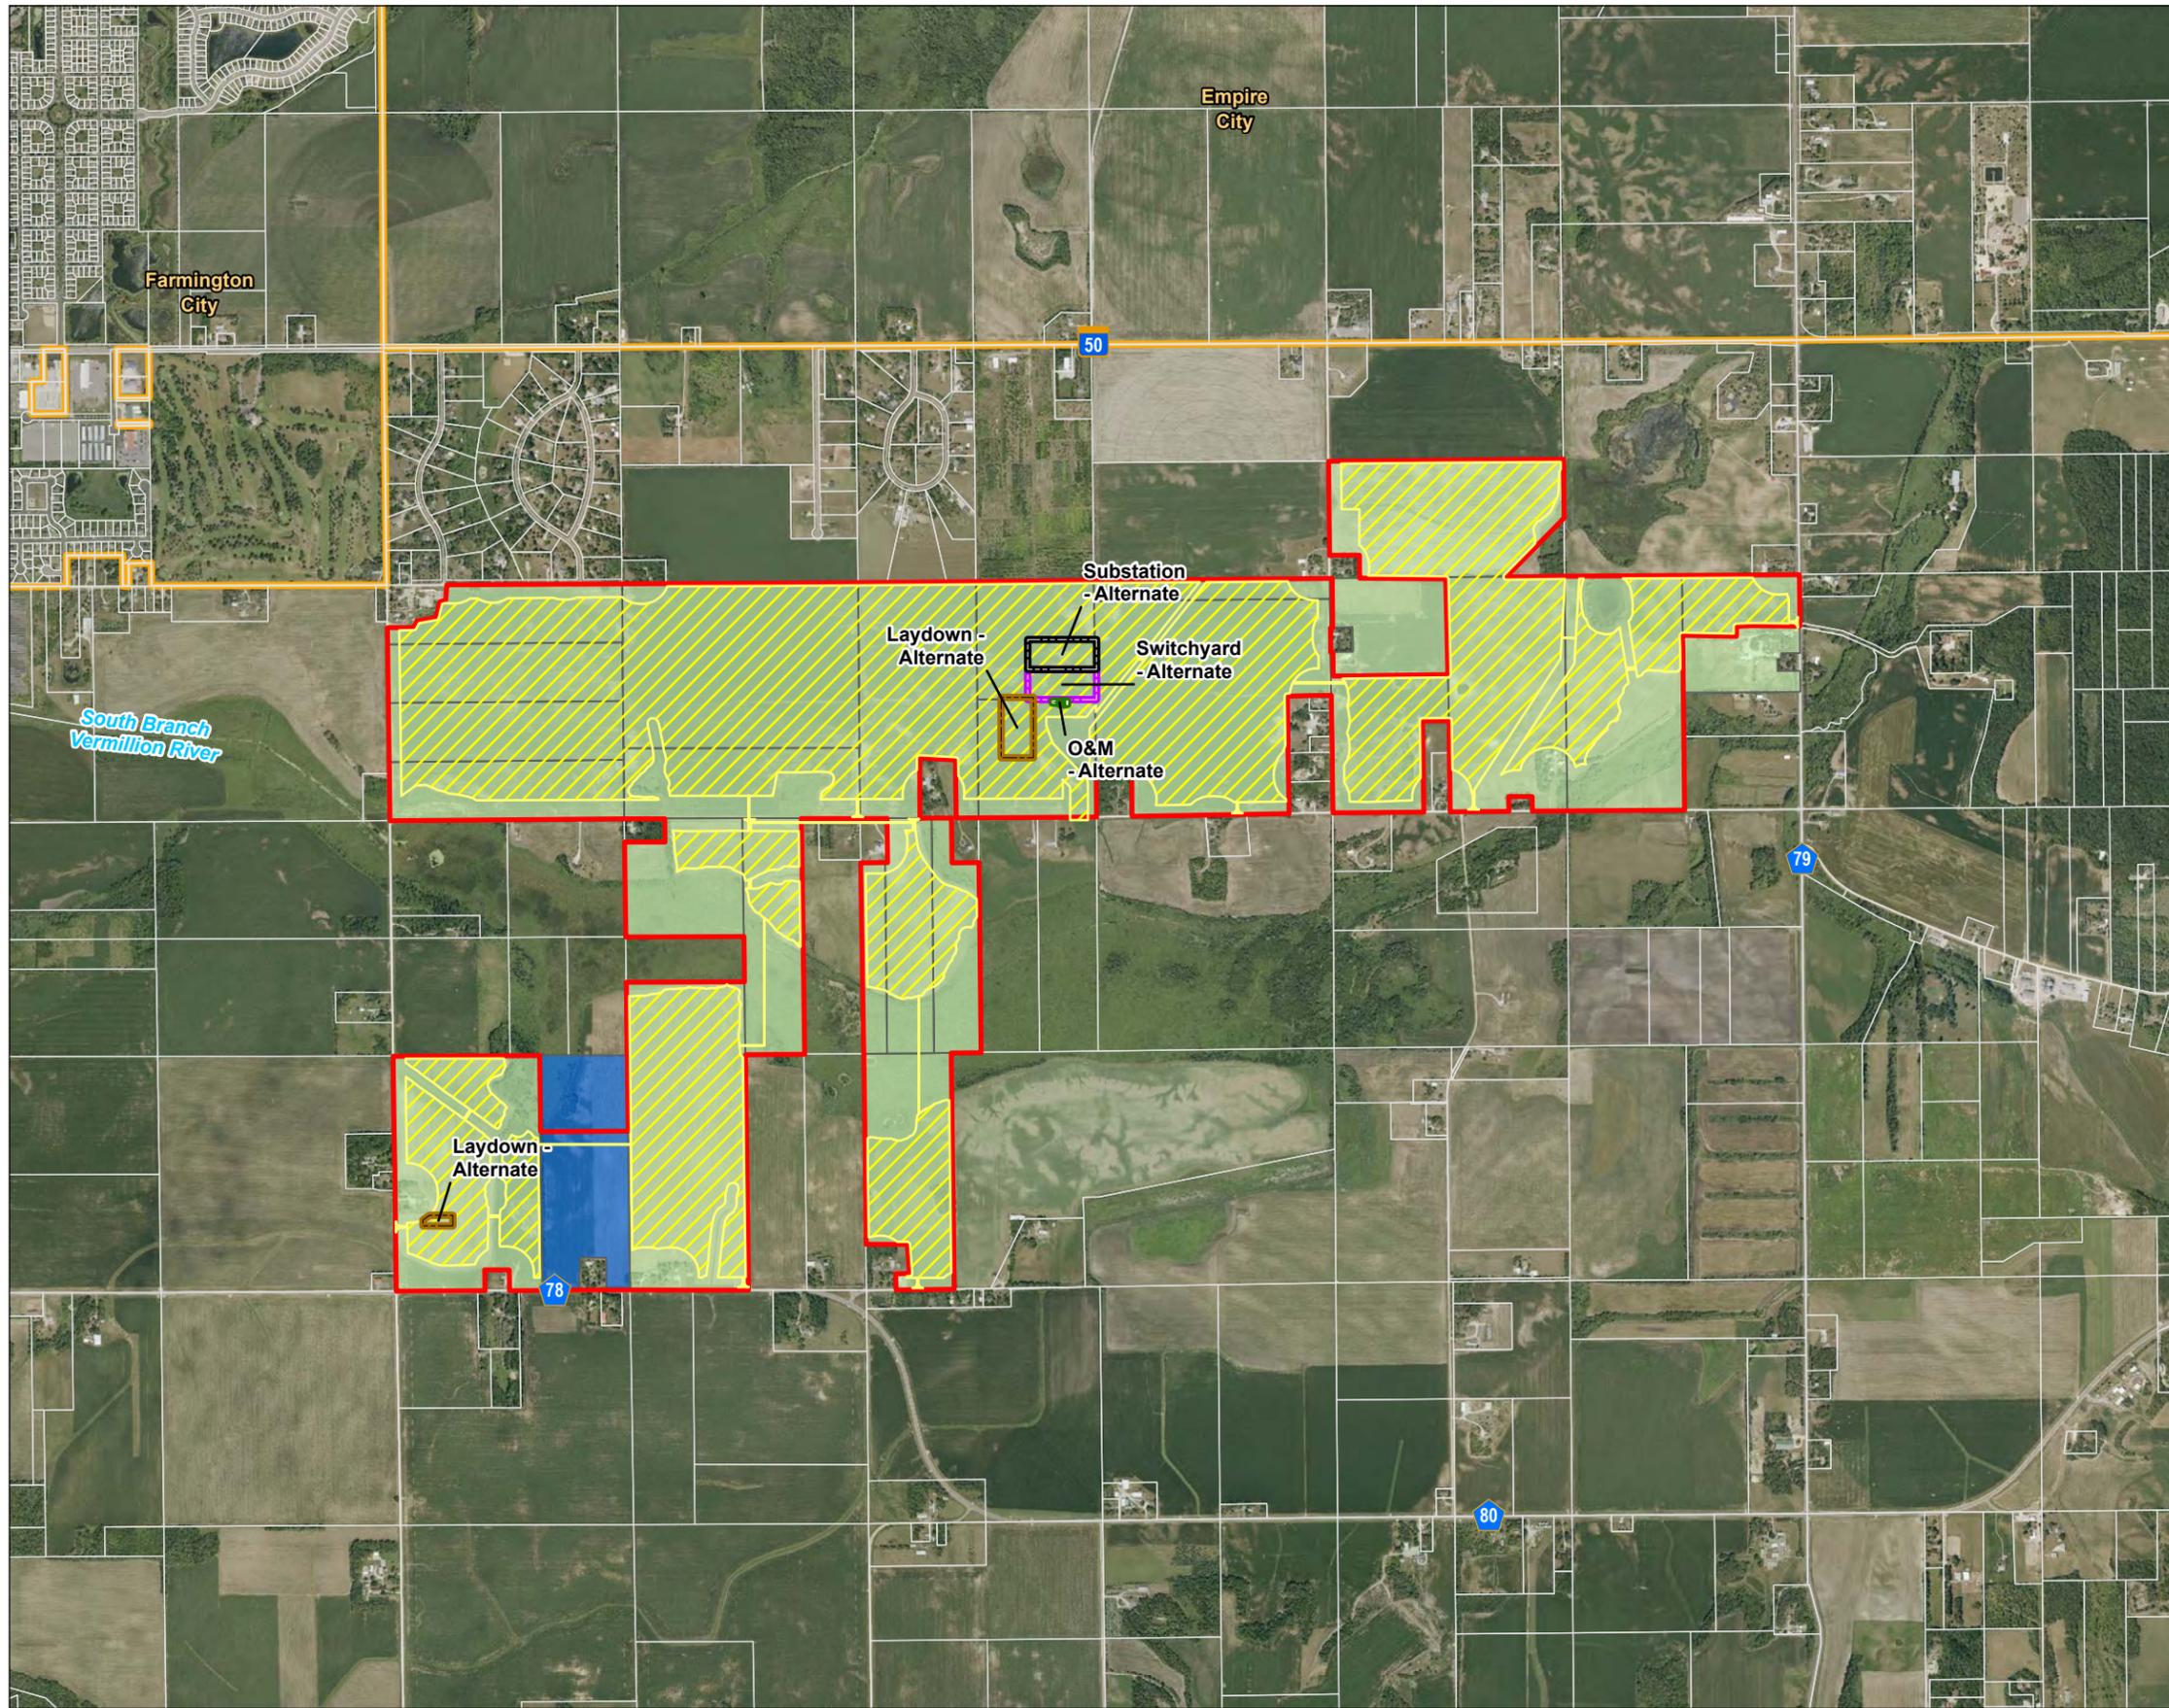


Map No.
2b

Title
**Land Control and Development Areas -
Alternate Project Design**

Client/Project
Castle Rock Solar LLC
Castle Rock Solar Project
MPUC Site Permit Application
193709215


Project Location
Castle Rock Township
Dakota Co., MN
Prepared by KJM on 2024-10-30

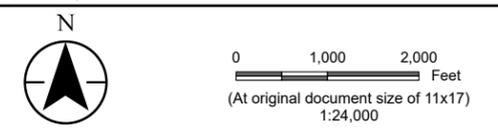

Legend

- Project Area Boundary
- Proposed O&M Facility
- Proposed Laydown Yard
- Proposed Substation
- Proposed Switchyard
- Proposed Development Area
- Participating Parcel
- Potential Participating Land*
- Non-Participating Parcel
- Municipal Boundary


*Potential Participating Land consist of land that is the subject of ongoing site control negotiations. Castle Rock will update the map when negotiations are complete and the land becomes Participating Land.

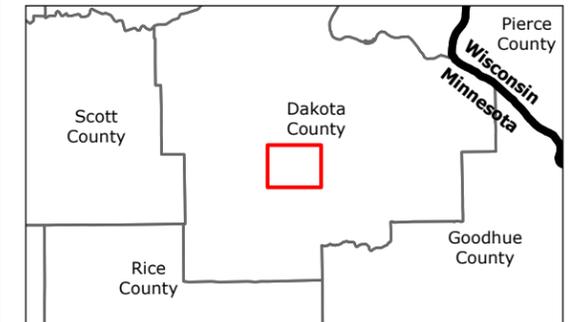

- Notes
1. Coordinate System: NAD 1983 StatePlane Minnesota South FIPS 2203 Feet
 2. Data Sources: Stantec, Castle Rock Solar LLC, Dakota Co., MnGeo, MnDOT
 3. Background: 2023 NAIP



V:\1937\Active\193709215\03_data\gis\mxd\mmpuc_spa\mmpuc_spa.aprx Revised: 2024-10-25 By: kjmueller

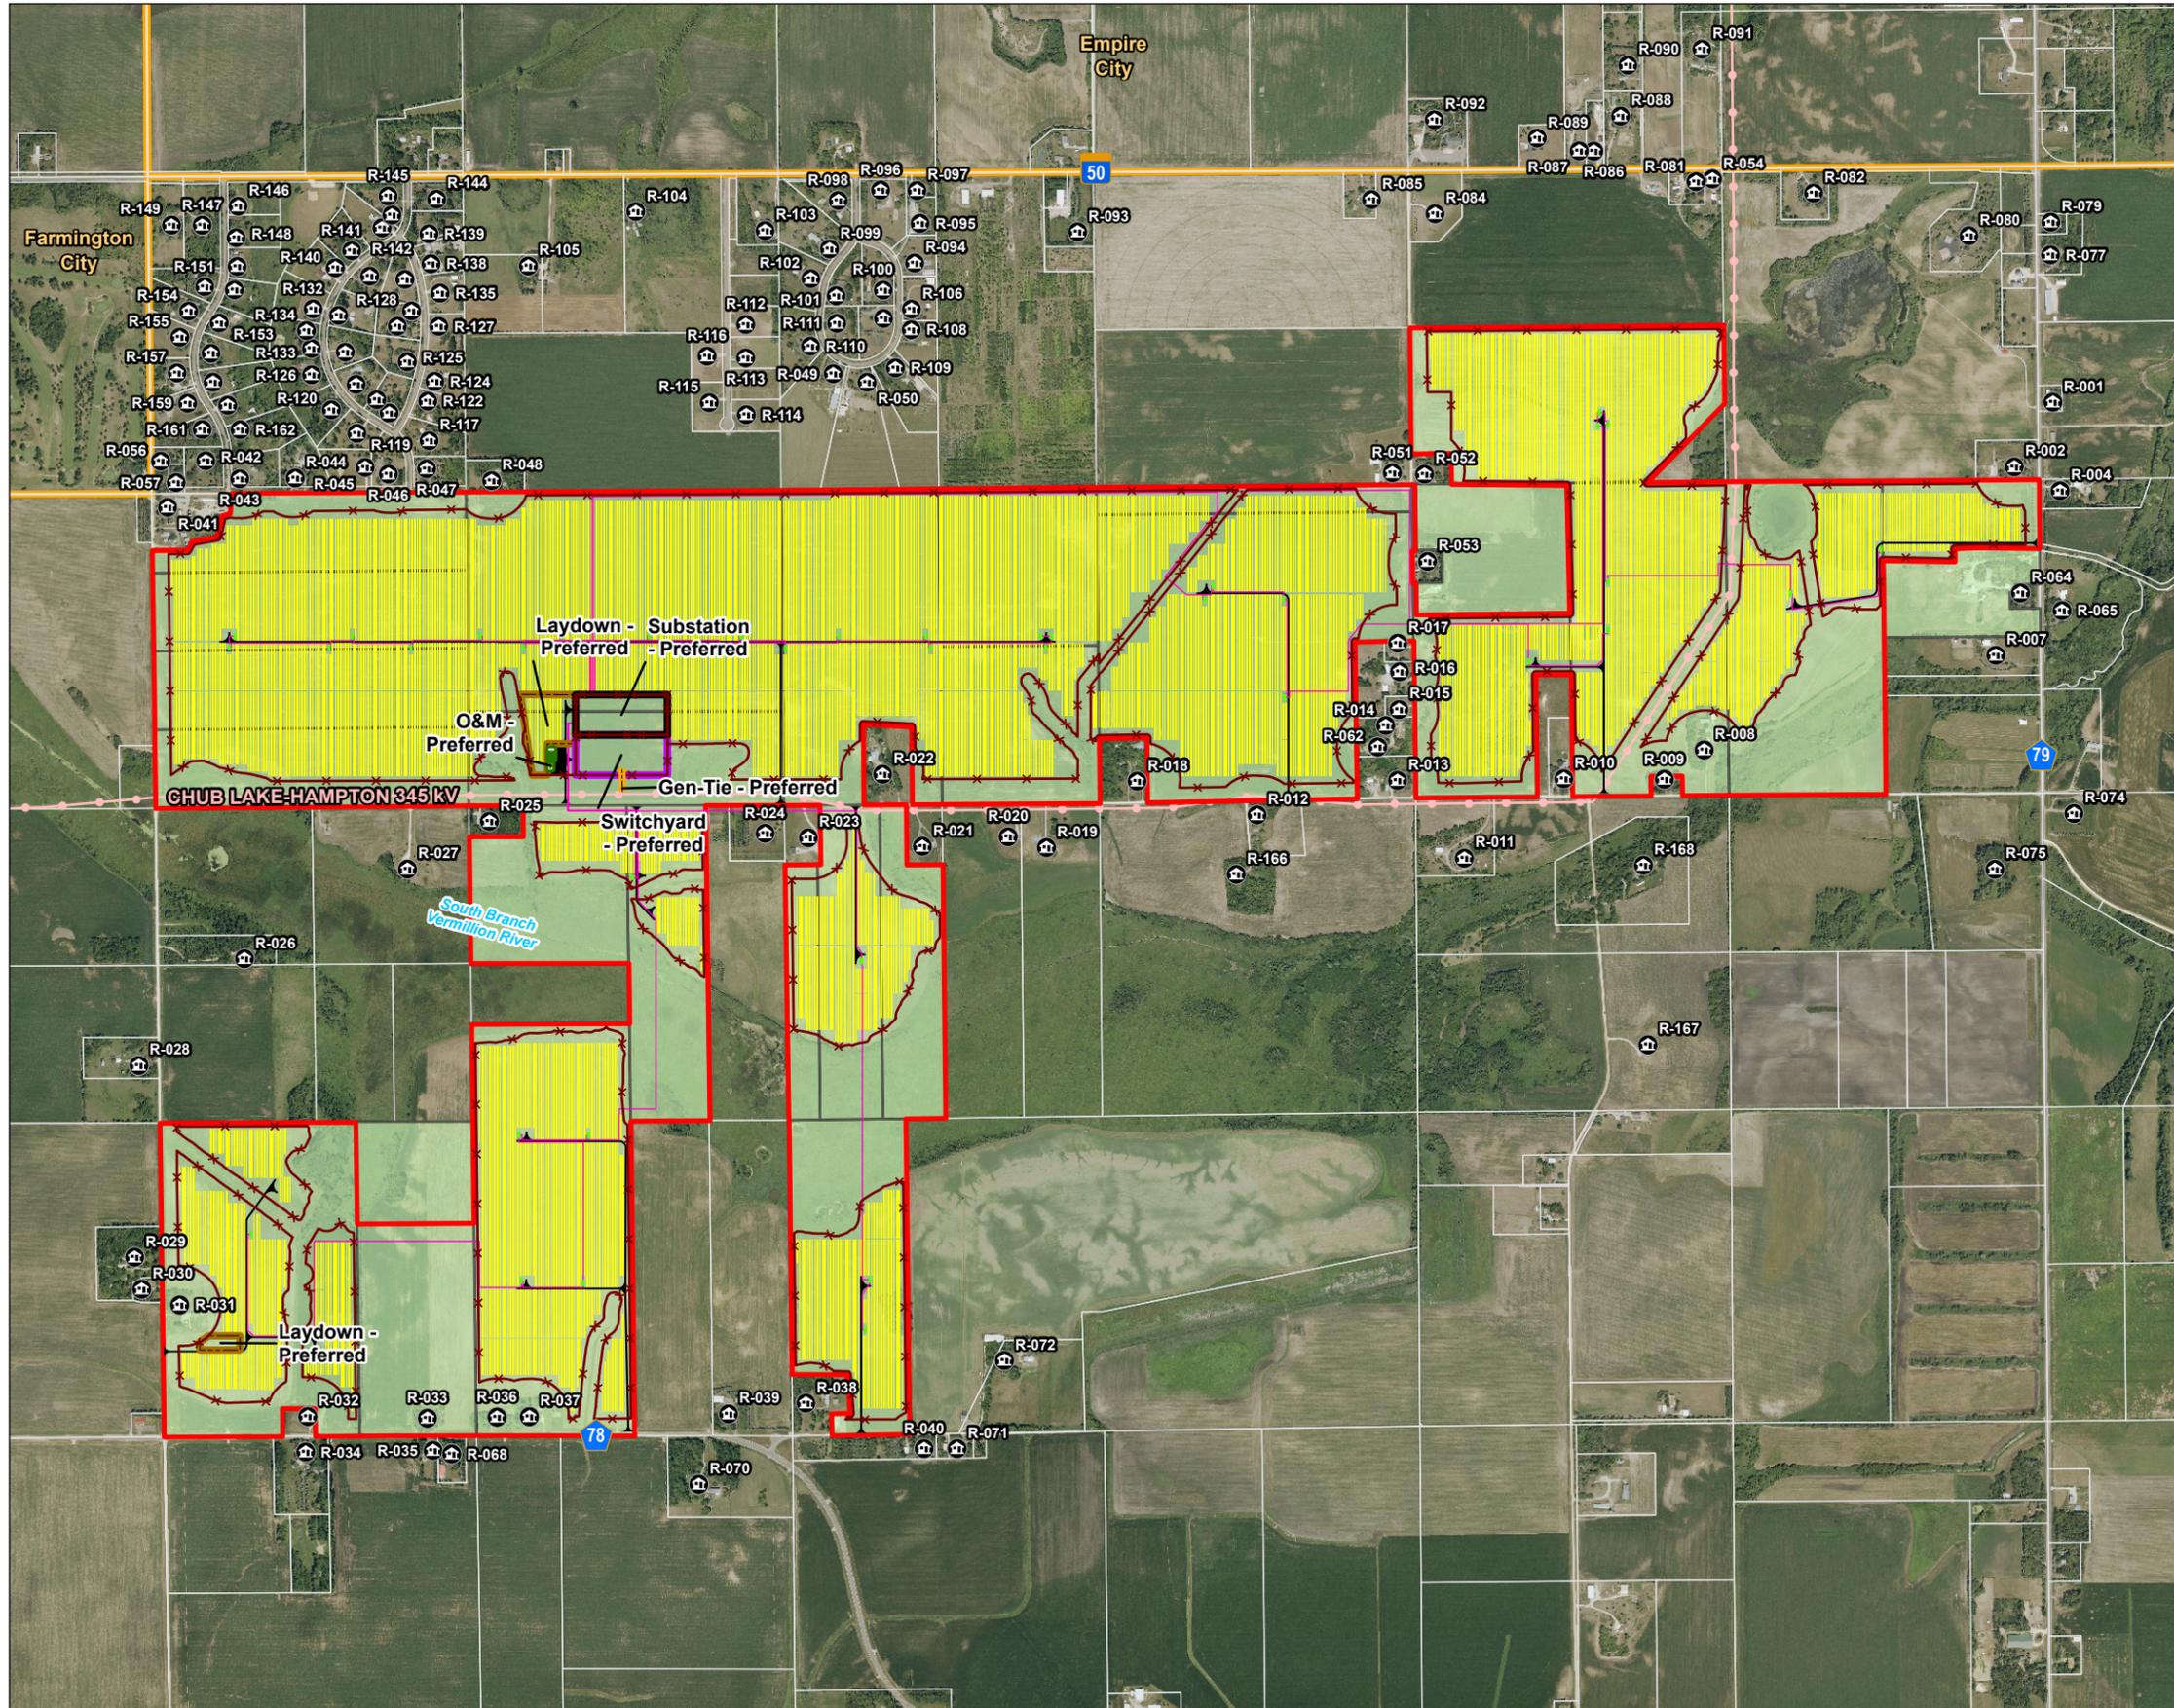


Map No.
3a

Title
Preliminary Project Layout - Preferred Project Design


Client/Project
Castle Rock Solar LLC
Castle Rock Solar Project
MPUC Site Permit Application

Project Location
Castle Rock Township
Dakota Co., MN

193709215
Prepared by KJM on 2024-10-25

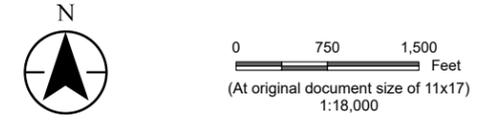


- Legend
- Project Area Boundary
 - Nearby Residence
 - Existing Transmission Line (POI)
 - Proposed Gen-Tie
 - Proposed Collection Line
 - Proposed Fence
 - Proposed Inverter Pad
 - Proposed Solar Array
 - Proposed Access Road
 - Proposed O&M Facility
 - Proposed Laydown Yard
 - Proposed Substation
 - Proposed Switchyard
 - Participating Parcel
 - Non-Participating Parcel
 - Municipal Boundary

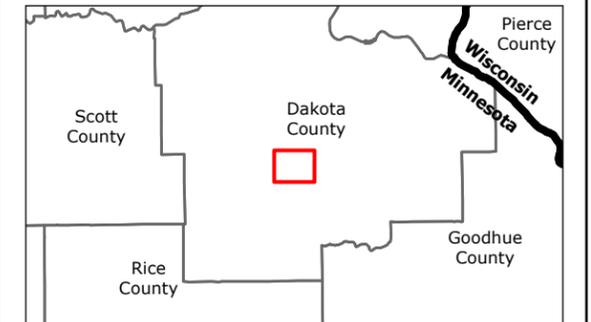

Notes

1. Coordinate System: NAD 1983 StatePlane Minnesota South FIPS 2203 Feet
2. Data Sources: Stantec, Castle Rock Solar LLC, Dakota Co., HIFLD, MnGeo, MnDOT
3. Background: 2023 NAIP



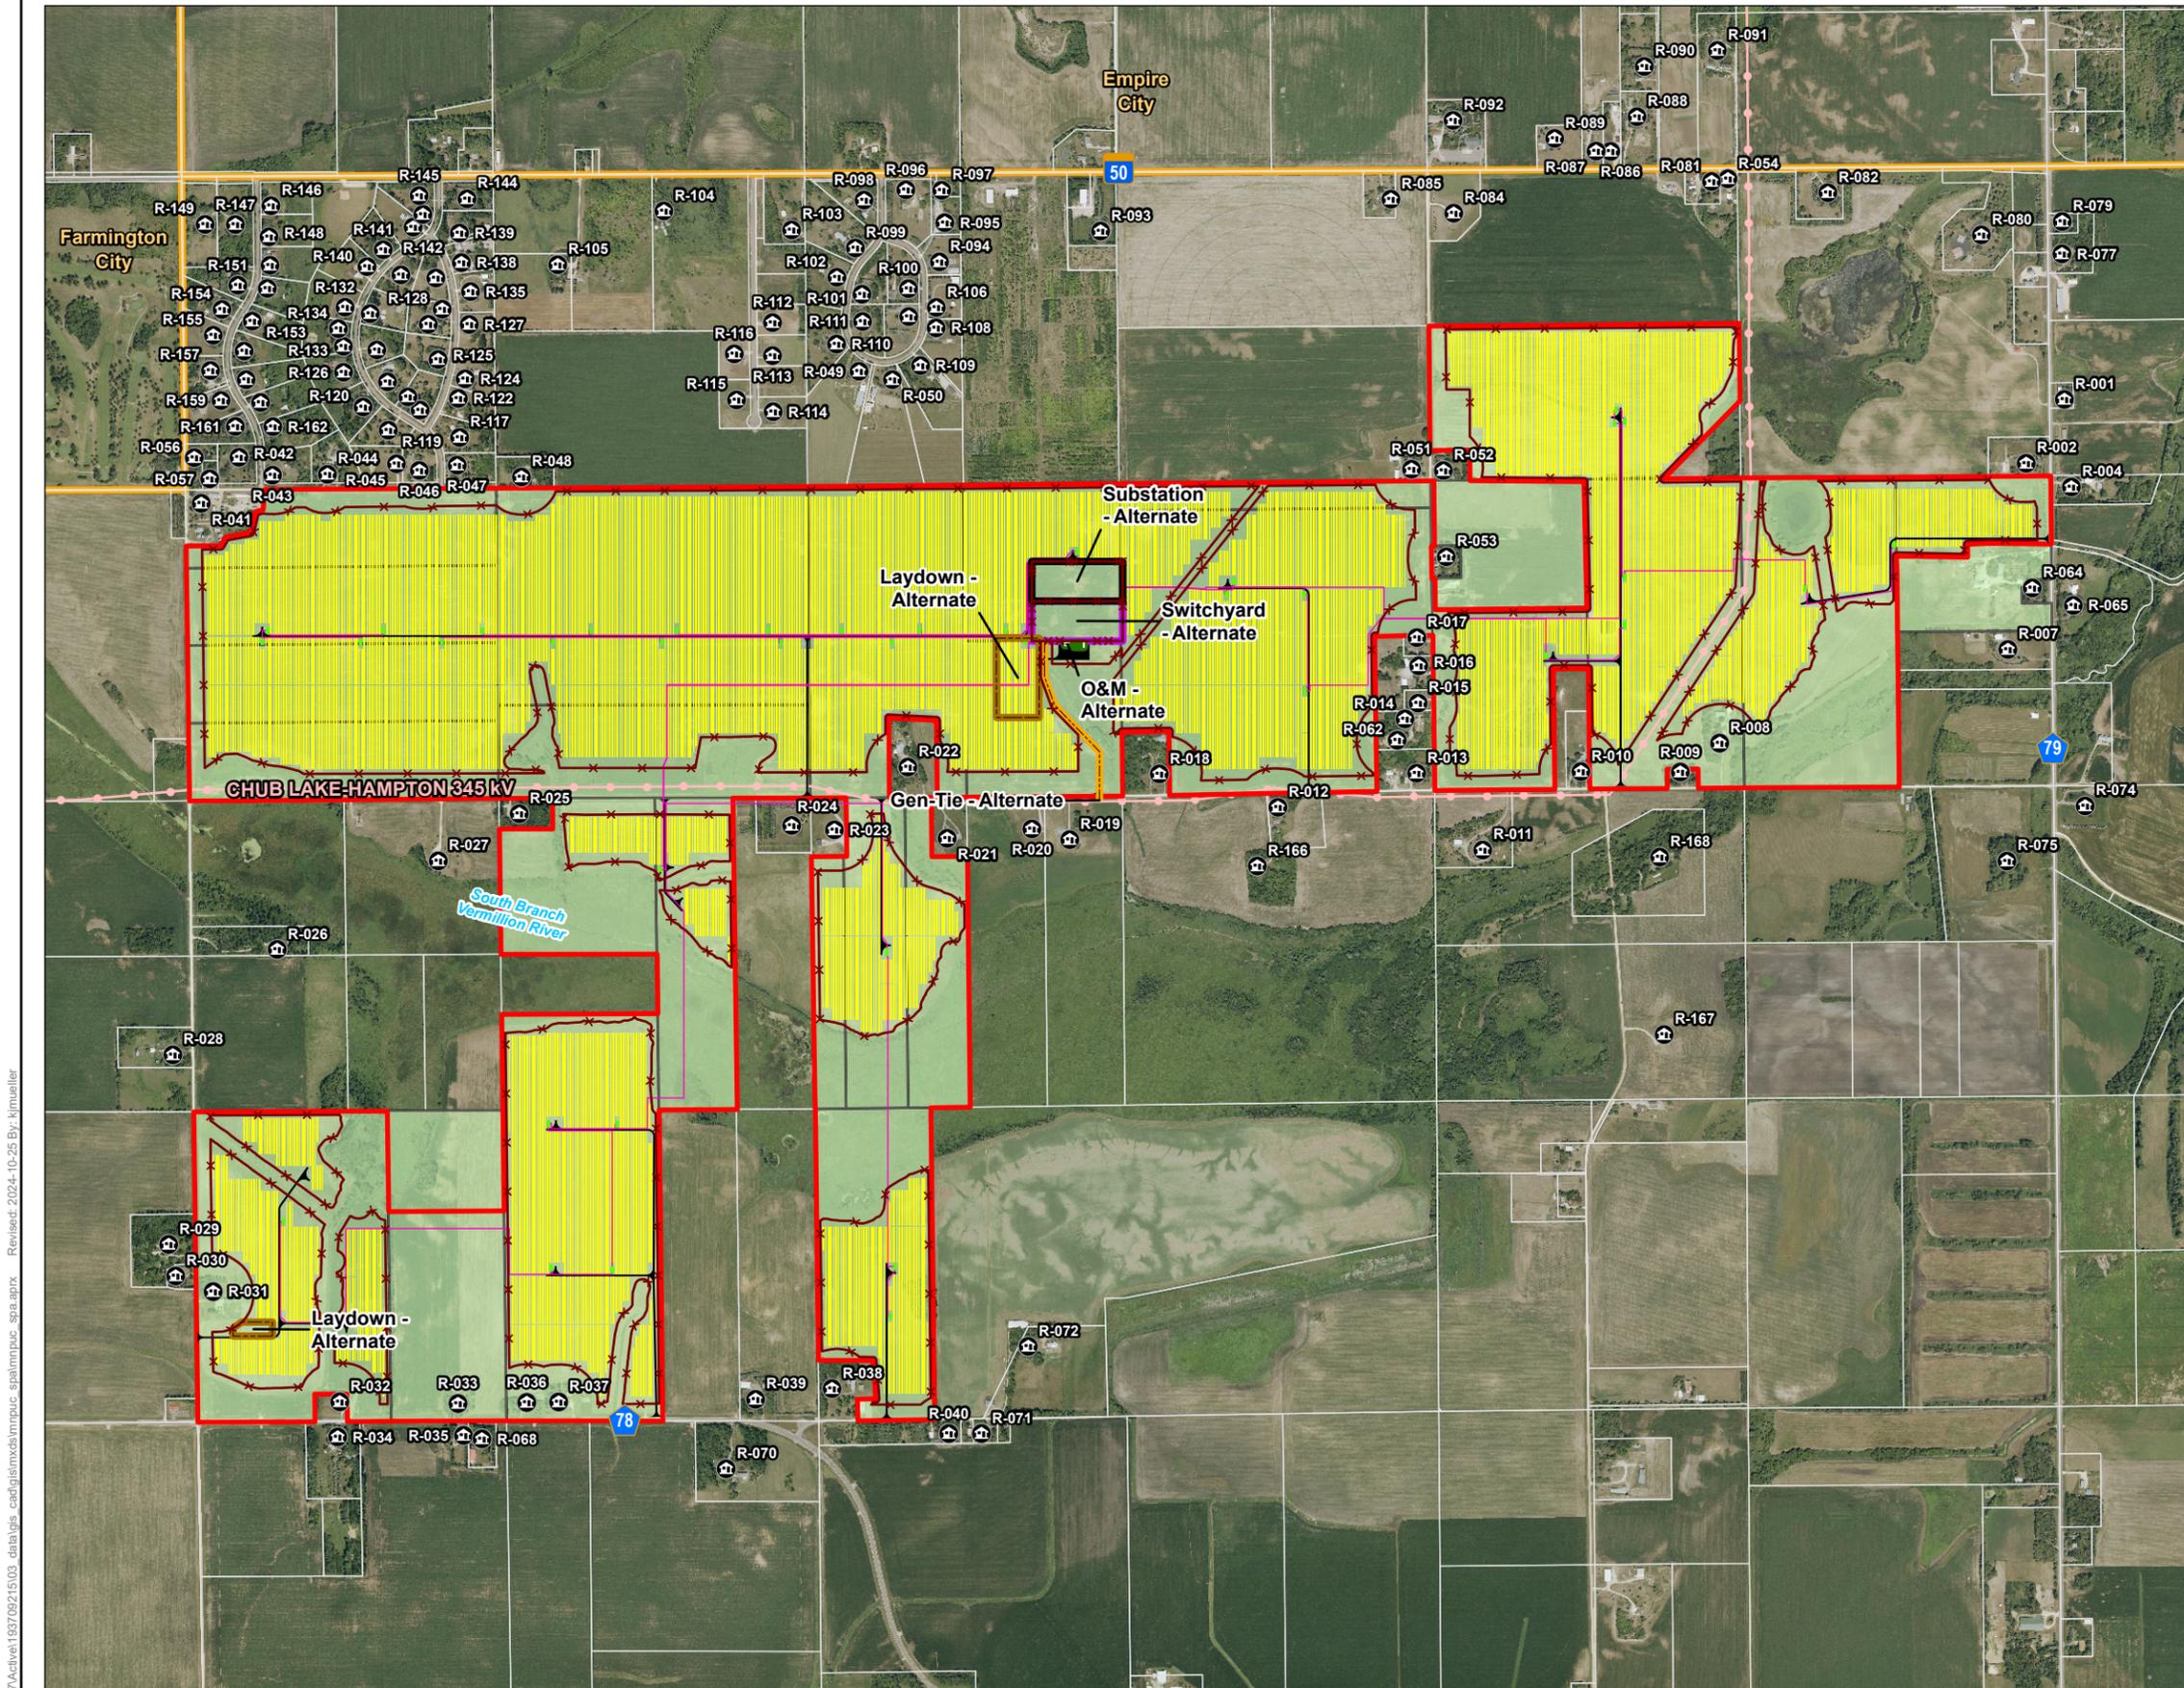


Map No.
3b

Title
Preliminary Project Layout - Alternate Project Design


Client/Project
Castle Rock Solar LLC
Castle Rock Solar Project
MPUC Site Permit Application

Project Location
Castle Rock Township
Dakota Co., MN

193709215
Prepared by KJM on 2024-10-25

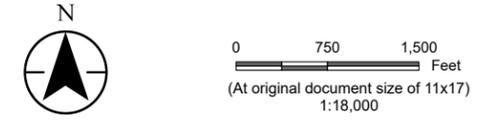

- Legend
- Project Area Boundary
 - Nearby Residence
 - Existing Transmission Line (POI)
 - Proposed Gen-Tie
 - Proposed Collection Line
 - Proposed Fence
 - Proposed Inverter Pad
 - Proposed Solar Array
 - Proposed Access Road
 - Proposed O&M Facility
 - Proposed Laydown Yard
 - Proposed Substation
 - Proposed Switchyard
 - Participating Parcel
 - Non-Participating Parcel
 - Municipal Boundary

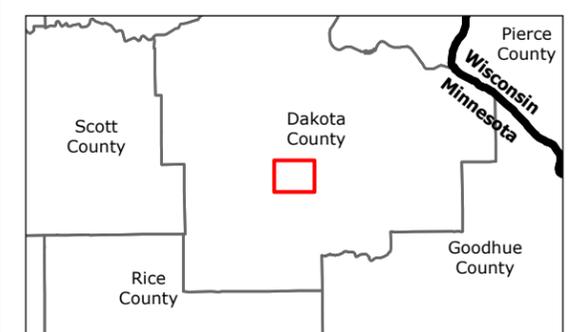


Notes

1. Coordinate System: NAD 1983 StatePlane Minnesota South FIPS 2203 Feet
2. Data Sources: Stantec, Castle Rock Solar LLC, Dakota Co., HIFLD, MnGeo, MnDOT
3. Background: 2023 NAIP



V:\1937\Active\193709215\03_data\gis\mxd\mmpuc_spa\mmpuc_spa.aprx Revised: 2024-10-25 By: kjmueller

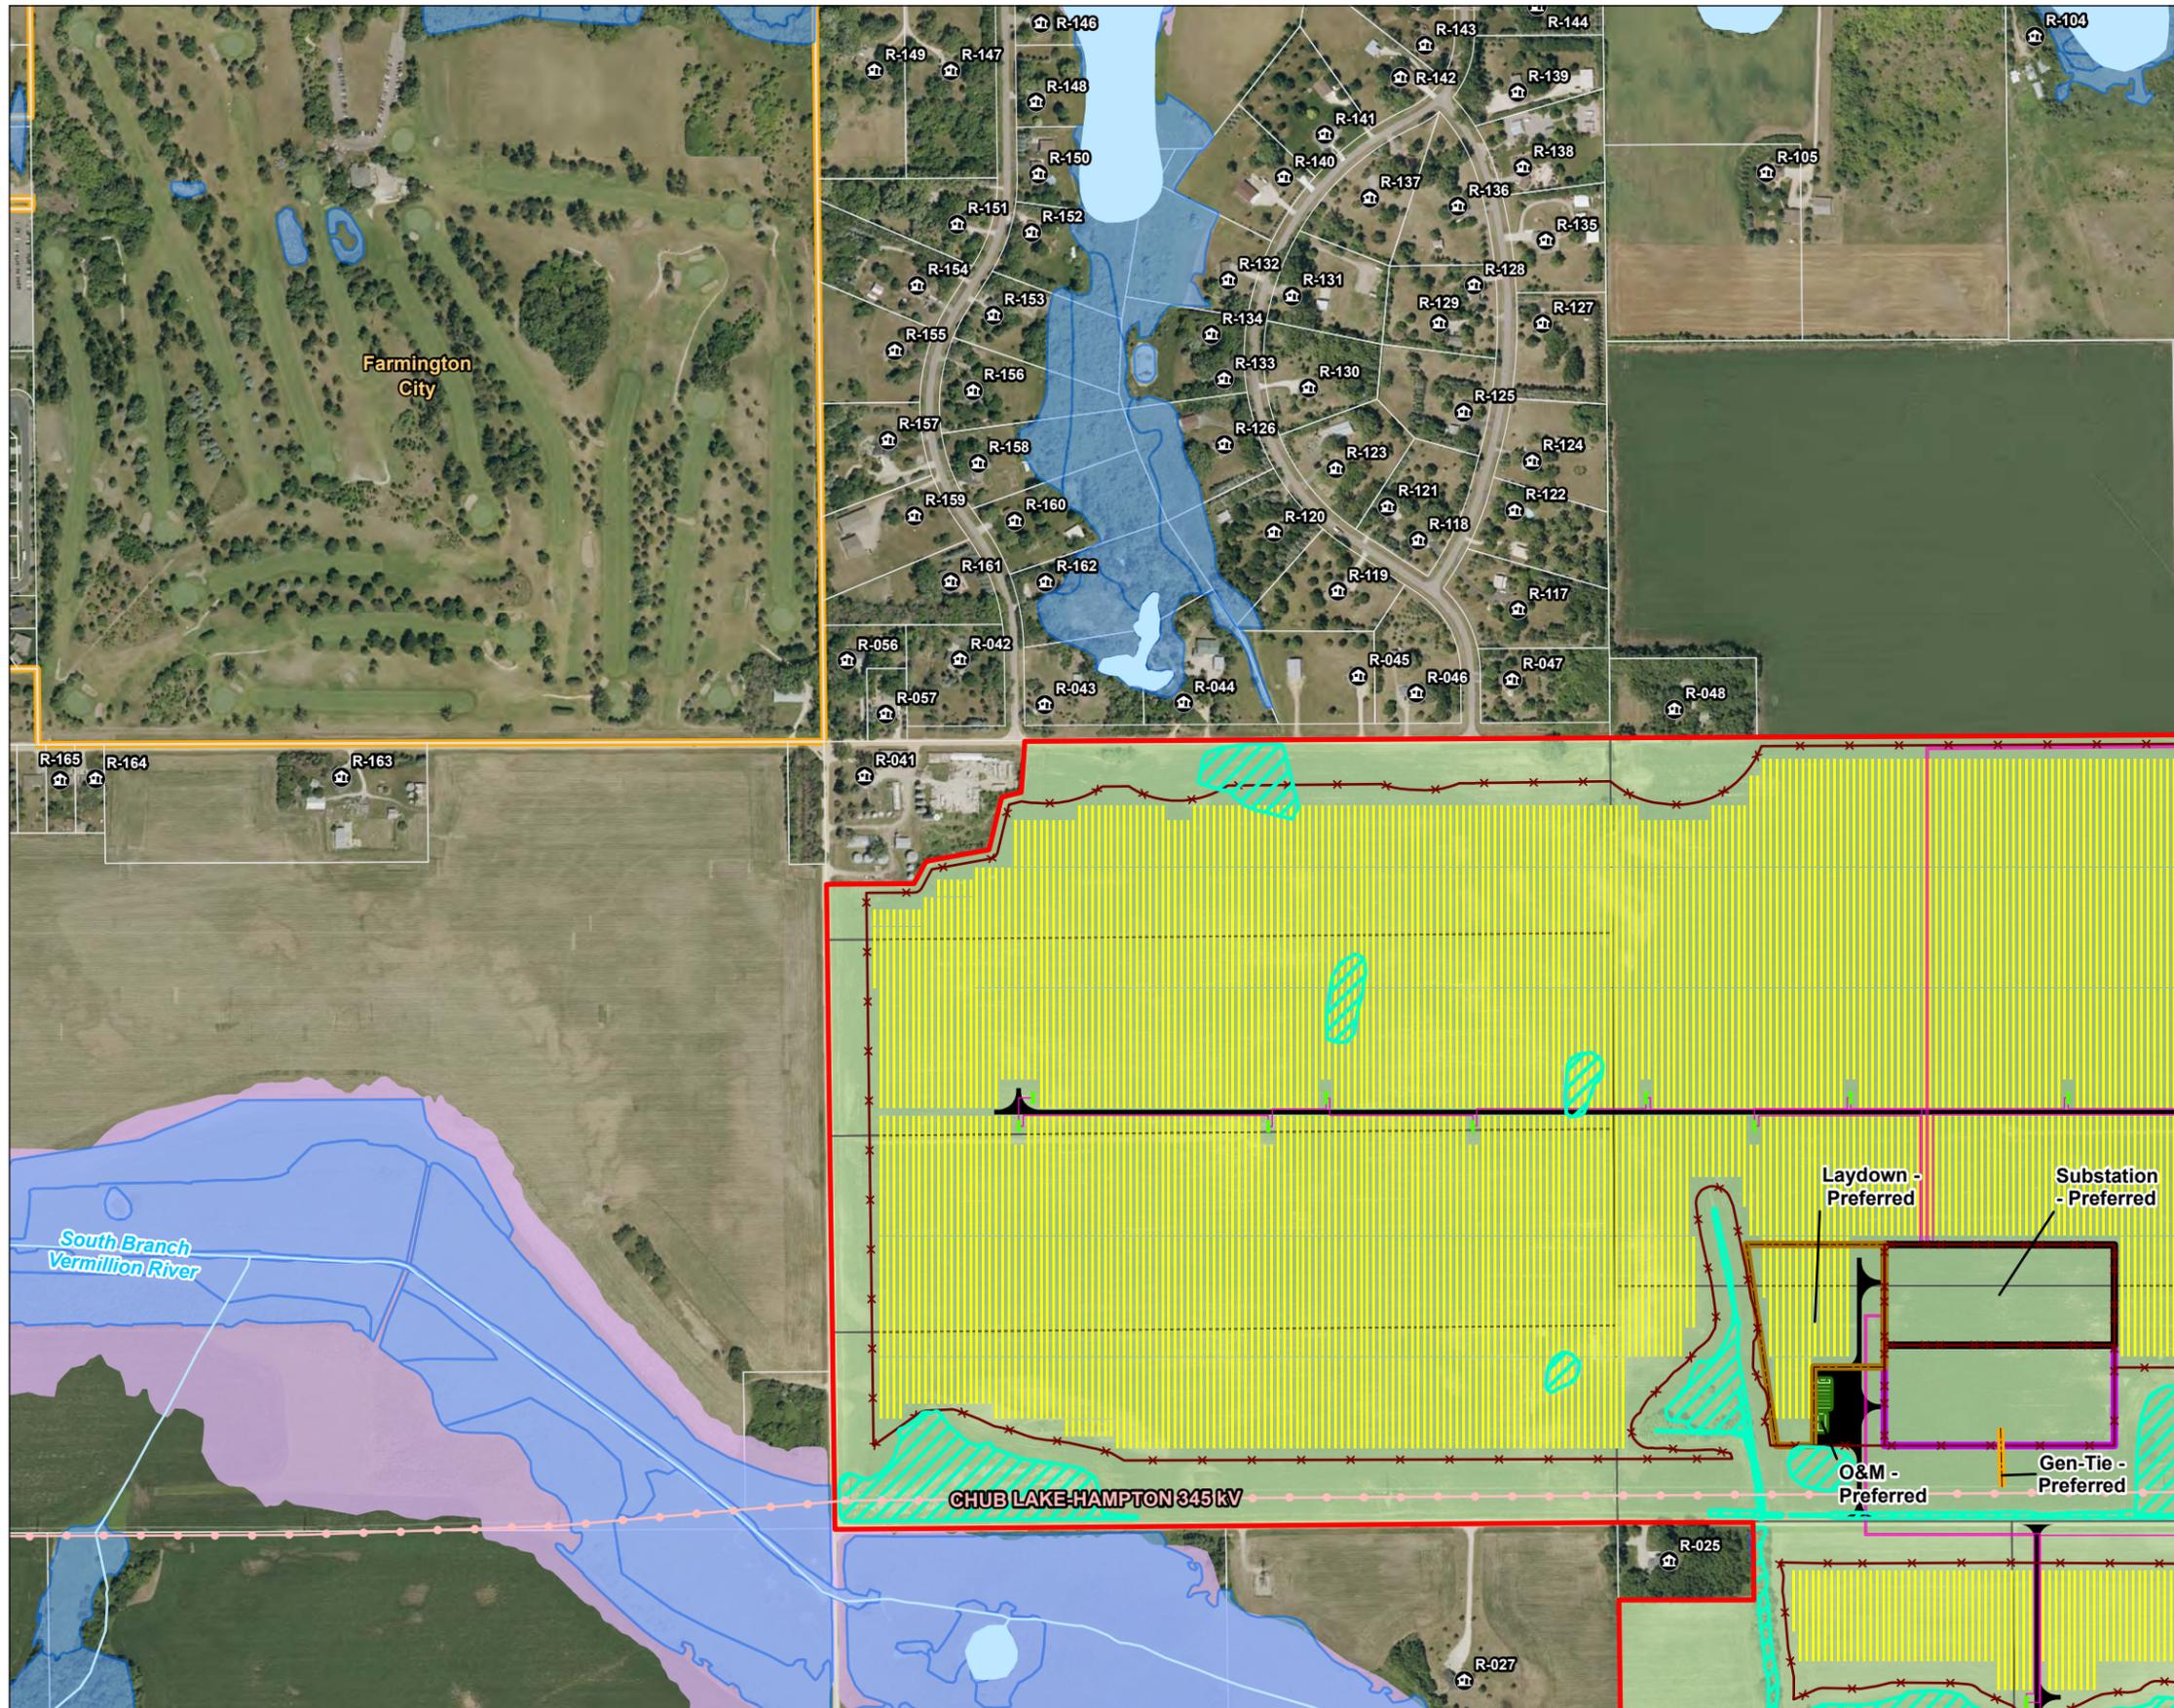

Map No.
4a


Title
Preliminary Project Layout Map Series - Preferred Project Design

Client/Project
Castle Rock Solar LLC
Castle Rock Solar Project
MPUC Site Permit Application


193709215

Project Location
Castle Rock Township
Dakota Co., MN

Prepared by KJM on 2024-10-30

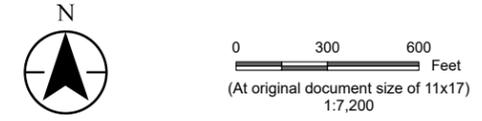

- Legend
- Project Area Boundary
 - Nearby Residence
 - Existing Transmission Line (POI)
 - Proposed Gen-Tie
 - Proposed Collection Line
 - Proposed Fence
 - Proposed Inverter Pad
 - Proposed Solar Array
 - Proposed Access Road
 - Proposed O&M Facility
 - Proposed Laydown Yard
 - Proposed Substation
 - Proposed Switchyard
 - Participating Parcel
 - Potential Participating Land
 - Non-Participating Parcel
 - Field Delineated Water Resource
 - NHD - Flowline
 - NHD - Waterbody
 - National Wetland Inventory
 - FEMA Flood Hazard Area
 - Municipal Boundary

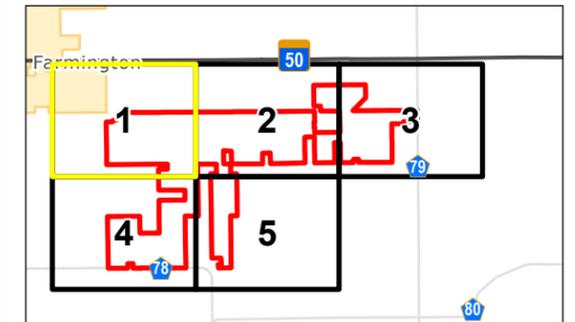


Notes

1. Coordinate System: NAD 1983 StatePlane Minnesota South FIPS 2203 Feet
2. Data Sources: Stantec, Castle Rock Solar LLC, Dakota Co., HIFLD, FEMA, MnDNR, MnDOT
3. Background: 2023 NAIP



V:\1937\Active\193709215\03_data\gis\mxd\mmpuc_spa\mmpuc_spa.aprx Revised: 2024-10-30 By: kjmueller

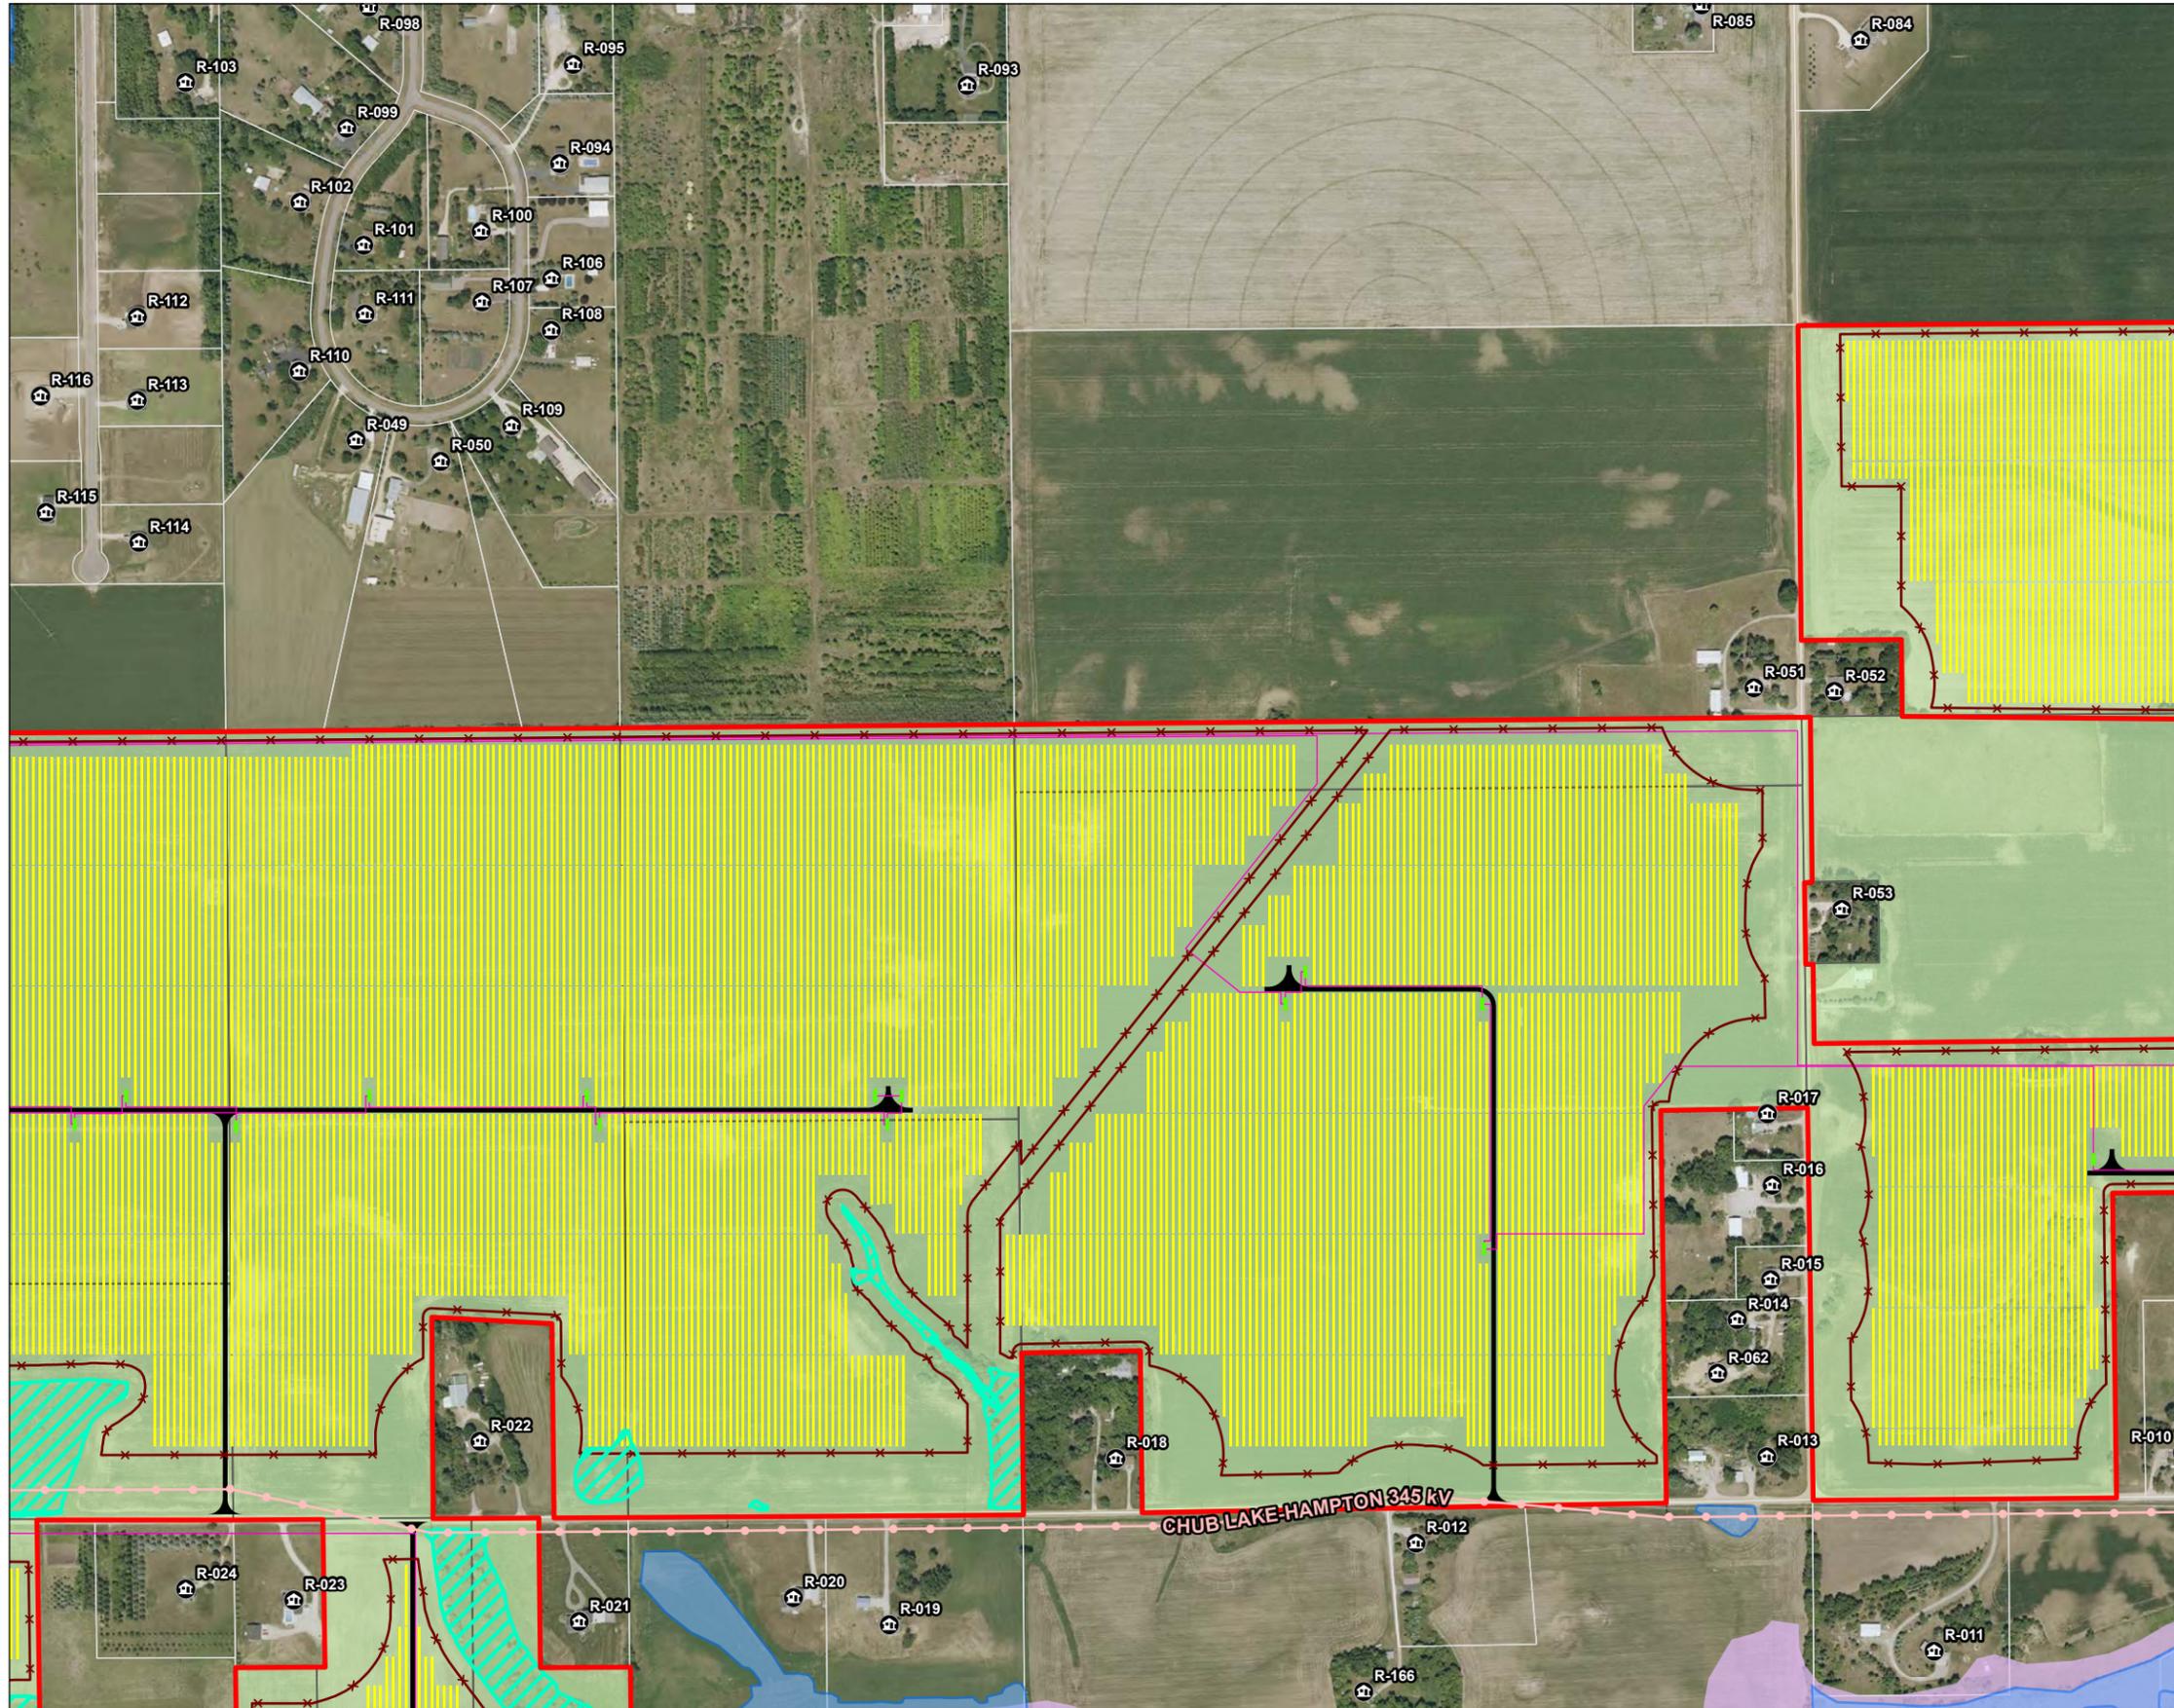


Map No.
4a

Title
Preliminary Project Layout Map Series - Preferred Project Design


Client/Project
Castle Rock Solar LLC
Castle Rock Solar Project
MPUC Site Permit Application

Project Location
Castle Rock Township
Dakota Co., MN

193709215
Prepared by KJM on 2024-10-30

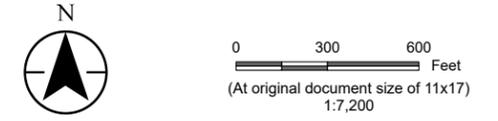

- Legend**
- Project Area Boundary
 - Nearby Residence
 - Existing Transmission Line (POI)
 - Proposed Gen-Tie
 - Proposed Collection Line
 - Proposed Fence
 - Proposed Inverter Pad
 - Proposed Solar Array
 - Proposed Access Road
 - Proposed O&M Facility
 - Proposed Laydown Yard
 - Proposed Substation
 - Proposed Switchyard
 - Participating Parcel
 - Potential Participating Land
 - Non-Participating Parcel
 - Field Delineated Water Resource
 - NHD - Flowline
 - NHD - Waterbody
 - National Wetland Inventory
 - FEMA Flood Hazard Area
 - Municipal Boundary

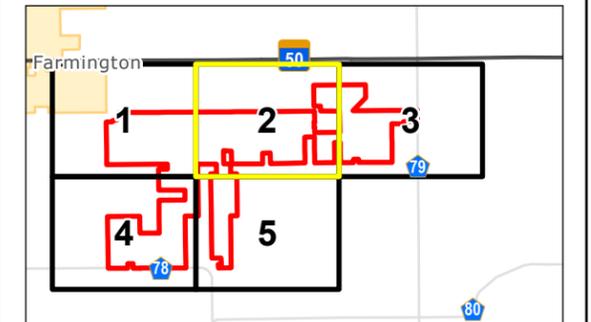


Notes

1. Coordinate System: NAD 1983 StatePlane Minnesota South FIPS 2203 Feet
2. Data Sources: Stantec, Castle Rock Solar LLC, Dakota Co., HIFLD, FEMA, MnDNR, MnDOT
3. Background: 2023 NAIP



V:\1937\Active\193709215\03_data\gis\mxd\mmpuc_spa\mmpuc_spa.aprx Revised: 2024-10-30 By: kjmueller

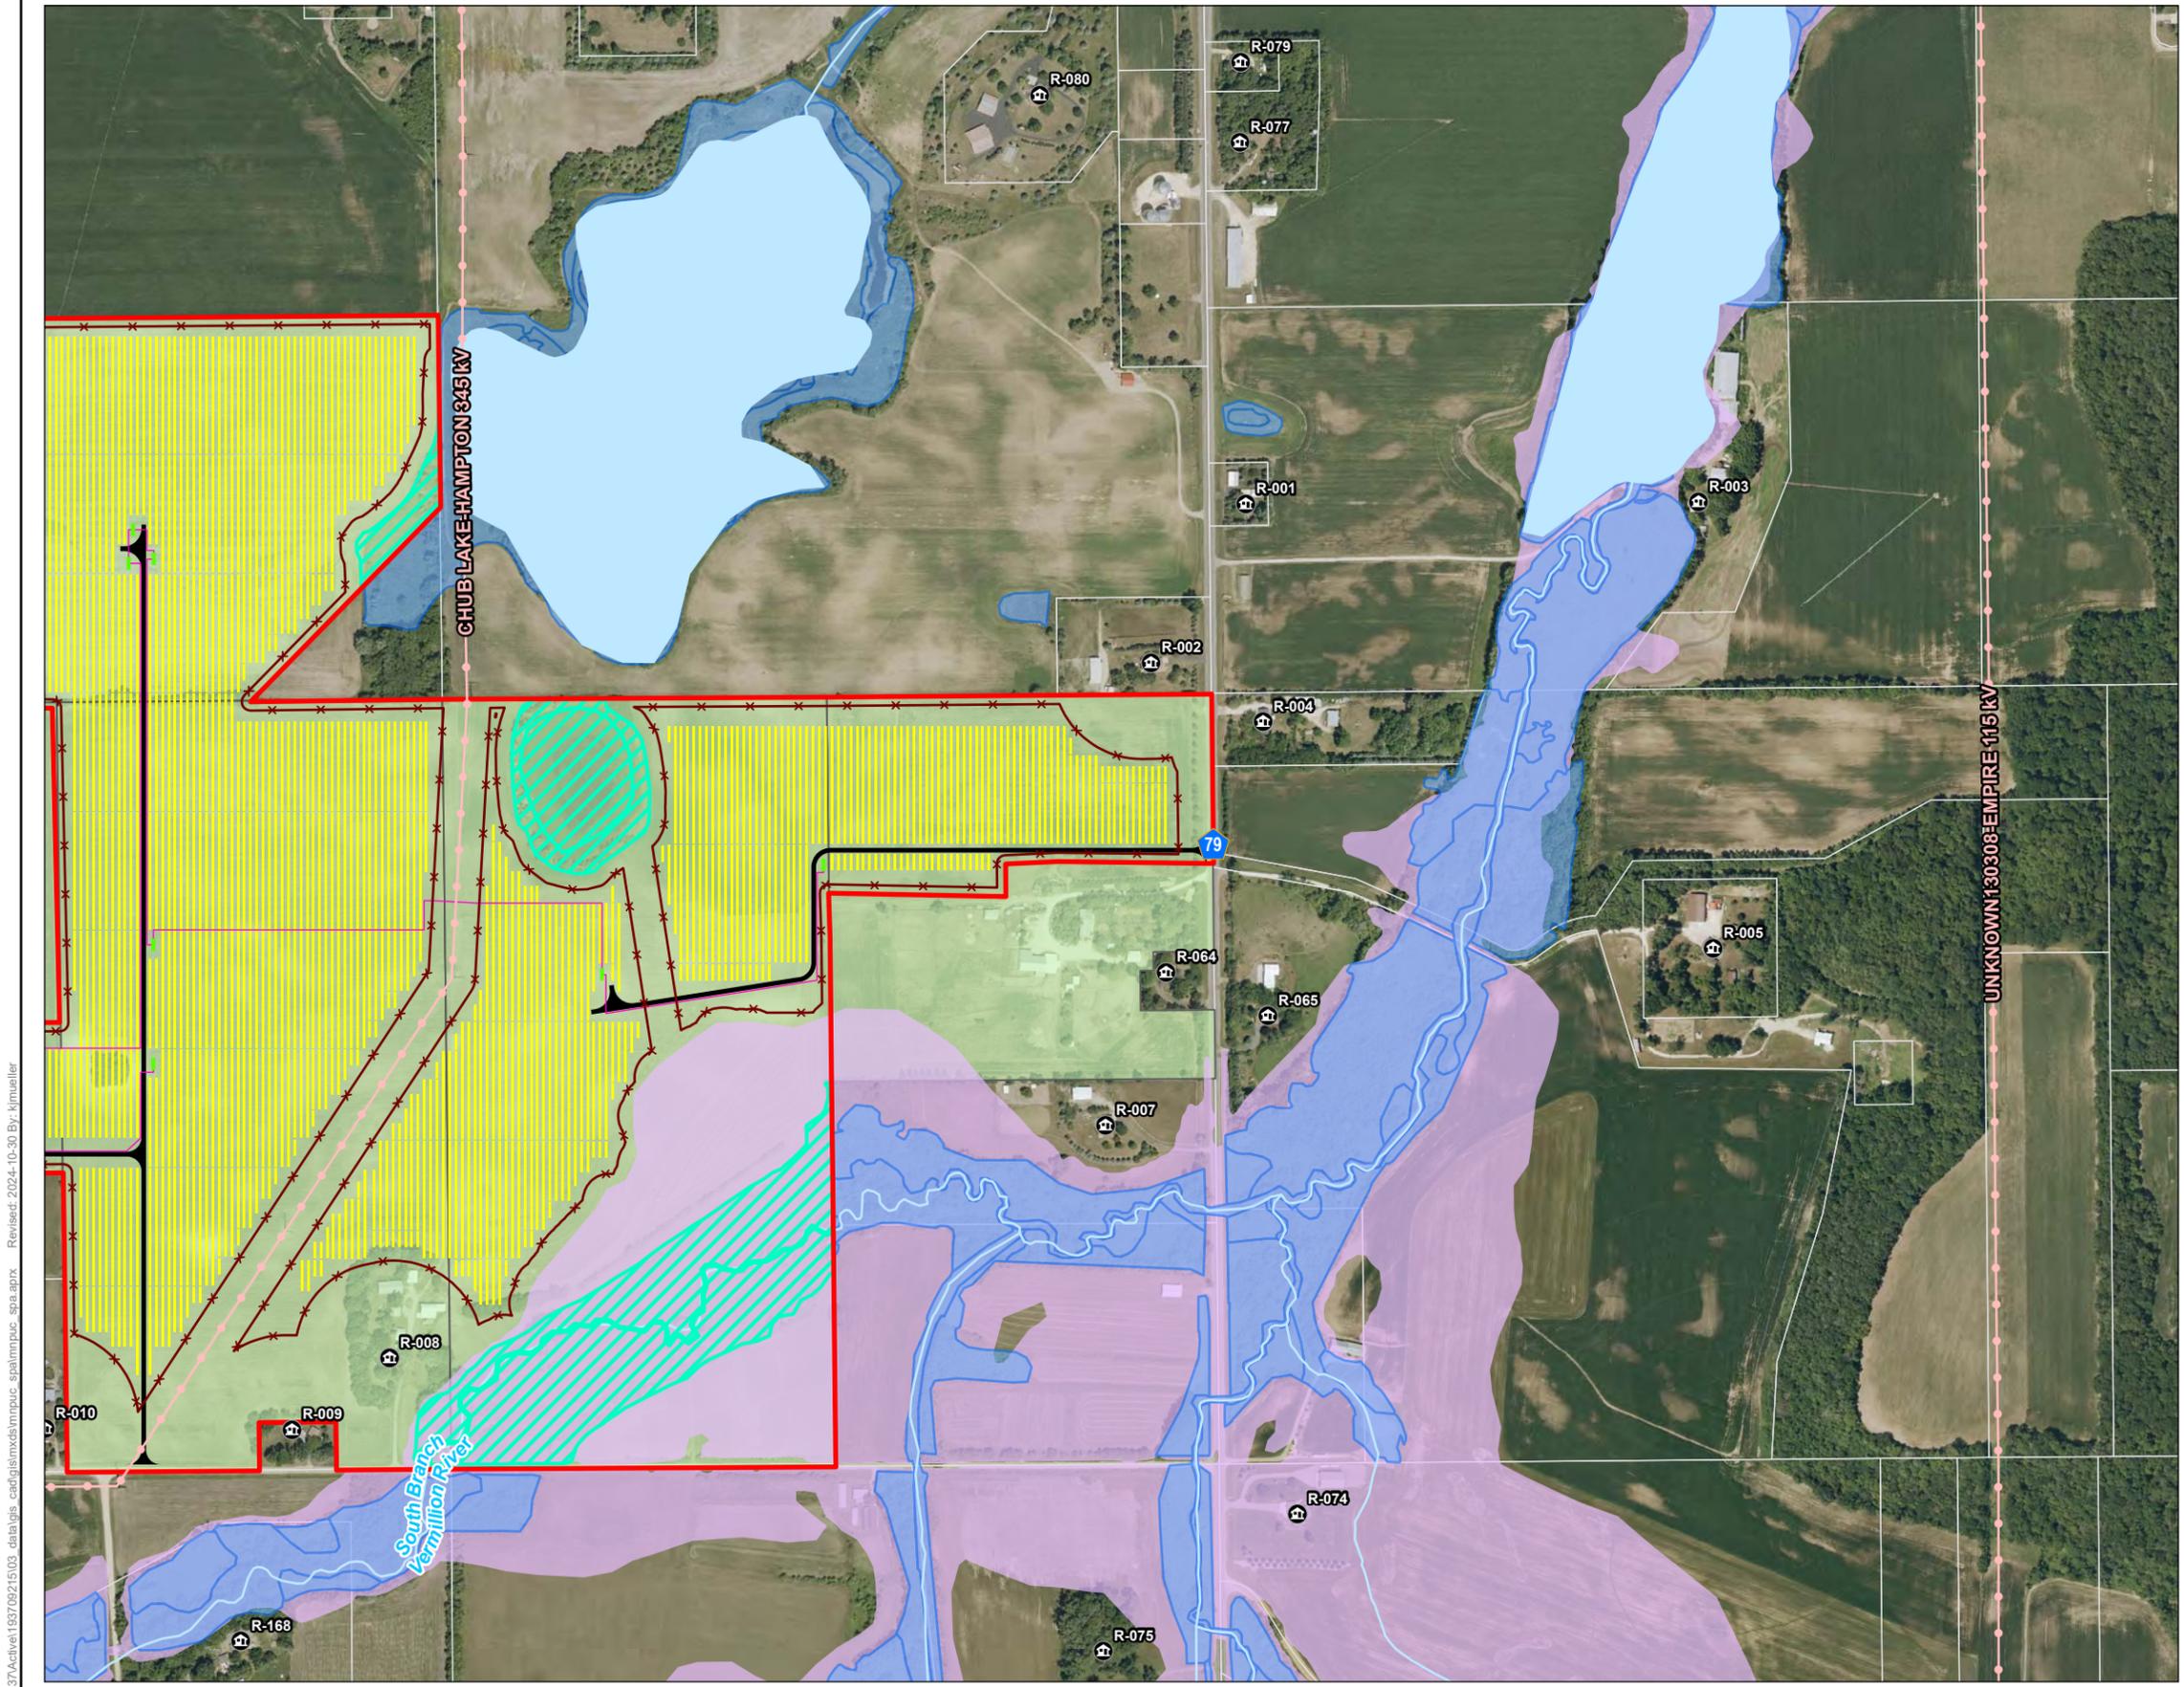


Map No.
4a

Title
Preliminary Project Layout Map Series - Preferred Project Design


Client/Project
Castle Rock Solar LLC
Castle Rock Solar Project
MPUC Site Permit Application

Project Location
Castle Rock Township
Dakota Co., MN

193709215
Prepared by KJM on 2024-10-30

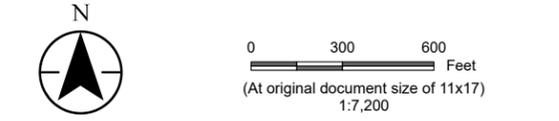

- Legend**
- Project Area Boundary
 - Nearby Residence
 - Existing Transmission Line (POI)
 - Proposed Gen-Tie
 - Proposed Collection Line
 - Proposed Fence
 - Proposed Inverter Pad
 - Proposed Solar Array
 - Proposed Access Road
 - Proposed O&M Facility
 - Proposed Laydown Yard
 - Proposed Substation
 - Proposed Switchyard
 - Participating Parcel
 - Potential Participating Land
 - Non-Participating Parcel
 - Field Delineated Water Resource
 - NHD - Flowline
 - NHD - Waterbody
 - National Wetland Inventory
 - FEMA Flood Hazard Area
 - Municipal Boundary

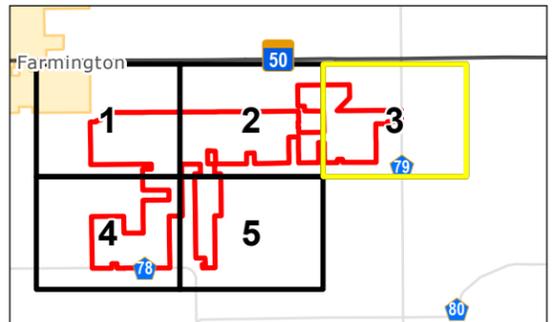


Notes

1. Coordinate System: NAD 1983 StatePlane Minnesota South FIPS 2203 Feet
2. Data Sources: Stantec, Castle Rock Solar LLC, Dakota Co., HIFLD, FEMA, MnDNR, MnDOT
3. Background: 2023 NAIP



V:\1937\Active\193709215\03_data\gis\mxd\mmpuc_spa\mmpuc_spa.aprx Revised: 2024-10-30 By: kjmueller

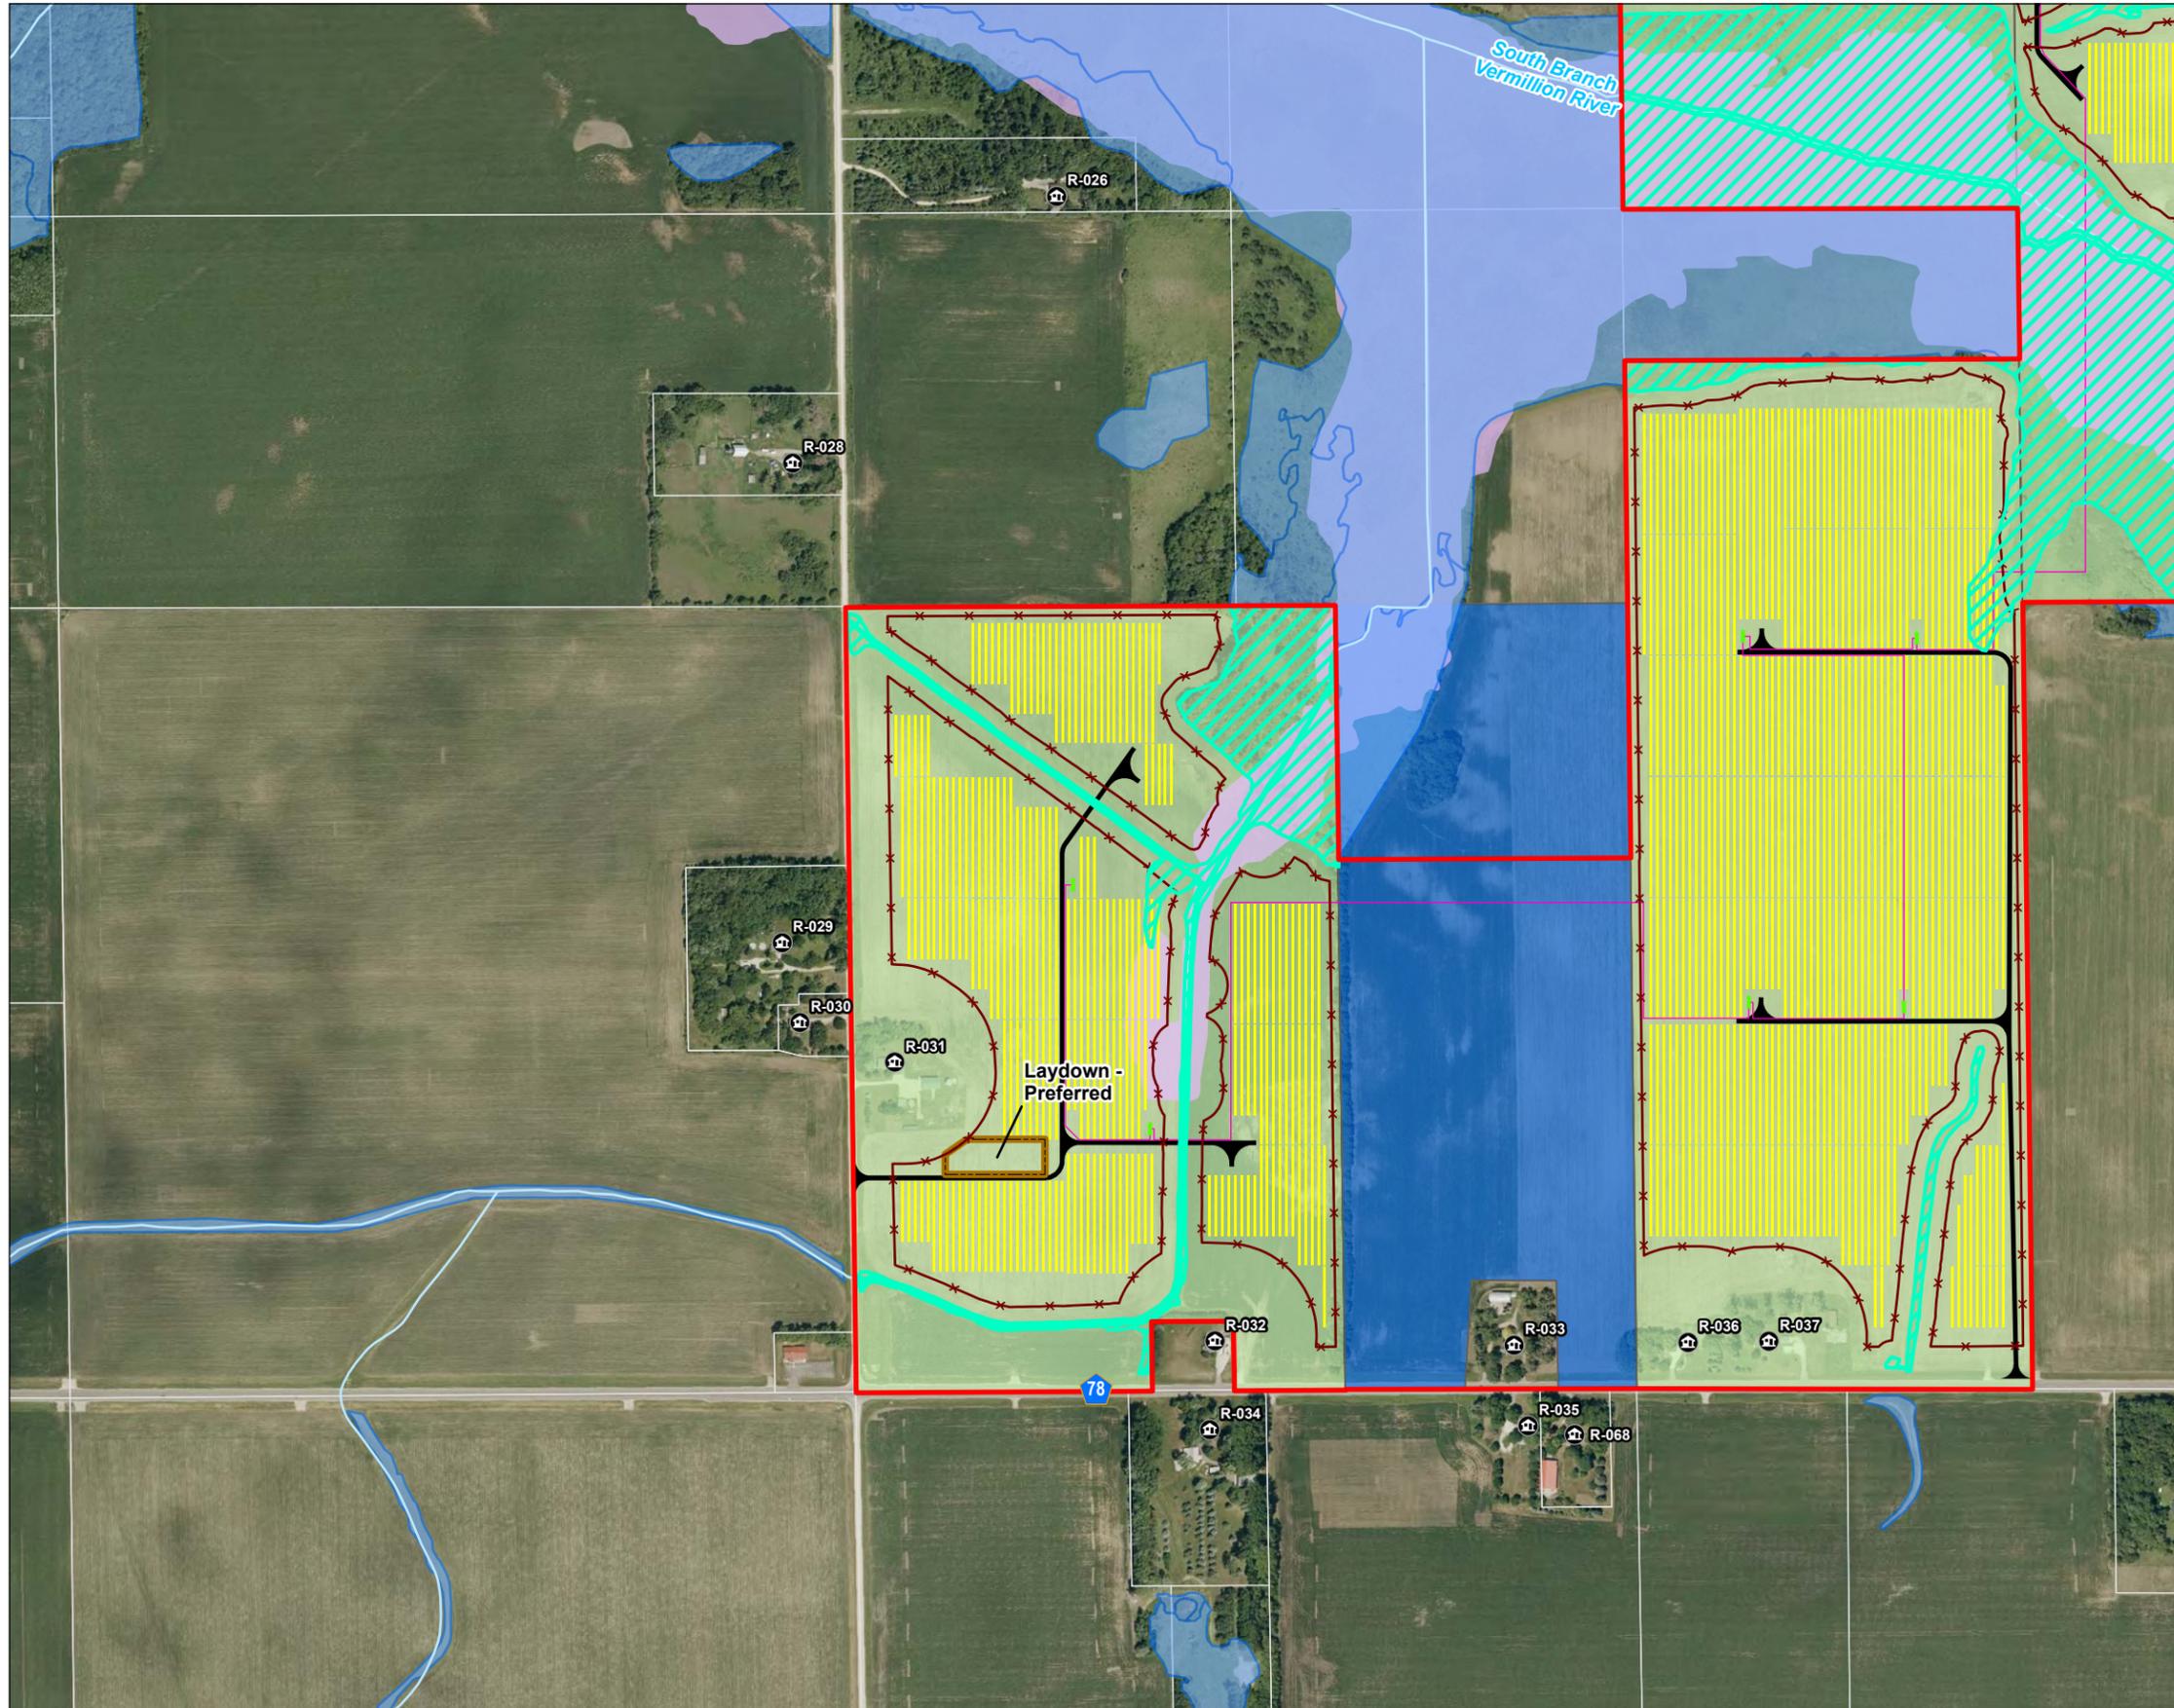


Map No.
4a

Title
Preliminary Project Layout Map Series - Preferred Project Design


Client/Project
Castle Rock Solar LLC
Castle Rock Solar Project
MPUC Site Permit Application

Project Location
Castle Rock Township
Dakota Co., MN

193709215
Prepared by KJM on 2024-10-30

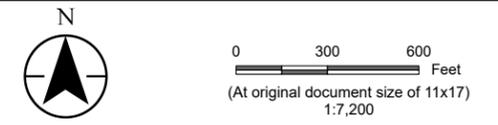

- Legend**
- Project Area Boundary
 - Nearby Residence
 - Existing Transmission Line (POI)
 - Proposed Gen-Tie
 - Proposed Collection Line
 - Proposed Fence
 - Proposed Inverter Pad
 - Proposed Solar Array
 - Proposed Access Road
 - Proposed O&M Facility
 - Proposed Laydown Yard
 - Proposed Substation
 - Proposed Switchyard
 - Participating Parcel
 - Potential Participating Land
 - Non-Participating Parcel
 - Field Delineated Water Resource
 - NHD - Flowline
 - NHD - Waterbody
 - National Wetland Inventory
 - FEMA Flood Hazard Area
 - Municipal Boundary

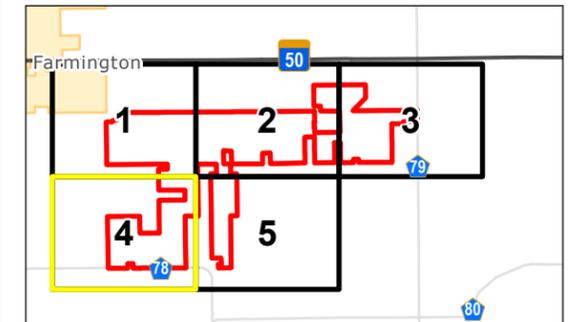


Notes

1. Coordinate System: NAD 1983 StatePlane Minnesota South FIPS 2203 Feet
2. Data Sources: Stantec, Castle Rock Solar LLC, Dakota Co., HIFLD, FEMA, MnDNR, MnDOT
3. Background: 2023 NAIP



V:\1937\Active\193709215\03_data\gis_cad\gis\mxd\mpuc_spa.aprx Revised: 2024-10-30 By: kjmueller

V:\1937\Active\193709215\03_data\gis\mxd\mmpuc_spa\mmpuc_spa.aprx Revised: 2024-10-30 By: kjmueller

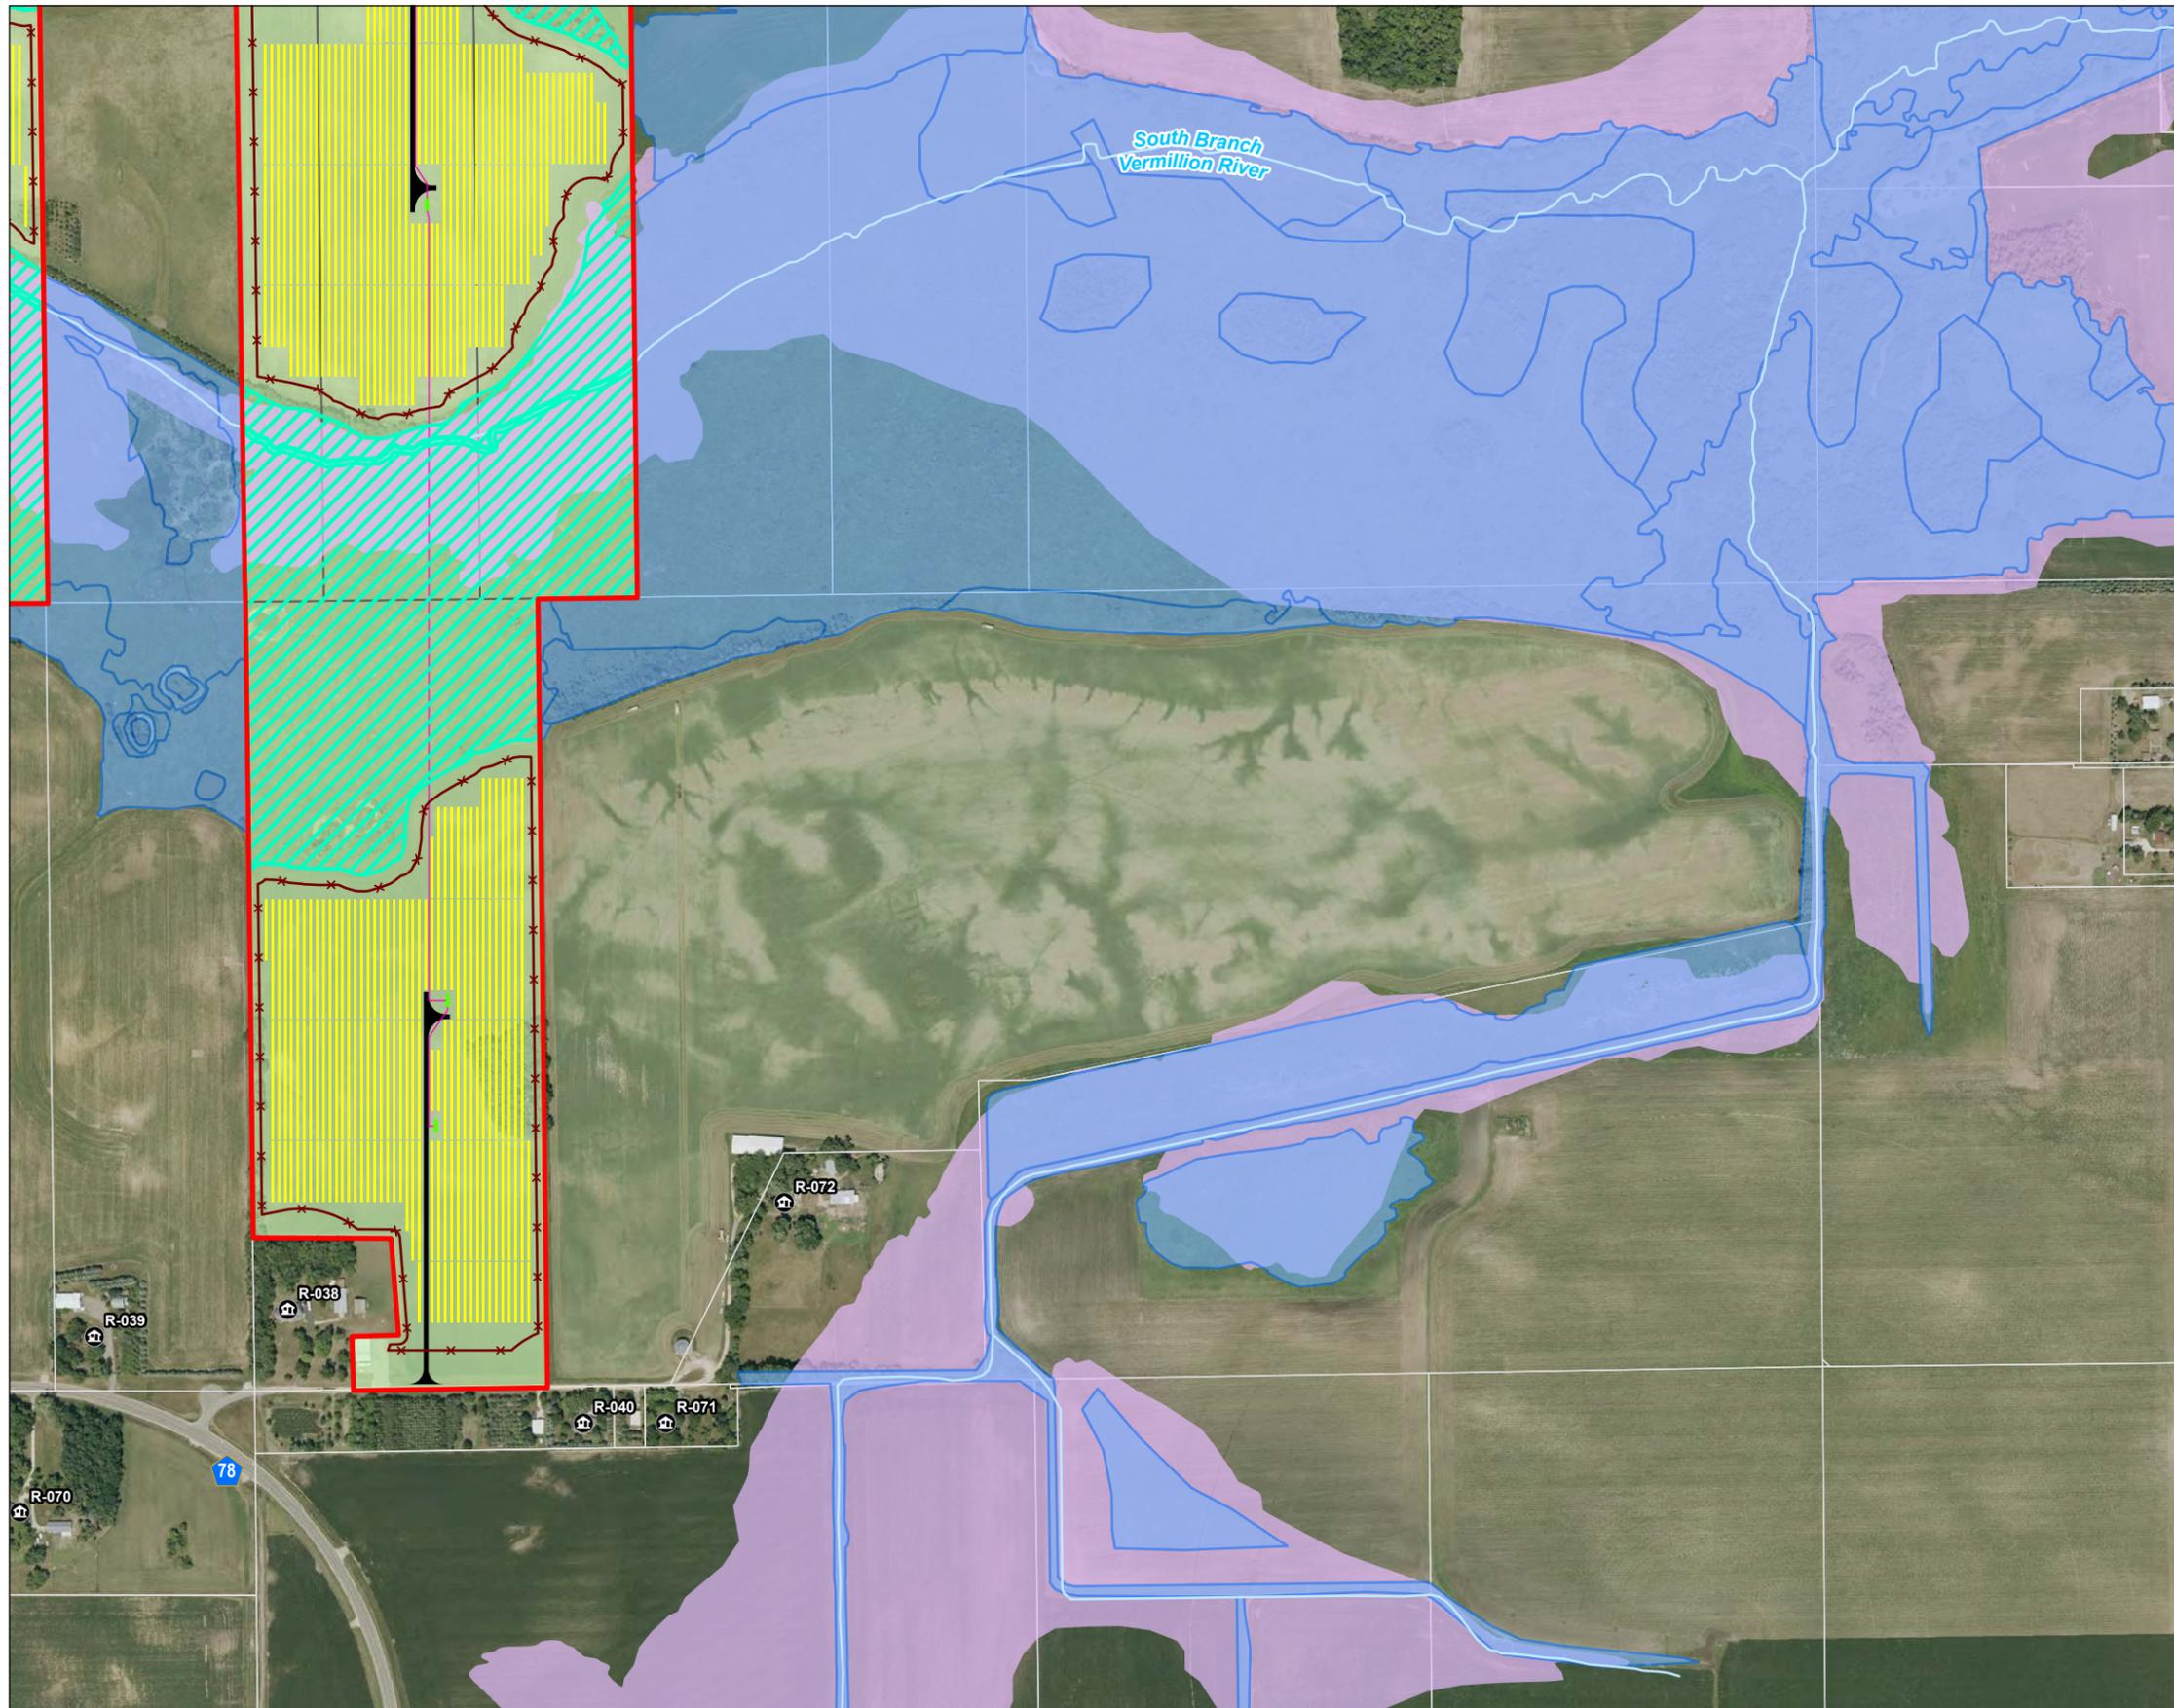

Map No.
4a


Title
Preliminary Project Layout Map Series - Preferred Project Design

Client/Project
Castle Rock Solar LLC
Castle Rock Solar Project
MPUC Site Permit Application


193709215

Project Location
Castle Rock Township
Dakota Co., MN

Prepared by KJM on 2024-10-30

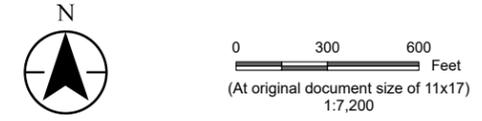


- Legend**
- Project Area Boundary
 - Nearby Residence
 - Existing Transmission Line (POI)
 - Proposed Gen-Tie
 - Proposed Collection Line
 - Proposed Fence
 - Proposed Inverter Pad
 - Proposed Solar Array
 - Proposed Access Road
 - Proposed O&M Facility
 - Proposed Laydown Yard
 - Proposed Substation
 - Proposed Switchyard
 - Participating Parcel
 - Potential Participating Land
 - Non-Participating Parcel
 - Field Delineated Water Resource
 - NHD - Flowline
 - NHD - Waterbody
 - National Wetland Inventory
 - FEMA Flood Hazard Area
 - Municipal Boundary

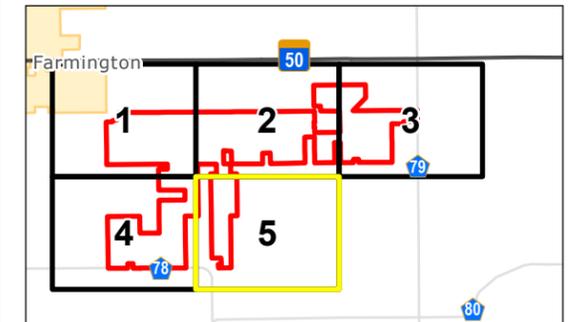

Notes

1. Coordinate System: NAD 1983 StatePlane Minnesota South FIPS 2203 Feet
2. Data Sources: Stantec, Castle Rock Solar LLC, Dakota Co., HIFLD, FEMA, MnDNR, MnDOT
3. Background: 2023 NAIP



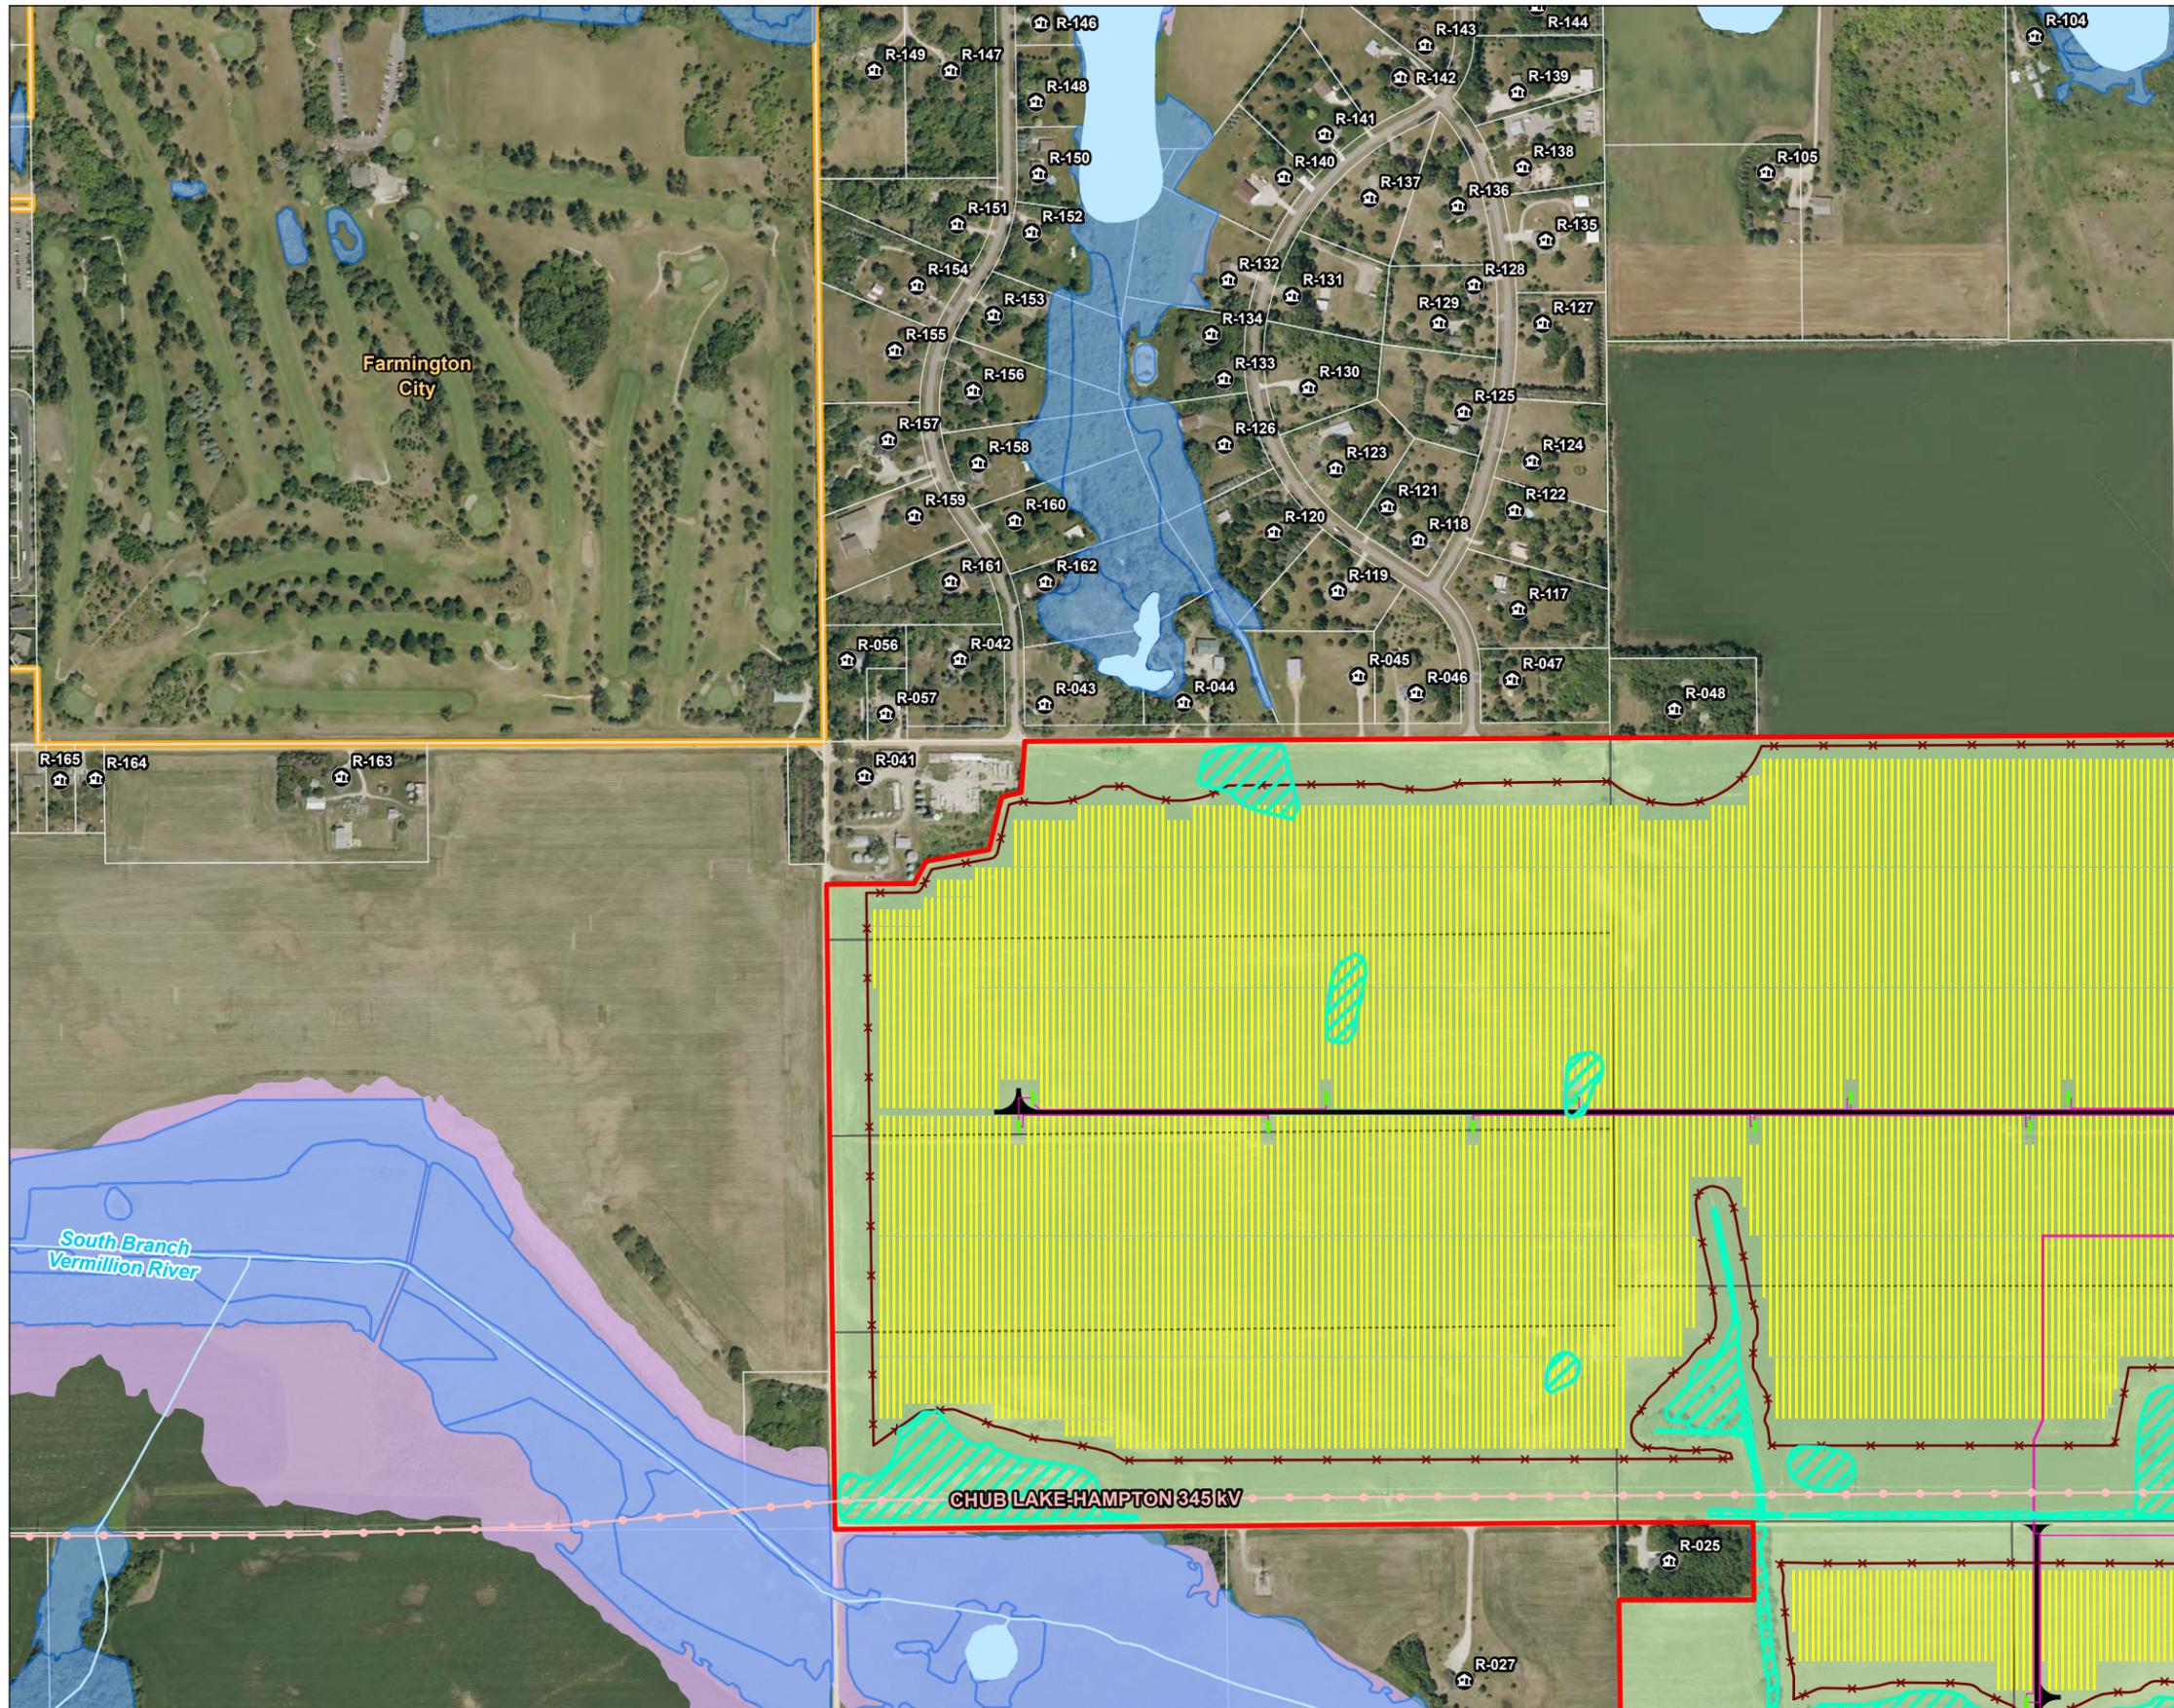


Map No. **4b**

Title
**Preliminary Project Layout Map Series -
 Alternate Project Design**


Client/Project
 Castle Rock Solar LLC
 Castle Rock Solar Project
 MPUC Site Permit Application

Project Location
 Castle Rock Township
 Dakota Co., MN

193709215
 Prepared by KJM on 2024-10-30

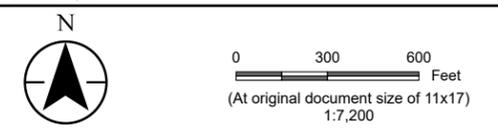

- Legend
- Project Area Boundary
 - Nearby Residence
 - Existing Transmission Line (POI)
 - Proposed Gen-Tie
 - Proposed Collection Line
 - Proposed Fence
 - Proposed Inverter Pad
 - Proposed Solar Array
 - Proposed Access Road
 - Proposed O&M Facility
 - Proposed Laydown Yard
 - Proposed Substation
 - Proposed Switchyard
 - Participating Parcel
 - Potential Participating Land
 - Non-Participating Parcel
 - Field Delineated Water Resource
 - NHD - Flowline
 - NHD - Waterbody
 - National Wetland Inventory
 - FEMA Flood Hazard Area
 - Municipal Boundary

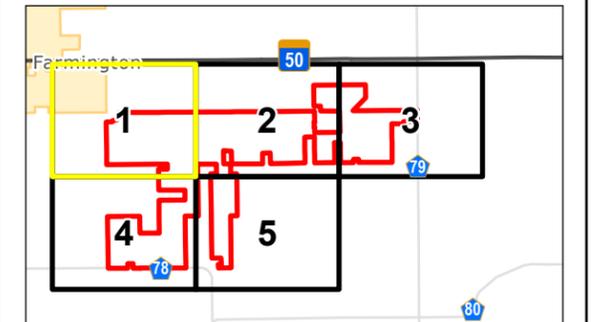


Notes

1. Coordinate System: NAD 1983 StatePlane Minnesota South FIPS 2203 Feet
2. Data Sources: Stantec, Castle Rock Solar LLC, Dakota Co., HIFLD, FEMA, MnDNR, MnDOT
3. Background: 2023 NAIP



V:\1937\Active\193709215\03_data\gis\mxd\mmpuc_spa\mmpuc_spa.aprx Revised: 2024-10-30 By: kjmueller

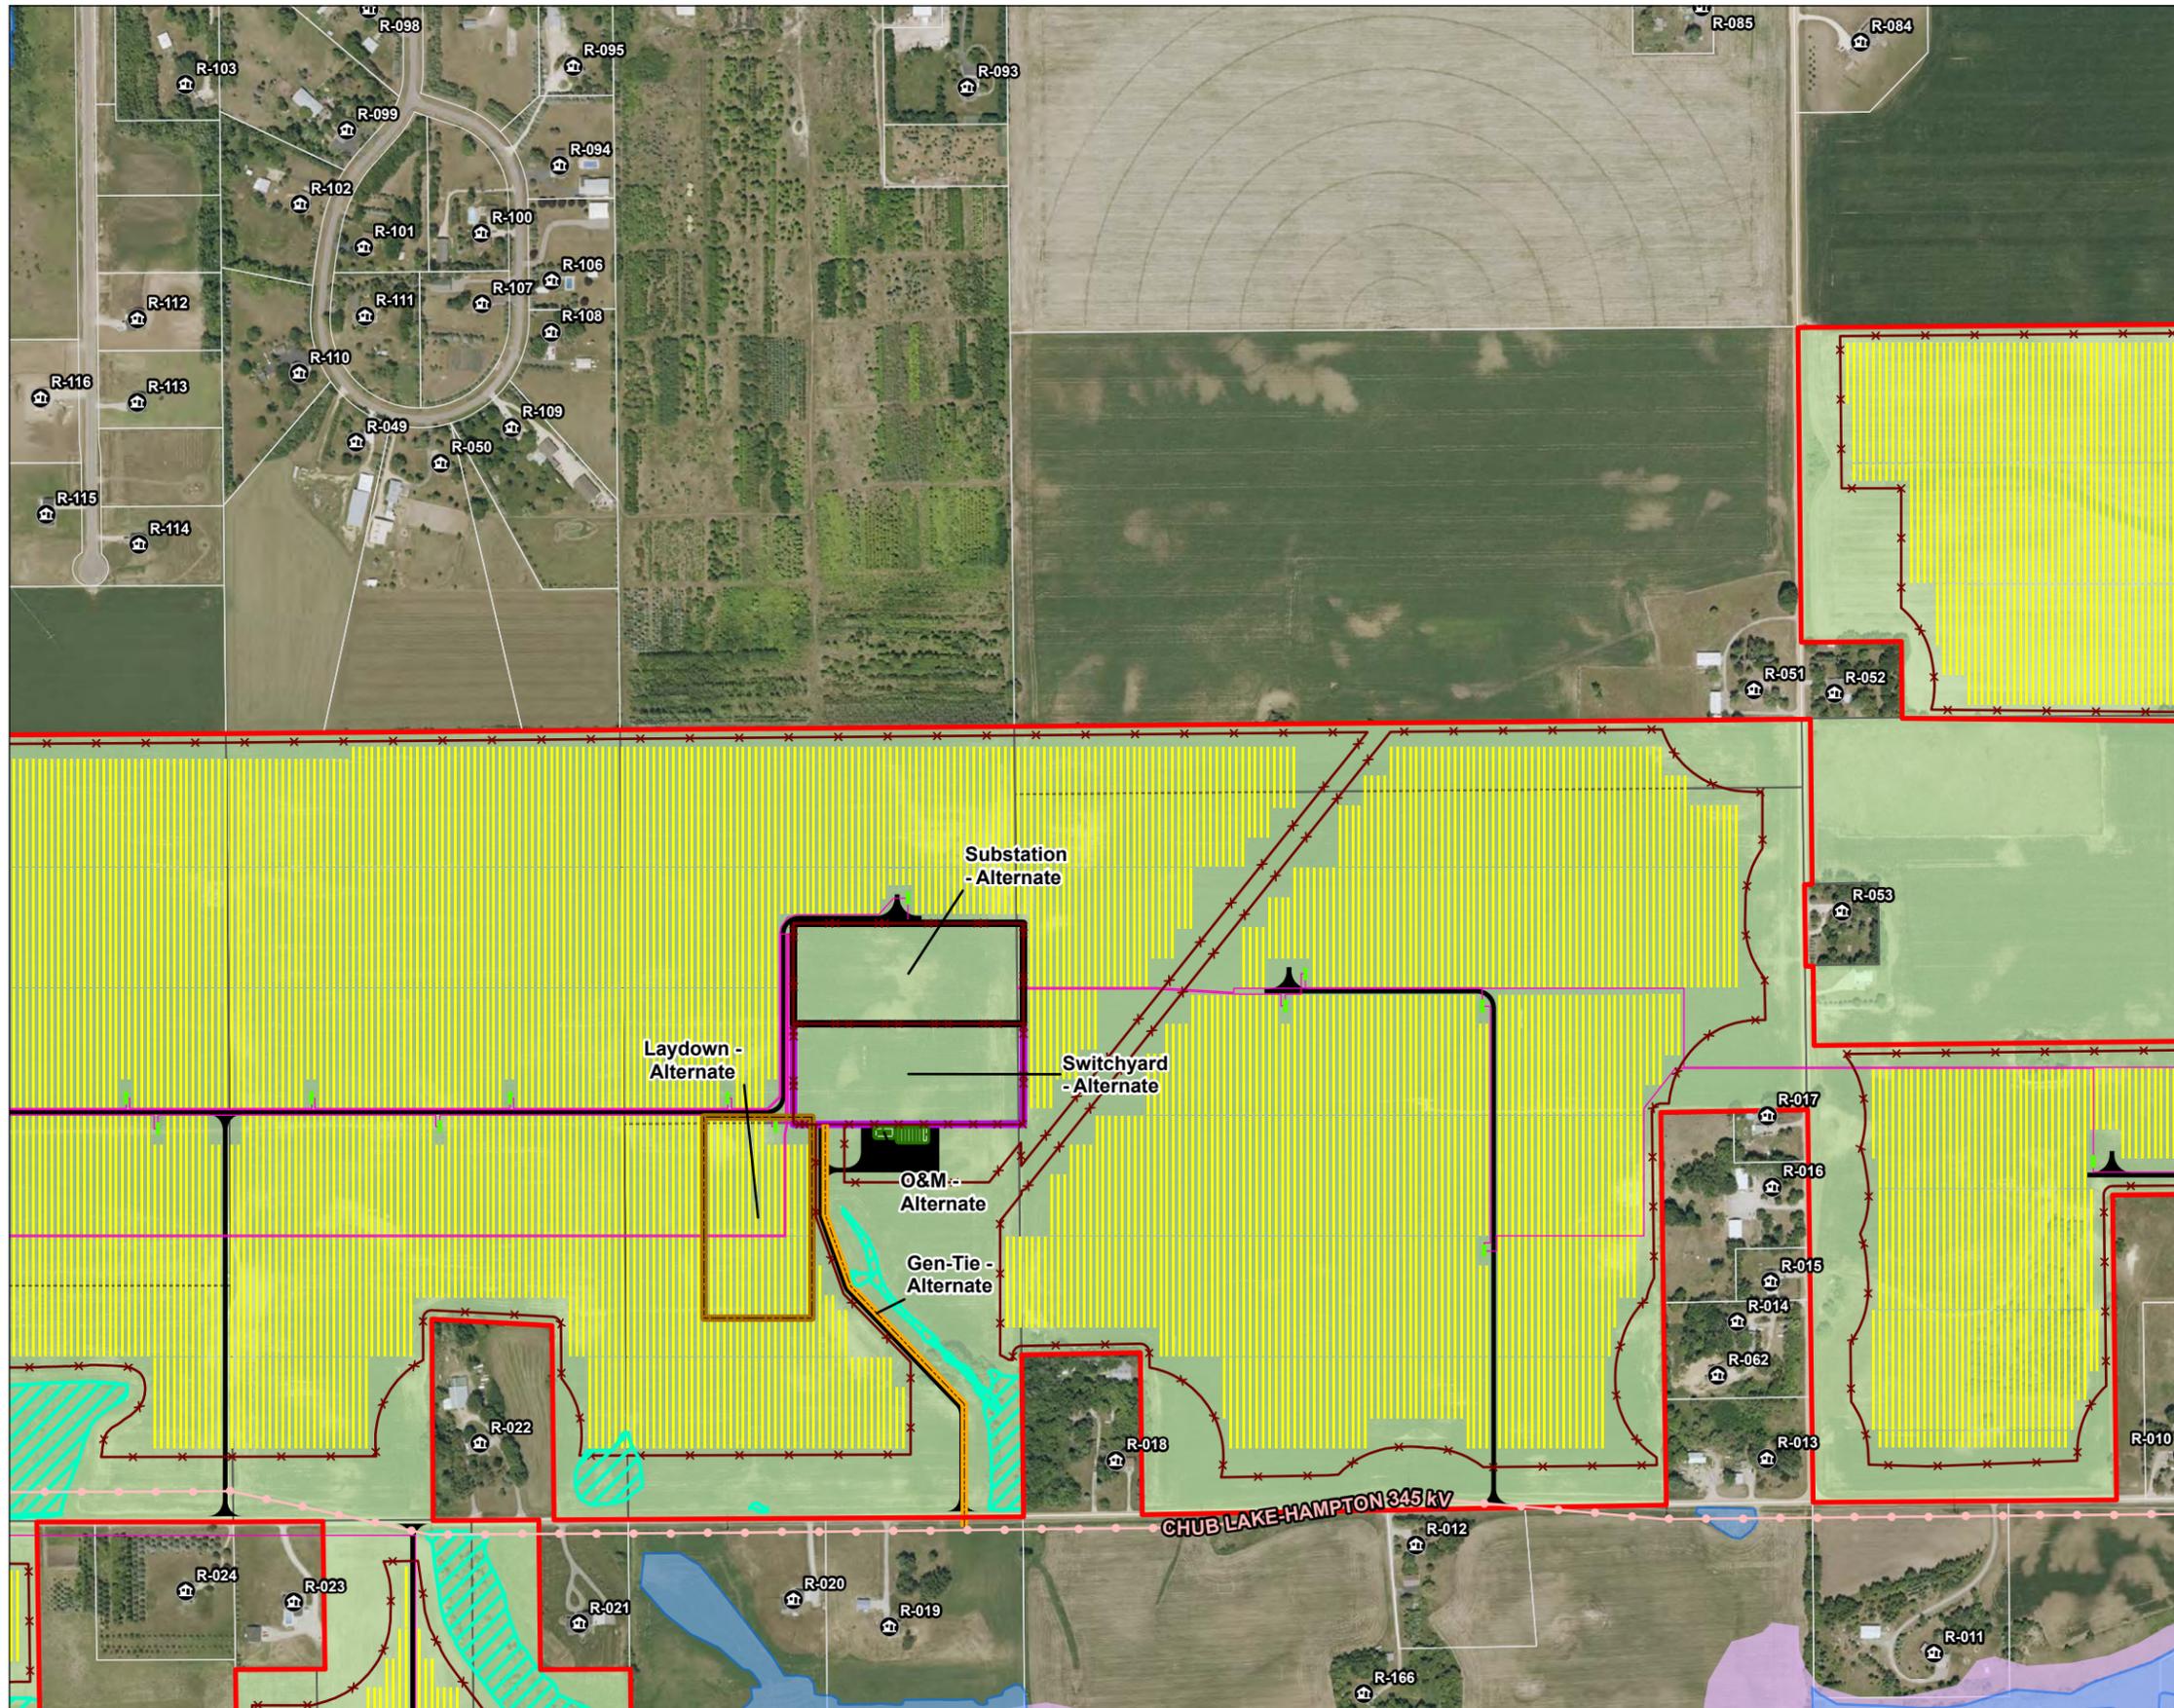


Map No. **4b**

Title
**Preliminary Project Layout Map Series -
 Alternate Project Design**


Client/Project
 Castle Rock Solar LLC
 Castle Rock Solar Project
 MPUC Site Permit Application

Project Location
 Castle Rock Township
 Dakota Co., MN

193709215
 Prepared by KJM on 2024-10-30

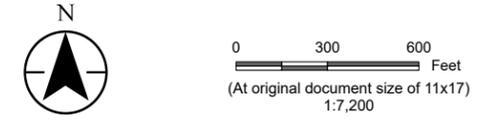

- Legend
- Project Area Boundary
 - Nearby Residence
 - Existing Transmission Line (POI)
 - Proposed Gen-Tie
 - Proposed Collection Line
 - Proposed Fence
 - Proposed Inverter Pad
 - Proposed Solar Array
 - Proposed Access Road
 - Proposed O&M Facility
 - Proposed Laydown Yard
 - Proposed Substation
 - Proposed Switchyard
 - Participating Parcel
 - Potential Participating Land
 - Non-Participating Parcel
 - Field Delineated Water Resource
 - NHD - Flowline
 - NHD - Waterbody
 - National Wetland Inventory
 - FEMA Flood Hazard Area
 - Municipal Boundary

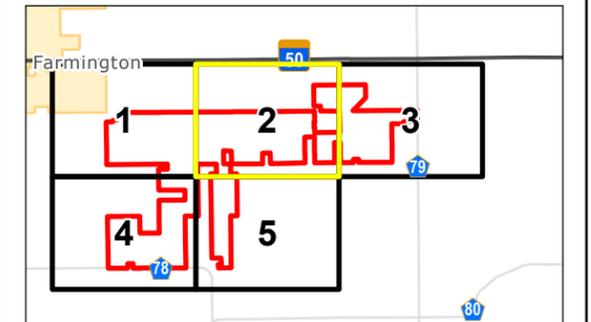


Notes

1. Coordinate System: NAD 1983 StatePlane Minnesota South FIPS 2203 Feet
2. Data Sources: Stantec, Castle Rock Solar LLC, Dakota Co., HIFLD, FEMA, MnDNR, MNDOT
3. Background: 2023 NAIP



V:\1937\Active\193709215\03_data\gis_cad\gis\mxd\mpuc_spa\mpuc_spa.aprx Revised: 2024-10-30 By: kjmueller

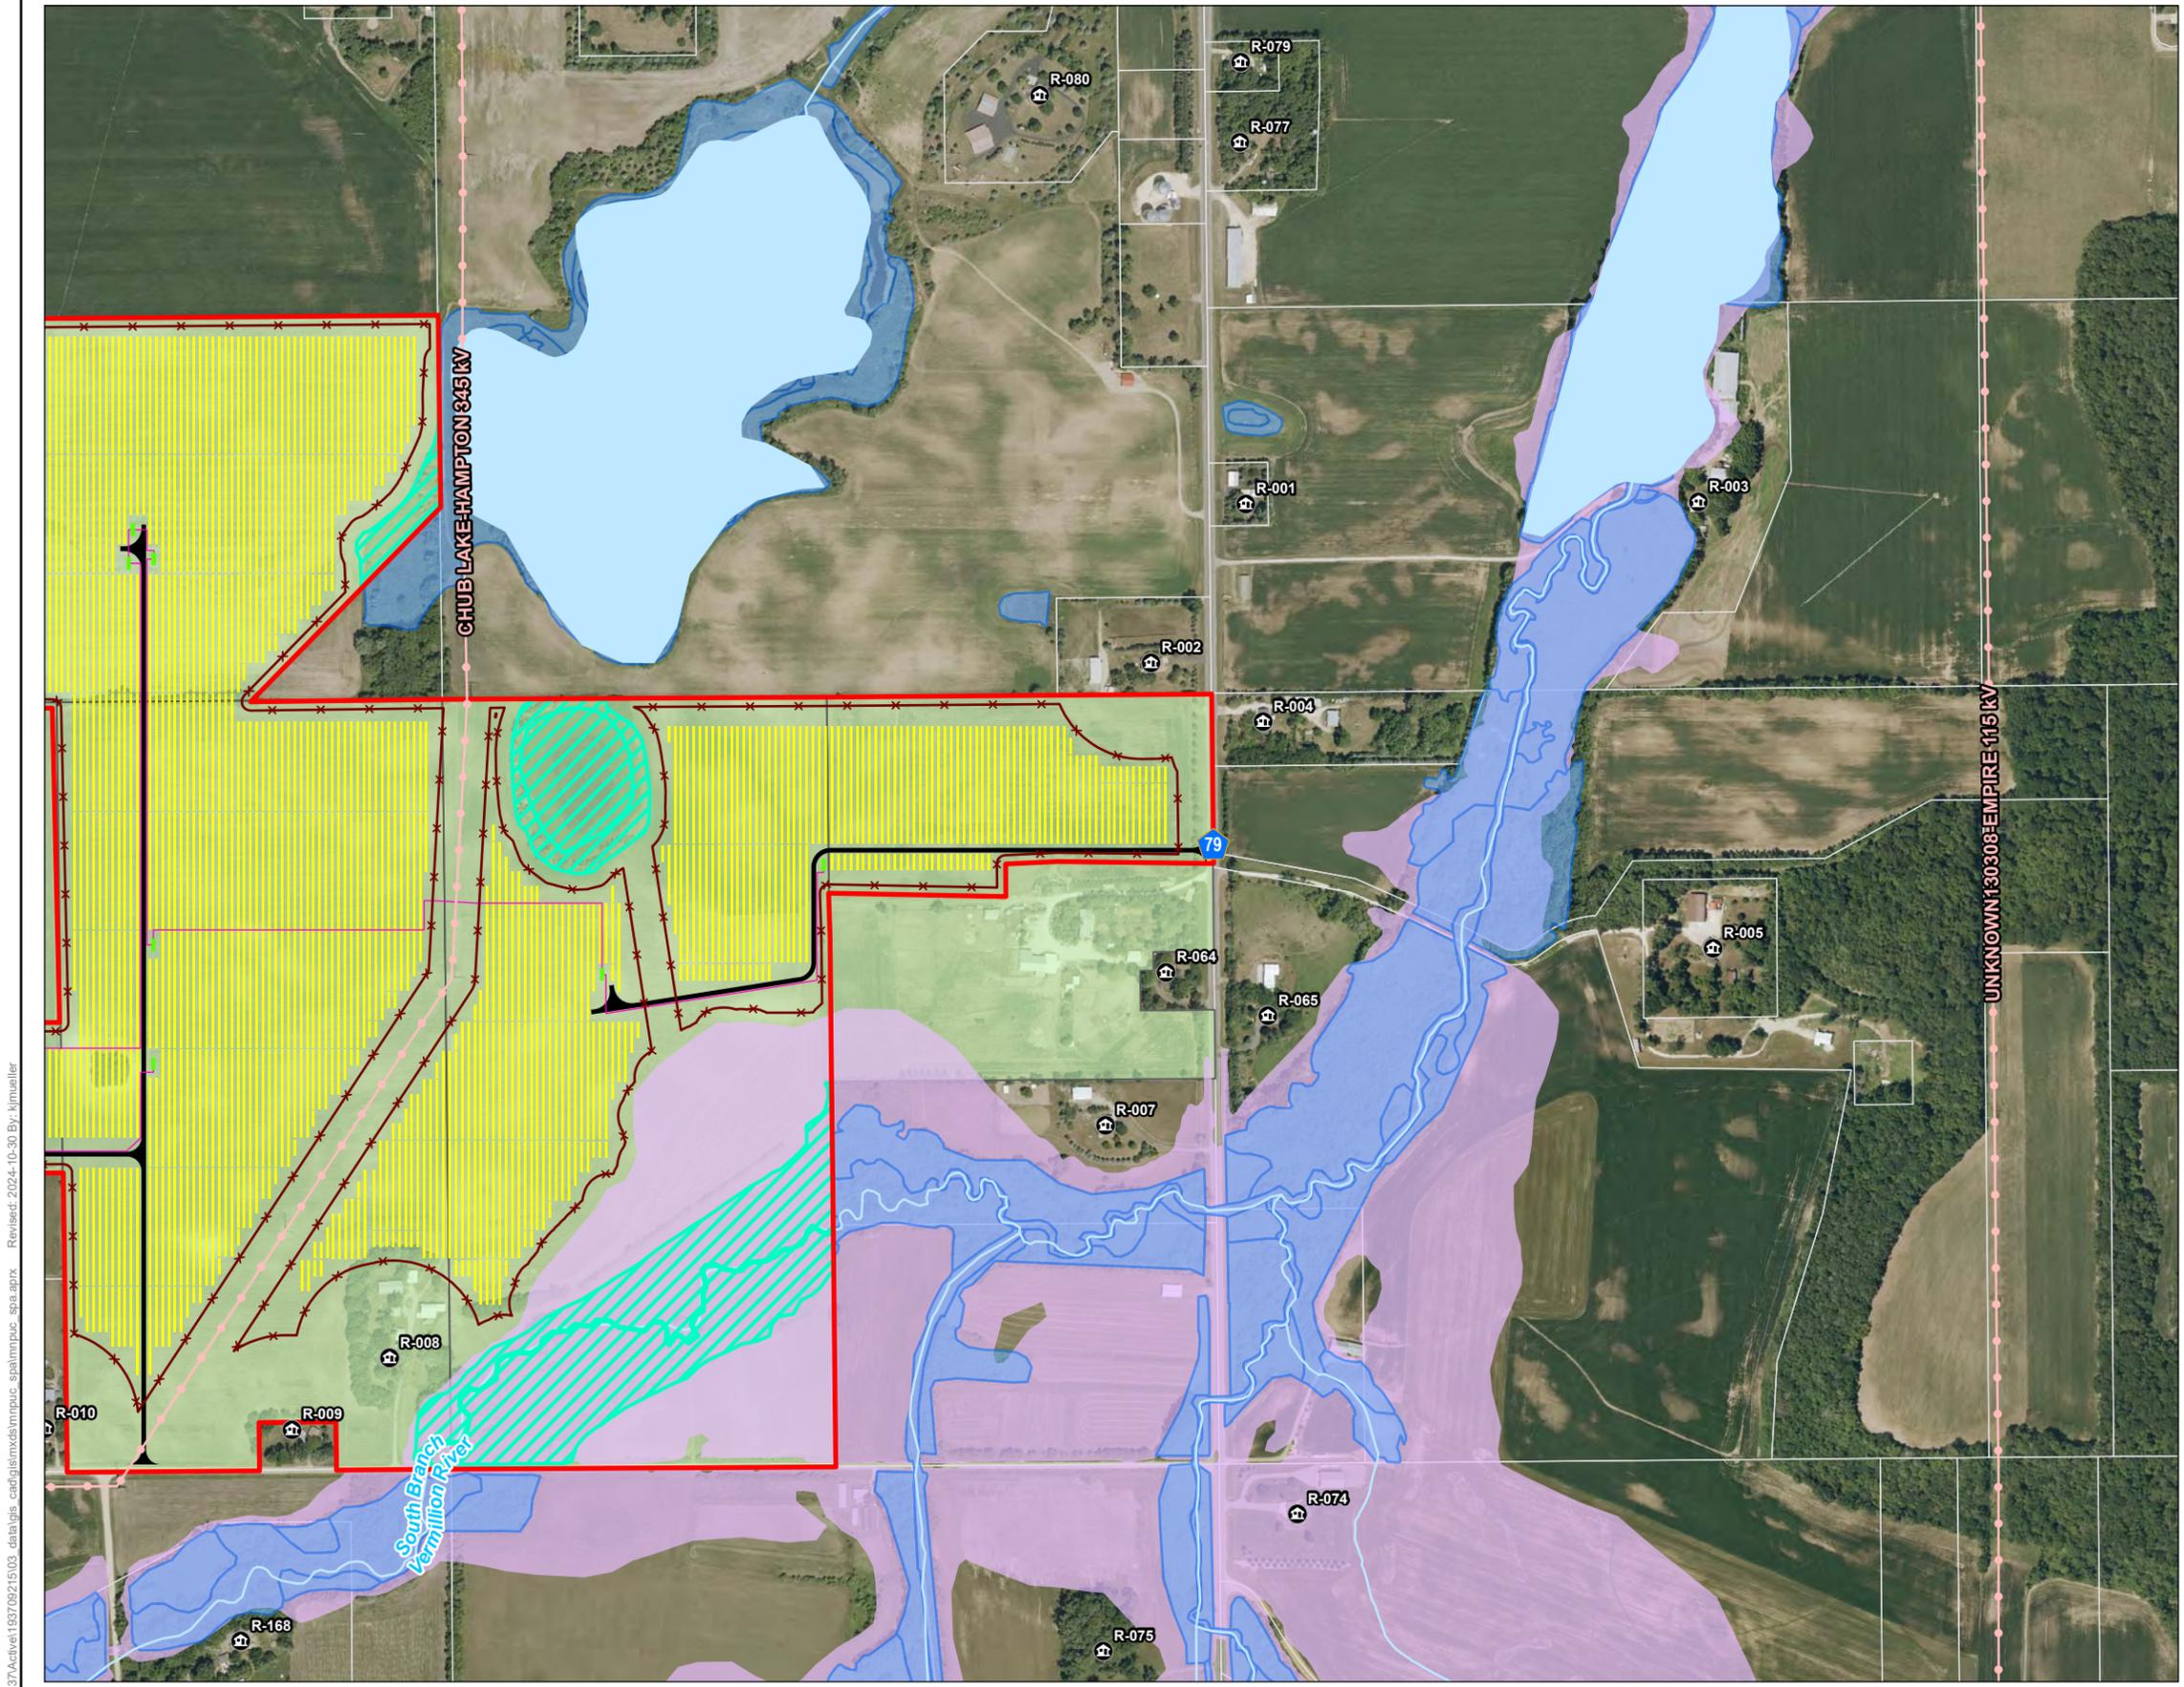


Map No.
4b

Title
**Preliminary Project Layout Map Series -
Alternate Project Design**


Client/Project
Castle Rock Solar LLC
Castle Rock Solar Project
MPUC Site Permit Application

Project Location
Castle Rock Township
Dakota Co., MN

193709215
Prepared by KJM on 2024-10-30

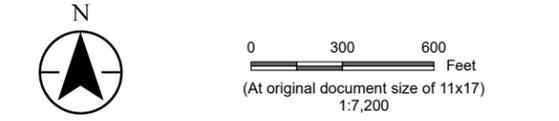

- Legend**
- Project Area Boundary
 - Nearby Residence
 - Existing Transmission Line (POI)
 - Proposed Gen-Tie
 - Proposed Collection Line
 - Proposed Fence
 - Proposed Inverter Pad
 - Proposed Solar Array
 - Proposed Access Road
 - Proposed O&M Facility
 - Proposed Laydown Yard
 - Proposed Substation
 - Proposed Switchyard
 - Participating Parcel
 - Potential Participating Land
 - Non-Participating Parcel
 - Field Delineated Water Resource
 - NHD - Flowline
 - NHD - Waterbody
 - National Wetland Inventory
 - FEMA Flood Hazard Area
 - Municipal Boundary

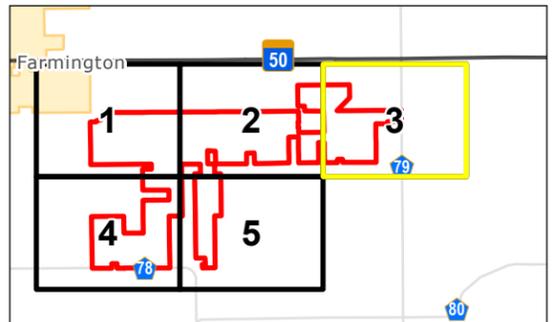


Notes

1. Coordinate System: NAD 1983 StatePlane Minnesota South FIPS 2203 Feet
2. Data Sources: Stantec, Castle Rock Solar LLC, Dakota Co., HIFLD, FEMA, MnDNR, MnDOT
3. Background: 2023 NAIP



V:\1937\Active\193709215\03_data\gis\mxd\mmpuc_spa\mmpuc_spa.aprx Revised: 2024-10-30 By: kjmueller

V:\1937\Active\193709215\03_data\gis\mxd\mmpuc_spa.aprx Revised: 2024-10-30 By: kjmueller

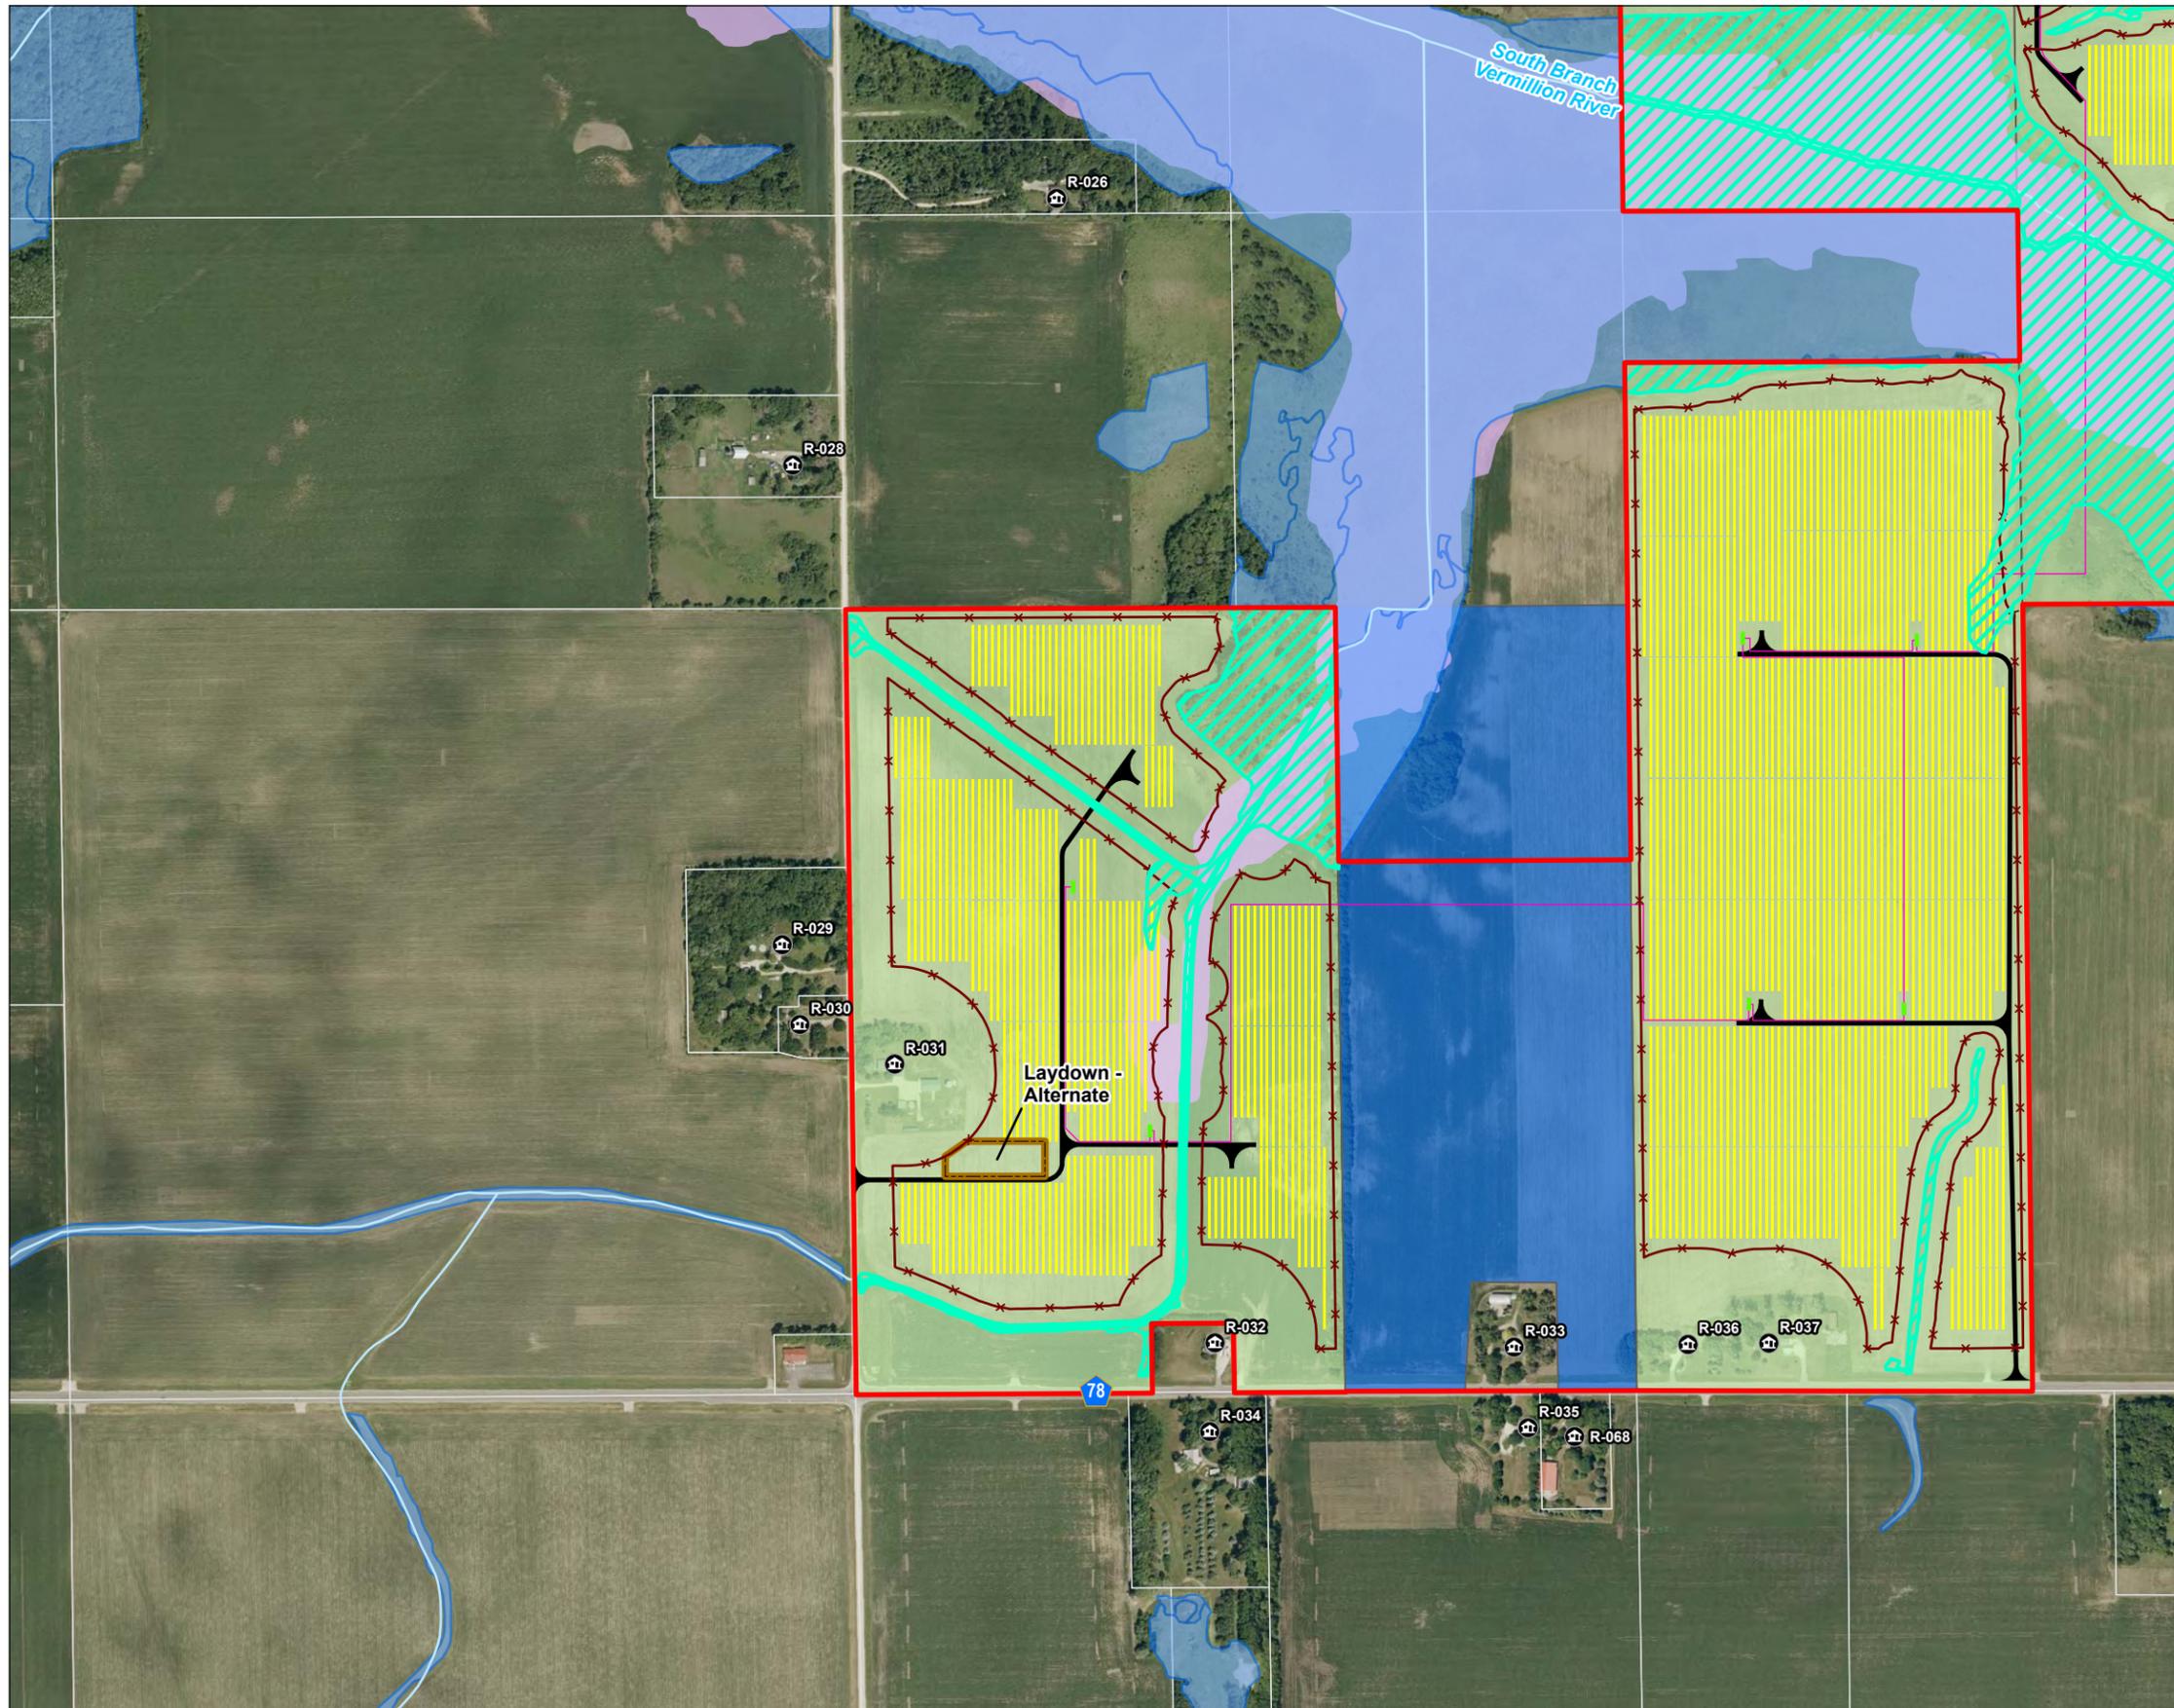


Map No. **4b**


Title **Preliminary Project Layout Map Series - Alternate Project Design**

Client/Project **Castle Rock Solar LLC** 193709215
Castle Rock Solar Project
MPUC Site Permit Application

Project Location **Castle Rock Township** Prepared by KJM on 2024-10-30
Dakota Co., MN

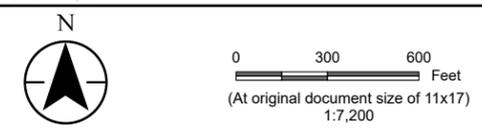

- Legend**
- Project Area Boundary
 - Nearby Residence
 - Existing Transmission Line (POI)
 - Proposed Gen-Tie
 - Proposed Collection Line
 - Proposed Fence
 - Proposed Inverter Pad
 - Proposed Solar Array
 - Proposed Access Road
 - Proposed O&M Facility
 - Proposed Laydown Yard
 - Proposed Substation
 - Proposed Switchyard
 - Participating Parcel
 - Potential Participating Land
 - Non-Participating Parcel
 - Field Delineated Water Resource
 - NHD - Flowline
 - NHD - Waterbody
 - National Wetland Inventory
 - FEMA Flood Hazard Area
 - Municipal Boundary

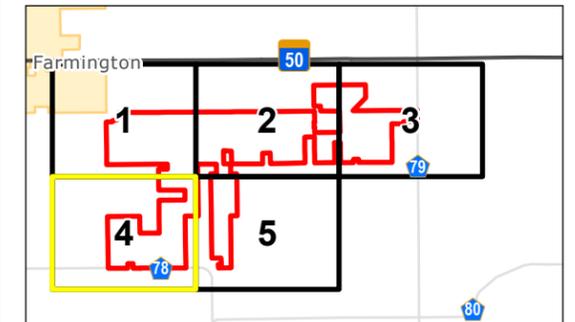


Notes

1. Coordinate System: NAD 1983 StatePlane Minnesota South FIPS 2203 Feet
2. Data Sources: Stantec, Castle Rock Solar LLC, Dakota Co., HIFLD, FEMA, MnDNR, MnDOT
3. Background: 2023 NAIP



V:\1937\Active\193709215\03_data\gis\mxd\mmpuc_spa\mmpuc_spa.aprx Revised: 2024-10-30 By: kjmueller

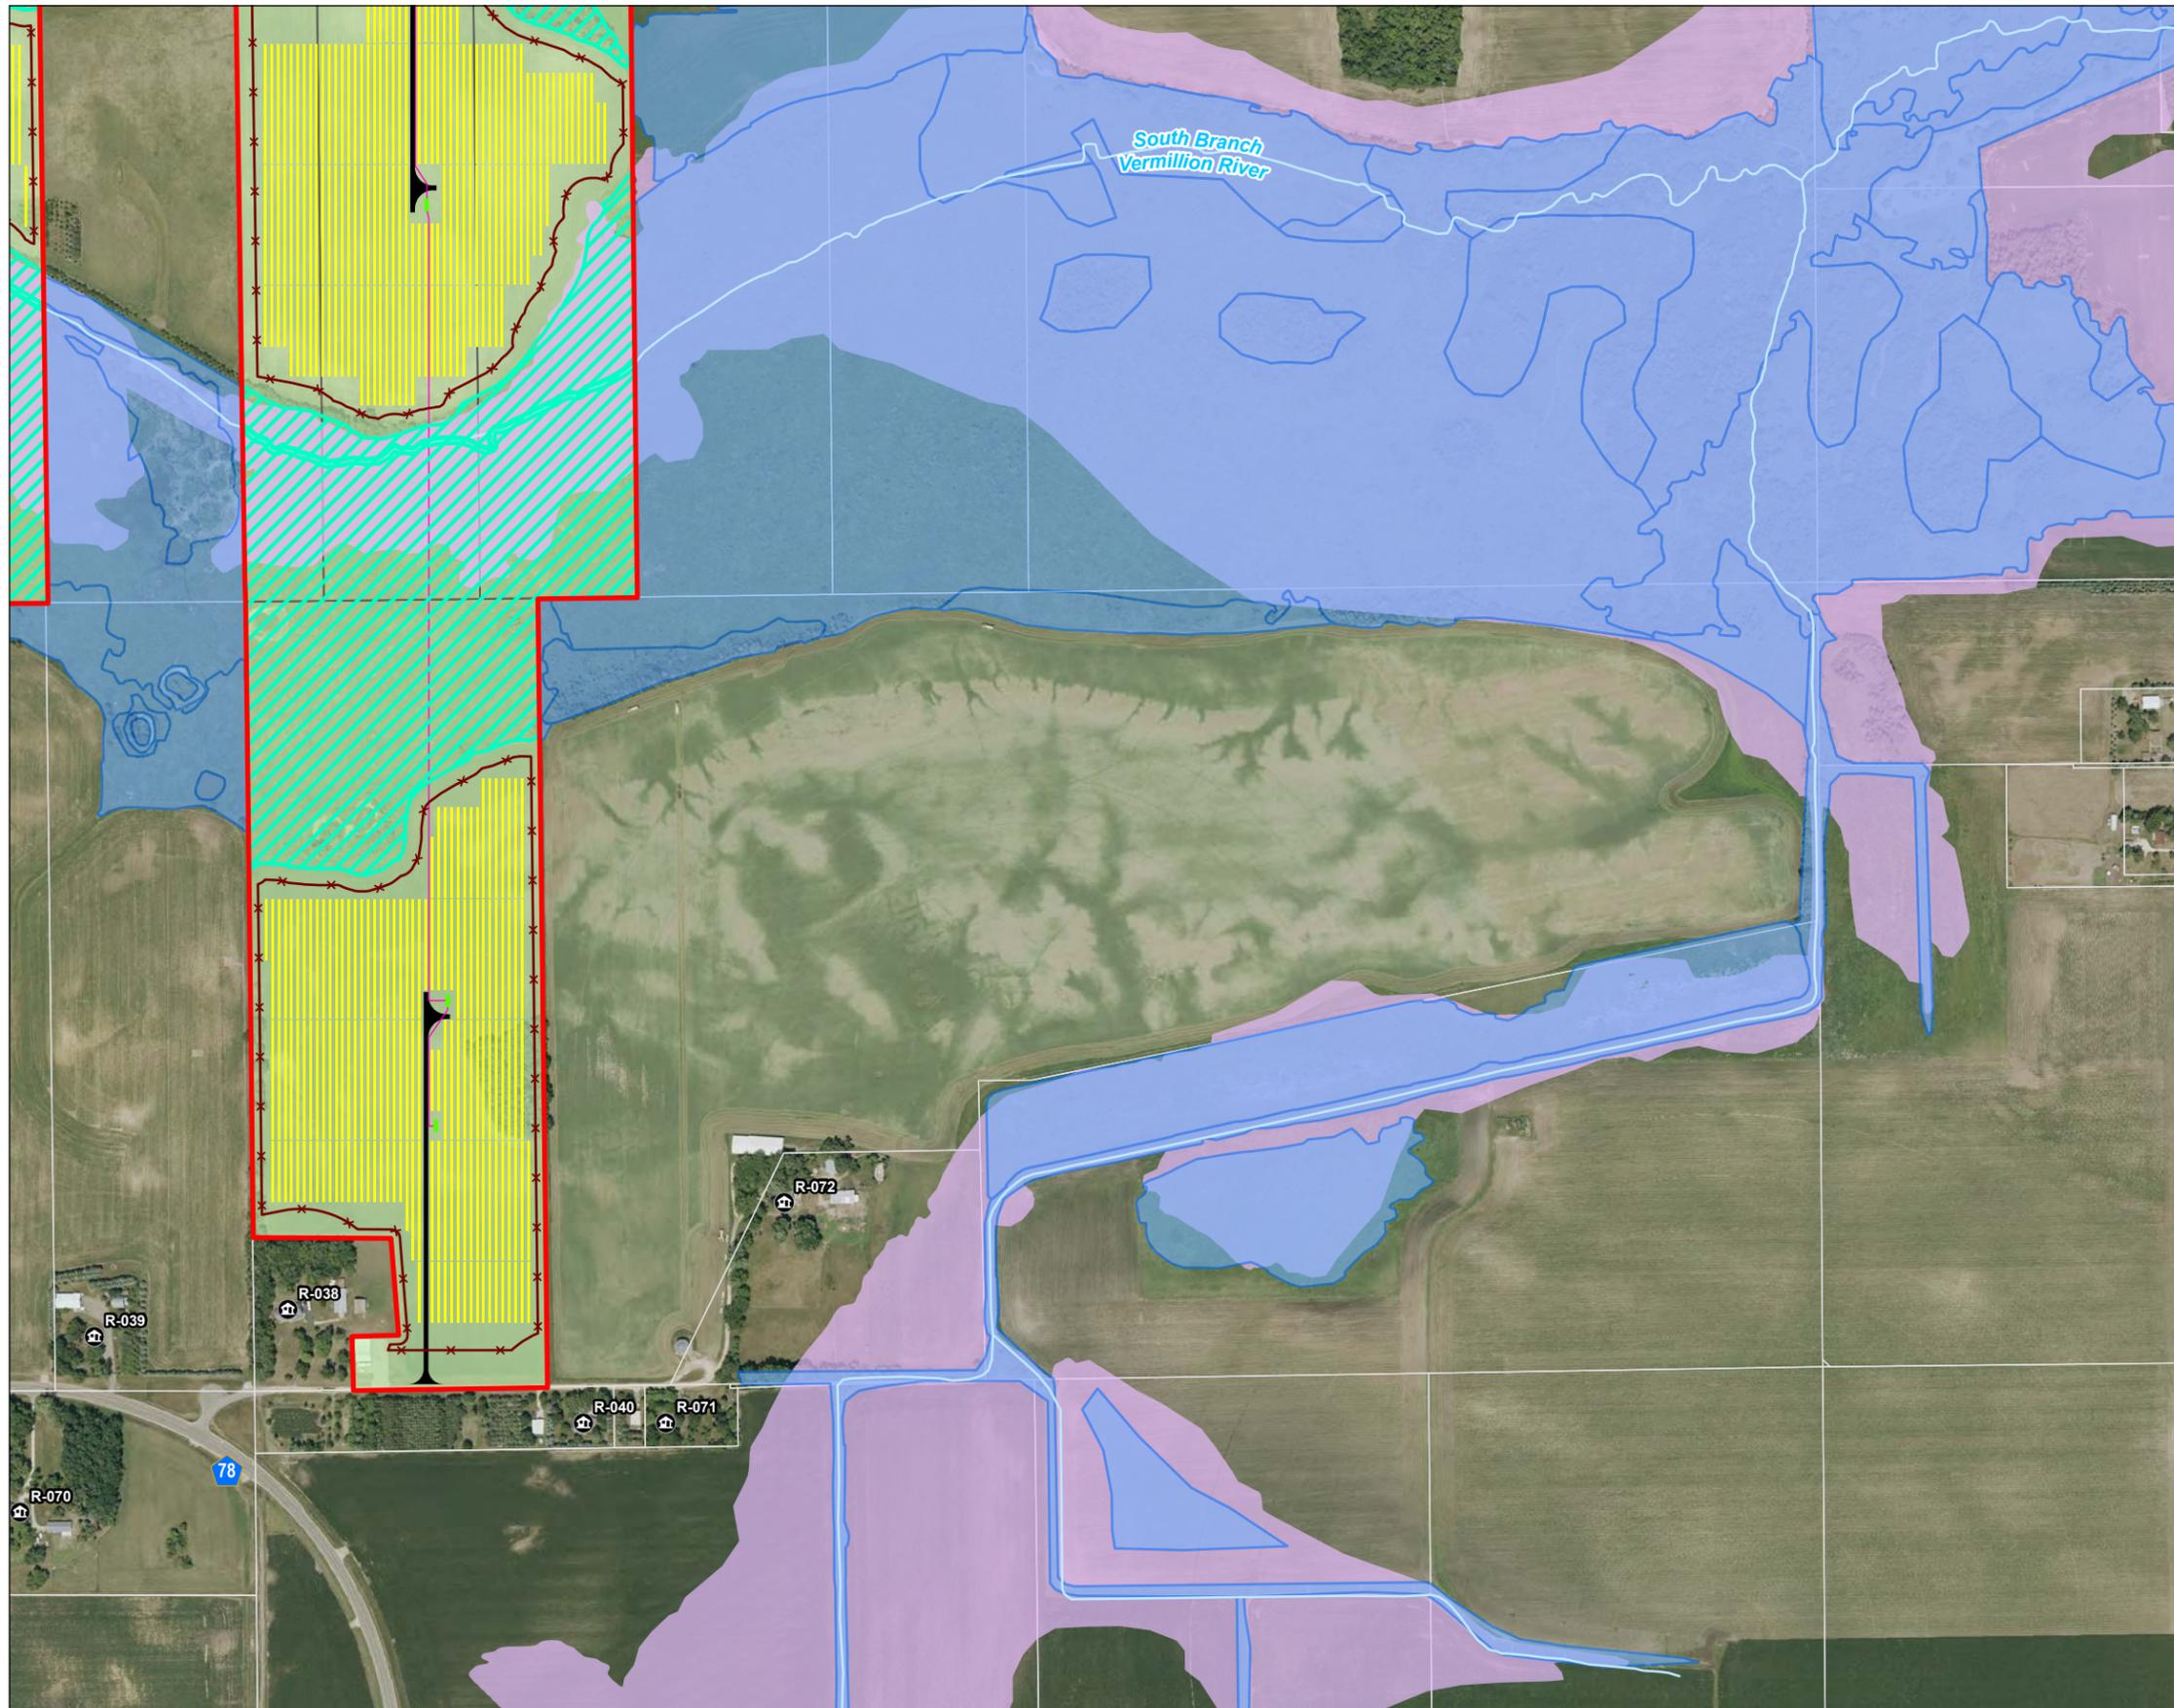


Map No.
4b

Title
**Preliminary Project Layout Map Series -
Alternate Project Design**


Client/Project
Castle Rock Solar LLC
Castle Rock Solar Project
MPUC Site Permit Application

Project Location
Castle Rock Township
Dakota Co., MN

193709215
Prepared by KJM on 2024-10-30

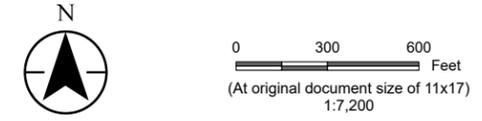

- Legend
- Project Area Boundary
 - Nearby Residence
 - Existing Transmission Line (POI)
 - Proposed Gen-Tie
 - Proposed Collection Line
 - Proposed Fence
 - Proposed Inverter Pad
 - Proposed Solar Array
 - Proposed Access Road
 - Proposed O&M Facility
 - Proposed Laydown Yard
 - Proposed Substation
 - Proposed Switchyard
 - Participating Parcel
 - Potential Participating Land
 - Non-Participating Parcel
 - Field Delineated Water Resource
 - NHD - Flowline
 - NHD - Waterbody
 - National Wetland Inventory
 - FEMA Flood Hazard Area
 - Municipal Boundary

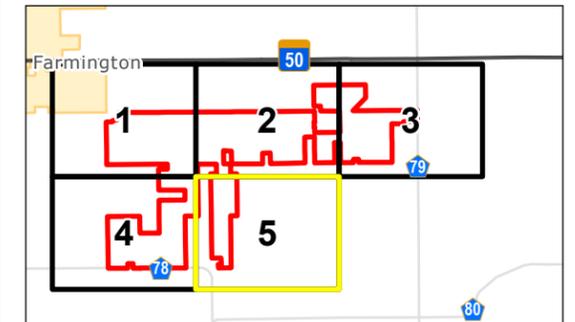


Notes


1. Coordinate System: NAD 1983 StatePlane Minnesota South FIPS 2203 Feet
2. Data Sources: Stantec, Castle Rock Solar LLC, Dakota Co., HIFLD, FEMA, MnDNR, MnDOT
3. Background: 2023 NAIP



Client/Project
 Castle Rock Solar LLC
 Castle Rock Solar Project
 MPUC Site Permit Application
 Project Location
 Castle Rock Township
 Dakota Co., MN
 193709215
 Prepared by KJM on 2024-10-25

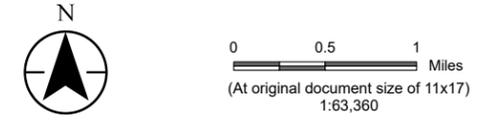


- Legend
- Project Area Boundary
 - Proposed O&M Facility
 - Proposed Laydown Yard
 - Proposed Substation
 - Proposed Switchyard
 - ✕ Private Airport
 - ⊙ ARMER Tower Location
 - ⊙ FCC Registered Structure
 - Existing Transmission Line
 - Hazardous Liquid Pipeline
 - Gas Transmission Pipeline
 - Existing Trails/Bikeways
 - Snowmobile Trail
 - Trout Stream
 - Minnesota Public Waters Delineations
 - Public Water Watercourse
 - Public Waters Basins
 - Wetland Banking Easement
 - Field Delineated Water Resource
 - NHD - Flowline
 - NHD - Waterbody
 - National Wetland Inventory
 - FEMA Flood Hazard Area
 - MCBS Sites of Biodiversity Significance
 - MnDNR Native Plant Communities
 - Local Parks
 - MnDNR Management Units
 - Natural Resources Conservation Service (NRCS)
 - County / Regional Agency Land
 - NHIS Feature within Section
 - Municipal Boundary

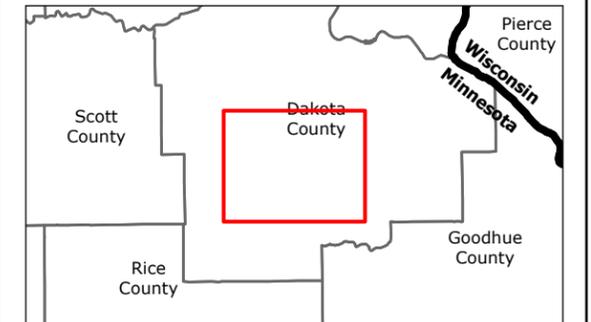


Notes


1. Coordinate System: NAD 1983 StatePlane Minnesota South FIPS 2203 Feet
2. Data Sources: Stantec, Castle Rock Solar LLC, Dakota Co., FEMA, HIFLD, Met Council, MnGeo, MnDNR, MnDOT, USGS
3. Background: 2023 NAIP

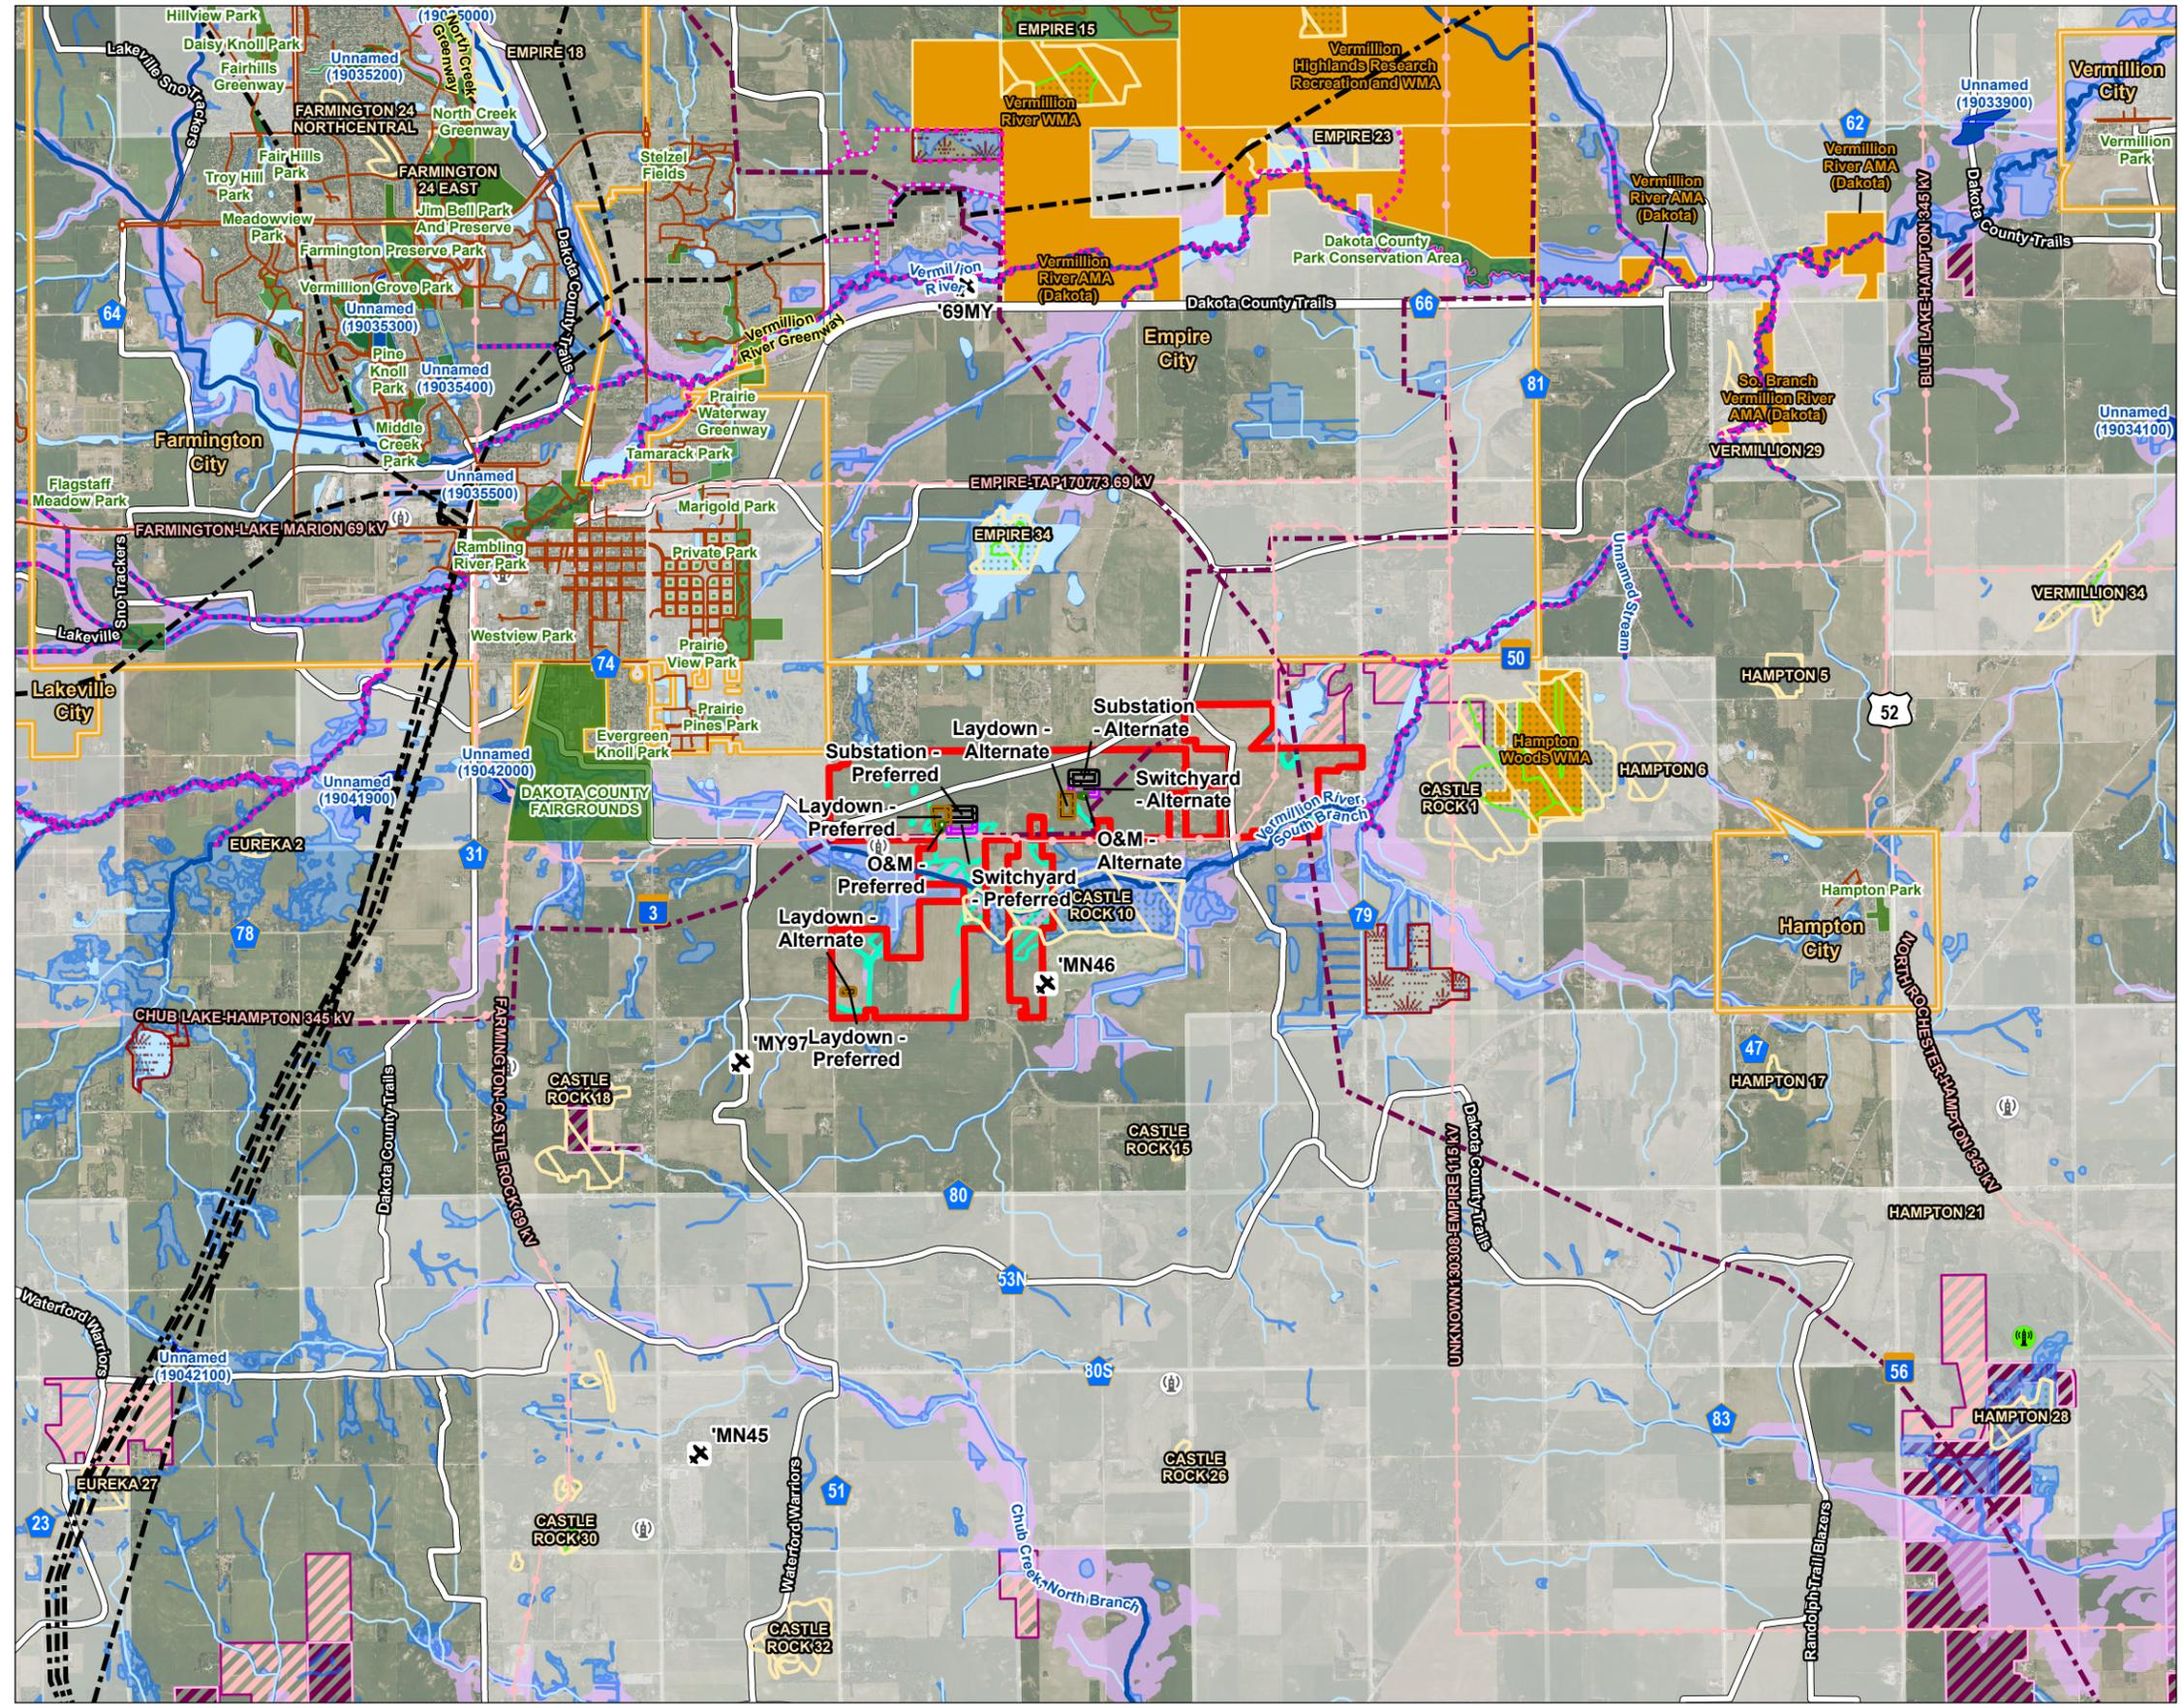


V:\1937\Active\193709215\03_data\gis\mxd\mmpuc_spa\mmpuc_spa.aprx Revised: 2024-10-25 By: kjmueller

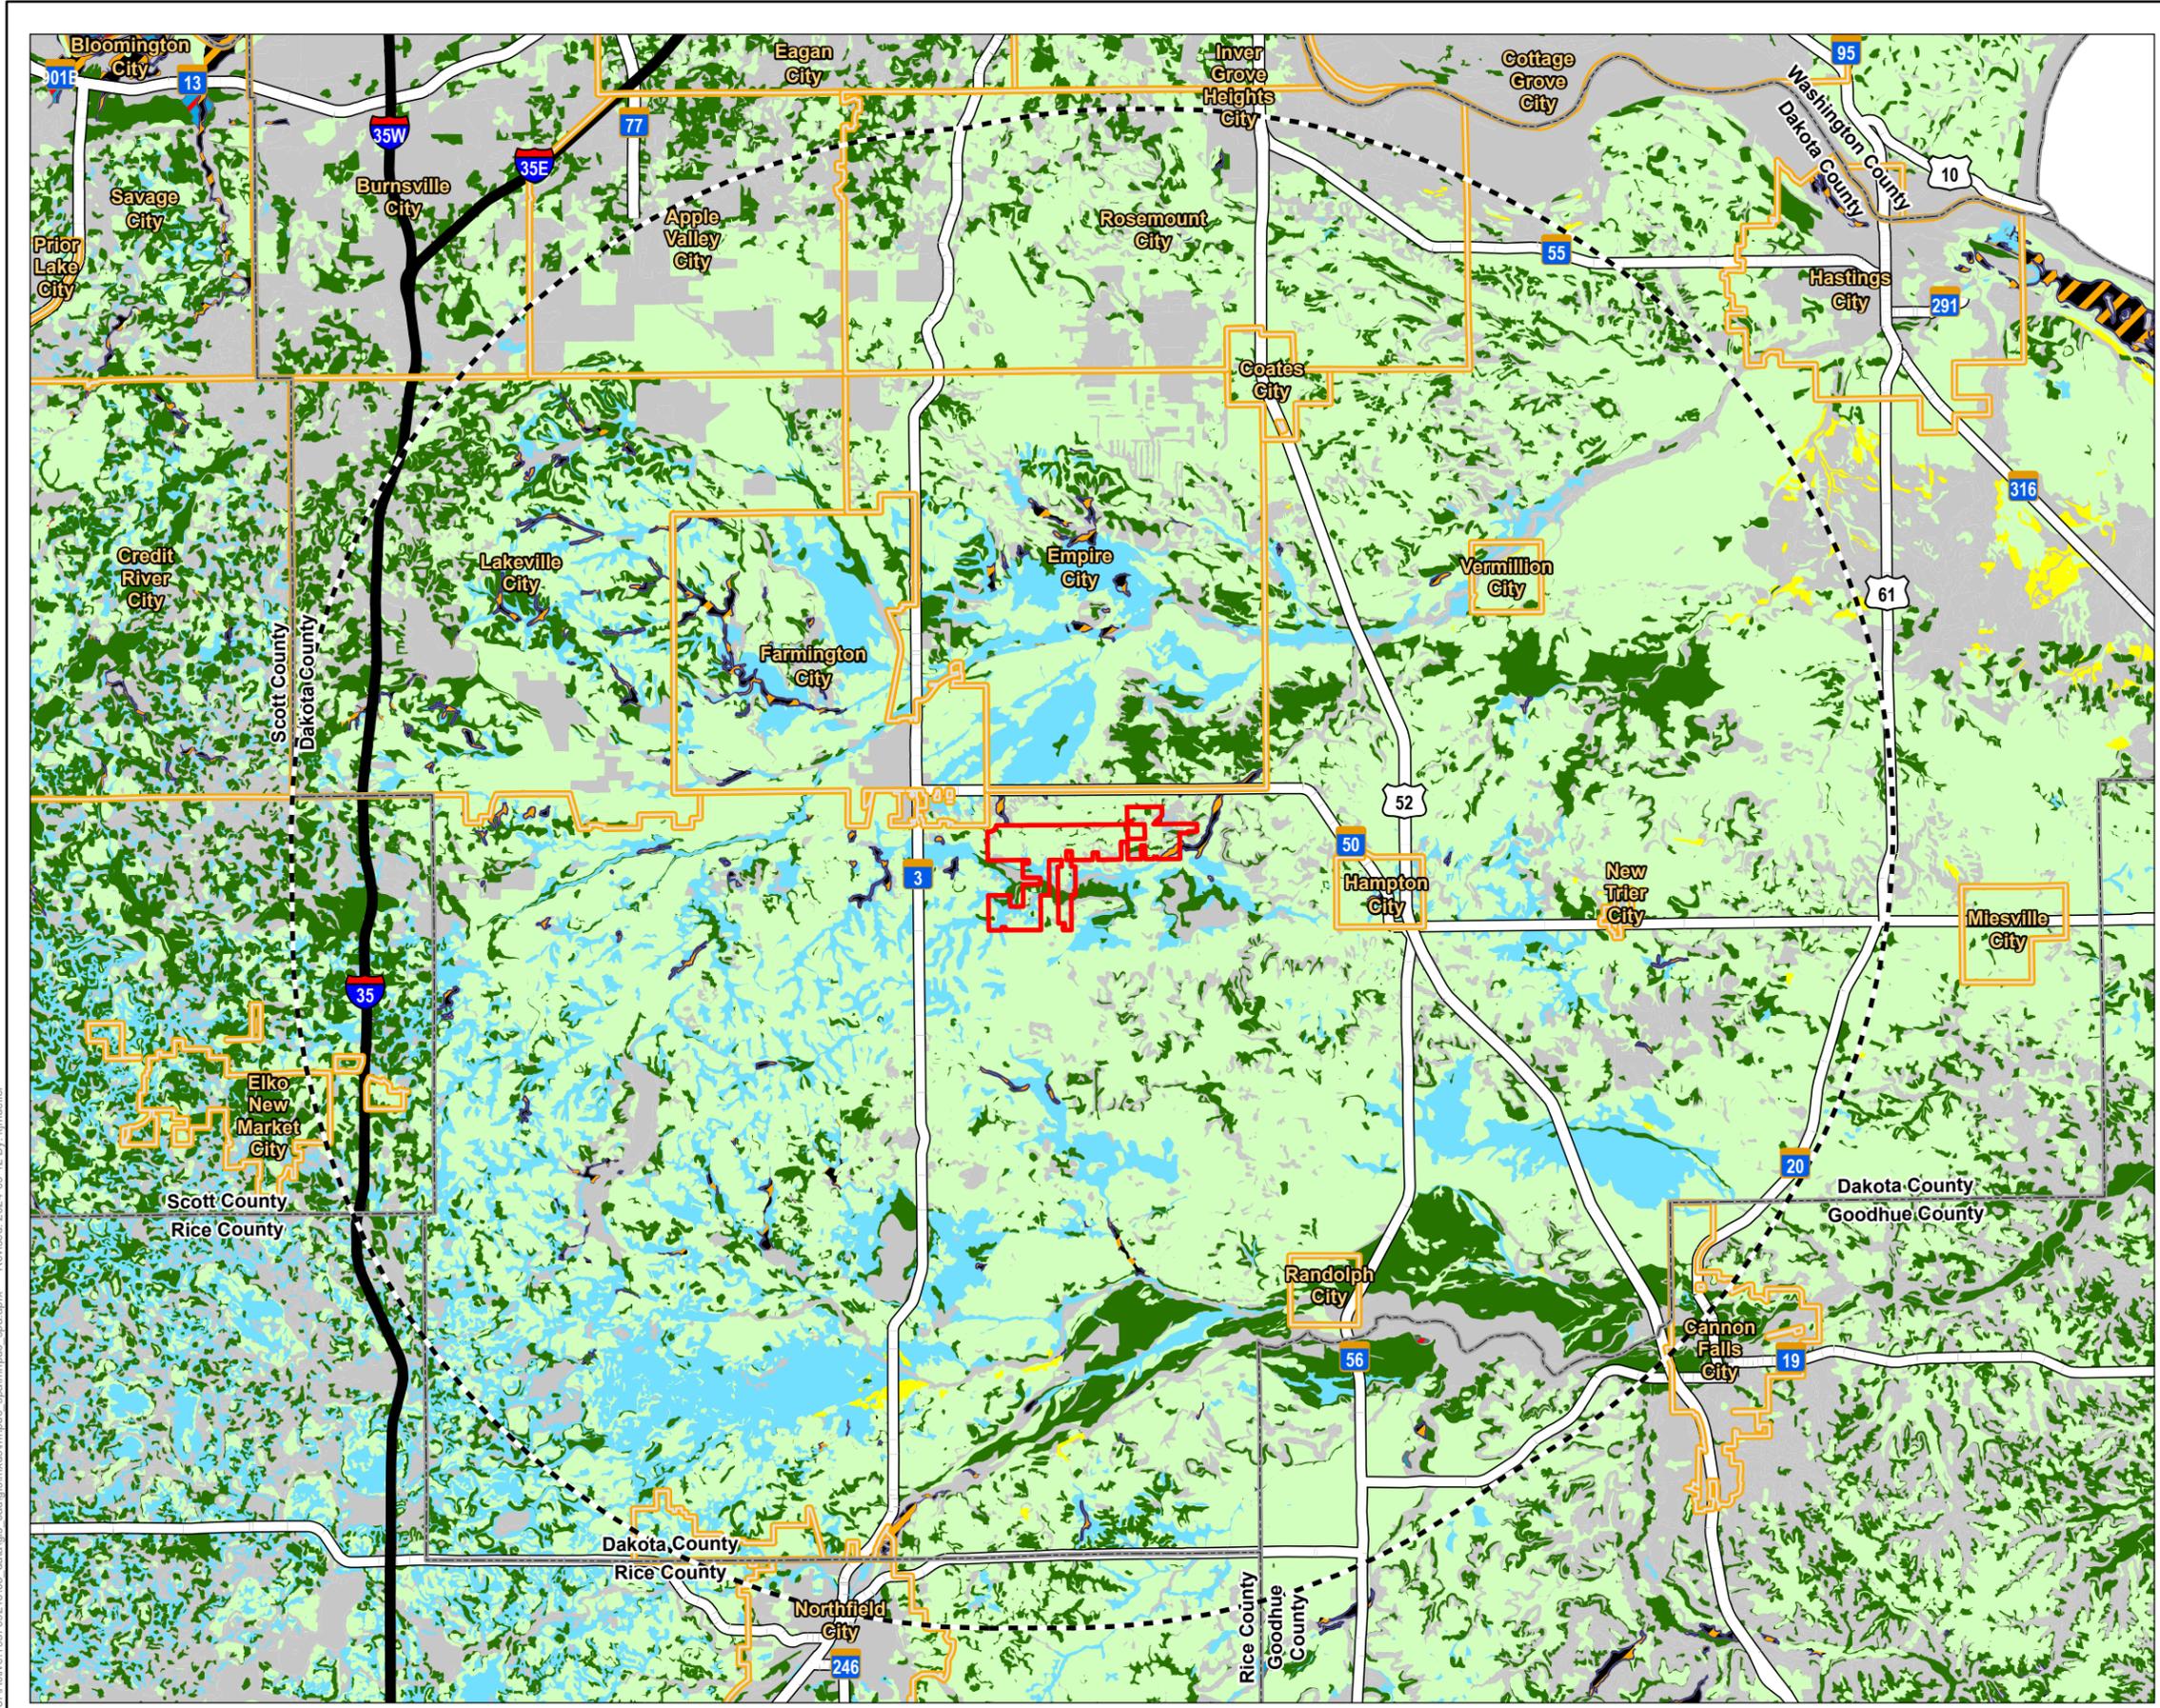

Map No. **6**
 Title **Regional Prime Farmland**
 Client/Project **Castle Rock Solar LLC** 193709215
Castle Rock Solar Project
MPUC Site Permit Application
 Project Location **Castle Rock Township** Prepared by KJM on 2024-09-12
Dakota Co., MN

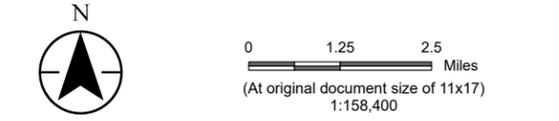


- Legend**
- Project Area Boundary
 - 10-Mile Buffer
 - County Boundary
 - Municipal Boundary
- Farmland Classification**
- All areas are prime farmland
 - Farmland of local importance
 - Farmland of statewide importance
 - Not prime farmland
 - Prime farmland if drained
 - Prime farmland if drained and either protected from flooding or not frequently flooded during the growing season
 - Prime farmland if protected from flooding or not frequently flooded during the growing season

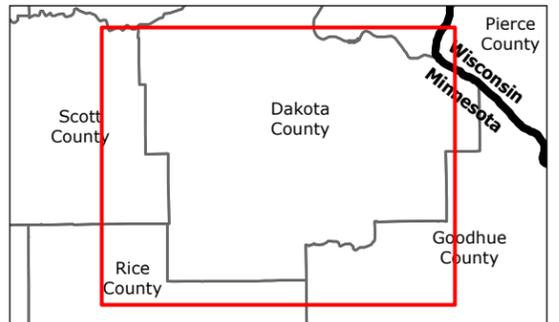

Notes
 1. Coordinate System: NAD 1983 StatePlane Minnesota South FIPS 2203 Feet
 2. Data Sources: Stantec, Castle Rock Solar LLC, Dakota Co., MnDNR, MnDOT, NRCS
 3. Background: NRCS SSURGO



V:\1937\Active\193709215\03_data\gis_cad\gis\mxd\mmpuc_spa\mmpuc_spa.aprx Revised: 2024-09-12 By: kjmueller

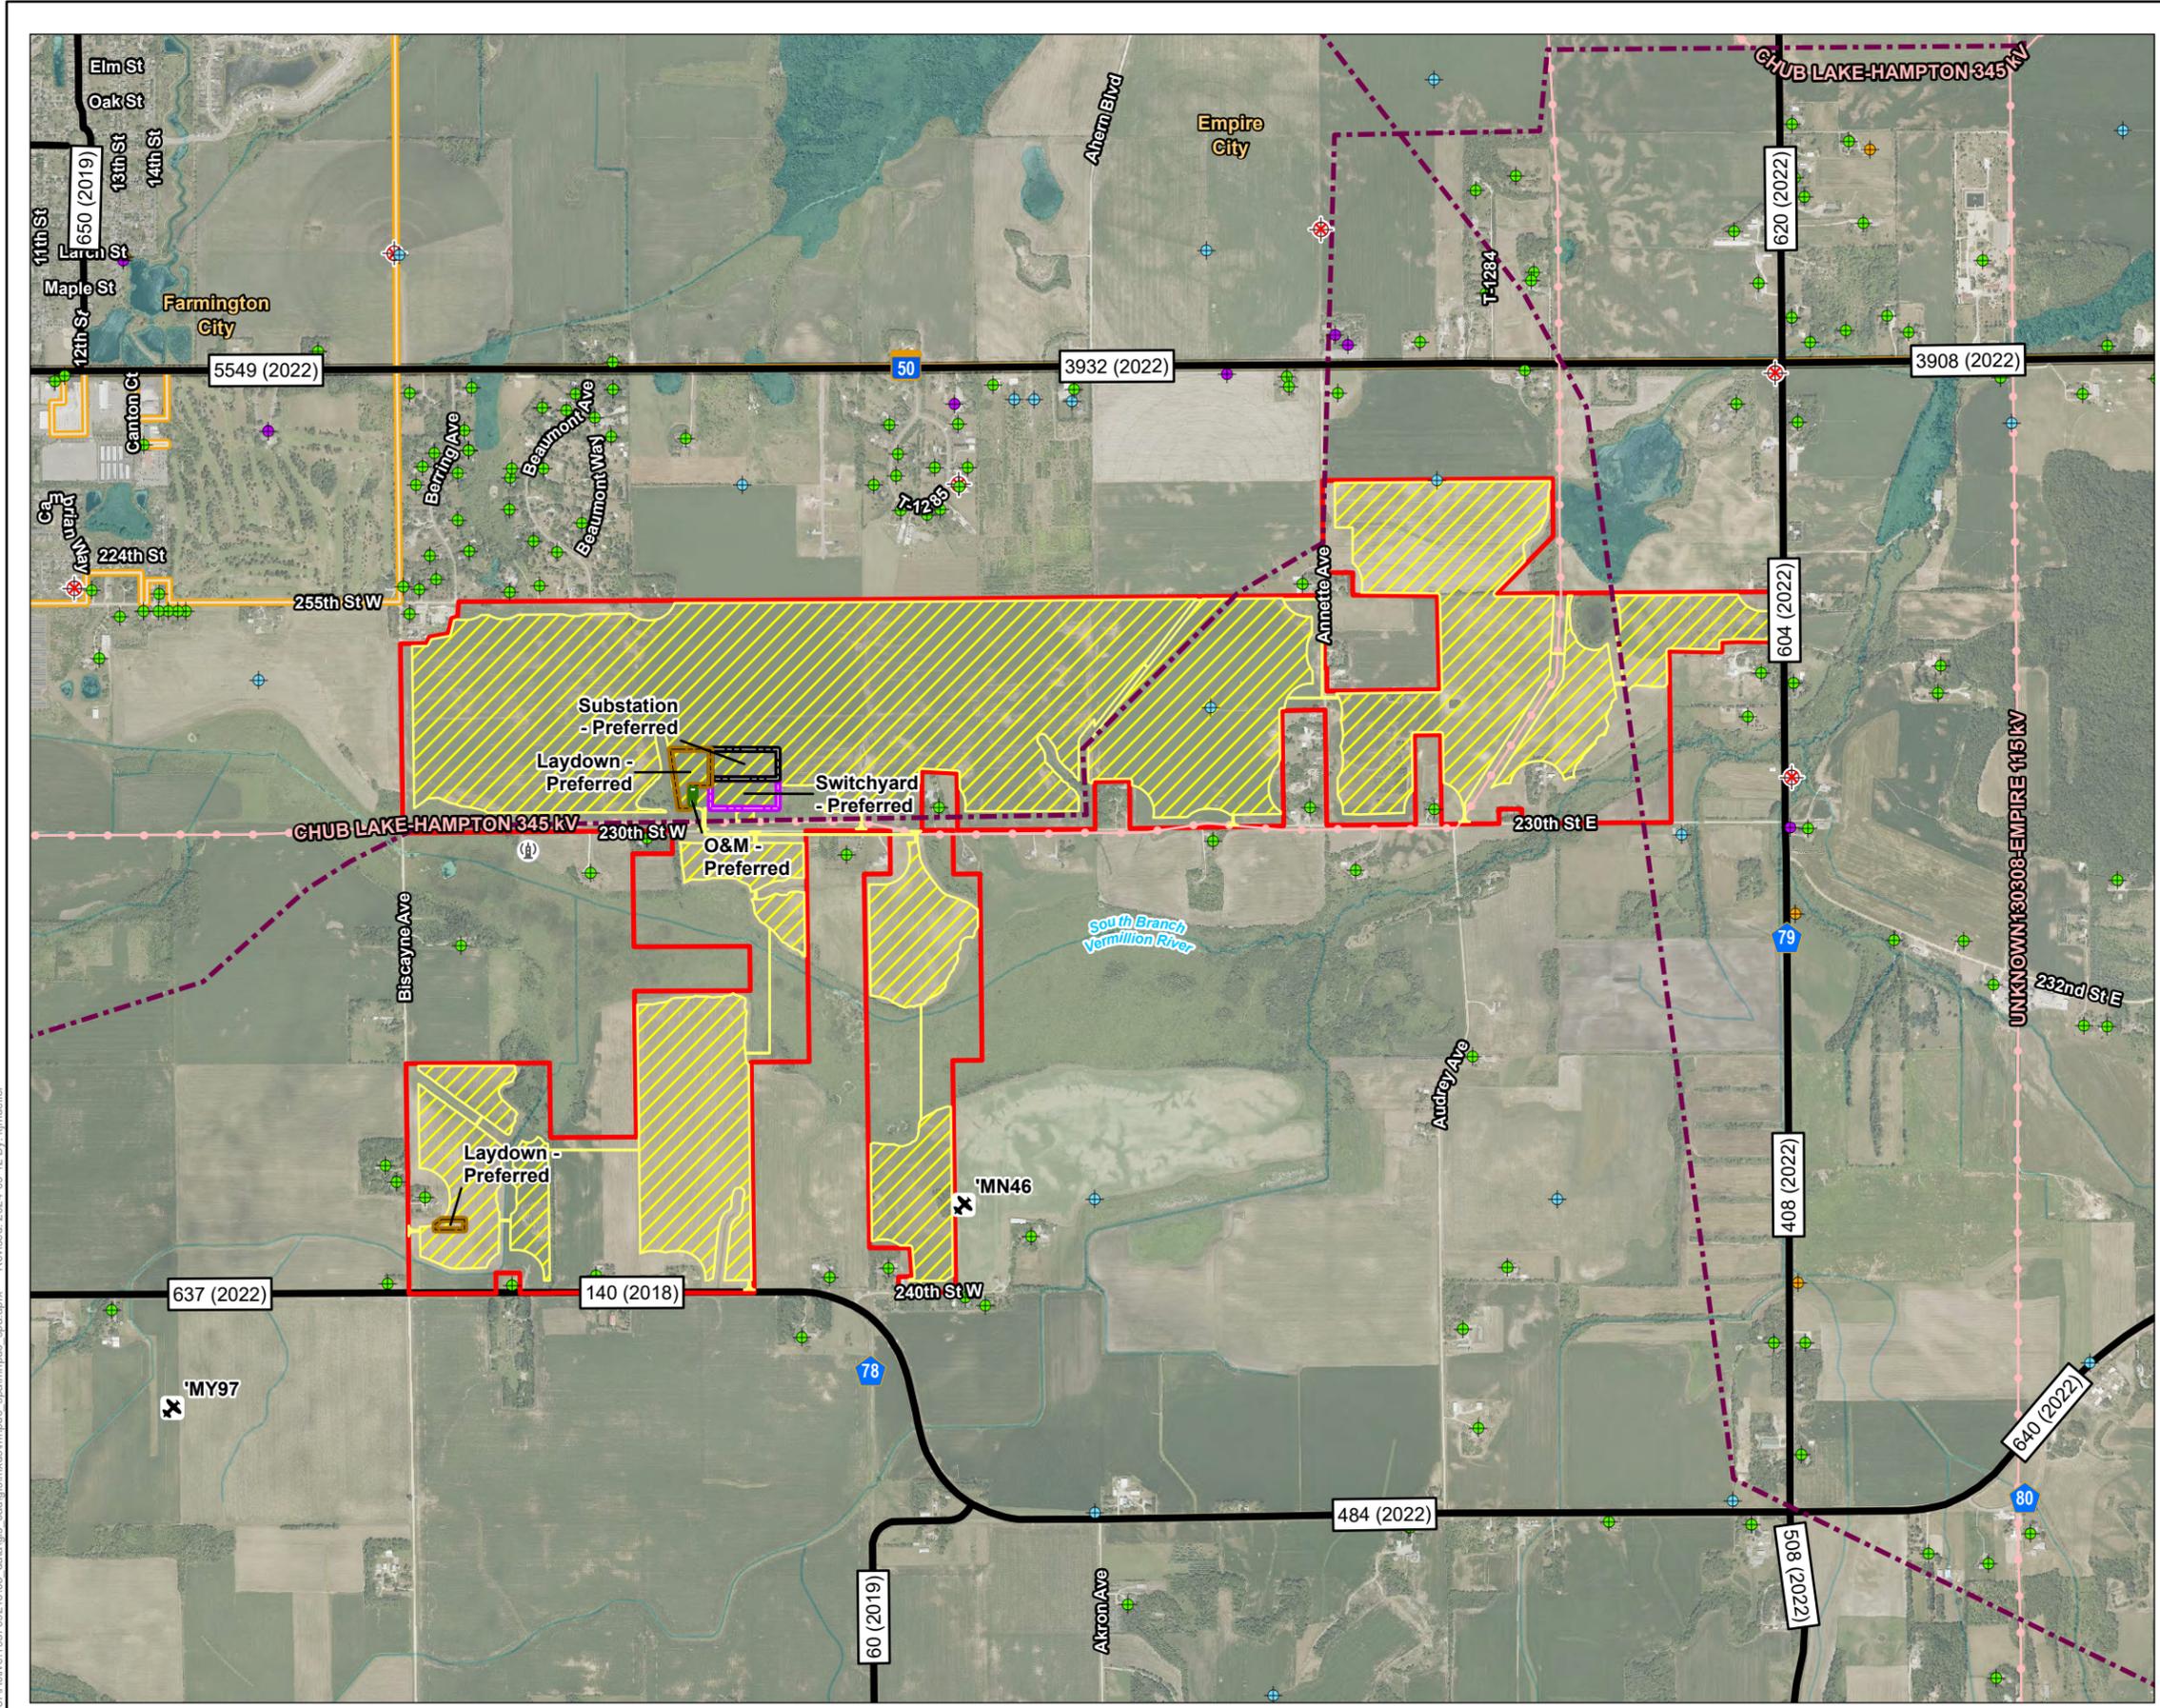


Map No.
7a

Title
Existing Infrastructure - Preferred Project Design


Client/Project
Castle Rock Solar LLC
Castle Rock Solar Project
MPUC Site Permit Application

Project Location
Castle Rock Township
Dakota Co., MN

193709215
Prepared by KJM on 2024-09-12

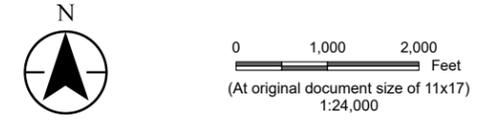

- Legend**
- Project Area Boundary
 - Proposed O&M Facility
 - Proposed Laydown Yard
 - Proposed Substation
 - Proposed Switchyard
 - Proposed Development Area
 - FCC Registered Structure
 - ✕ Private Airport
 - County Well Index**
 - Domestic Well
 - Irrigation Well
 - Monitoring Well
 - Other Well
 - ⊗ Sealed Well
 - Hazardous Liquid Pipeline
 - Existing Transmission Line
 - AADT Count Segment
 - Municipal Boundary

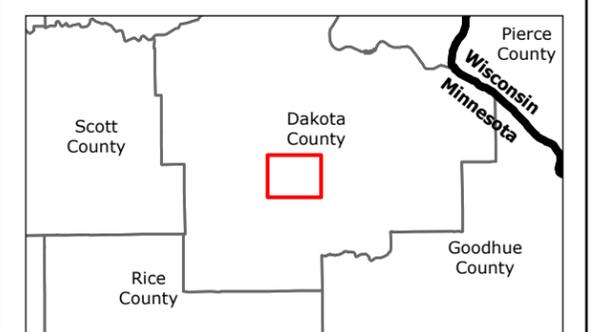


Notes


1. Coordinate System: NAD 1983 StatePlane Minnesota South FIPS 2203 Feet
2. Data Sources: Stantec, Castle Rock Solar LLC, FCC, MnDOT, MGS, MDH
3. Background: 2023 NAIP




V:\1937\Active\193709215\03_data\gis\mxd\mmpuc_spa\mmpuc_spa.aprx Revised: 2024-09-12 By: kjmueller

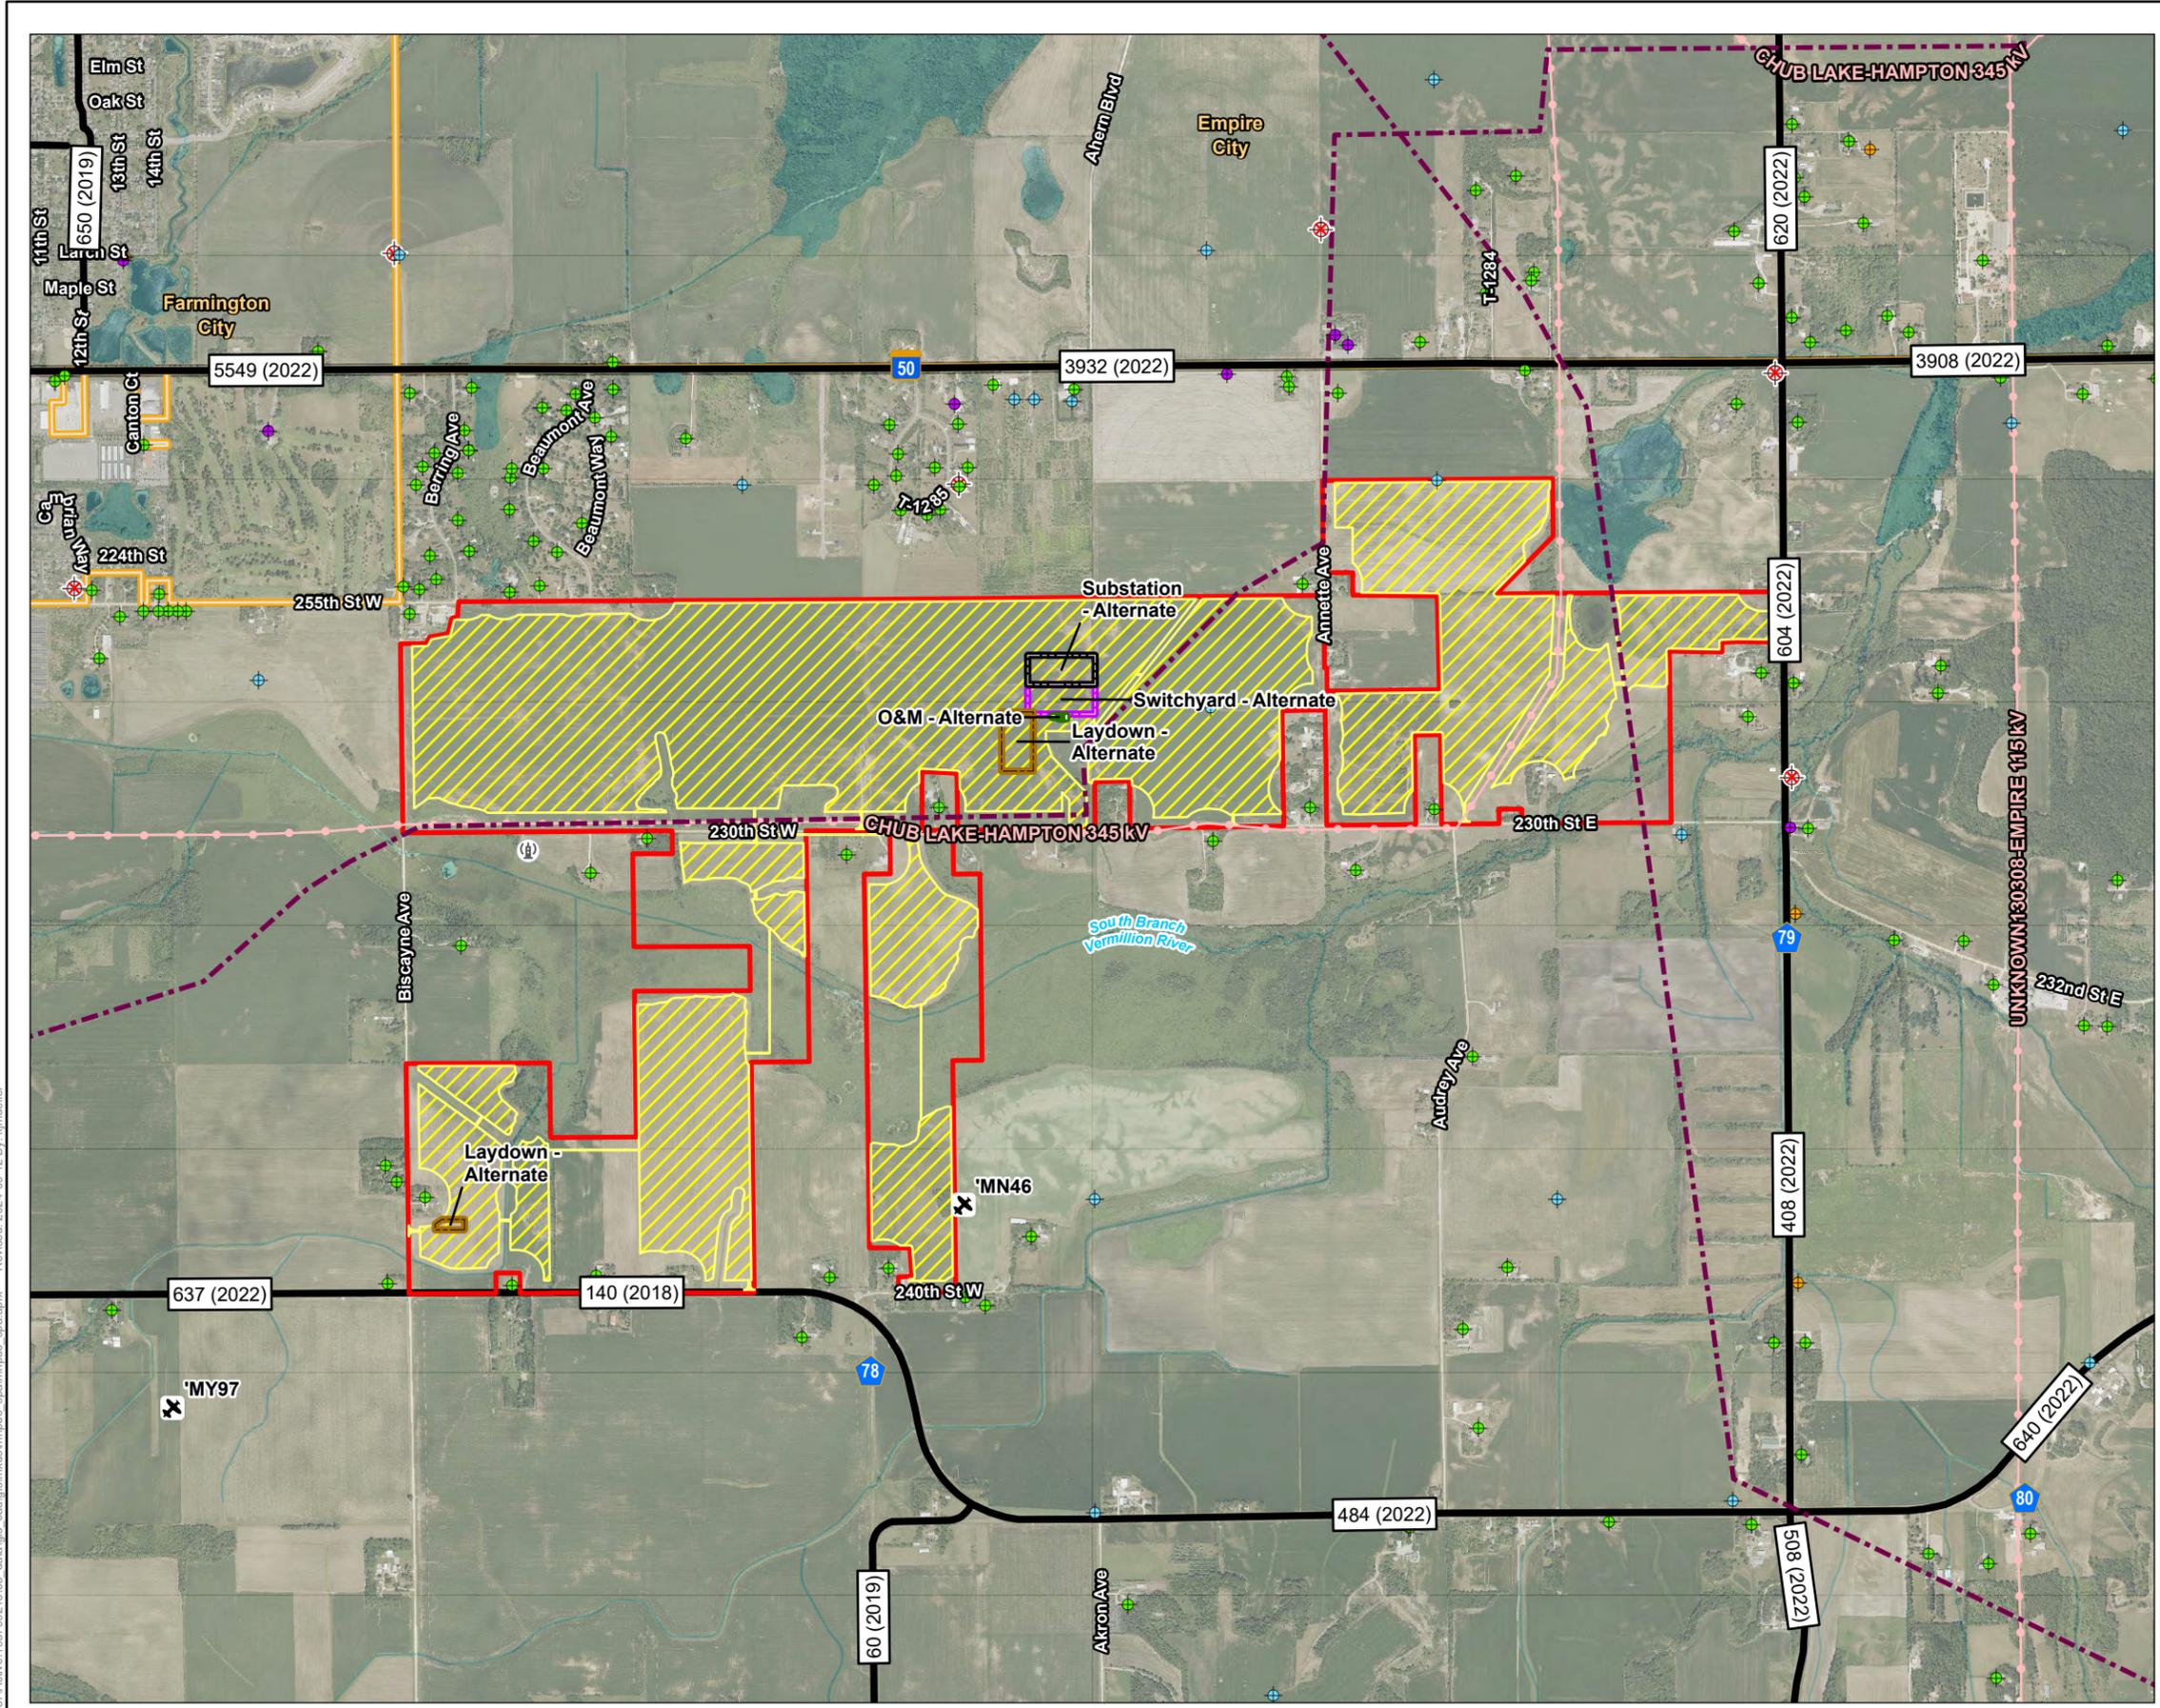

Map No. **7b**
 Title **Existing Infrastructure - Alternate Project Design**
 Client/Project **Castle Rock Solar LLC** 193709215
Castle Rock Solar Project
MPUC Site Permit Application
 Project Location **Castle Rock Township** Prepared by KJM on 2024-09-12
Dakota Co., MN

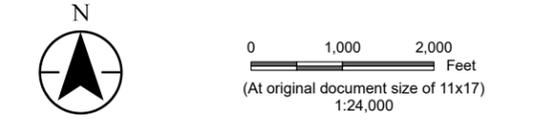

- Legend**
- Project Area Boundary
 - Proposed O&M Facility
 - Proposed Laydown Yard
 - Proposed Substation
 - Proposed Switchyard
 - Proposed Development Area
 - FCC Registered Structure
 - ✕ Private Airport
 - County Well Index**
 - Domestic Well
 - Irrigation Well
 - Monitoring Well
 - Other Well
 - ⊗ Sealed Well
 - Hazardous Liquid Pipeline
 - Existing Transmission Line
 - AADT Count Segment
 - Municipal Boundary

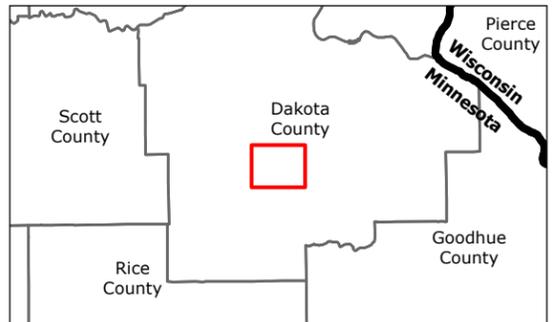

Notes
 1. Coordinate System: NAD 1983 StatePlane Minnesota South FIPS 2203 Feet
 2. Data Sources: Stantec, Castle Rock Solar LLC, FCC, MnDOT, MGS, MDH
 3. Background: 2023 NAIP



V:\1937\Active\193709215\03_data\gis\mxd\mmpuc_spa\mmpuc_spa.aprx Revised: 2024-09-12 By: kjmueller