


Fond du Lac Line 4 Project

Application for Pipeline Routing Permit and Partial Exemption

Minnesota Public Utilities Commission

Appendix E

Same Trench Line Lowering

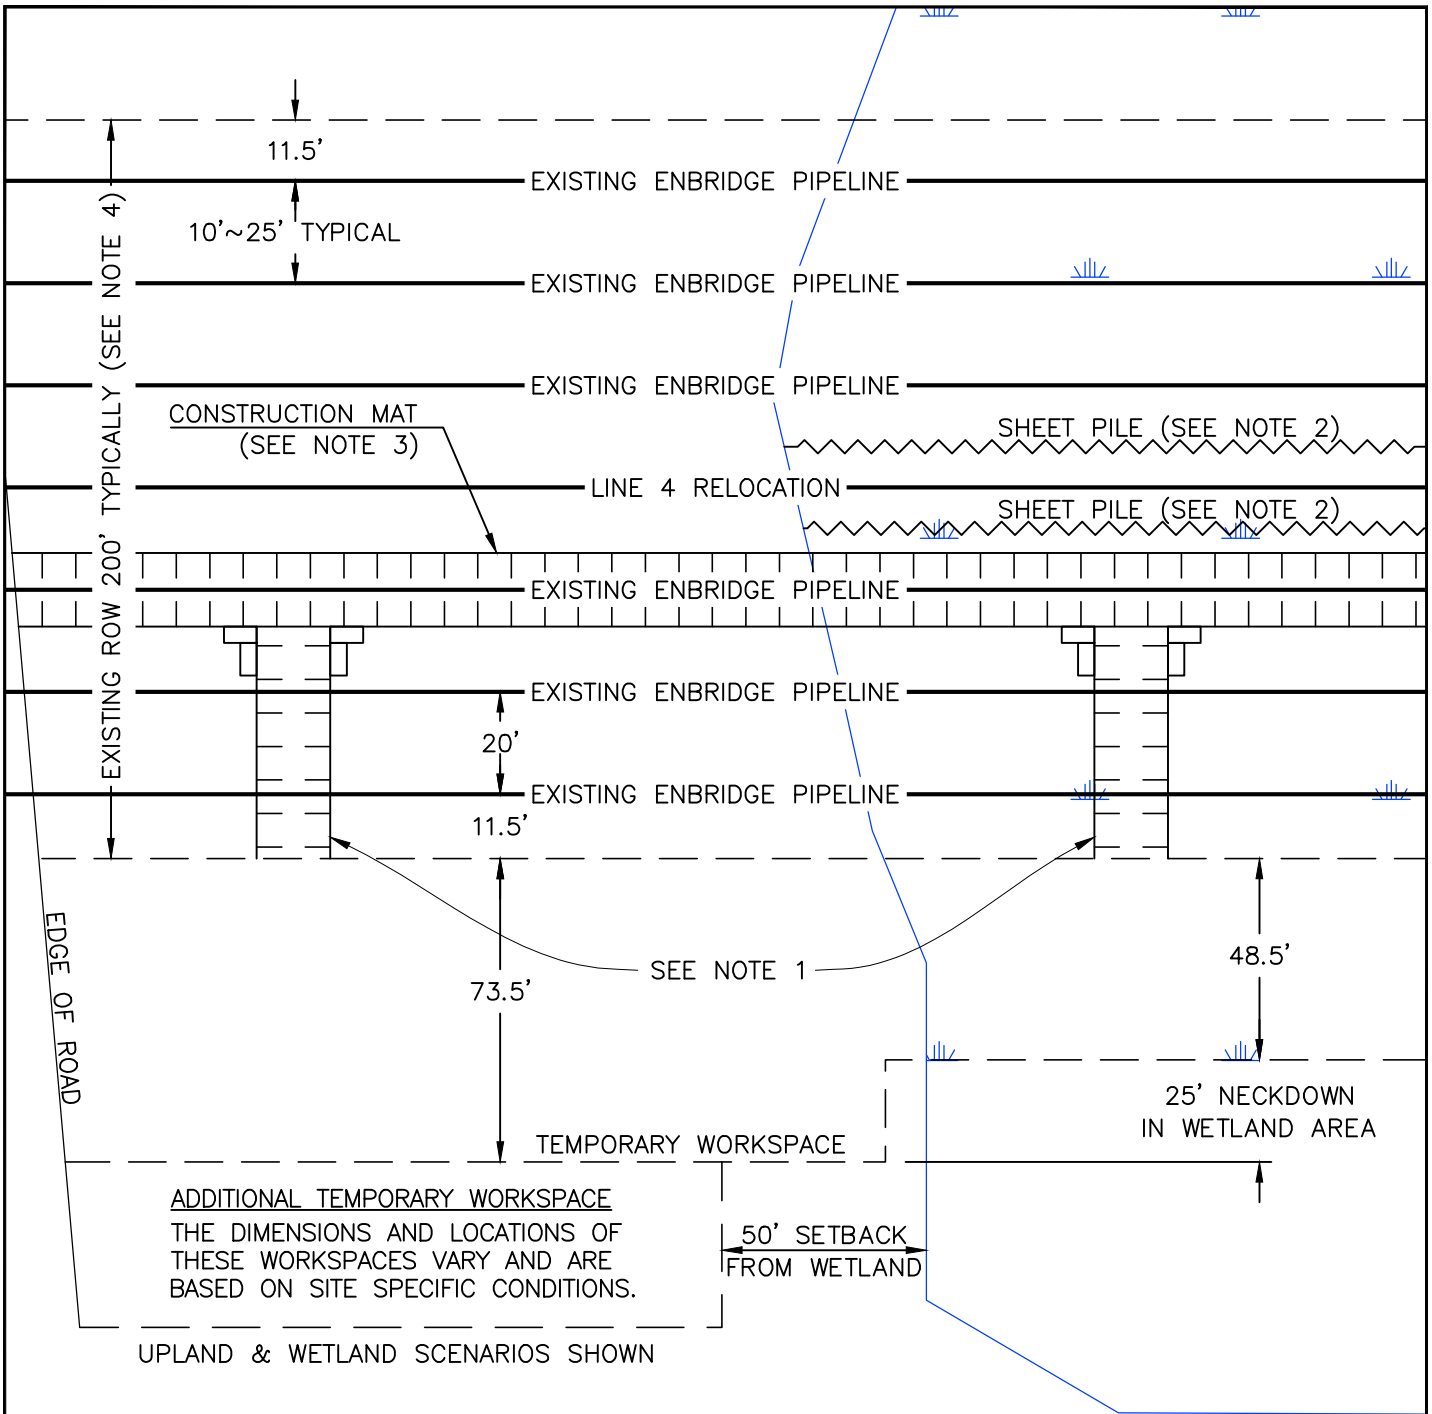

NOTES:

1. ACCESS LOCATIONS VARY DEPENDING ON TERRAIN, ENVIRONMENTAL FEATURES, AND SITE SPECIFIC CONDITIONS.
2. SHEET PILE AS NECESSARY FOR THE PROTECTION OF ACTIVE LINES, PIPE REMOVAL, AND INSTALLATION.
3. SITE SPECIFIC REMOVAL/INSTALLATION PLANS MAY BE REQUIRED IN AREAS WITH SATURATED SOILS.
4. EXISTING ROW WIDTH WILL VARY DUE TO NUMBER OF EXISTING PARALLEL PIPELINES.

11/05/18

		TYPICAL WORKSPACE LINE 4 RELOCATION PIPELINE SAME DITCH INSTALLATION	
DWN. BY:	JV	DATE	10/26/18
CHK.	ND	DATE	10/26/18
PRJ. MGR.	VB	DATE	10/26/18
		SCALE	NO SCALE
		DWG. NO.	