


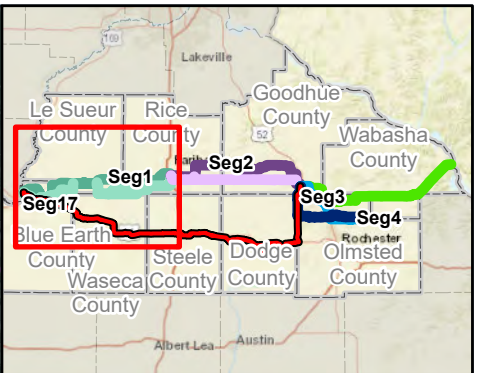
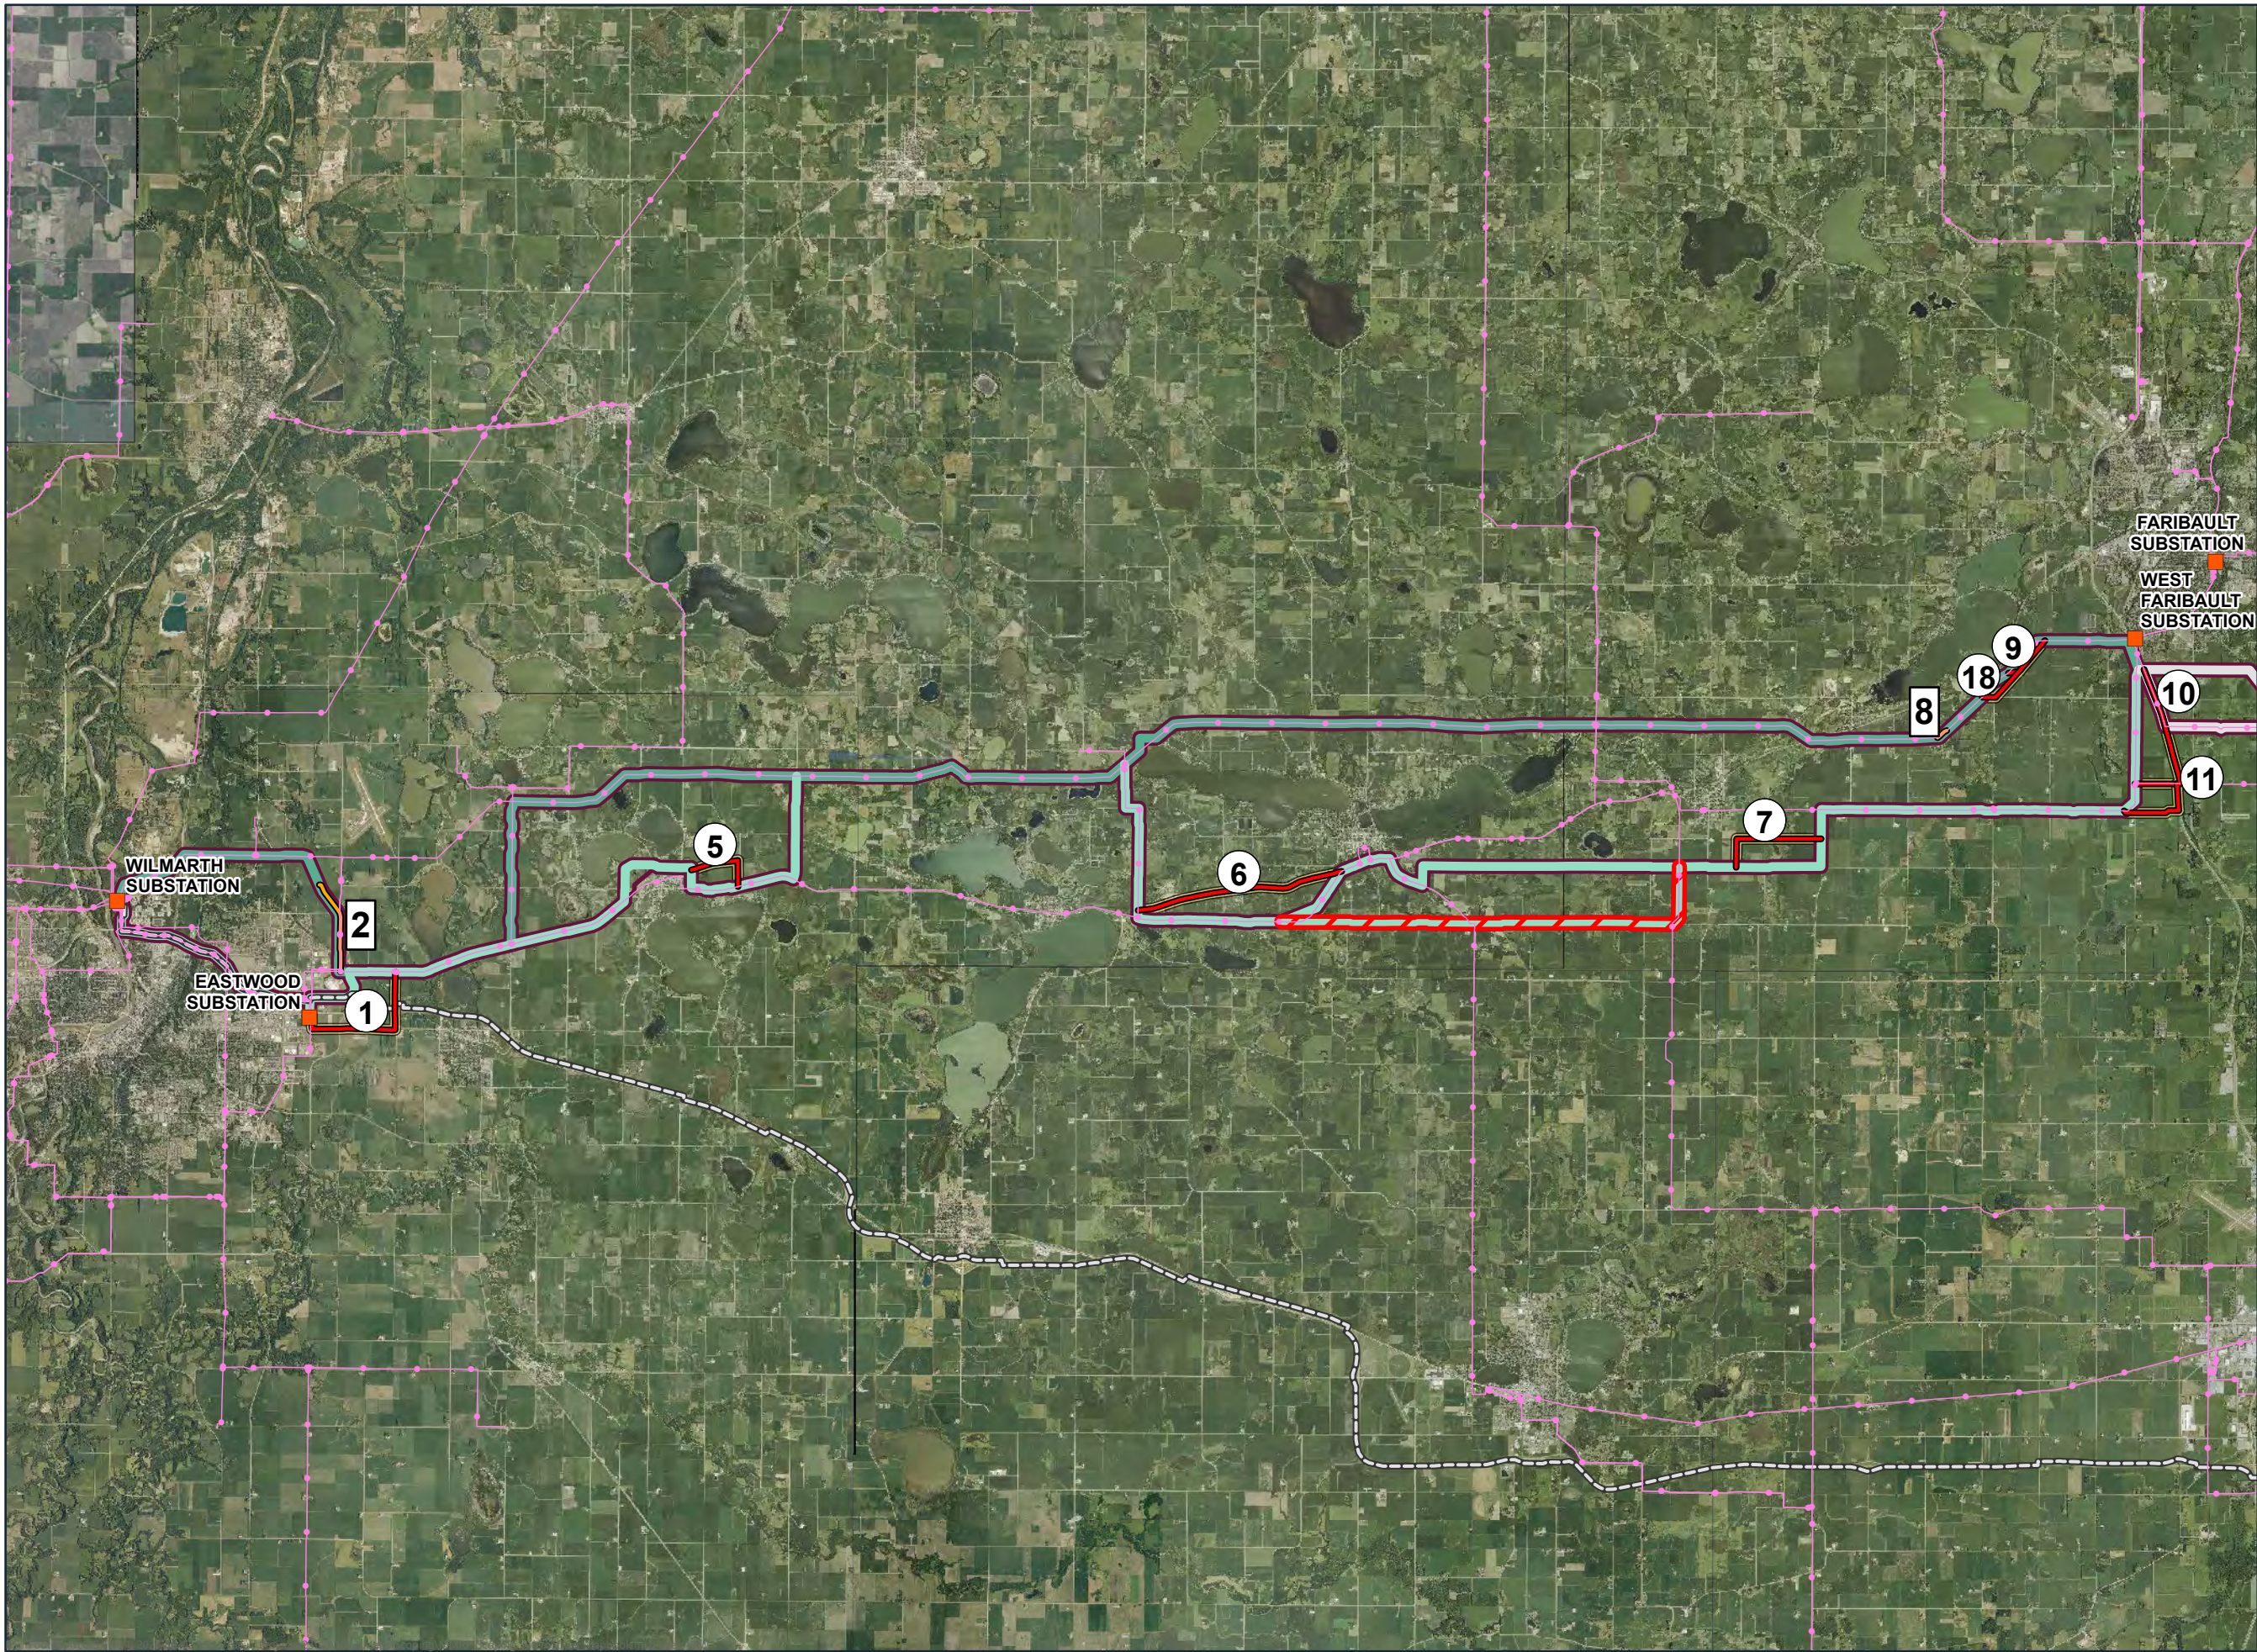


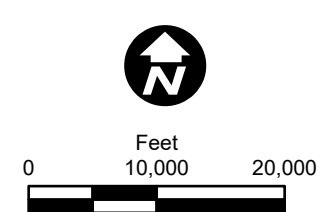




- Route Segment
- Alignment Alternative
- 1 North
- 1 South
- Segment 2 (refer to map book 3)
- Route Segment 17 Hwy 14 Option
- Proposed Route Width
- Alternative Width
- Segment 1L Removed
- Existing Transmission Line
- Substation

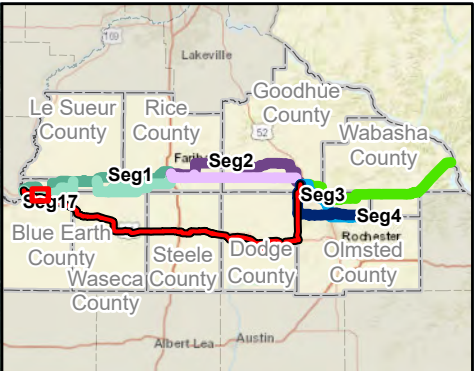

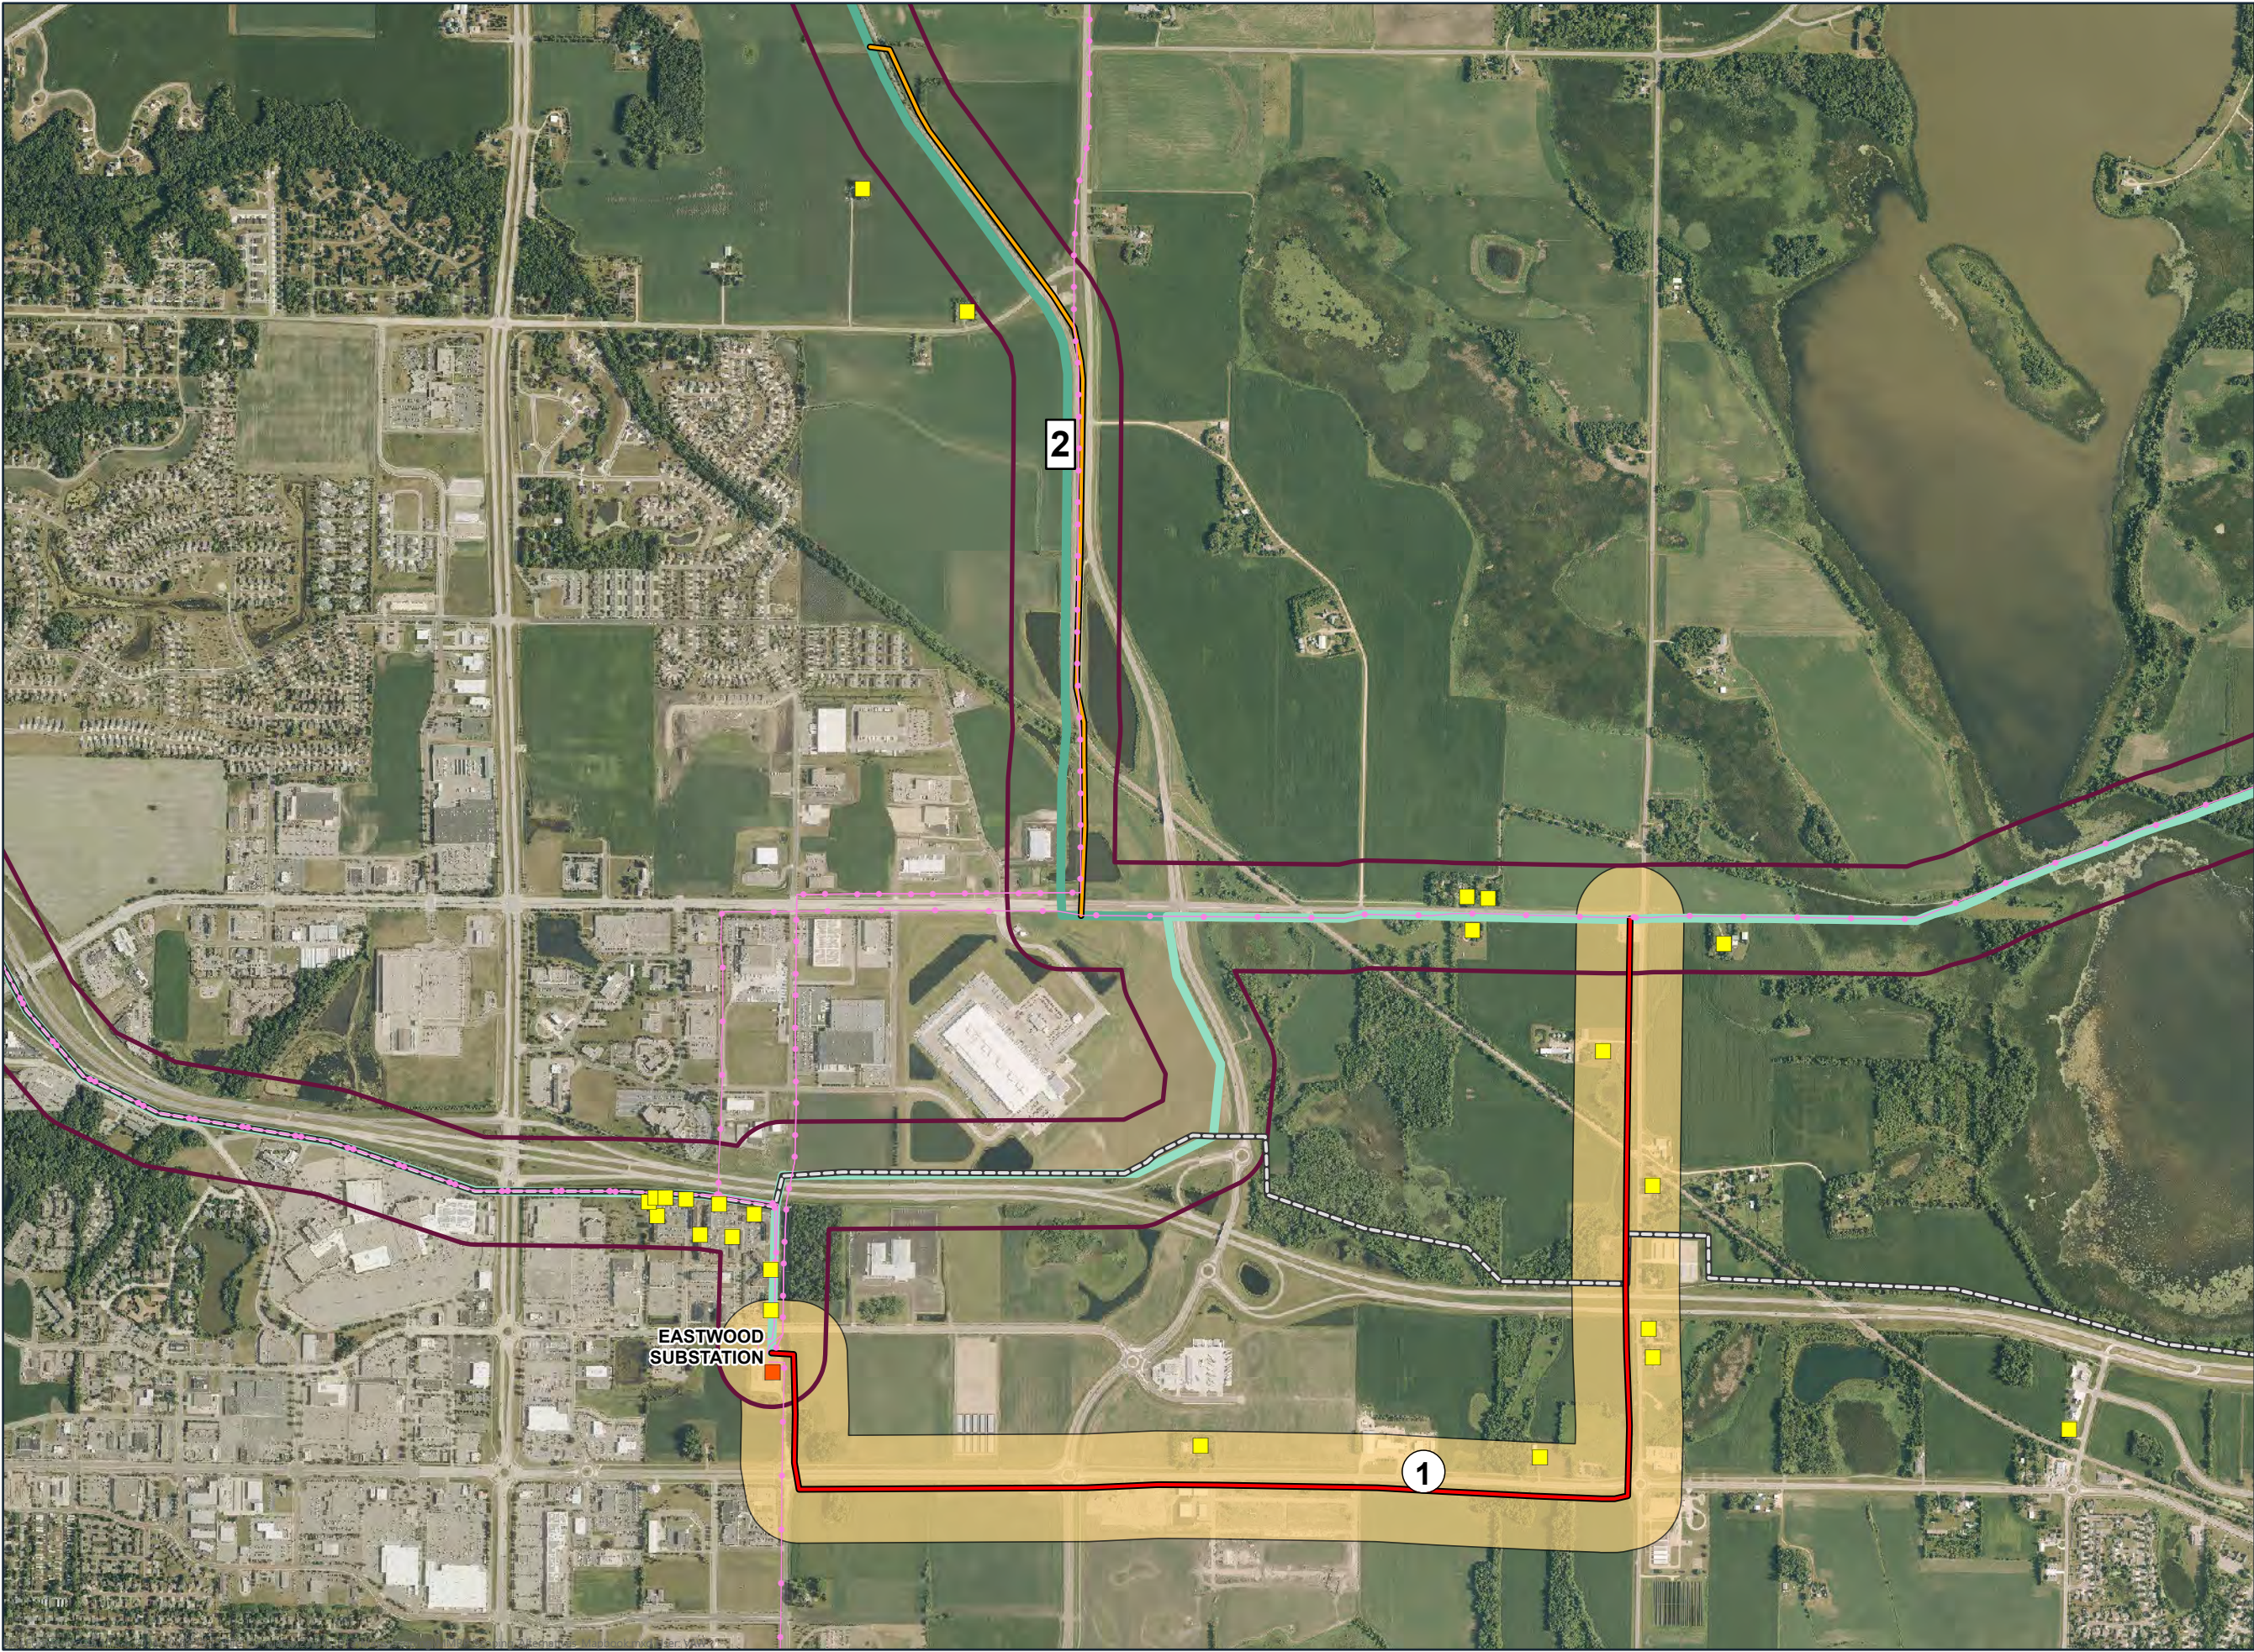


- Route Segment
- Alignment Alternative
- 1 North
- 1 South
- Route Segment 17 Hwy 14 Option
- Proposed Route Width
- Alternative Width
- Existing Transmission Line
- Substation
- Residence Location


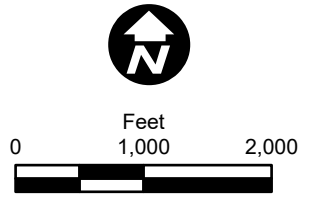


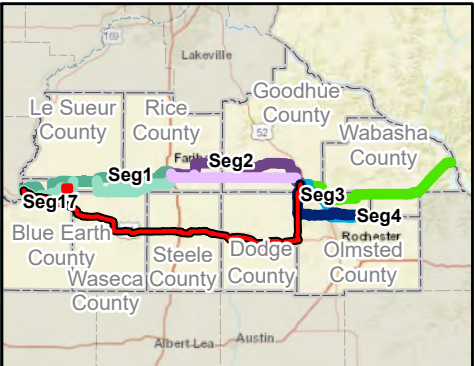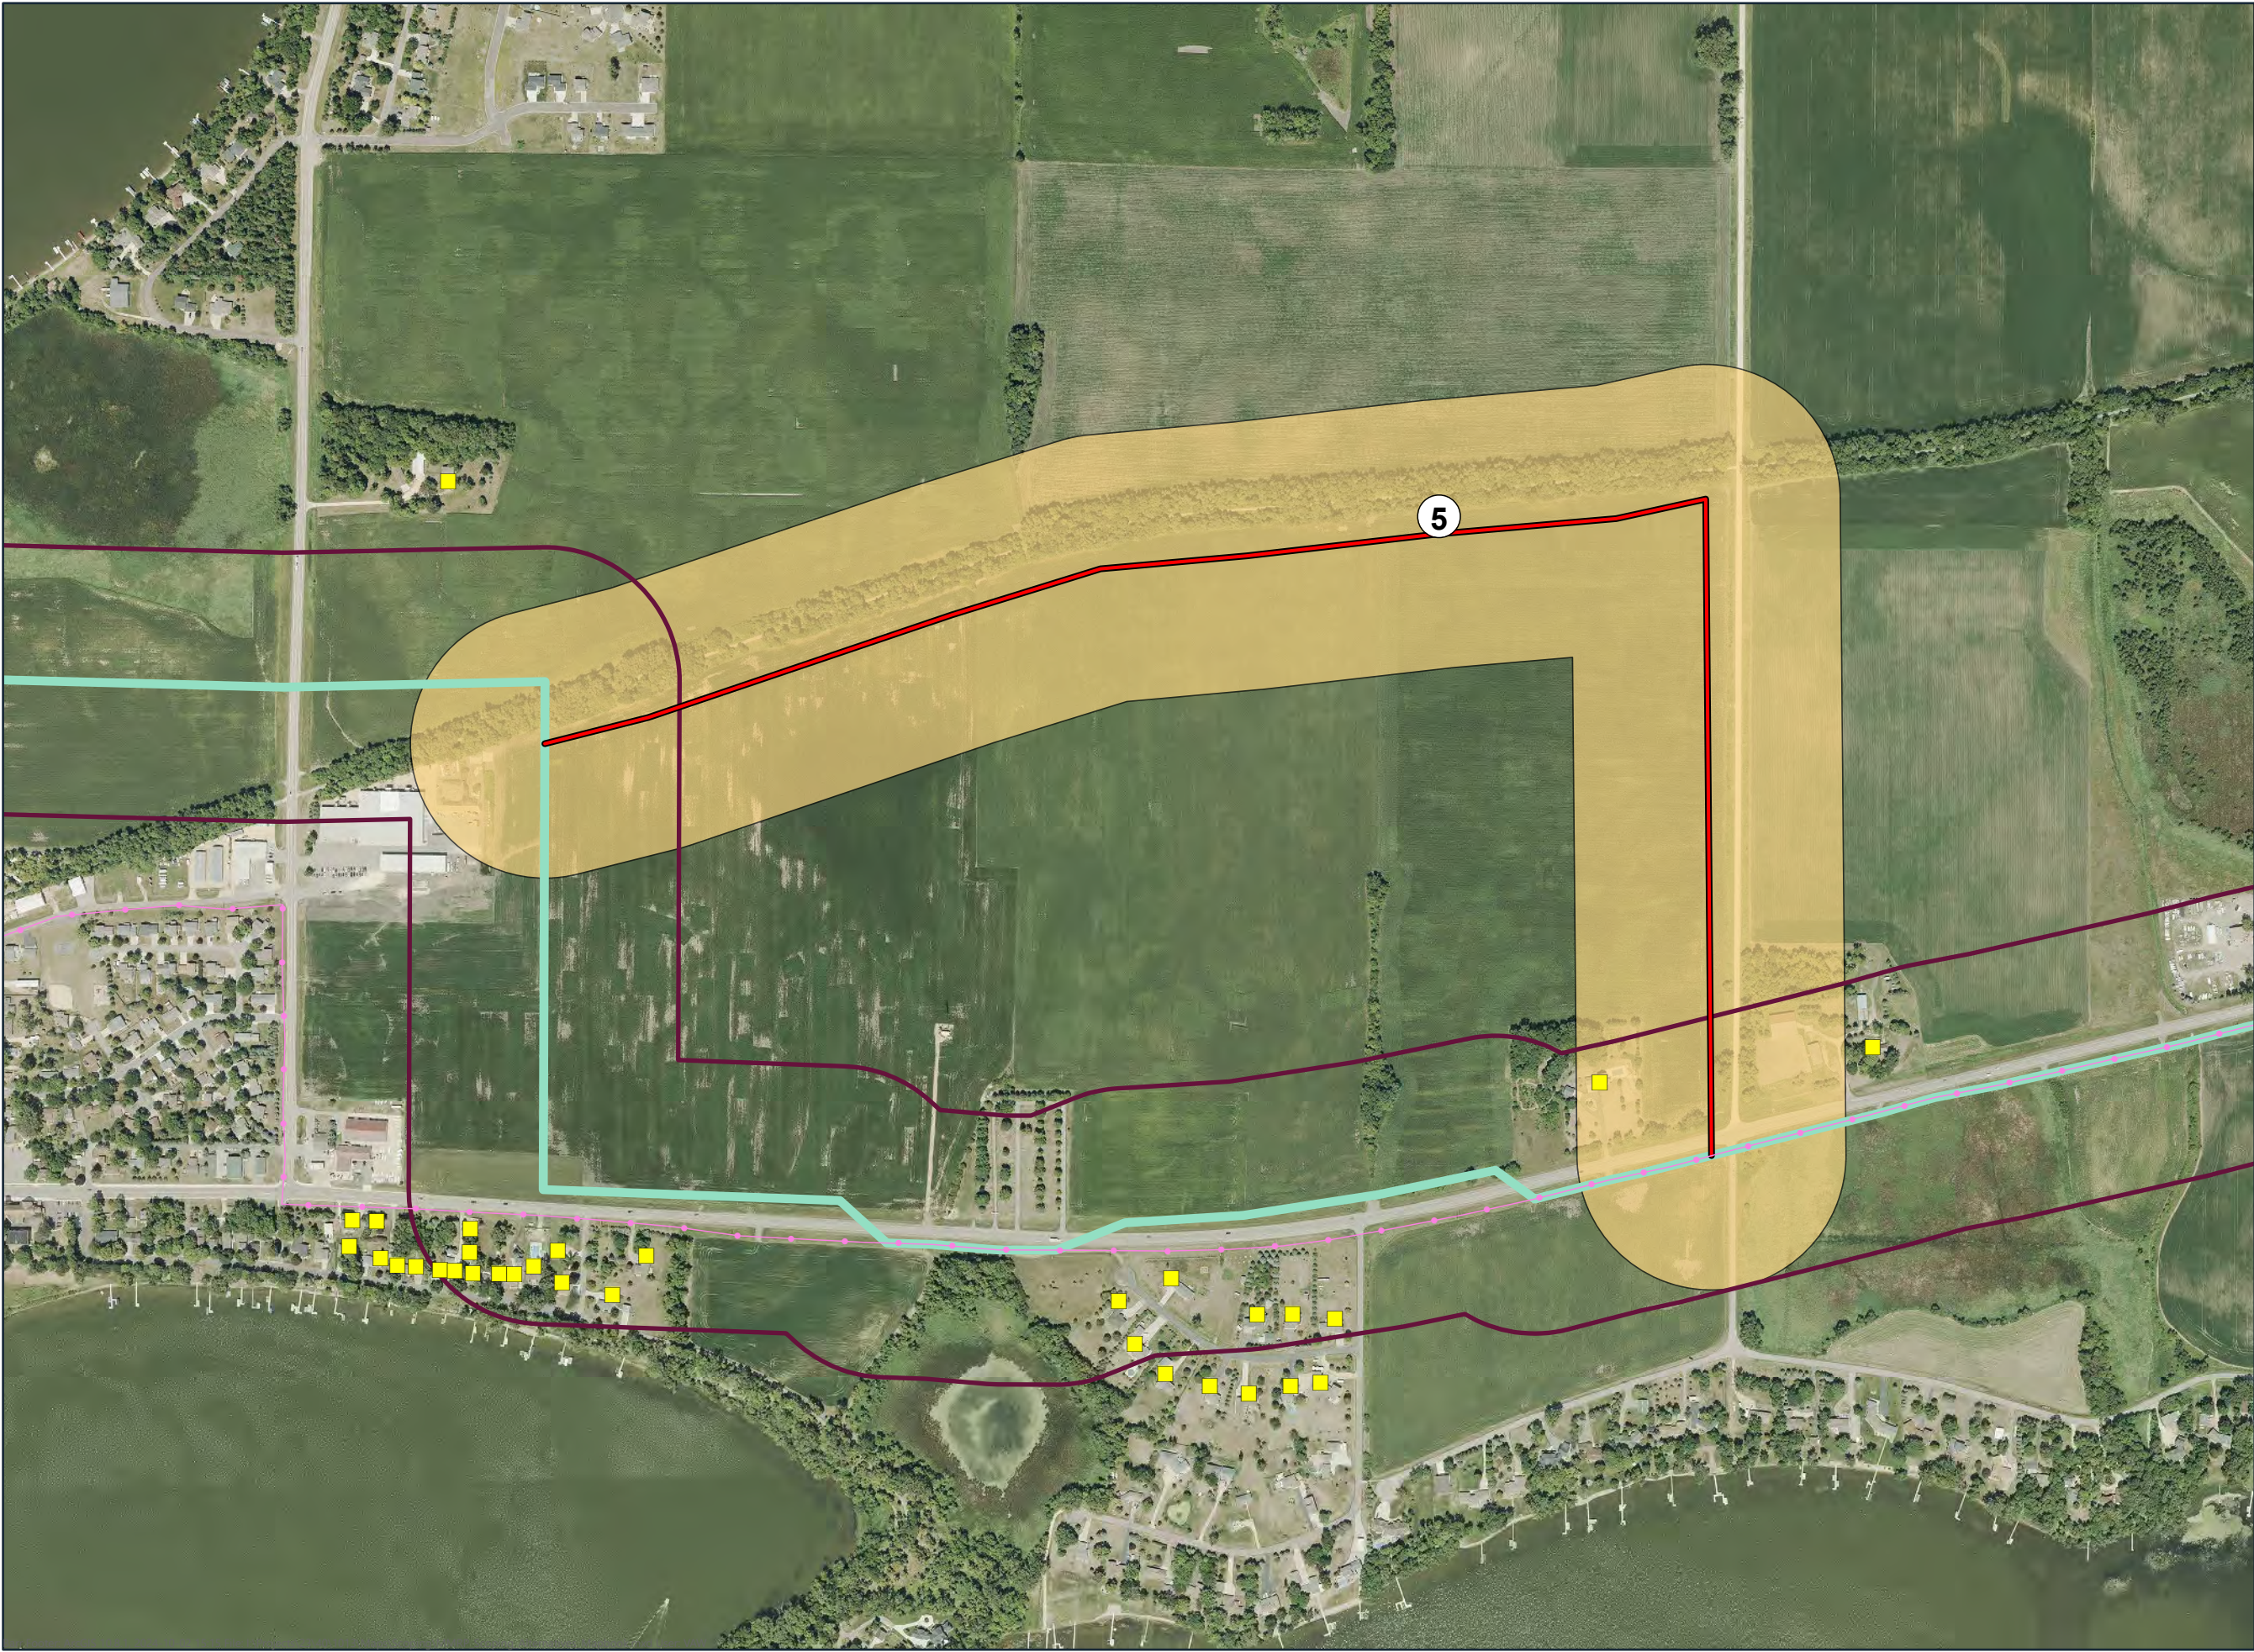


- Route Segment
- 1 South
- Proposed Route Width
- Alternative Width
- Existing Transmission Line
- Substation
- Residence Location


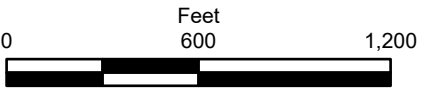


ALTERNATIVE 5
Segment 1 Scoping Alternatives
Mankato - Mississippi River
Transmission Line Project

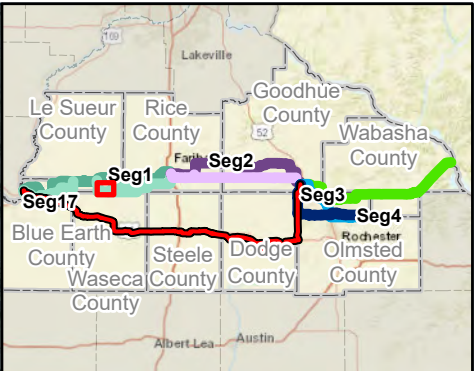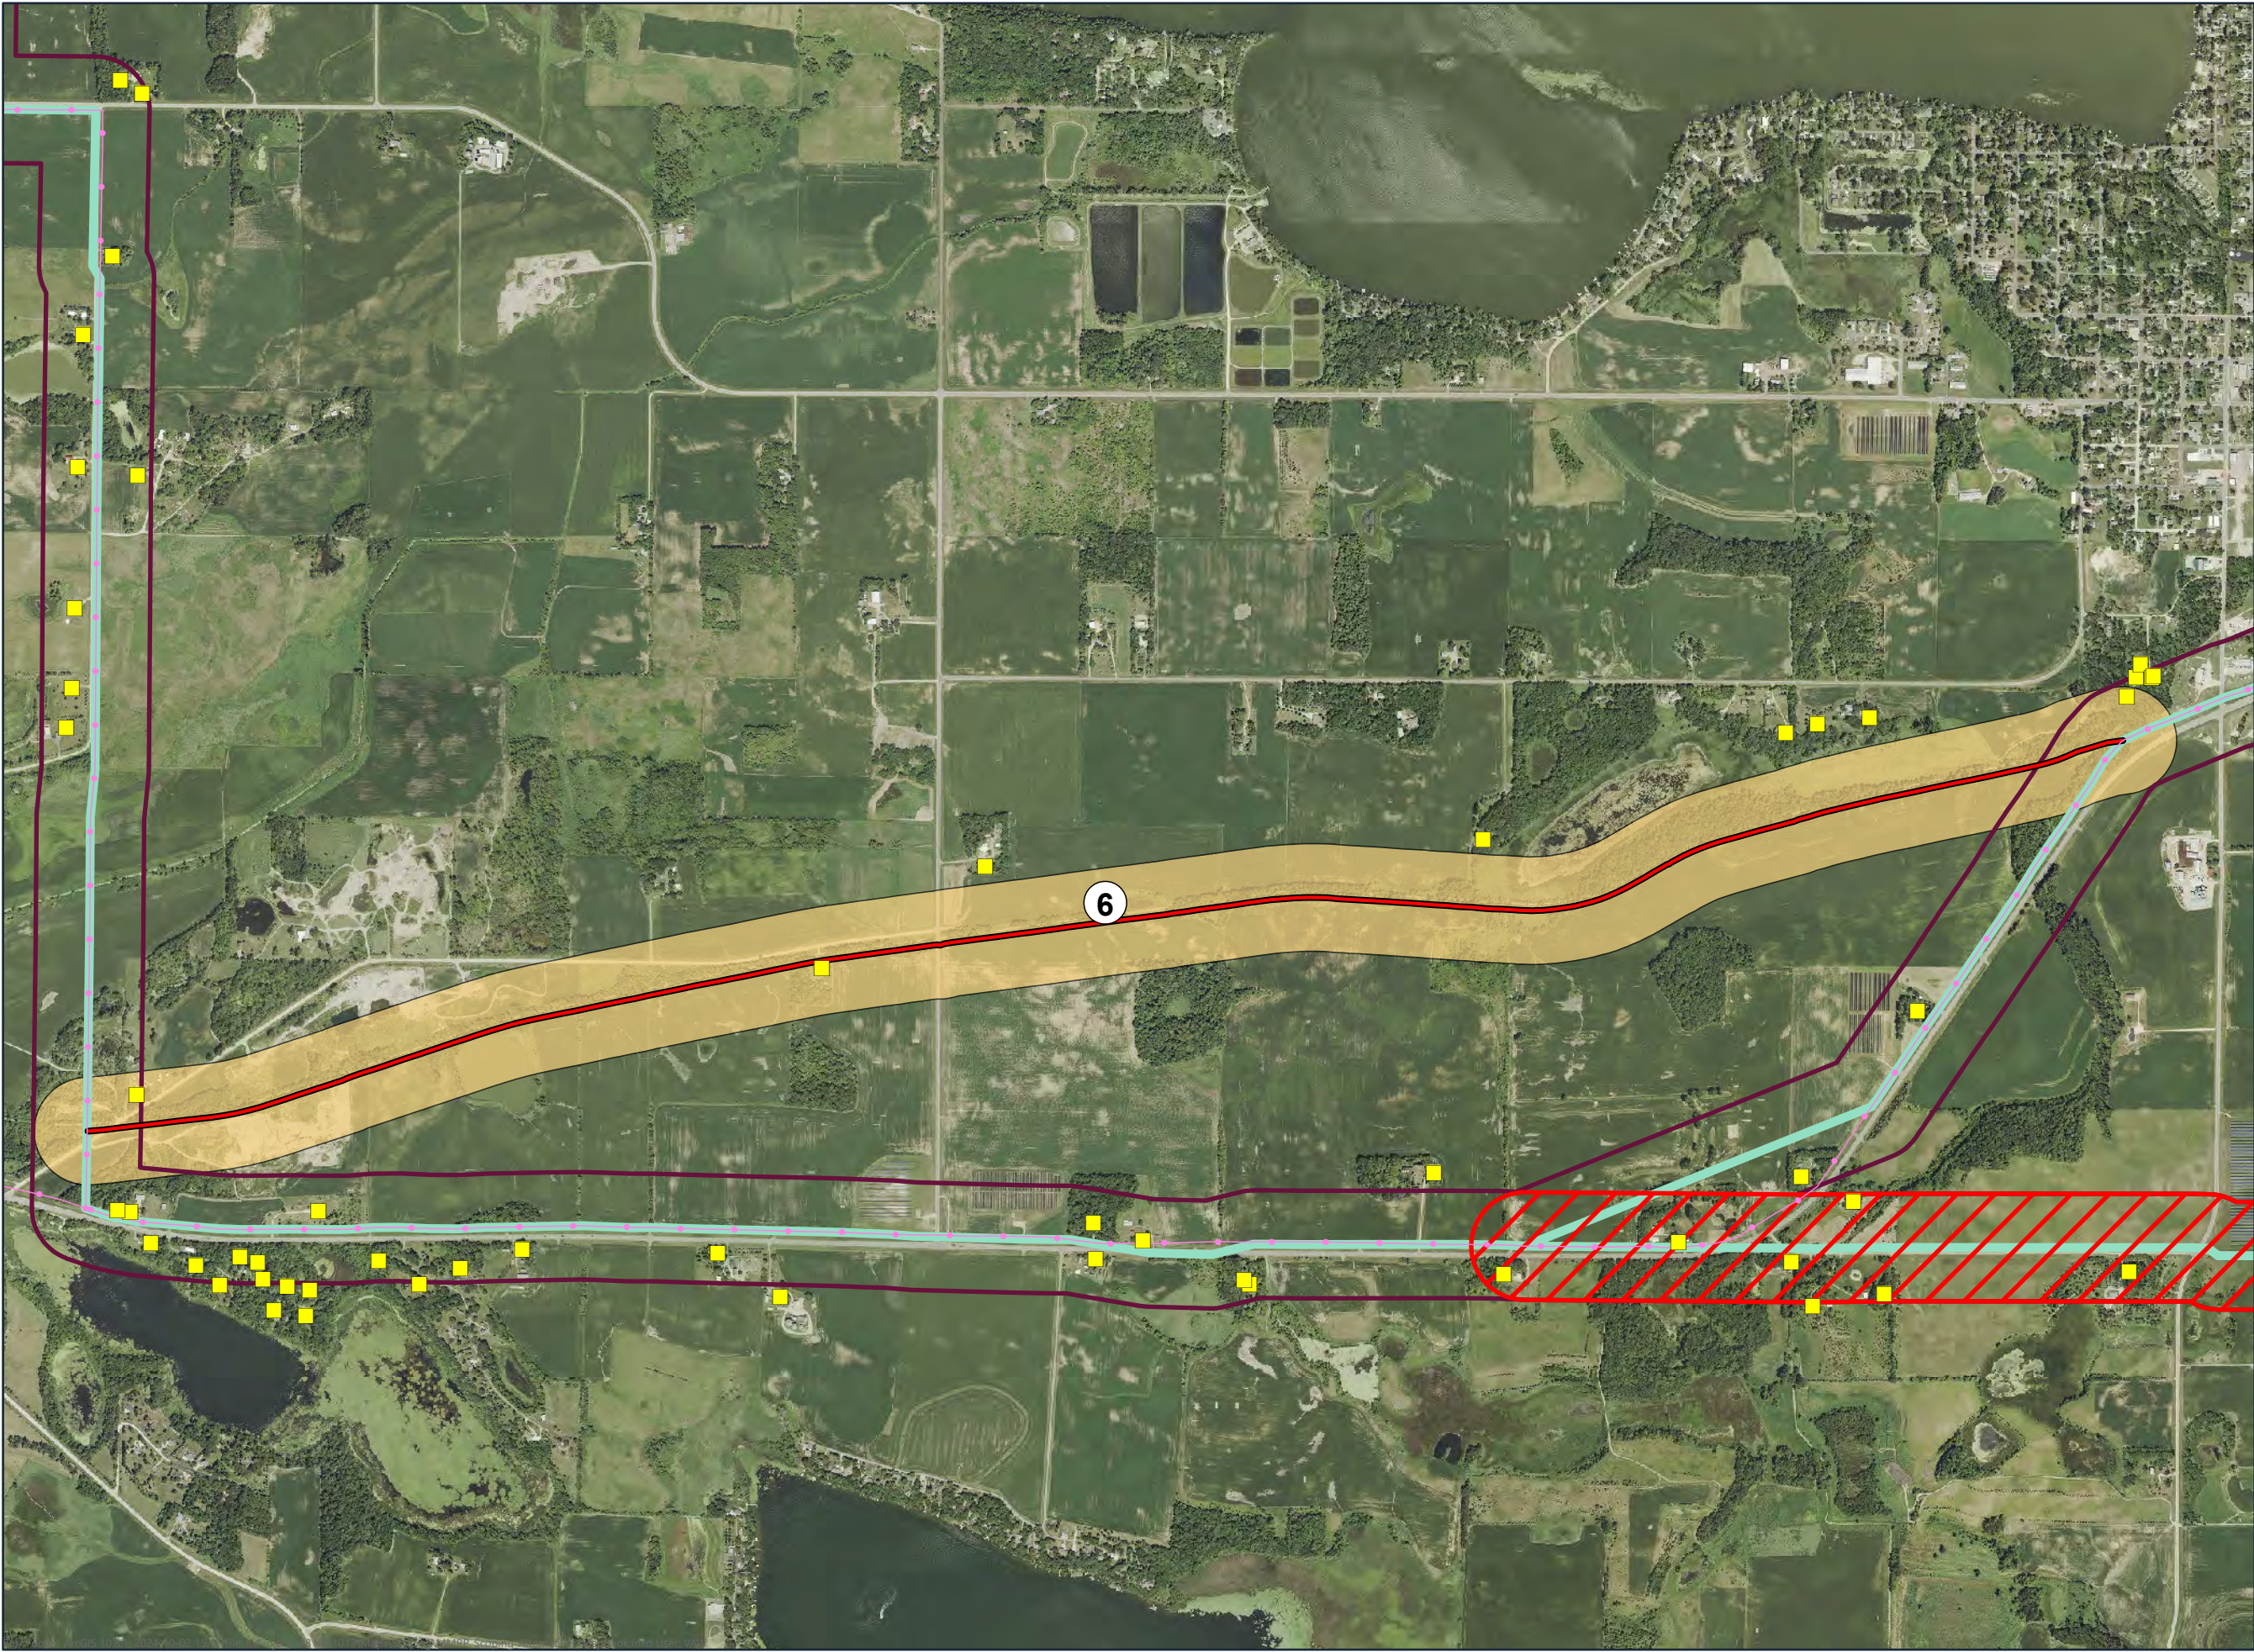


- Route Segment
- 1 South
- Proposed Route Width
- Alternative Width
- Segment 1L Removed
- Existing Transmission Line
- Substation
- Residence Location

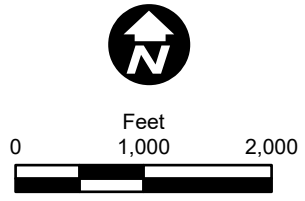


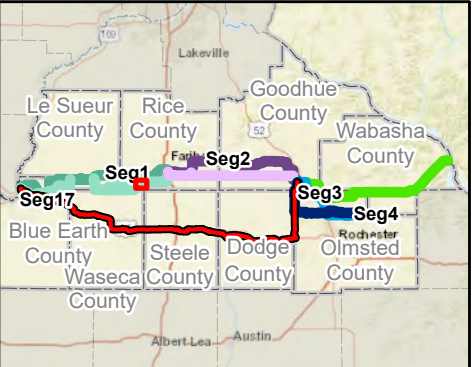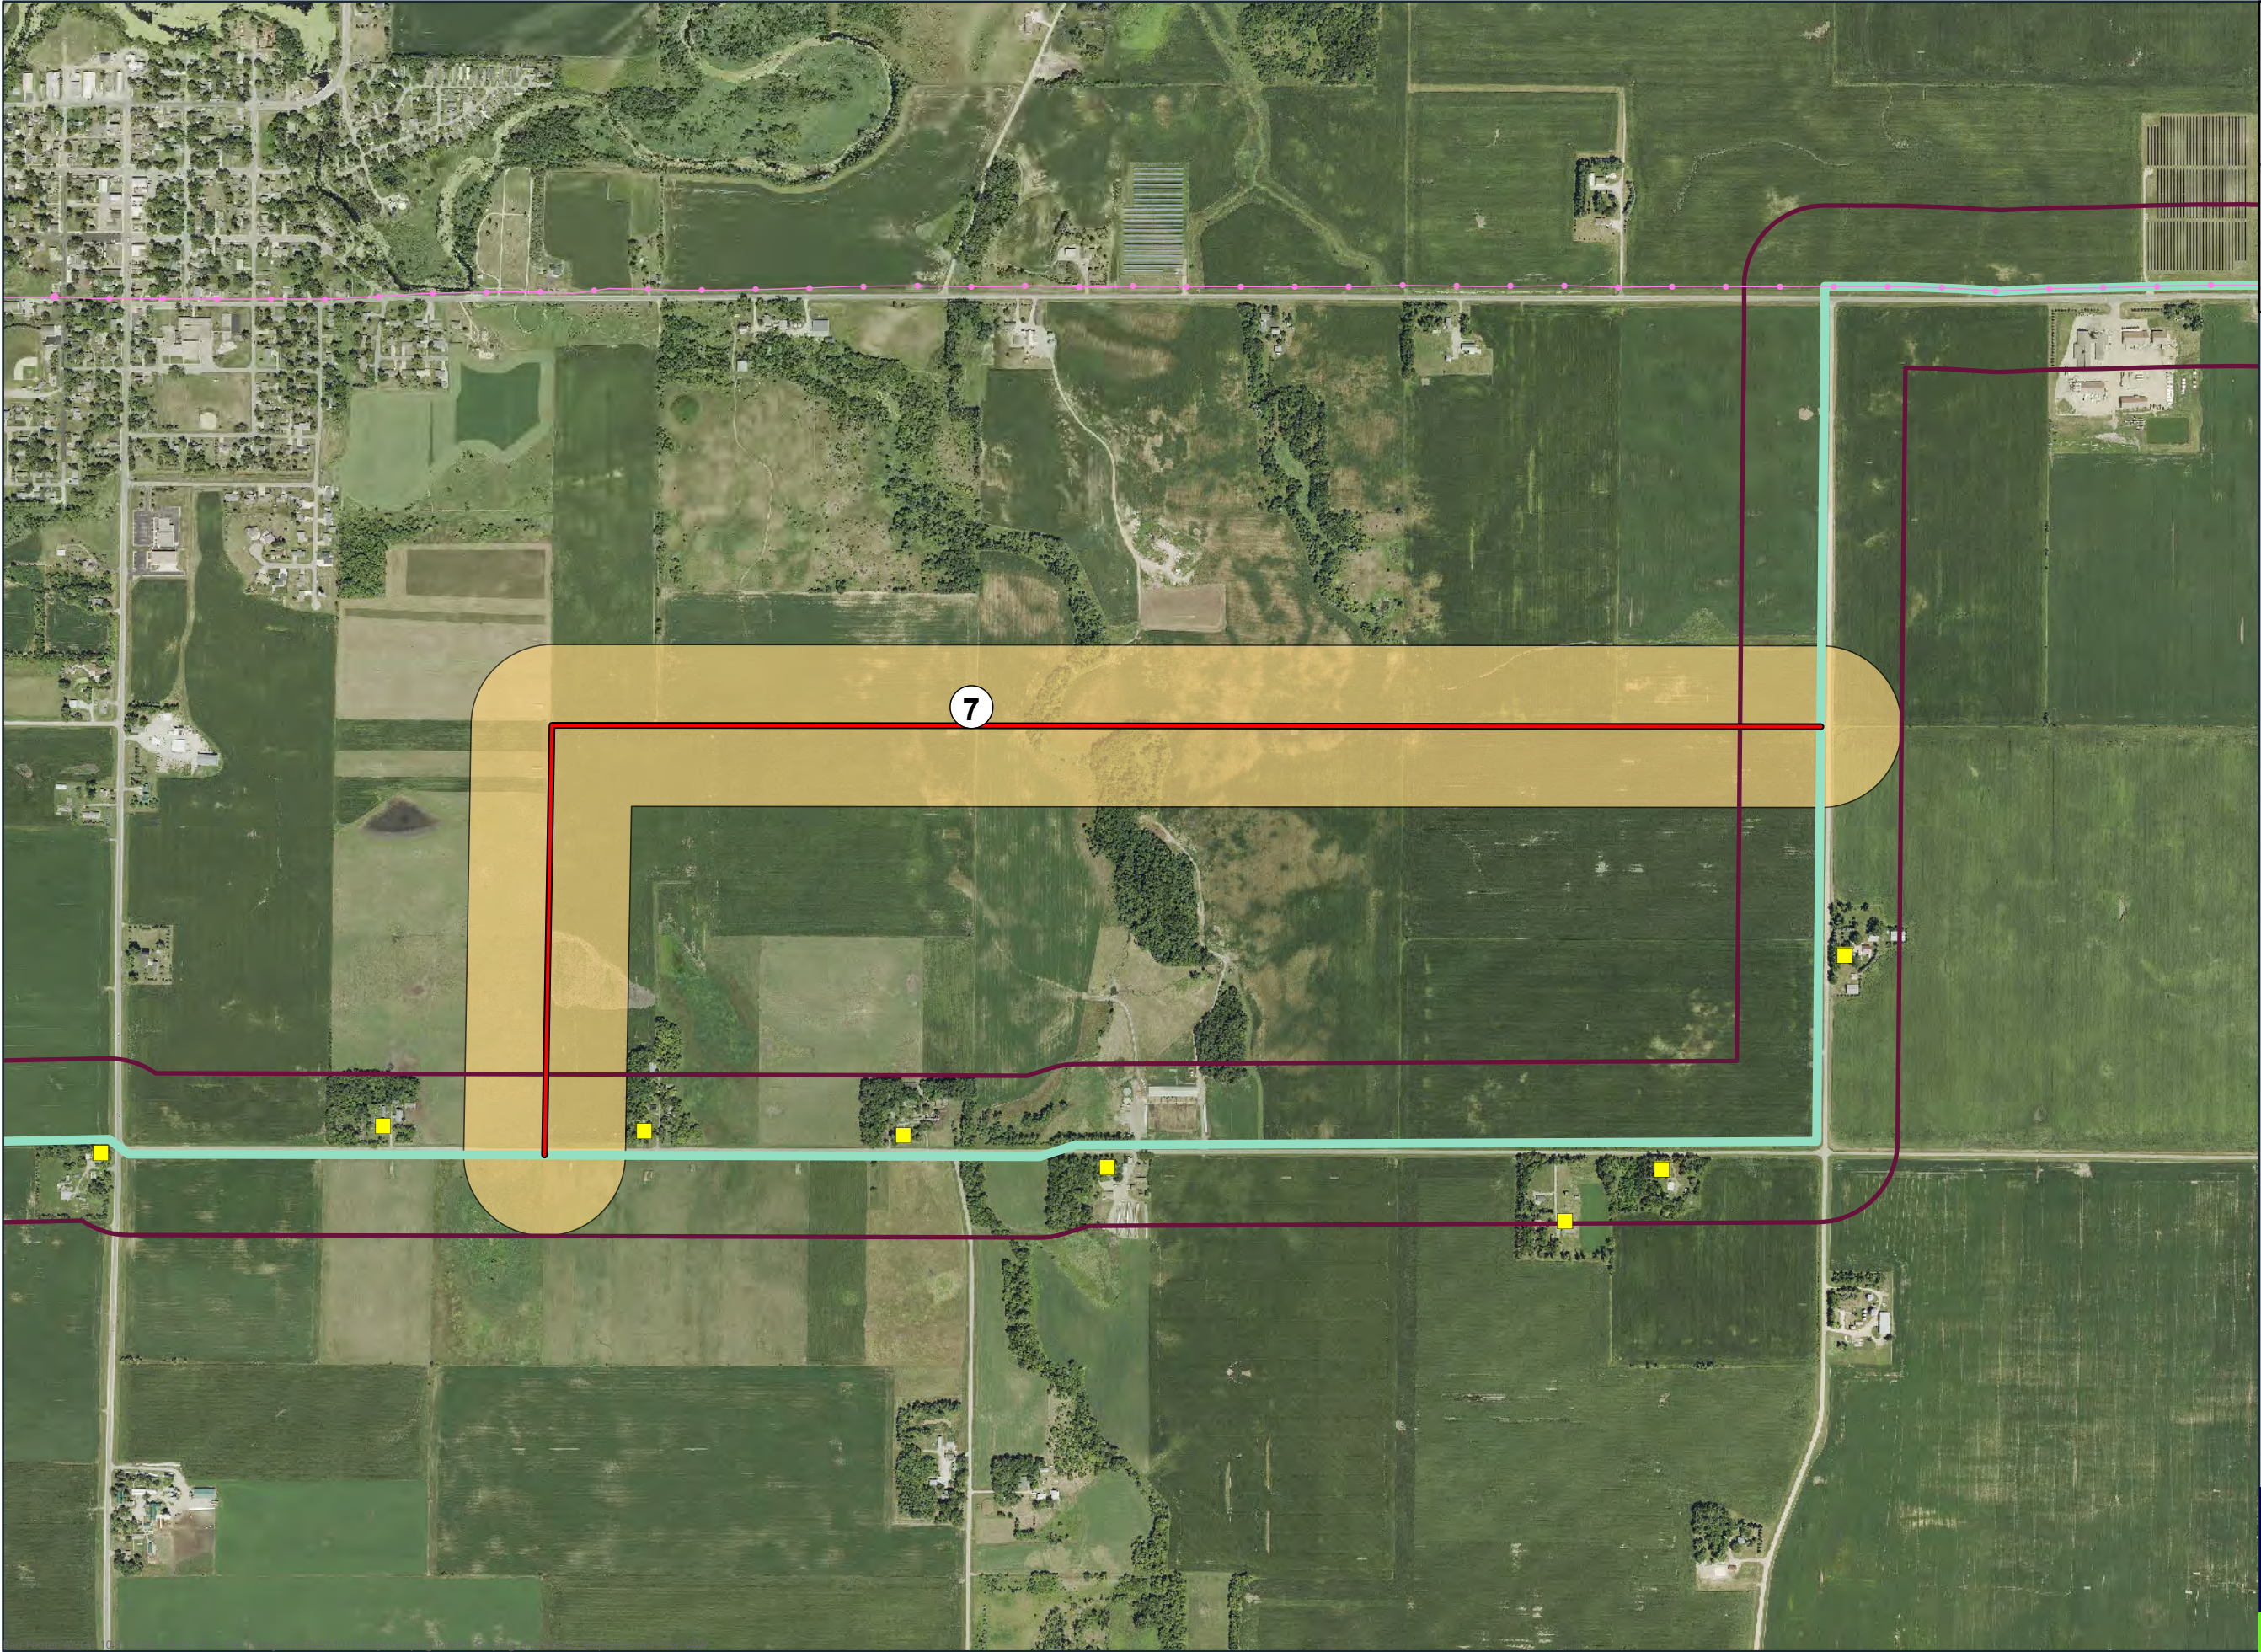


- Route Segment
- 1 South
- Proposed Route Width
- Alternative Width
- Existing Transmission Line
- Substation
- Residence Location

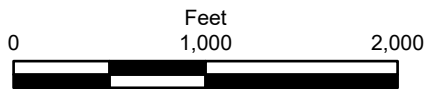



ALTERNATIVE 7
Segment 1 Scoping Alternatives
Mankato - Mississippi River
Transmission Line Project

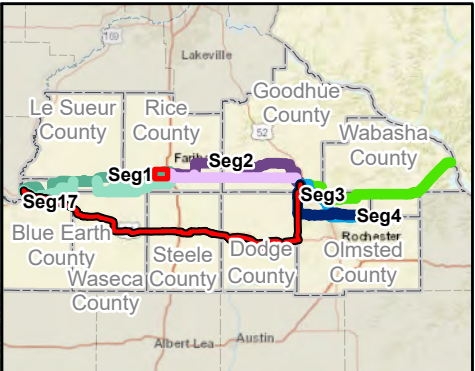

- Route Segment
- Alignment Alternative
- 1 North
- Proposed Route Width
- Alternative Width
- Existing Transmission Line
- Substation
- Residence Location

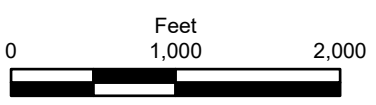

ALTERNATIVES 8, 9 & 18
Segment 1 Scoping Alternatives
Mankato - Mississippi River
Transmission Line Project

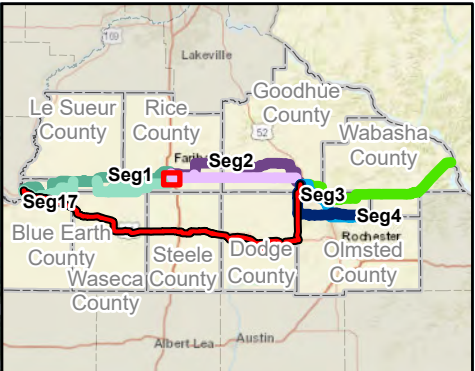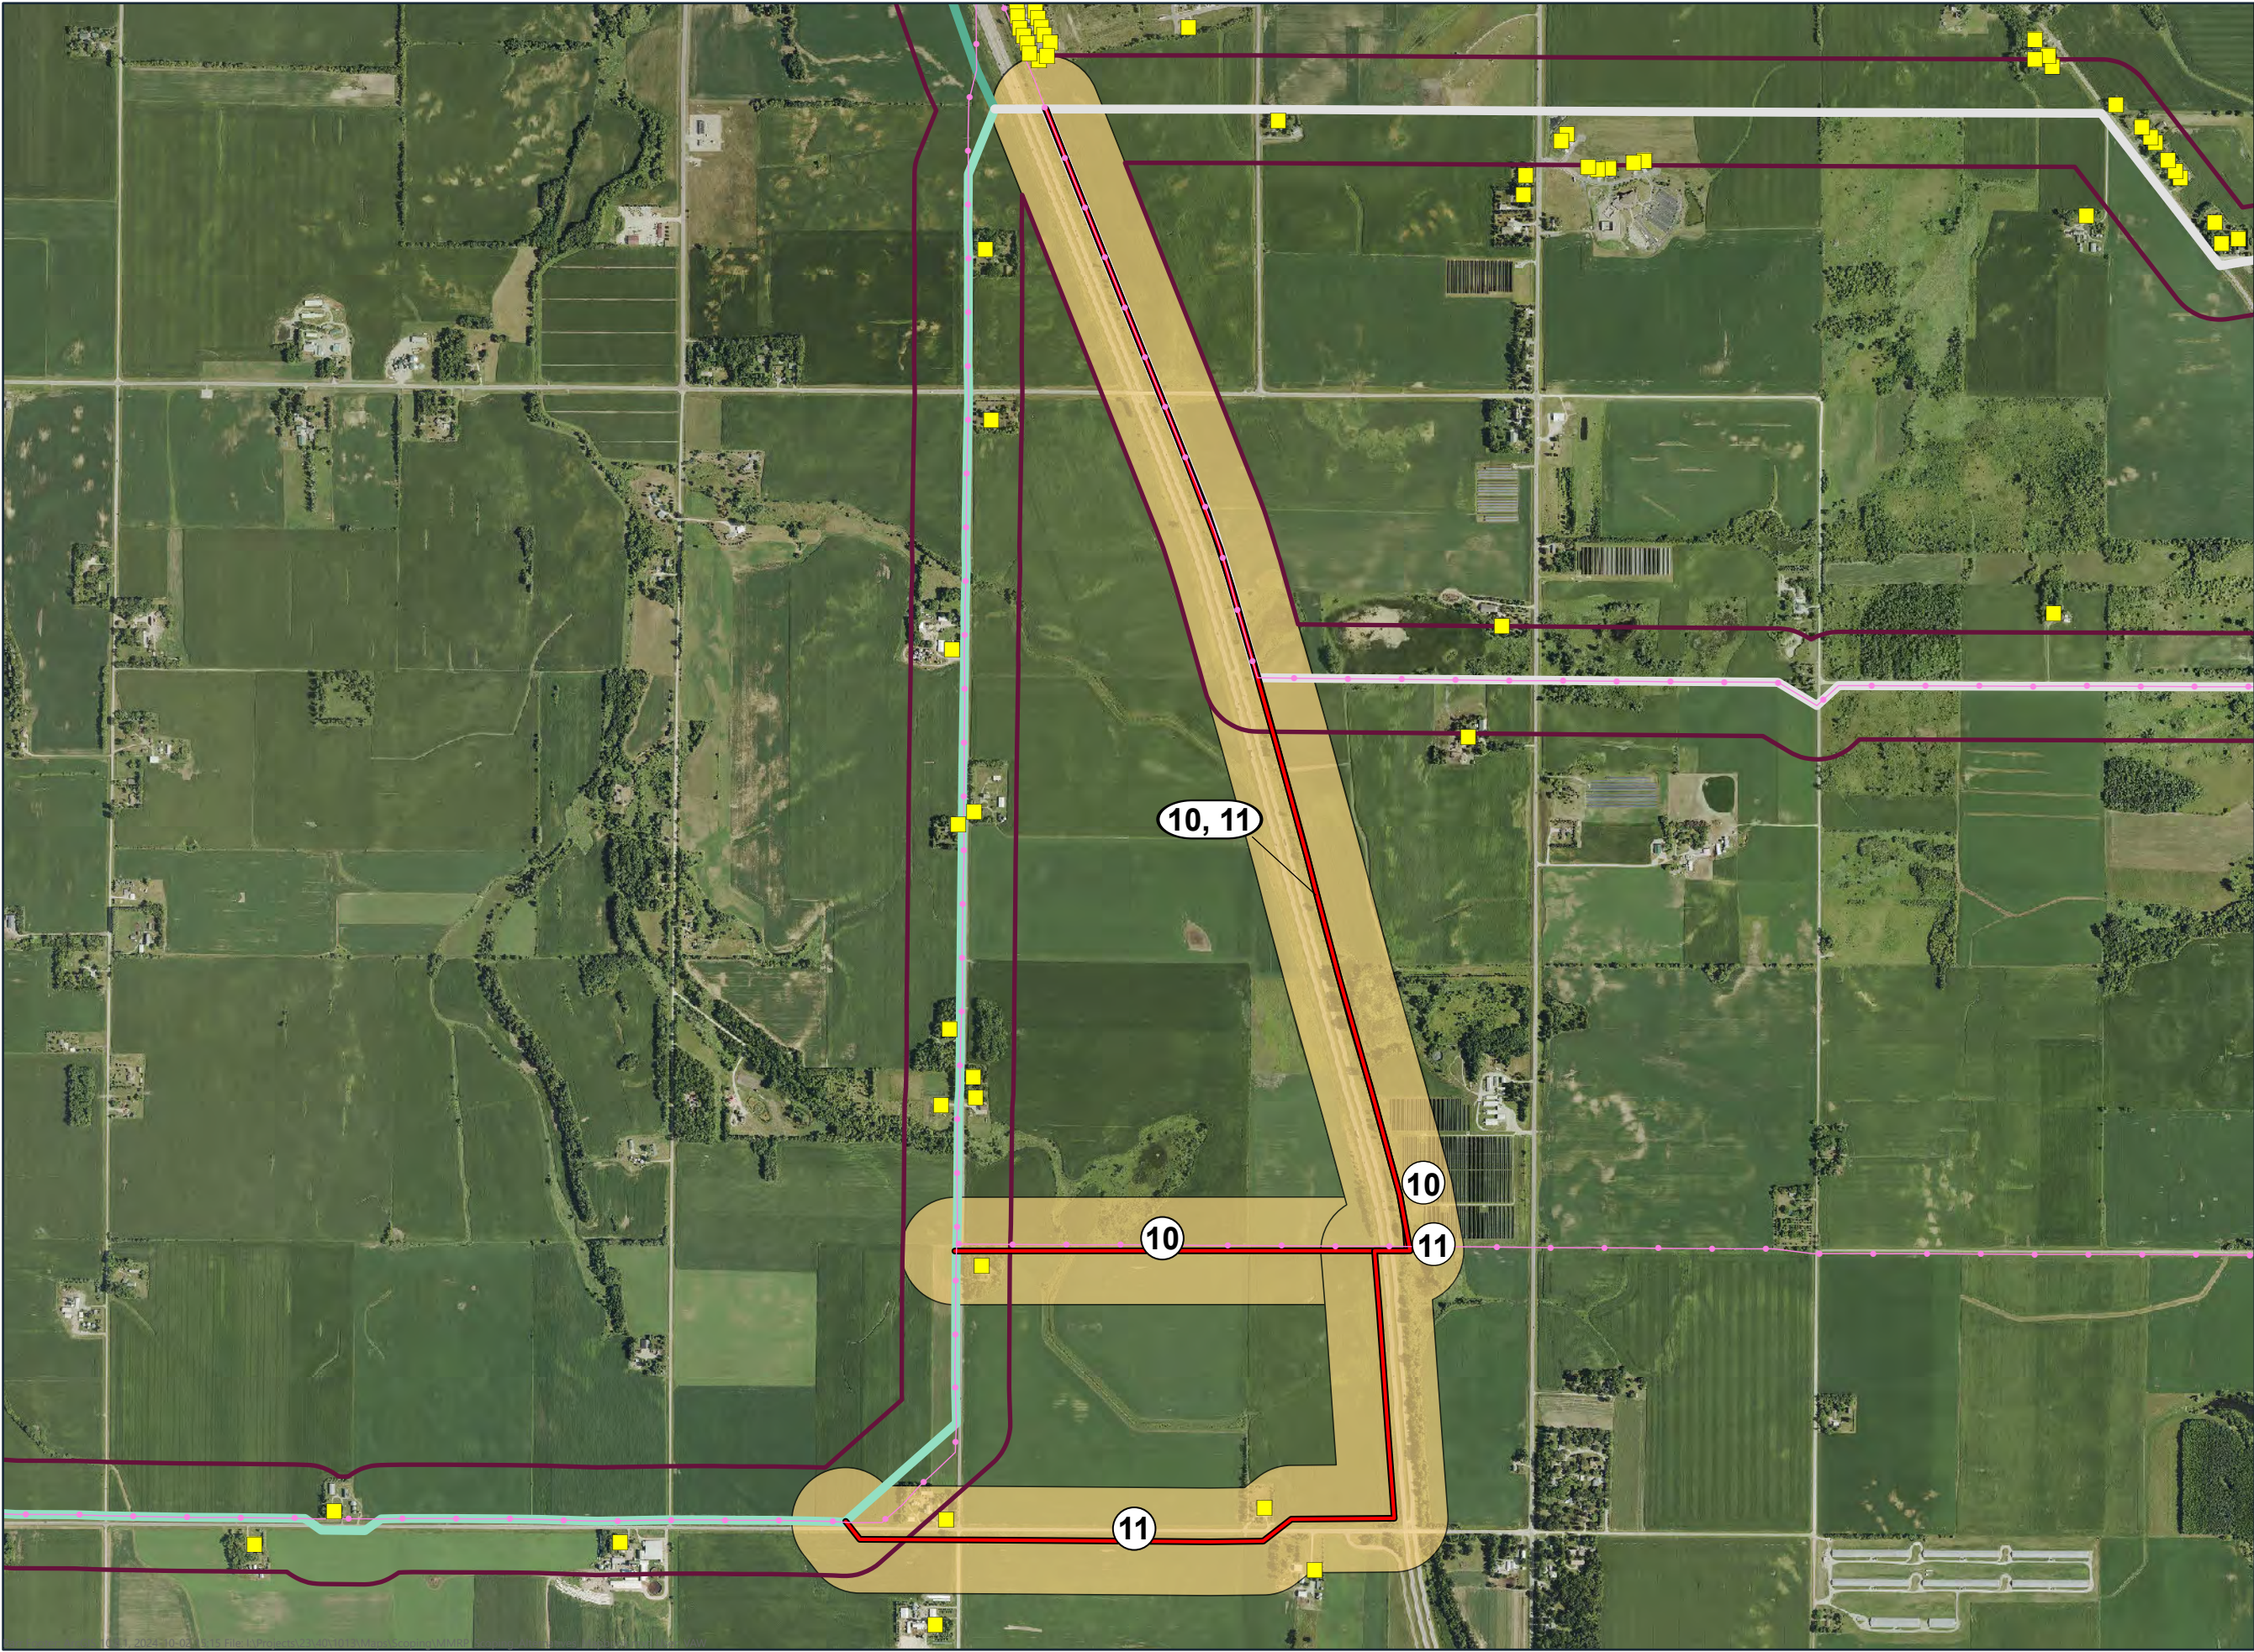

- Route Segment
- 1 North
- 1 South
- Segment 2 (refer to map book 3)
- Proposed Route Width
- Alternative Width
- Existing Transmission Line
- Substation
- Residence Location

