














- | | |
|--|--|
|  Pipestone Reroute Pipeline |  Temporary Workspace |
|  Designated Route |  NWI Wetlands |
|  Pipestone County Tax Parcels |  Major Roads |
|  Existing Magellan Pipeline |  Pipeline ROW |
| |  Section Boundary |
| |  Mile Posts |

Pipestone Reroute Designated Route


Map Creation: 10/14/2024

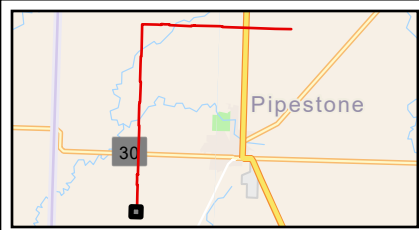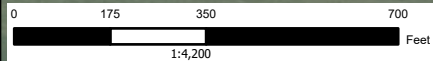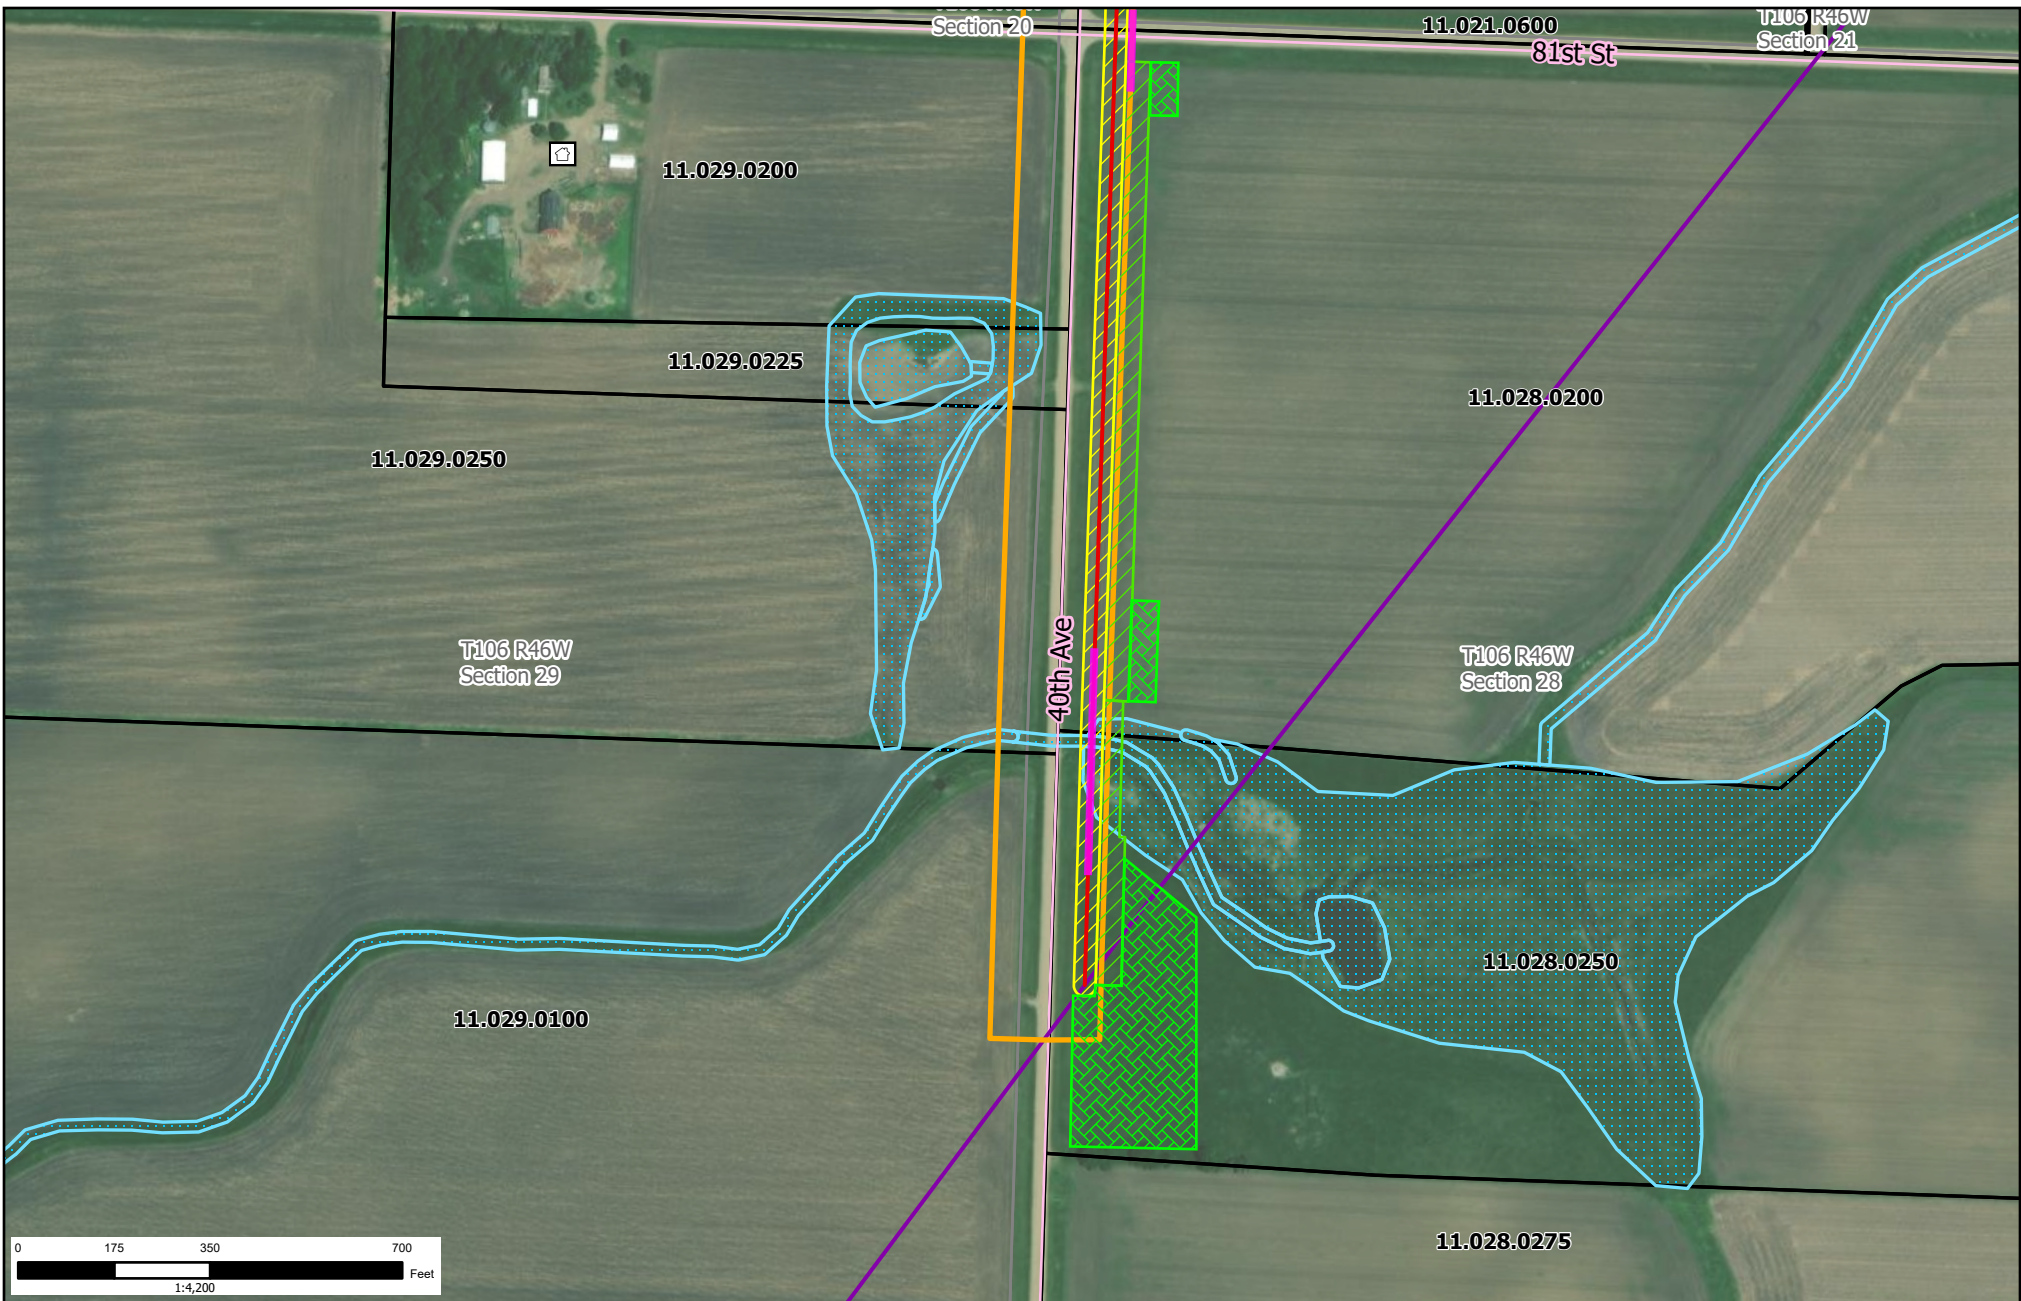

- | | | |
|------------------------------|---------------------|------------------|
| Pipestone Reroute Pipeline | Temporary Workspace | Additional TWS |
| Designated Route | NWI Wetlands | Section Boundary |
| Pipestone County Tax Parcels | Proposed Bore | Mile Posts |
| Existing Magellan Pipeline | Pipeline ROW | Residence |

Pipestone Reroute Designated Route



Map Creation: 10/15/2024 Page 1 of 39

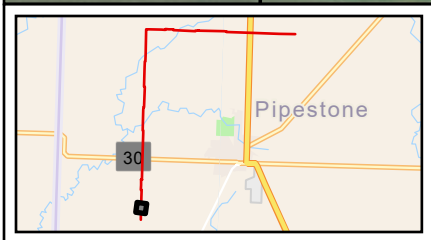

	Pipestone Reroute Pipeline		Temporary Workspace		Additional TWS
	Designated Route		NWI Wetlands		Section Boundary
	Pipestone County Tax Parcels		Proposed Bore		Mile Posts
	Existing Magellan Pipeline		Pipeline ROW		Residence

Pipestone Reroute Designated Route




Map Creation: 10/15/2024 Page 2 of 39

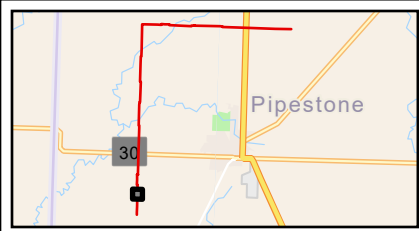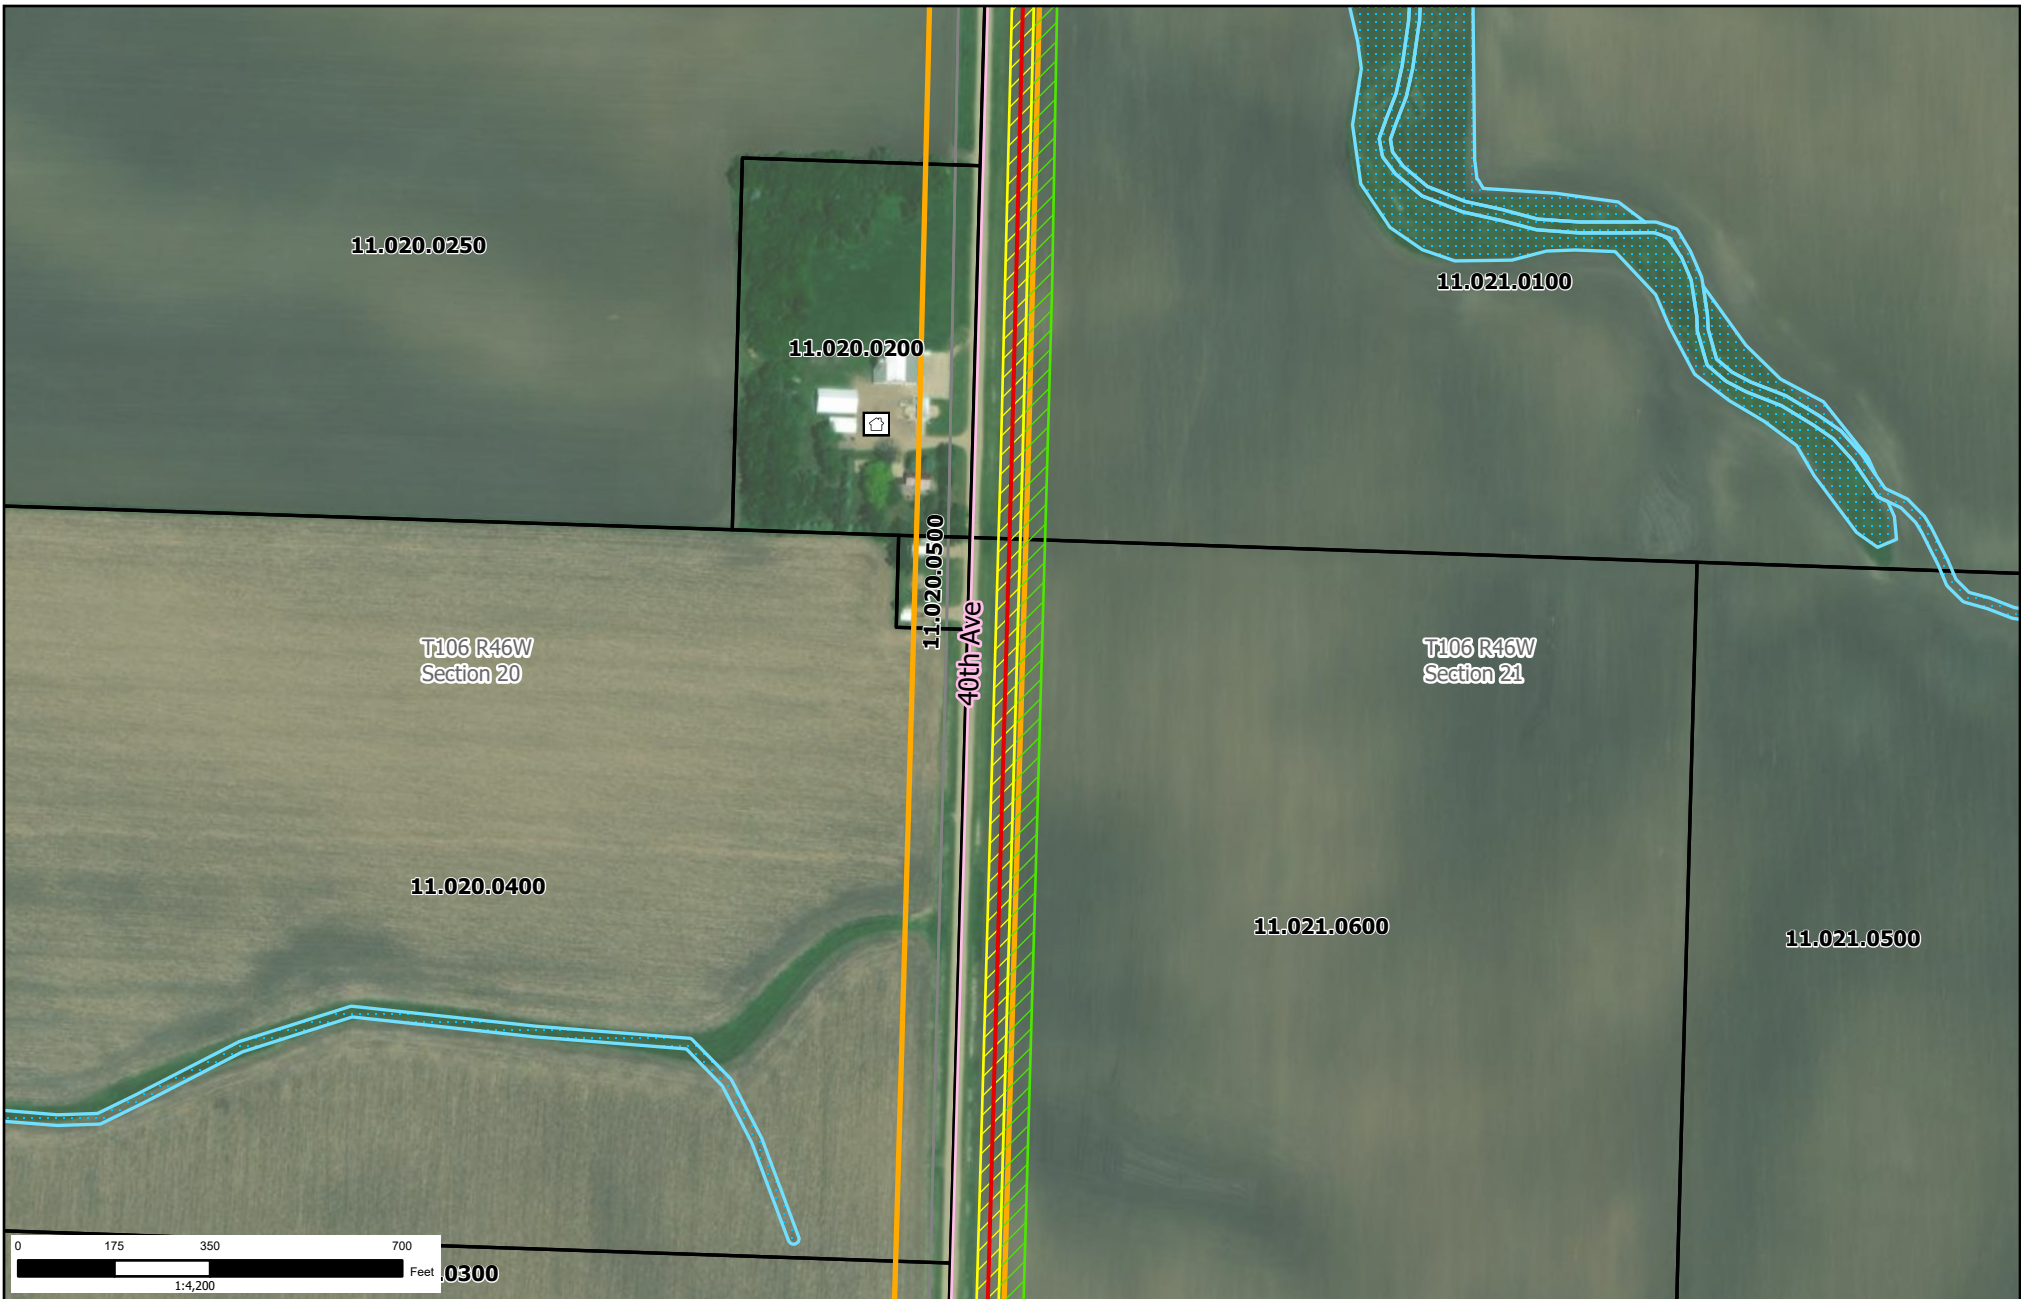

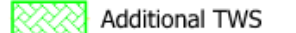

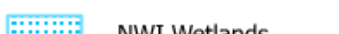







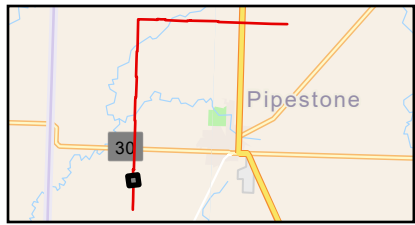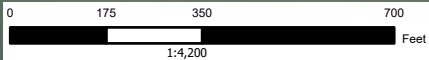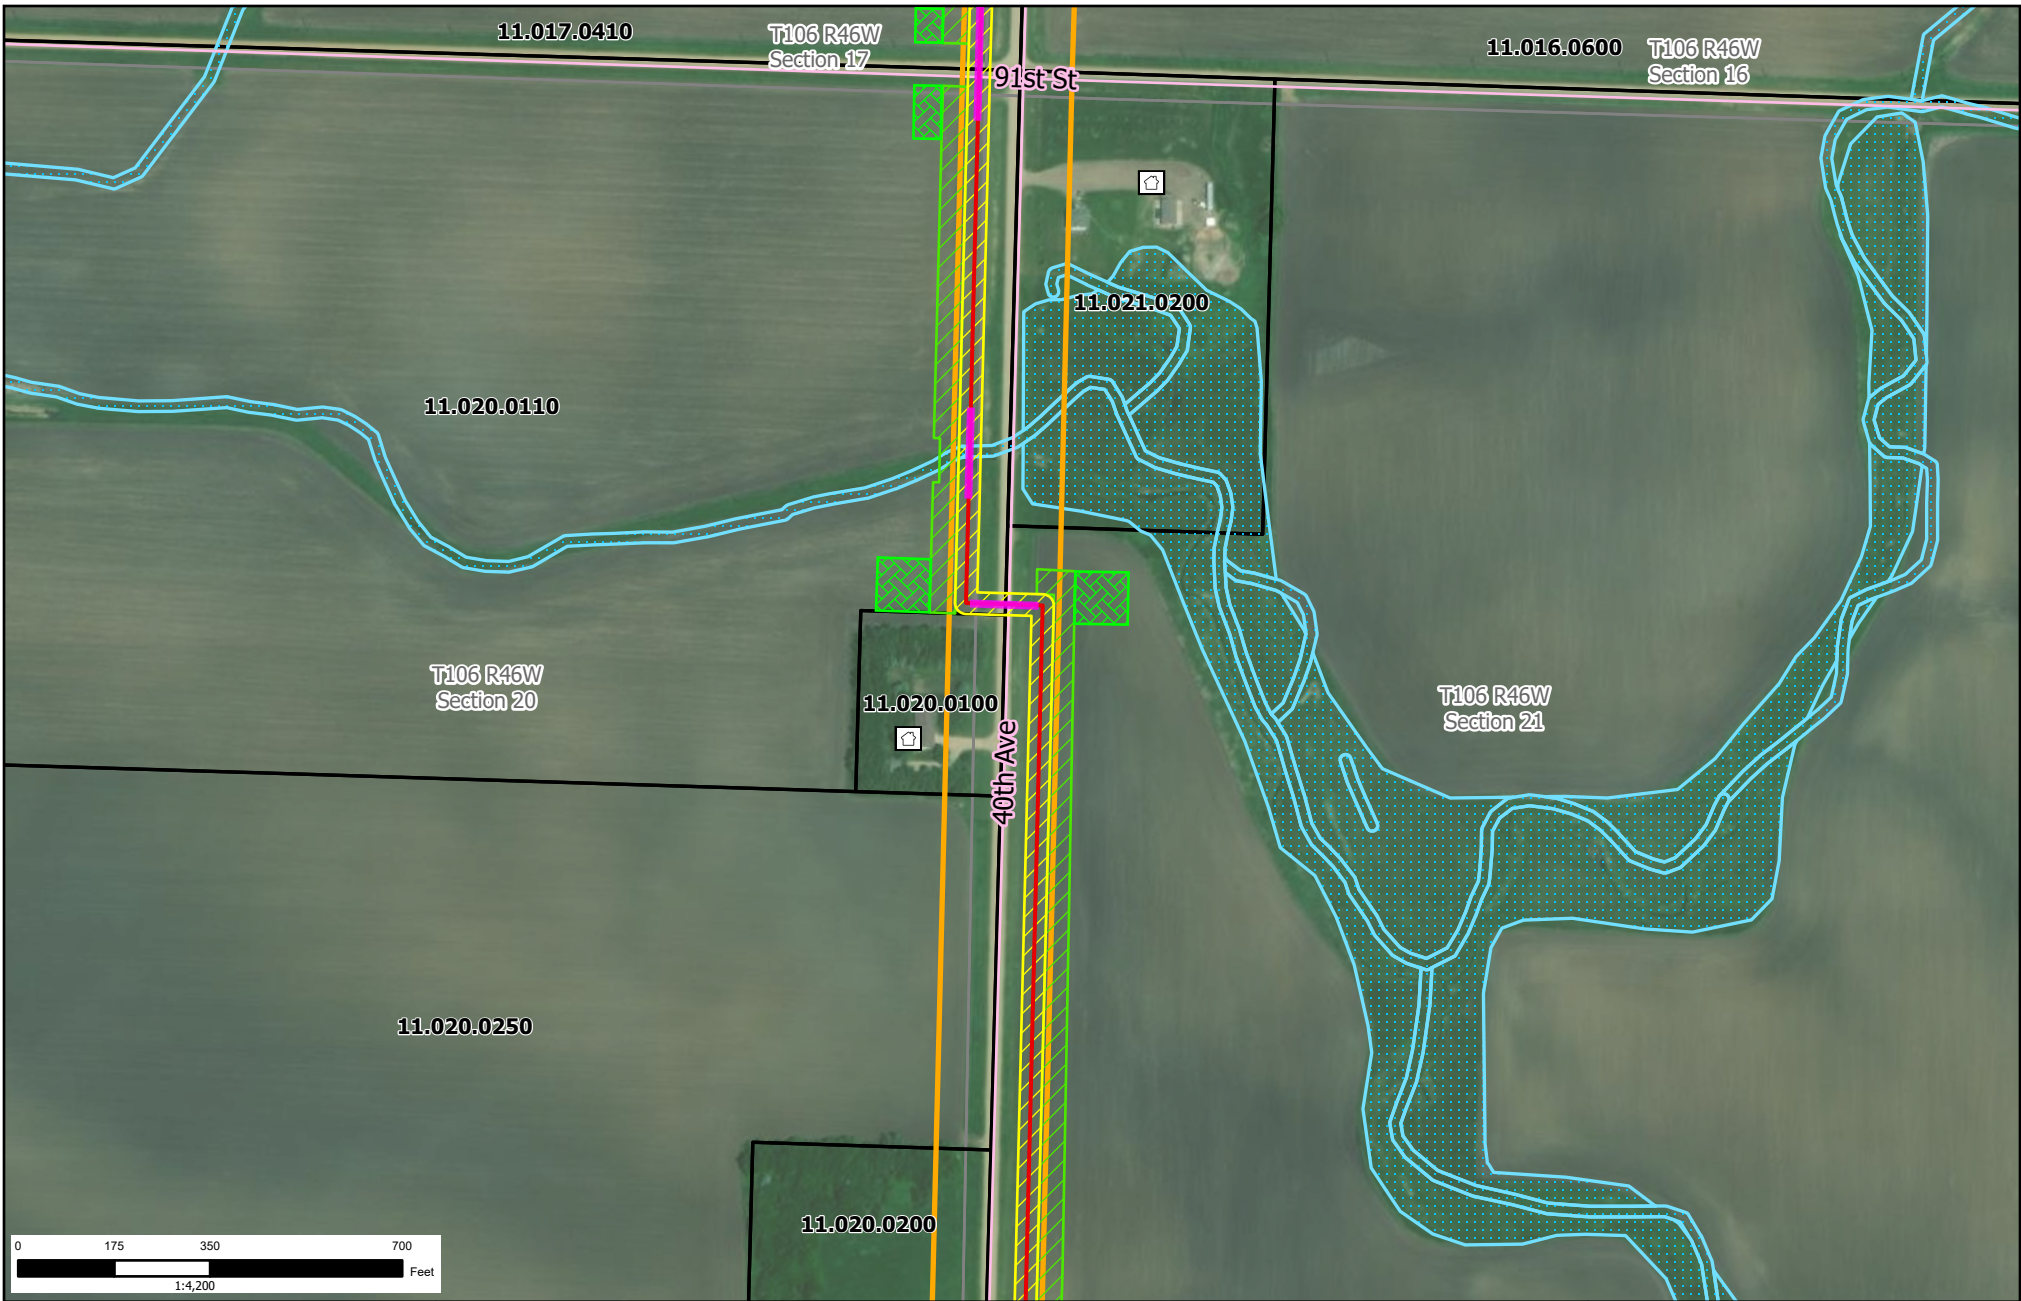

- | | | | | | |
|--|------------------------------|--|---------------------|--|------------------|
| | Pipestone Reroute Pipeline | | Temporary Workspace | | Additional TWS |
| | Designated Route | | NWI Wetlands | | Section Boundary |
| | Pipestone County Tax Parcels | | Proposed Bore | | Mile Posts |
| | Existing Magellan Pipeline | | Pipeline ROW | | Residence |

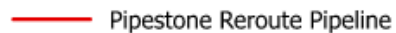

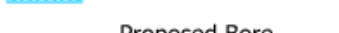Pipestone Reroute Designated Route







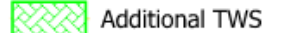

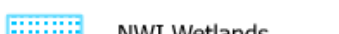







- | | | | | | |
|---|------------------------------|--|---------------------|---|------------------|
|  | Pipestone Reroute Pipeline |  | Temporary Workspace |  | Additional TWS |
|  | Designated Route |  | NWI Wetlands |  | Section Boundary |
|  | Pipestone County Tax Parcels |  | Proposed Bore |  | Mile Posts |
|  | Existing Magellan Pipeline |  | Pipeline ROW |  | Residence |

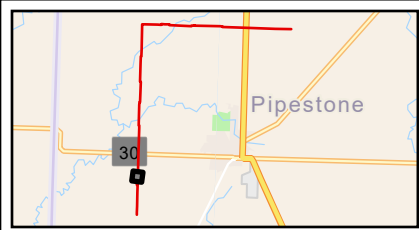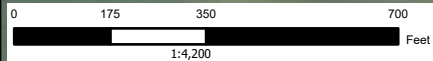

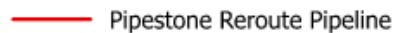Pipestone Reroute Designated Route

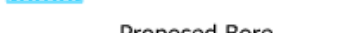Map Creation: 10/15/2024 Page 4 of 39





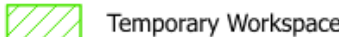
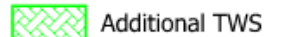

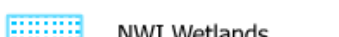

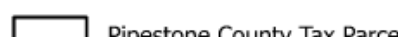





- | | | |
|--|--|--|
|  Pipestone Reroute Pipeline |  Temporary Workspace |  Additional TWS |
|  Designated Route |  NWI Wetlands |  Section Boundary |
|  Pipestone County Tax Parcels |  Proposed Bore |  Mile Posts |
|  Existing Magellan Pipeline |  Pipeline ROW |  Residence |

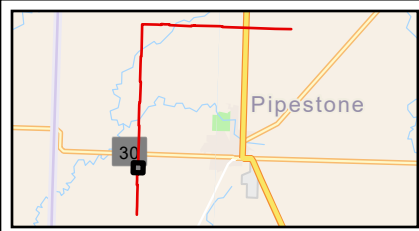

**Pipestone
Reroute Designated
Route**



Map Creation: 10/15/2024 Page 5 of 39

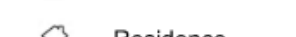

- | | | |
|--|--|--|
|  Pipestone Reroute Pipeline |  Temporary Workspace |  Additional TWS |
|  Designated Route |  NWI Wetlands |  Section Boundary |
|  Pipestone County Tax Parcels |  Proposed Bore |  Mile Posts |
|  Existing Magellan Pipeline |  Pipeline ROW |  Residence |

**Pipestone
Reroute Designated
Route**

Map Creation: 10/15/2024 Page 6 of 39

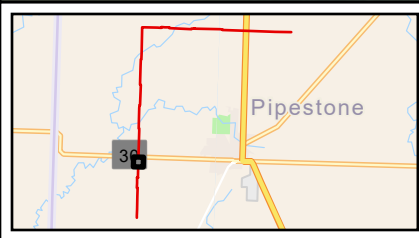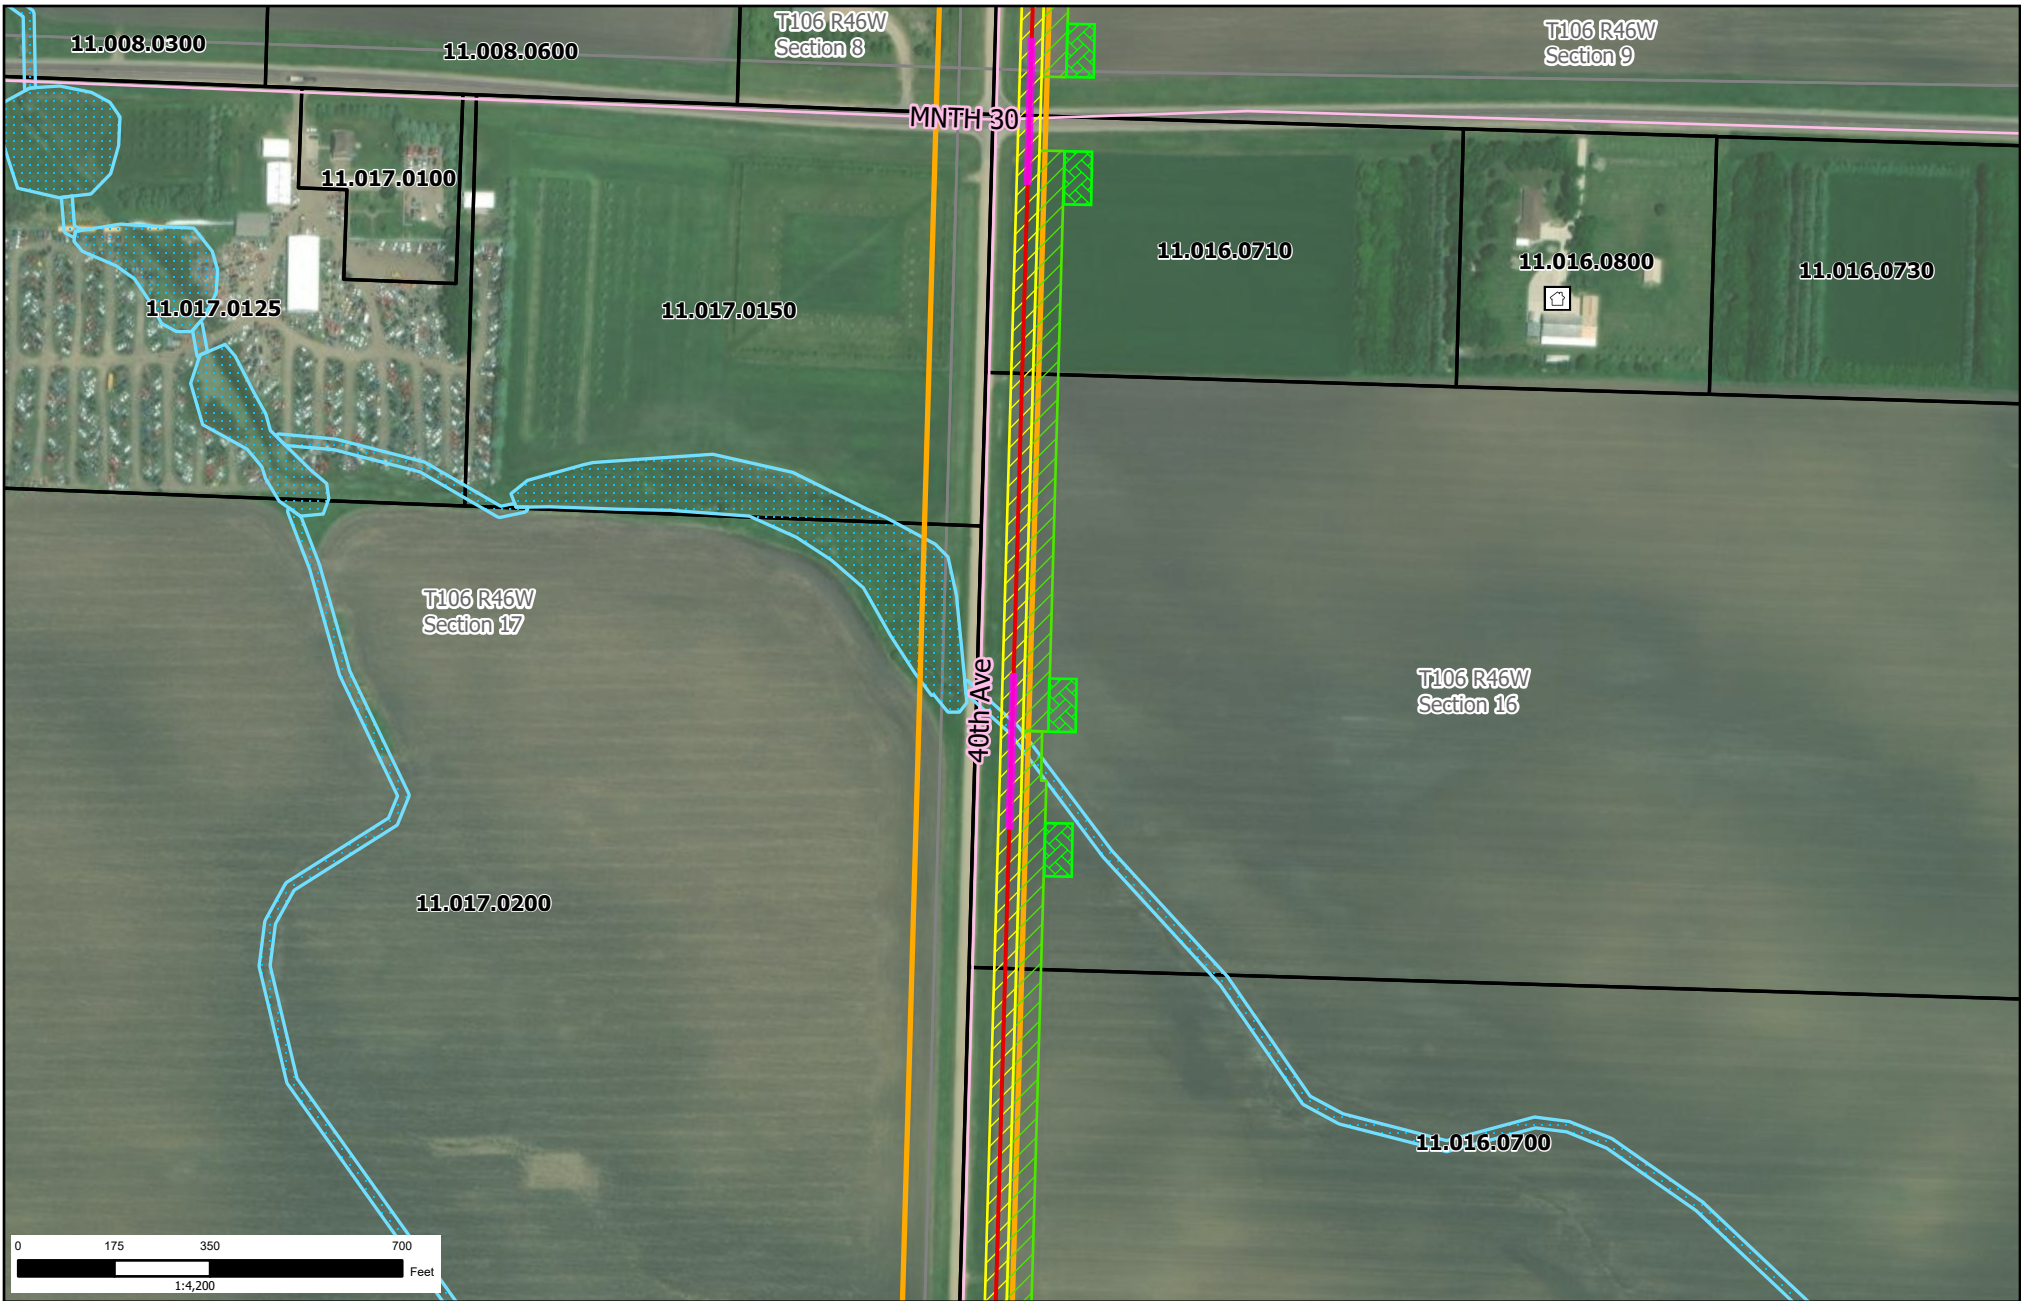

- | | | | | | |
|--|------------------------------|--|---------------------|--|------------------|
| | Pipestone Reroute Pipeline | | Temporary Workspace | | Additional TWS |
| | Designated Route | | NWI Wetlands | | Section Boundary |
| | Pipestone County Tax Parcels | | Proposed Bore | | Mile Posts |
| | Existing Magellan Pipeline | | Pipeline ROW | | Residence |



Pipestone Reroute Designated Route