



Map 3a: Preliminary Site Layout – Vestas V136-112

© 2025 Westwood Professional Services, Inc.

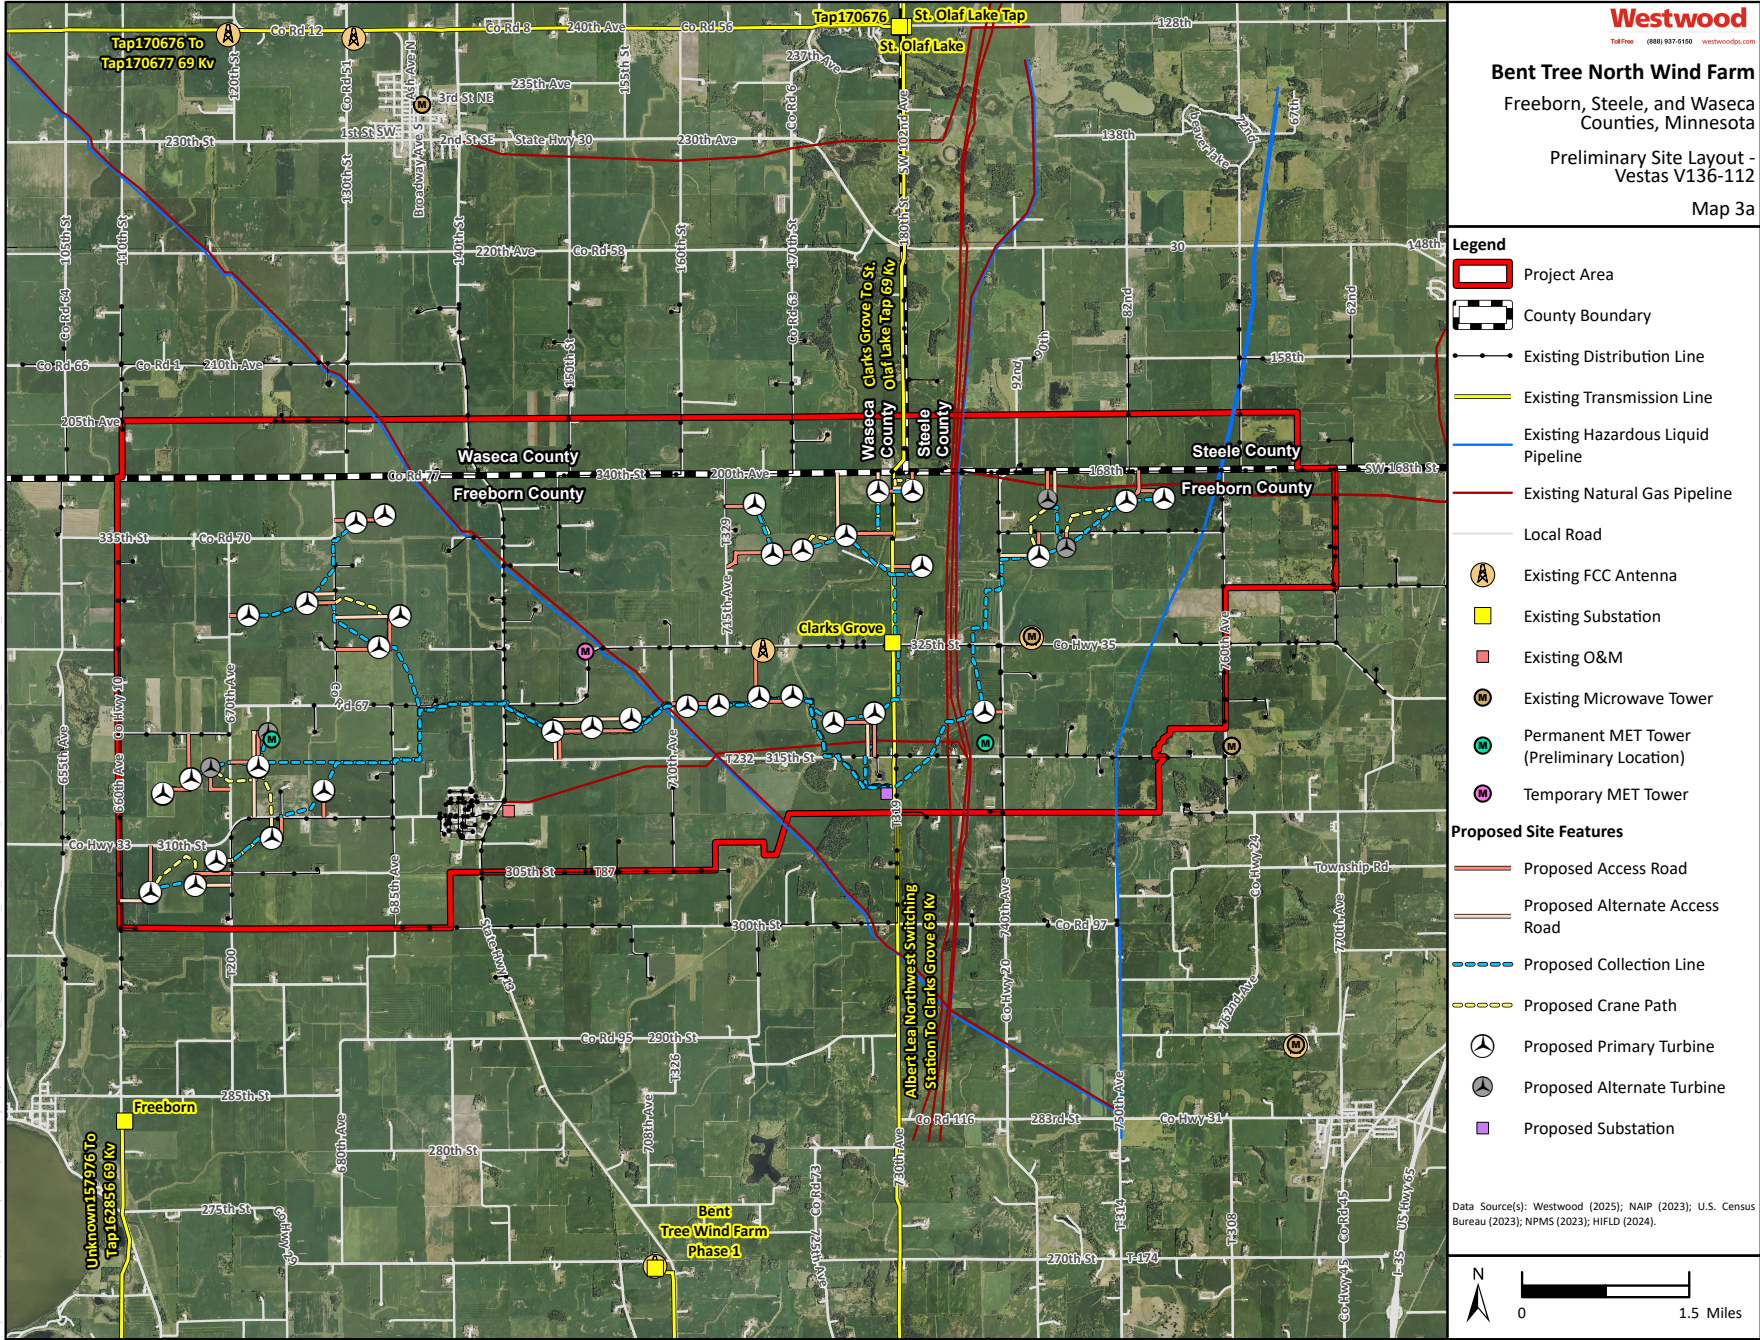

Map 3b: Preliminary Site Layout – Vestas V136-120

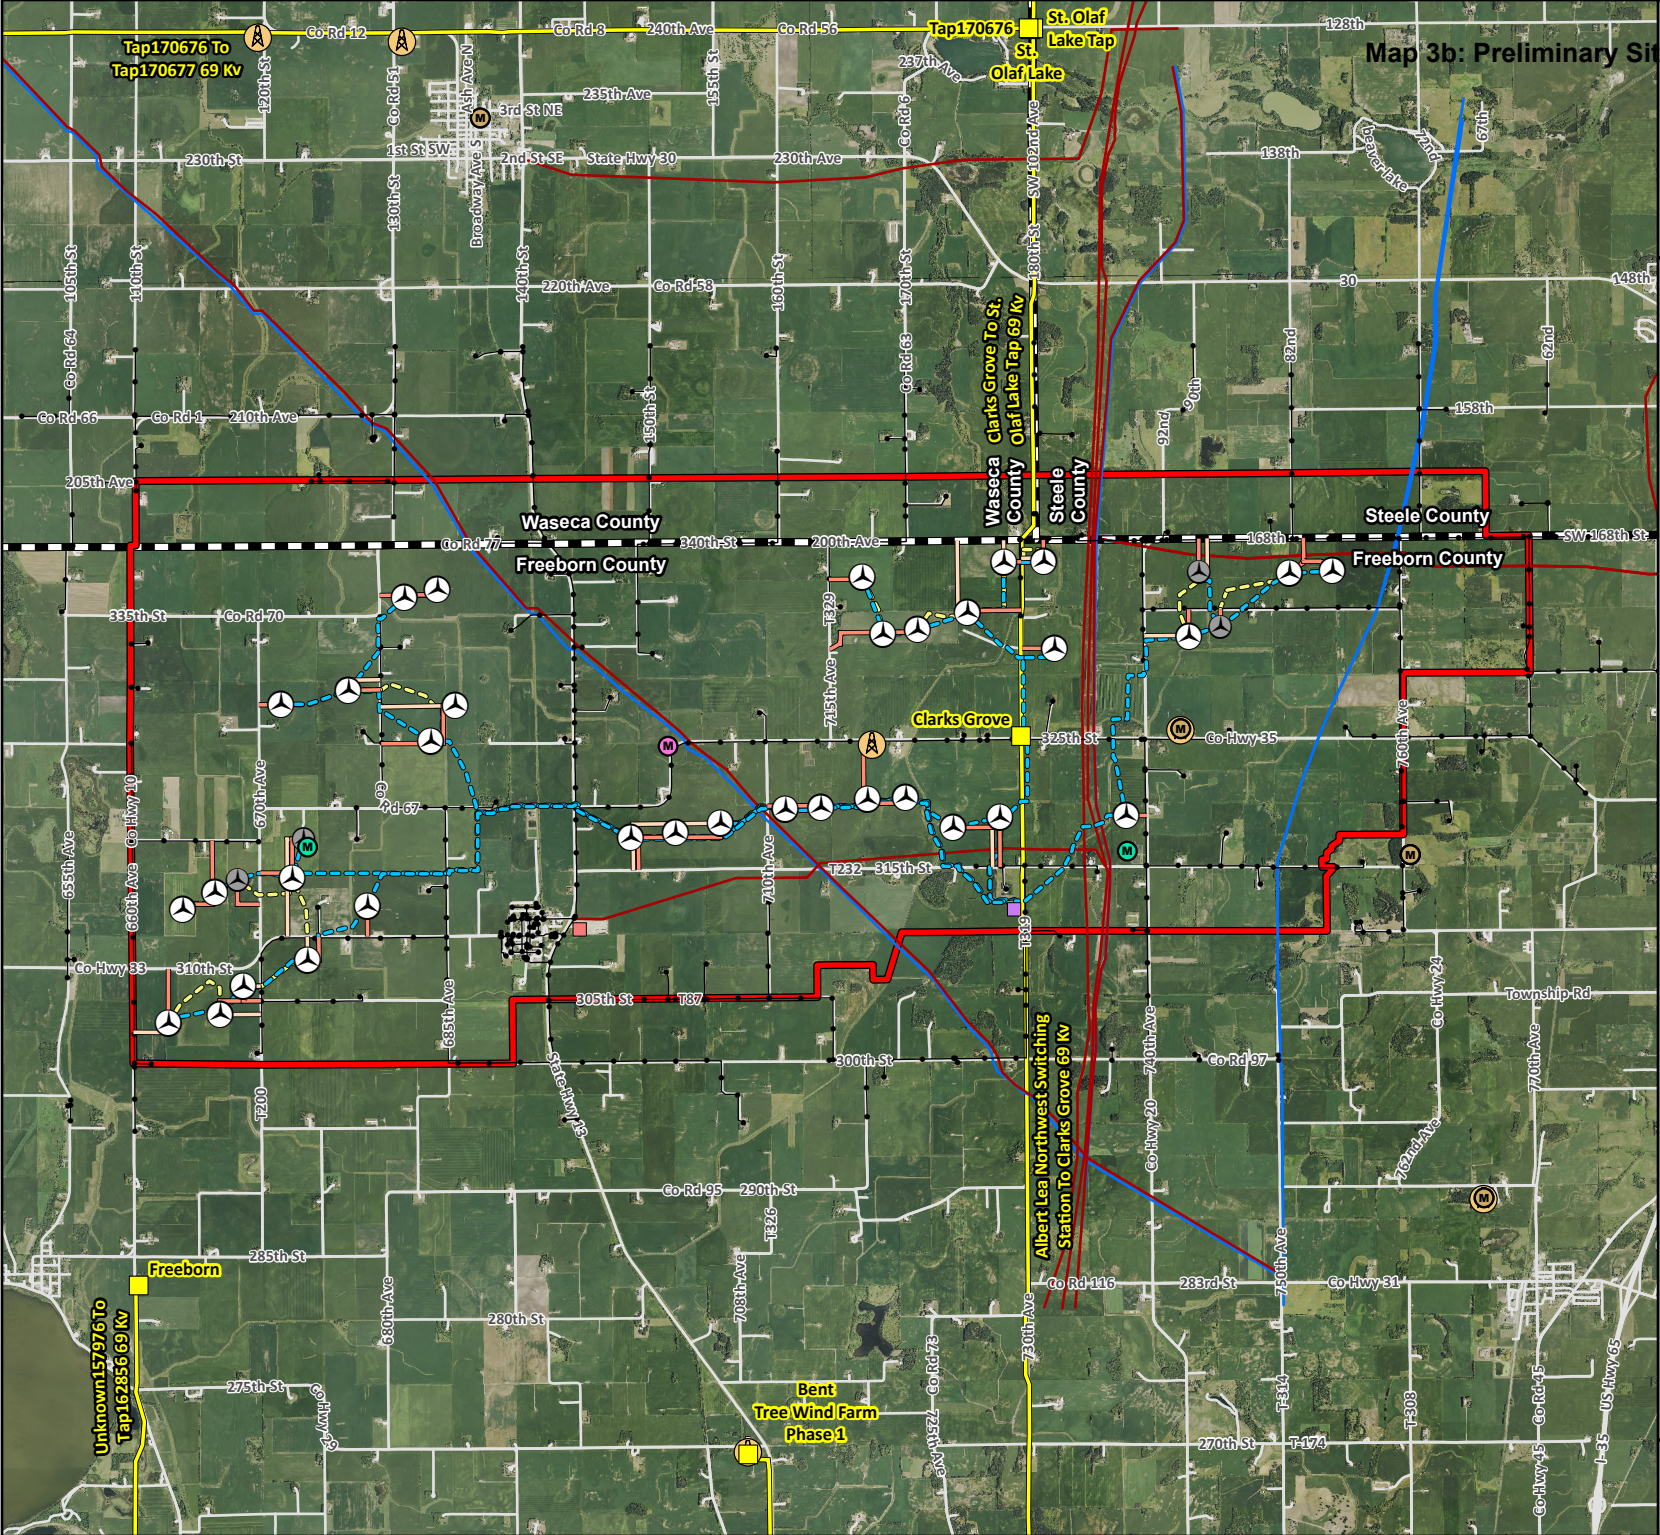

Map 3b: Preliminary Site Layout – Vestas V136-120
Bent Tree North Wind Farm

Freeborn, Steele, and Waseca
Counties, Minnesota

Preliminary Site Layout -
Vestas V136-120

Map 3b

Legend

- Project Area
- County Boundary
- Existing Distribution Line
- Existing Transmission Line
- Existing Hazardous Liquid Pipeline
- Existing Natural Gas Pipeline
- Local Road
- Existing FCC Antenna
- Existing Substation
- Existing O&M
- Existing Microwave Tower
- Permanent MET Tower (Preliminary Location)
- Temporary MET Tower

Proposed Site Features

- Proposed Access Road
- Proposed Alternate Access Road
- Proposed Collection Line
- Proposed Crane Path
- Proposed Primary Turbine
- Proposed Alternate Turbine
- Proposed Substation

Data Source(s): Westwood (2025); NAIP (2023); U.S. Census Bureau (2023); NPMS (2023); HIFLD (2024).

