



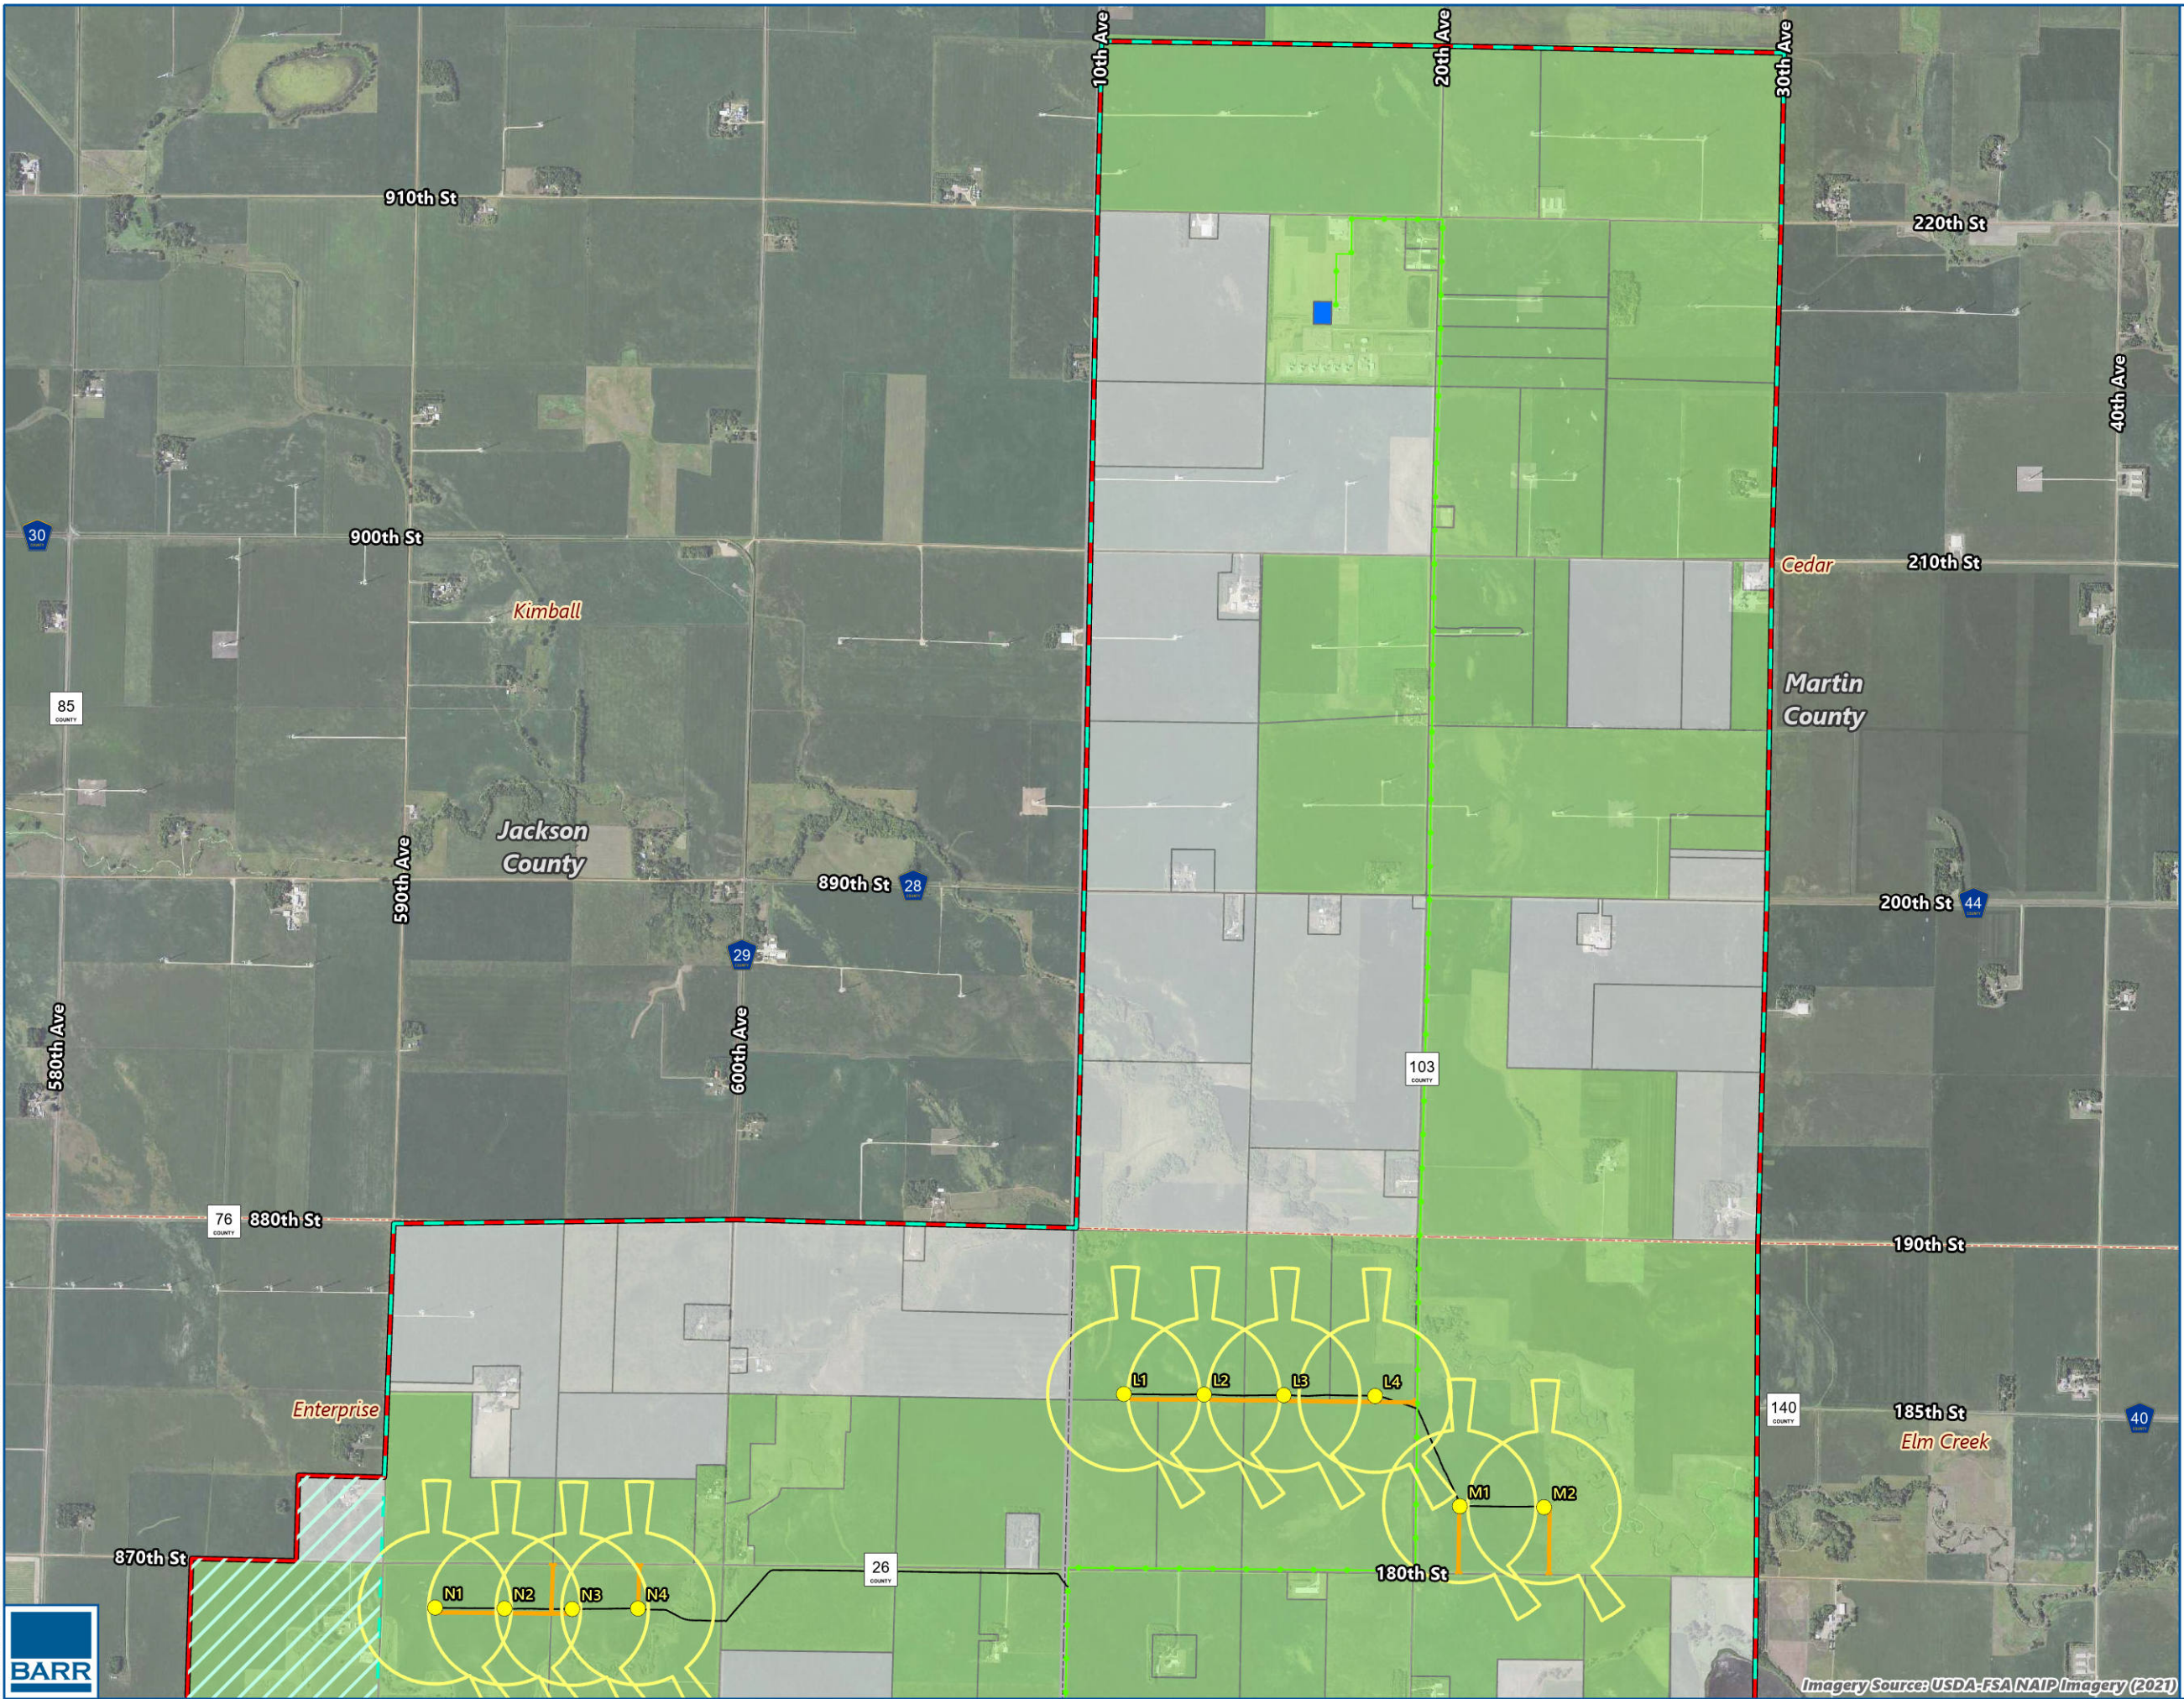

- Project Area
- 2010 Site Permit Boundary
- Additional Area Outside of Original 2010 Site Permit Boundary
- Existing Turbine to be Retrofitted
- Wind Access Buffer¹
- Met Tower
- O&M Facility Location
- Substation Location
- Access Road
- Overhead Collector Line
- Underground Collector Line
- County Boundary
- Municipal Boundary
- Civil Township Boundary
- Parcel Status**
 - Participating Parcel
 - Non-participating Parcel


¹3x5 Wind Access Buffer for wind turbines with a rotor diameter of 120 meters. Buffers oriented for seasonal prevailing wind directions from 180° and 326°.

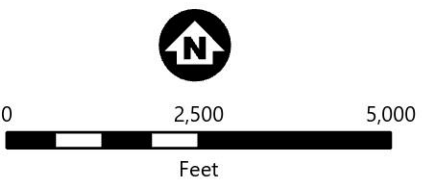

LAND STATUS
Elm Creek II Wind
Martin and Jackson Counties, MN




Barr Footer: ArcGISPro 3.3.2, 2025-03-21 11:24 File: I:\Projects\23\46\1050\Maps\Reports\Site Permit Application\Site Permit Application.aprx Layout: Map 3 - Land Status User: kac2

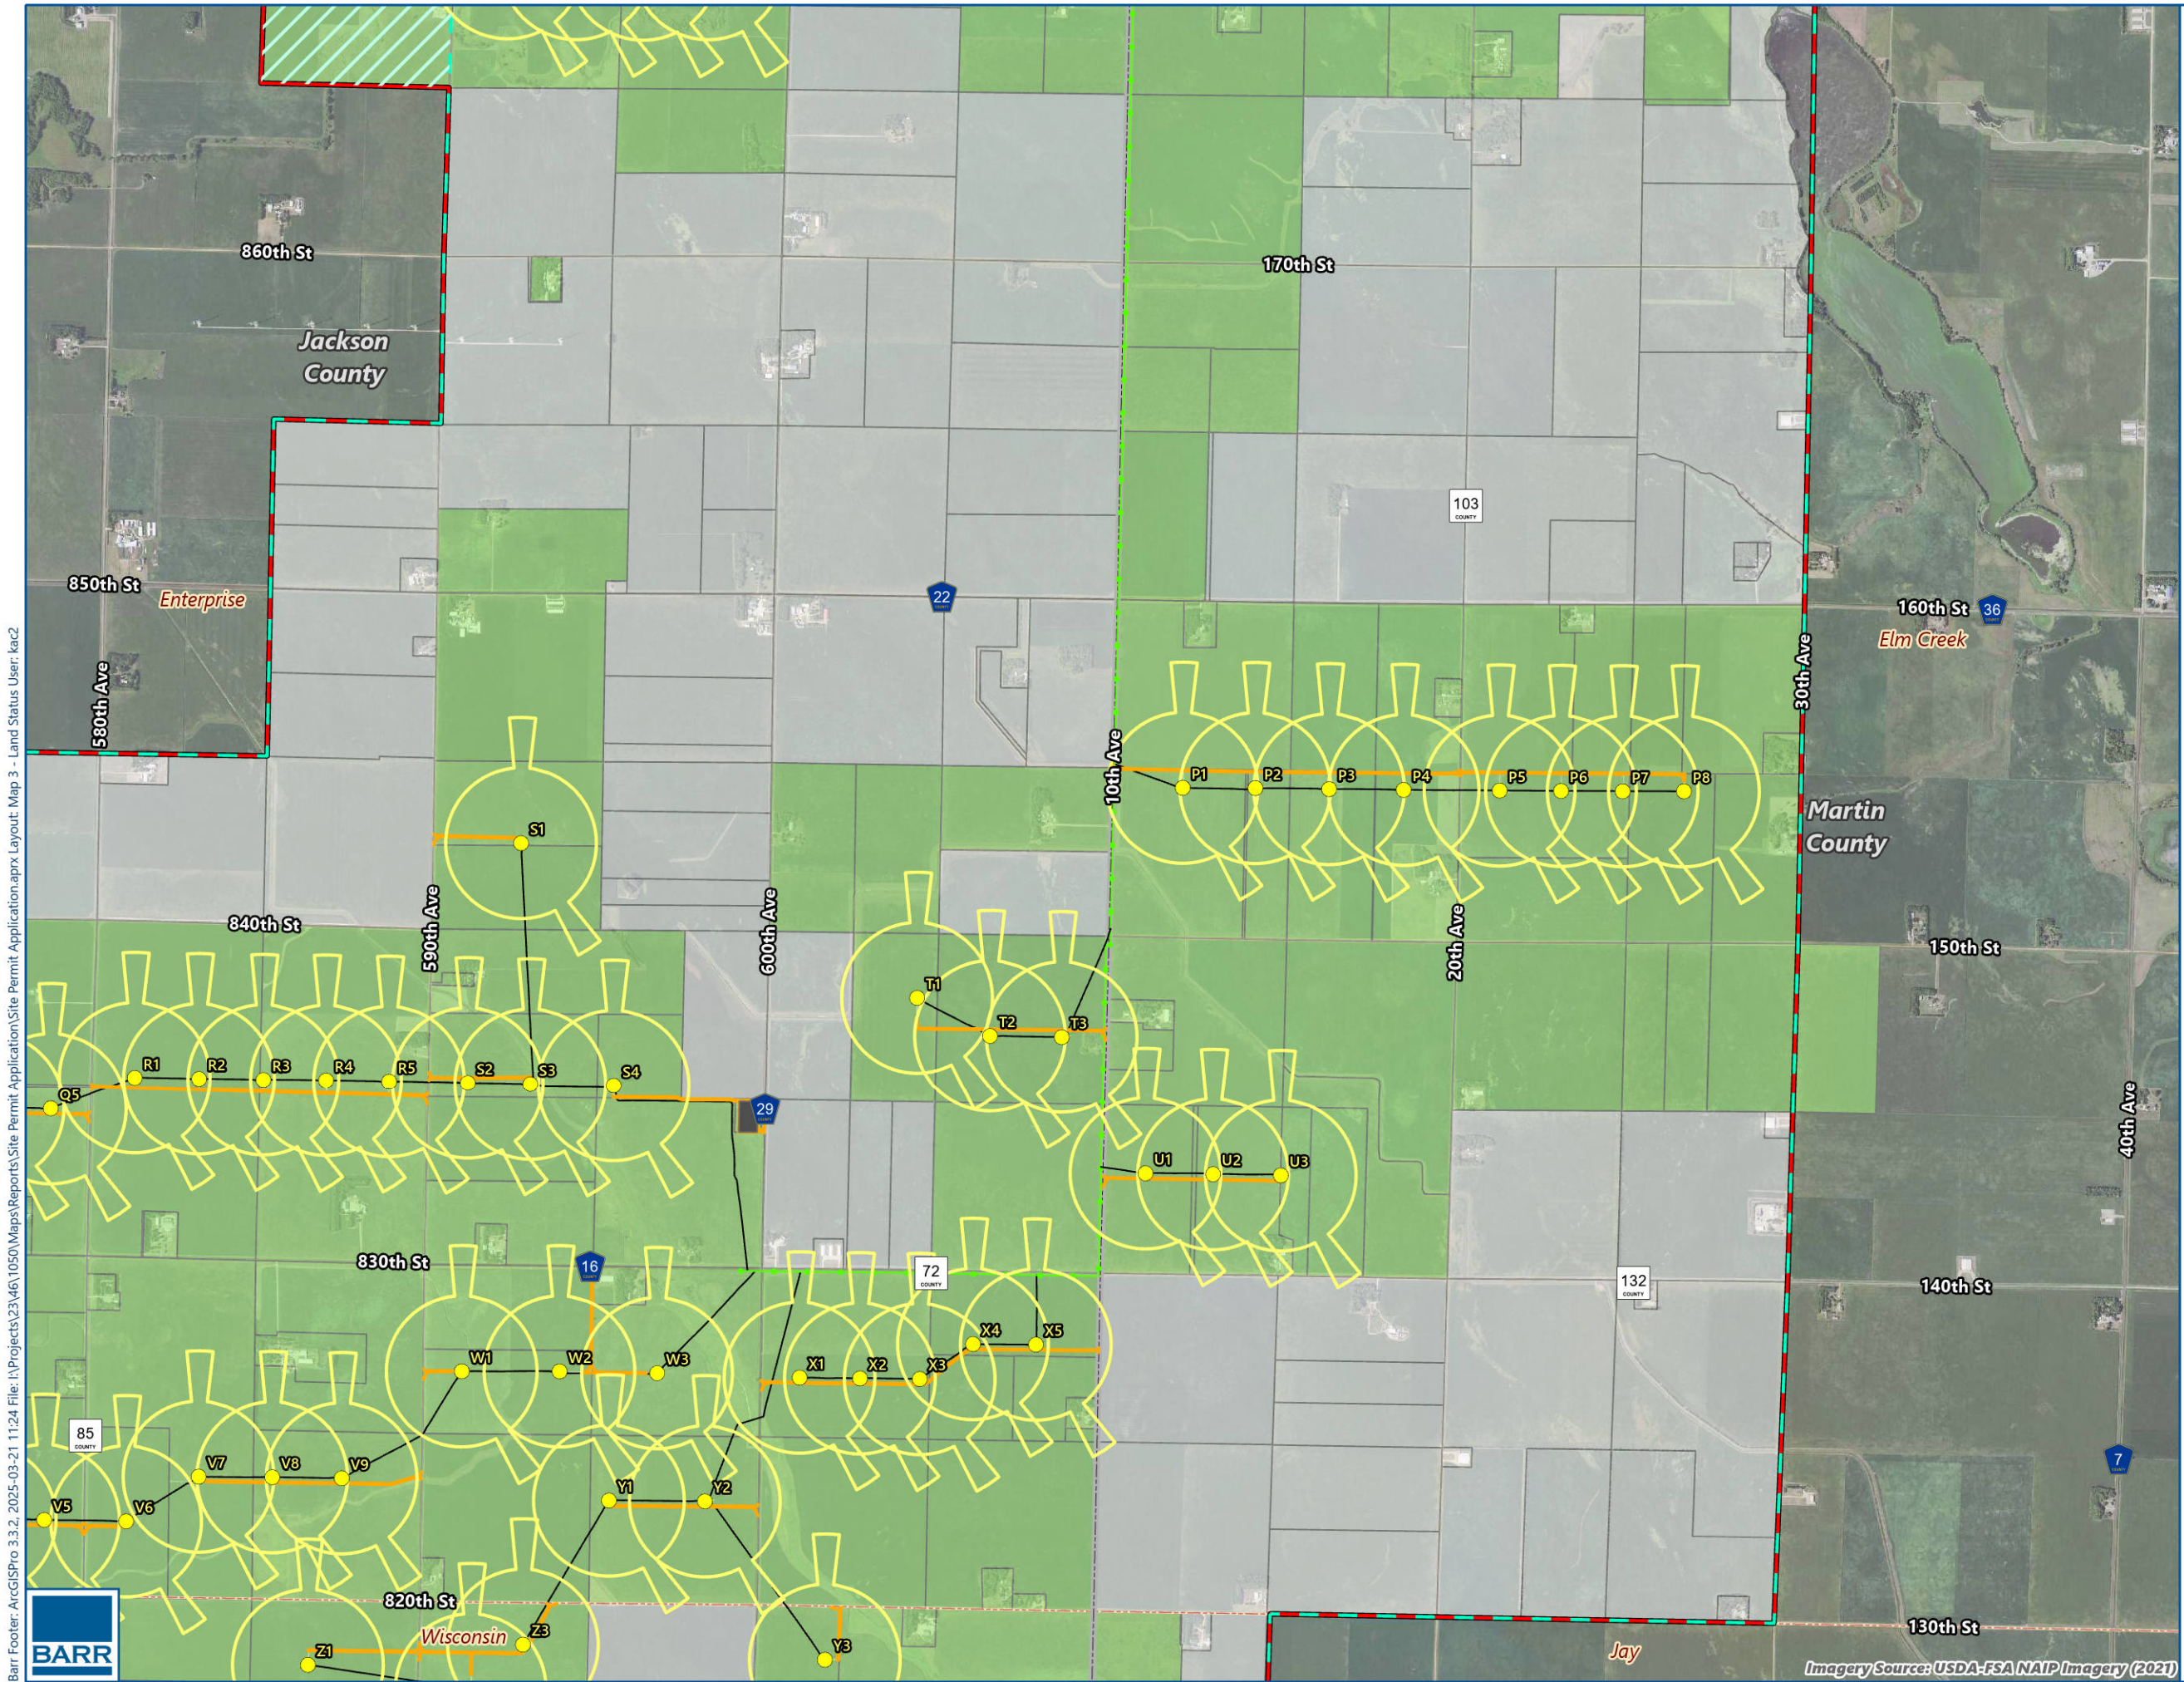

- Project Area
- 2010 Site Permit Boundary
- Additional Area Outside of Original 2010 Site Permit Boundary
- Existing Turbine to be Retrofitted
- Wind Access Buffer¹
- Met Tower
- O&M Facility Location
- Substation Location
- Access Road
- Overhead Collector Line
- Underground Collector Line
- County Boundary
- Municipal Boundary
- Civil Township Boundary
- Parcel Status**
 - Participating Parcel
 - Non-participating Parcel

¹3x5 Wind Access Buffer for wind turbines with a rotor diameter of 120 meters. Buffers oriented for seasonal prevailing wind directions from 180° and 326°.

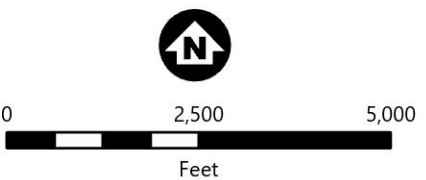

LAND STATUS
Elm Creek II Wind
Martin and Jackson Counties, MN




Barr Footer: ArcGISPro 3.3.2, 2025-03-21 11:24 File: I:\Projects\23\46\1050\Maps\Reports\Site Permit Application\Site Permit Application.aprx Layout: Map 3 - Land Status User: kac2



- Project Area
- 2010 Site Permit Boundary
- Additional Area Outside of Original 2010 Site Permit Boundary
- Existing Turbine to be Retrofitted
- Wind Access Buffer¹
- Met Tower
- O&M Facility Location
- Substation Location
- Access Road
- Overhead Collector Line
- Underground Collector Line
- County Boundary
- Municipal Boundary
- Civil Township Boundary
- Parcel Status**
 - Participating Parcel
 - Non-participating Parcel

¹3x5 Wind Access Buffer for wind turbines with a rotor diameter of 120 meters. Buffers oriented for seasonal prevailing wind directions from 180° and 326°.

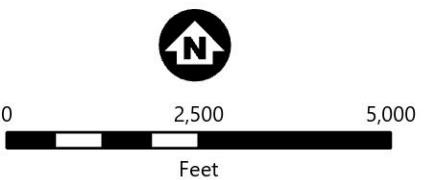

LAND STATUS
Elm Creek II Wind
Martin and Jackson Counties, MN