


\\0115982.00.dwg C:\0115982.CAD.dwg 5/7/2023 1:57 PM Mike Elump

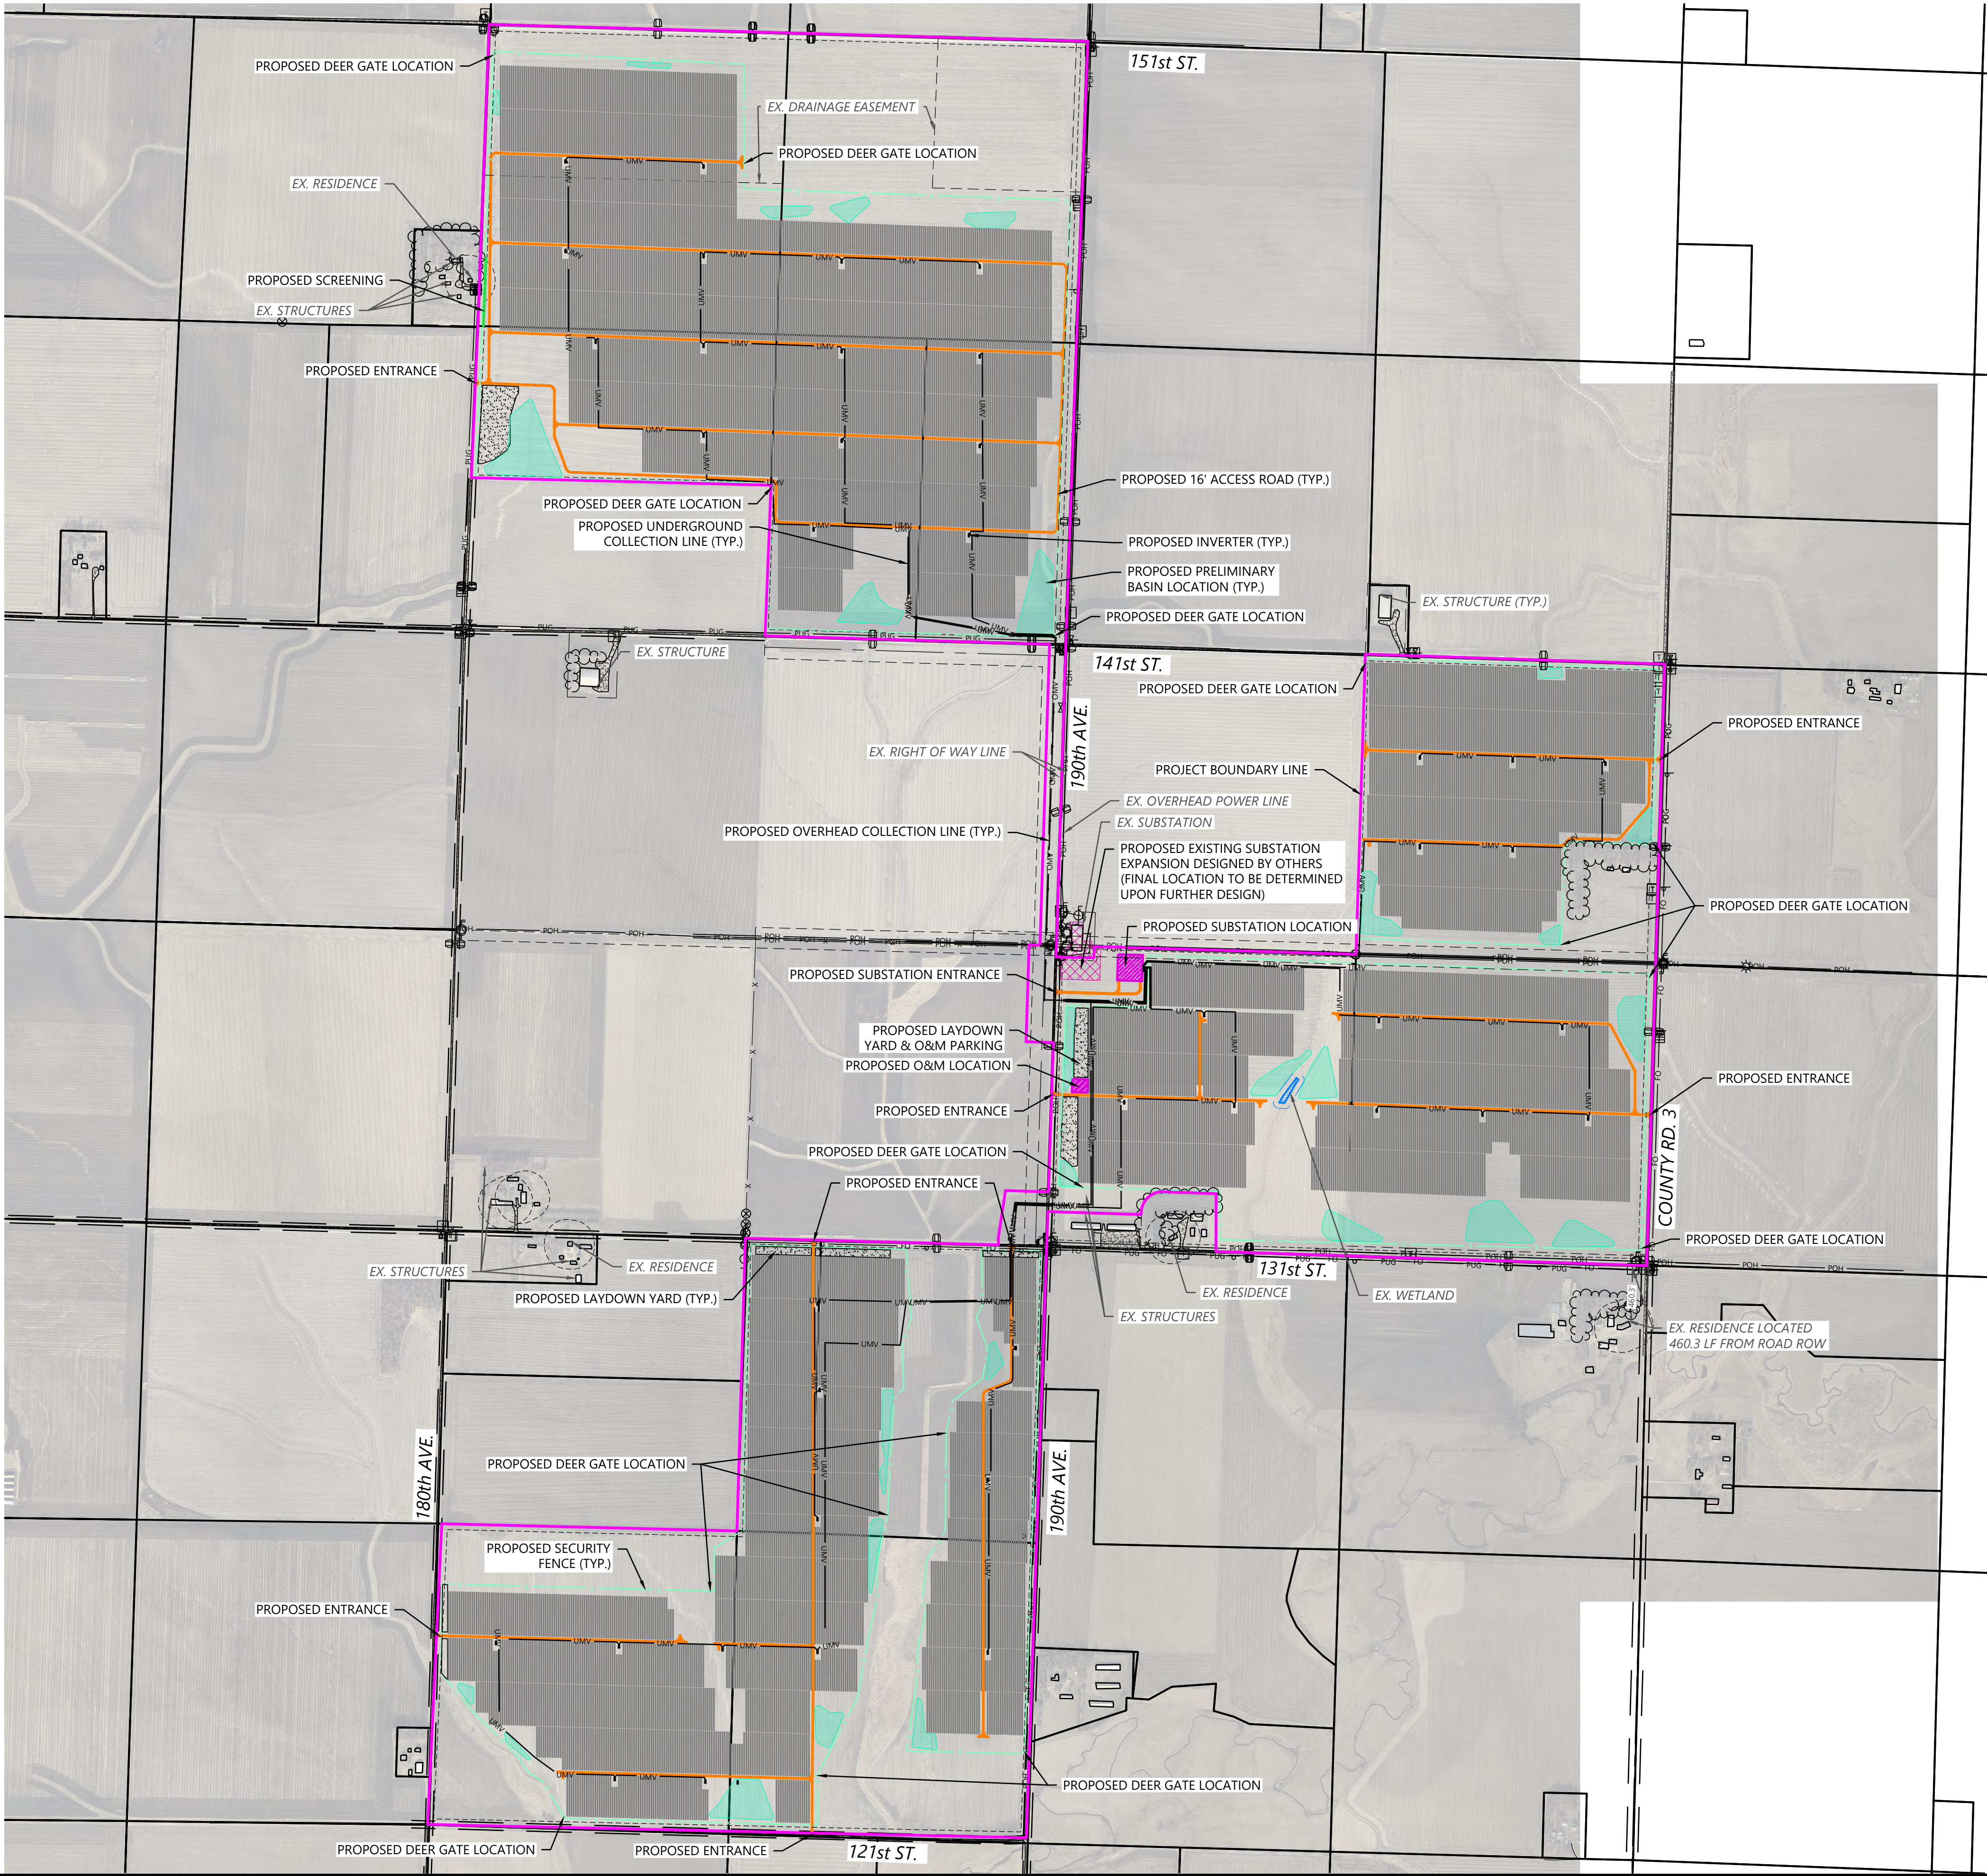

LEGEND:

- PROJECT BOUNDARY
- EX. PARCEL LINE
- RIGHT-OF-WAY LINES
- EX. OVERHEAD POWER
- EX. PAVED ROAD
- EX. GRAVEL ROAD
- EX. STREAM CHANNEL
- EX. WETLAND
- EX. STRUCTURE
- PROPOSED SOLAR ARRAY
- PROPOSED MODULE SETBACK
- PROPOSED UNDERGROUND COLLECTION
- PROPOSED OVERHEAD COLLECTION
- PROPOSED ACCESS ROAD
- PROPOSED ELECTRICAL EQUIPMENT
- PROPOSED PRELIM BASIN LOCATIONS
- PROPOSED LAYDOWN YARD
- PROPOSED SCREENING
- PROPOSED O&M LOCATION
- PROPOSED SUBSTATION LOCATION
- PROPOSED EXISTING SUBSTATION EXPANSION LOCATION
- PROPOSED SECURITY FENCE

NOTES:

- BASIN AREAS REPRESENT INTENDED PRELIMINARY LOCATIONS. SIZE IS NOT REPRESENTATIVE OF THE ACTUAL BASIN SIZE. ACTUAL SIZES TO BE DETERMINED WITH FURTHER ENGINEERING DESIGN.
- EXISTING PARCELS, EASEMENTS, RIGHT-OF-WAYS, ETC ARE BASED ON ALTA SURVEY (NORTH HALF) AS WELL AS GIS DATA (SOUTH HALF).

ESTIMATED HORIZONTAL SURFACE COVERAGE	
ITEM	COVERAGE (AC)
FENCED ACREAGE	1,157.55
MODULE FOOTPRINT*	292.34
INVERTER SKIDS	0.28
SUBSTATION	1.16
*DOES NOT INCLUDE SPACE BETWEEN MODULES OR ROWS	

Westwood


Phone (952) 937-5150 12701 Whitewater Drive, Suite #300
Fax (952) 937-5822 Minnetonka, MN 55343
TollFree (888) 937-5150 westwoodps.com
Westwood Professional Services, Inc.

PREPARED FOR:



8400 Normandale Lake Blvd, Suite 1200
Bloomington, MN 55347

REVISIONS:				
#	DATE	COMMENT	BY	CHK
A	05/01/2023	Permit Plans	MB	BV

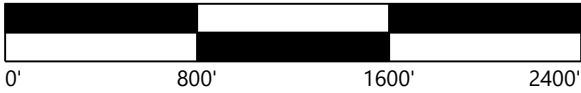

Elk Creek Solar Project

Rock County, MN

Overall Site Plan


NOT FOR CONSTRUCTION

DATE: 05/01/2023

SHEET: C.200

REV:

A


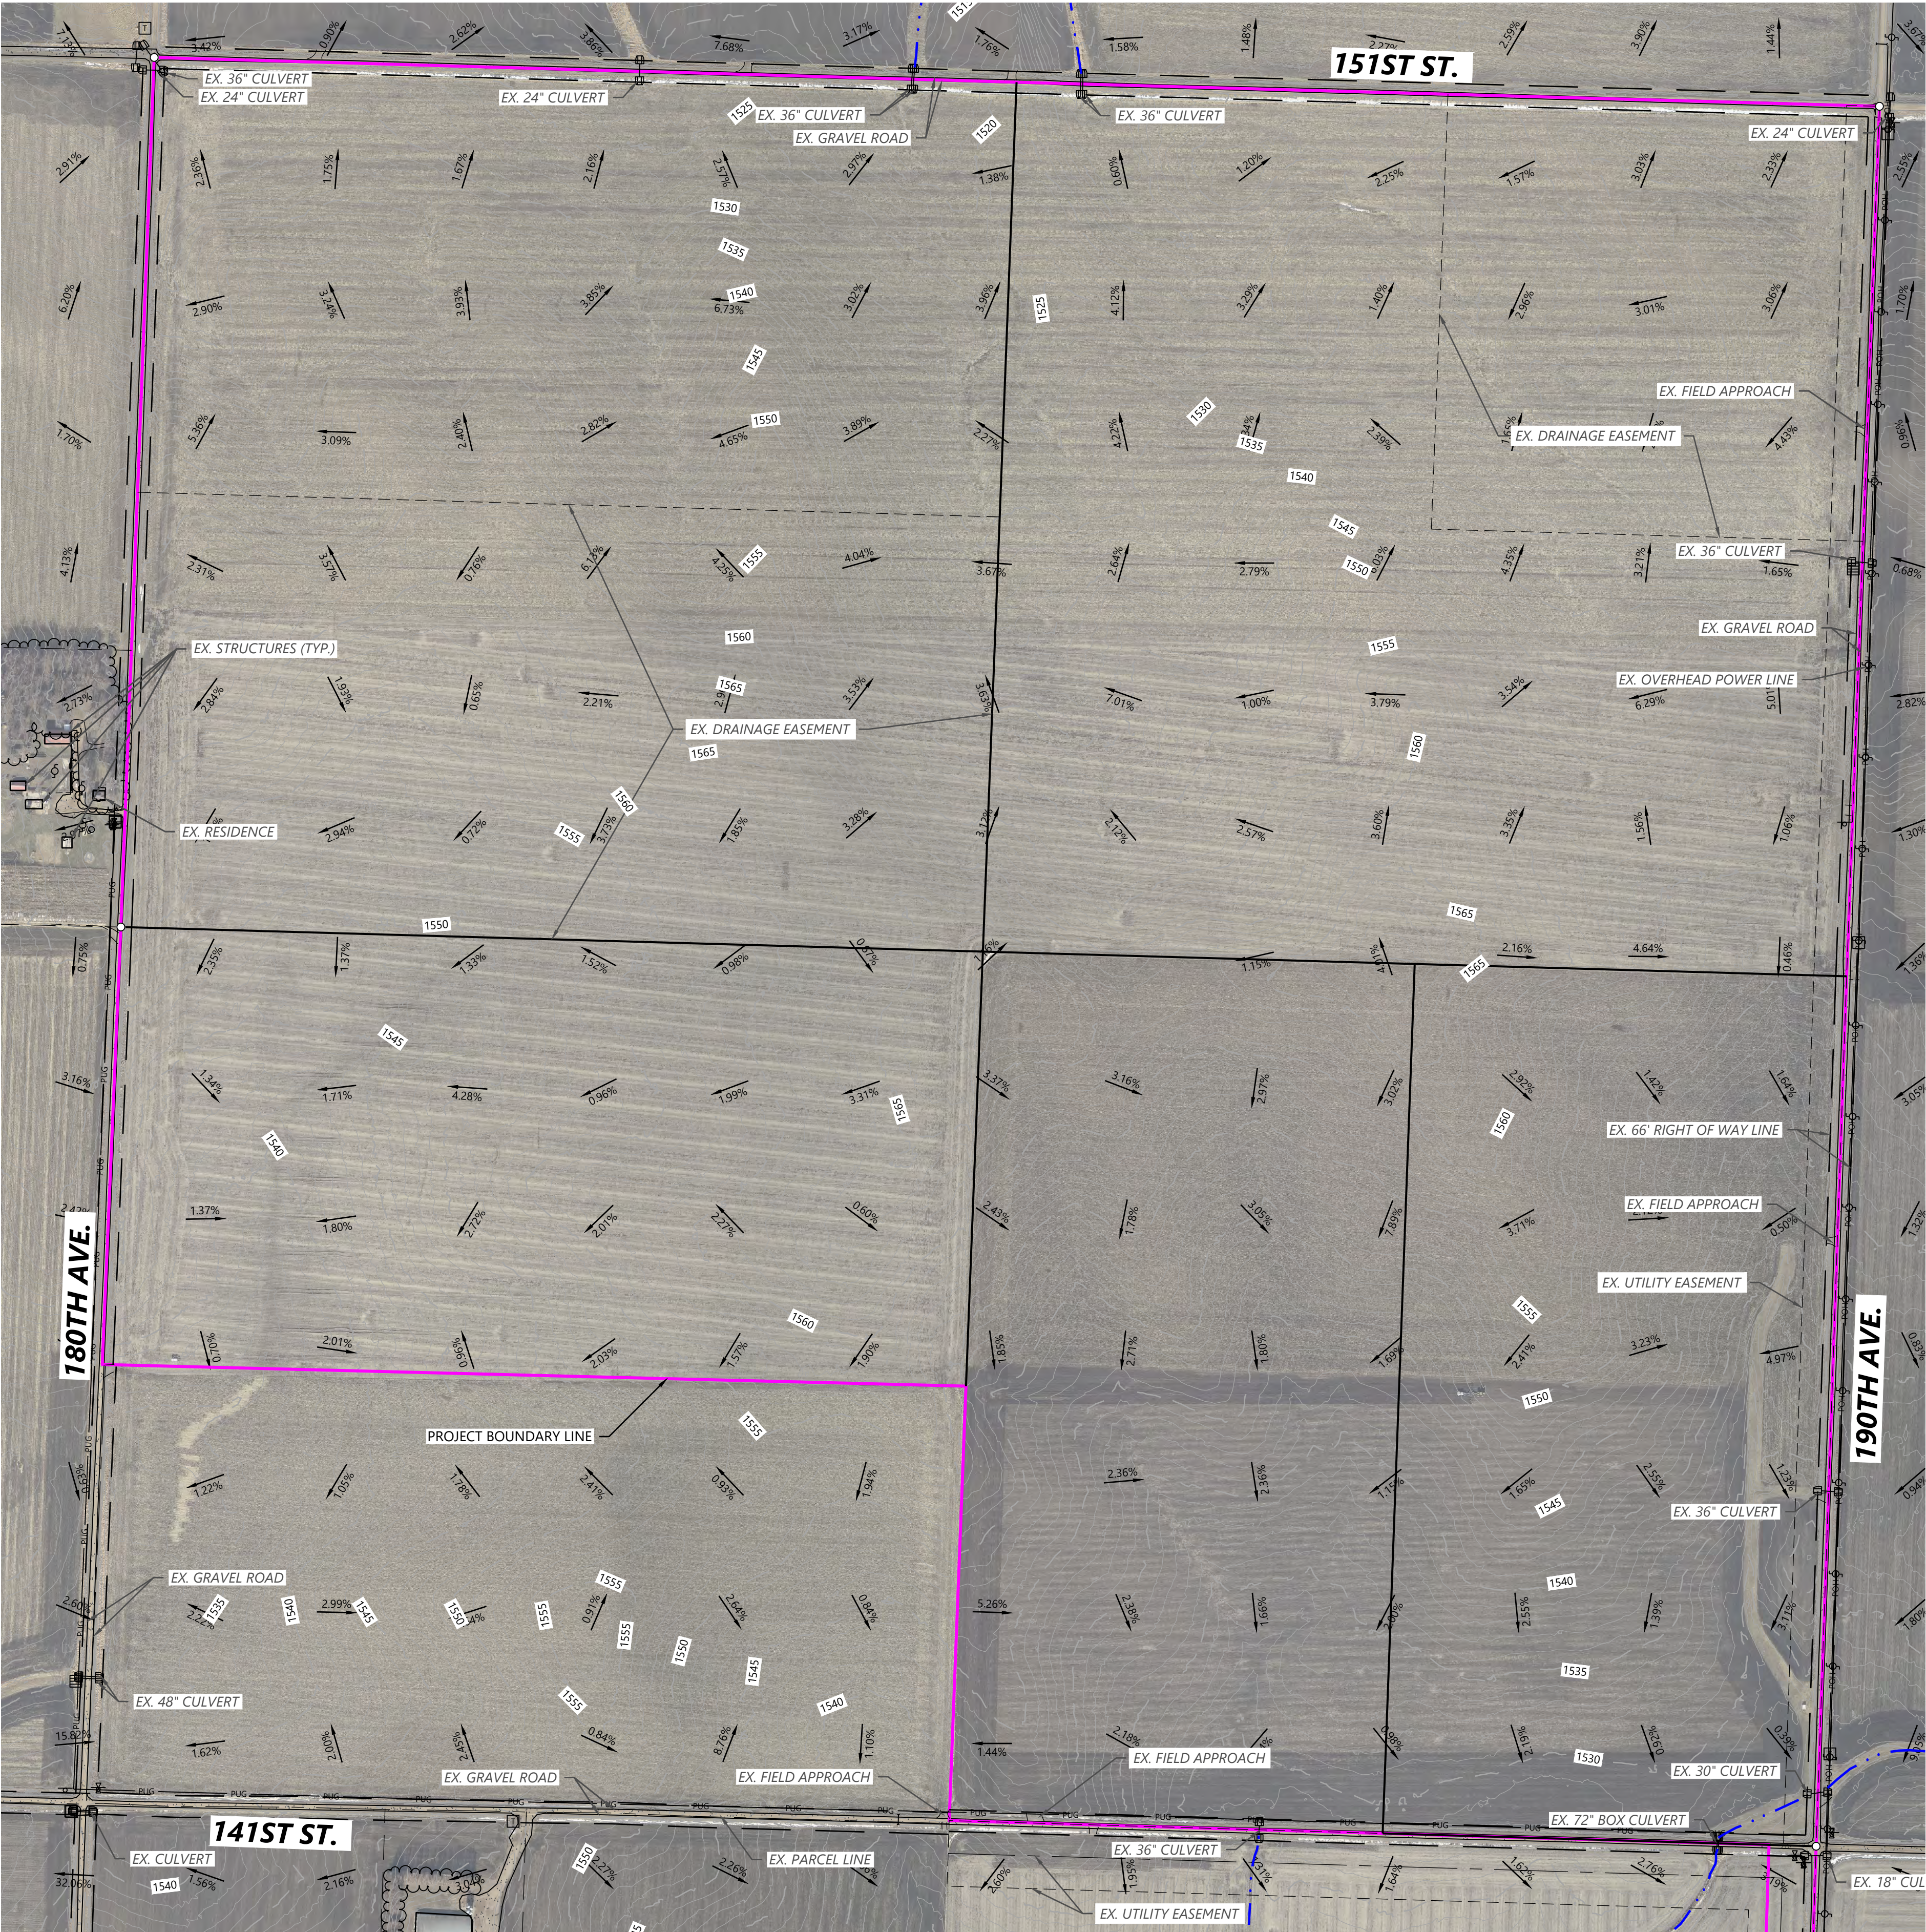


- LEGEND:
- PROJECT BOUNDARY
 - EX. EASEMENT LINE
 - EX. SECTION LINE
 - EX. PARCEL LINE
 - RIGHT-OF-WAY LINES
 - EX. OVERHEAD POWER
 - EX. UNDERGROUND COLLECTION
 - EX. FIBER OPTIC
 - EX. TREE LINE
 - EX. FENCE
 - EX. 5' CONTOUR
 - EX. 1' CONTOUR
 - EX. PAVED ROAD
 - EX. GRAVEL ROAD
 - EX. STREAM CHANNEL
 - EX. WETLAND
 - EX. STRUCTURE
 - EX. CULVERT
 - EX. SIGN
 - EX. TELEPHONE PEDESTAL

- NOTES:
- EXISTING WETLAND LOCATIONS ARE PRELIMINARY. FURTHER SURVEY IS NEEDED TO LOCATE ALL EXISTING WETLANDS.
 - EXISTING PARCELS, EASEMENTS, RIGHT-OF-WAYS, ETC ARE BASED ON ALTA SURVEY (NORTH HALF) AS WELL AS GIS DATA (SOUTH HALF).

PREPARED FOR:
**nationalgrid
renewables**
8400 Normandale Lake Blvd, Suite 1200
Bloomington, MN 55347

REVISIONS:				
#	DATE	COMMENT	BY	CHK APR
A	05/01/2023	Permit Plans	MB	BV KA

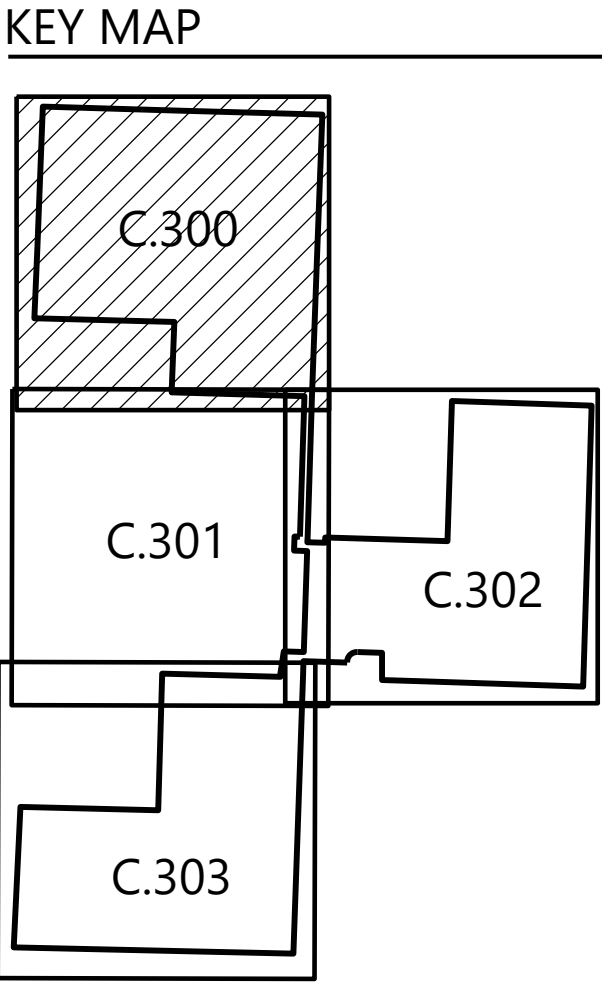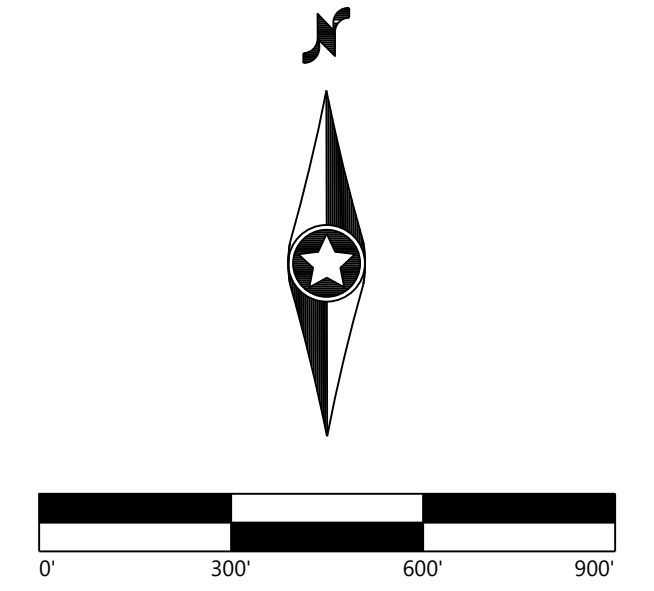

Elk Creek Solar Project
Rock County, MN

Existing Conditions - 1

NOT FOR CONSTRUCTION

DATE: 05/01/2023
SHEET: C.300
REV: A

\\001\9992\200\dwg\City\001\9992\141st.dwg, 5/1/2023 8:57 AM Matt Burge

SEE SHEET C.301

SEE SHEET C.302

