

- LEGEND:**
- 900 — PROJECT BOUNDARY
 - - - - - EX. INDEX CONTOUR
 - - - - - EX. INTERVAL CONTOUR
 - ~ ~ ~ ~ ~ EX. TREELINE
 - ==== EX. PAVED ROAD
 - ==== EX. GRAVEL ROAD
 - - - - - EX. CULVERT
 - - - - - EX. STREAM CHANNEL
 - ▨▨▨▨ EX. WETLAND
 - ▨▨▨▨ EX. FEMA FLOOD HAZARD ZONE
 - - - - - EX. ONSITE DRAINAGE AREA BOUNDARY
 - EX. TIME OF CONCENTRATION LINE
 - EX. DISCHARGE LOCATION
 - ① DRAINAGE AREA LABEL


PREPARED FOR:

Capital Dynamics

Midwest Solar DevCo CEI, LLC
 47908 Oak Ridge Place Harrisburg, SD 57032

REVISIONS:

#	DATE	COMMENT

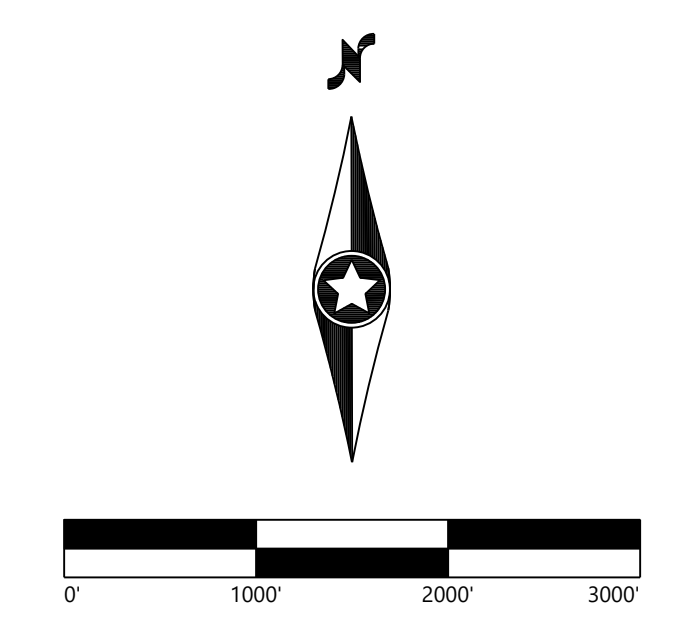

**Hayward
 Solar Project**
 Freeborn County, MN

Existing Drainage Map
 Overall

NOT FOR CONSTRUCTION

DATE: 03/23/2021

SHEET: 5

I:\Projects\2021\Hayward Solar Project\Map\Map_03232021_842 AM.dwg
 3/23/2021 8:42 AM
 B:\Users\jrb\OneDrive\Documents\jrb\jrb.dwg


PREPARED FOR:



Midwest Solar DevCo CEI, LLC
 47908 Oak Ridge Place Harrisburg, SD 57032

REVISIONS:

#	DATE	COMMENT

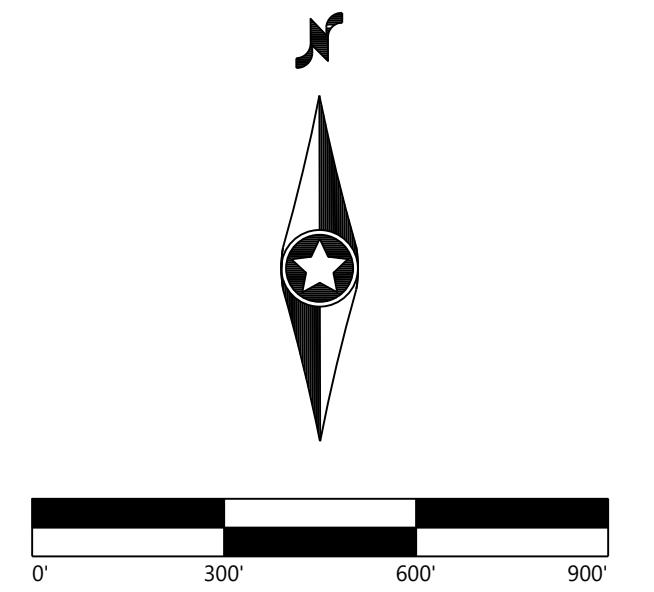

Hayward Solar Project

Freeborn County, MN


Existing Drainage Map

NOT FOR CONSTRUCTION

DATE: 03/23/2021

SHEET: 5A

- LEGEND:**
- 900 — PROJECT BOUNDARY
 - EX. INDEX CONTOUR
 - EX. INTERVAL CONTOUR
 - EX. TREELINE
 - EX. PAVED ROAD
 - EX. GRAVEL ROAD
 - EX. CULVERT
 - EX. STREAM CHANNEL
 - EX. WETLAND
 - FEMA FLOOD HAZARD ZONE
 - EX. ONSITE DRAINAGE AREA BOUNDARY
 - EX. OFFSITE DRAINAGE AREA BOUNDARY
 - EX. TIME OF CONCENTRATION LINE
 - DISCHARGE LOCATION
 - 1** DRAINAGE AREA LABEL

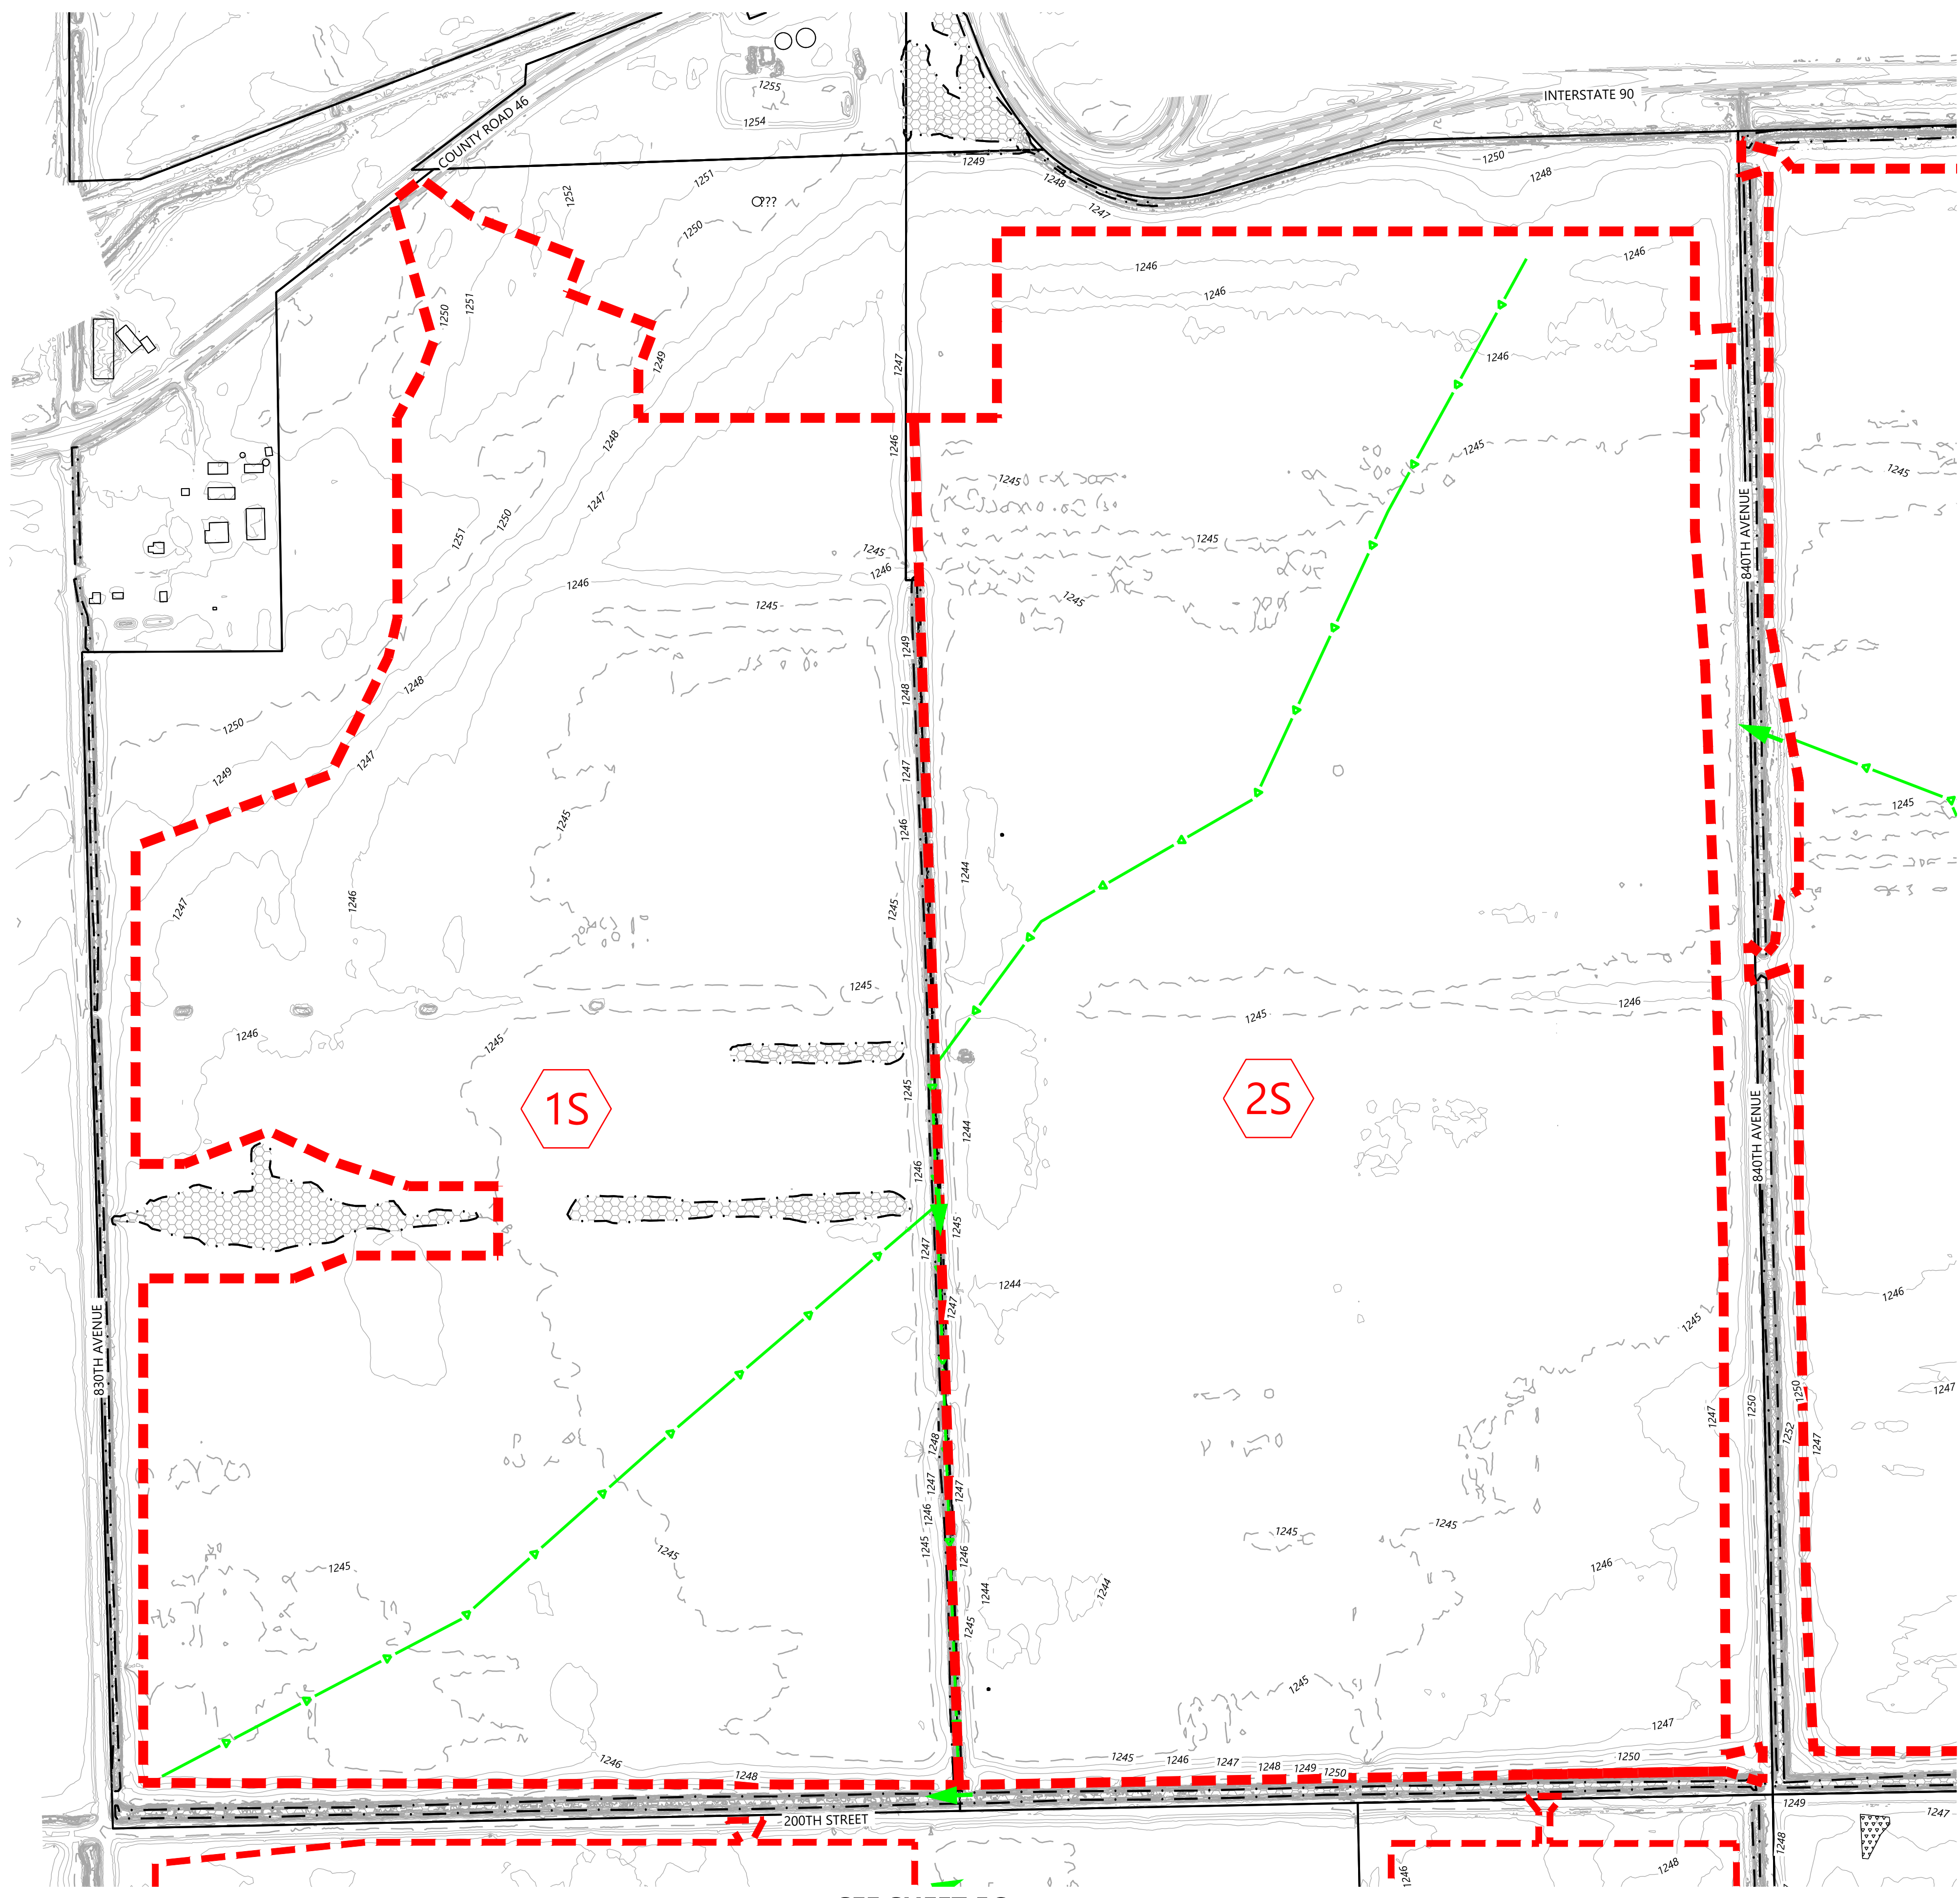

SEE SHEET 5B

SEE SHEET 5C

3/23/2021 10:45 AM W:\Projects\Hayward\GIS\Map_Series\Map_Series.dwg (3/23/2021 10:45 AM)


PREPARED FOR:



Midwest Solar DevCo CEI, LLC
 47908 Oak Ridge Place Harrisburg, SD 57032

REVISIONS:

#	DATE	COMMENT

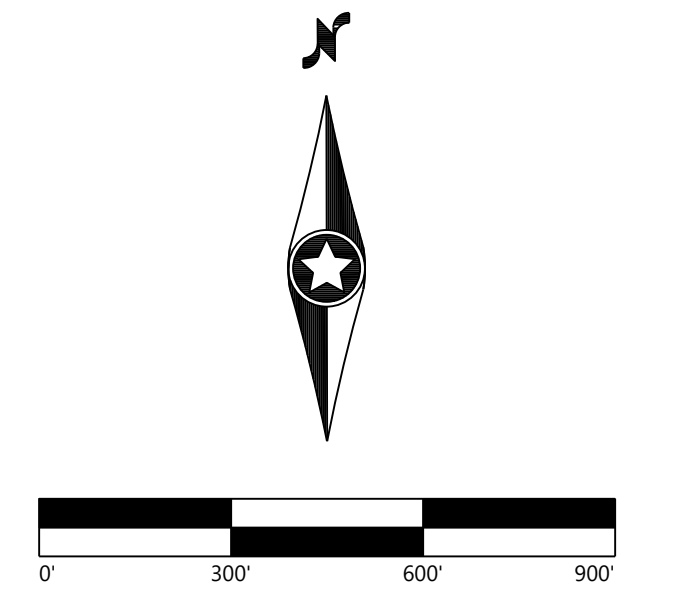

**Hayward
 Solar Project**
 Freeborn County, MN

Existing Drainage Map


NOT FOR CONSTRUCTION

DATE: 03/23/2021

SHEET: 5B

LEGEND:

- 900 — PROJECT BOUNDARY
- EX. INDEX CONTOUR
- EX. INTERVAL CONTOUR
- EX. TREELINE
- EX. PAVED ROAD
- EX. GRAVEL ROAD
- EX. CULVERT
- EX. STREAM CHANNEL
- EX. WETLAND
- FEMA FLOOD HAZARD ZONE
- - - - - EX. ONSITE DRAINAGE AREA BOUNDARY
- - - - - EX. OFFSITE DRAINAGE AREA BOUNDARY
- EX. TIME OF CONCENTRATION LINE
- ← DISCHARGE LOCATION
- 1 DRAINAGE AREA LABEL

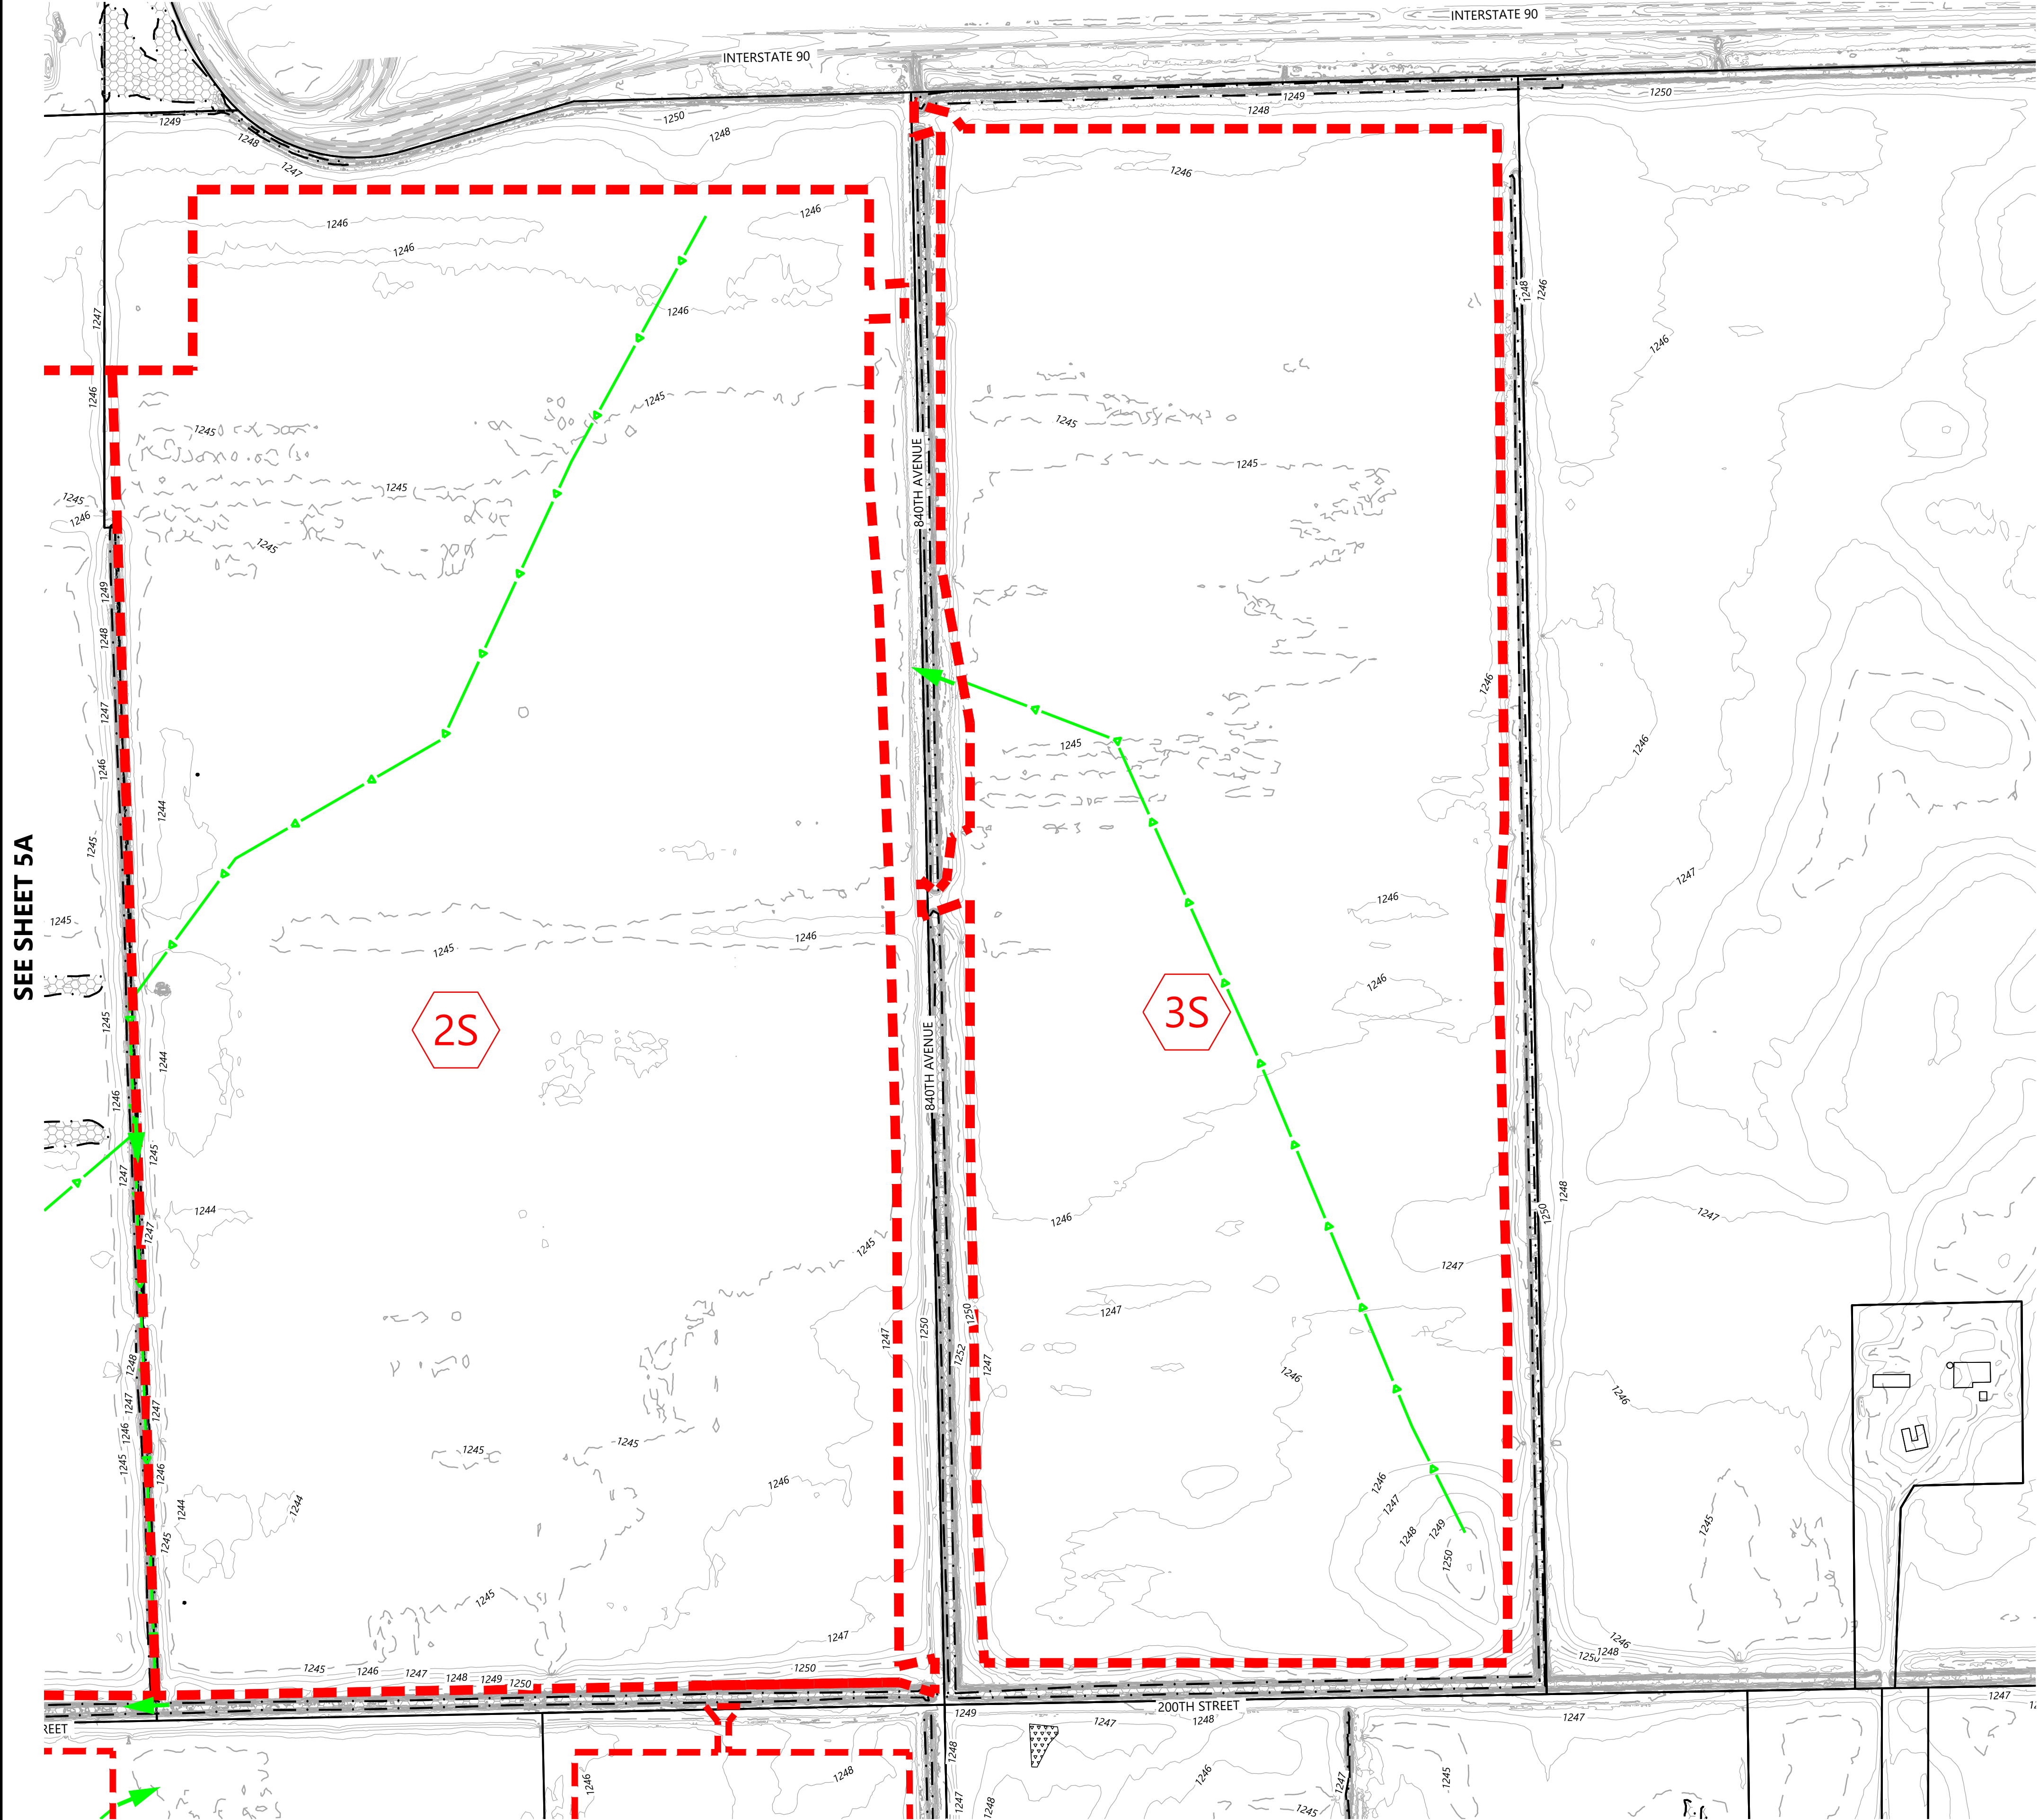

SEE SHEET 5A

SEE SHEET 5D

3/23/2021 10:00 AM WESTWOOD PROFESSIONAL SERVICES, INC.

SEE SHEET 5A


PREPARED FOR:



Midwest Solar DevCo CEI, LLC
47908 Oak Ridge Place Harrisburg, SD 57032

REVISIONS:

#	DATE	COMMENT

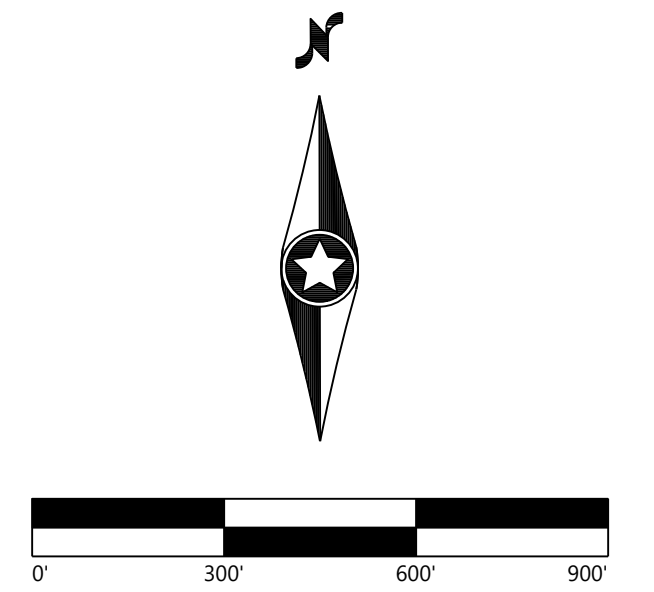

Hayward Solar Project

Freeborn County, MN

Existing Drainage Map


NOT FOR CONSTRUCTION

DATE: 03/23/2021

SHEET: 5C

LEGEND:

- 900 — PROJECT BOUNDARY
- - - INDEX CONTOUR
- - - INTERVAL CONTOUR
- ~ ~ ~ TREELINE
- == PAVED ROAD
- - - GRAVEL ROAD
- - - STC - - - CULVERT
- - - - - STREAM CHANNEL
- ▨ WETLAND
- ▨ FEMA FLOOD HAZARD ZONE
- - - ONSITE DRAINAGE AREA BOUNDARY
- - - OFFSITE DRAINAGE AREA BOUNDARY
- - - TIME OF CONCENTRATION
- ▶ DISCHARGE LOCATION
- ① DRAINAGE AREA LABEL

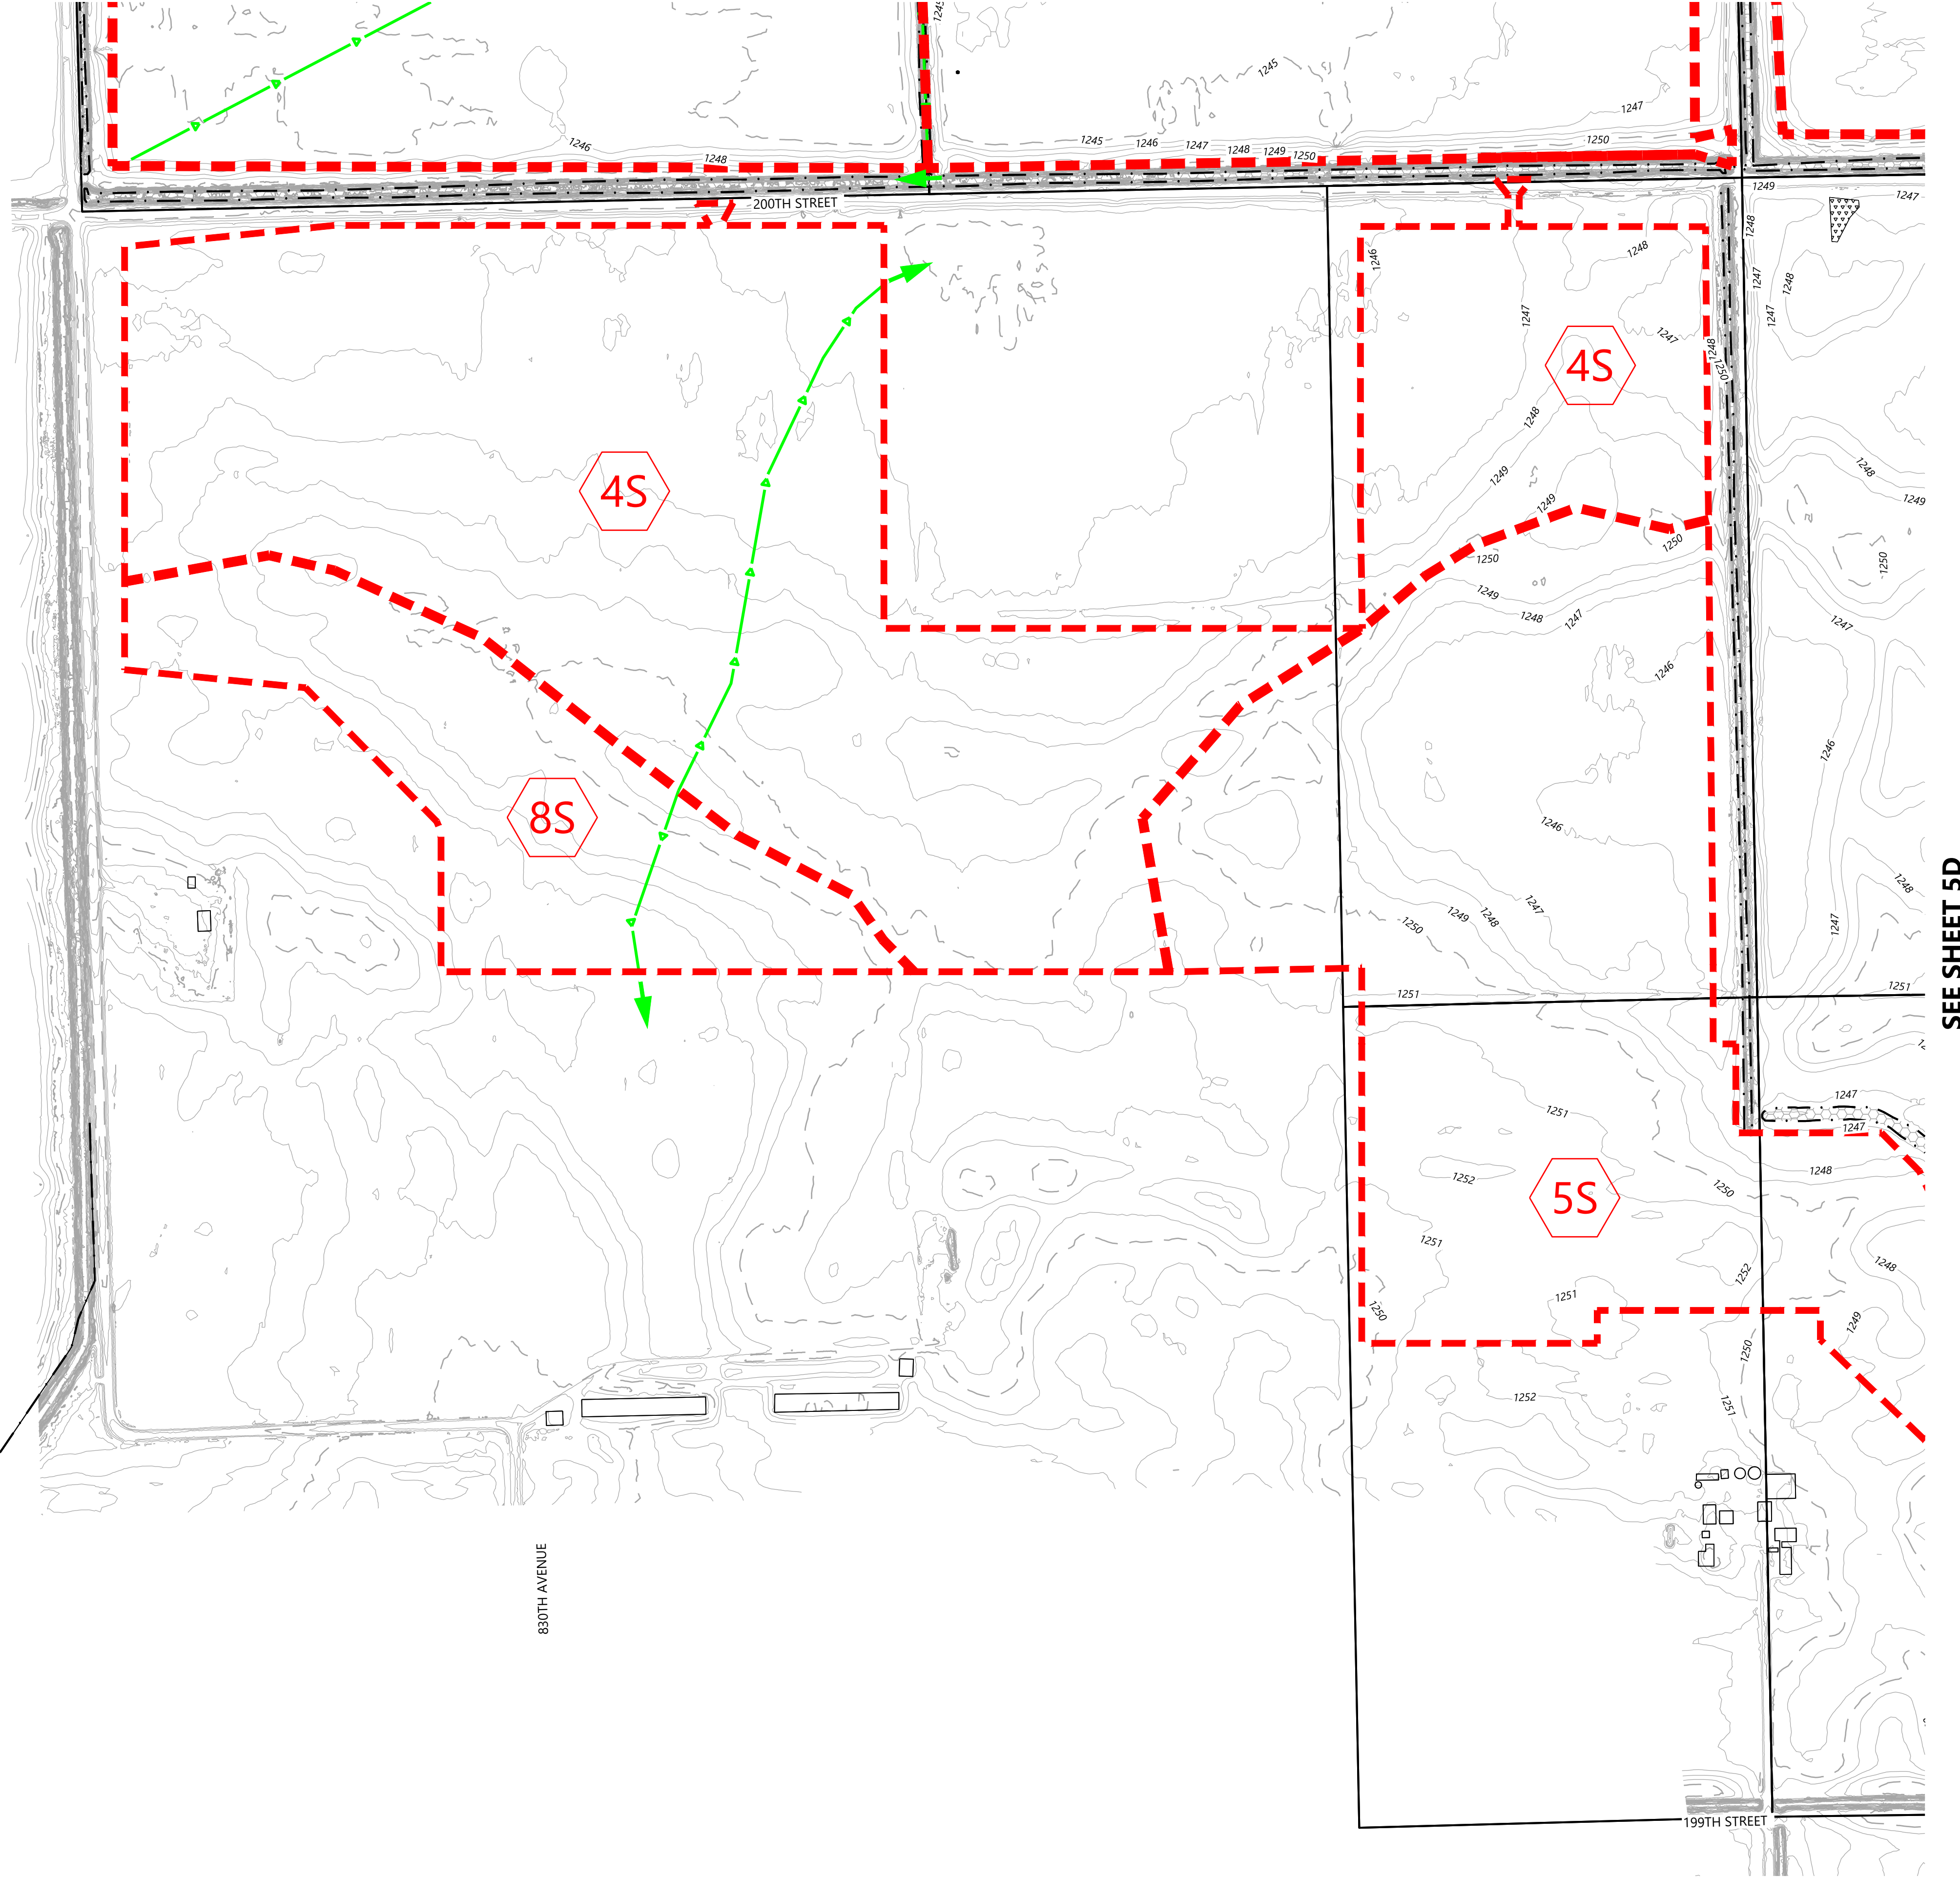

P:\2021\03\23\Hayward\032321\032321.dwg, 3/23/2021, 8:43 AM, Eastman