



Application for a Certificate of Need Maps

This page is intentionally blank

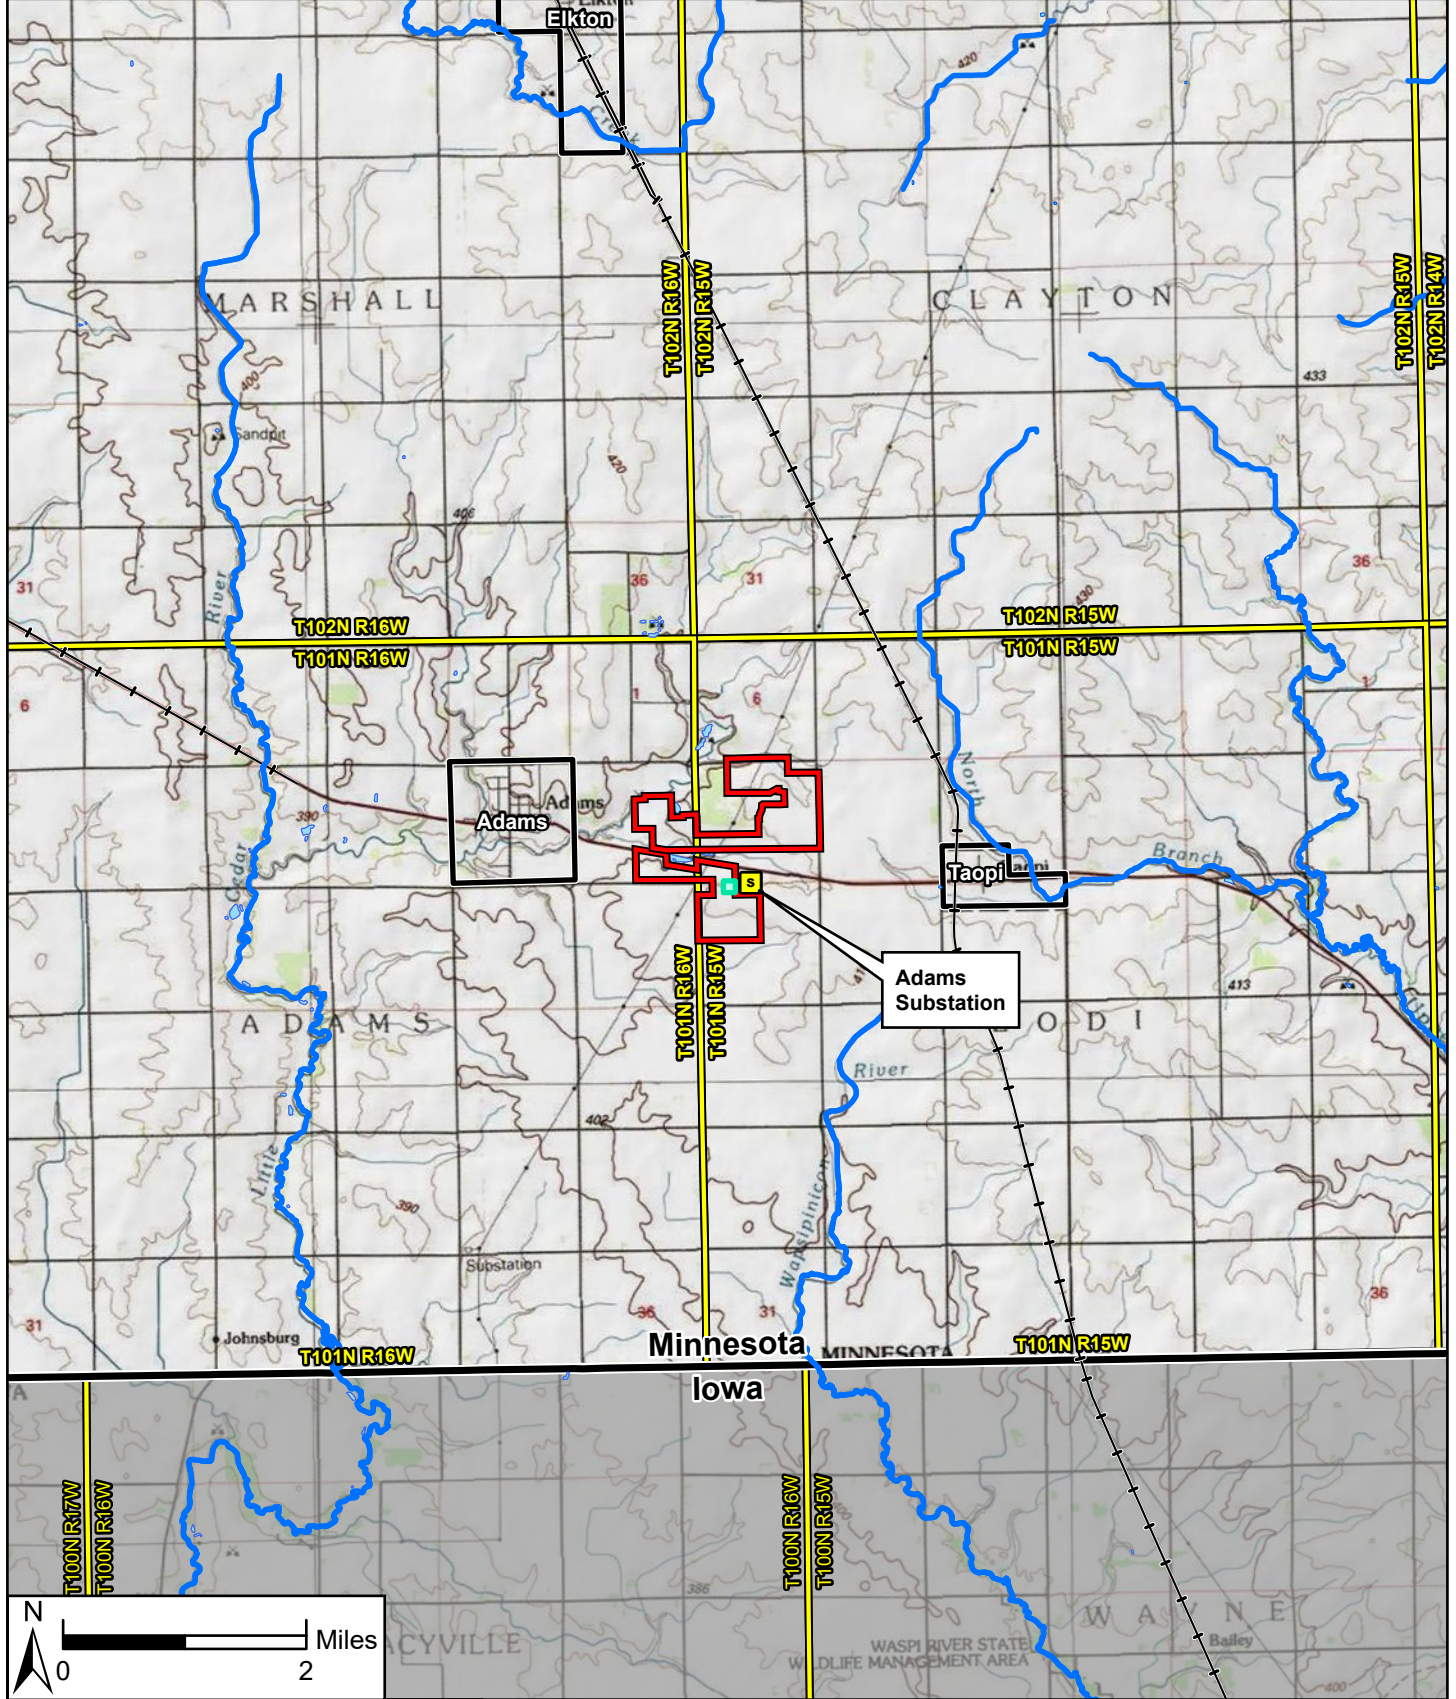

Data Source(s): Westwood (2021); MNDNR (Various Dates); US Census Bureau (2019); NED (2016); Ducks Unlimited, and St. Mary's University of Minnesota (2015); USGS NHD Dataset (2013); USFWS NWI (2017); Esri USGS Topo Basemap (Accessed 2021).

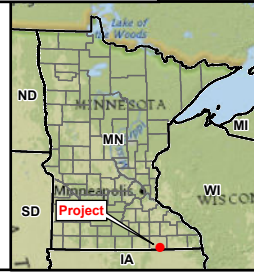


Legend

- Project Area Boundary
- Project Substation
- Existing Substation
- NHD Flowline
- NHD Waterbody
- Railroad
- Municipal Boundary
- County Boundary
- State Boundary
- PLS Township Boundary

Louise Solar Project
Mower County, Minnesota


Project Location

Map Document: N:\00114192.01\GIS\ArcPro\Louise Solar Permit Maps\Louise Solar Permit Maps.aprx - 1/29/2021 11:06 AM bmrhardel

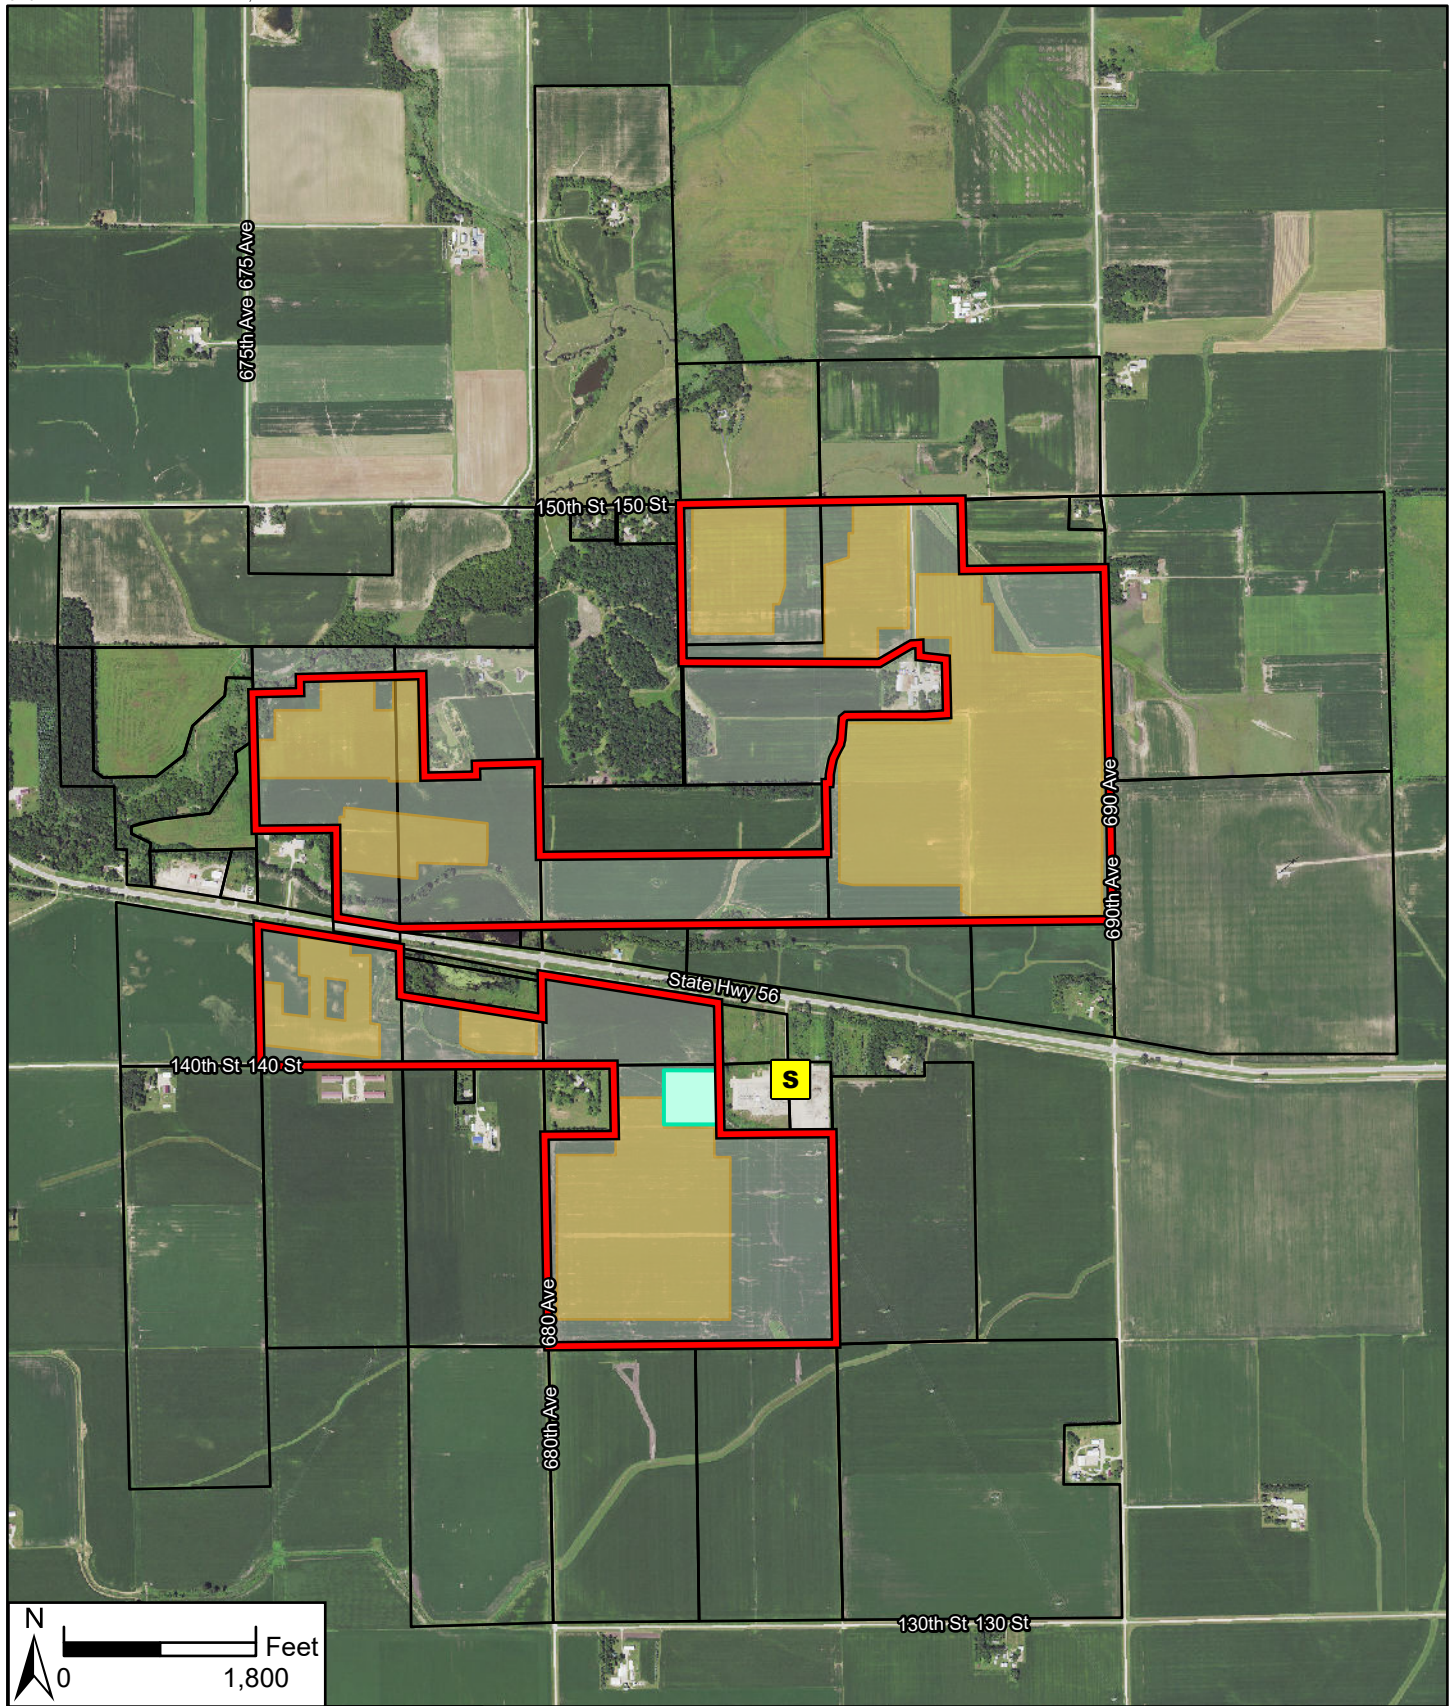

Data Source(s): Westwood (2021); MNDNR (Various Dates); US Census Bureau (2019); NED (2016); Ducks Unlimited, and St. Mary's University of Minnesota (2015); USGS - NHD Dataset (2013); USFWS NWI (2017); USGS (2019).

Westwood
Toll Free (888) 937-5150 westwoodps.com
Westwood Professional Services, Inc.

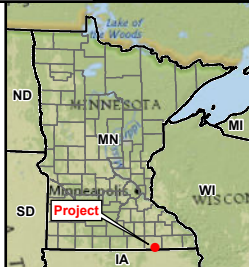


Legend

- Project Area Boundary
- Participating Parcel
- Non-Participating Parcel
- Project Substation
- Existing Substation
- Preliminary Development Area
- Road
- County Boundary
- Municipal Boundary

Louise Solar Project

Mower County, Minnesota

Project Area and Preliminary Development Area

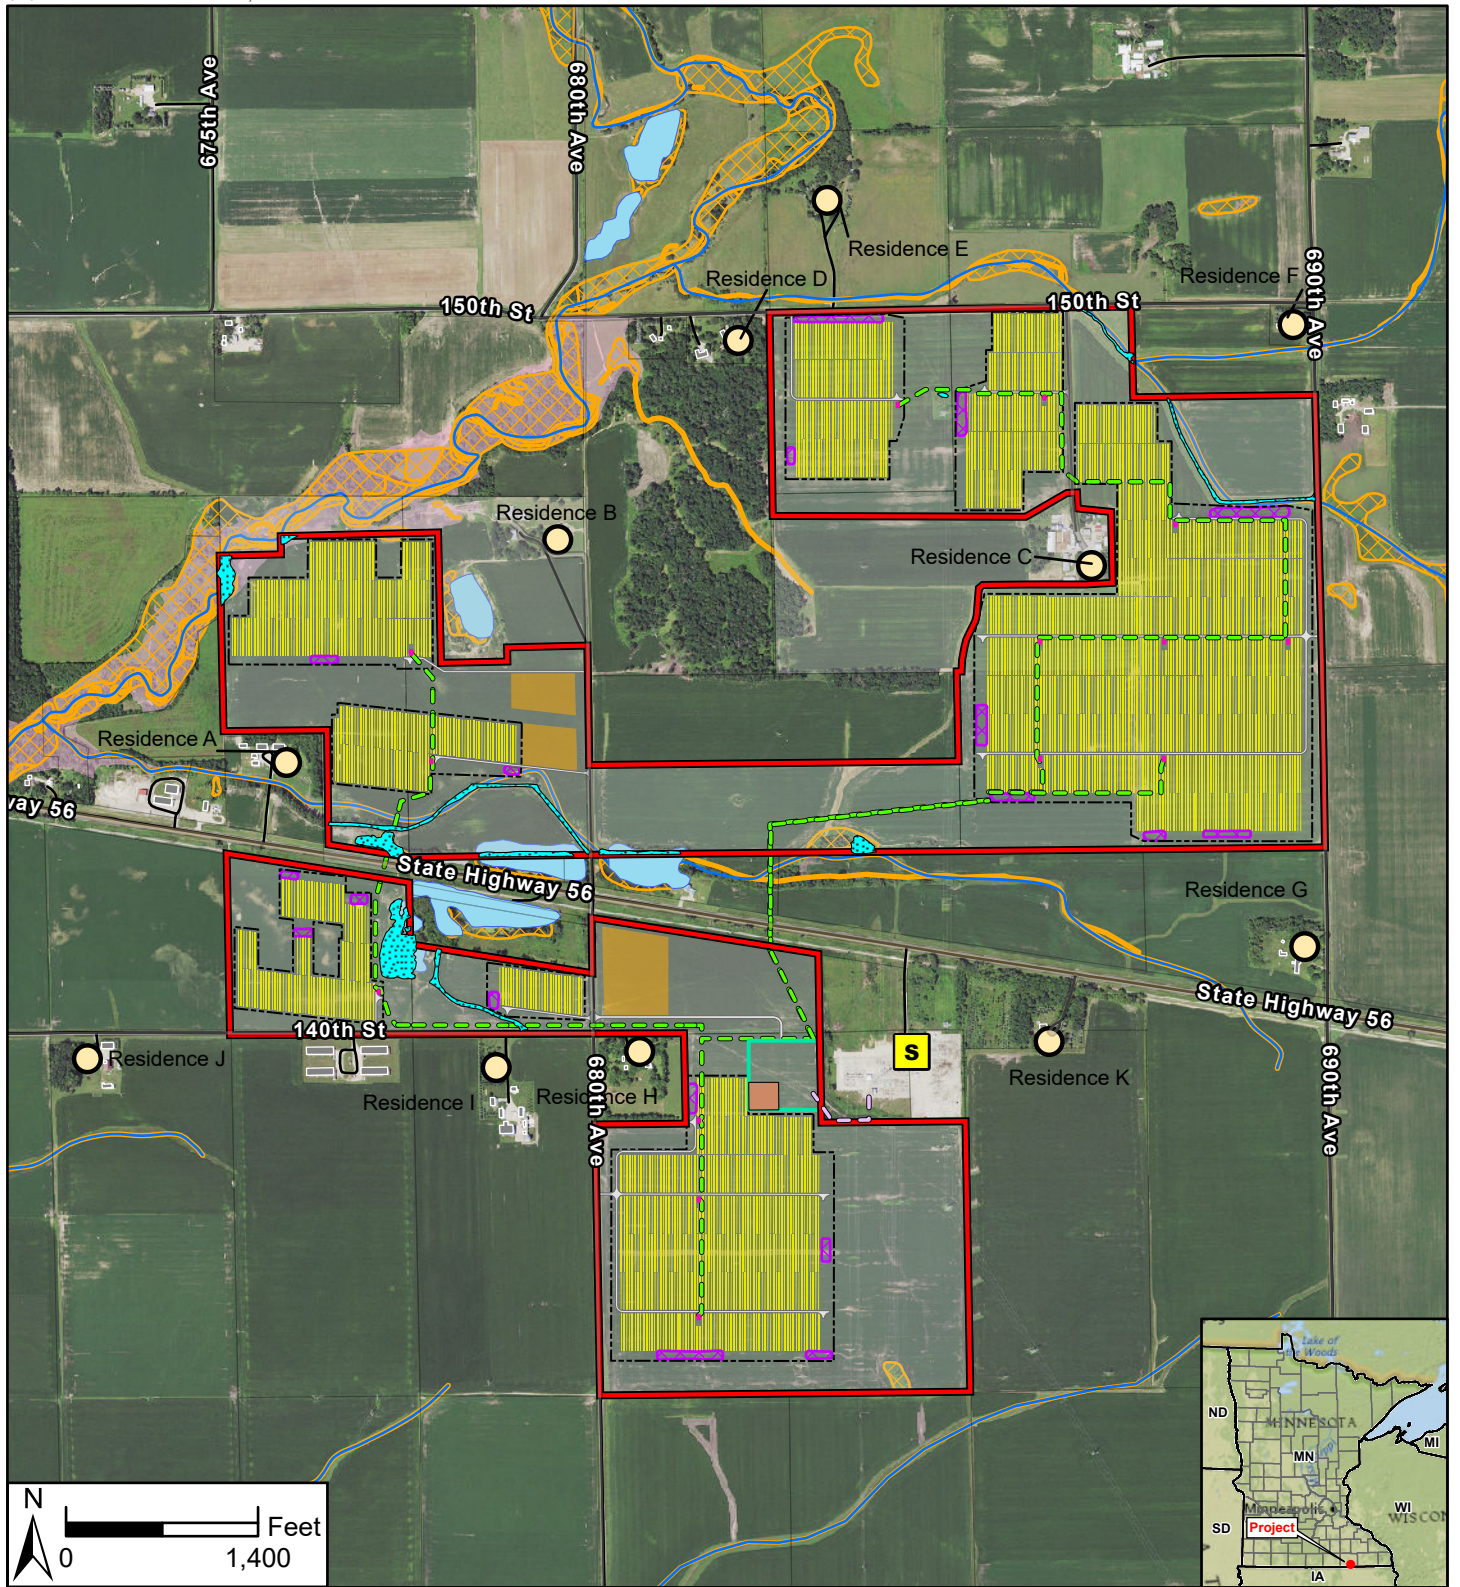

Data Source(s): Westwood (2021); MNDNR (Various Dates); US Census Bureau (2019); NED (2016); Ducks Unlimited; and St. Mary's University of Minnesota (2015); USGS NHD Dataset (2013); USFWS NWI (2017); USGS (2019, 2017).


- | | | | |
|----------------------------|--------------------------|--------------------------|------------------|
| Legend | Project Area Boundary | Adjacent Residence | FEMA Flood Zones |
| Project Substation | Building Footprint | NHD Flowline | NHD Waterbody |
| Proposed O&M Building | Proposed Access Road | Field Delineated Wetland | NWI Wetland |
| Existing Substation | Proposed Fence | Laydown Yard | Road |
| Solar Array | Stormwater Pond | Participating Parcel | County Boundary |
| Inverter | Non-Participating Parcel | Municipal Boundary | |
| Proposed Transmission Line | Proposed Collection | | |

Louise Solar Project


Mower County, Minnesota

Preliminary Project Layout

Map Document: N:\0014182_01\GIS\ArcPro\Louise Solar Permit Maps\Louise Solar Permit Maps.aprx - 1/26/2021, 2:35 PM lbnhardeh

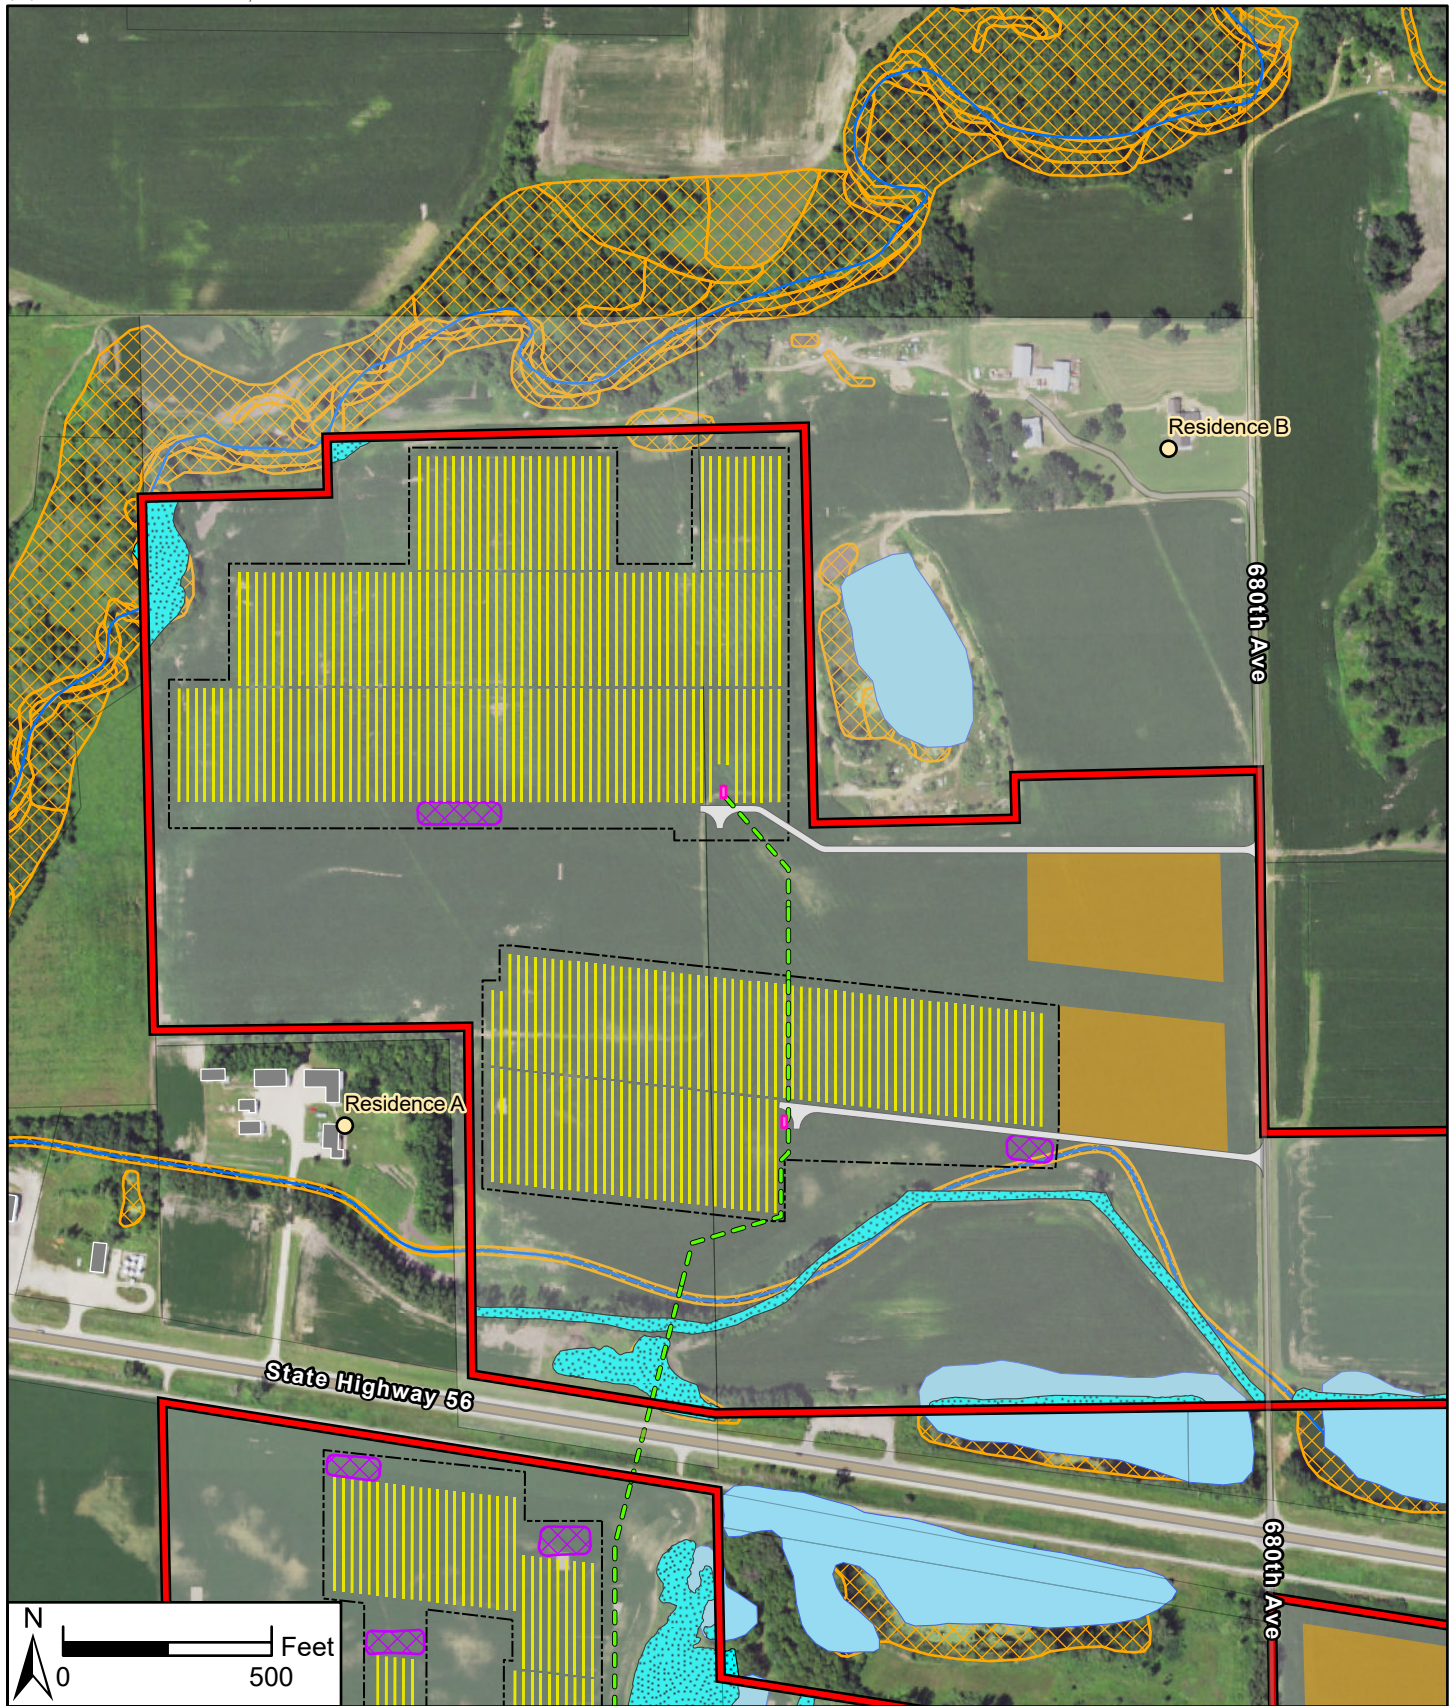

Data Source(s): Westwood (2021); MNDNR (Various Dates); US Census Bureau (2019); NED (2016); Ducks Unlimited, and St. Mary's University of Minnesota (2015); USGS - NHD Dataset (2013); USFWS NWI (2017); USGS (2019, 2017).

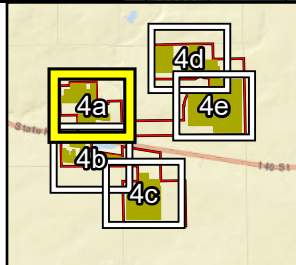


Legend

- Solar Array
- Inverter
- Adjacent Residence
- Building Footprint
- Proposed Access Road
- Proposed Fence
- Laydown Yard
- Stormwater Pond
- Participating Parcel
- Non-Participating Parcel
- County Boundary
- NHD Flowline
- NHD Waterbody
- Field Delineated Wetland
- NWI Wetland


Louise Solar Project

Mower County, Minnesota

Preliminary Project Layout

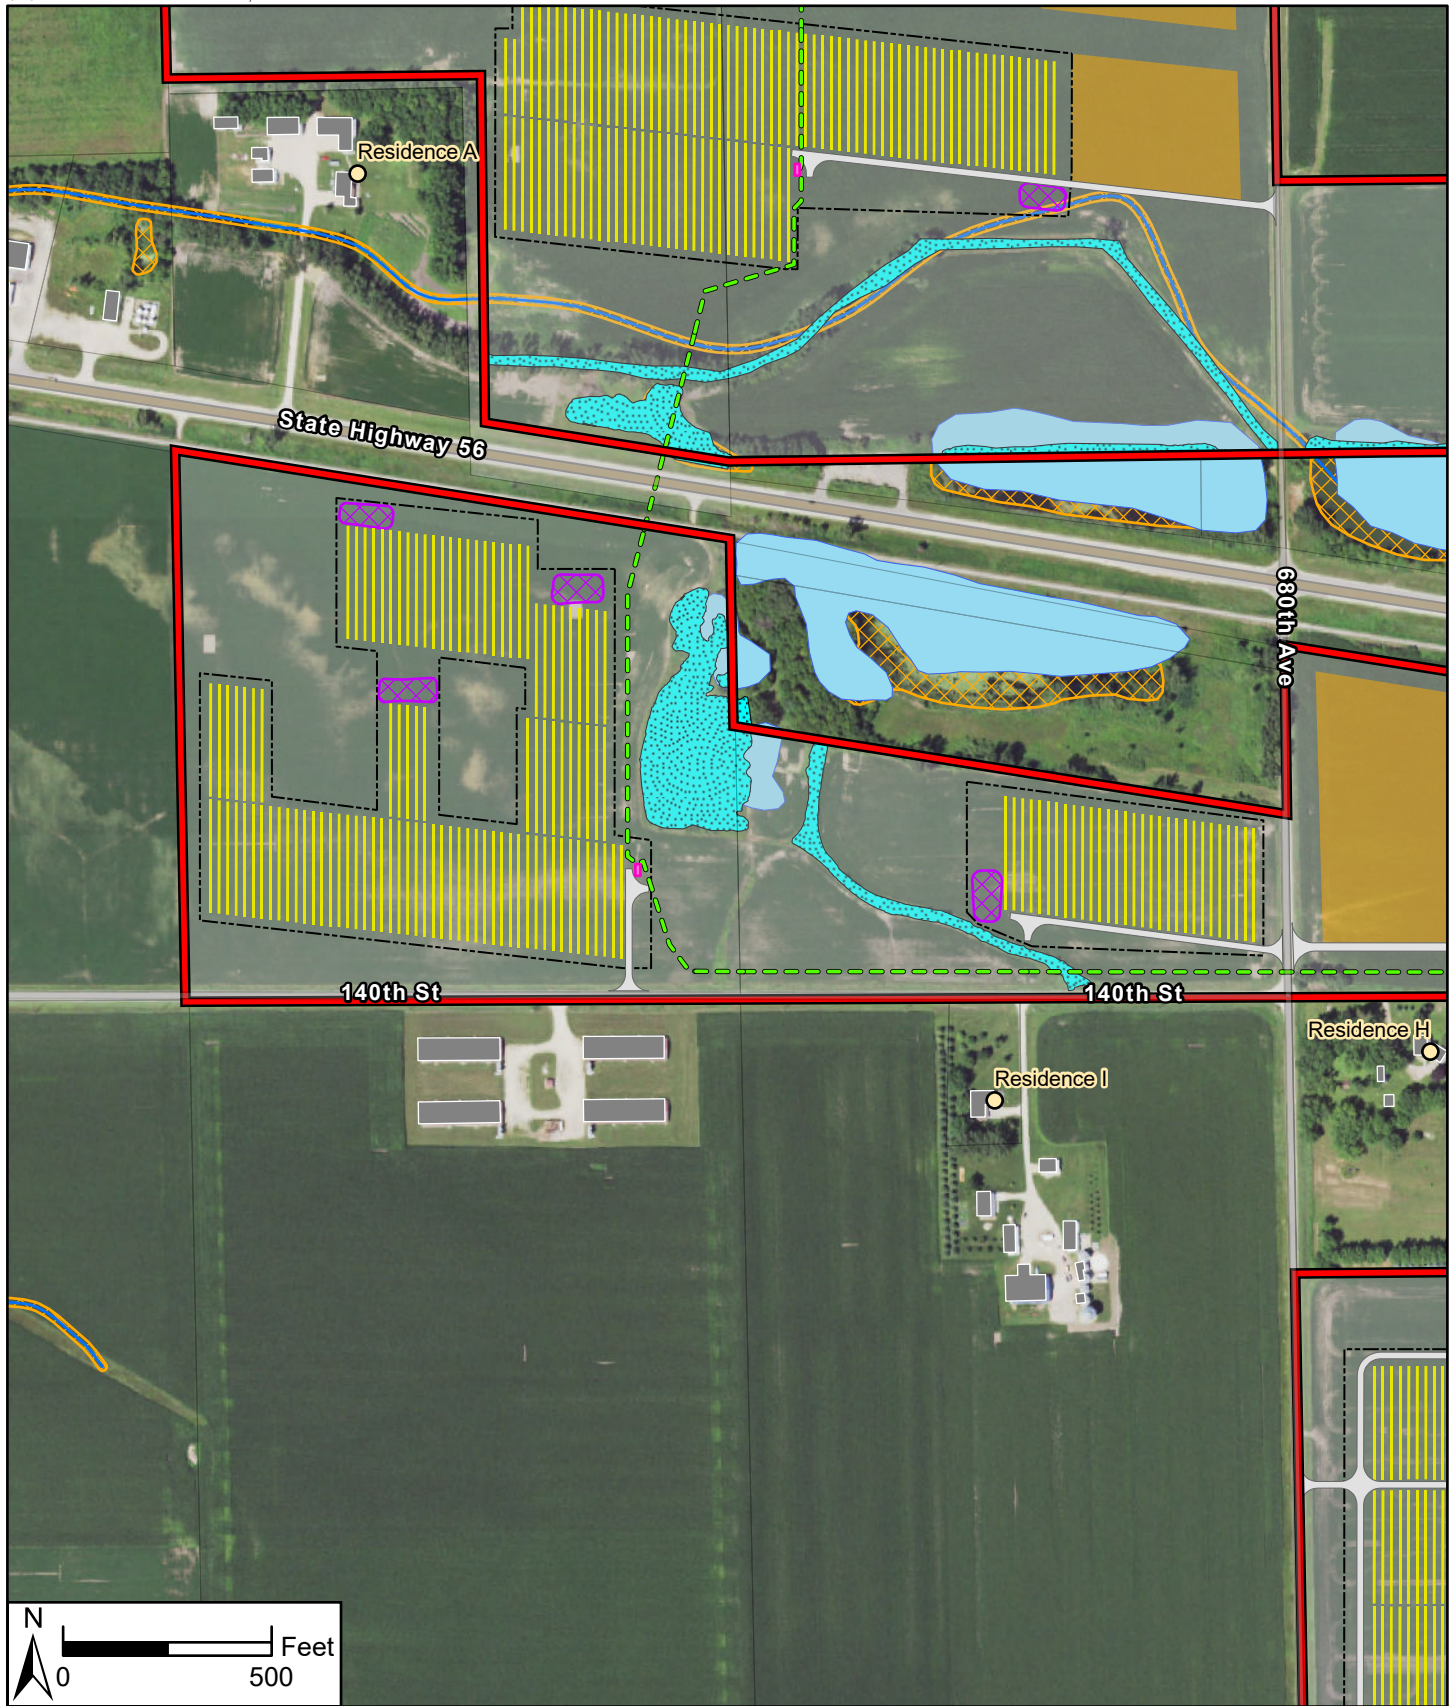

Data Source(s): Westwood (2021); MNDNR (Various Dates); US Census Bureau (2019); NED (2016); Ducks Unlimited, and St. Mary's University of Minnesota (2015); USGS - NHD Dataset (2013); USFWS NWI (2017); USGS (2019, 2017).

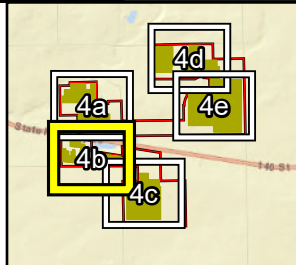

Legend


- Solar Array
- Proposed Fence
- Laydown Yard
- Inverter
- Stormwater Pond
- Adjacent Residence
- Building Footprint
- Proposed Access Road
- Participating Parcel
- Non-Participating Parcel
- County Boundary
- NHD Flowline
- NHD Waterbody
- Field Delineated Wetland
- NWI Wetland

Louise Solar Project

Mower County, Minnesota


Preliminary Project Layout

Map Document: N:\0014192.01\GIS\ArcPro\Louise Solar Permit Maps\Louise Solar Permit Maps.aprx - 1/26/2021 3:03 PM bnhardeh

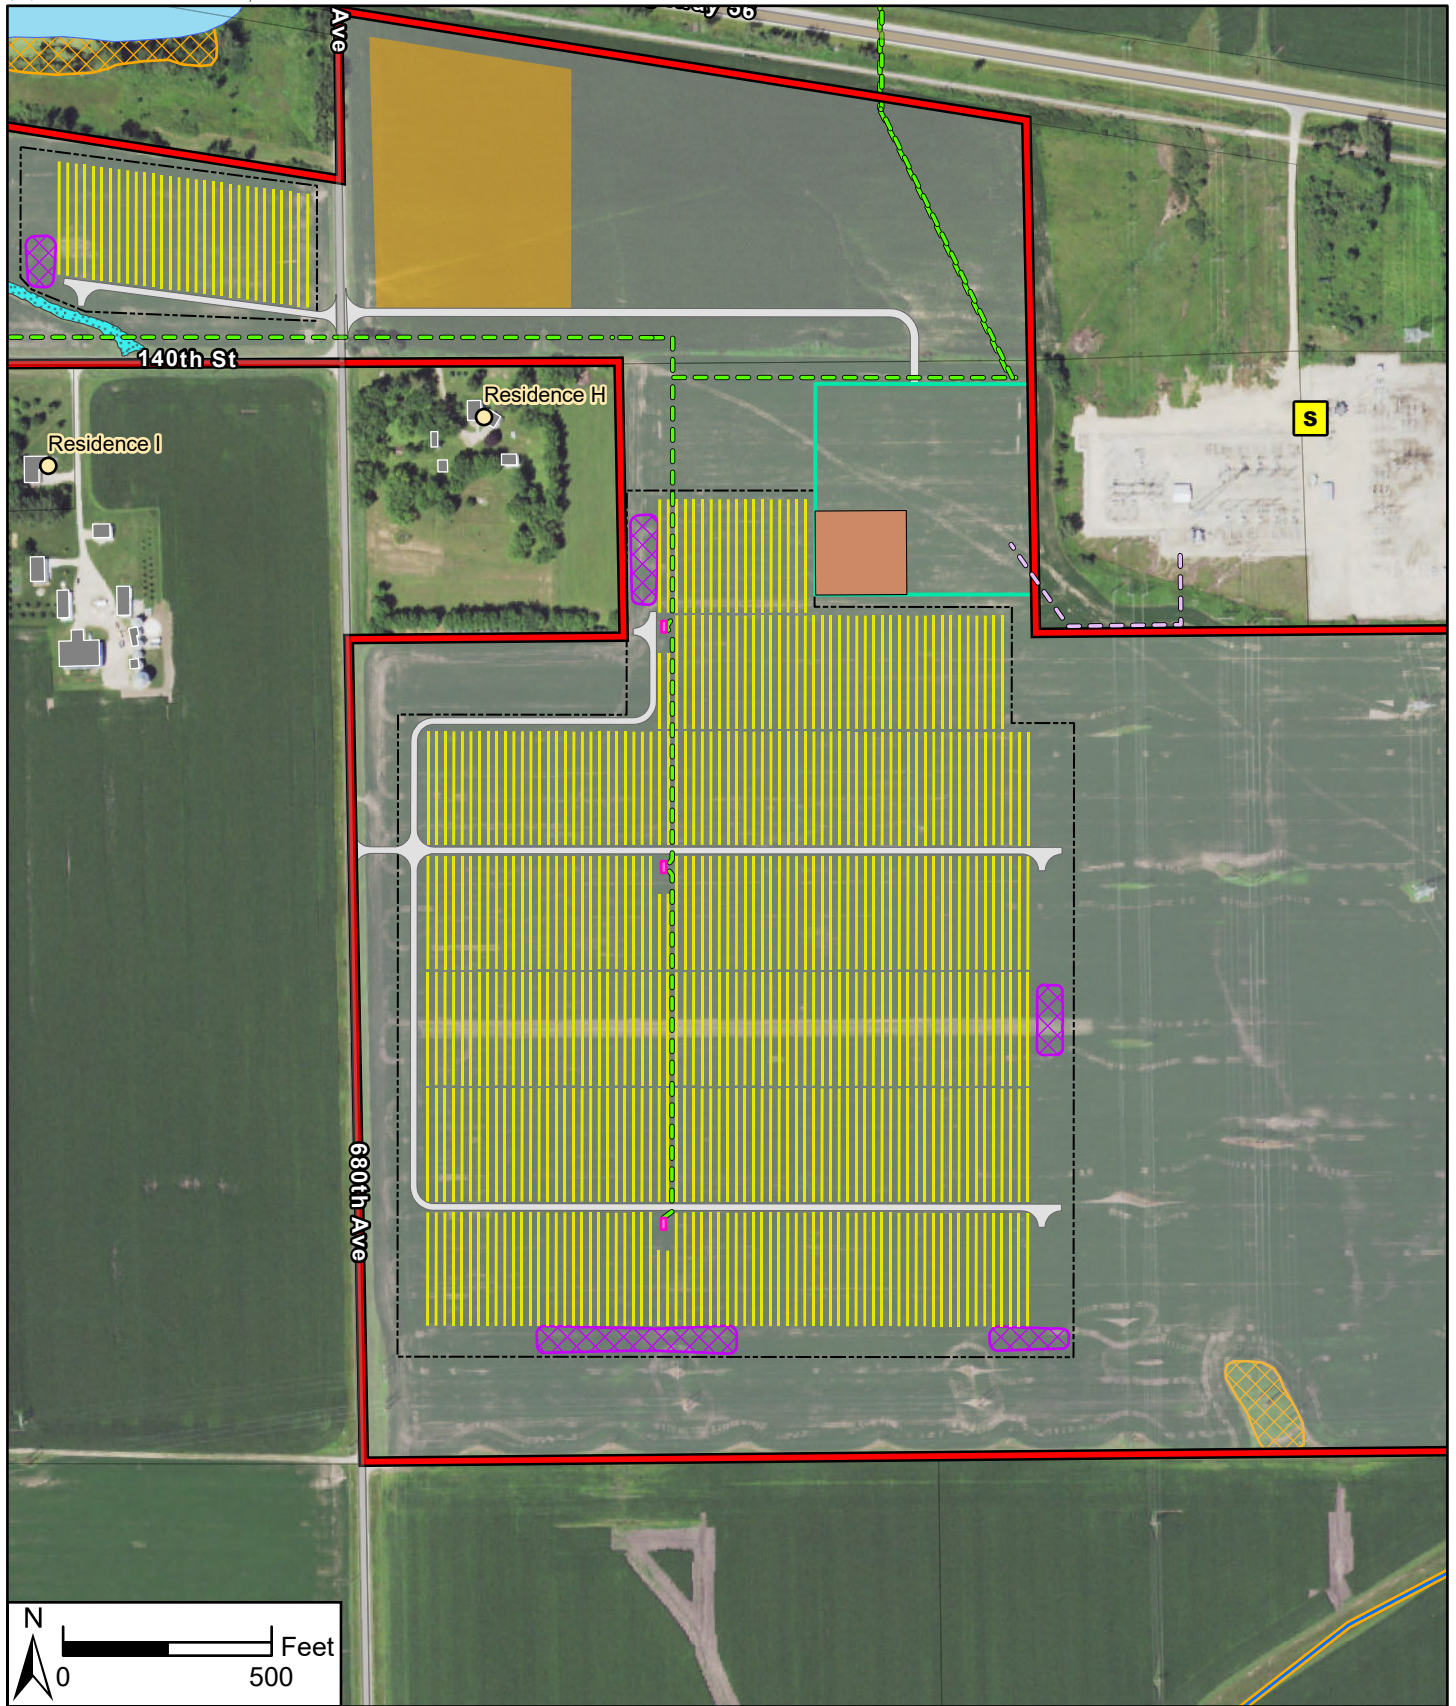

Data Source(s): Westwood (2021); MNDNR (Various Dates); US Census Bureau (2019); NED (2016); Ducks Unlimited, and St. Mary's University of Minnesota (2015); USGS - NHD Dataset (2013); USFWS NWI (2017); USGS (2019, 2017).

Westwood
Toll Free (888) 937-5150 westwoodps.com
Westwood Professional Services, Inc.

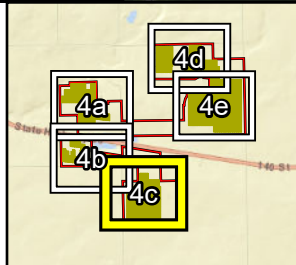

Legend

- S Existing Substation
- Proposed O&M Building
- Project Substation
- Solar Array
- Inverter
- Proposed Transmission Line
- Building Footprint
- Proposed Access Road
- Proposed Fence
- Laydown Yard
- Stormwater Pond
- Participating Parcel
- Non-Participating Parcel
- NHD Flowline
- NHD Waterbody
- Field Delineated Wetland
- NWI Wetland
- County Boundary

Louise Solar Project

Mower County, Minnesota

Preliminary Project Layout

MAP 4c