
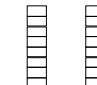














Appendix D

Preliminary Site Plans

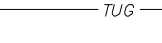LEGEND:

-  PROPOSED LEASED AREA
-  PROPOSED SOLAR ARRAY
-  PROPOSED ACCESS ROAD
-  PROPOSED INVERTER PAD
-  PROPOSED FENCE LINE
-  PROPOSED STORMWATER RETENTION
-  PROPOSED EASEMENT LINE
-  FIELD DELINEATED WATERWAY
-  EXISTING GAS LINE
-  EXISTING UNDERGROUND TELEPHONE LINE
-  EXISTING OVERHEAD POWER LINE
-  EXISTING RIGHT OF WAY LINE
-  EXISTING EASEMENT LINE
-  EXISTING DELINEATED WETLAND AREA

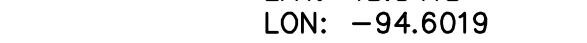PROJECT LOCATION:
 LAT: 45.6413
 LON: -94.6019


PLEASE NOTE: THIS DESIGN IS PRELIMINARY, DATED 06/24/14. DELINEATED WETLANDS (DELINEATED IN THE SUMMER 2014) ARE DISPLAYED TO IDENTIFY LOCATION OF WETLANDS. THIS INFORMATION SHOULD NOT BE USED TO QUANTIFY OR OTHERWISE PRESUME WETLAND IMPACTS. AURORA IS USING THE WETLAND DELINEATION INFORMATION TO REVISE THE FACILITY DESIGN TO AVOID AND MINIMIZE WETLAND IMPACTS TO THE EXTENT PRACTICABLE AS PART OF DESIGN PROCESS.

Designed:	MPG
Checked:	ADC
Drawn:	MPG

Record Drawing by/date:


Revisions #	DATE	DESCRIPTION
1	09/03/14	PROJECT ENTRANCE MOVED TO NE

Prepared for:



AURORA SOLAR

Aurora Distributed Solar, LLC
 One Tech Drive, Suite 220
 Andover, MA 01810

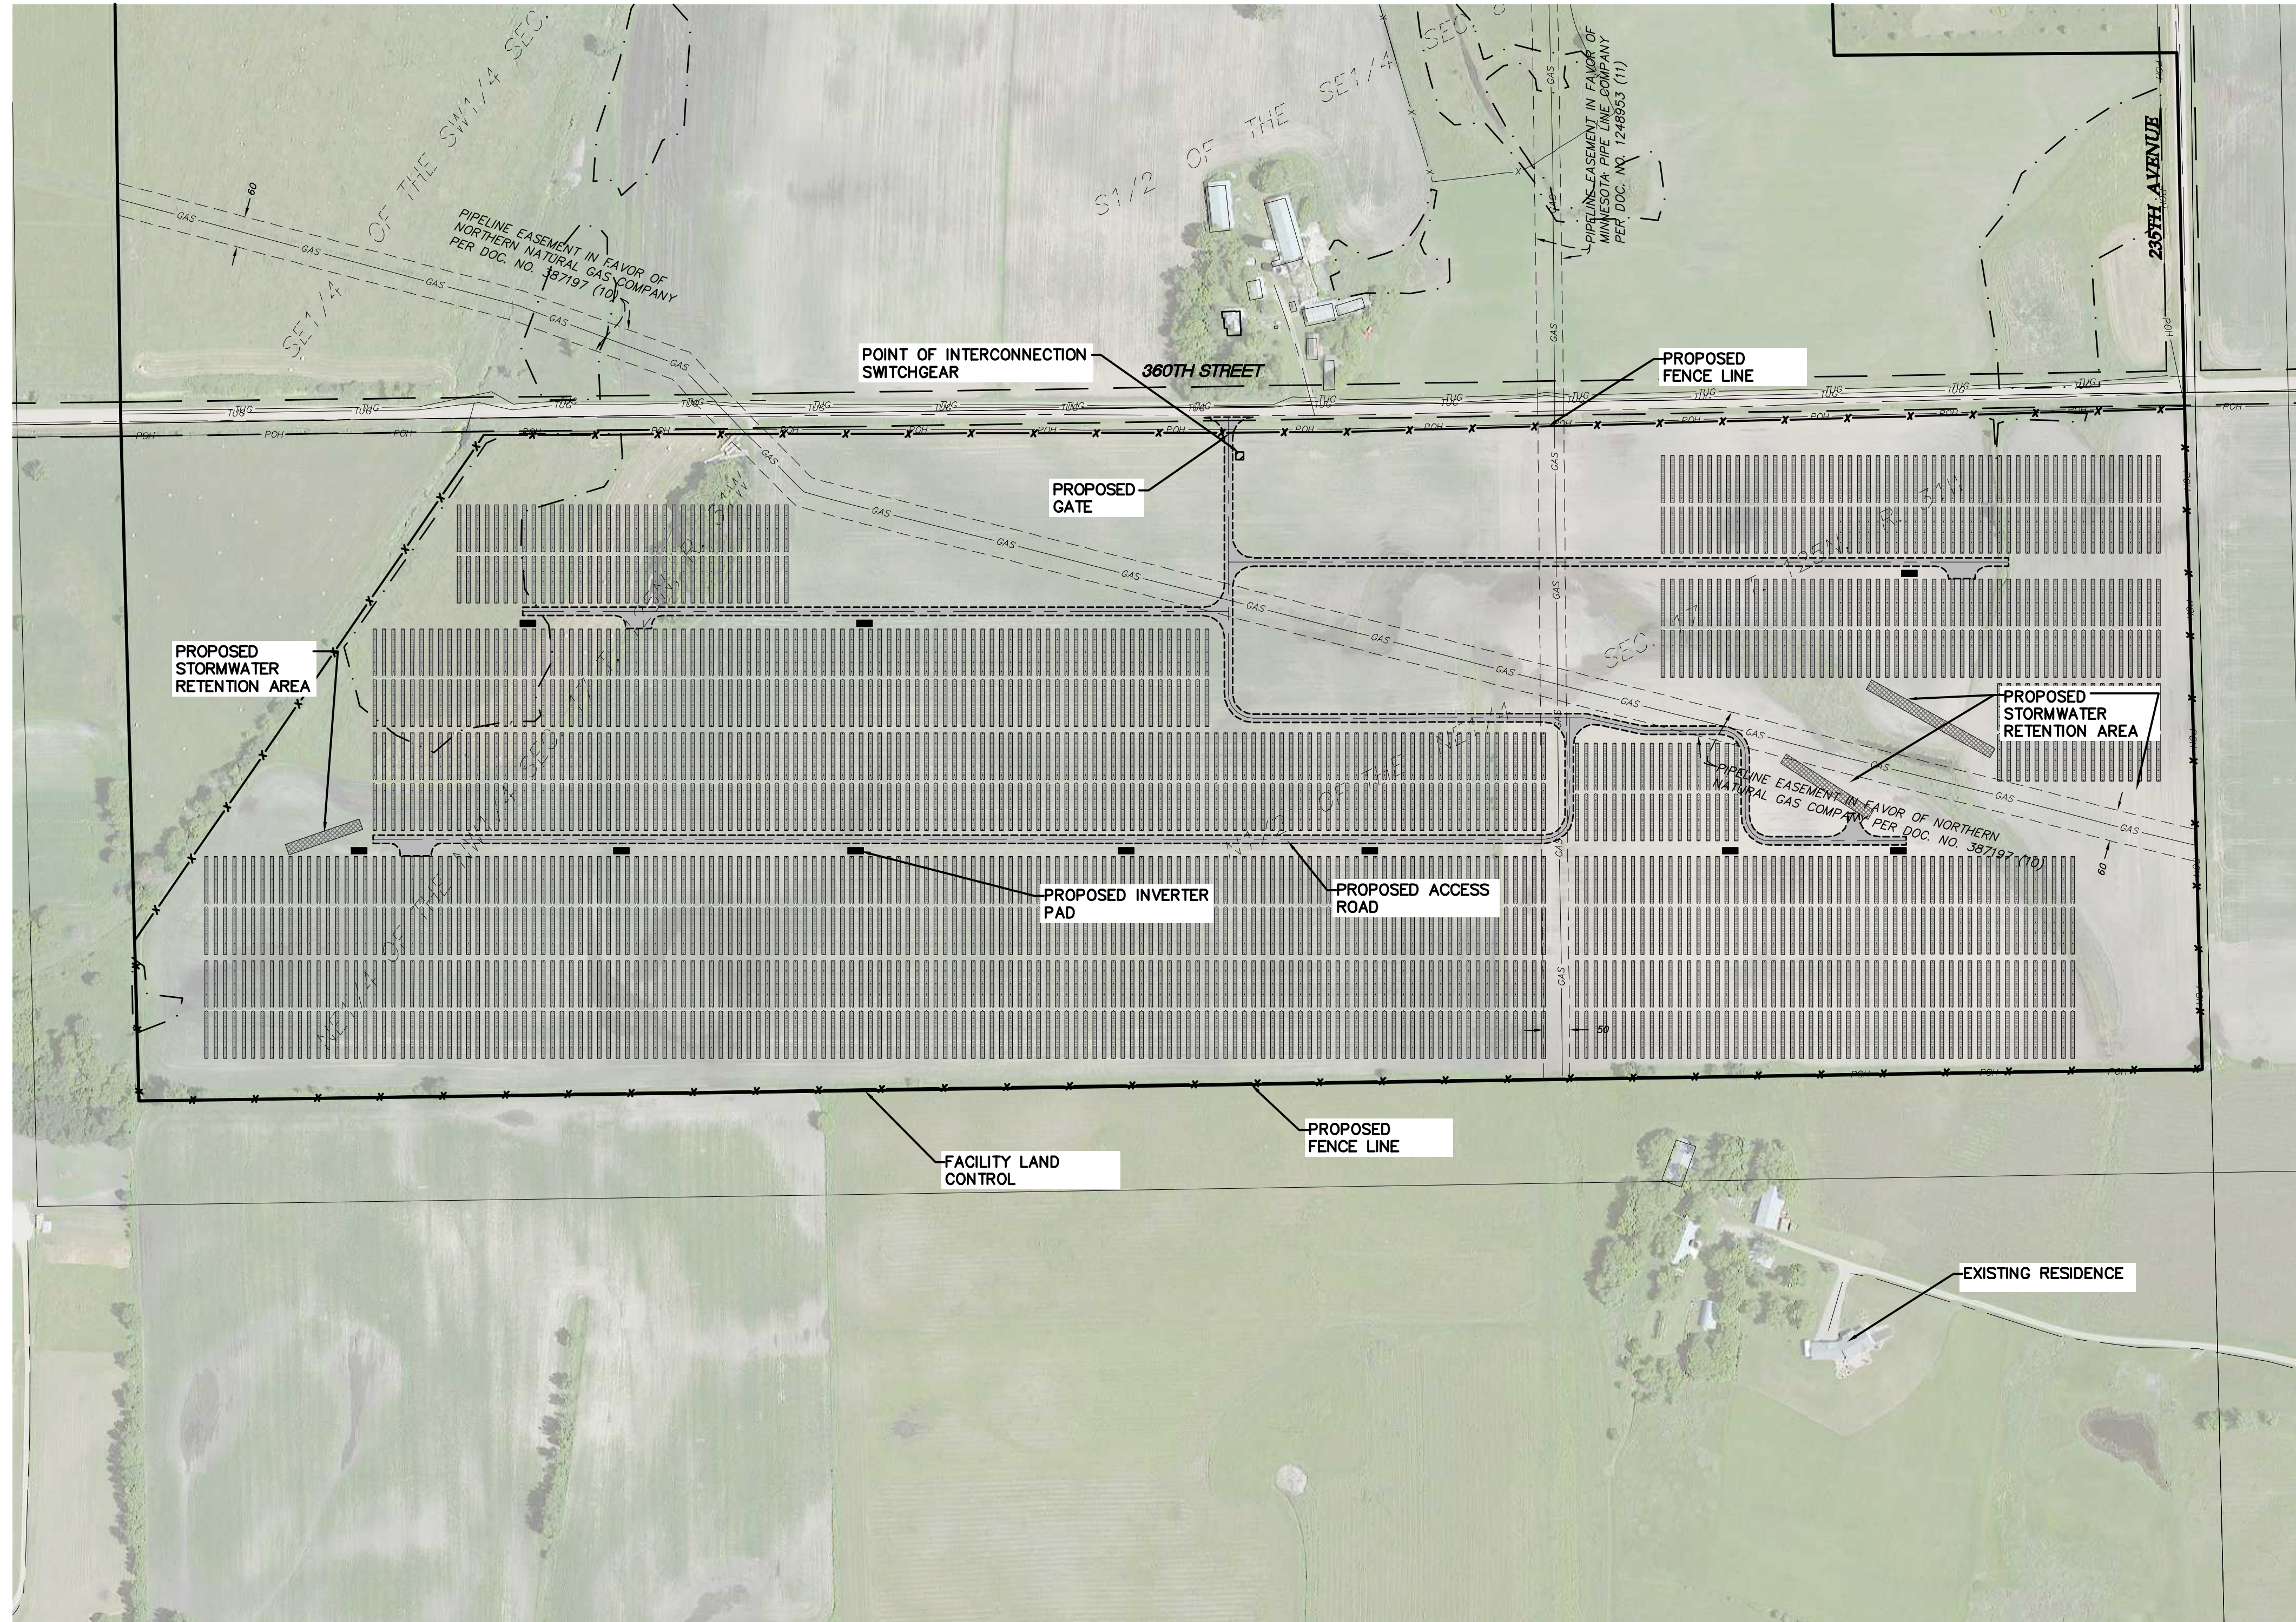


Albany Solar

Stearns County

10 MW-AC Site Plan

Issued for Permit
 Not for Construction

Date: 06/24/14
 Drawing No: C.200

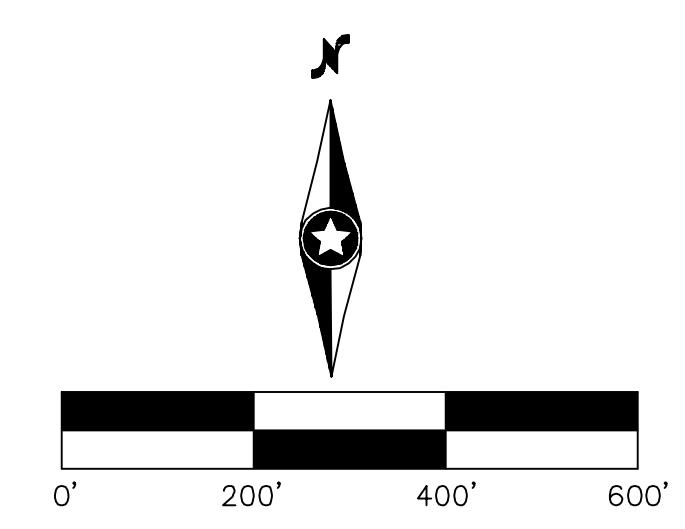

LEGEND:

- PROPOSED LEASED AREA
 - PROPOSED SOLAR ARRAY
 - PROPOSED ACCESS ROAD
 - PROPOSED INVERTER PAD
 - PROPOSED FENCE LINE
 - PROPOSED STORMWATER RETENTION
 - EXISTING OVERHEAD POWER LINE
 - EXISTING EASEMENT LINE
 - EXISTING RIGHT OF WAY LINE
 - EXISTING DELINEATED WETLAND AREA
- PROJECT LOCATION:
 LAT: 45.1396
 LON: -94.7730

PLEASE NOTE: THIS DESIGN IS PRELIMINARY, DATED 06/23/14. DELINEATED WETLANDS (DELINEATED IN THE SUMMER 2014) ARE DISPLAYED TO IDENTIFY LOCATION OF WETLANDS. THIS INFORMATION SHOULD NOT BE USED TO QUANTIFY OR OTHERWISE PRESUME WETLAND IMPACTS. AURORA IS USING THE WETLAND DELINEATION INFORMATION TO REVISE THE FACILITY DESIGN TO AVOID AND MINIMIZE WETLAND IMPACTS TO THE EXTENT PRACTICABLE AS PART OF DESIGN PROCESS.


Designed: **MPG**
 Checked: **ADC**
 Drawn: **MPG**

Record Drawing by/date:

Revisions #	DATE	DESCRIPTION

Prepared for:

 Aurora Distributed Solar, LLC
 One Tech Drive, Suite 220
 Andover, MA 01810

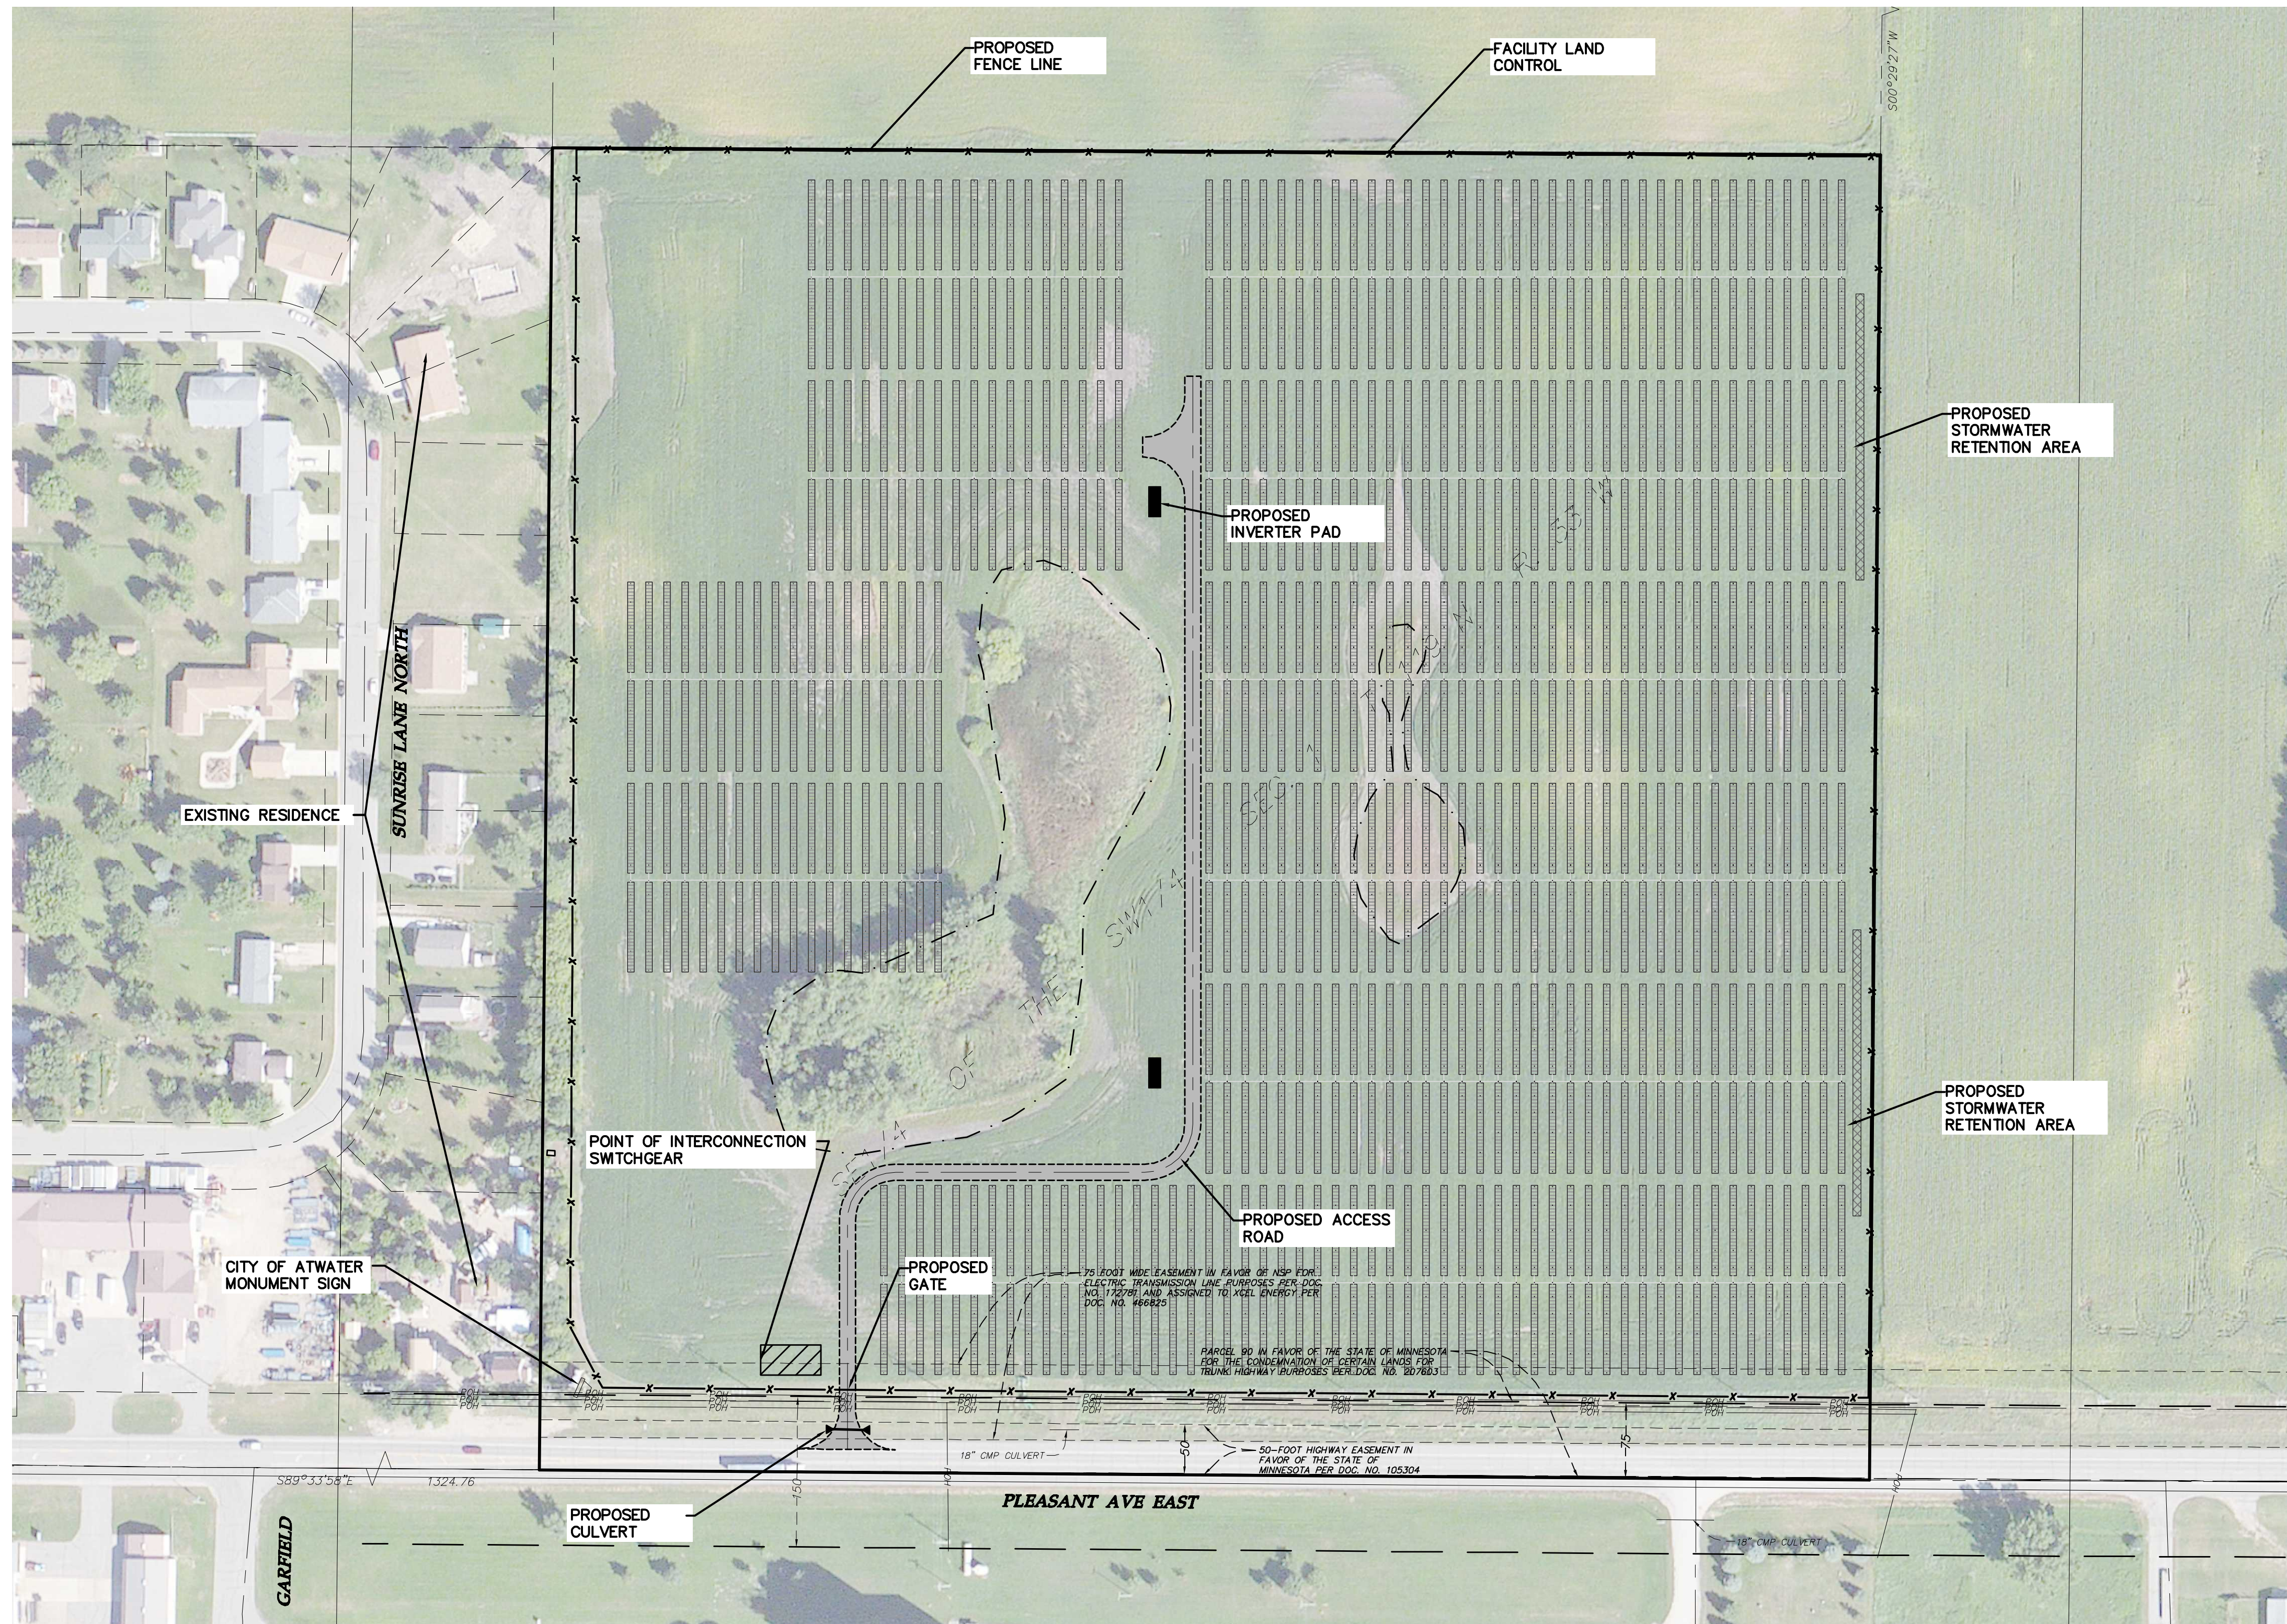


Atwater Solar

Kandiyohi County




 


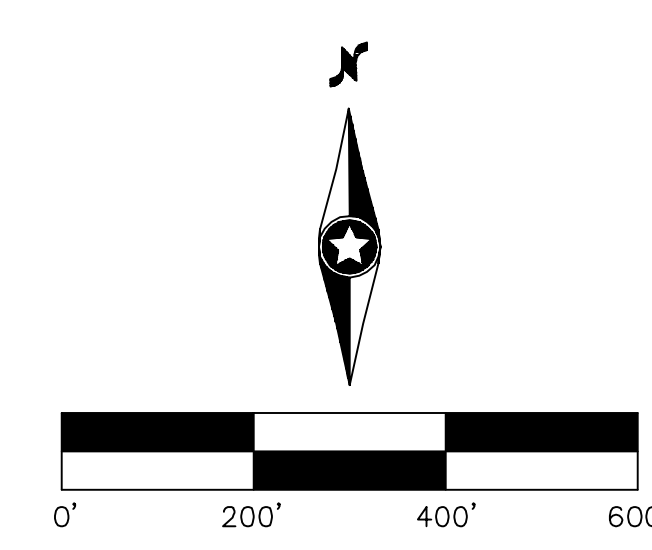



Overall Site Plan

**Issued for Permit
 Not for Construction**

Date: **06/23/14**
 Drawing No: **C.200**



LEGEND:

 -  PROPOSED LEASED AREA
 -  PROPOSED SOLAR ARRAY
 -  PROPOSED ACCESS ROAD
 -  PROPOSED INVERTER PAD
 -  PROPOSED FENCE LINE
 -  PROPOSED STORMWATER RETENTION
 -  EXISTING FENCE LINE
 -  EXISTING RIGHT OF WAY LINE
 -  EXISTING EASEMENT LINE
 -  EXISTING DELINEATED WETLAND AREA
- PROJECT LOCATION:
 LAT: 45.5085
 LON: -95.1256

PLEASE NOTE: THIS DESIGN IS PRELIMINARY, DATED 06/24/14. DELINEATED WETLANDS (DELINEATED IN THE SUMMER 2014) ARE DISPLAYED TO IDENTIFY LOCATION OF WETLANDS. THIS INFORMATION SHOULD NOT BE USED TO QUANTIFY OR OTHERWISE PRESUME WETLAND IMPACTS. AURORA IS USING THE WETLAND DELINEATION INFORMATION TO REVISE THE FACILITY DESIGN TO AVOID AND MINIMIZE WETLAND IMPACTS TO THE EXTENT PRACTICABLE AS PART OF DESIGN PROCESS.

Designed:	MPG
Checked:	ADC
Drawn:	MPG


Record Drawing by/date:

Revisions #	DATE	DESCRIPTION

Prepared for:

AURORA SOLAR

Aurora Distributed Solar, LLC
 One Tech Drive, Suite 220
 Andover, MA 01810

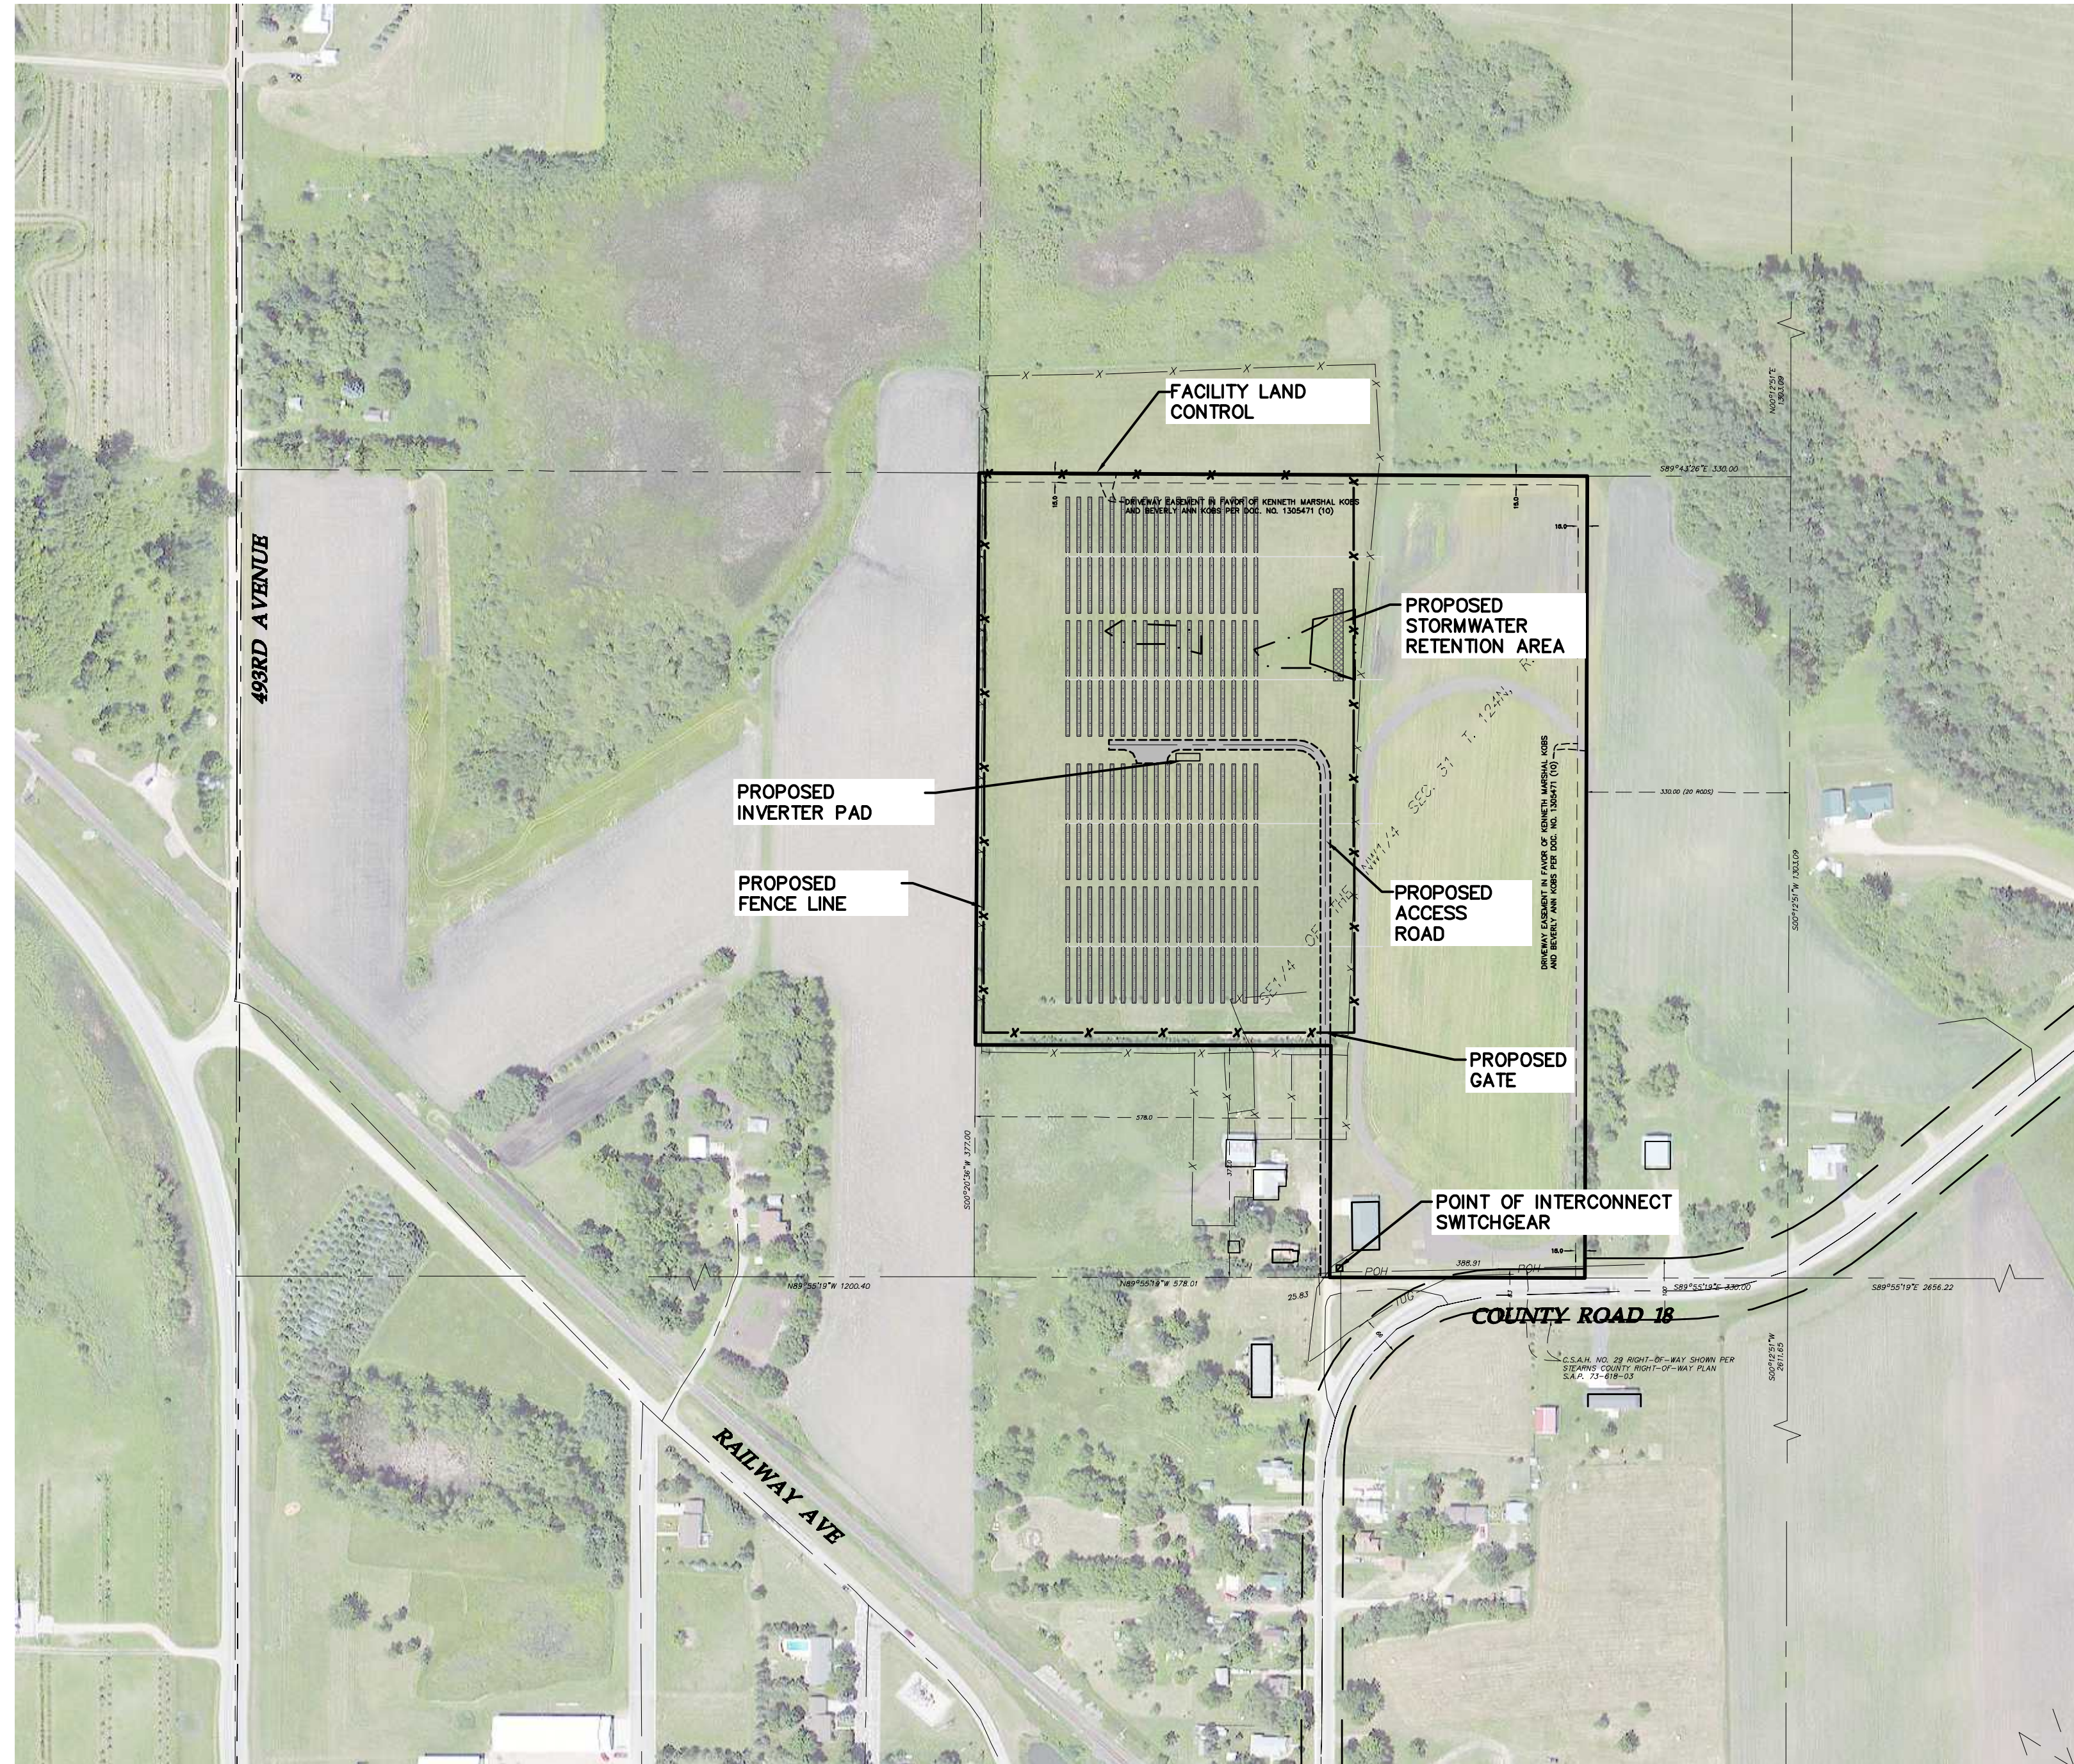


Brooten Solar
 Stearns County







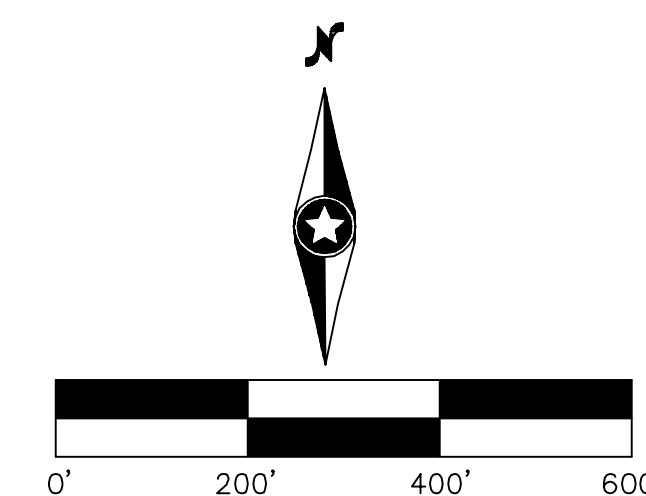



Overall Site Plan

Issued for Permit
 Not for Construction

Date: 06/24/14
 Drawing No: C.200



LEGEND:

-  PROPOSED LEASED AREA
 -  PROPOSED SOLAR ARRAY
 -  PROPOSED ACCESS ROAD
 -  PROPOSED INVERTER PAD
 -  PROPOSED FENCE LINE
 -  PROPOSED STORMWATER RETENTION
 -  EXISTING OVERHEAD POWER LINE
 -  EXISTING RIGHT OF WAY LINE
 -  EXISTING EASEMENT LINE
 -  EXISTING DELINEATED WETLAND AREA
- PROJECT LOCATION:
 LAT: 45.4524
 LON: -92.9024

PLEASE NOTE: THIS DESIGN IS PRELIMINARY, DATED 06/24/14. DELINEATED WETLANDS (DELINEATED IN THE SUMMER 2014) ARE DISPLAYED TO IDENTIFY LOCATION OF WETLANDS. THIS INFORMATION SHOULD NOT BE USED TO QUANTIFY OR OTHERWISE PRESUME WETLAND IMPACTS. AURORA IS USING THE WETLAND DELINEATION INFORMATION TO REVISE THE FACILITY DESIGN TO AVOID AND MINIMIZE WETLAND IMPACTS TO THE EXTENT PRACTICABLE AS PART OF DESIGN PROCESS.

Designed:	MPG
Checked:	ADC
Drawn:	MPG

Record Drawing by/date:

Revisions #	DATE	DESCRIPTION

Prepared for:

 Aurora Distributed Solar, LLC
 One Tech Drive, Suite 220
 Andover, MA 01810




Chisago Solar

Chisago County


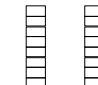




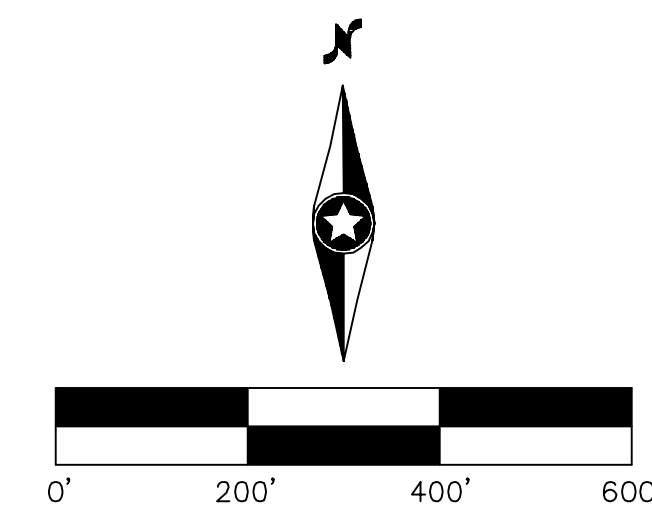


Overall Site Plan

Issued for Permit
 Not for Construction

Date: 06/24/14
 Drawing No: C.200



LEGEND:


-  NEW LEASED AREA
 -  NEW SOLAR ARRAY
 -  NEW ACCESS ROAD
 -  NEW INVERTER PAD
 -  NEW FENCE LINE
 -  EXISTING RIGHT OF WAY LINE
 -  EXISTING EASEMENT LINE
 -  NEW STORMWATER RETENTION
 -  EXISTING DELINEATED WETLAND AREA
- PROJECT LOCATION:
 LAT: 44.0268
 LON: -92.8816


PLEASE NOTE: THIS DESIGN IS PRELIMINARY, DATED 06/26/14. DELINEATED WETLANDS (DELINEATED IN THE SUMMER 2014) ARE DISPLAYED TO IDENTIFY LOCATION OF WETLANDS. THIS INFORMATION SHOULD NOT BE USED TO QUANTIFY OR OTHERWISE PRESUME WETLAND IMPACTS. AURORA IS USING THE WETLAND DELINEATION INFORMATION TO REVISE THE FACILITY DESIGN TO AVOID AND MINIMIZE WETLAND IMPACTS TO THE EXTENT PRACTICABLE AS PART OF DESIGN PROCESS.

Designed: MPG
 Checked: ADC
 Drawn: MPG

Record Drawing by/date:

Revisions #	DATE	DESCRIPTION

Prepared for:

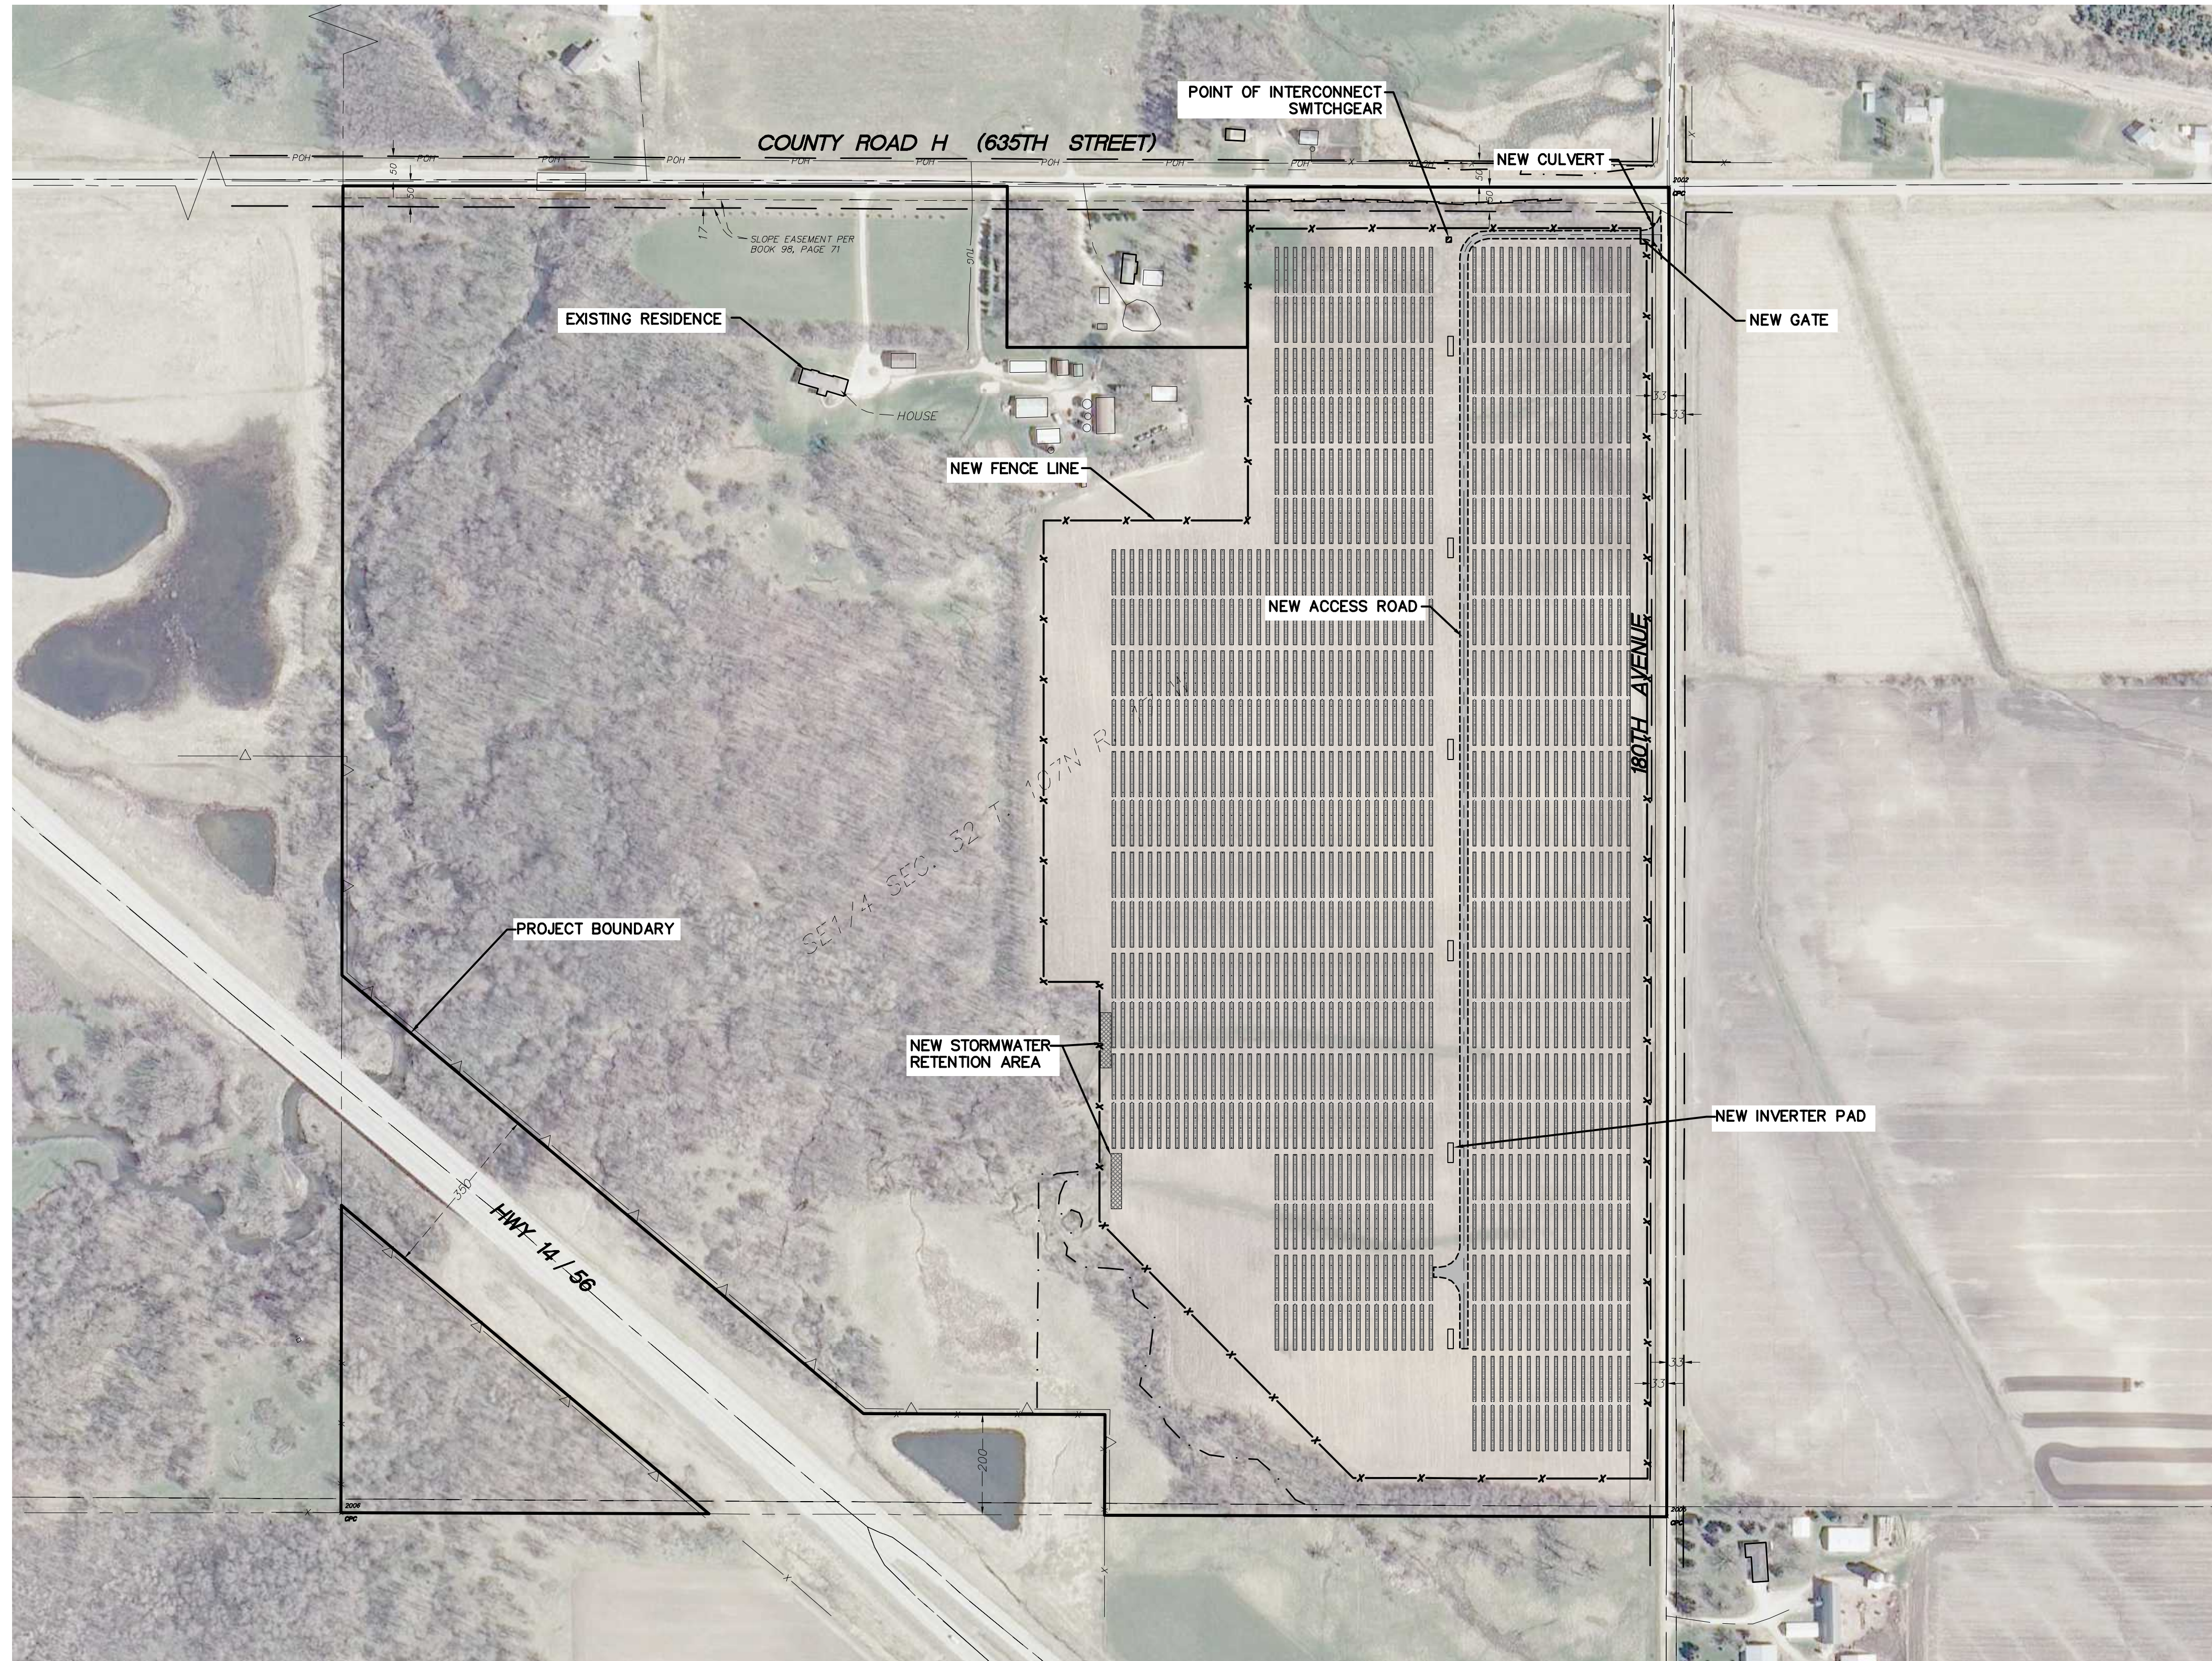 Aurora Distributed Solar, LLC
 One Tech Drive, Suite 220
 Andover, MA 01810






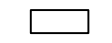





Dodge Center Solar
 Dodge County

Overall Site Plan

Issued for Permit
 Not for Construction

Date: **06/26/14**
 Drawing No: **C.200**

LEGEND:

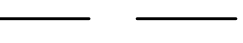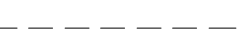-  PROPOSED LEASED AREA
-  PROPOSED SOLAR ARRAY
-  PROPOSED ACCESS ROAD
-  PROPOSED INVERTER PAD
-  PROPOSED FENCE LINE
-  PROPOSED STORMWATER RETENTION
-  EXISTING RIGHT OF WAY LINE
-  EXISTING EASEMENT LINE
-  EXISTING DELINEATED WETLAND AREA

PLEASE NOTE: THIS DESIGN IS PRELIMINARY, DATED 06/24/14. DELINEATED WETLANDS (DELINEATED IN THE SUMMER 2014) ARE DISPLAYED TO IDENTIFY LOCATION OF WETLANDS. THIS INFORMATION SHOULD NOT BE USED TO QUANTIFY OR OTHERWISE PRESUME WETLAND IMPACTS. AURORA IS USING THE WETLAND DELINEATION INFORMATION TO REVISE THE FACILITY DESIGN TO AVOID AND MINIMIZE WETLAND IMPACTS TO THE EXTENT PRACTICABLE AS PART OF DESIGN PROCESS.

PROJECT LOCATION:
 LAT: 44.1546
 LON: -93.9167

Designed: **MPG**

Checked: **ADC**

Drawn: **MPG**

Record Drawing by/date:

Revisions #	DATE	DESCRIPTION

Prepared for:



Aurora Distributed Solar, LLC
 One Tech Drive, Suite 220
 Andover, MA 01810



Eastwood Solar
 Blue Earth County

Overall Site Plan

Issued for Permit
 Not for Construction

Date: **06/24/14**

Drawing No: **C.200**

